




1/10/2019 11:30 AM 10/10/2019

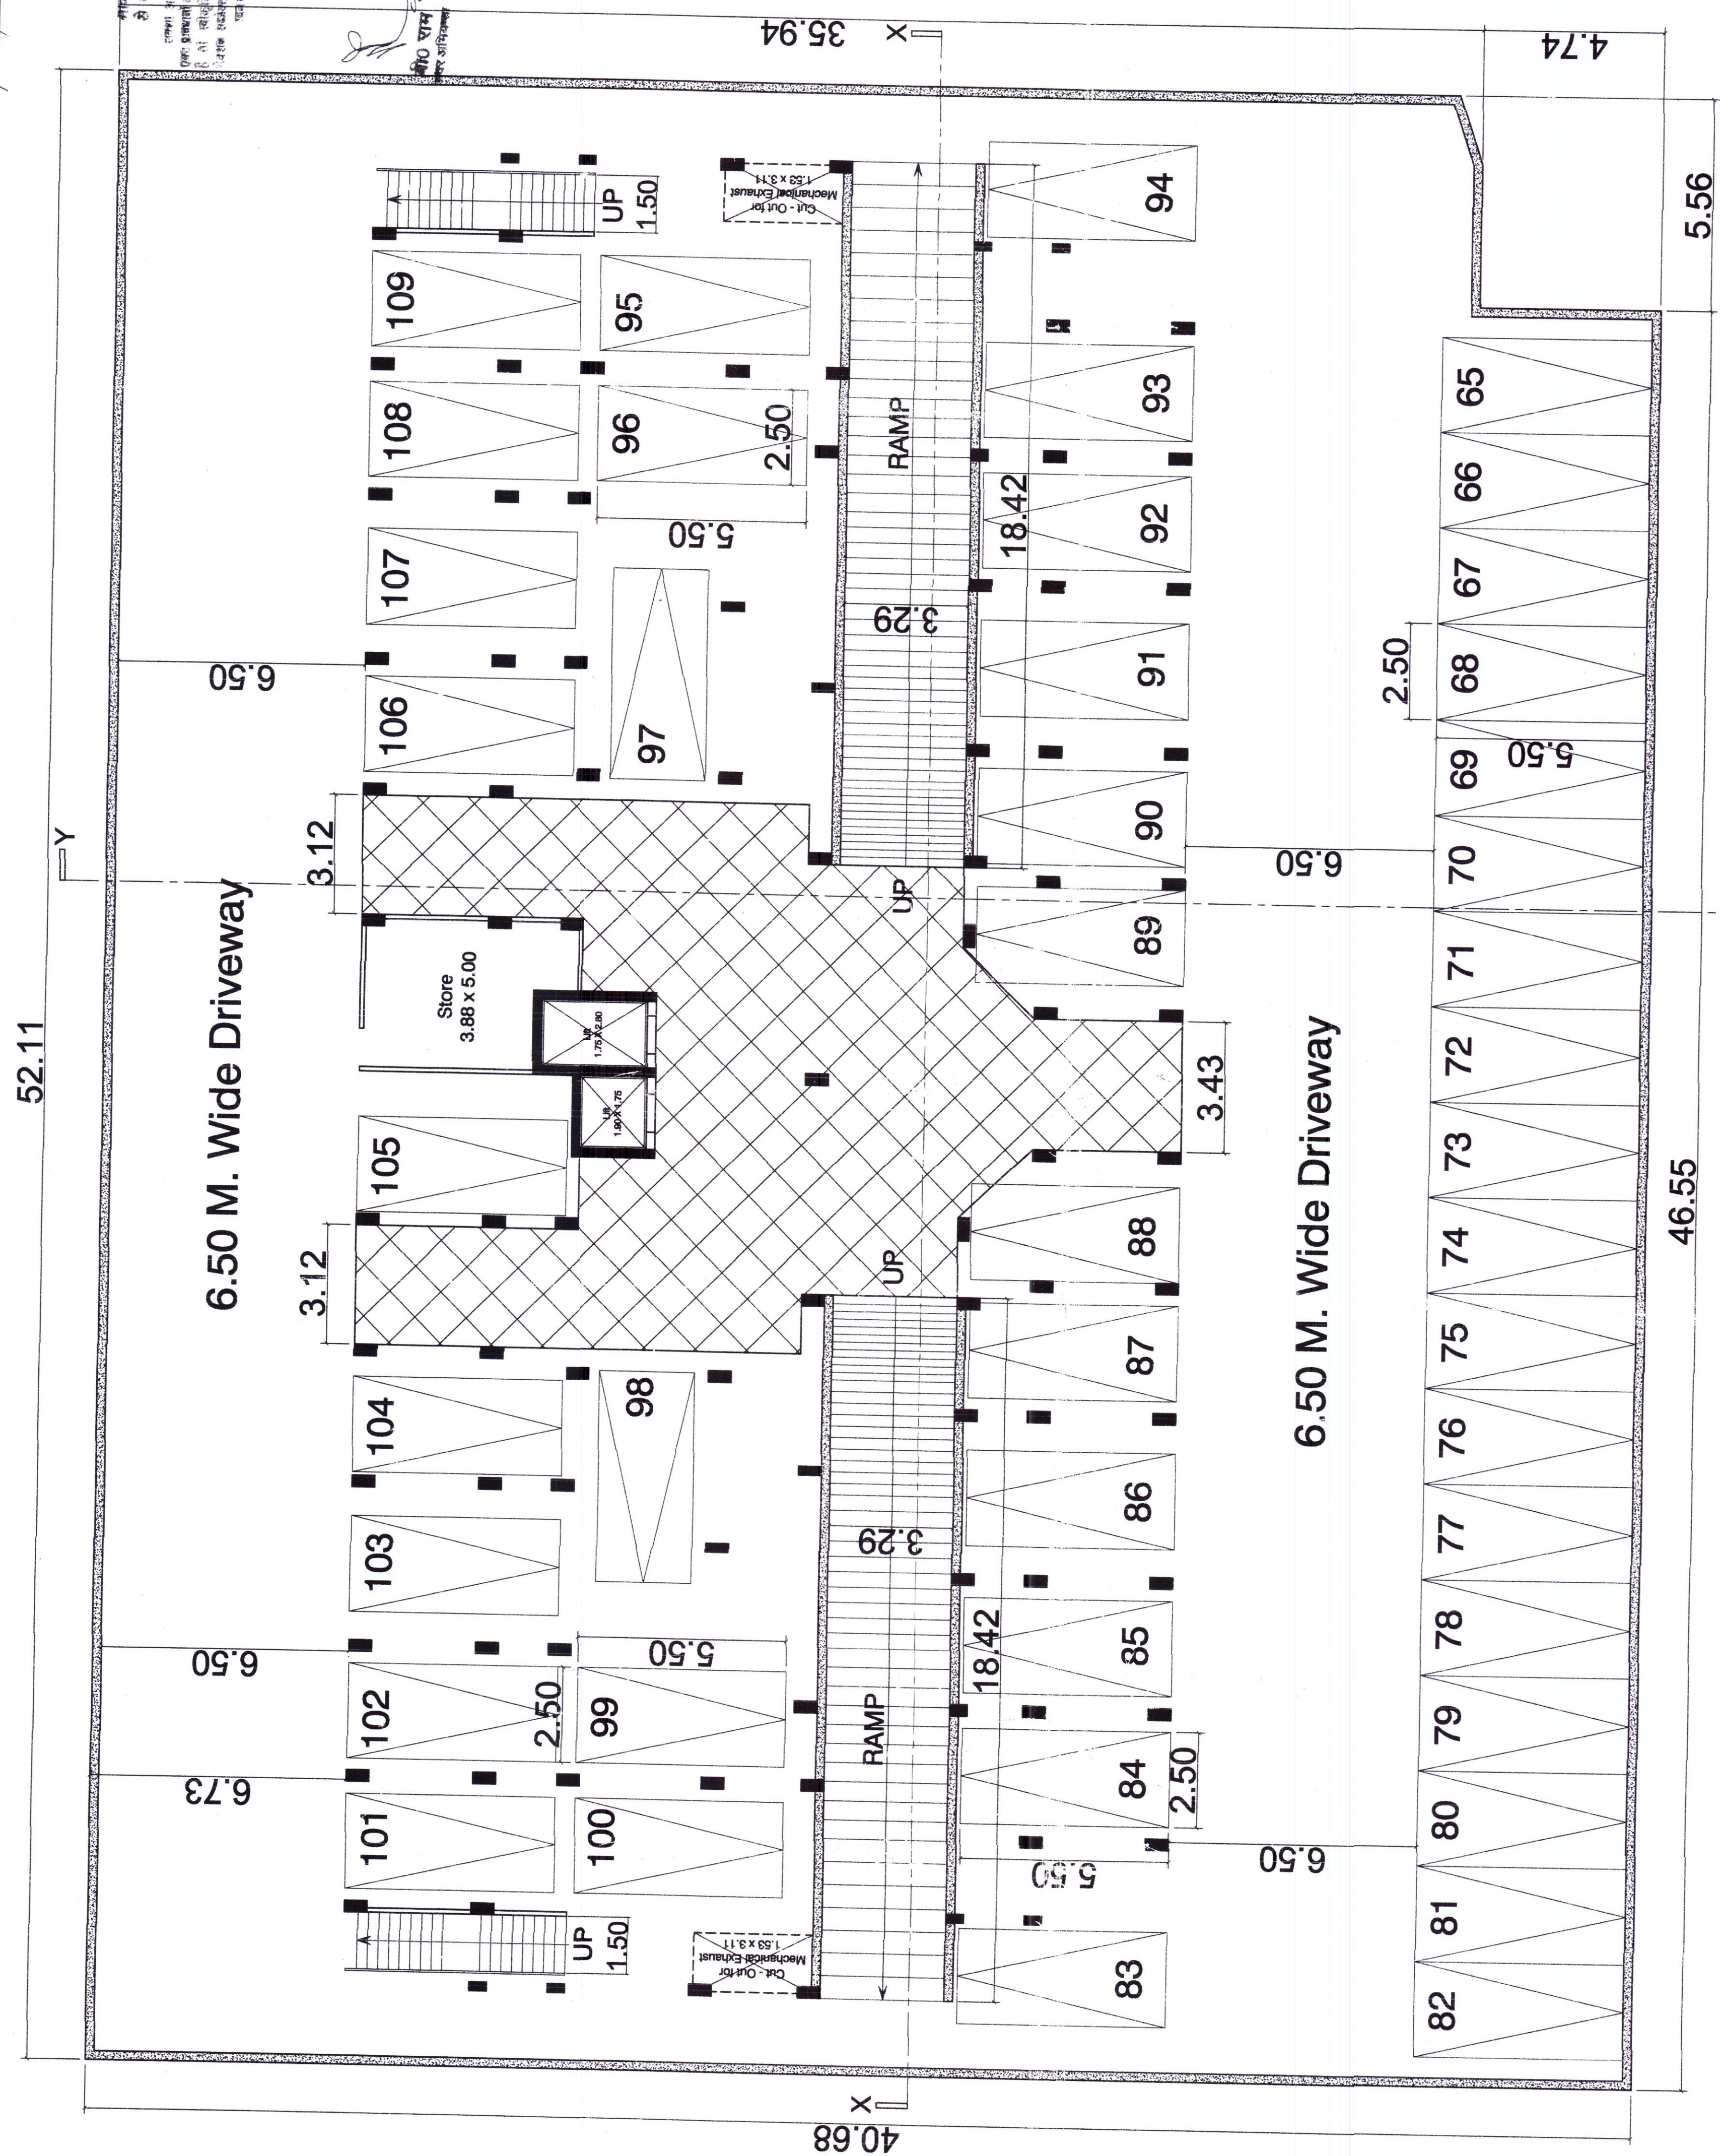

BASEMENT FLOOR PLAN (BLOCK - A)

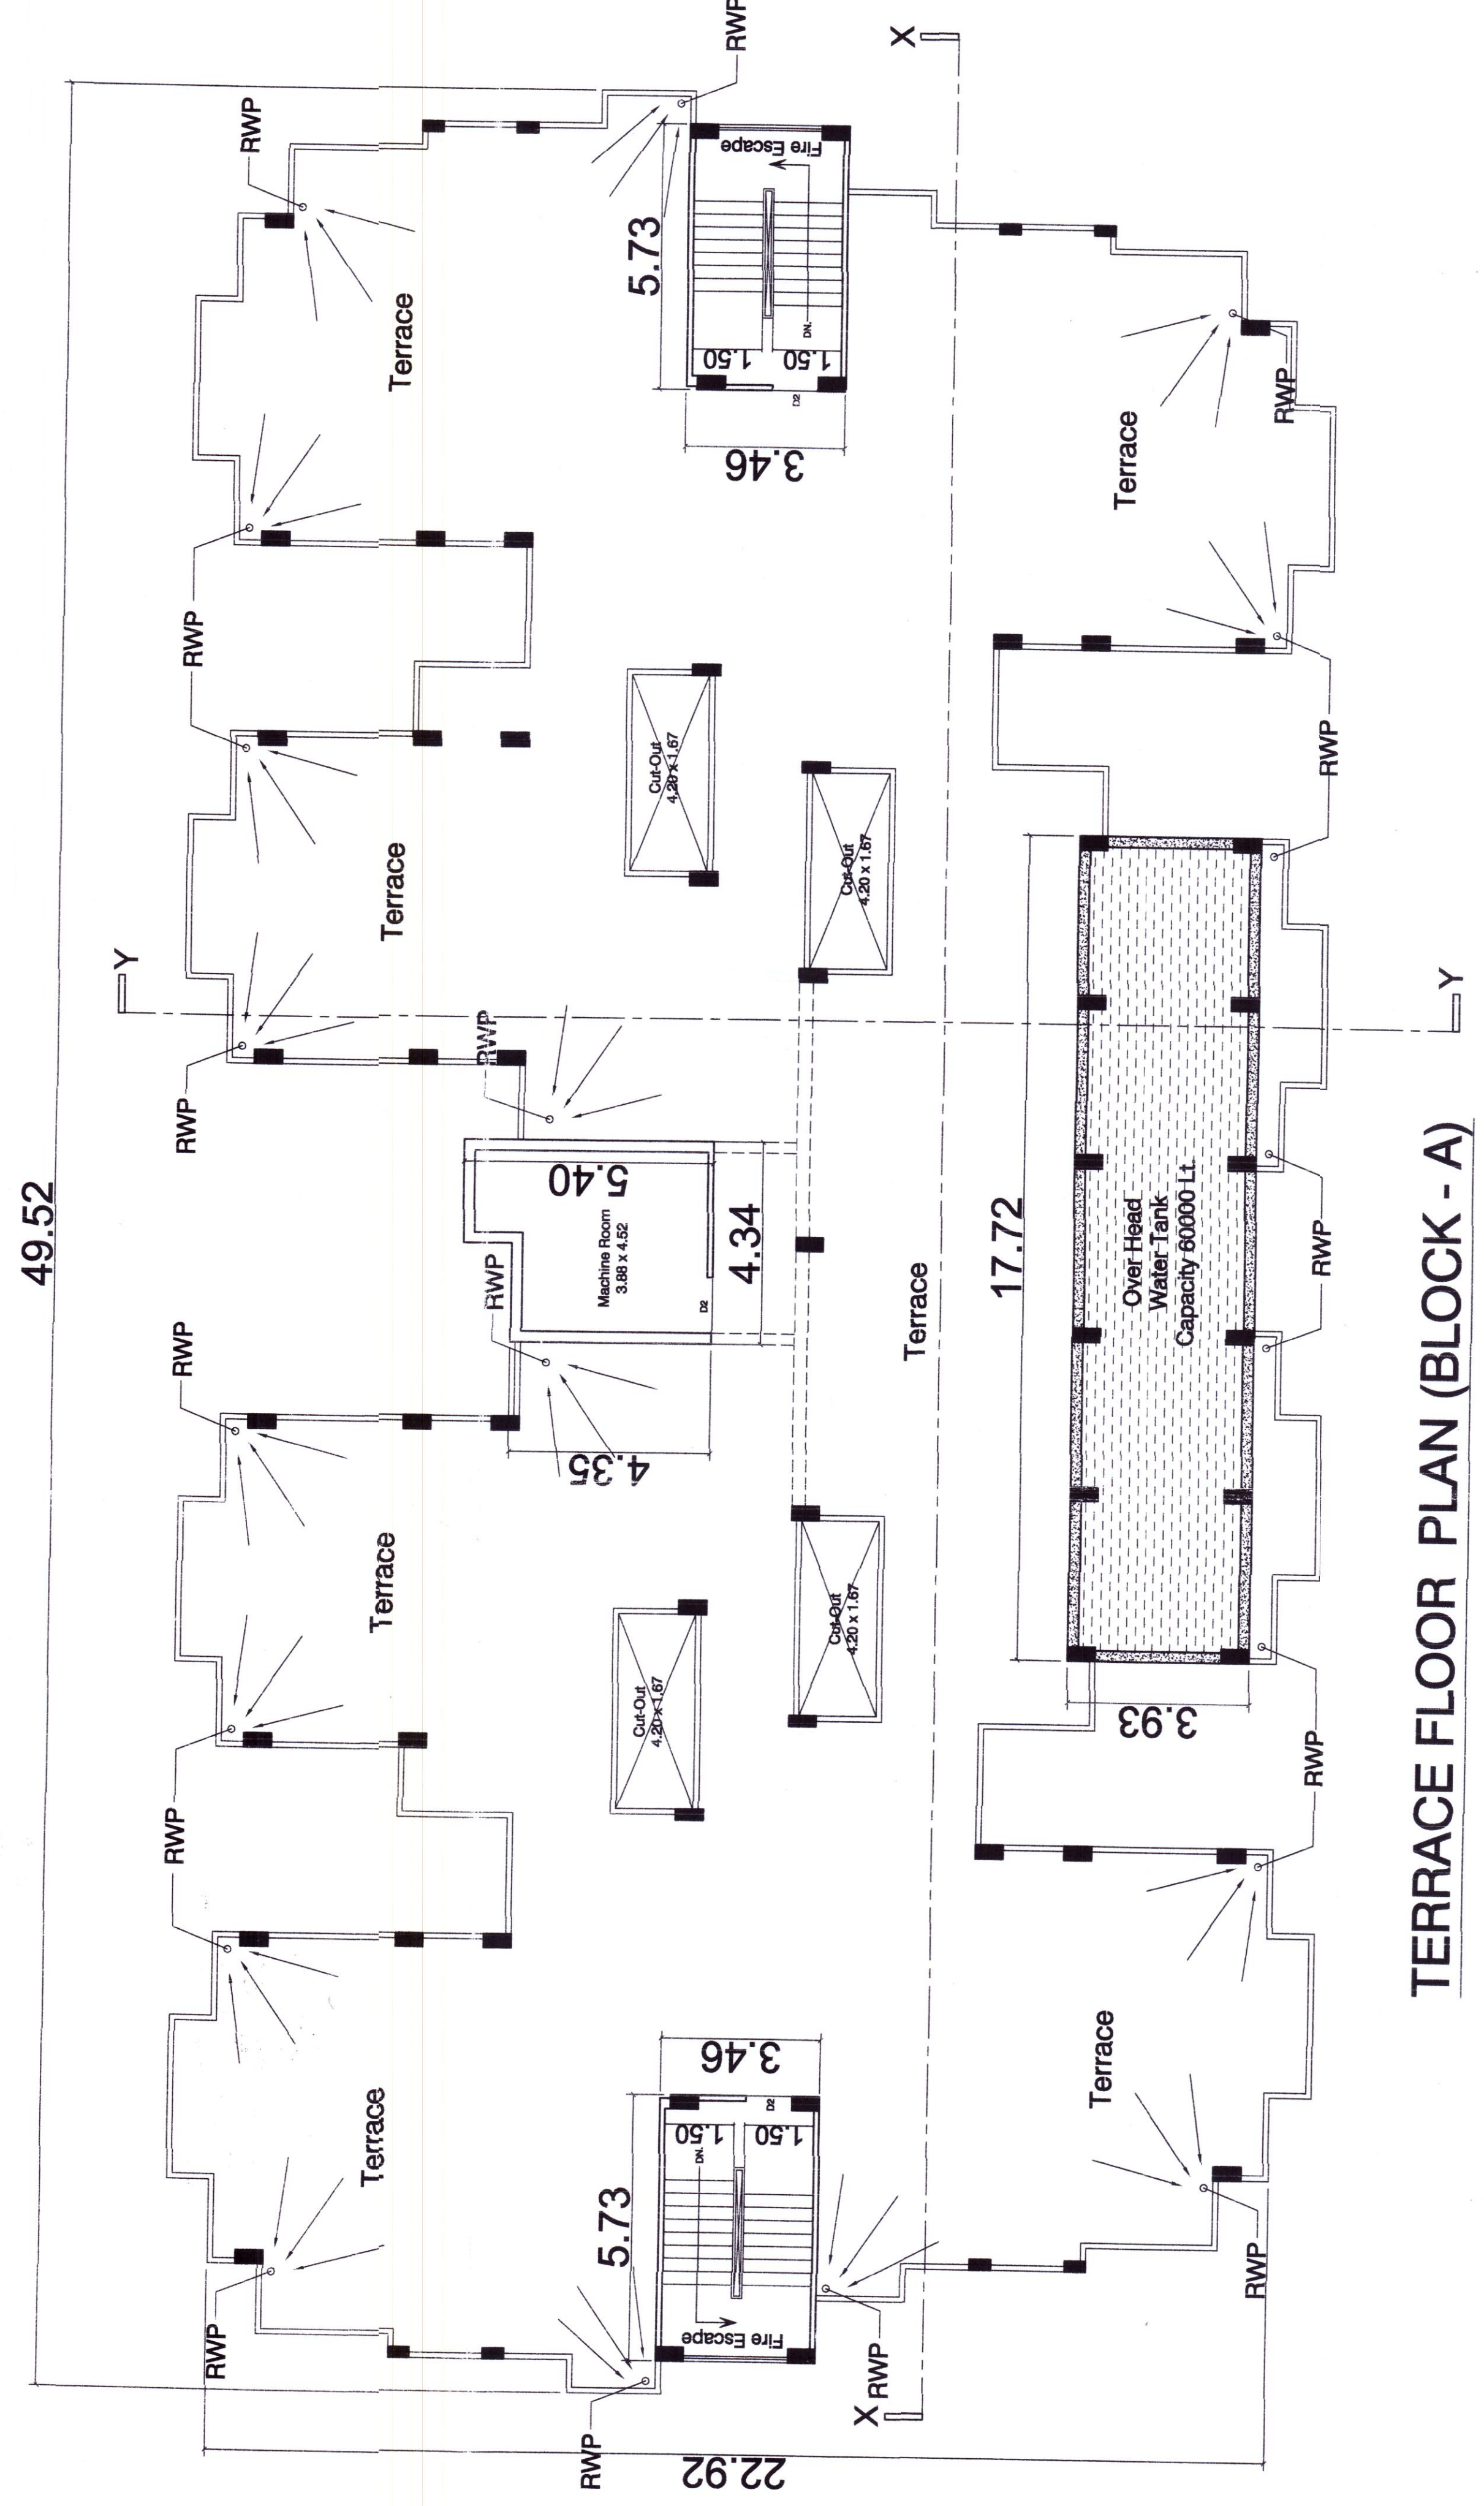


TERRACE FLOOR PLAN (BLOCK - A)

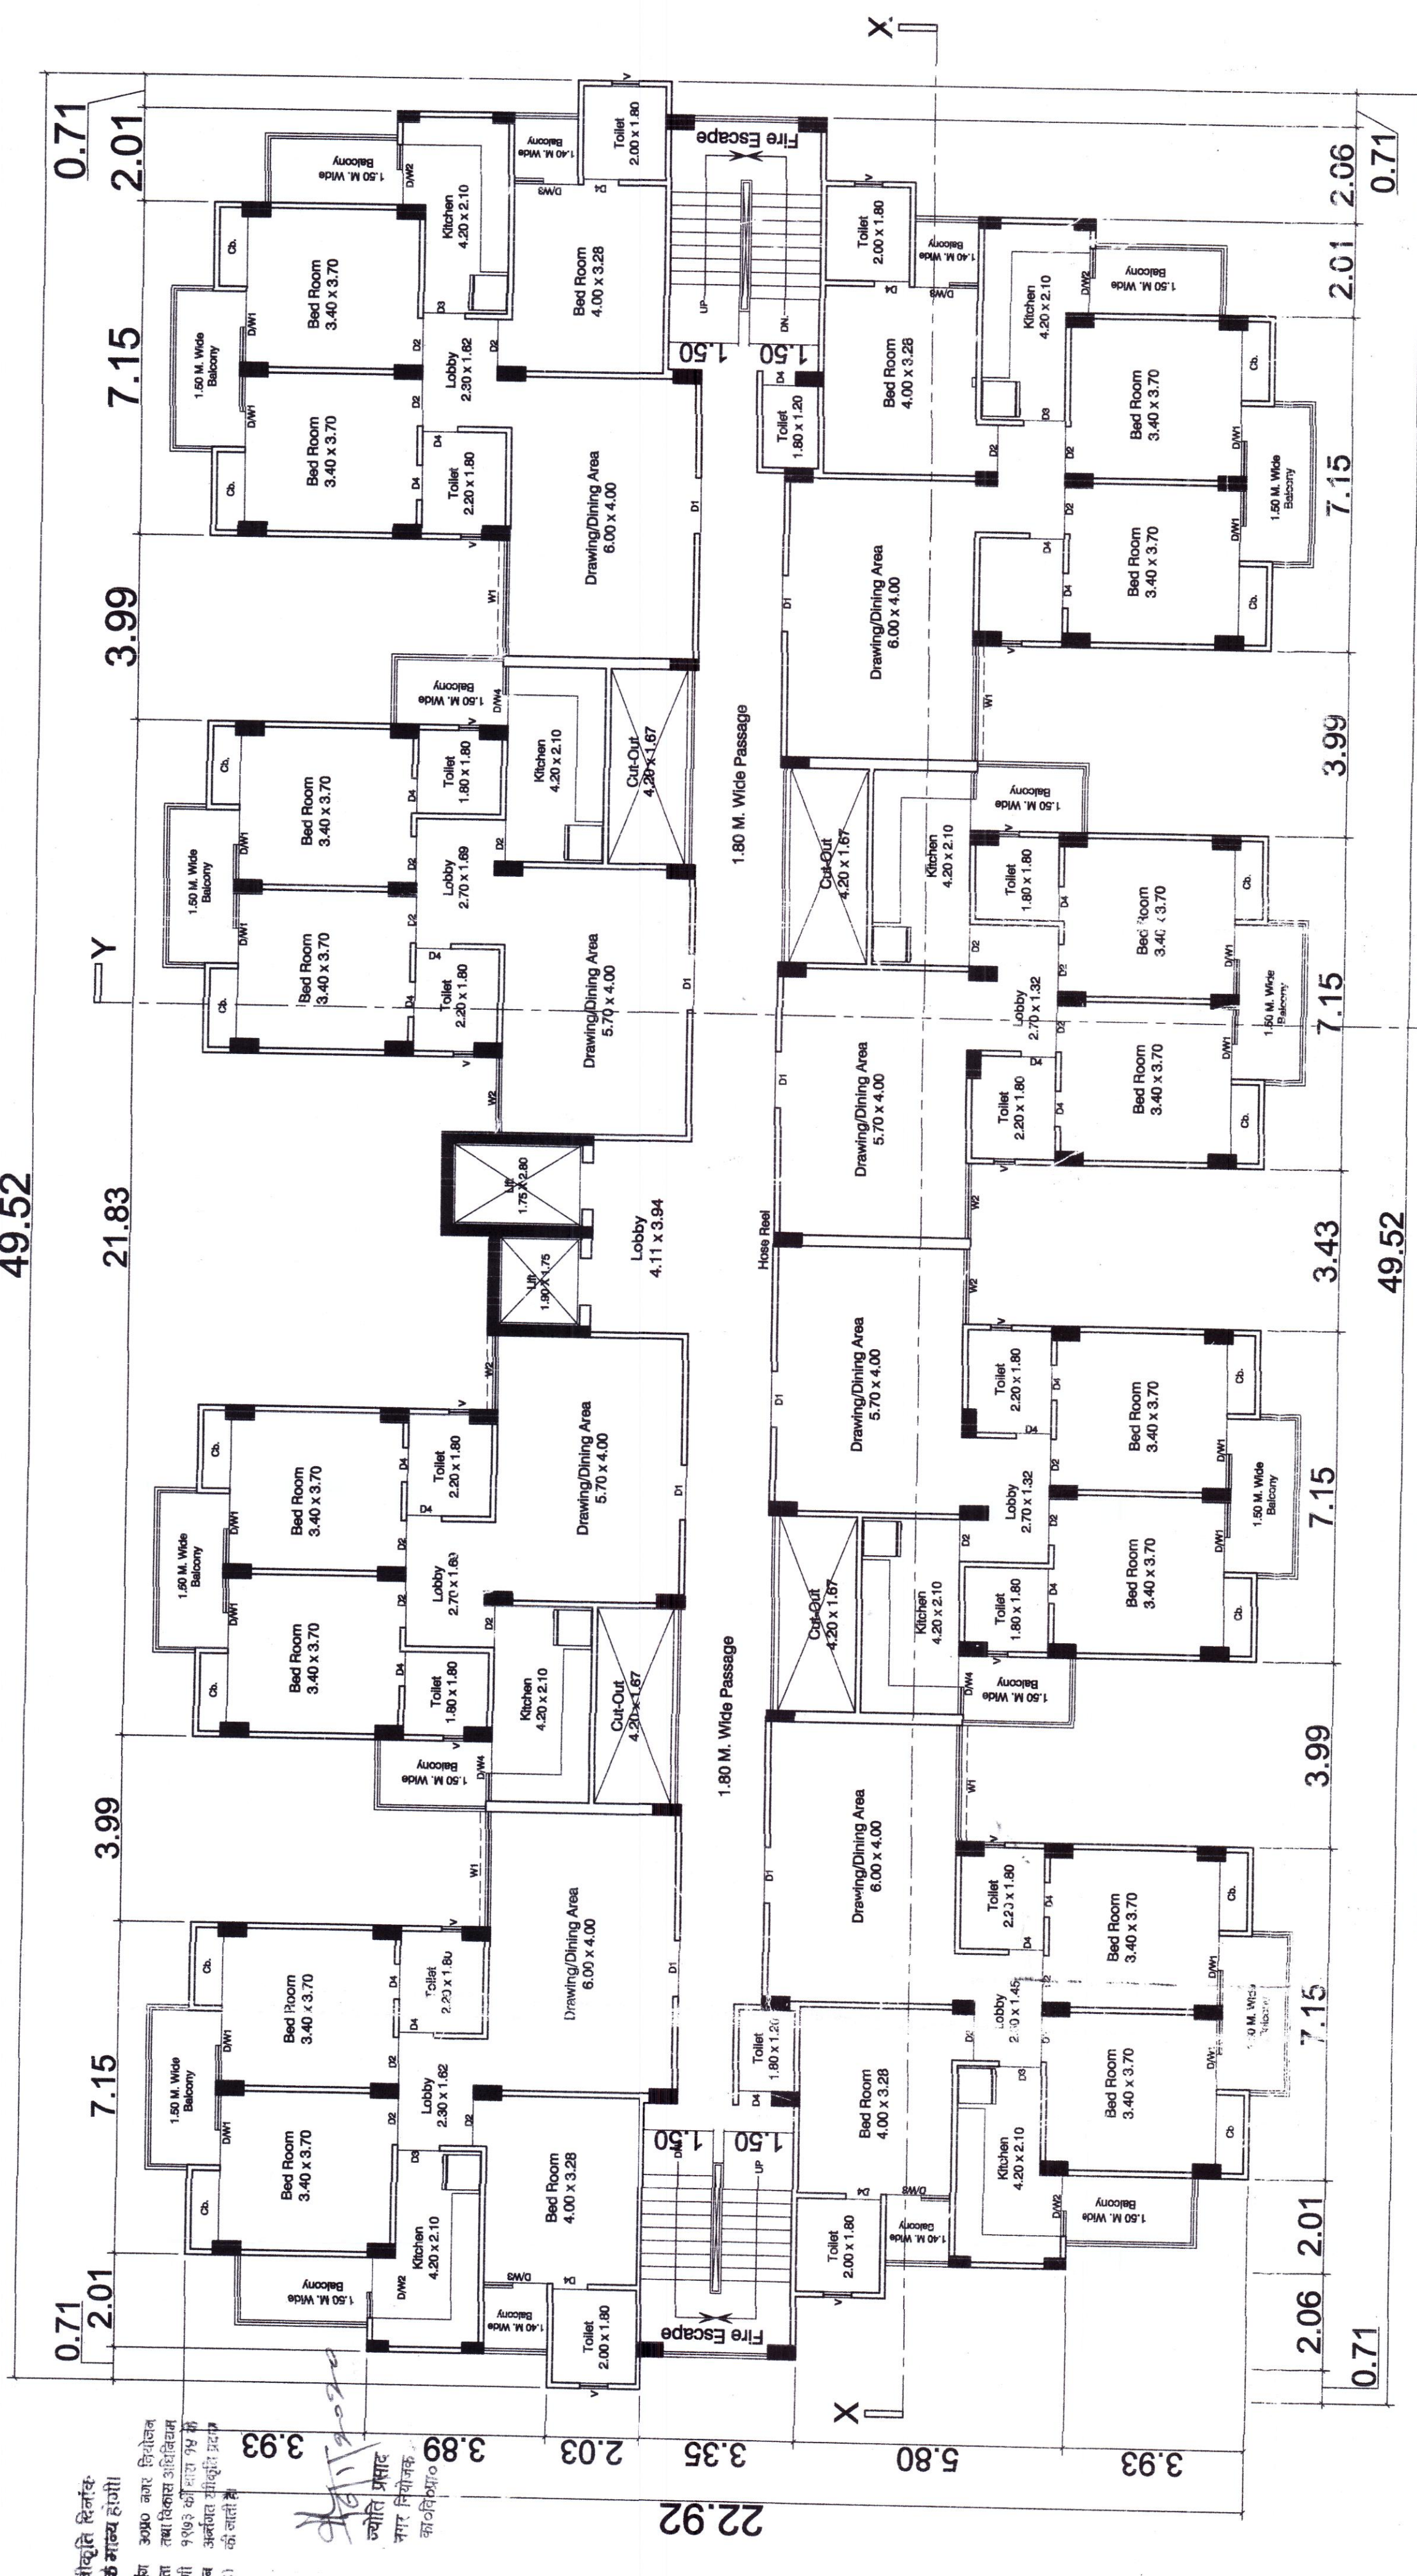

TYPICAL FLOOR PLAN (BLOCK - A)

1st TO 6th FLOOR

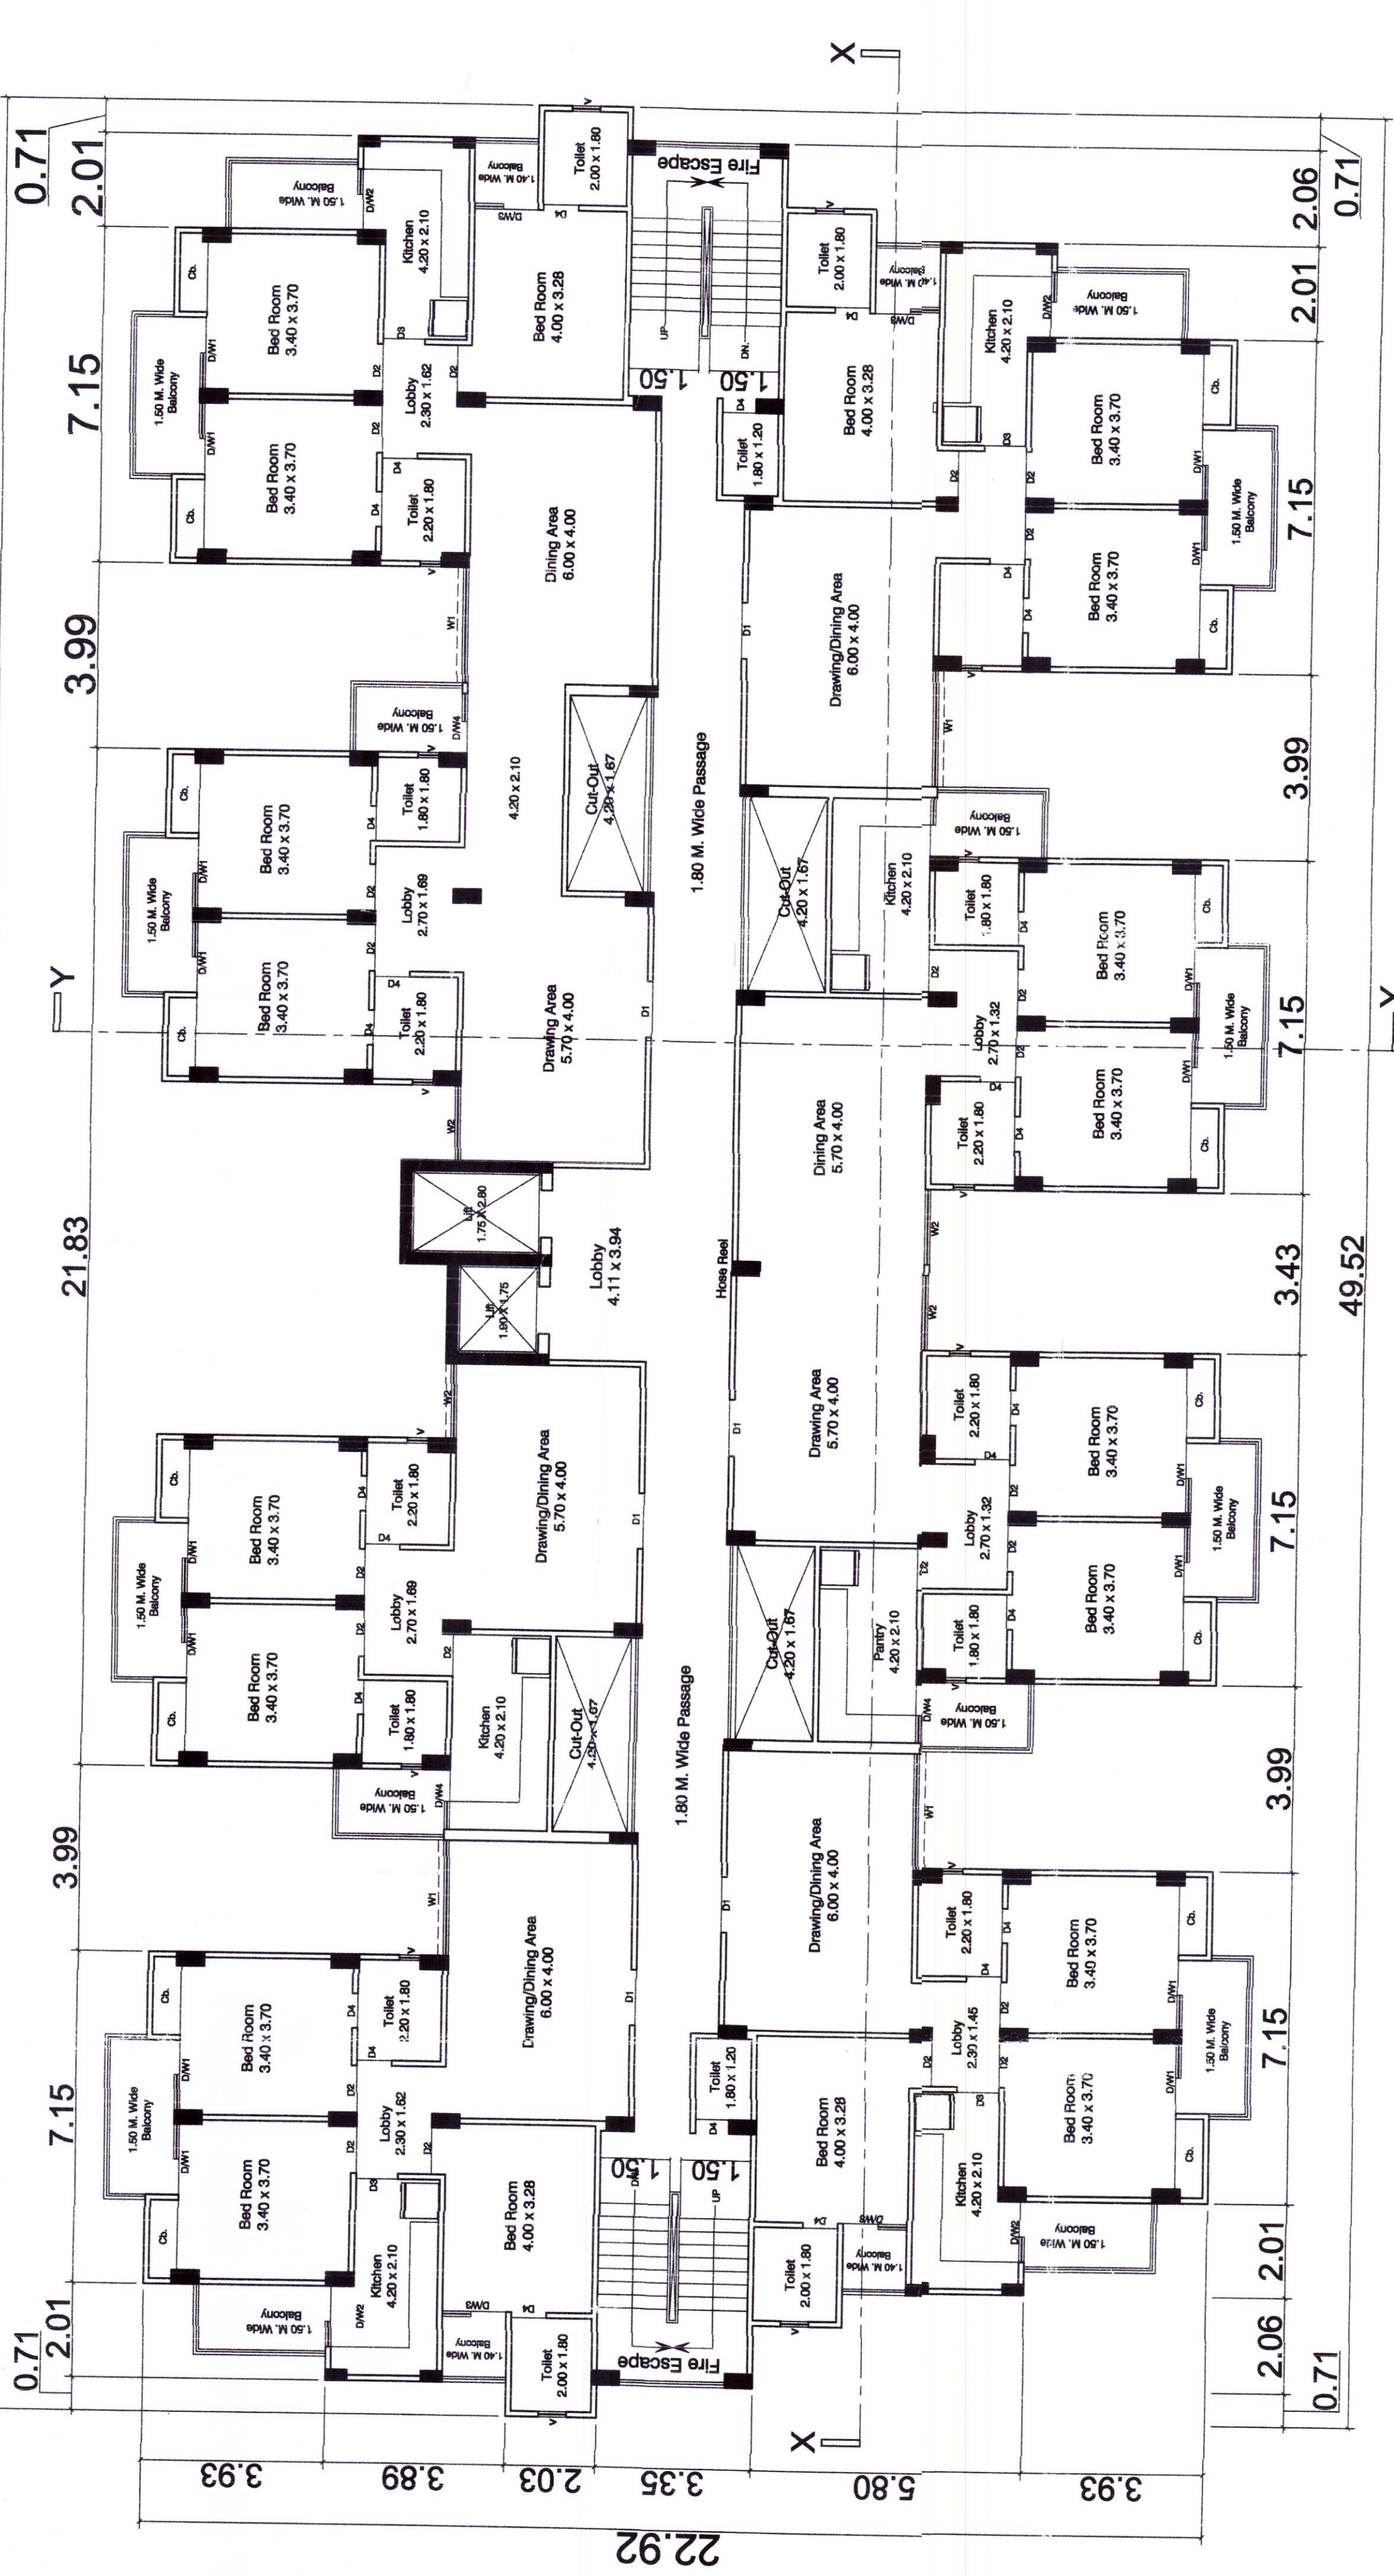

7th FLOOR PLAN (BLOCK - A)

PROPOSED RESIDENTIAL BUILDING PLAN ON PLOT NO-7 PREMISES NO-12474 GWALTOLI, KANPUR NAGAR.	
OWNERS SIGN:	OWNERS SIGN:
AGARWAL	AGARWAL
THROUGHT PARTNER-R. K.	THROUGHT PARTNER-R. K.
PLOT NO-7, PREMISES NO-12474, GWALTOLI KANPUR NAGAR.	PLOT NO-7, PREMISES NO-12474, GWALTOLI KANPUR NAGAR.
ENGINEERS SIGN/ ARCHITECT'S SIGN	
ARCHITECT	
PANKAJ K. SAWANI	
REG. NO. CA/9925005	
PANKAJ ASSOCIATES	
H-82, Main Road, Near Noida, Kanpur 208024	
Phone No. 9866000000	
Scale - 1:100	Date - 27/08/2019
DRW. No. - 4/5	North