


LOWER BASEMENT PLAN

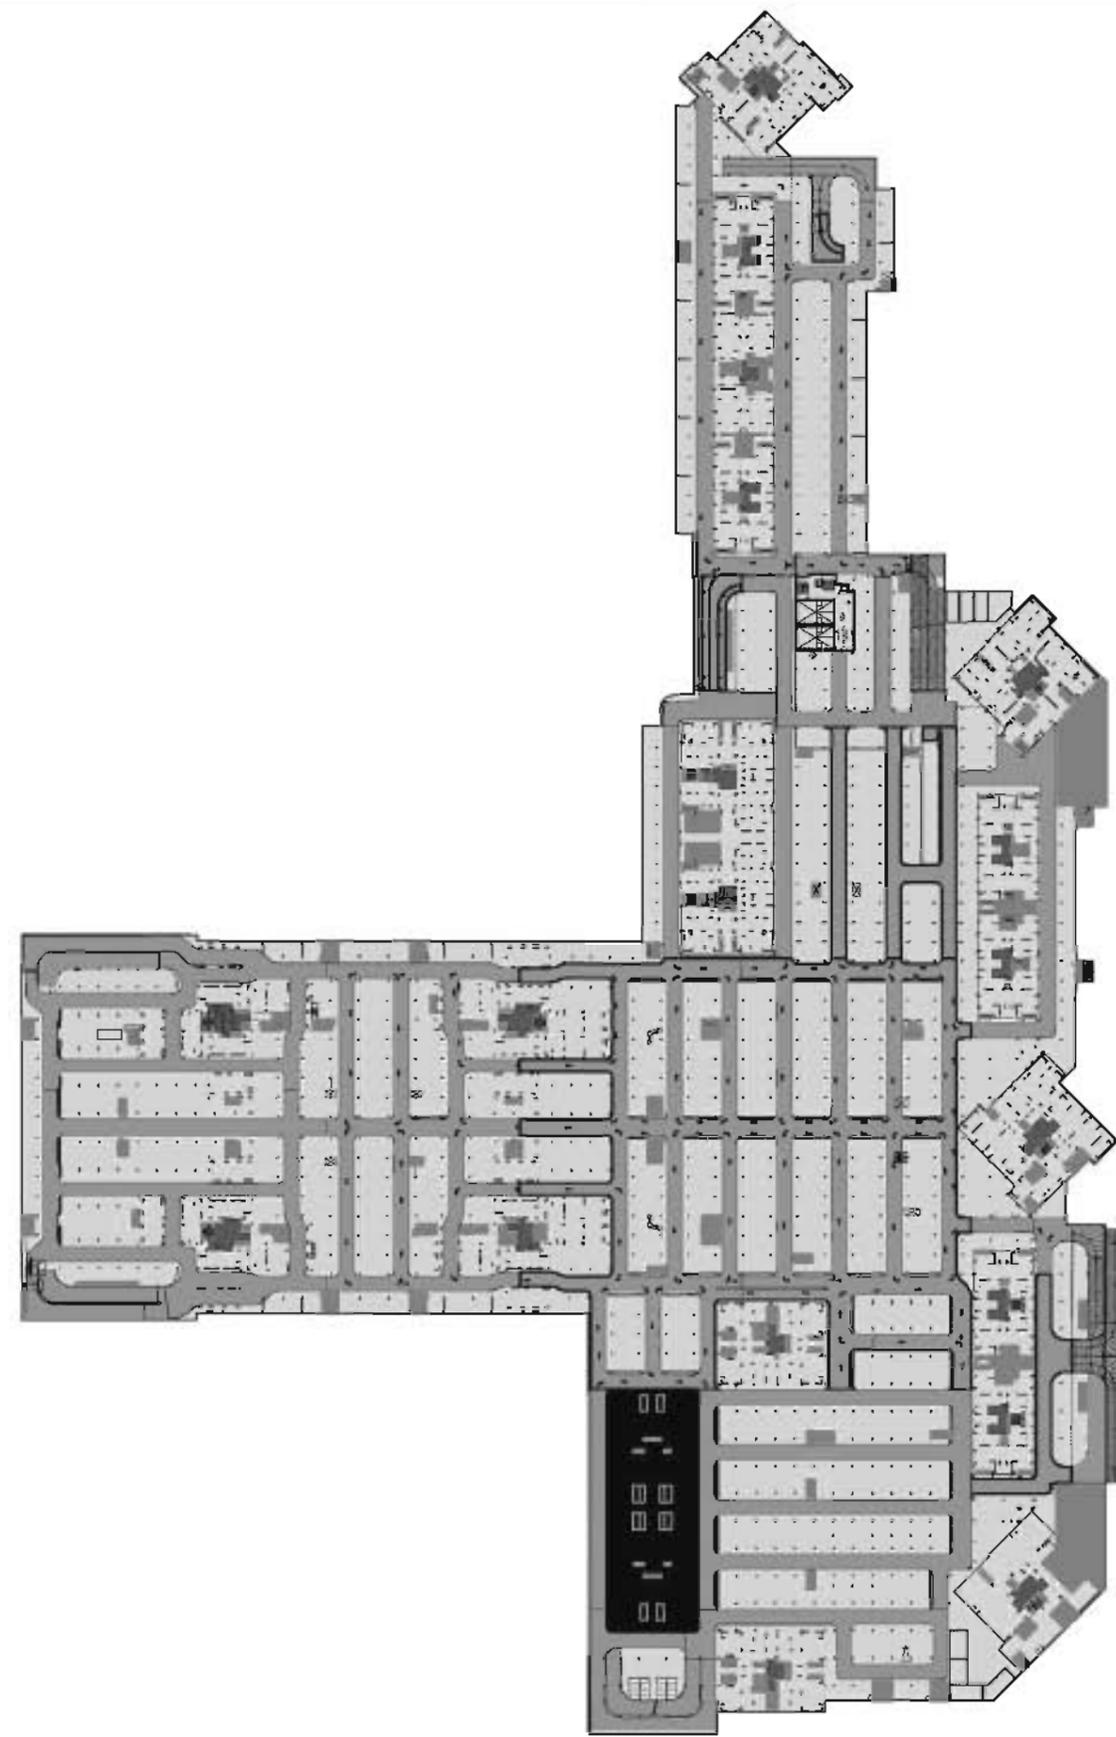

UPPER BASEMENT PLAN

**KENSINGTON BOULEVARD
BASEMENT FLOOR PLANS**

A. TOTAL NO OF COVERED CAR PARKING SLOTS/ GARAGES CONSTRUCTED = 3420

B. CAR PARKING SLOTS / GARAGES RESERVED/ ALLOCATED TO SPECIFIC UNITS TILL DATE = 1980

C. CAR PARKING SLOTS/ GARAGES AVAILABLE AS INDEPENDENT AREA FOR SALE/ ALLOCATION IN FUTURE : 1440

NOTE : 30 sqm area provided per car slot includes area of driveway, ramps, incidental spaces etc.

UNIT - 3
3 BHK

UNIT - 4
3 BHK




UNIT - 2
3 BHK

UNIT - 1
3 BHK

KENSINGTON BOULEVARD - TOWER -1 & 7 - 3rd FLOOR

UNIT - 3
3 BHK


UNIT - 4
3 BHK

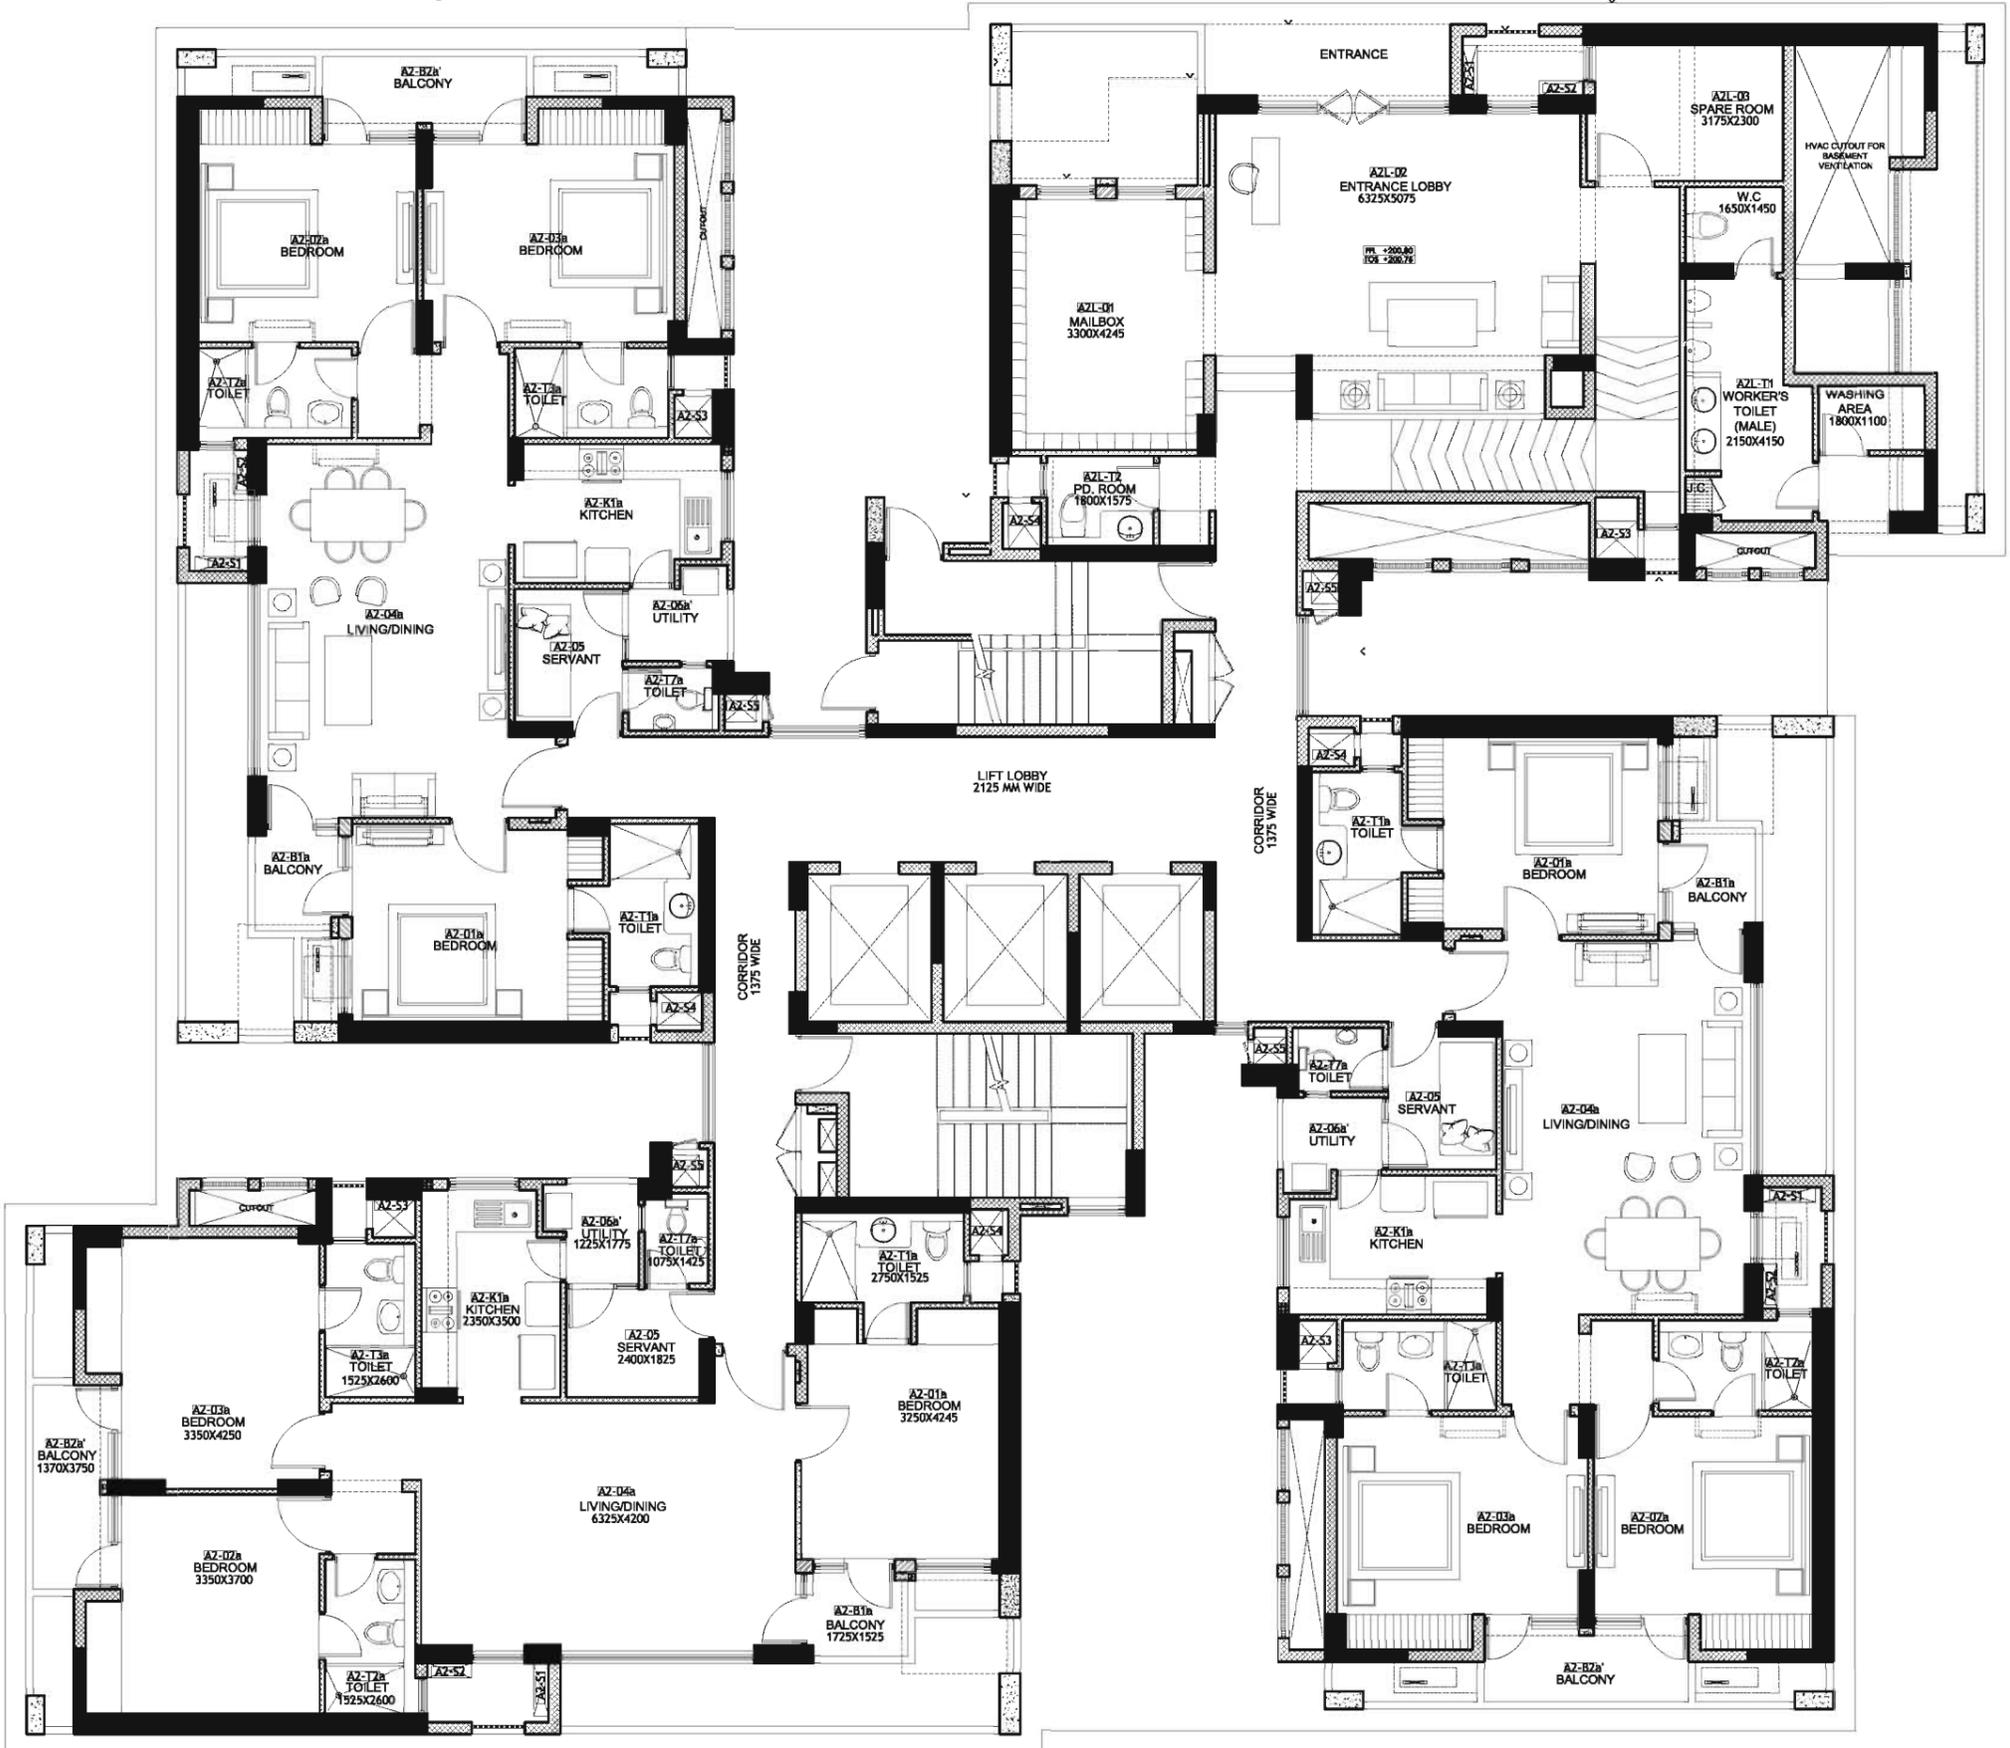

UNIT - 2
3 BHK


UNIT - 1
3 BHK

KENSINGTON BOULEVARD - TOWER -1 & 7 - GROUND FLOOR

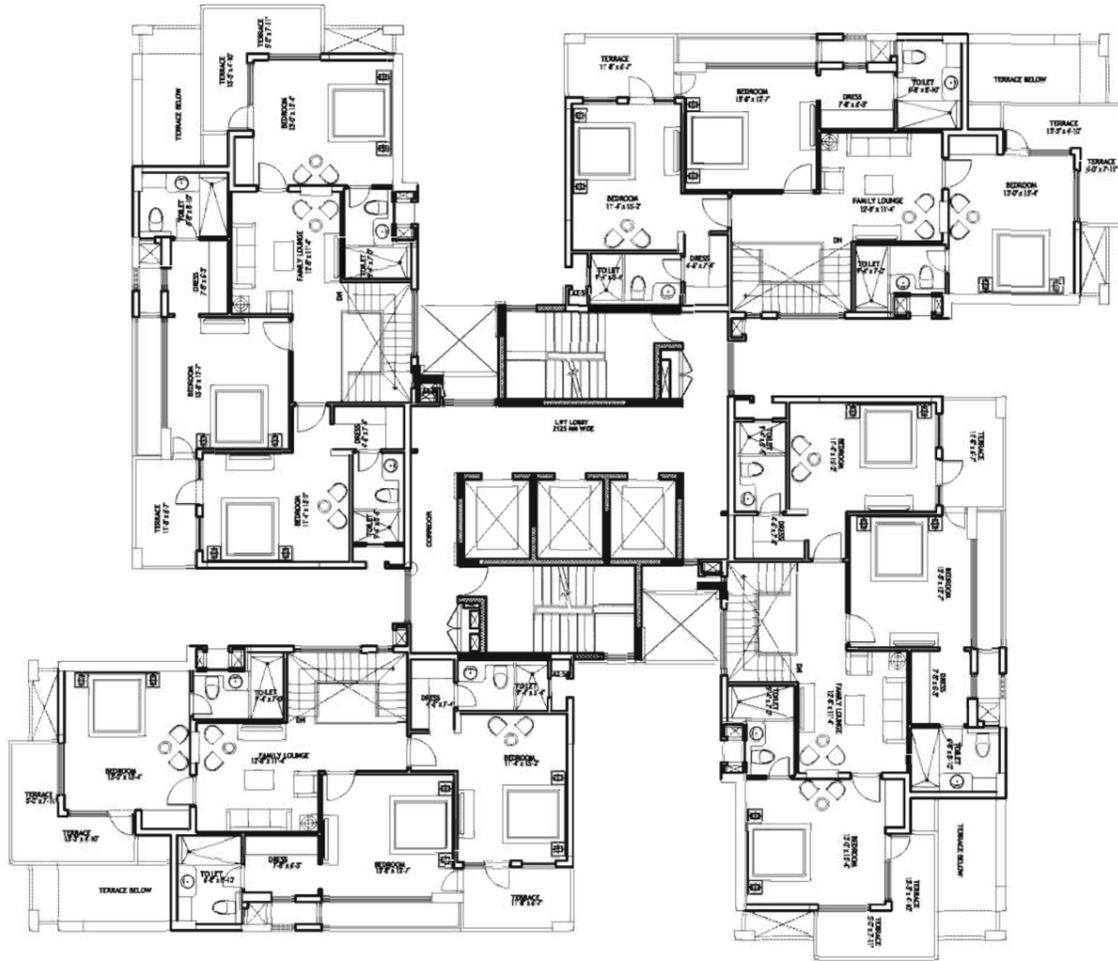

UNIT - 3
PENT HOUSE


UNIT - 4
PENT HOUSE

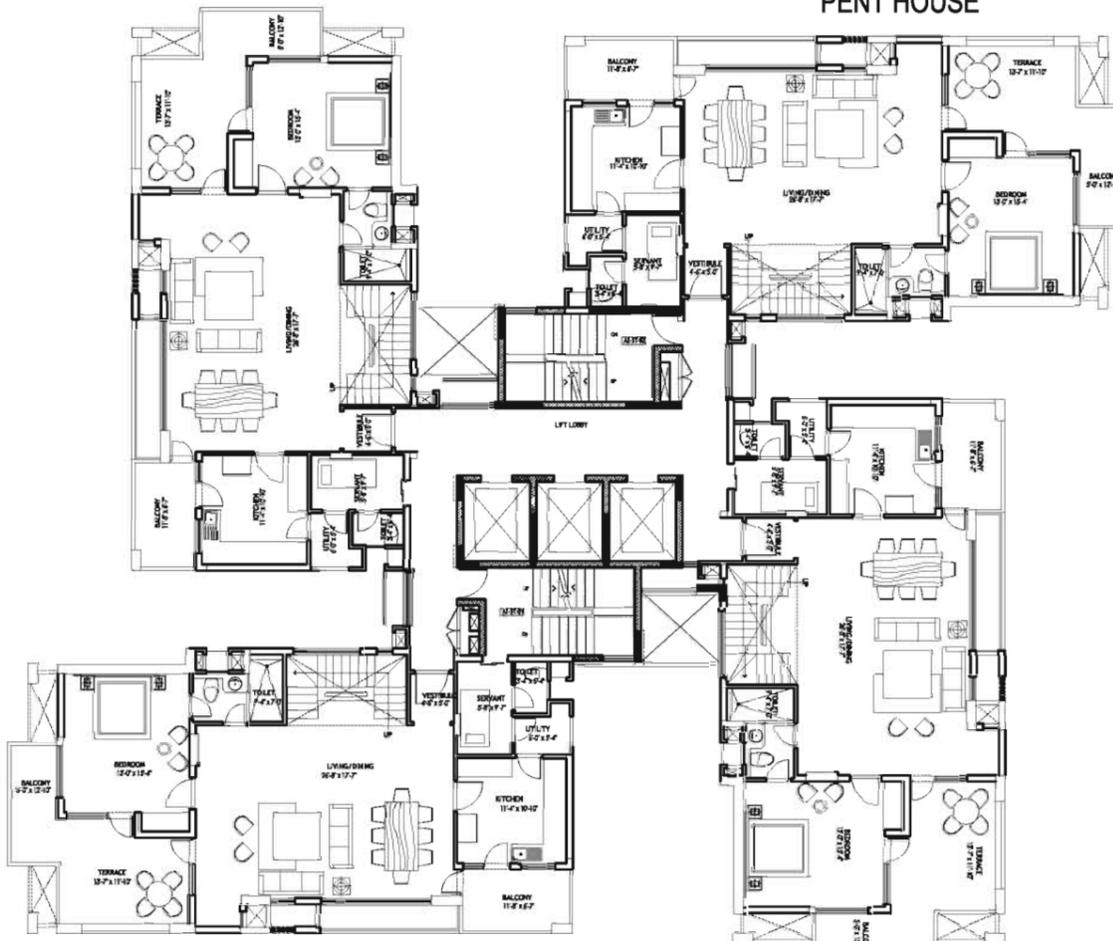


UNIT - 2
PENT HOUSE

UNIT - 1
PENT HOUSE


KENSINGTON BOULEVARD - TOWER -1 & 7 - PENT HOUSES

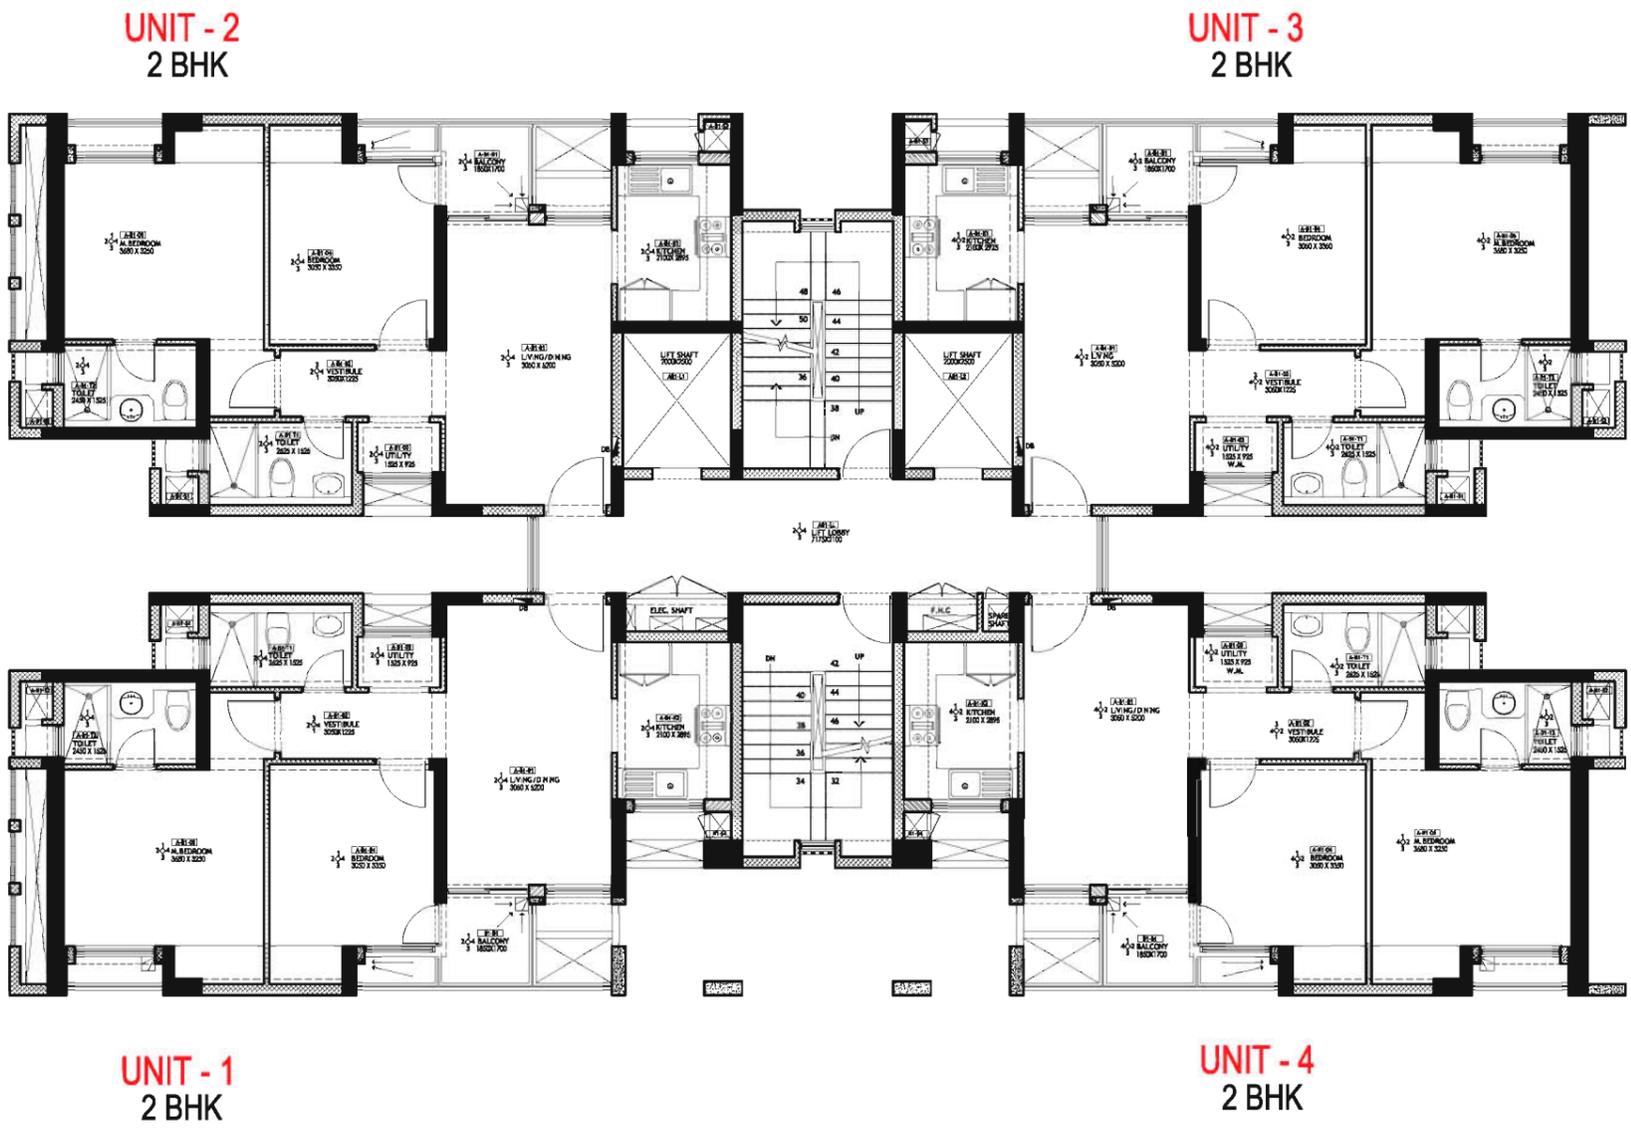


**KENSINGTON BOULEVARD - TOWER -2 - TYPICAL FLOOR - 1st, 2nd, 3rd to 19th
(NOTE : TOWER 3,5,6,9,11 ARE TYPICAL. REFER NUMBERING PLAN BELOW)**

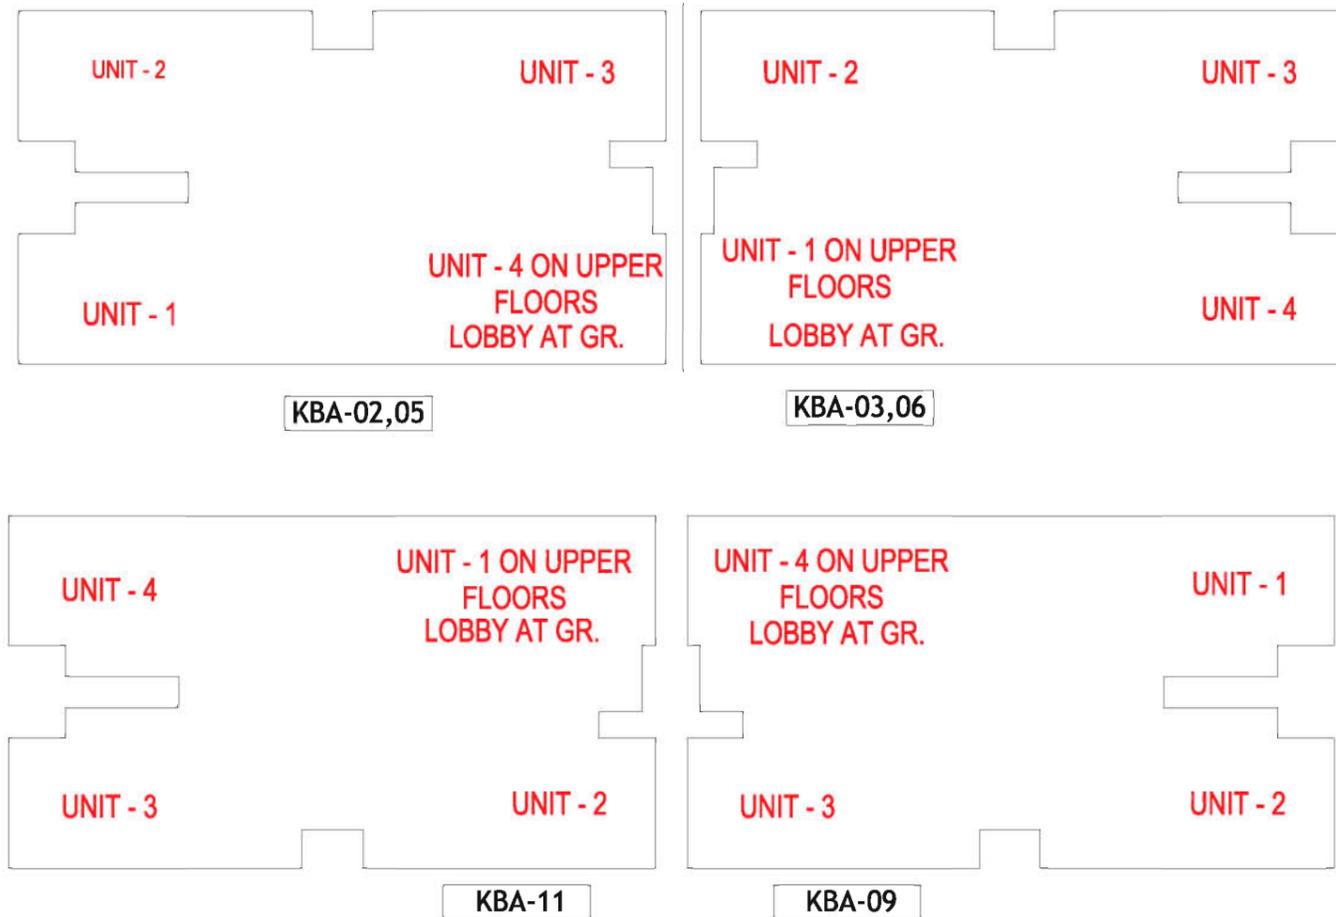

NUMBERING PLAN - KENSINGTON BOULEVARD - TOWER 2,3,5,6,9,11

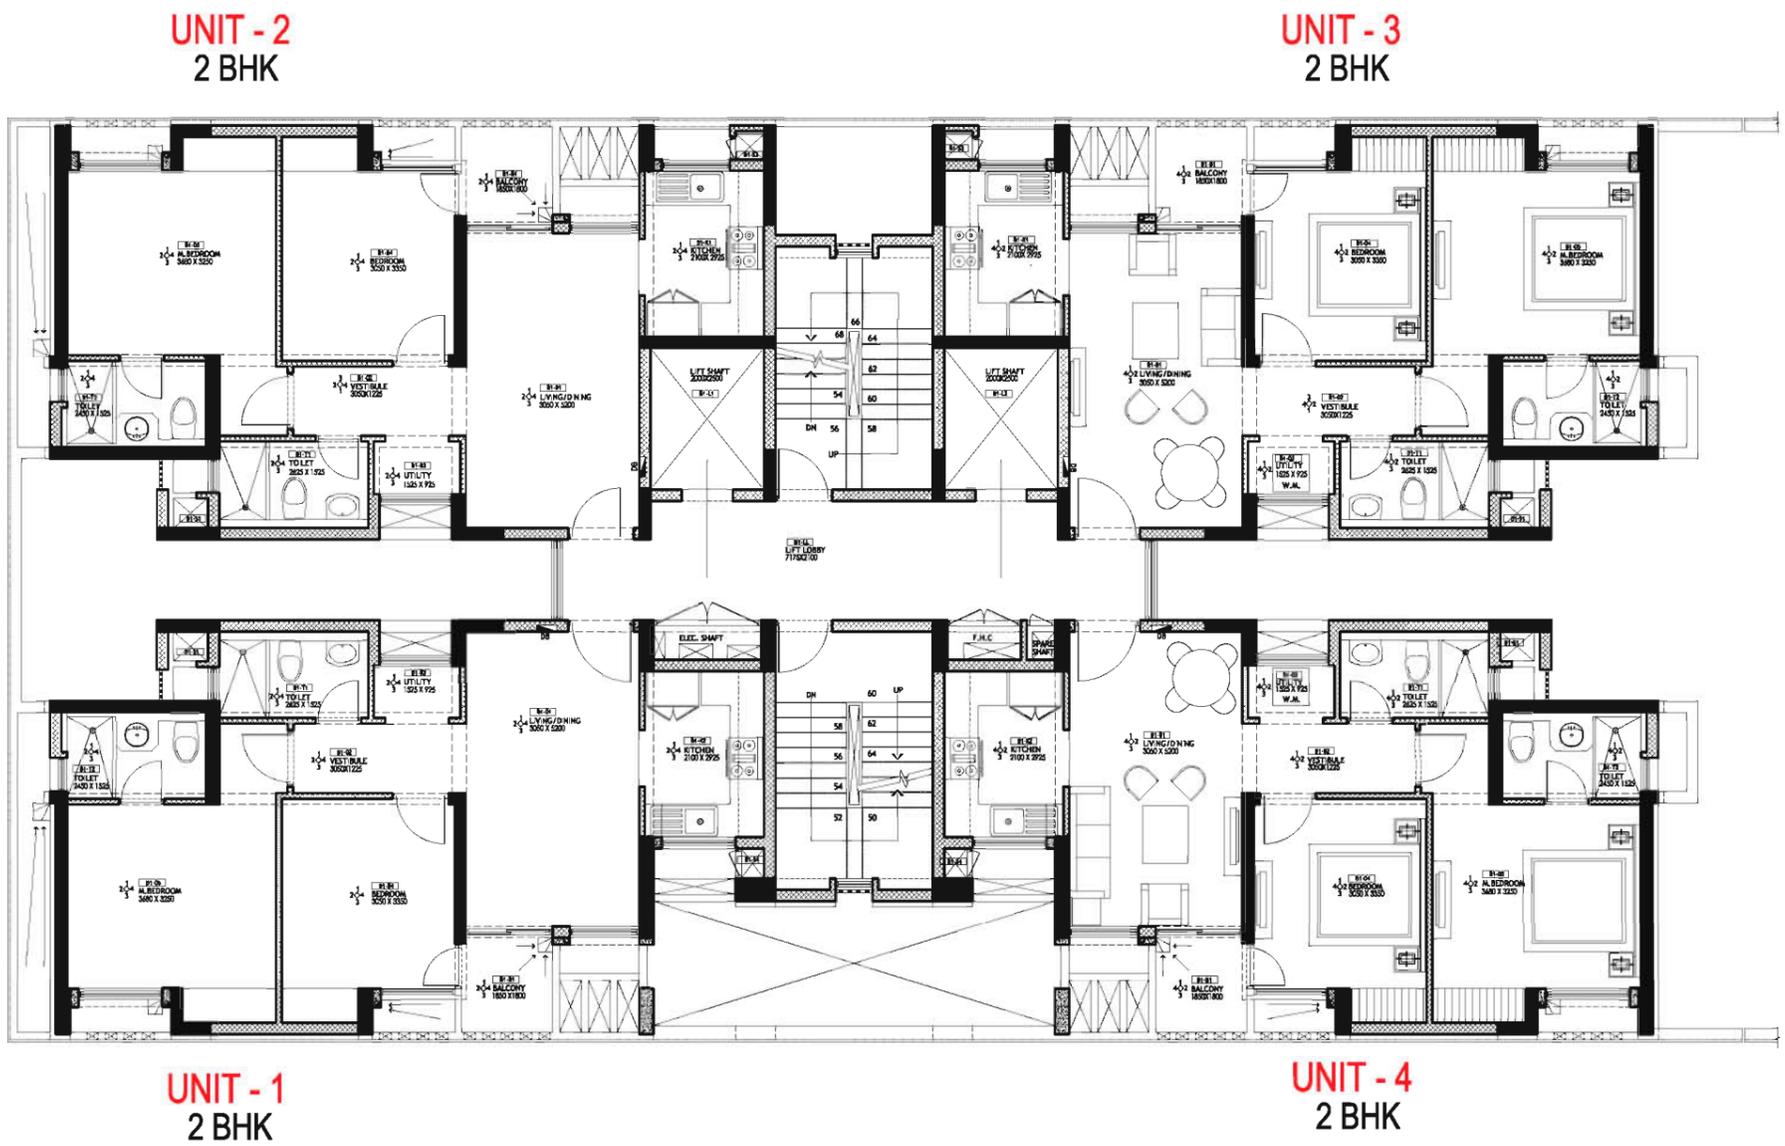

KENSINGTON BOULEVARD - TOWER -2 - THIRD FLOOR
 (NOTE : TOWER 3,5,6,9,11 ARE TYPICAL. REFER NUMBERING PLAN BELOW)

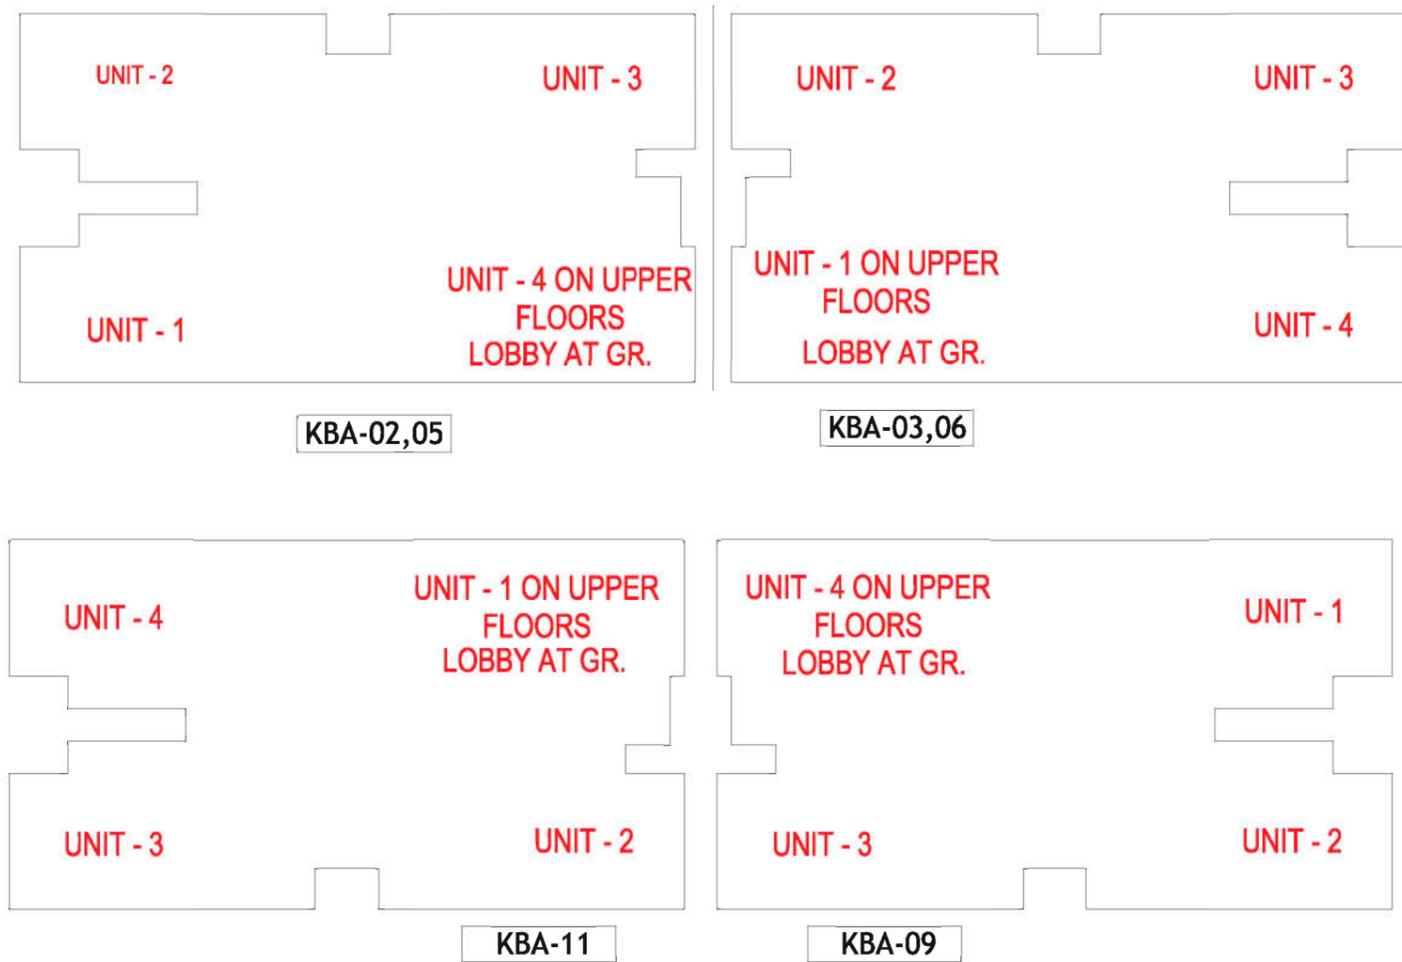

NUMBERING PLAN - KENSINGTON BOULEVARD - TOWER 2,3,5,6,9,11

UNIT - 2
2 BHK

KBA-02,05

UNIT - 3
2 BHK


KBA-03,06

UNIT - 2
2 BHK



UNIT - 1
2 BHK


KENSINGTON BOULEVARD - TOWER -2 - GROUND FLOOR
(NOTE : TOWER 3,5,6,9,11 ARE TYPICAL. REFER NUMBERING PLAN BELOW)

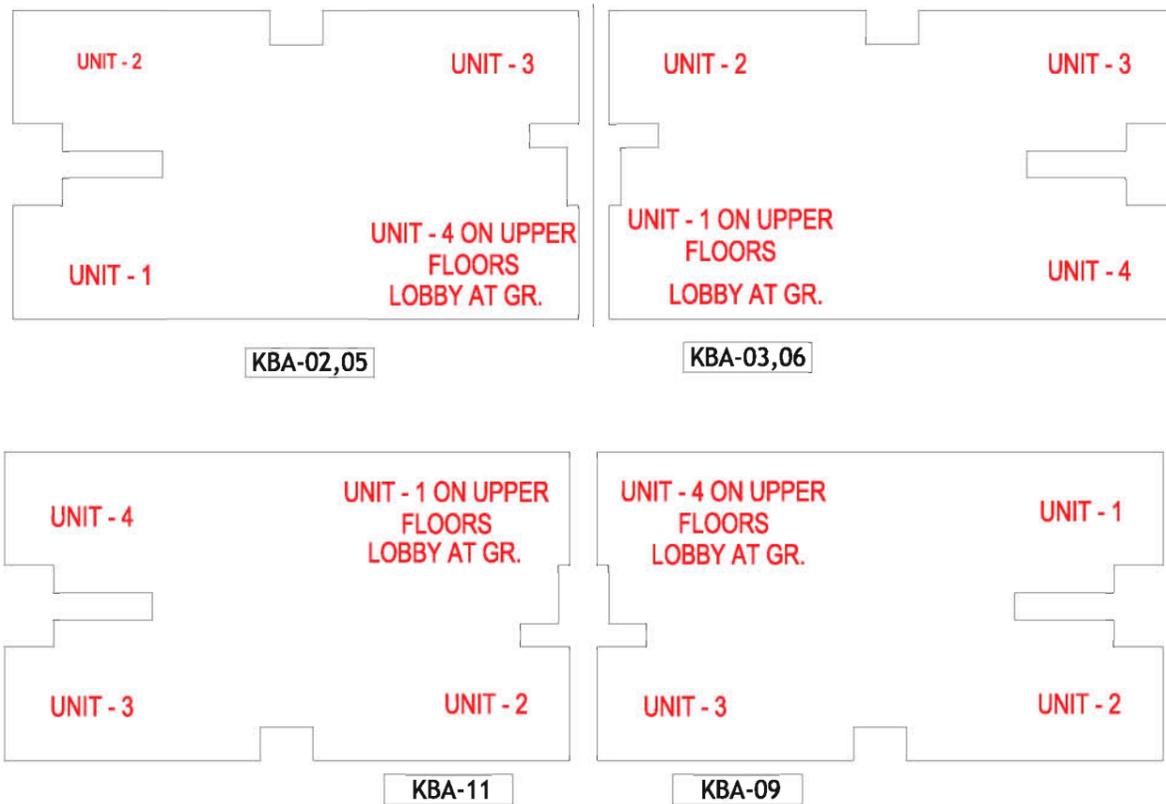

NUMBERING PLAN - KENSINGTON BOULEVARD - TOWER 2,3,5,6,9,11

(3BHK DUPLEX)
UPPER LEVEL

UNIT - 1
(3BHK+3T+W)

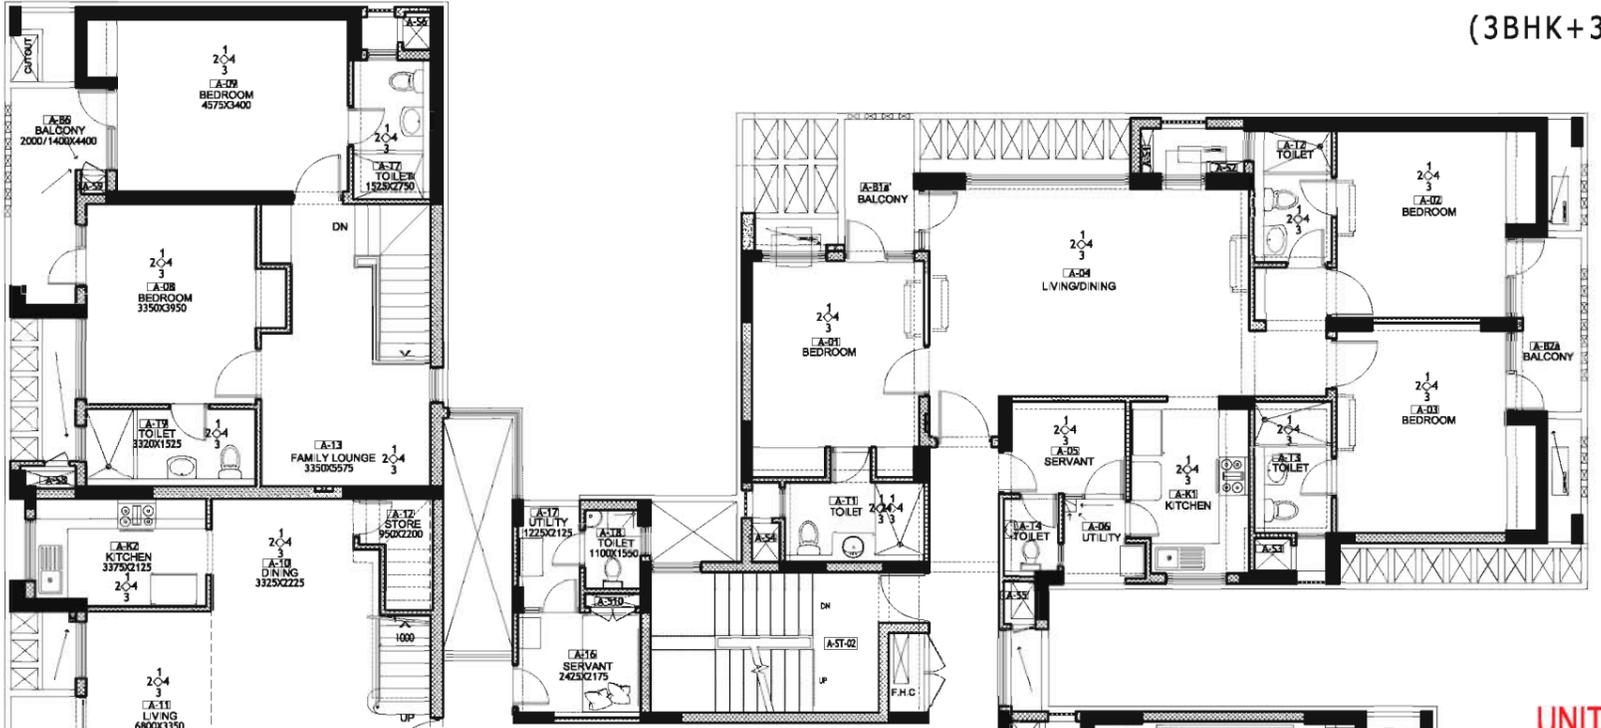

UNIT - 5
(3BHK DUPLEX)
LOWER LEVEL

UNIT - 2
(3BHK DUPLEX)
LOWER LEVEL




(3BHK DUPLEX)
UPPER LEVEL


UNIT - 4
(3BHK+3T+W)

KENSINGTON BOULEVARD - TOWER - 4 - 3rd FLOOR

UNIT - 6
(3BHK DUPLEX)
LOWER LEVEL

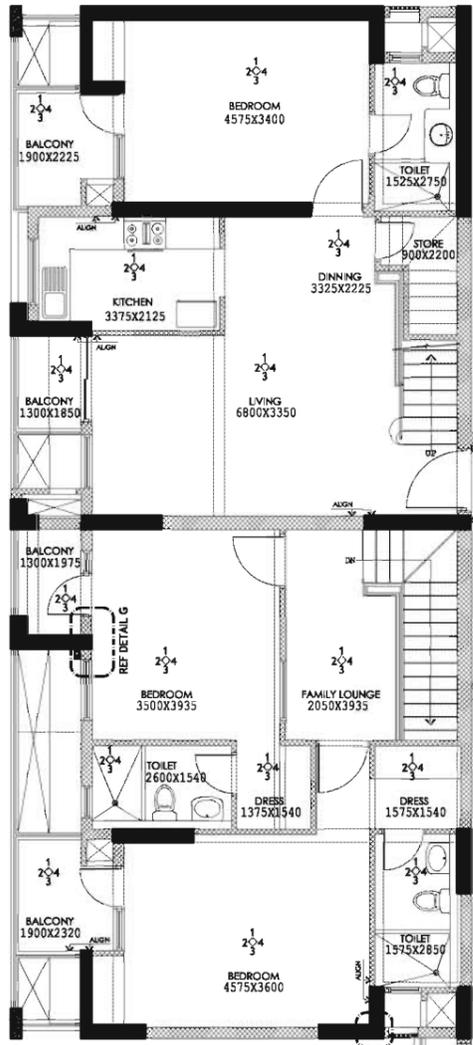


(3BHK DUPLEX)
UPPER LEVEL

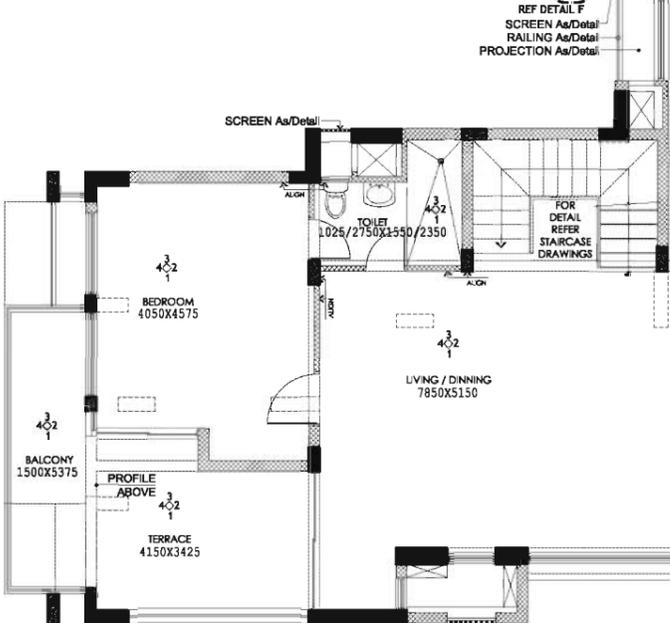


UNIT - 4
(LOWER
PENTHOUSE)

UNIT - 1
(LOWER
PENTHOUSE)

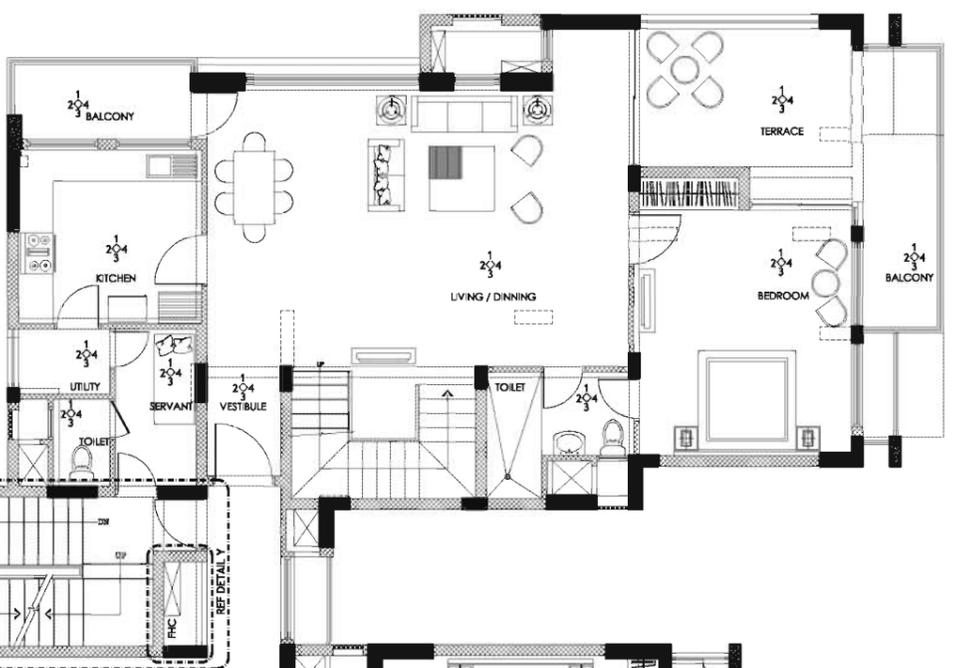

(3BHK DUPLEX)
UPPER LEVEL

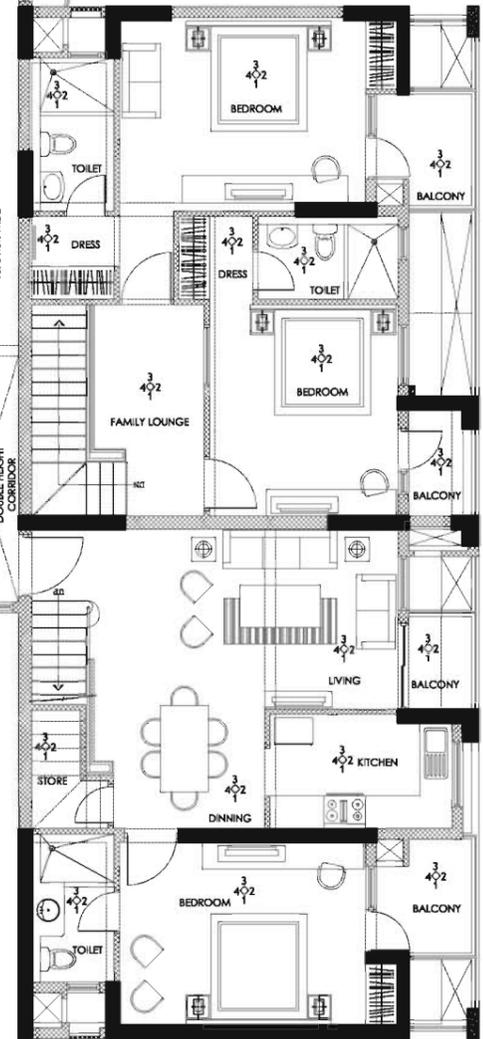

UNIT - 3
(3BHK DUPLEX)
LOWER LEVEL

KENSINGTON BOULEVARD - TOWER - 4 - 28th FLOOR

(3BHK DUPLEX)
UPPER LEVEL

(UPPER
PENTHOUSE)

UNIT - 5
(1BHK)


UNIT - 2
(1 BHK)




KENSINGTON BOULEVARD - TOWER - 4 - 29th FLOOR

UNIT - 1
(3BHK+3T+W)

UNIT - 6
(3BHK DUPLEX)
LOWER LEVEL


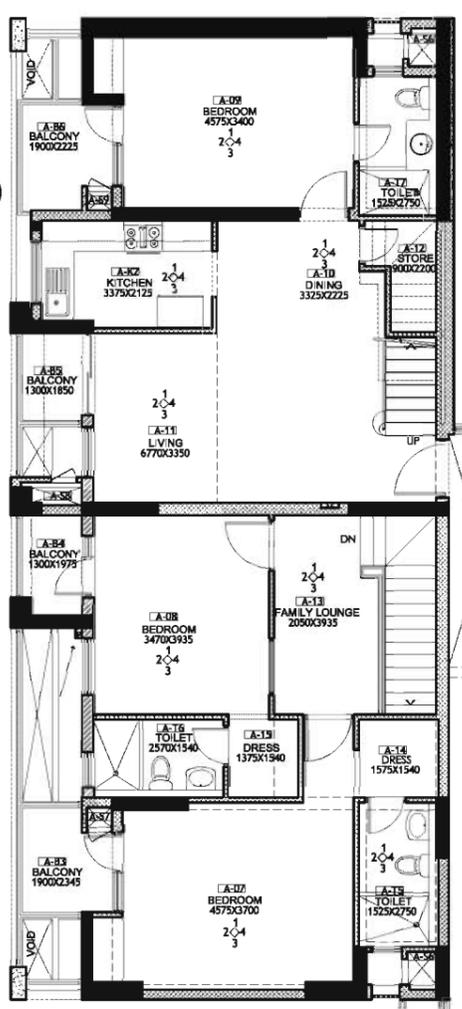


(3BHK DUPLEX)
UPPER LEVEL

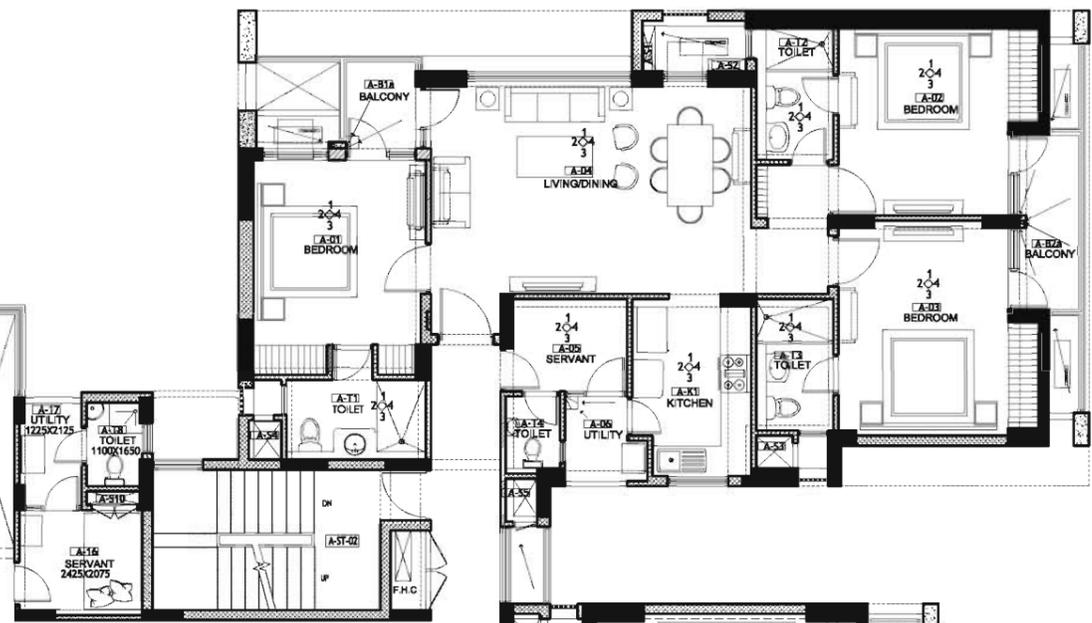

(3BHK DUPLEX)
UPPER LEVEL


UNIT - 4
(3BHK+3T+W)

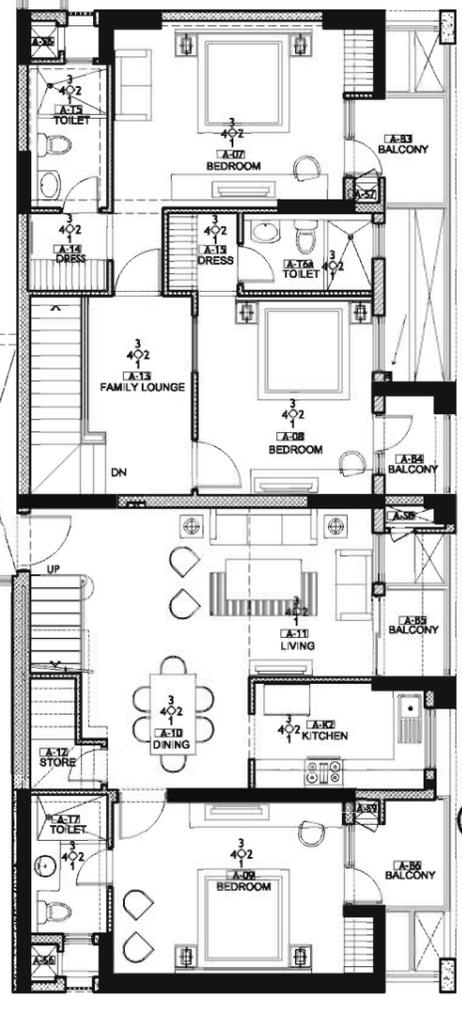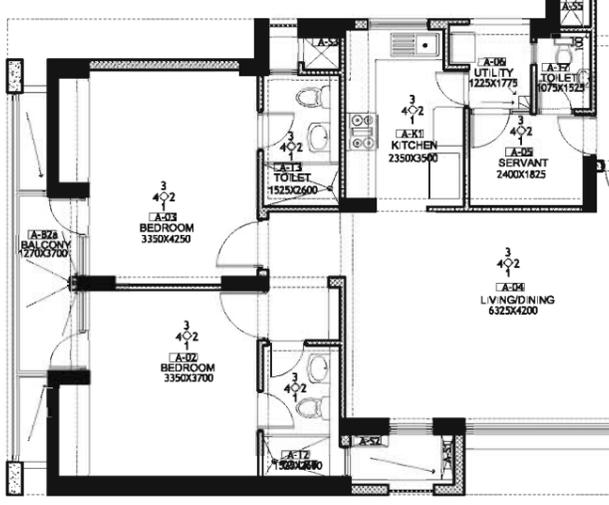


UNIT - 3
(3BHK DUPLEX)
LOWER LEVEL

**KENSINGTON BOULEVARD - TOWER - 4 - TYPICAL
FLOOR-2nd,4th,6th,8th,10th,12th,14th,16th,18th,20th,22nd,24th,26th**



UNIT - 6
(3BHK DUPLEX)
LOWER LEVEL

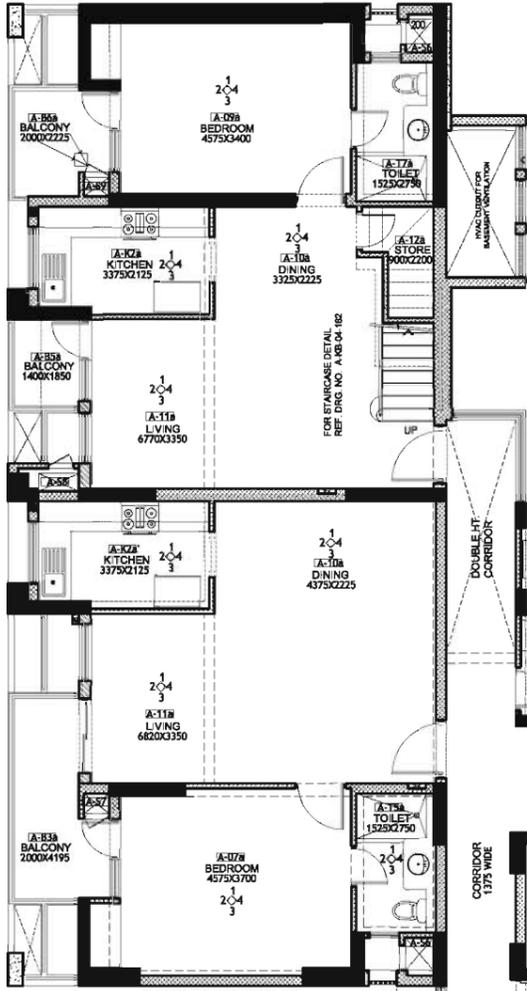


UNIT - 5
(1BHK+1T)

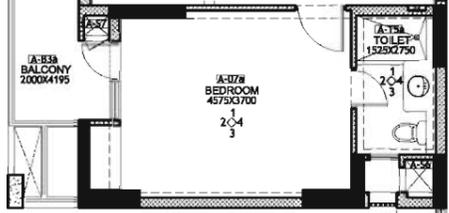


UNIT - 4
(3BHK+3T+W)

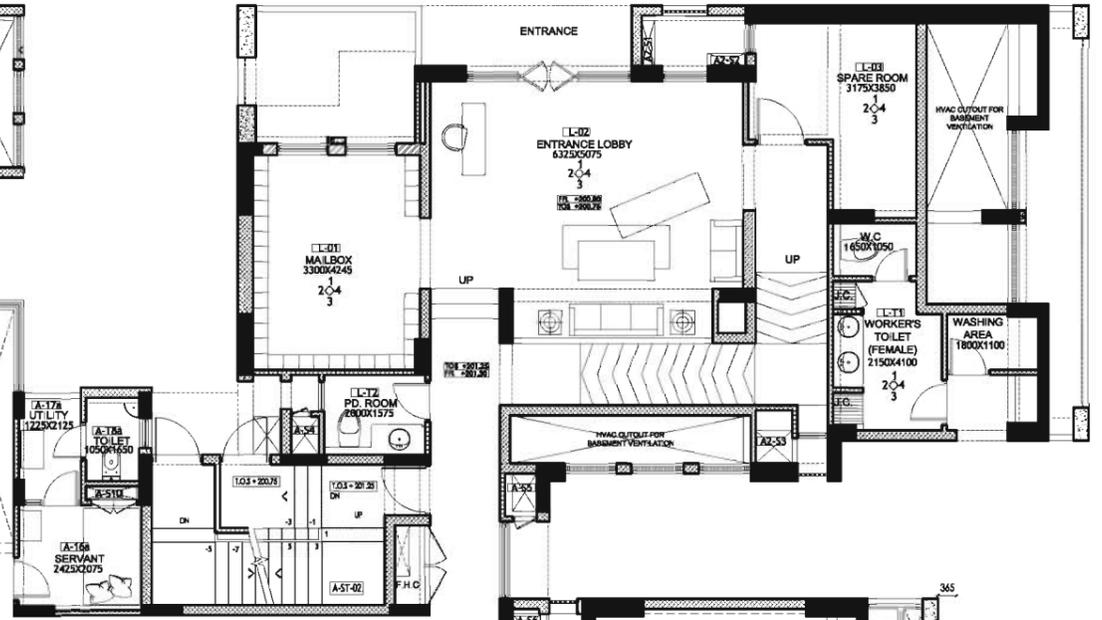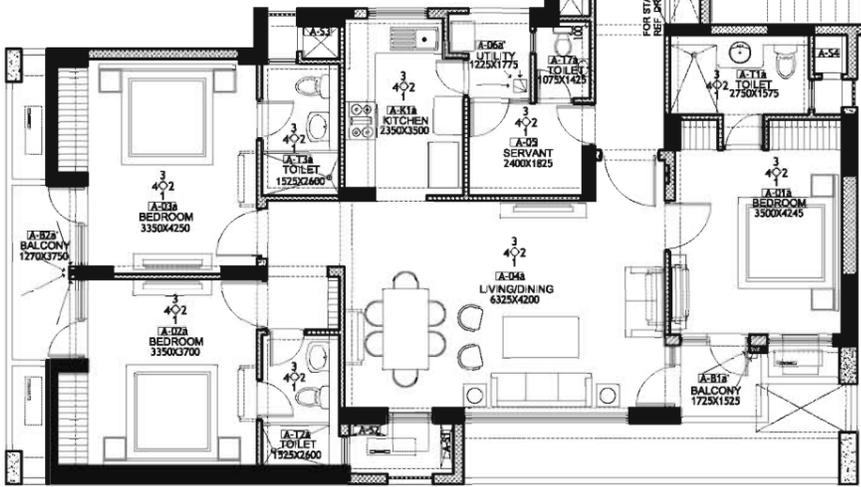

UNIT - 2
(1BHK+1T)

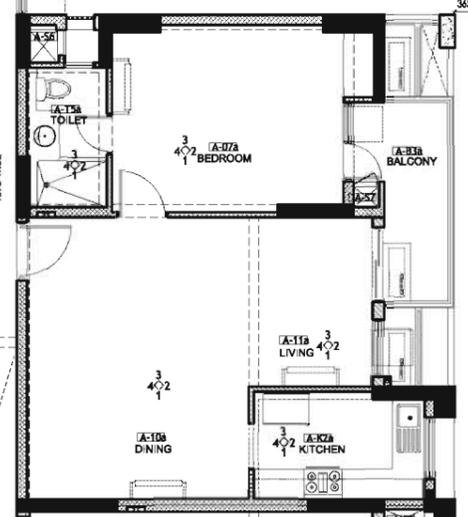


UNIT - 3
(3BHK DUPLEX)
LOWER LEVEL

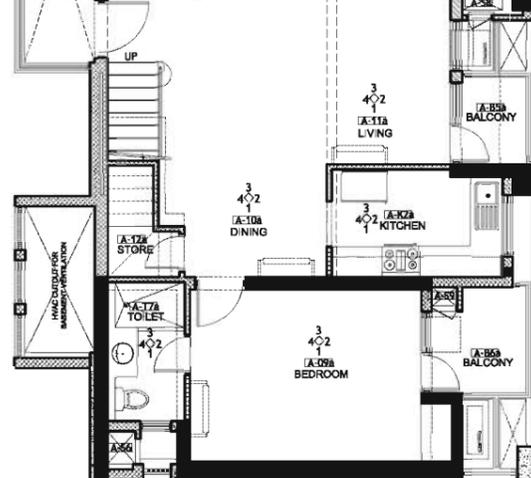

KENSINGTON BOULEVARD - TOWER - 4 - GROUND FLOOR


(3BHK DUPLEX)
UPPER LEVEL

UNIT - 1
(3BHK+3T+W)

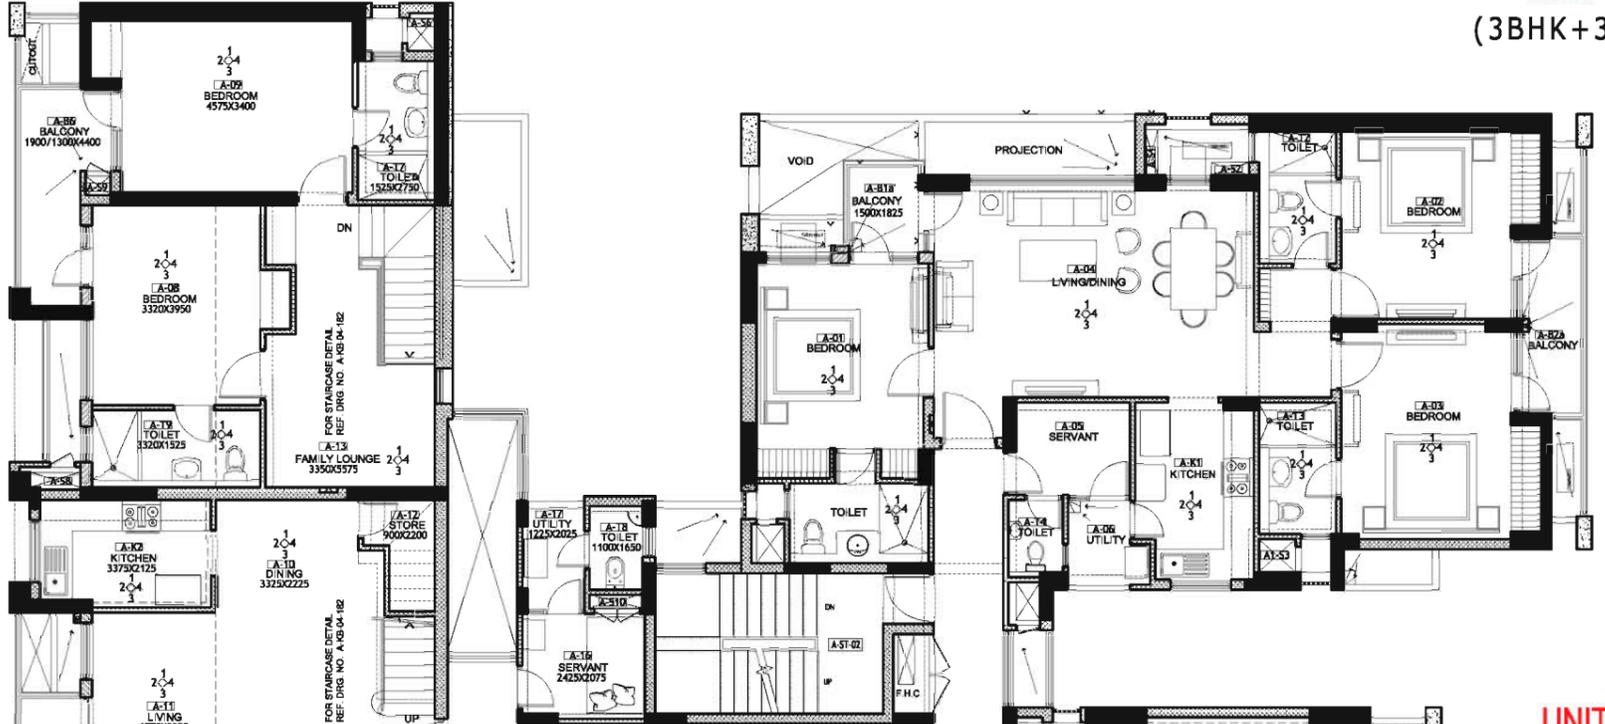


UNIT - 5
(3BHK DUPLEX)
LOWER LEVEL

UNIT - 2
(3BHK DUPLEX)
LOWER LEVEL

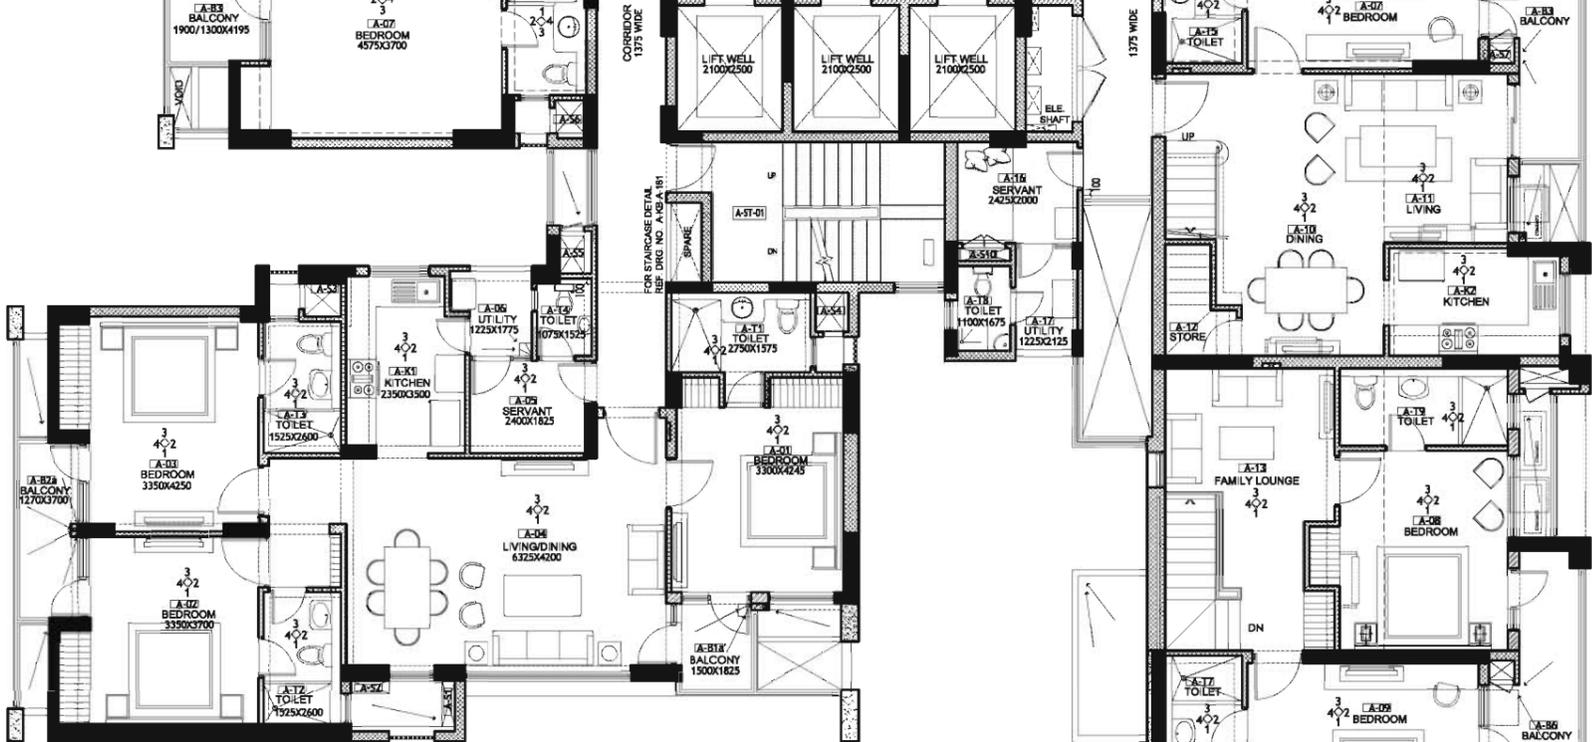

UNIT - 4
(3BHK+3T+W)


(3BHK DUPLEX)
UPPER LEVEL

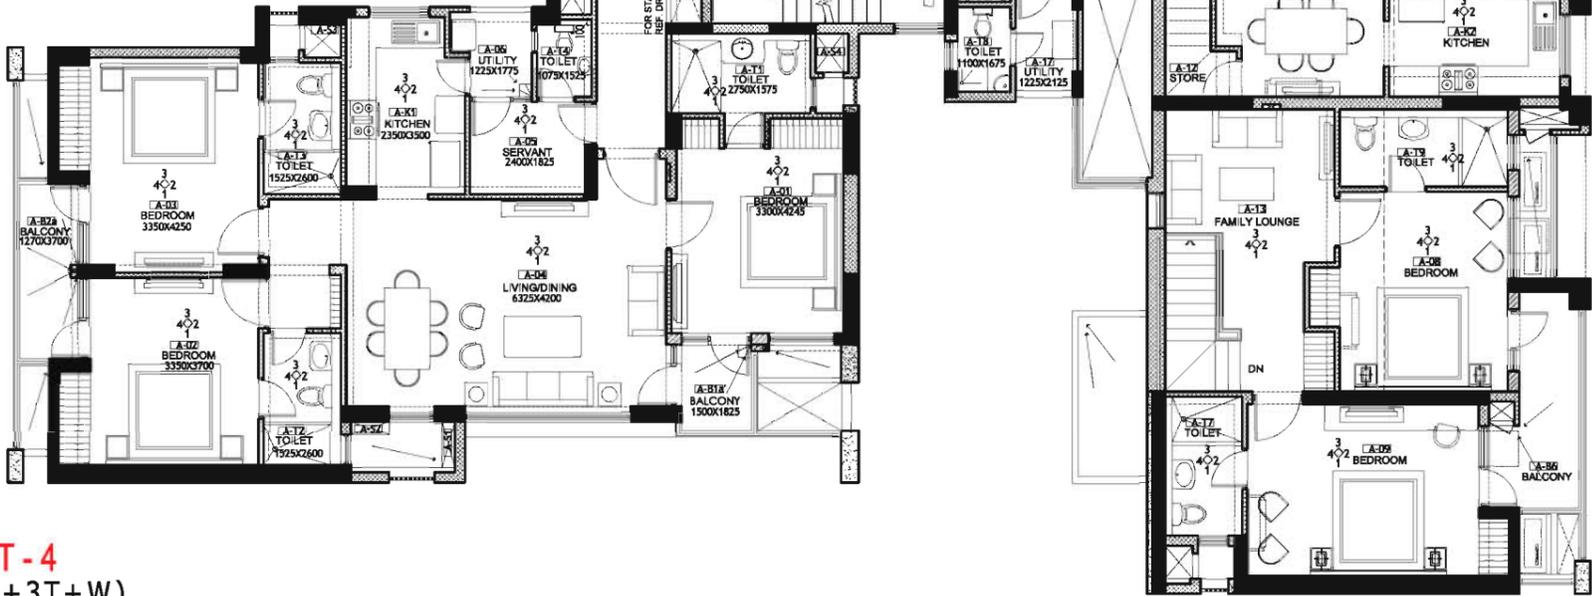

**KENSINGTON BOULEVARD - TOWER - 4 - TYPICAL
FLOOR-1st,5th,7th,9th,11th,13th,15th,17th,19th,21st,23rd,25th,27th**

UNIT - 4
3 BHK

UNIT - 1
3 BHK

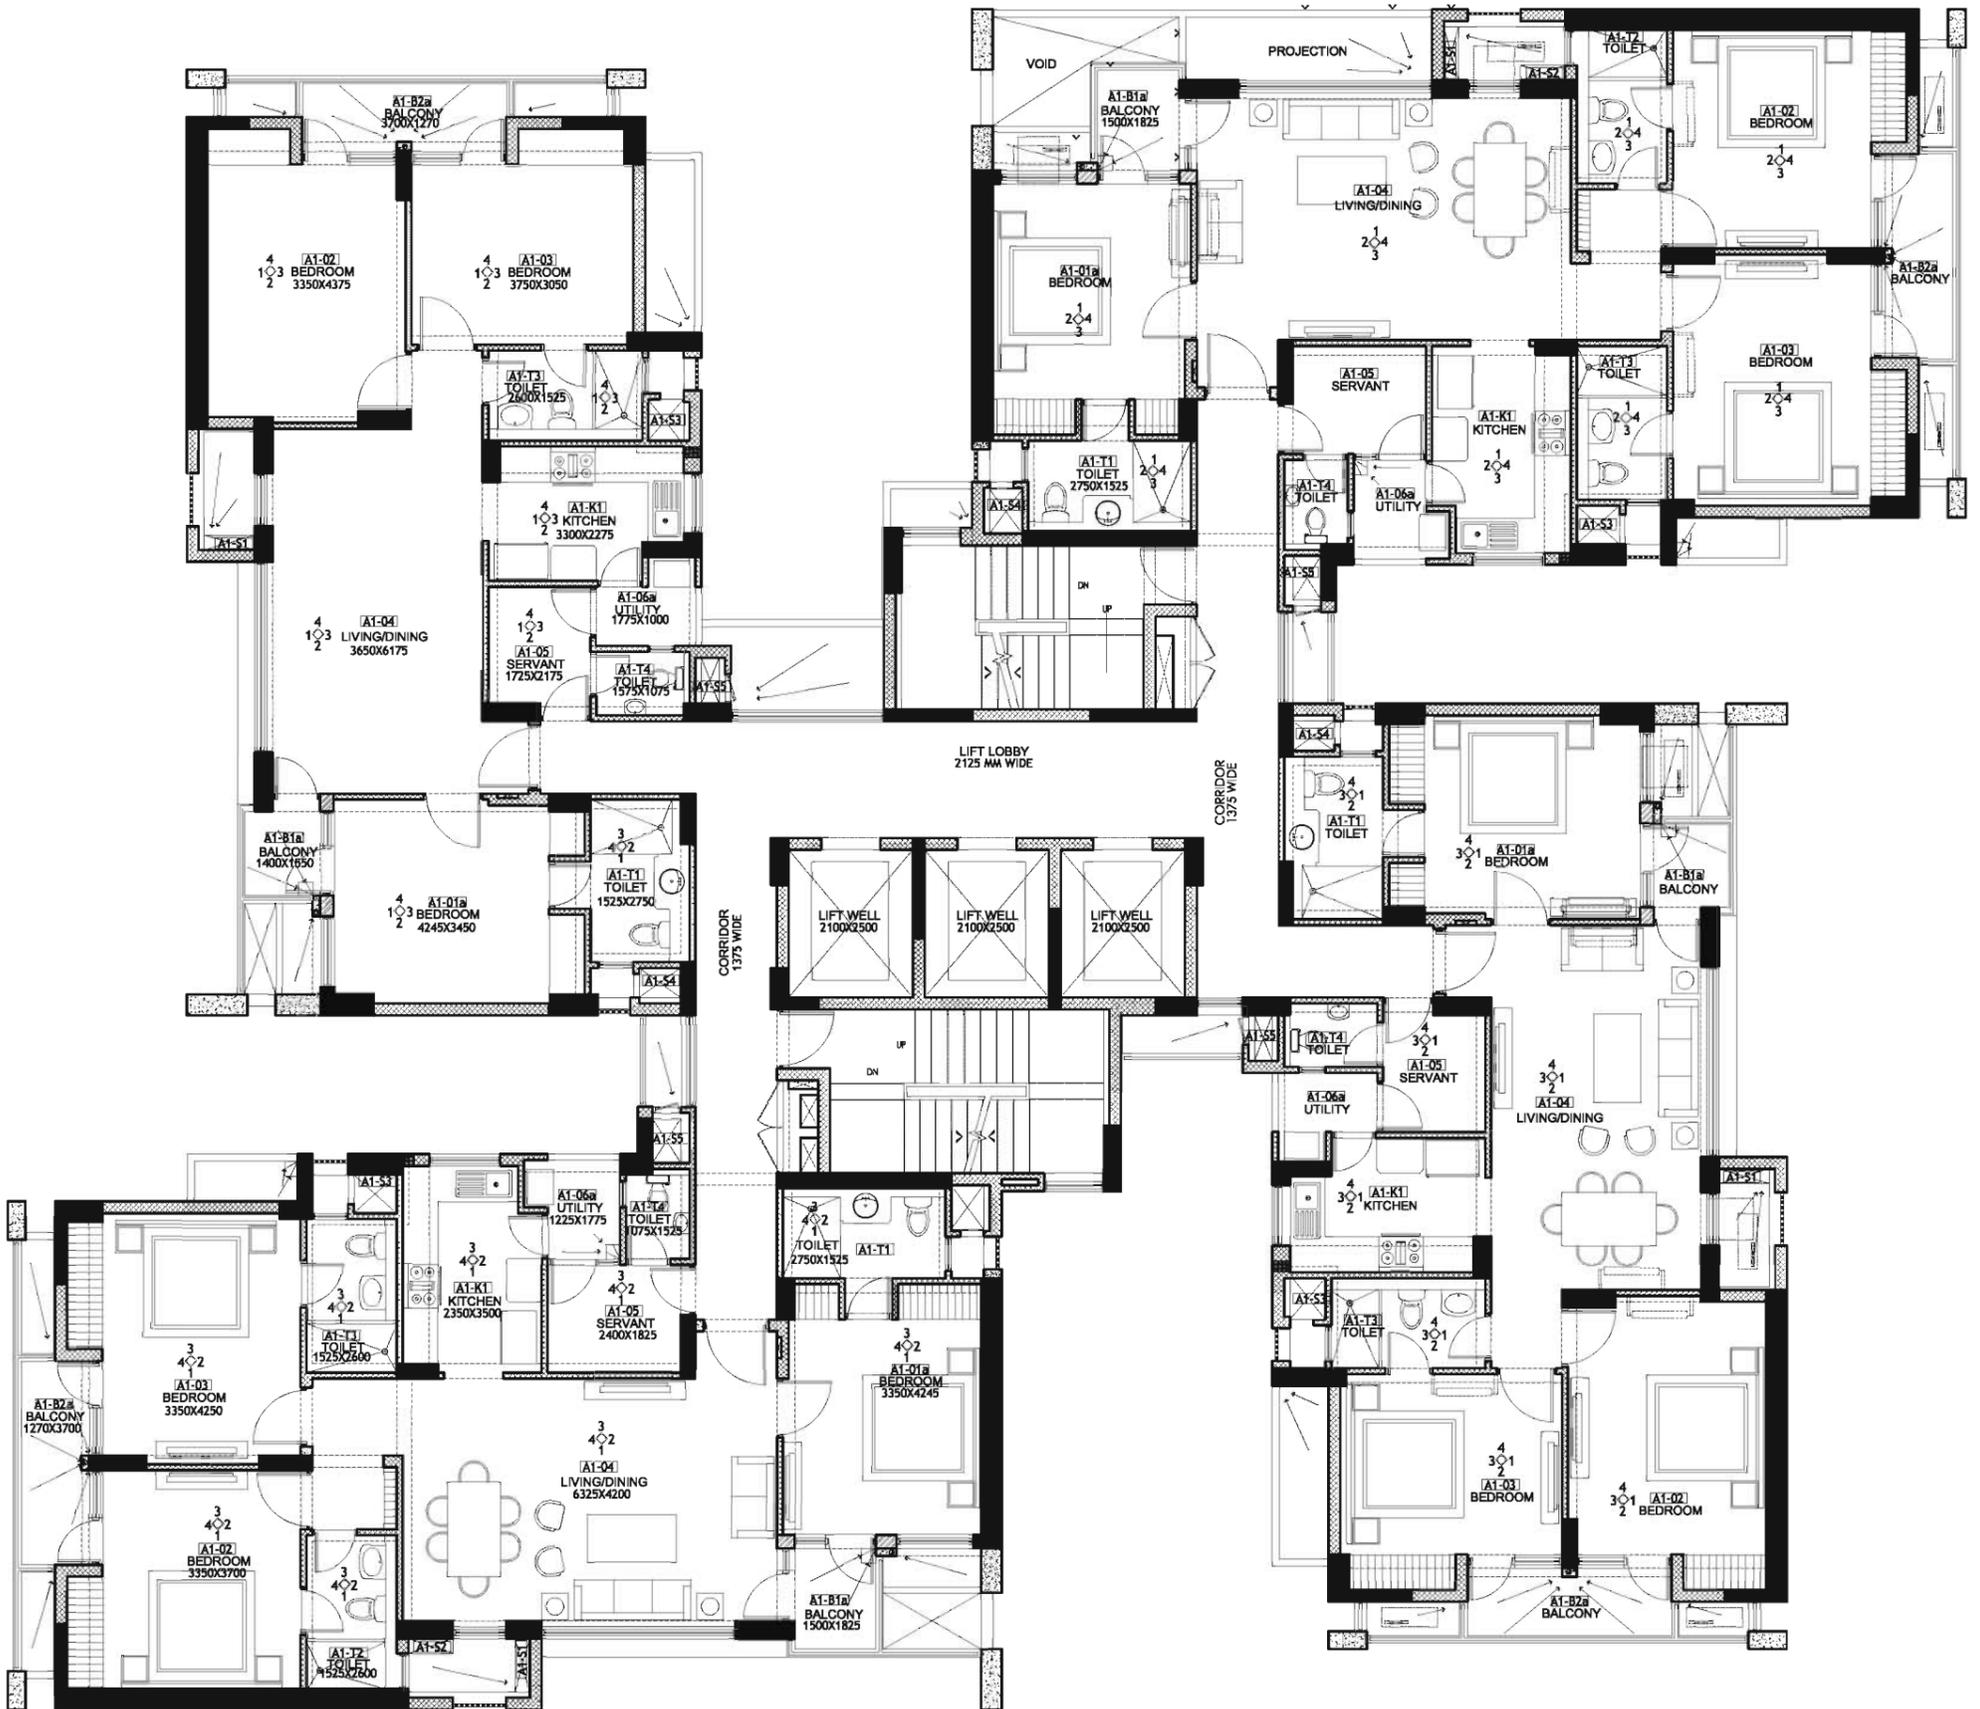


UNIT - 3
3 BHK

UNIT - 2
3 BHK

KENSINGTON BOULEVARD - TOWER - 8 - 1st , 2nd, 4th to 27th


UNIT - 4
3 BHK

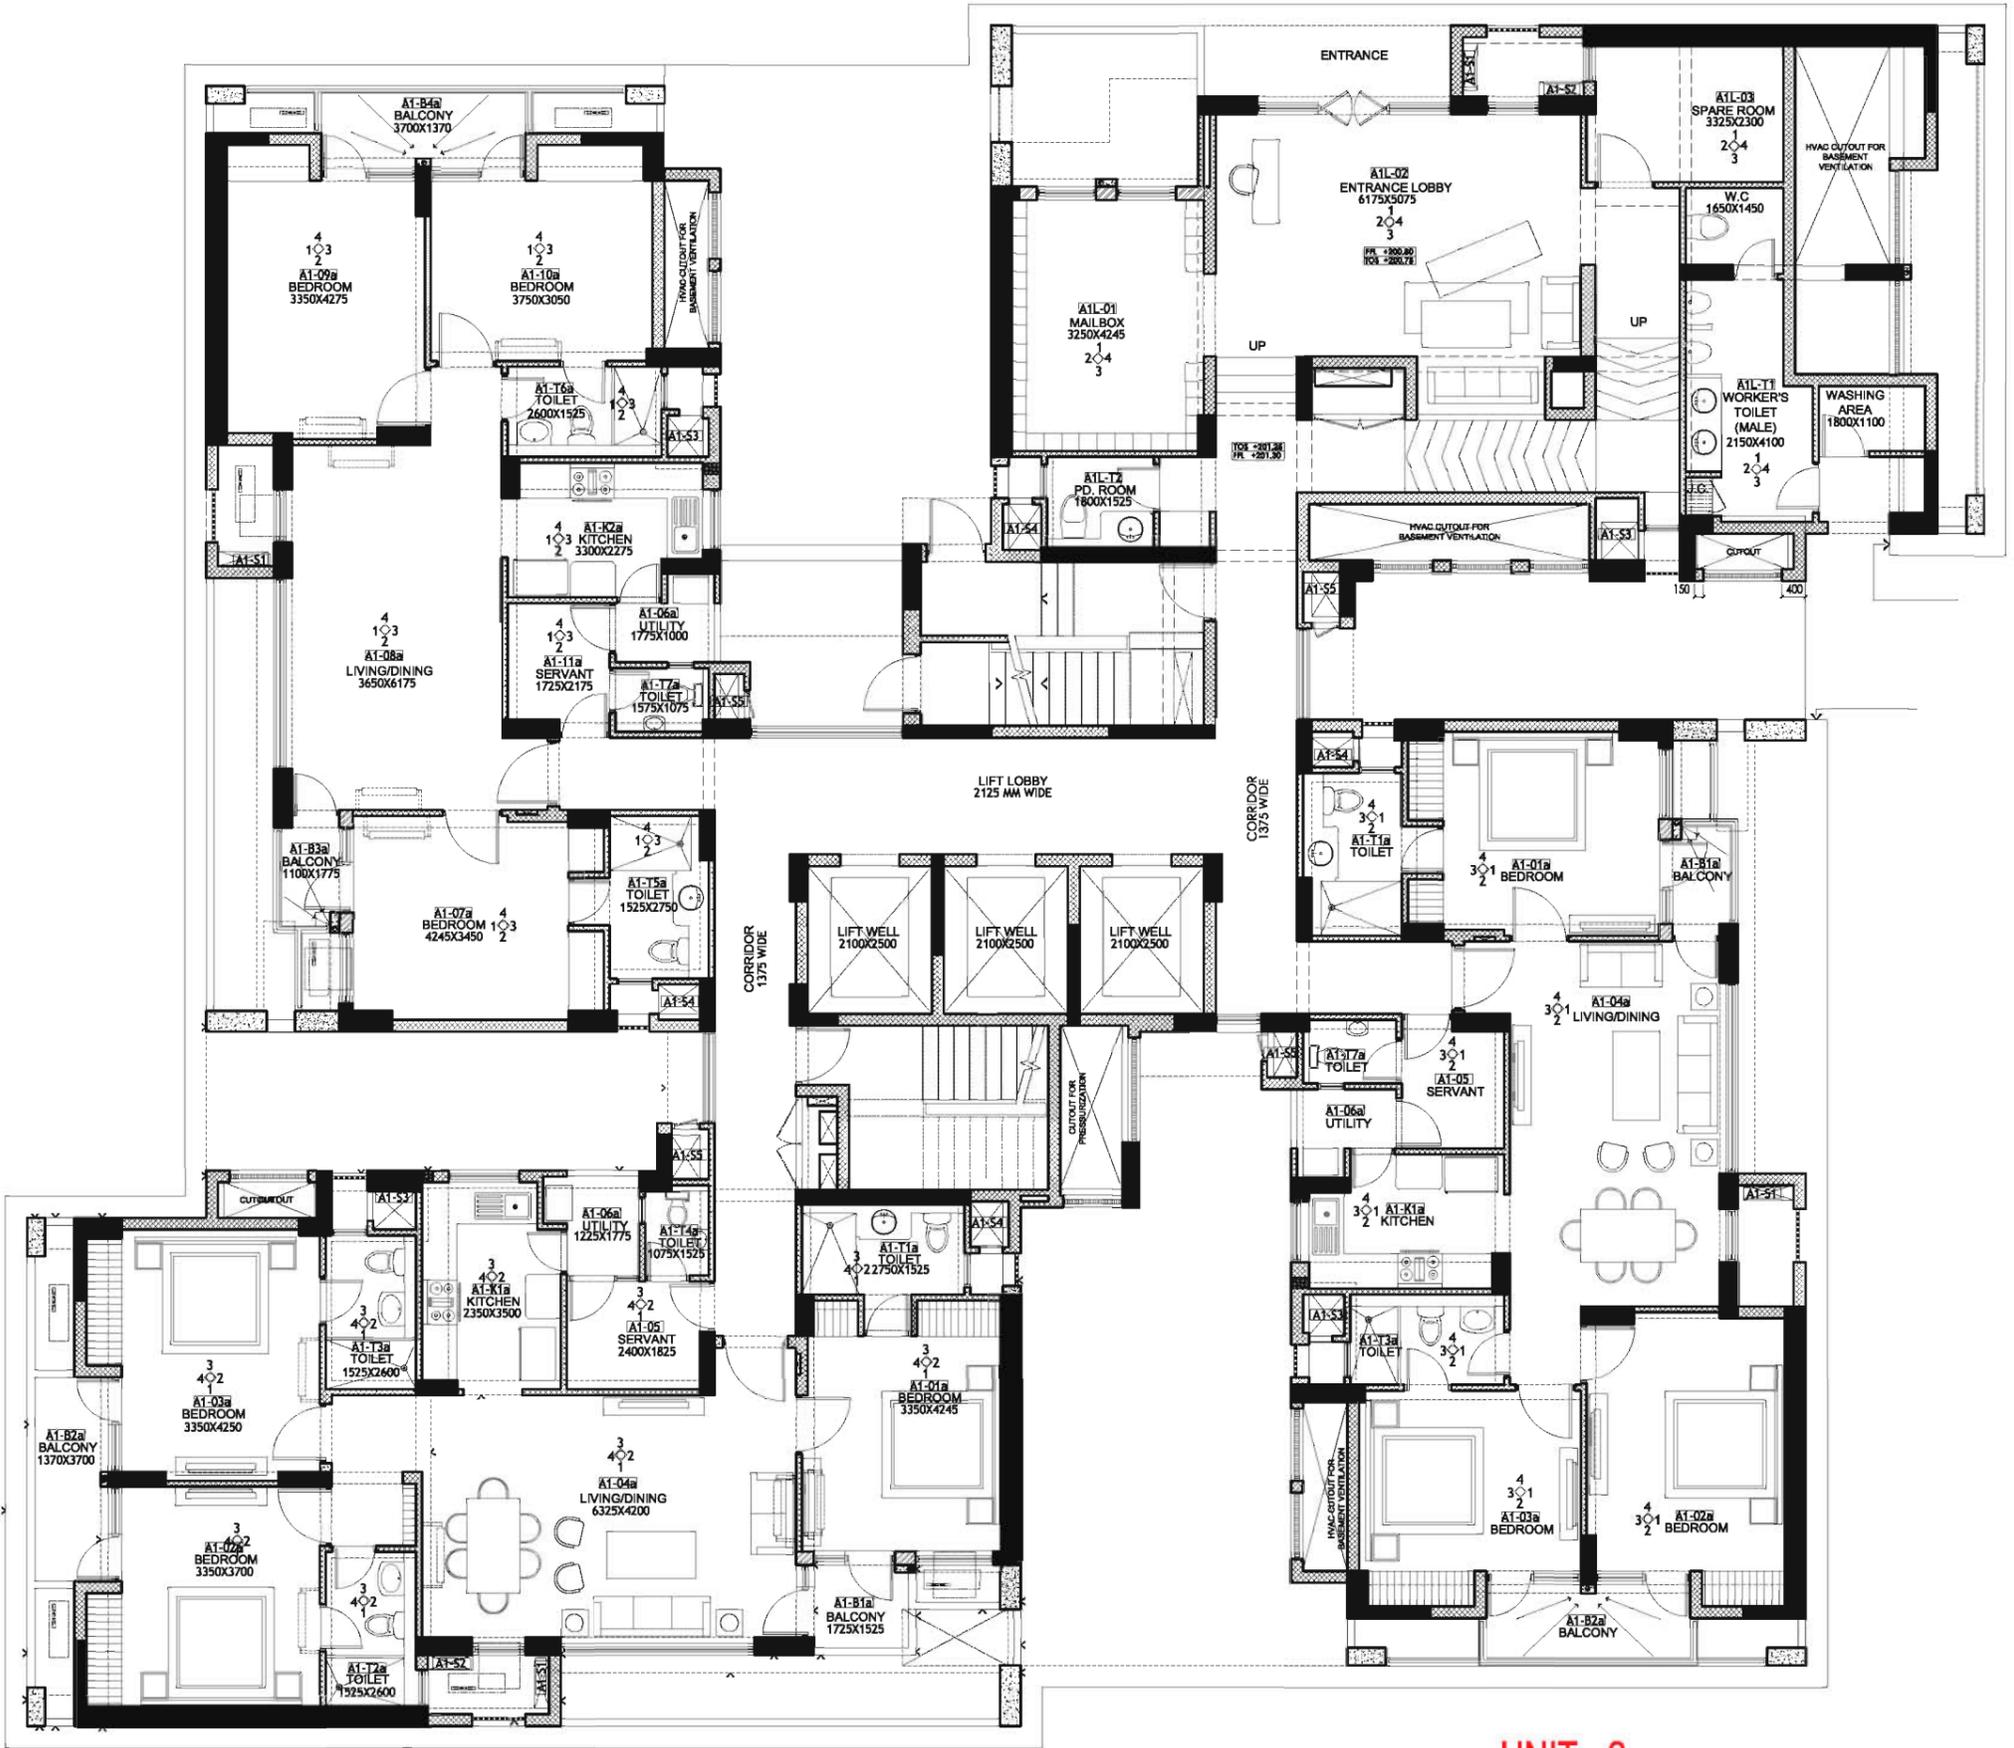


UNIT - 3
3 BHK

UNIT - 2
3 BHK

KENSINGTON BOULEVARD - TOWER - 8 - GROUND FLOOR

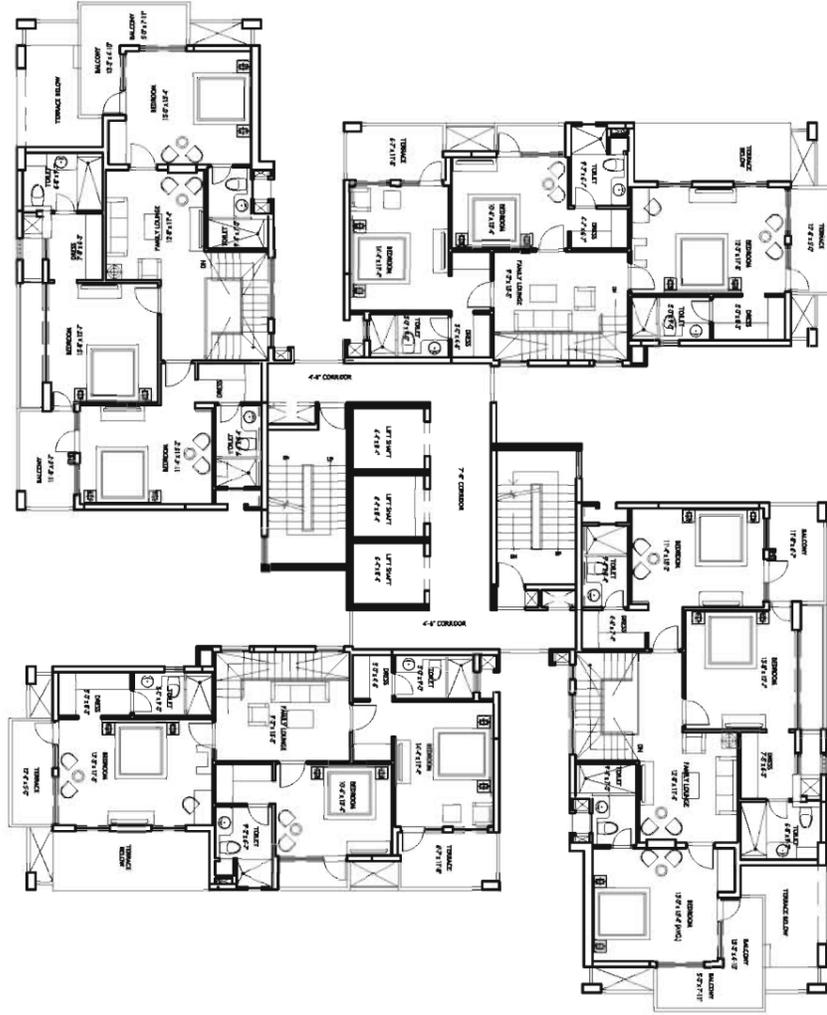

UPPER LEVEL

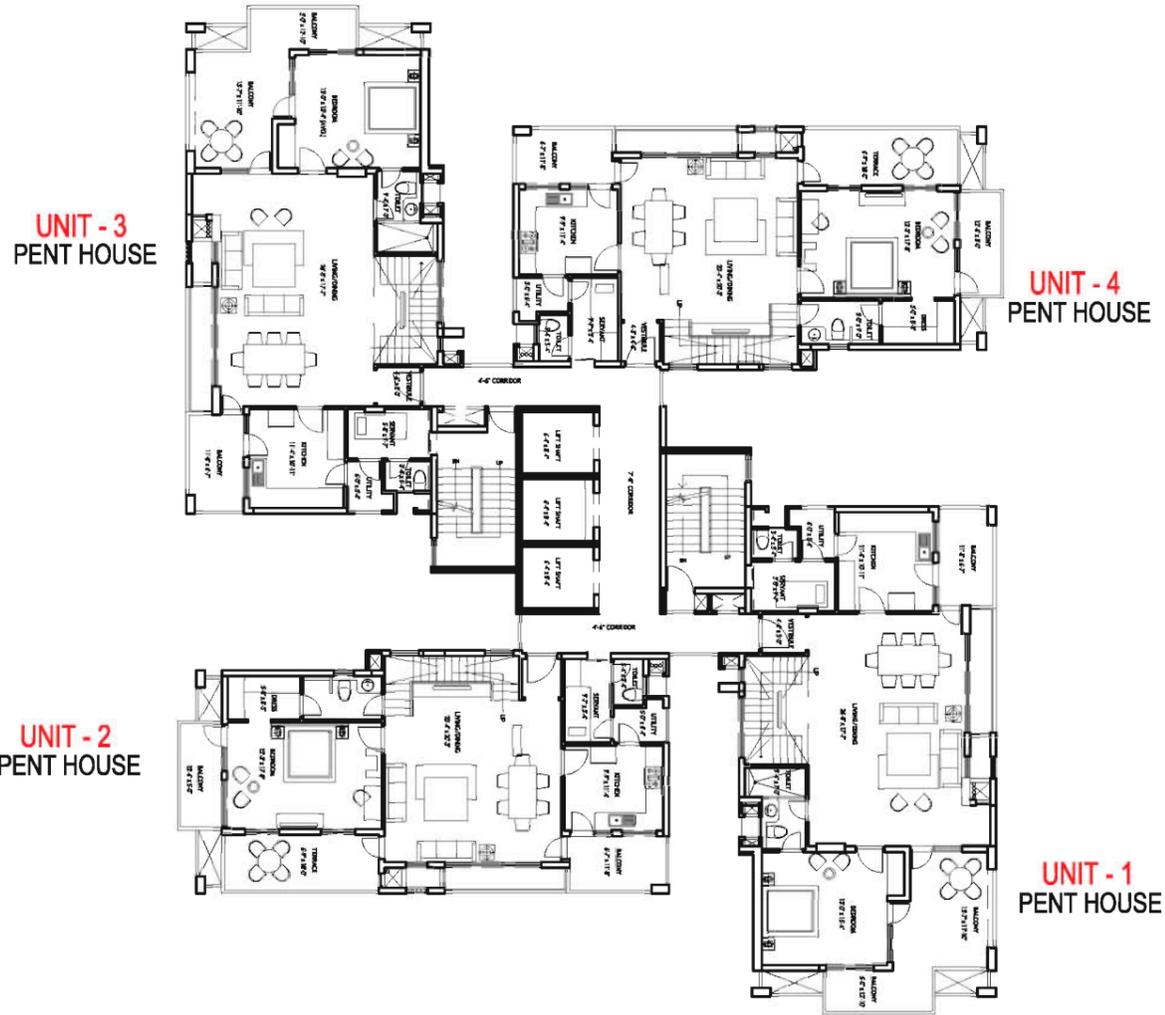

LOWER LEVEL



KENSINGTON BOULEVARD - TOWER -8 - PENT HOUSE

UNIT - 7
STUDIO APARTMENT

UNIT - 8
STUDIO APARTMENT

UNIT - 1
STUDIO APARTMENT

UNIT - 2
STUDIO APARTMENT

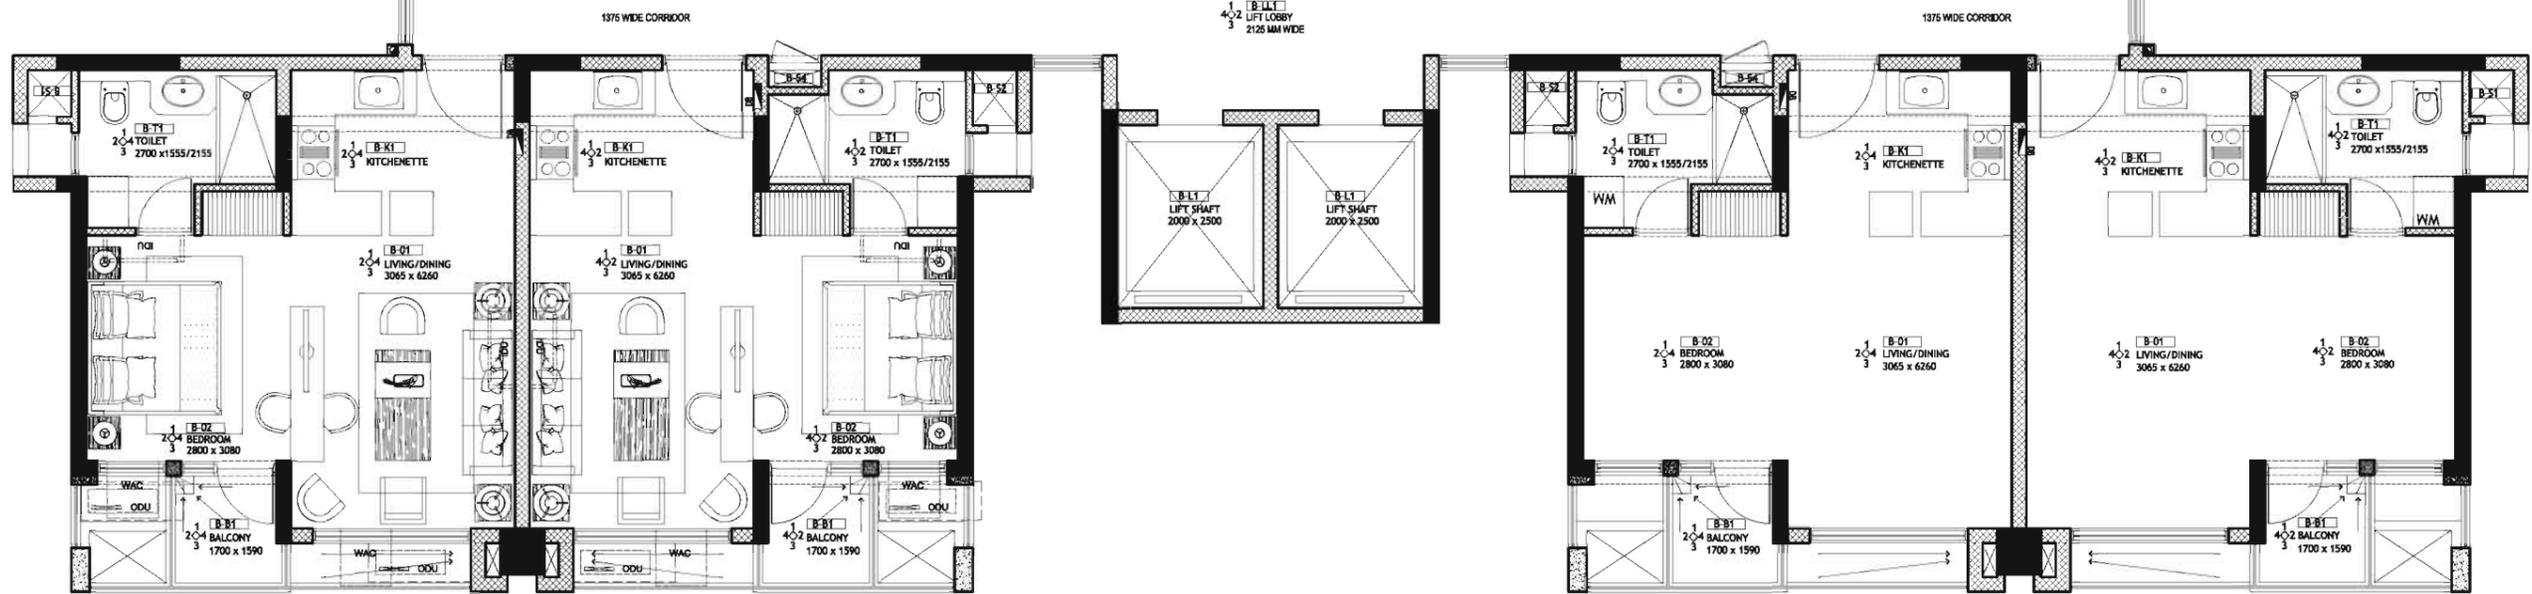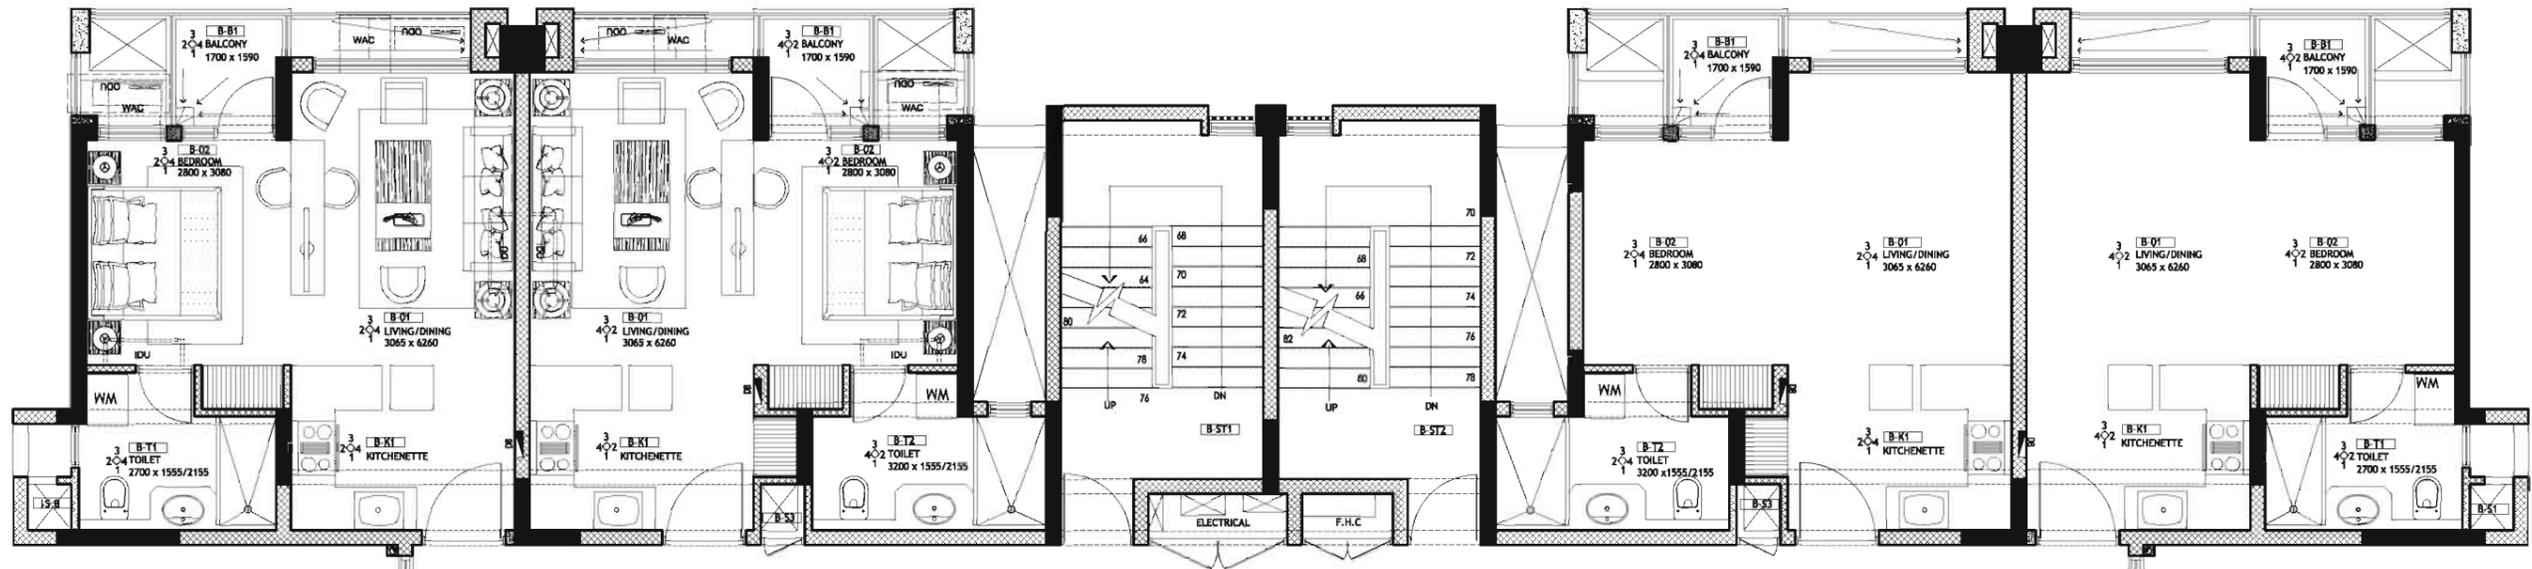

UNIT - 6
STUDIO APARTMENT

UNIT - 5
STUDIO APARTMENT

UNIT - 4
STUDIO APARTMENT

UNIT - 3
STUDIO APARTMENT

KENSINGTON BOULEVARD - TOWER -10 - TYPICAL FLOOR - 1st, 2nd, 4th to 19th

UNIT - 7
STUDIO APARTMENT

UNIT - 8
STUDIO APARTMENT

UNIT - 1
STUDIO APARTMENT

UNIT - 2
STUDIO APARTMENT



UNIT - 6
STUDIO APARTMENT

UNIT - 5
STUDIO APARTMENT


UNIT - 4
STUDIO APARTMENT

UNIT - 3
STUDIO APARTMENT

KENSINGTON BOULEVARD - TOWER -10 - 3rd FLOOR

UNIT - 7
STUDIO APARTMENT

UNIT - 8
STUDIO APARTMENT

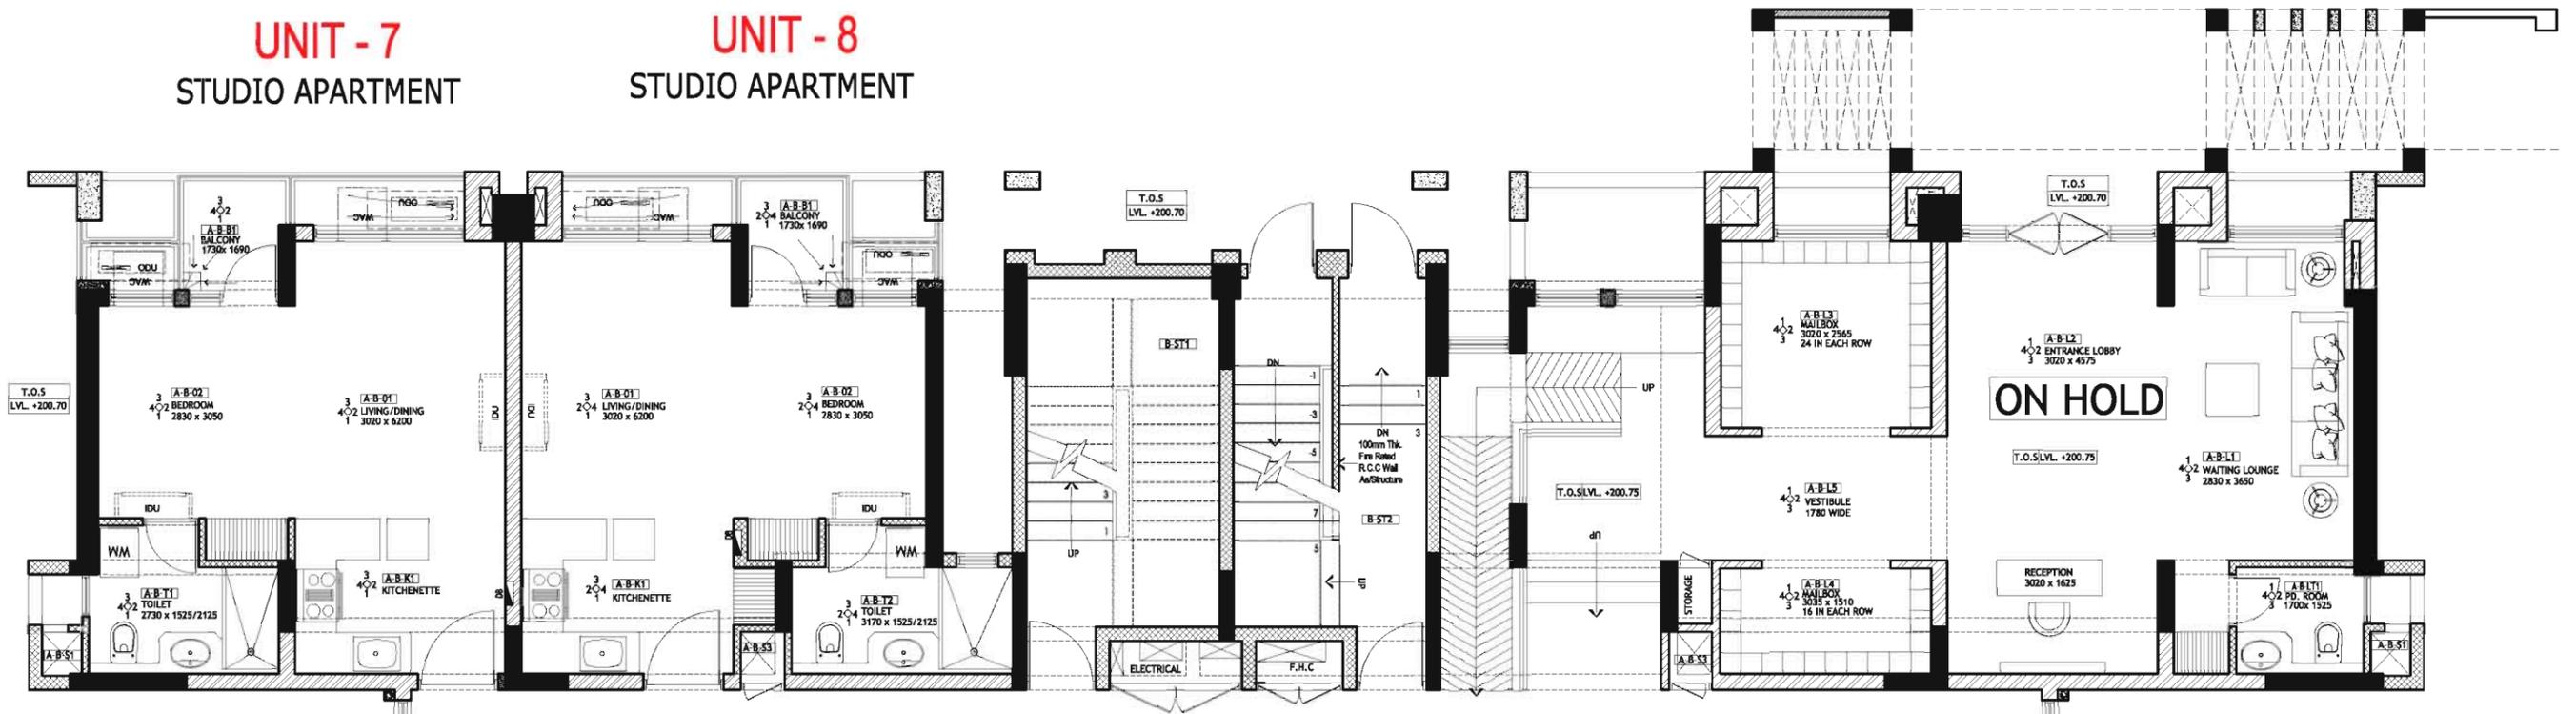

T.O.S.LVL. +201.20


1375 WIDE CORRIDOR

1
4-2
3
[A-B-L1]
LIFT LOBBY
2125 MM WIDE

T.O.S.LVL. +201.25


1376 WIDE CORRIDOR

T.O.S.LVL. +201.20

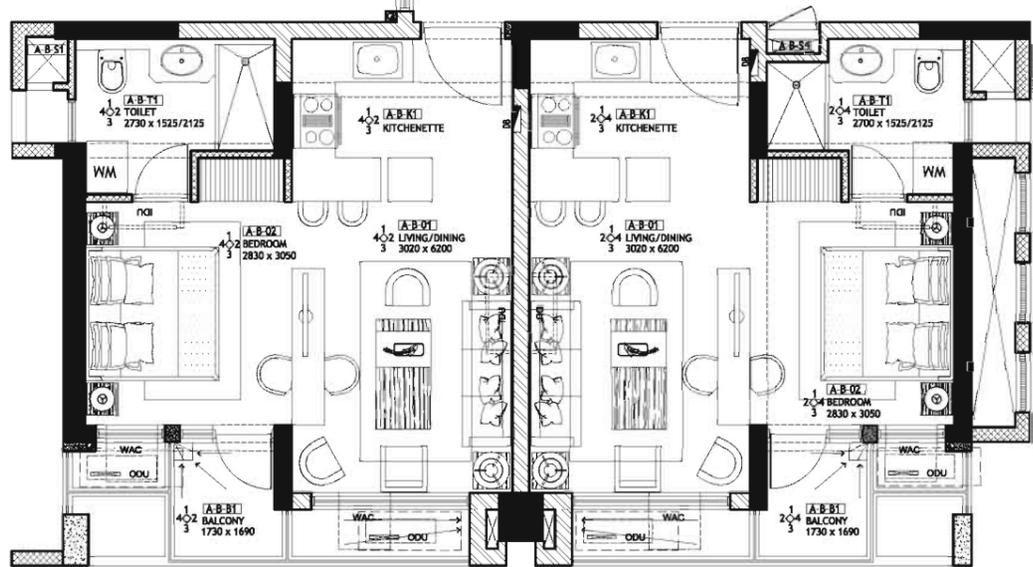

UNIT - 6
STUDIO APARTMENT

UNIT - 5
STUDIO APARTMENT

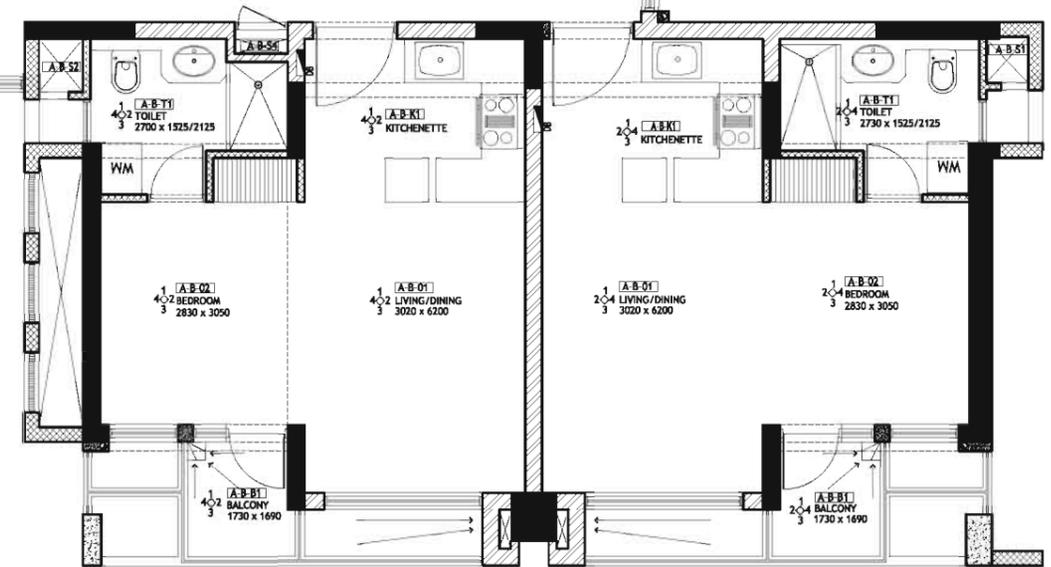



UNIT - 4
STUDIO APARTMENT

UNIT - 3
STUDIO APARTMENT

KENSINGTON BOULEVARD - TOWER -10 - GROUND FLOOR

UNIT - 1
3 BHK



KBA-14

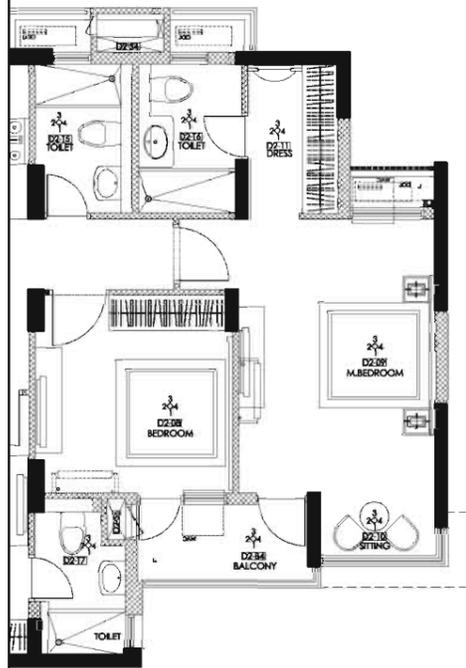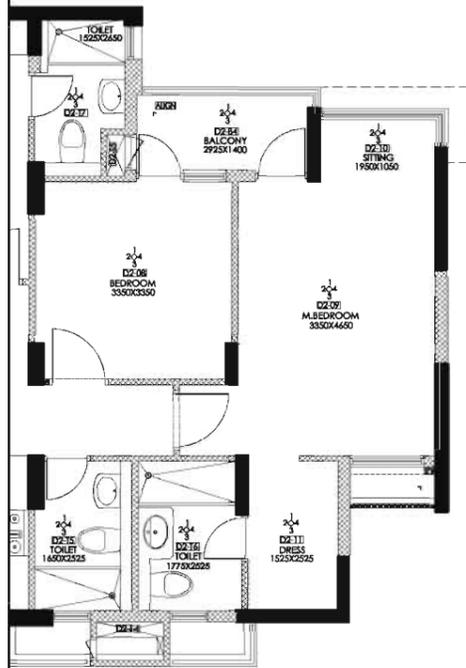

UNIT - 4
3 BHK



UNIT - 1
3 BHK

KBA-12

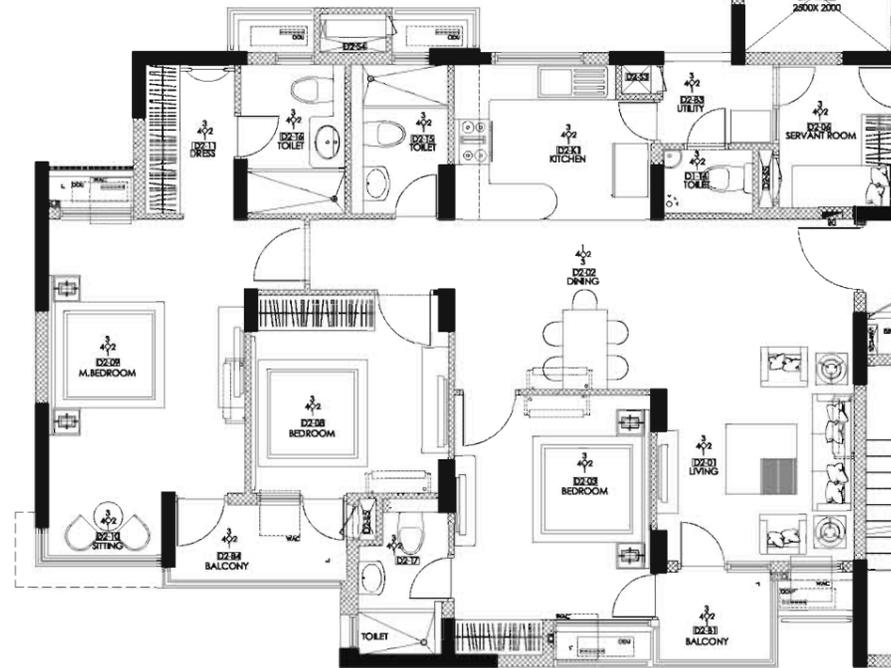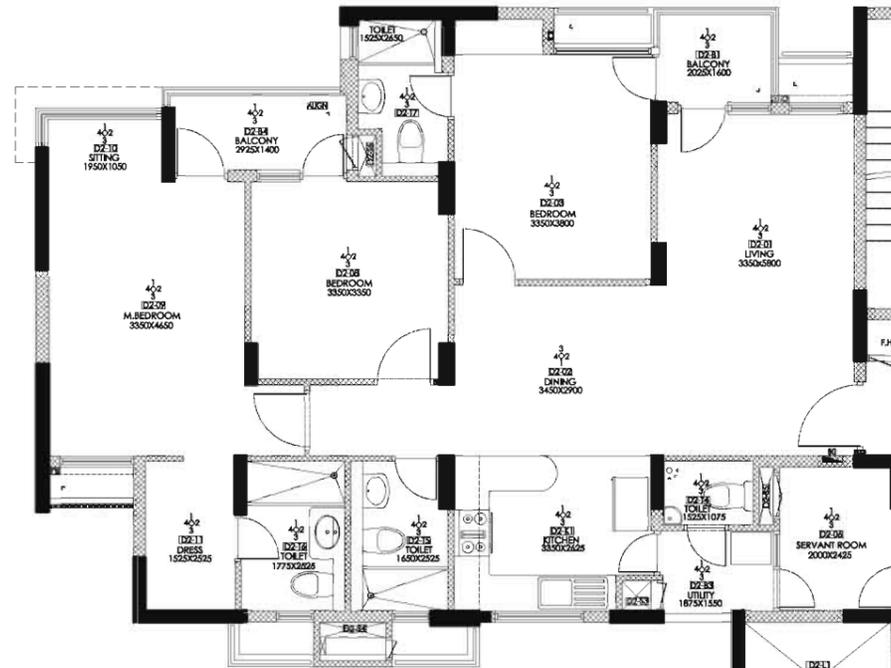

UNIT - 4
3 BHK

UNIT - 2
3 BHK

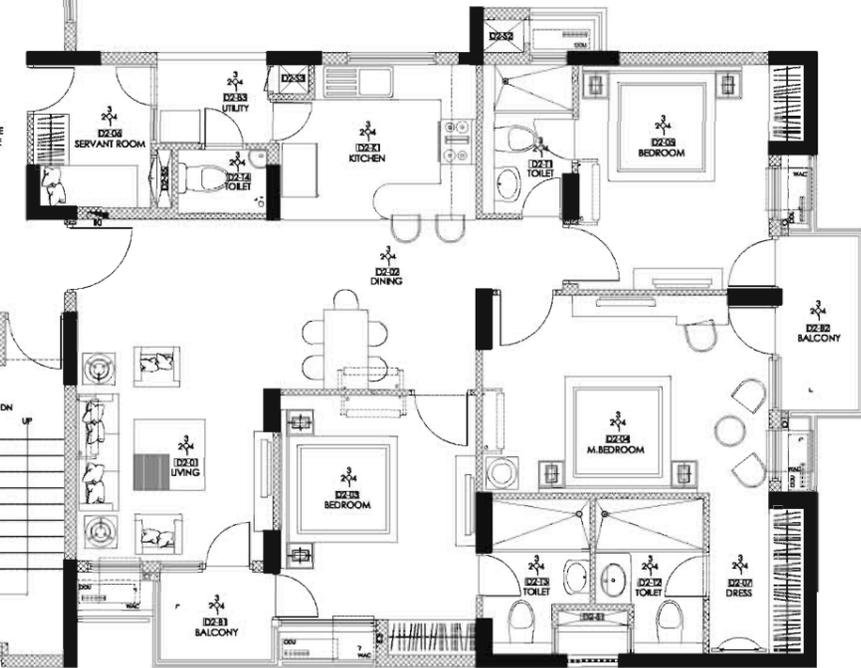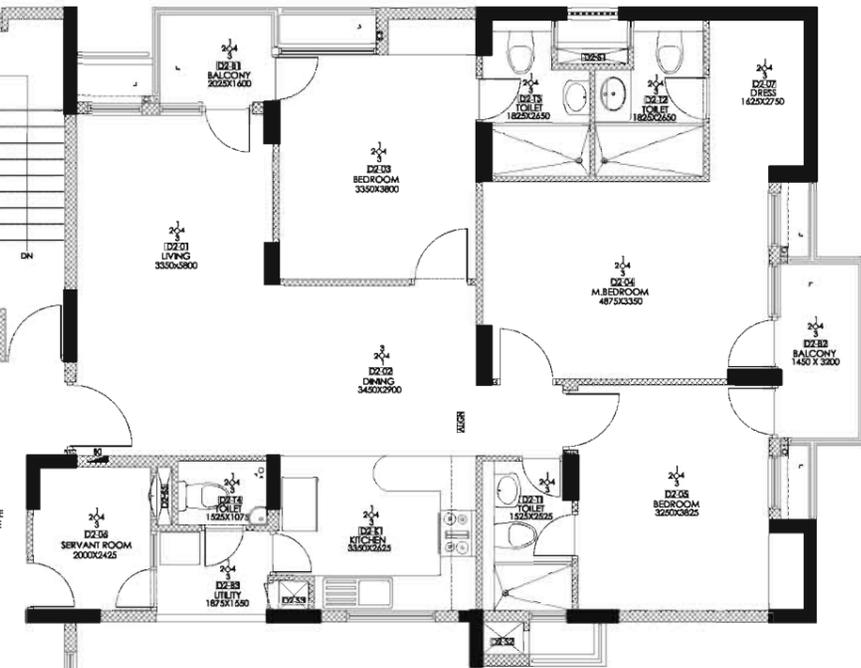


UNIT - 3
3 BHK

KENSINGTON BOULEVARD - TOWER - 12 - TYPICAL FLOOR - 1st,2nd,4th to 17th
(NOTE : KBA 14 IS MIRROR OF KBA 12)


UNIT - 1
3 BHK

KBA-14

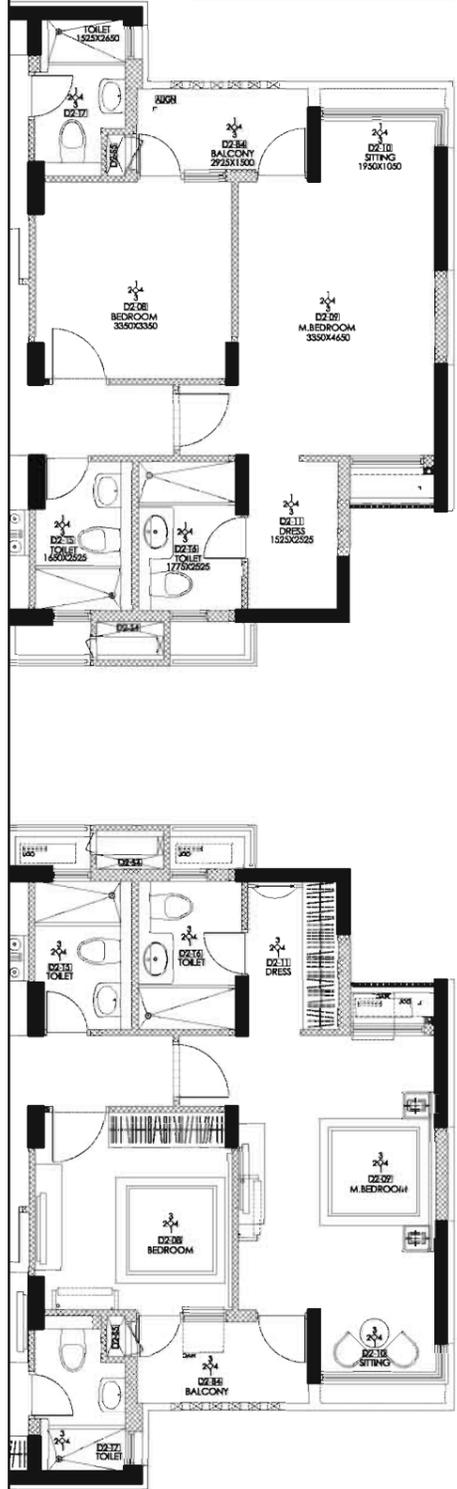

UNIT - 1
3 BHK

KBA-12

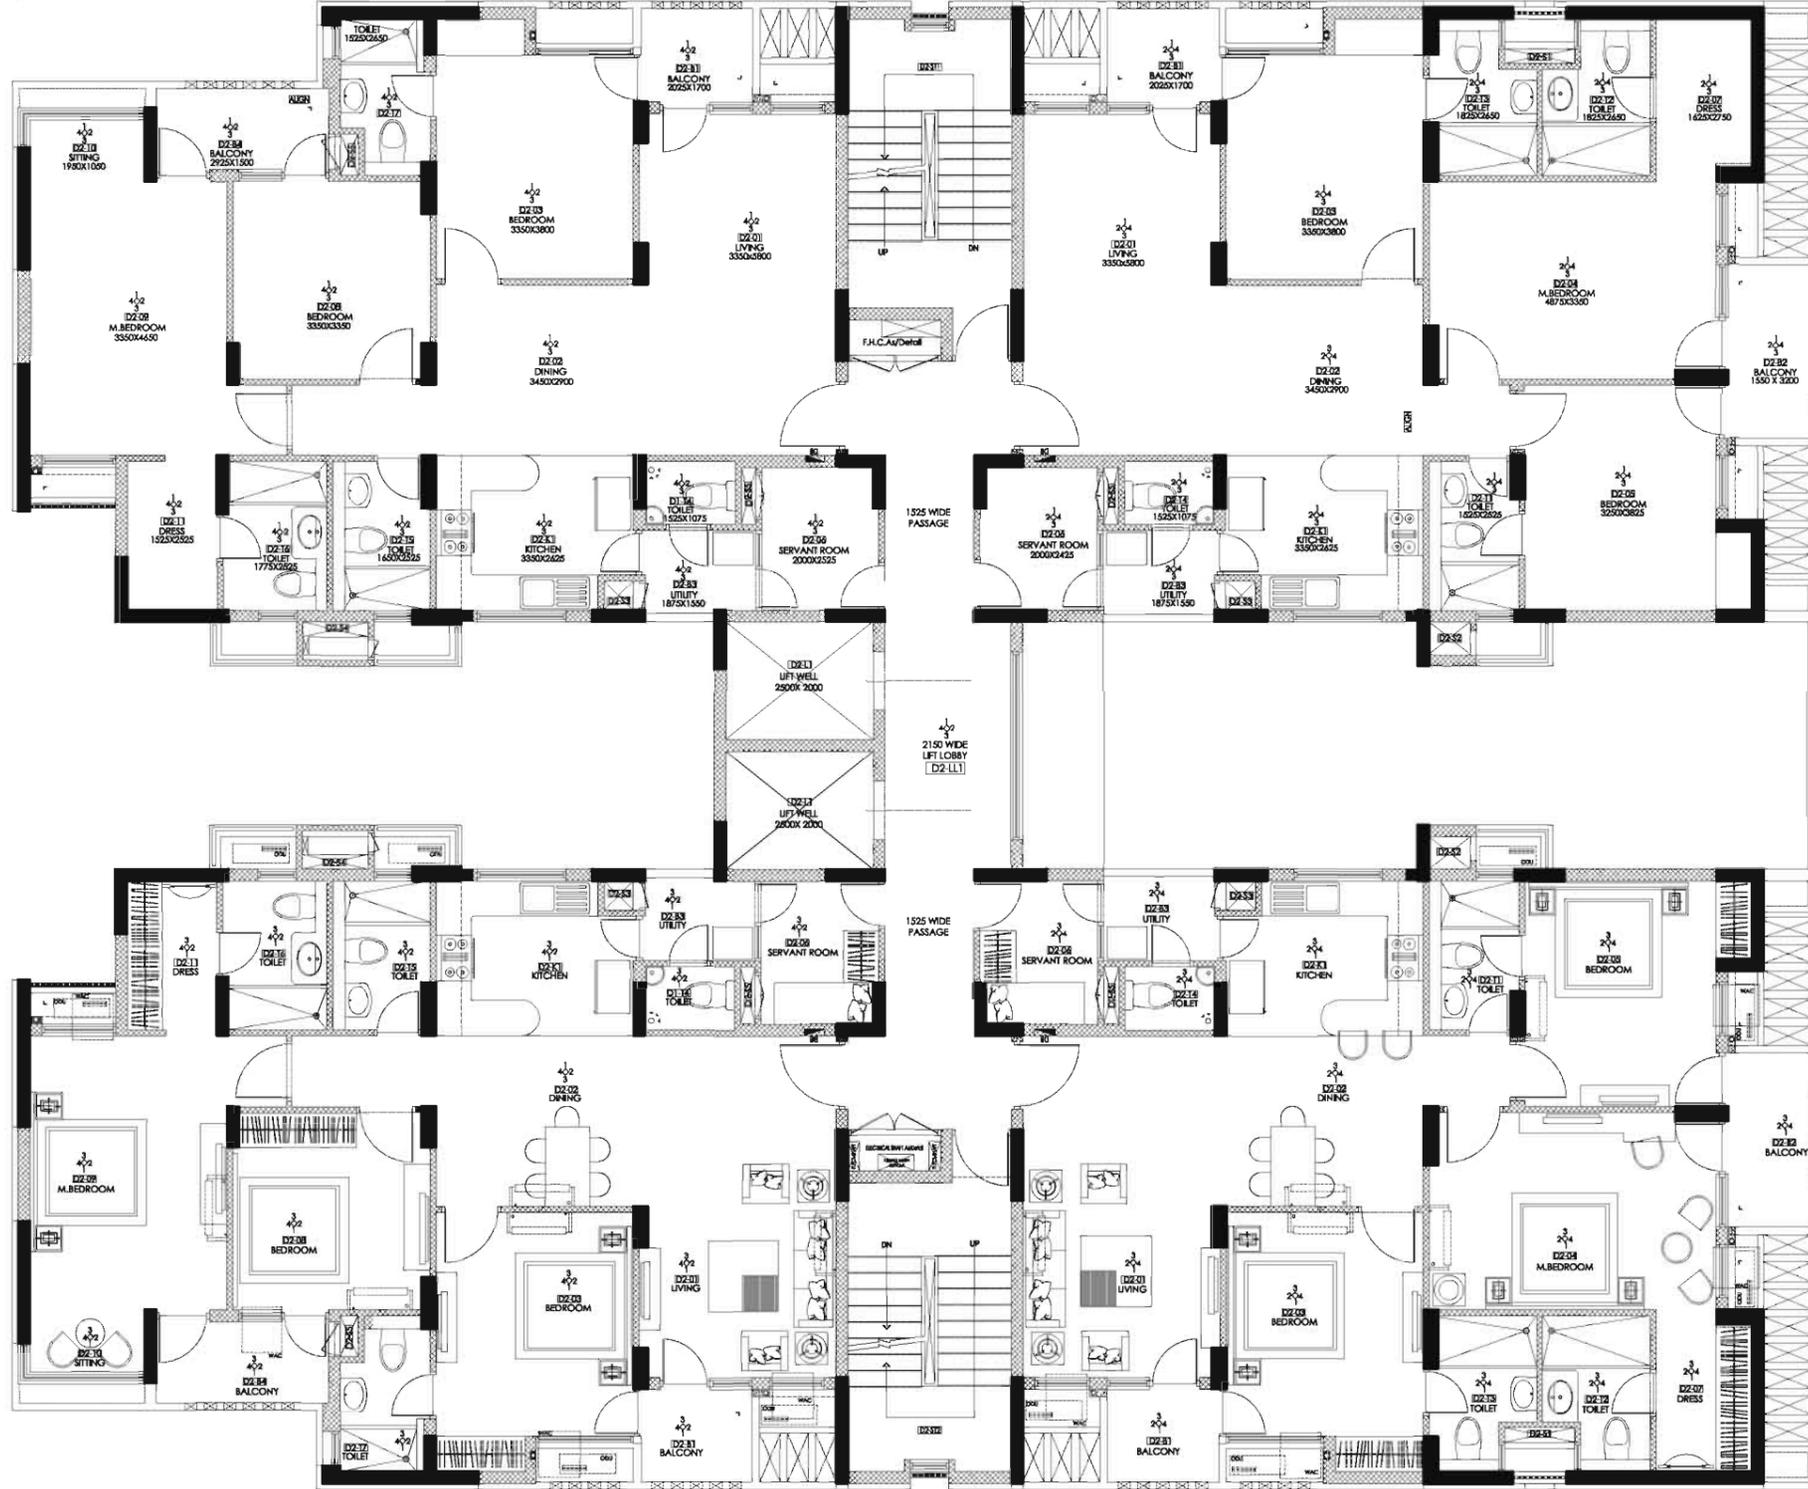

UNIT - 2
3 BHK

UNIT - 4
3 BHK

UNIT - 4
3 BHK

UNIT - 3
3 BHK

KENSINGTON BOULEVARD - TOWER - 12 - 3rd FLOOR
(NOTE : KBA 14 IS MIRROR OF KBA 12)

UNIT - 1
3 BHK

KBA-14

UNIT - 1
3 BHK

KBA-12

UNIT - 2
3 BHK


UNIT - 4
3 BHK





UNIT - 4
3 BHK

UNIT - 3
3 BHK

KENSINGTON BOULEVARD - TOWER -12 - GROUND FLOOR


(NOTE : KBA 14 IS MIRROR OF KBA 12)

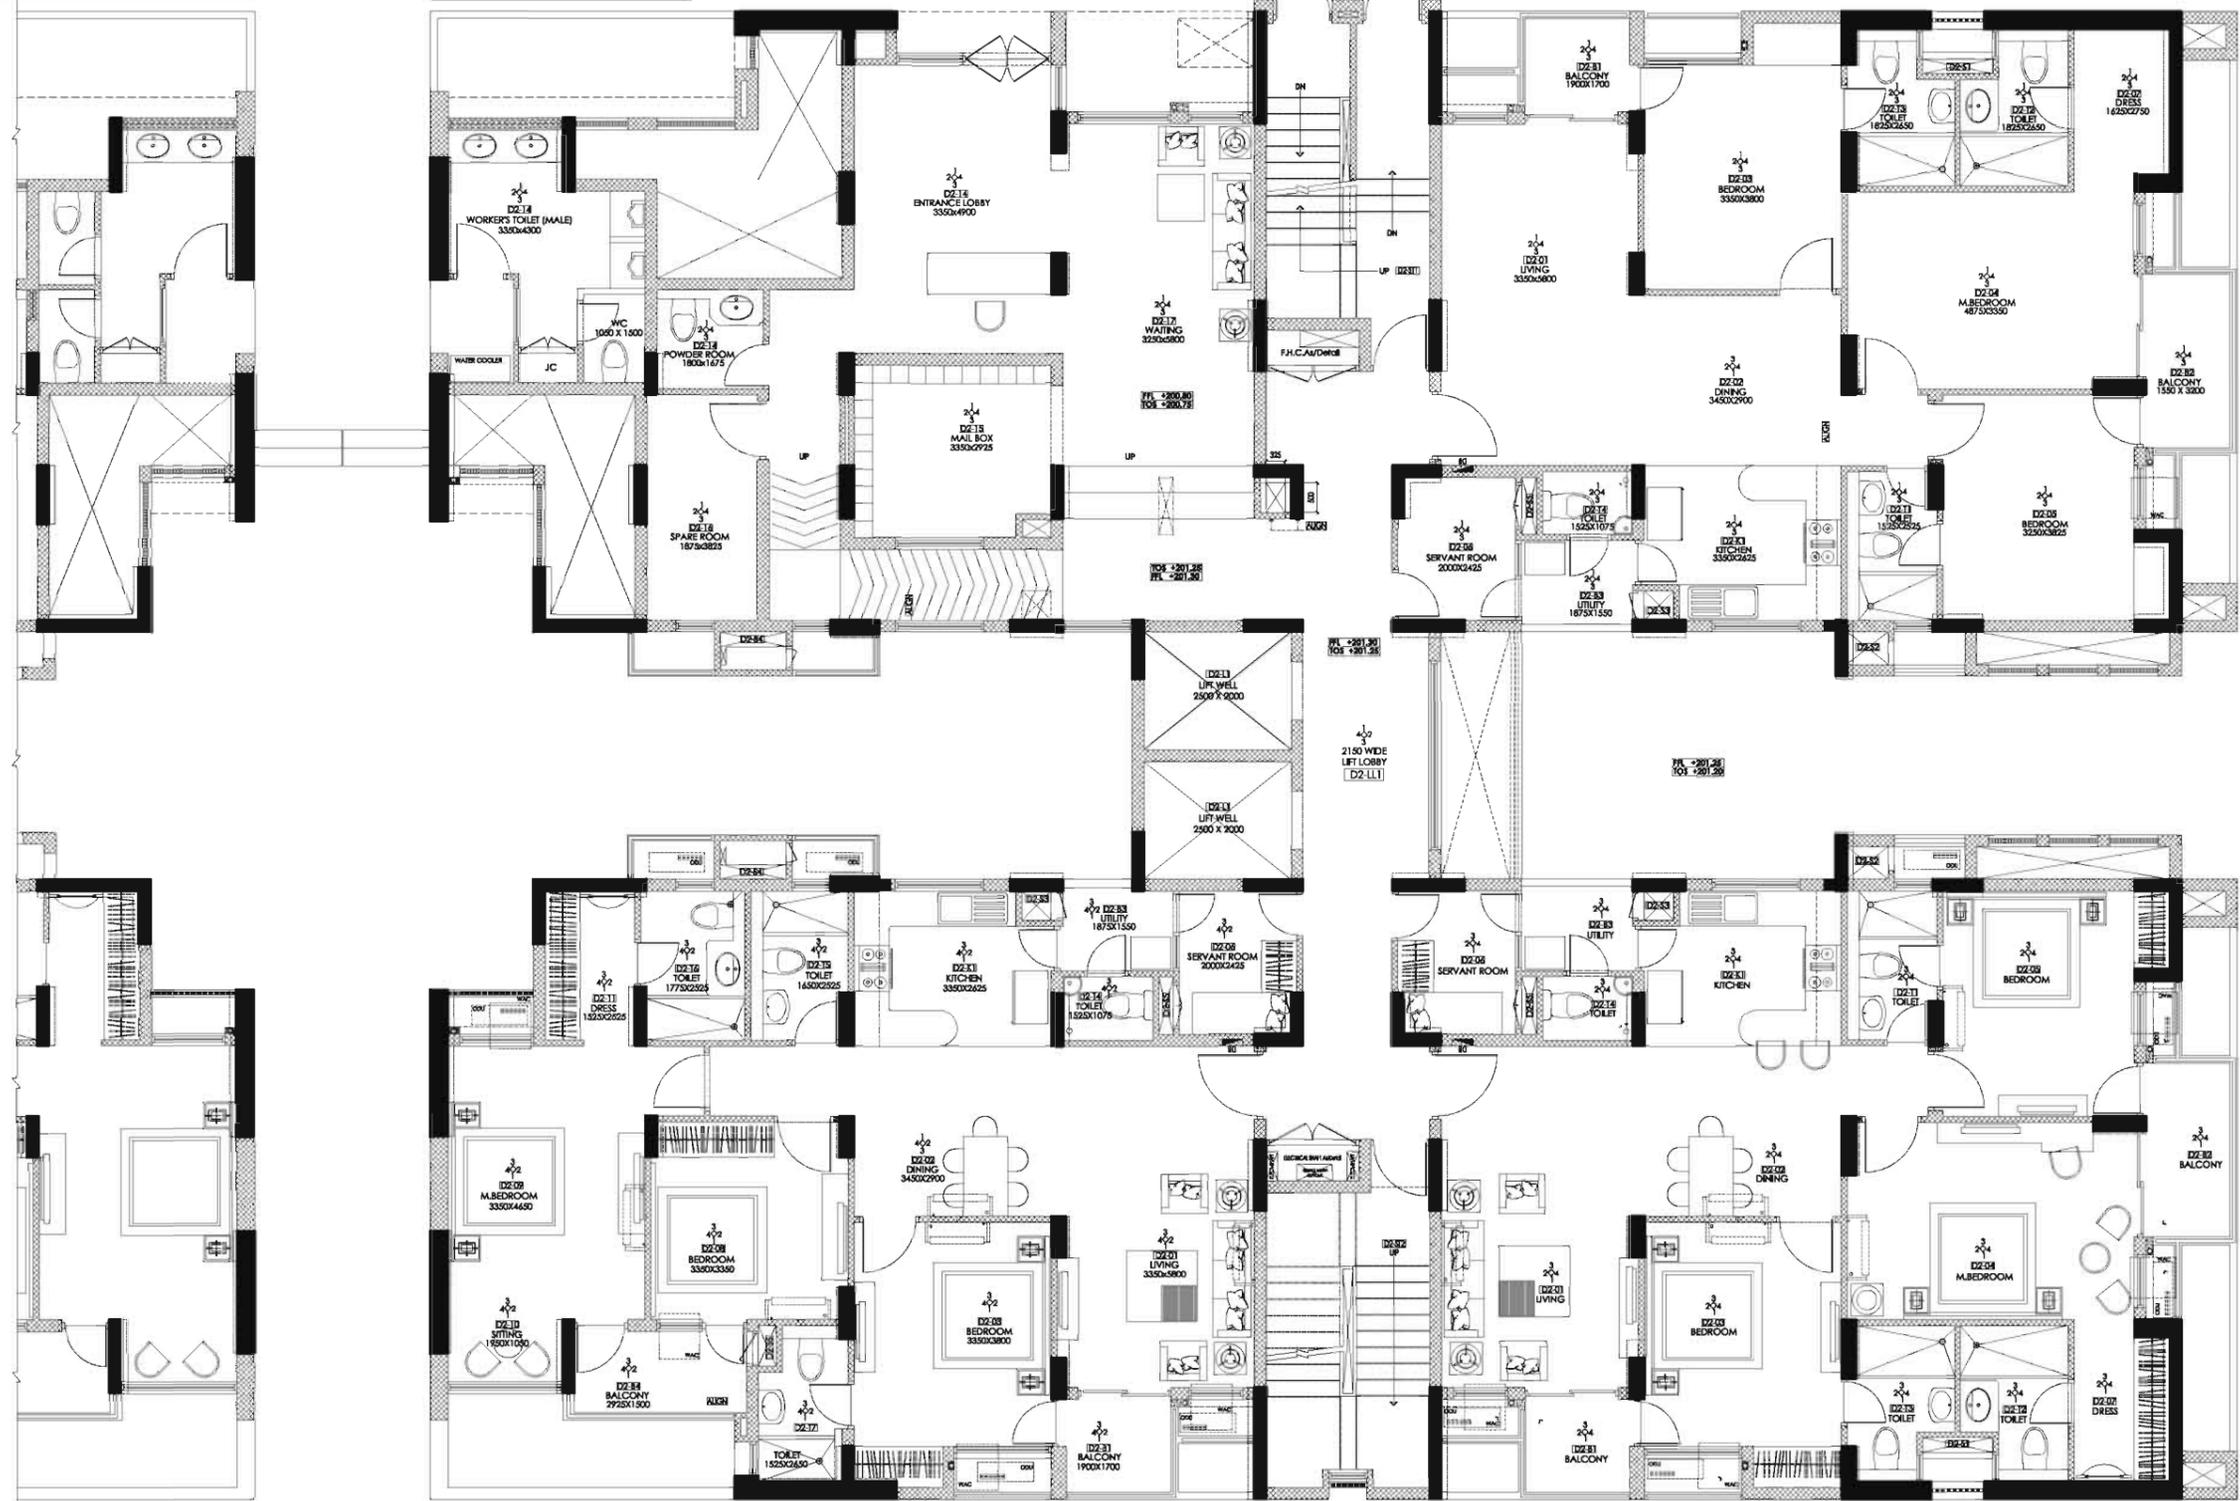

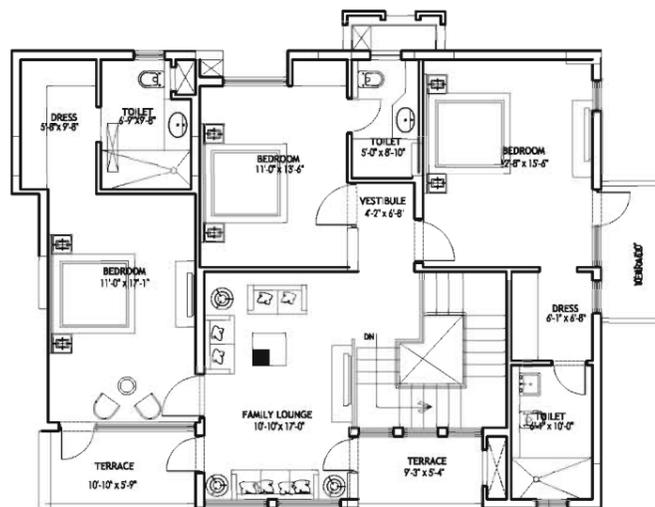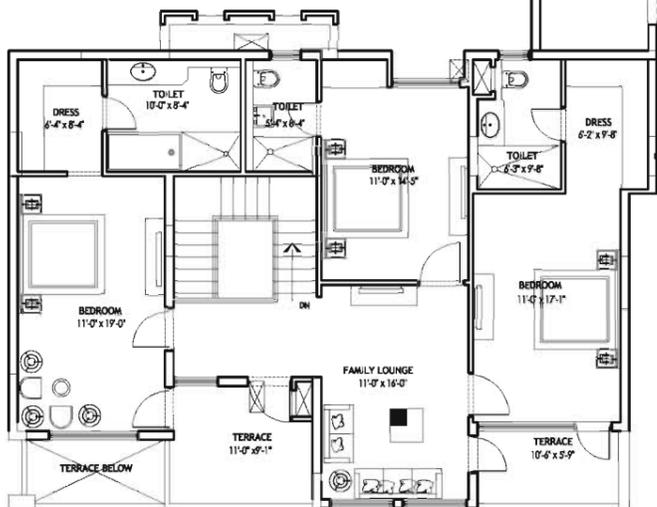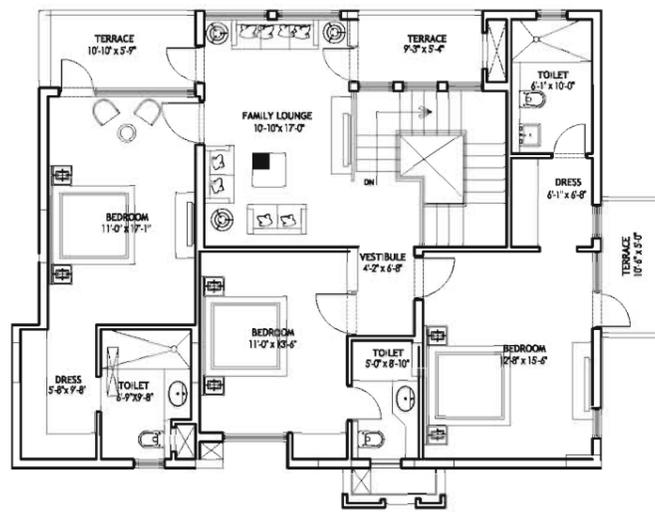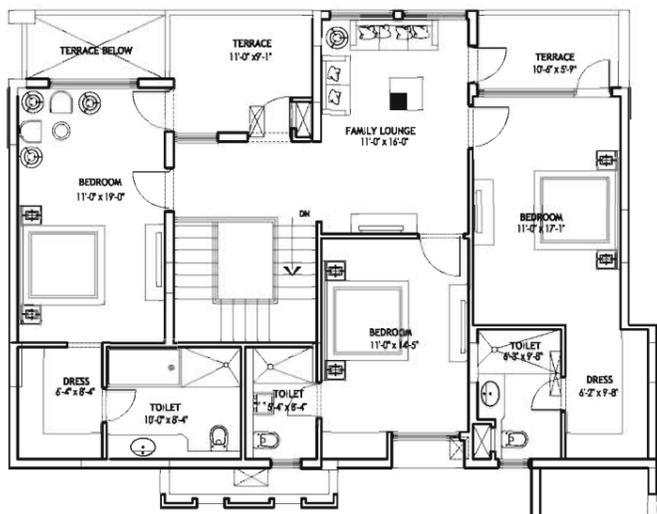


PENT HOUSE UPPER FLOOR PLAN

UNIT - 1
PENT HOUSE

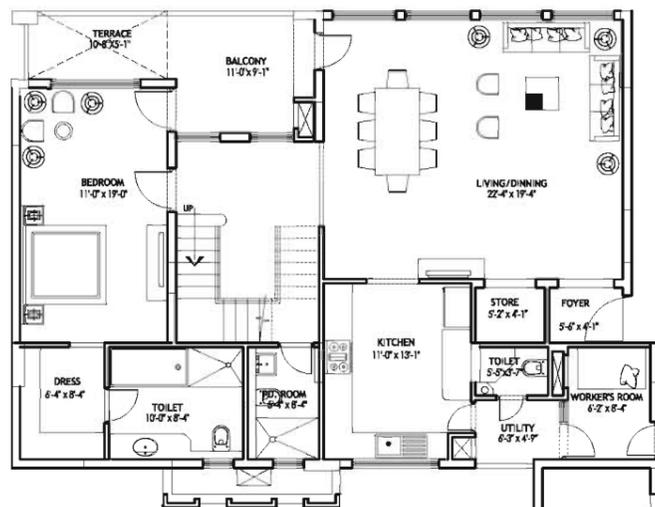


UNIT - 2
PENT HOUSE

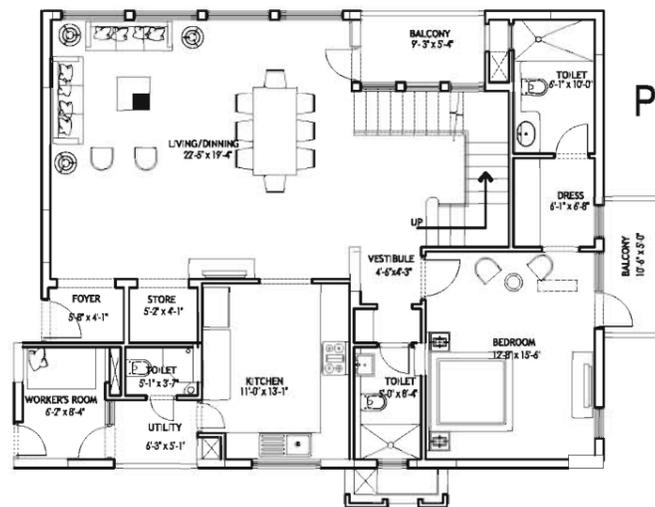

UNIT - 4
PENT HOUSE



UNIT - 3
PENT HOUSE

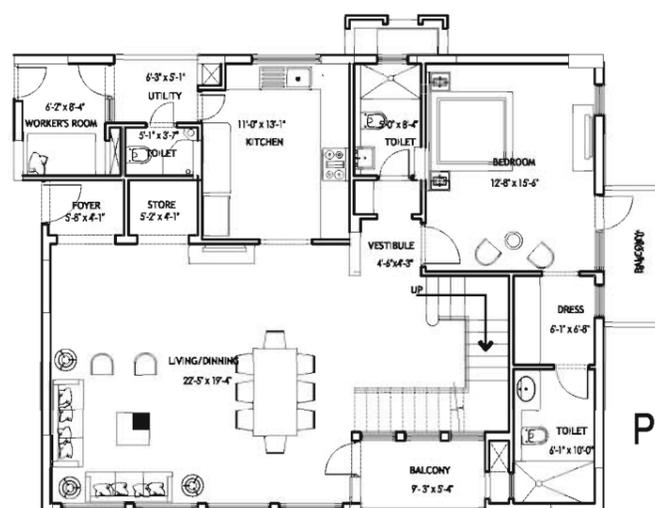


PENT HOUSE LOWER FLOOR PLAN

KENSINGTON BOULEVARD - TOWER -12 & 14 - PENT HOUSES

UNIT - 1
3 BHK

UNIT - 2
3 BHK

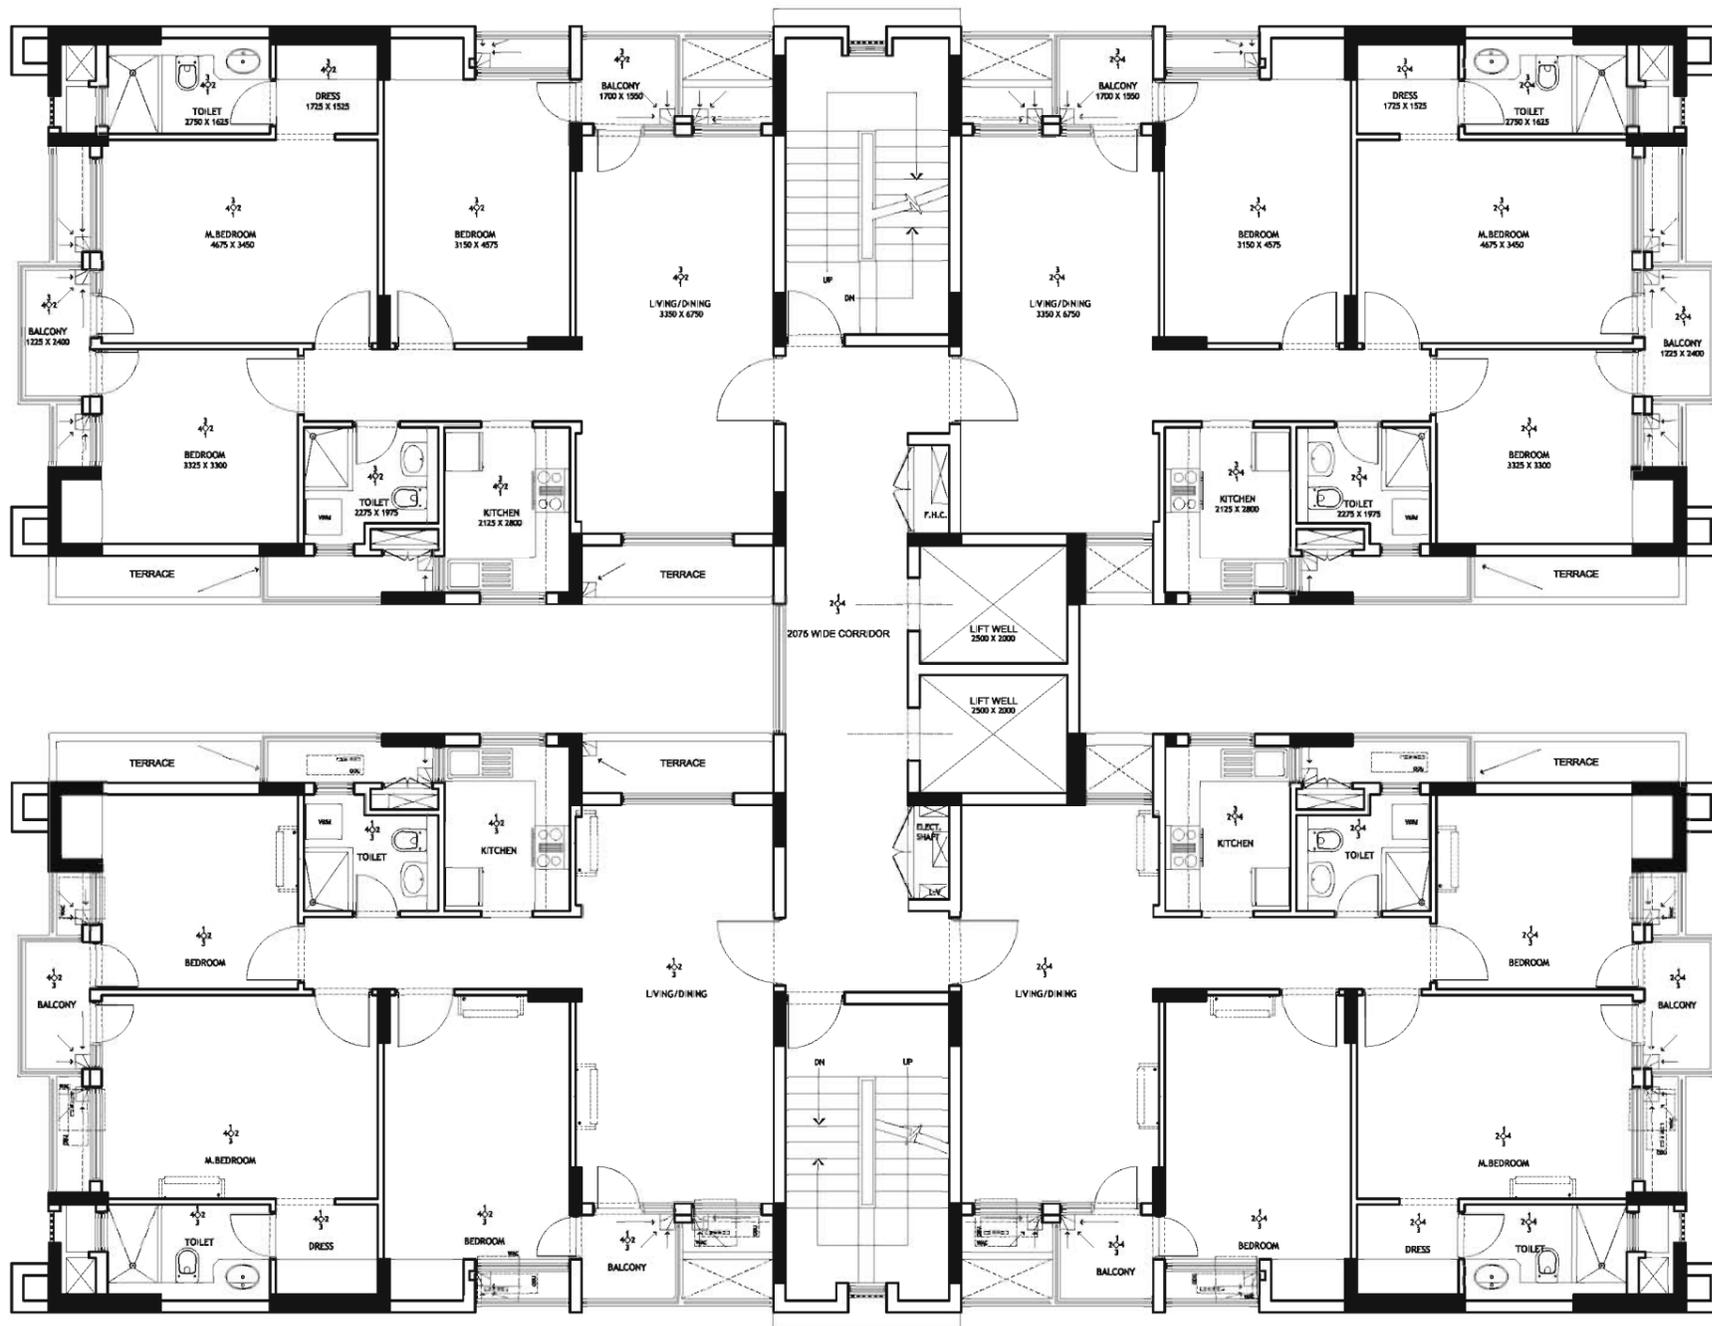

UNIT - 4
3 BHK

UNIT - 3
3 BHK

**KENSINGTON BOULEVARD - TOWER -15 & 18 - TYPICAL
FLOOR 1st, 2nd, 4th to 17th**

UNIT - 1
3 BHK


UNIT - 2
3 BHK



UNIT - 4
3 BHK

UNIT - 3
3 BHK


KENSINGTON BOULEVARD - TOWER -15 & 18 - THIRD FLOOR

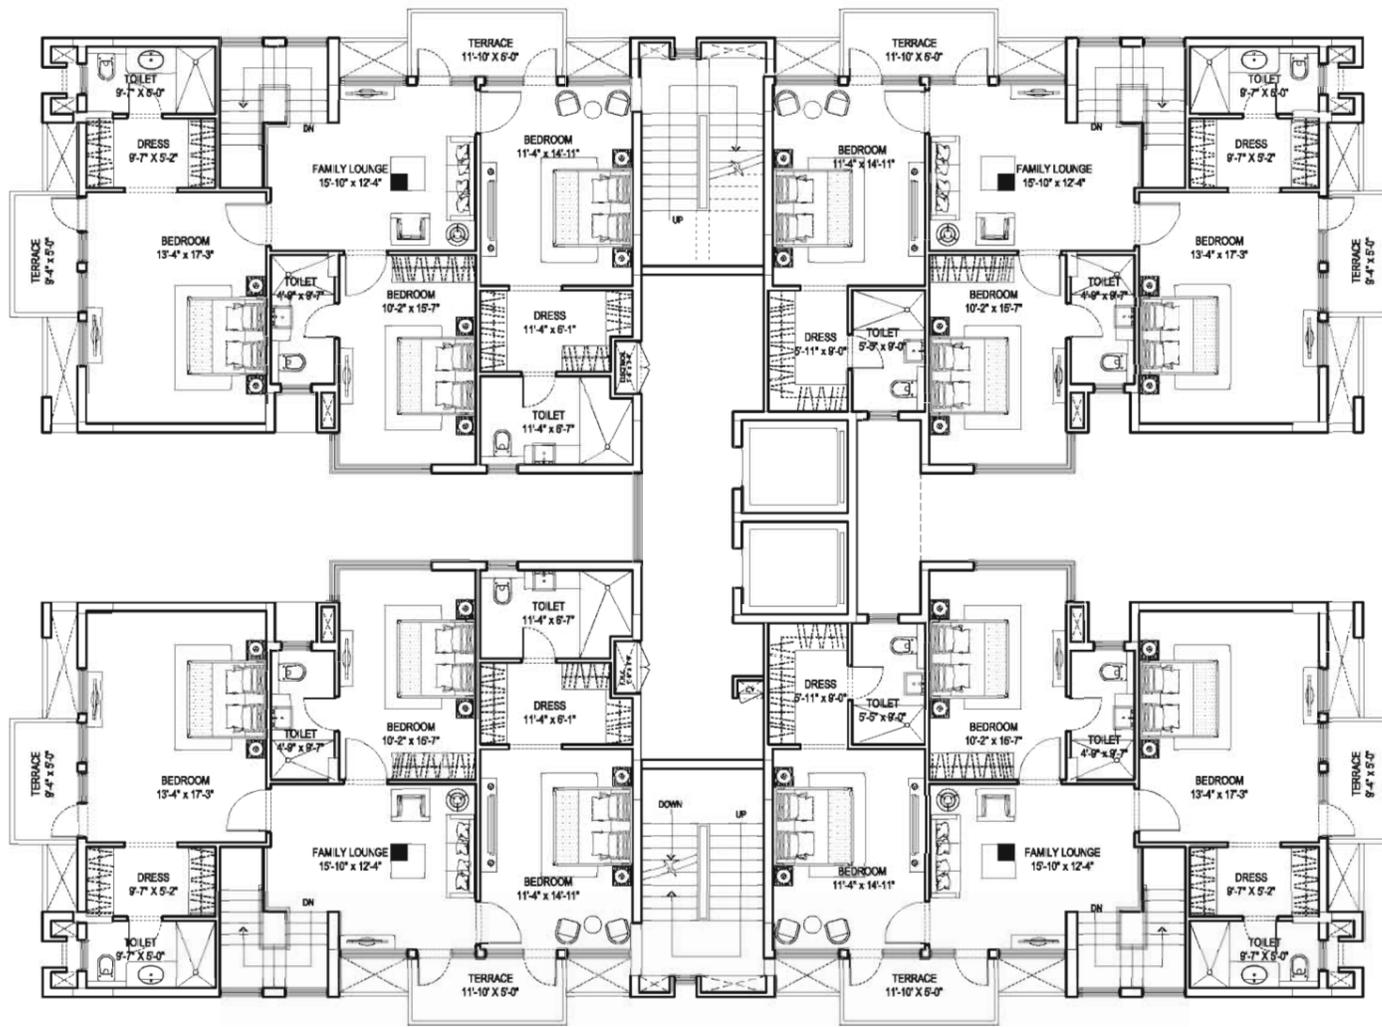

UPPER LEVEL PLAN

**UNIT - 1
PENT HOUSE**

**UNIT - 2
PENT HOUSE**

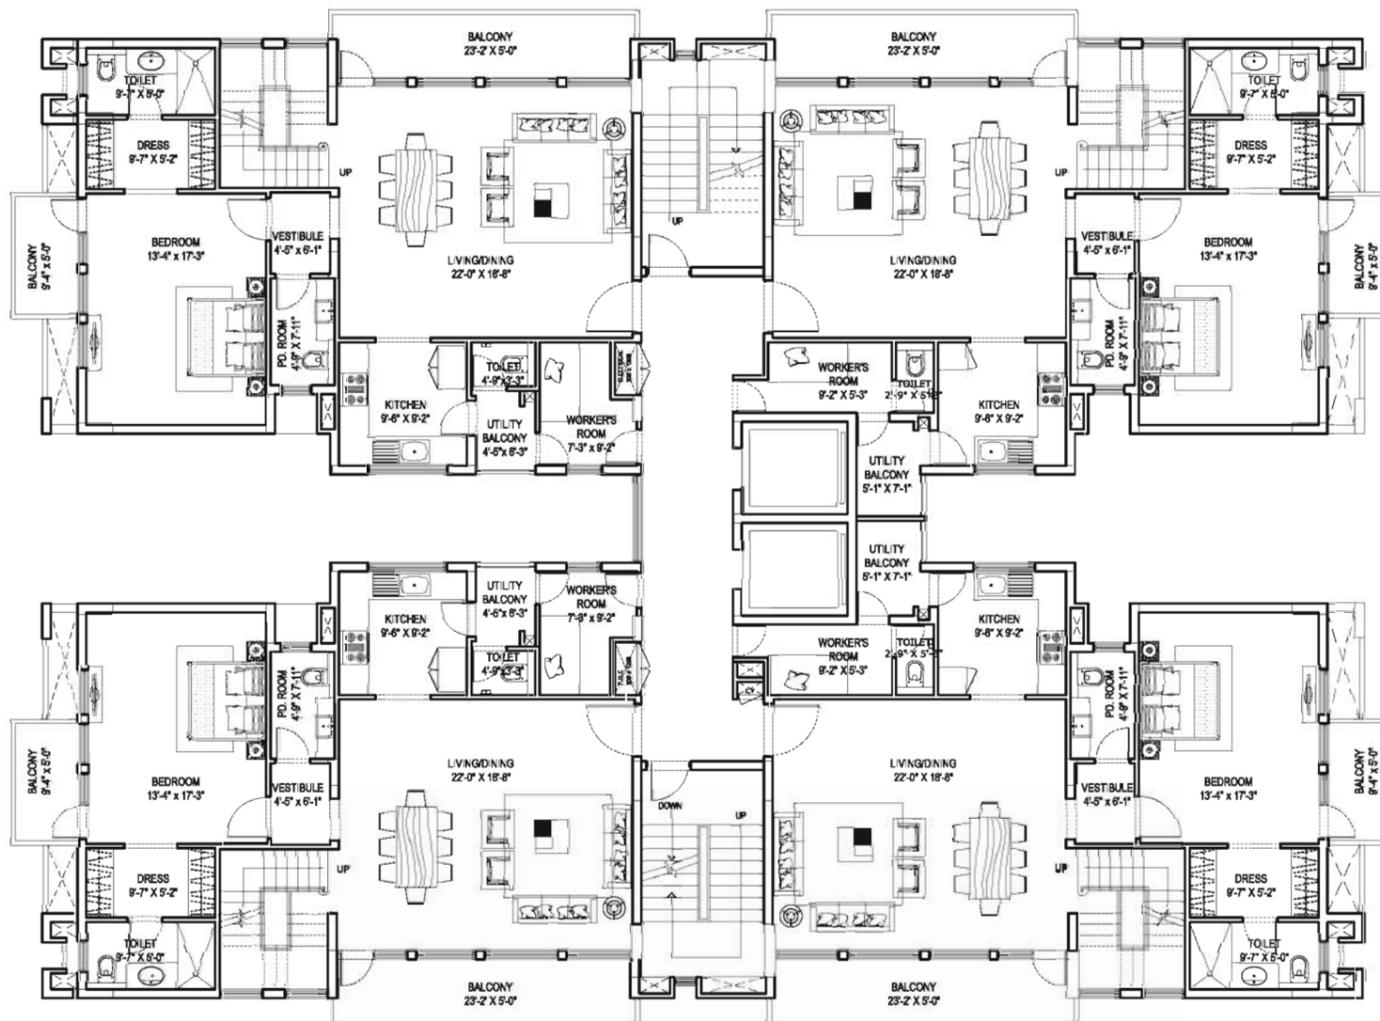

**UNIT - 4
PENT HOUSE**


**UNIT - 3
PENT HOUSE**

LOWER LEVEL PLAN

KENSINGTON BOULEVARD - TOWER -15 & 18 - PENT HOUSES

UNIT - 1
3 BHK

UNIT - 2
3 BHK

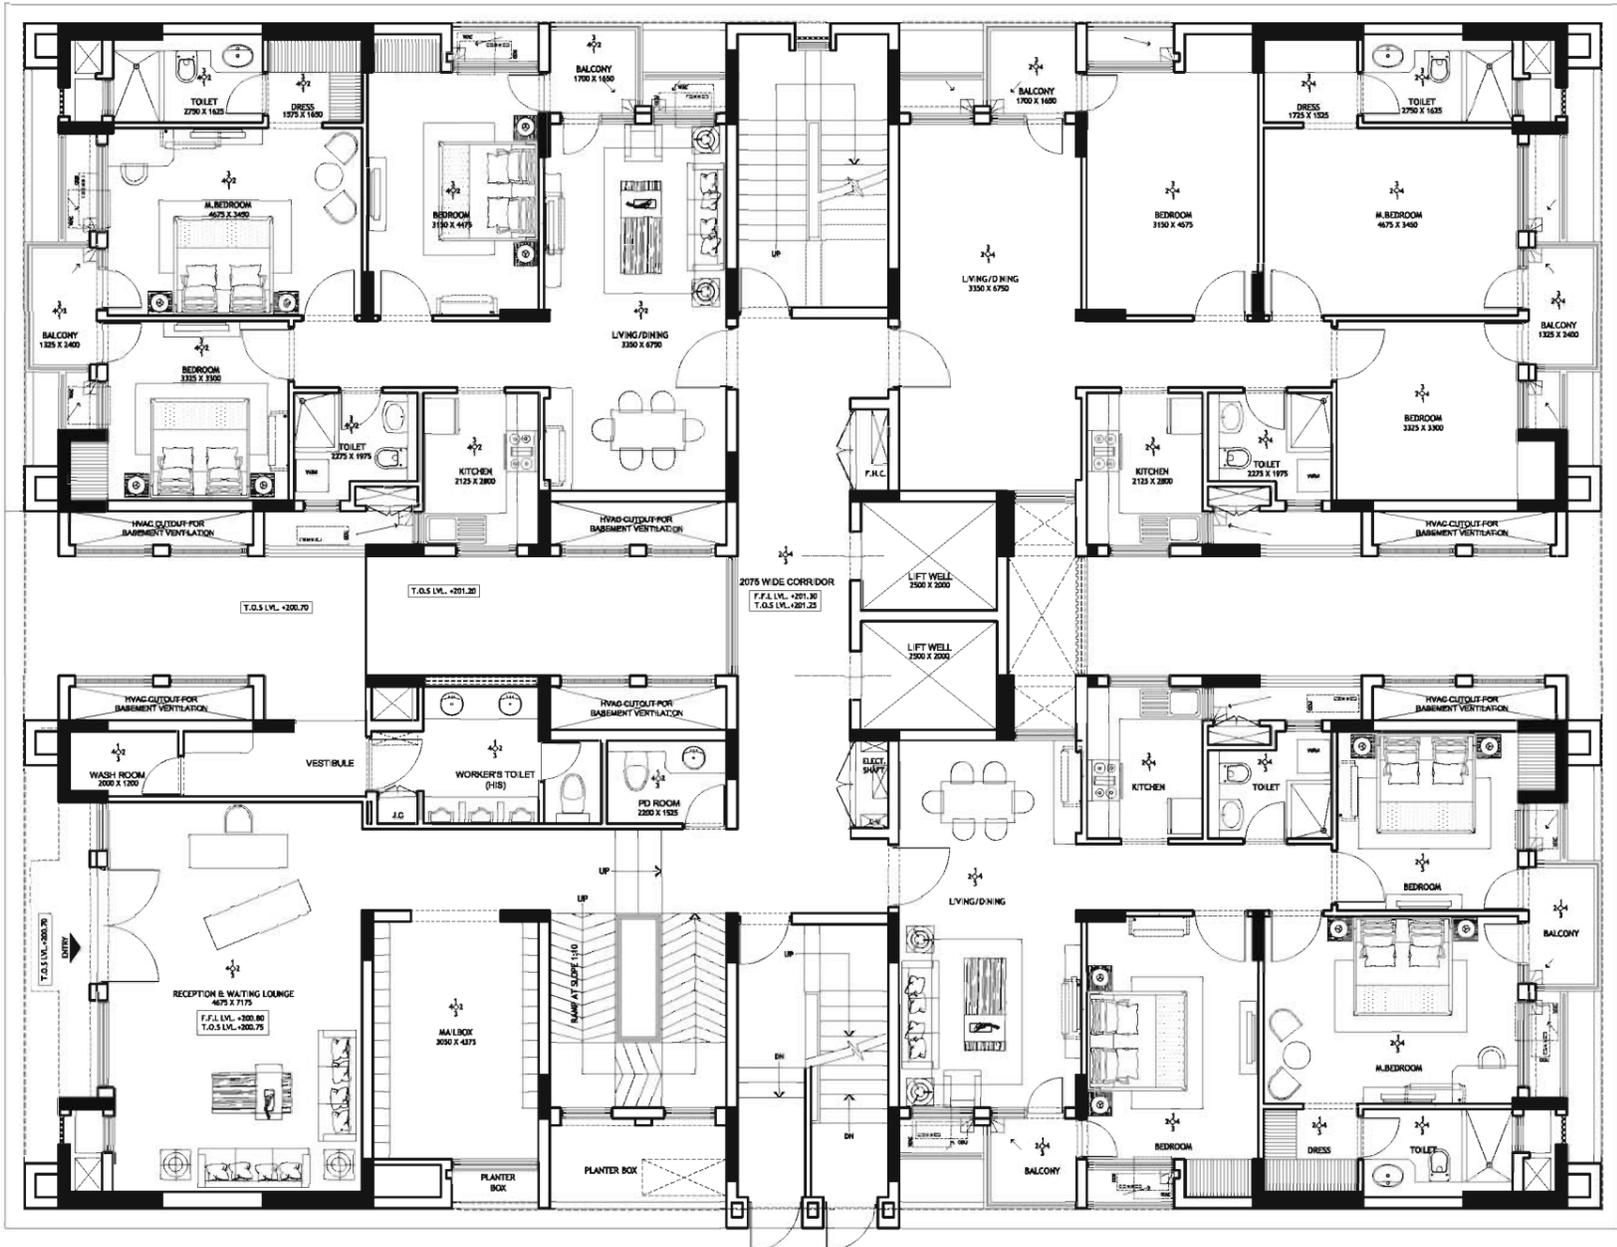



UNIT - 3
3 BHK

KENSINGTON BOULEVARD - TOWER -15 - GROUND FLOOR

UNIT - 1
3 BHK


UNIT - 2
3 BHK

UNIT - 4
3 BHK

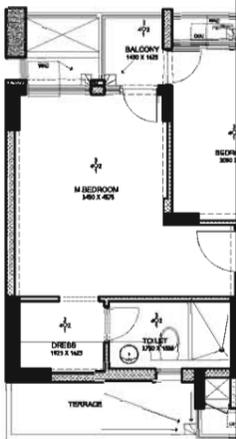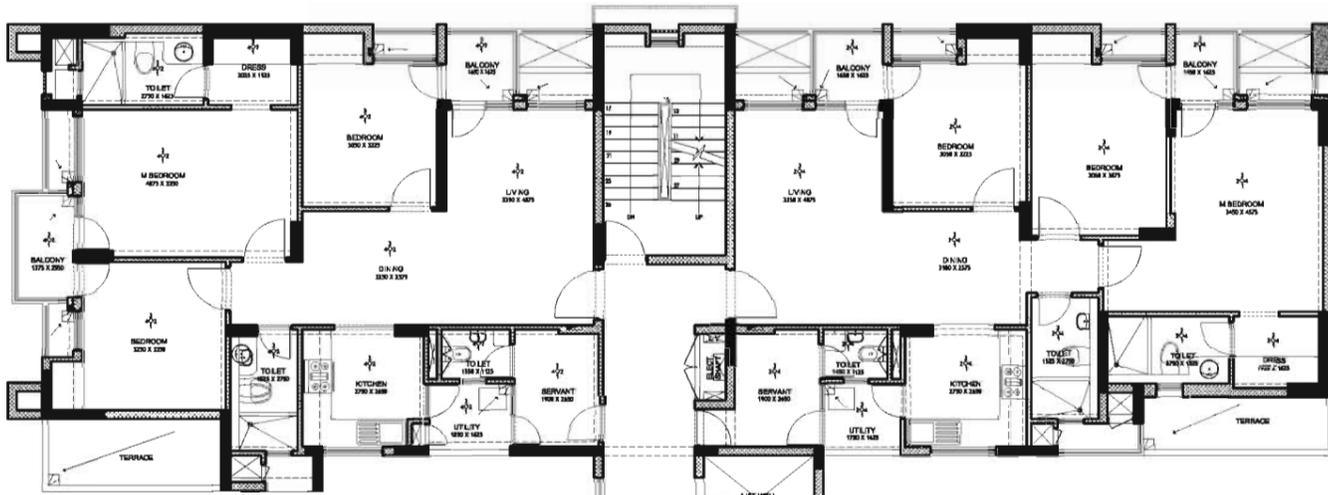

KBA-16


KBA-17

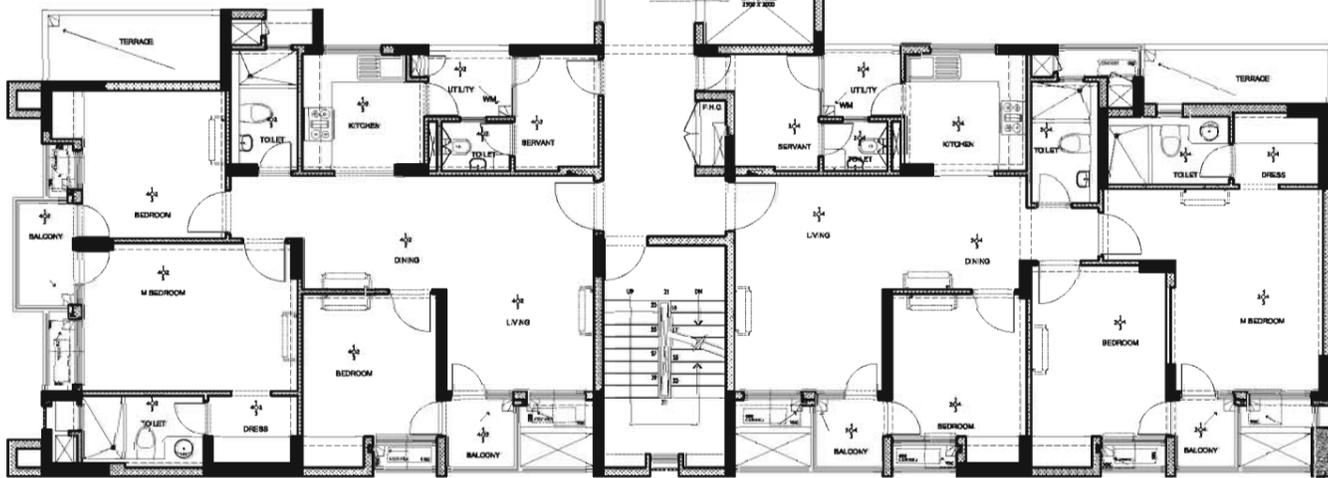

UNIT - 4
3 BHK

UNIT - 3
3 BHK

UNIT - 3
3 BHK

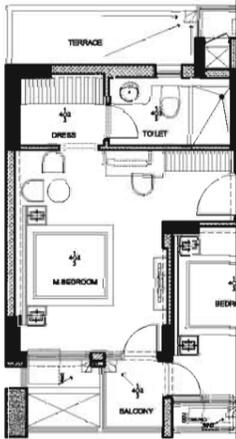


KENSINGTON BOULEVARD - TOWER -16 - TYPICAL FLOOR - 1st, 2nd, 4th to 17th
(NOTE : TOWER 17 IS MIRROR OF TOWER 16)

UNIT - 1
3 BHK

UNIT - 2
3 BHK

UNIT - 4
3 BHK

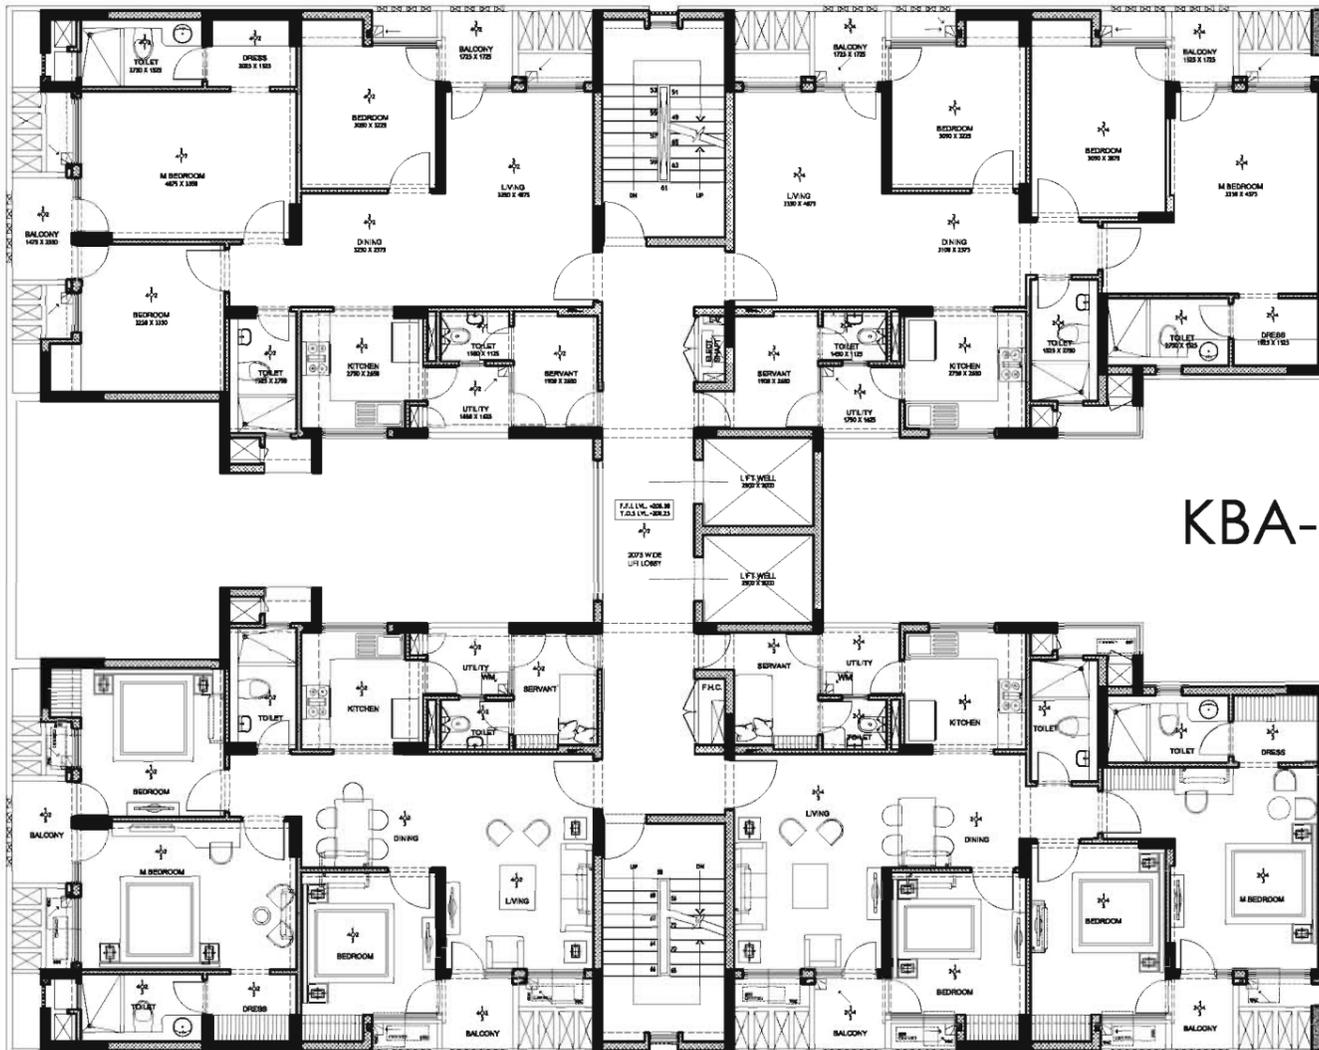

KBA-16



KBA-17



UNIT - 3
3 BHK



UNIT - 4
3 BHK

UNIT - 3
3 BHK

KENSINGTON BOULEVARD - TOWER -16 - 3RD FLOOR
(NOTE : TOWER 17 IS MIRROR OF TOWER 16)

UNIT - 2
3 BHK

UNIT - 4
3 BHK

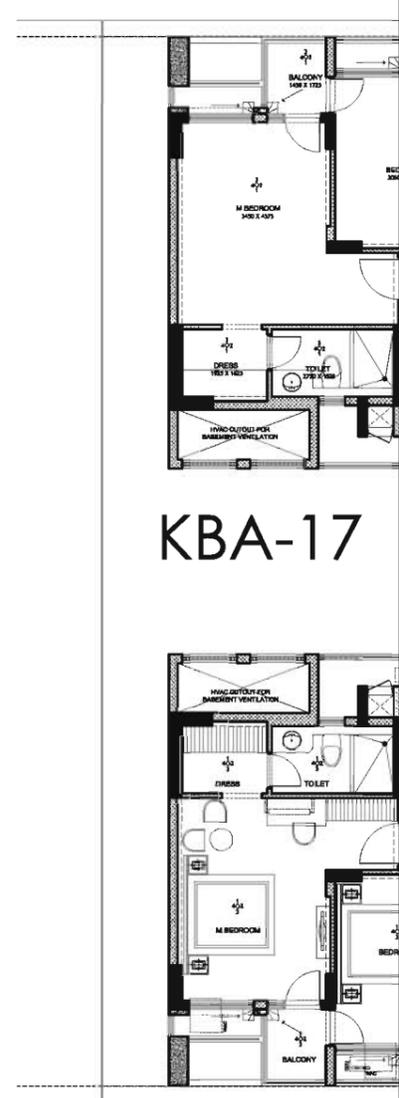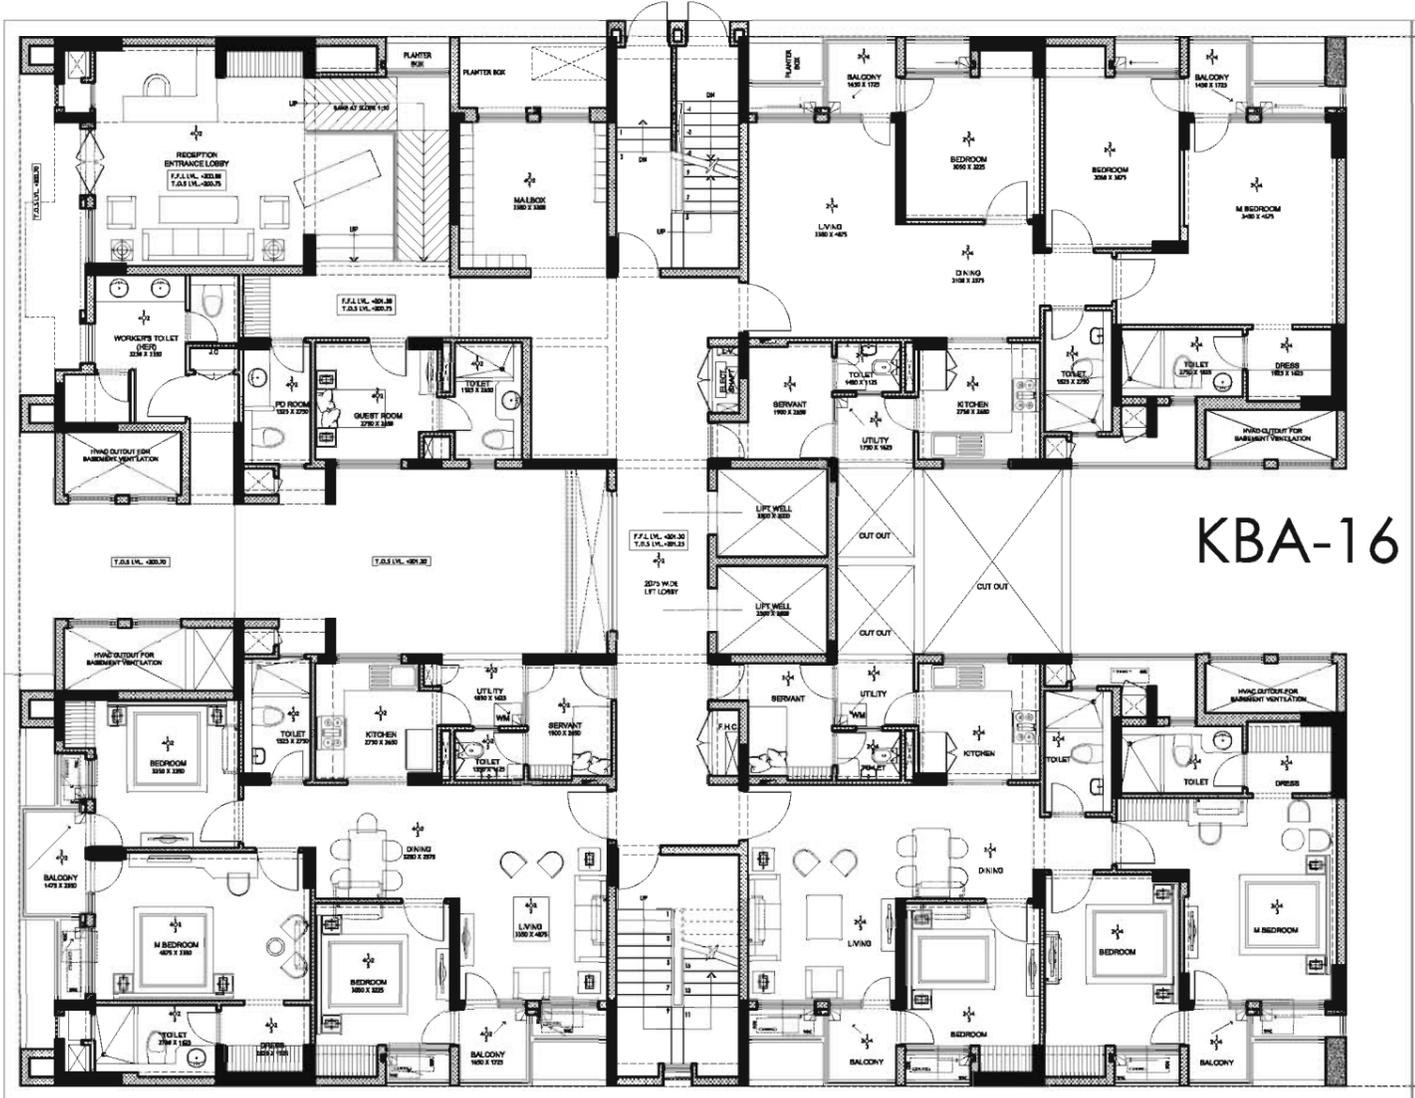

UNIT - 4
3 BHK

UNIT - 3
3 BHK

UNIT - 3
3 BHK


KENSINGTON BOULEVARD - TOWER -16 - GROUND FLOOR
(NOTE : TOWER 17 IS MIRROR OF TOWER 16)



PENT HOUSE UPPER LEVEL

UNIT - 1
PENT HOUSE

UNIT - 2
PENT HOUSE

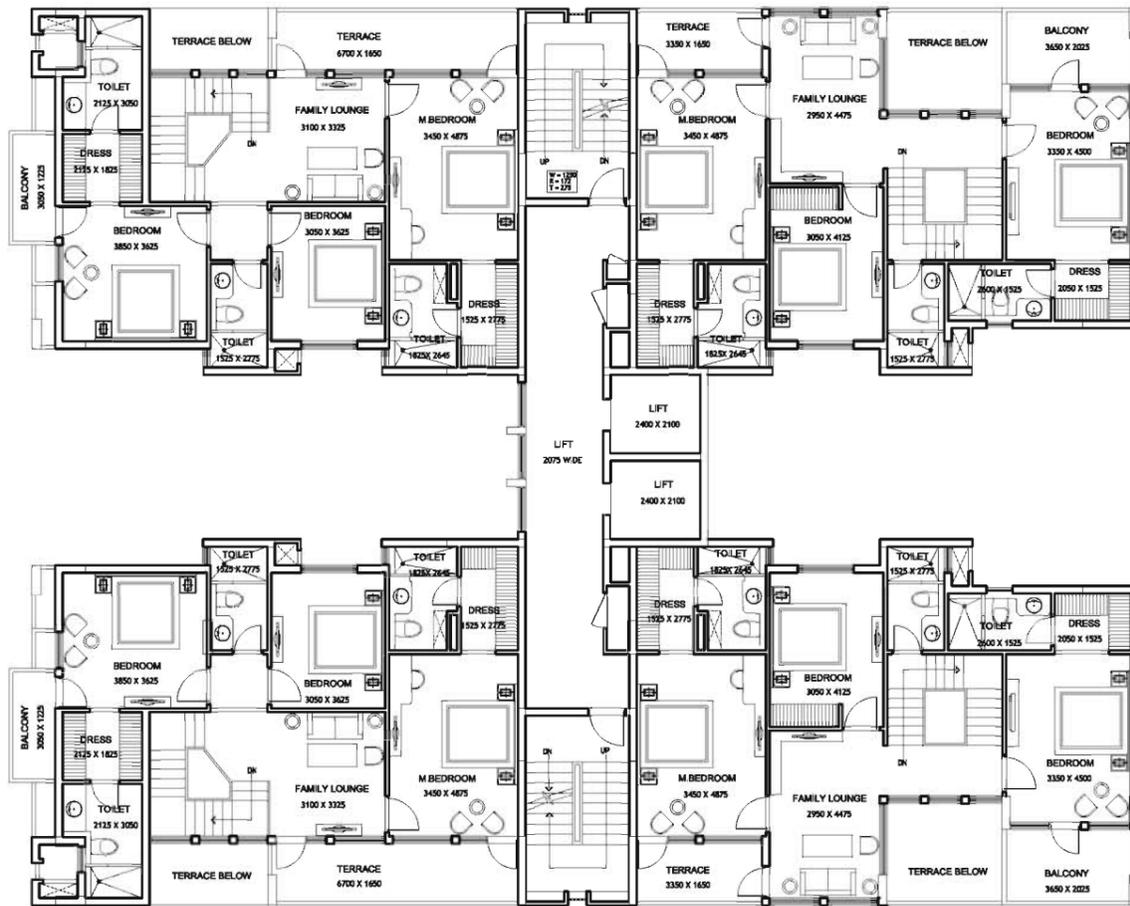


UNIT - 4
PENT HOUSE

UNIT - 3
PENT HOUSE

PENT HOUSE LOWER LEVEL

KENSINGTON BOULEVARD - TOWER -16 & 17 - PENT HOUSES


UNIT - 2
3 BHK

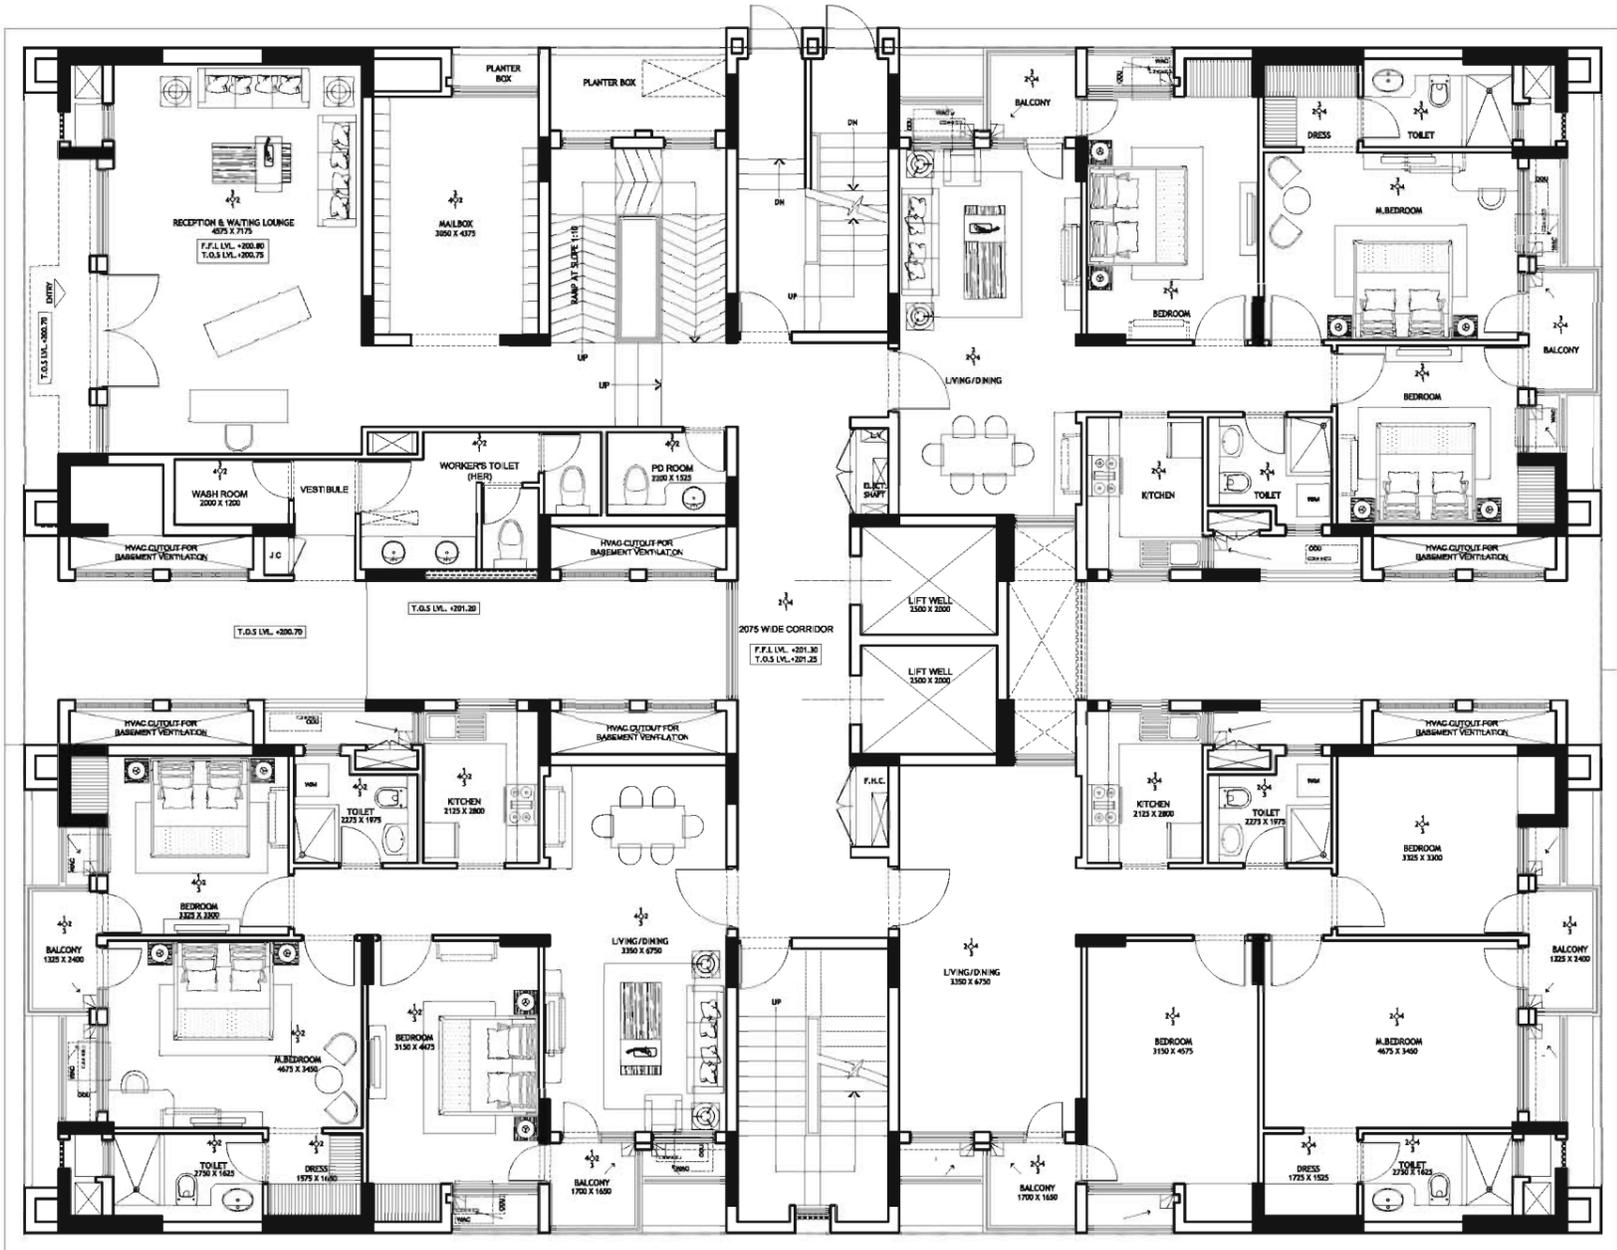


UNIT - 4
3 BHK

UNIT - 3
3 BHK


KENSINGTON BOULEVARD - TOWER -18 - GROUND FLOOR

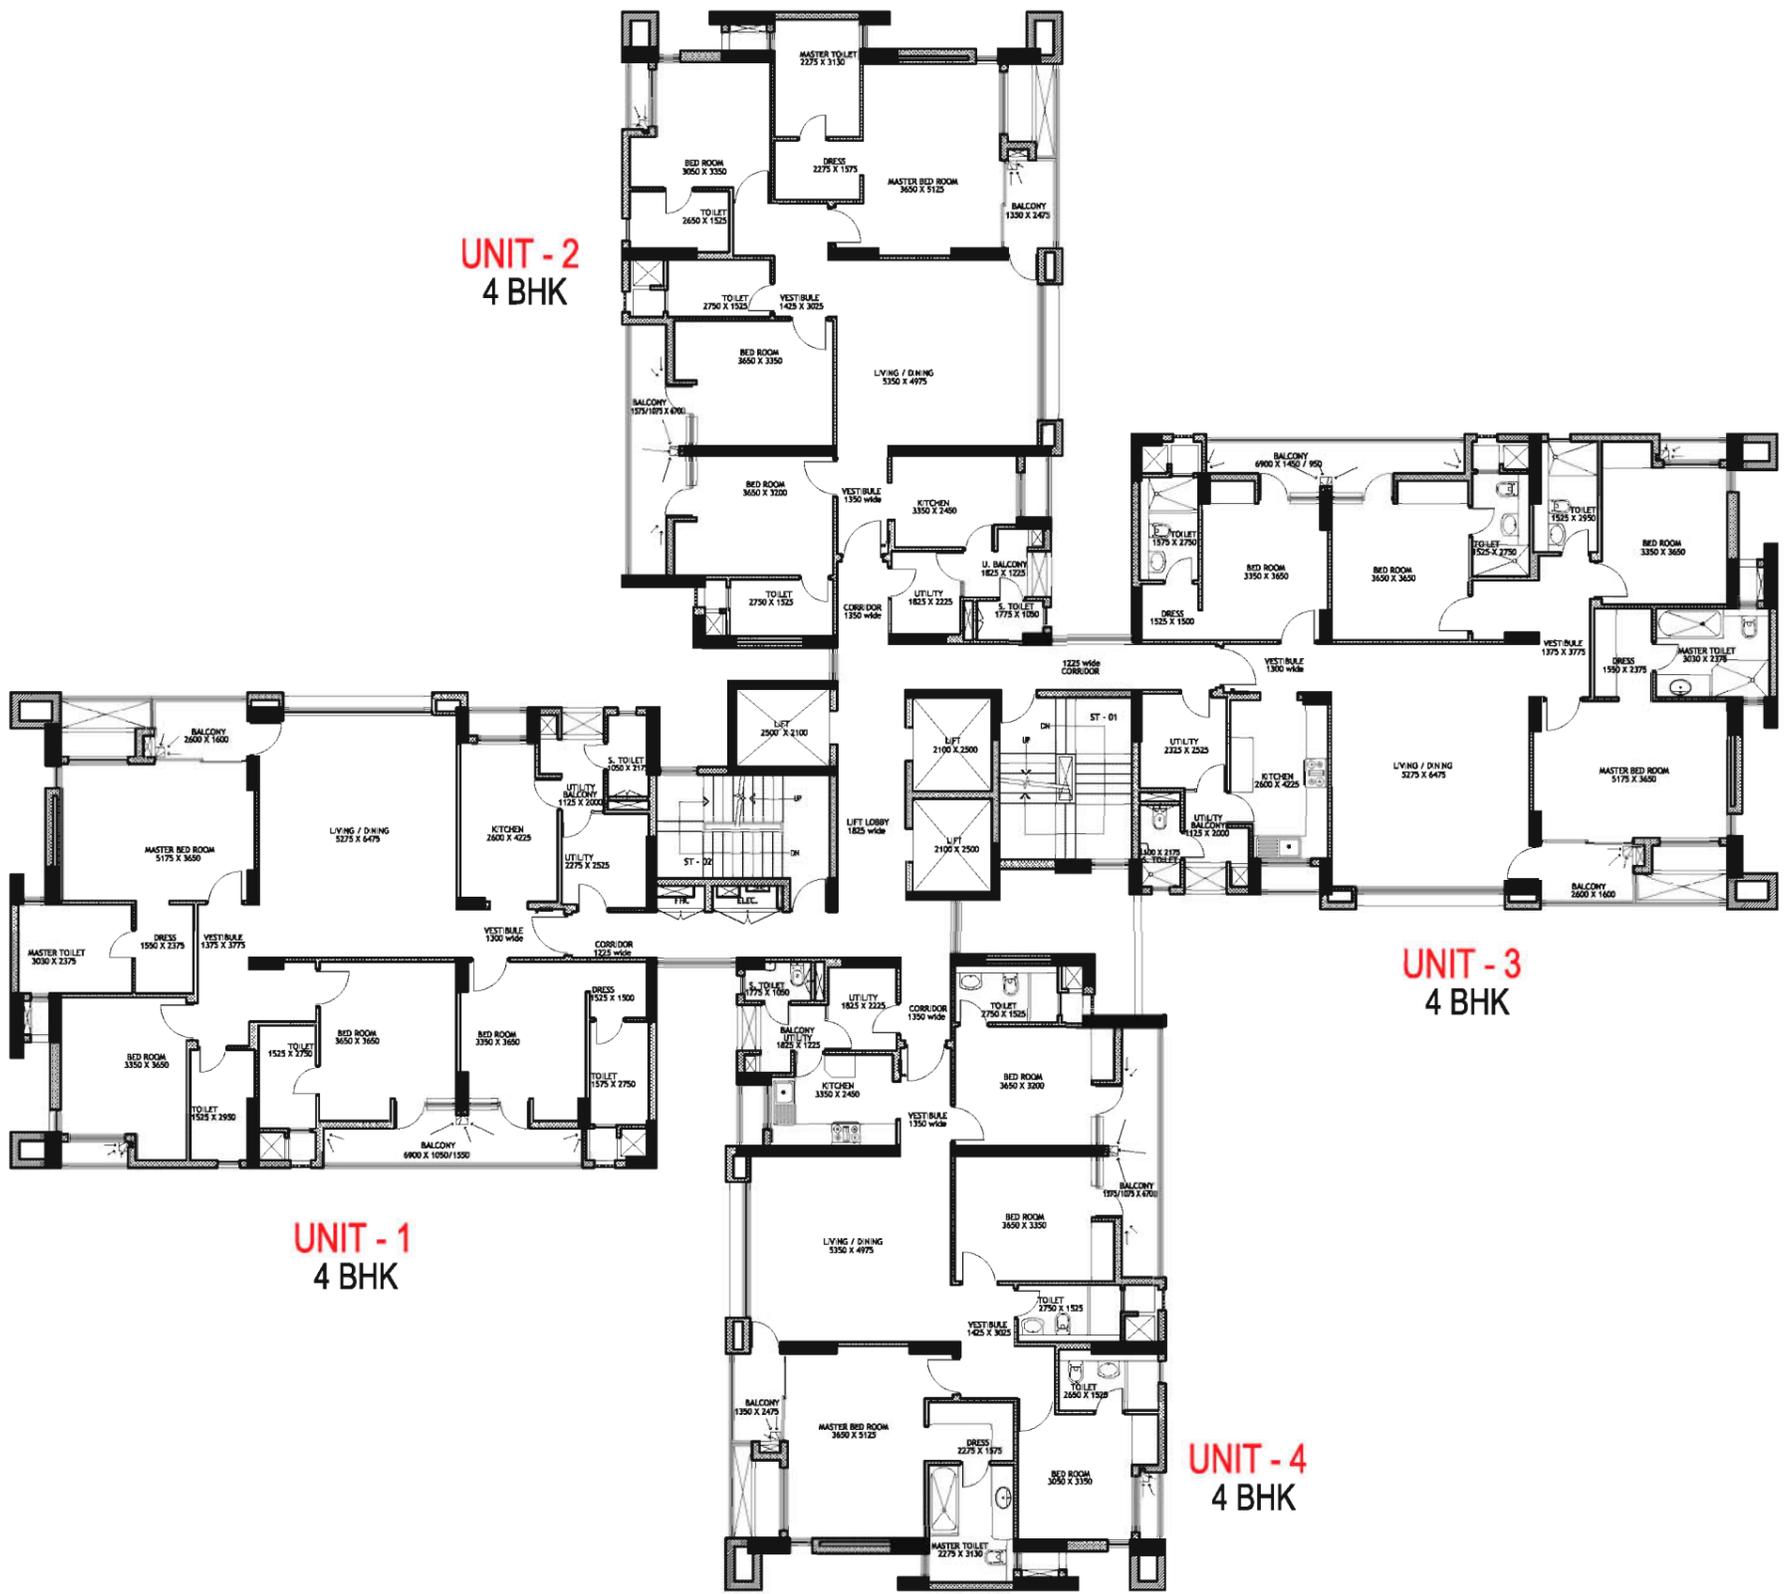


KENSINGTON BOULEVARD - TOWER -19 - TYPICAL FLOOR 1st, 2nd, 3rd to below Pent house level
 (NOTE : FLOOR PLAN OF TOWER 20,21,22 ARE TYPICAL. REFER NUMBERING PLAN BELOW)

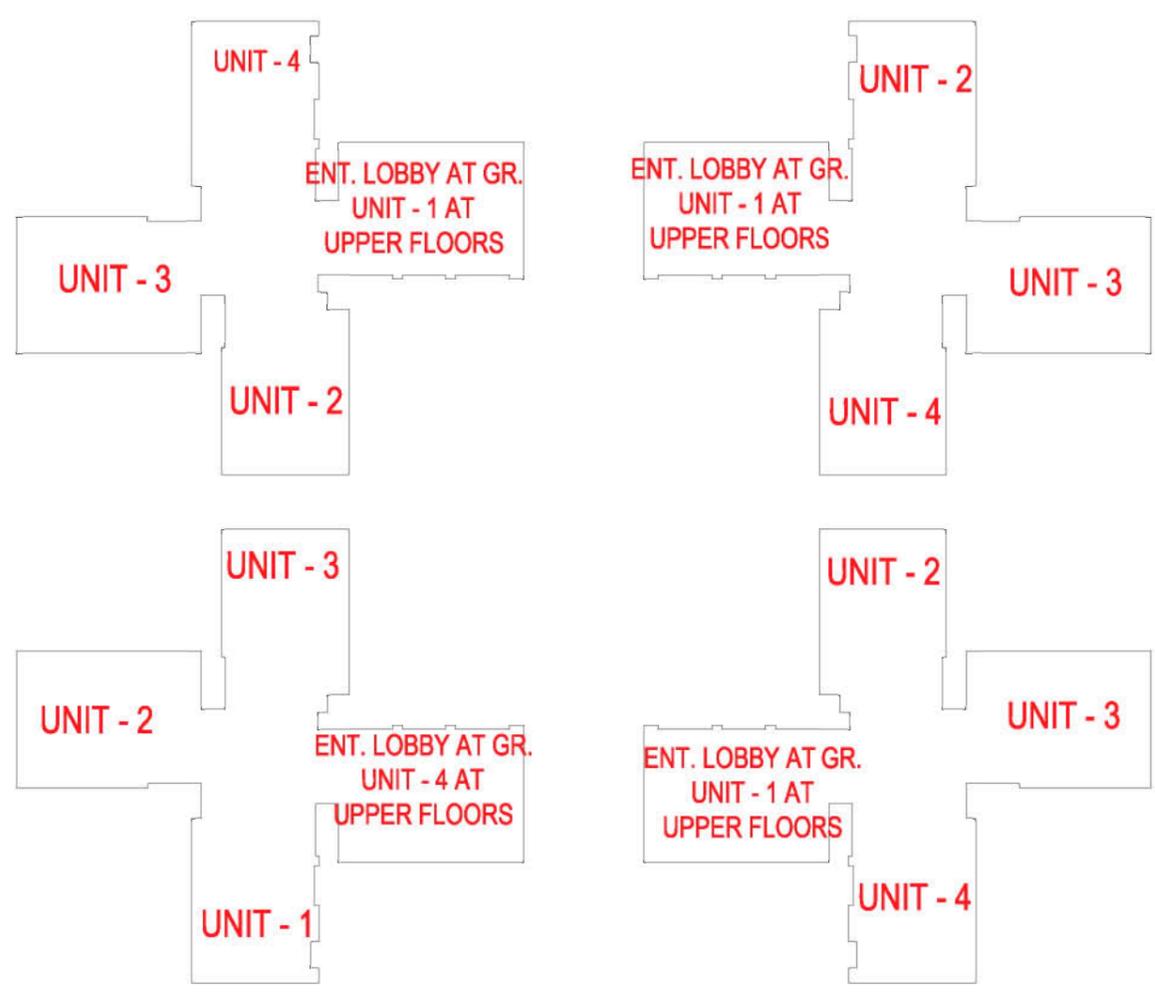


NUMBERING PLAN - KENSINGTON BOULEVARD - TOWER 19,20,21,22

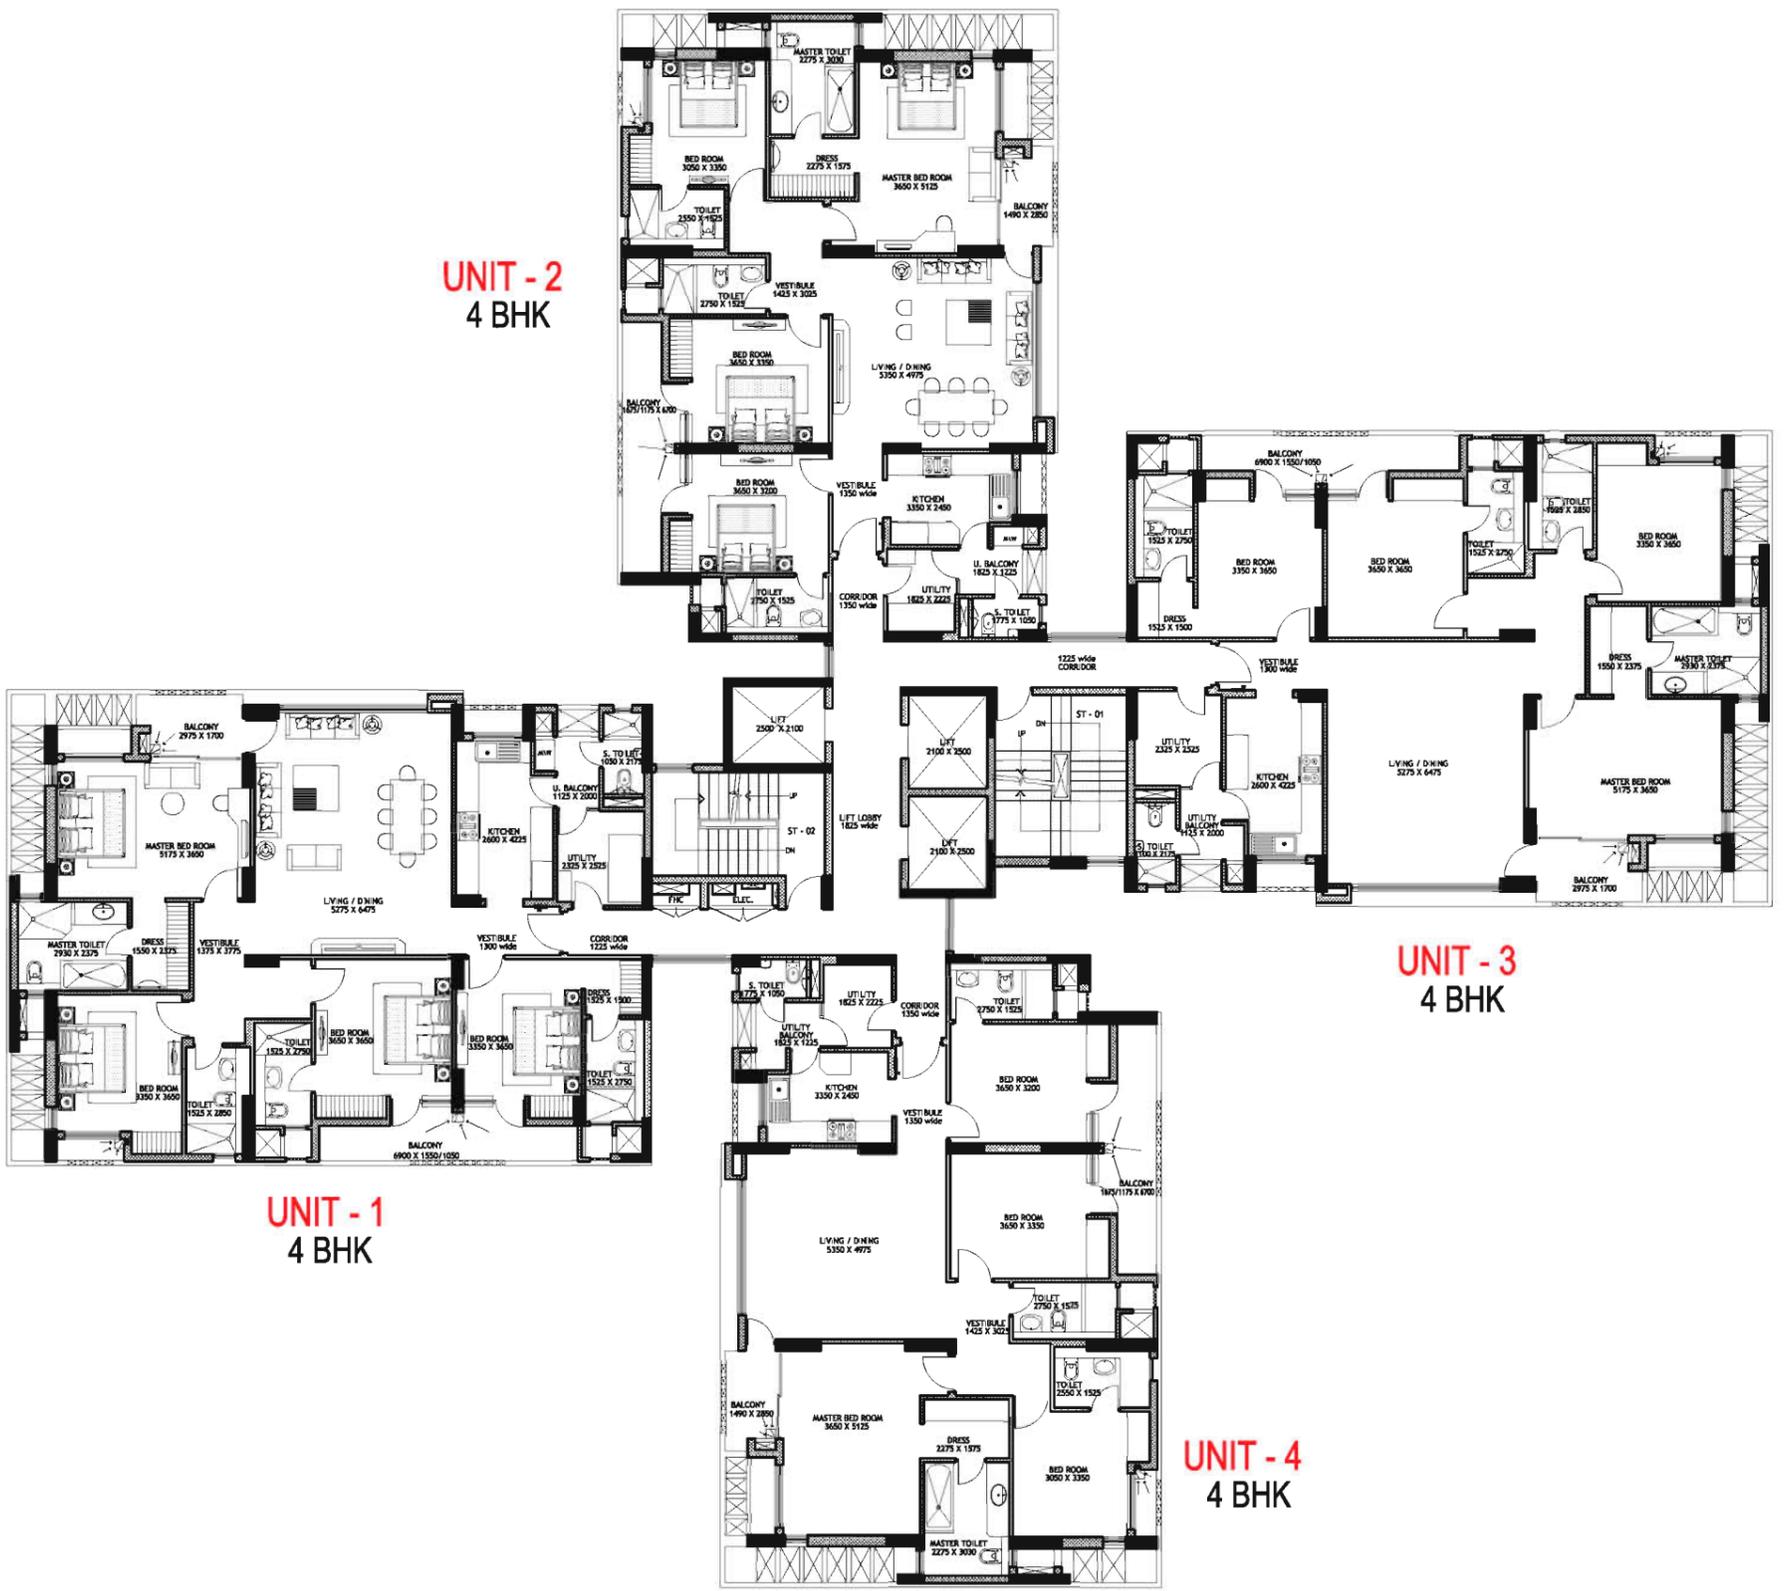


KENSINGTON BOULEVARD - TOWER -19 -3RD FLOOR
 (NOTE : FLOOR PLAN OF TOWER 20,21,22 ARE TYPICAL. REFER NUMBERING PLAN BELOW)

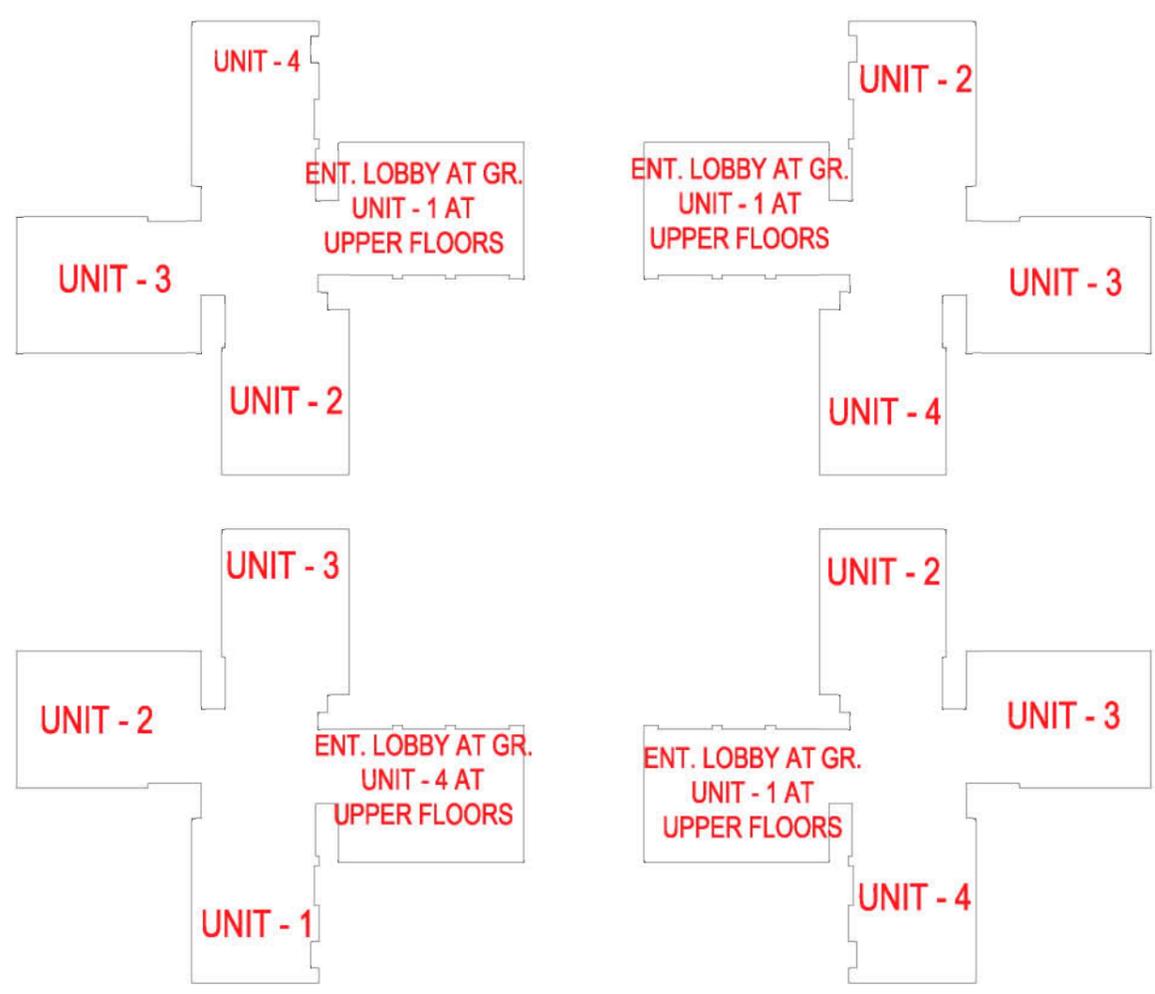

NUMBERING PLAN - KENSINGTON BOULEVARD - TOWER 19,20,21,22

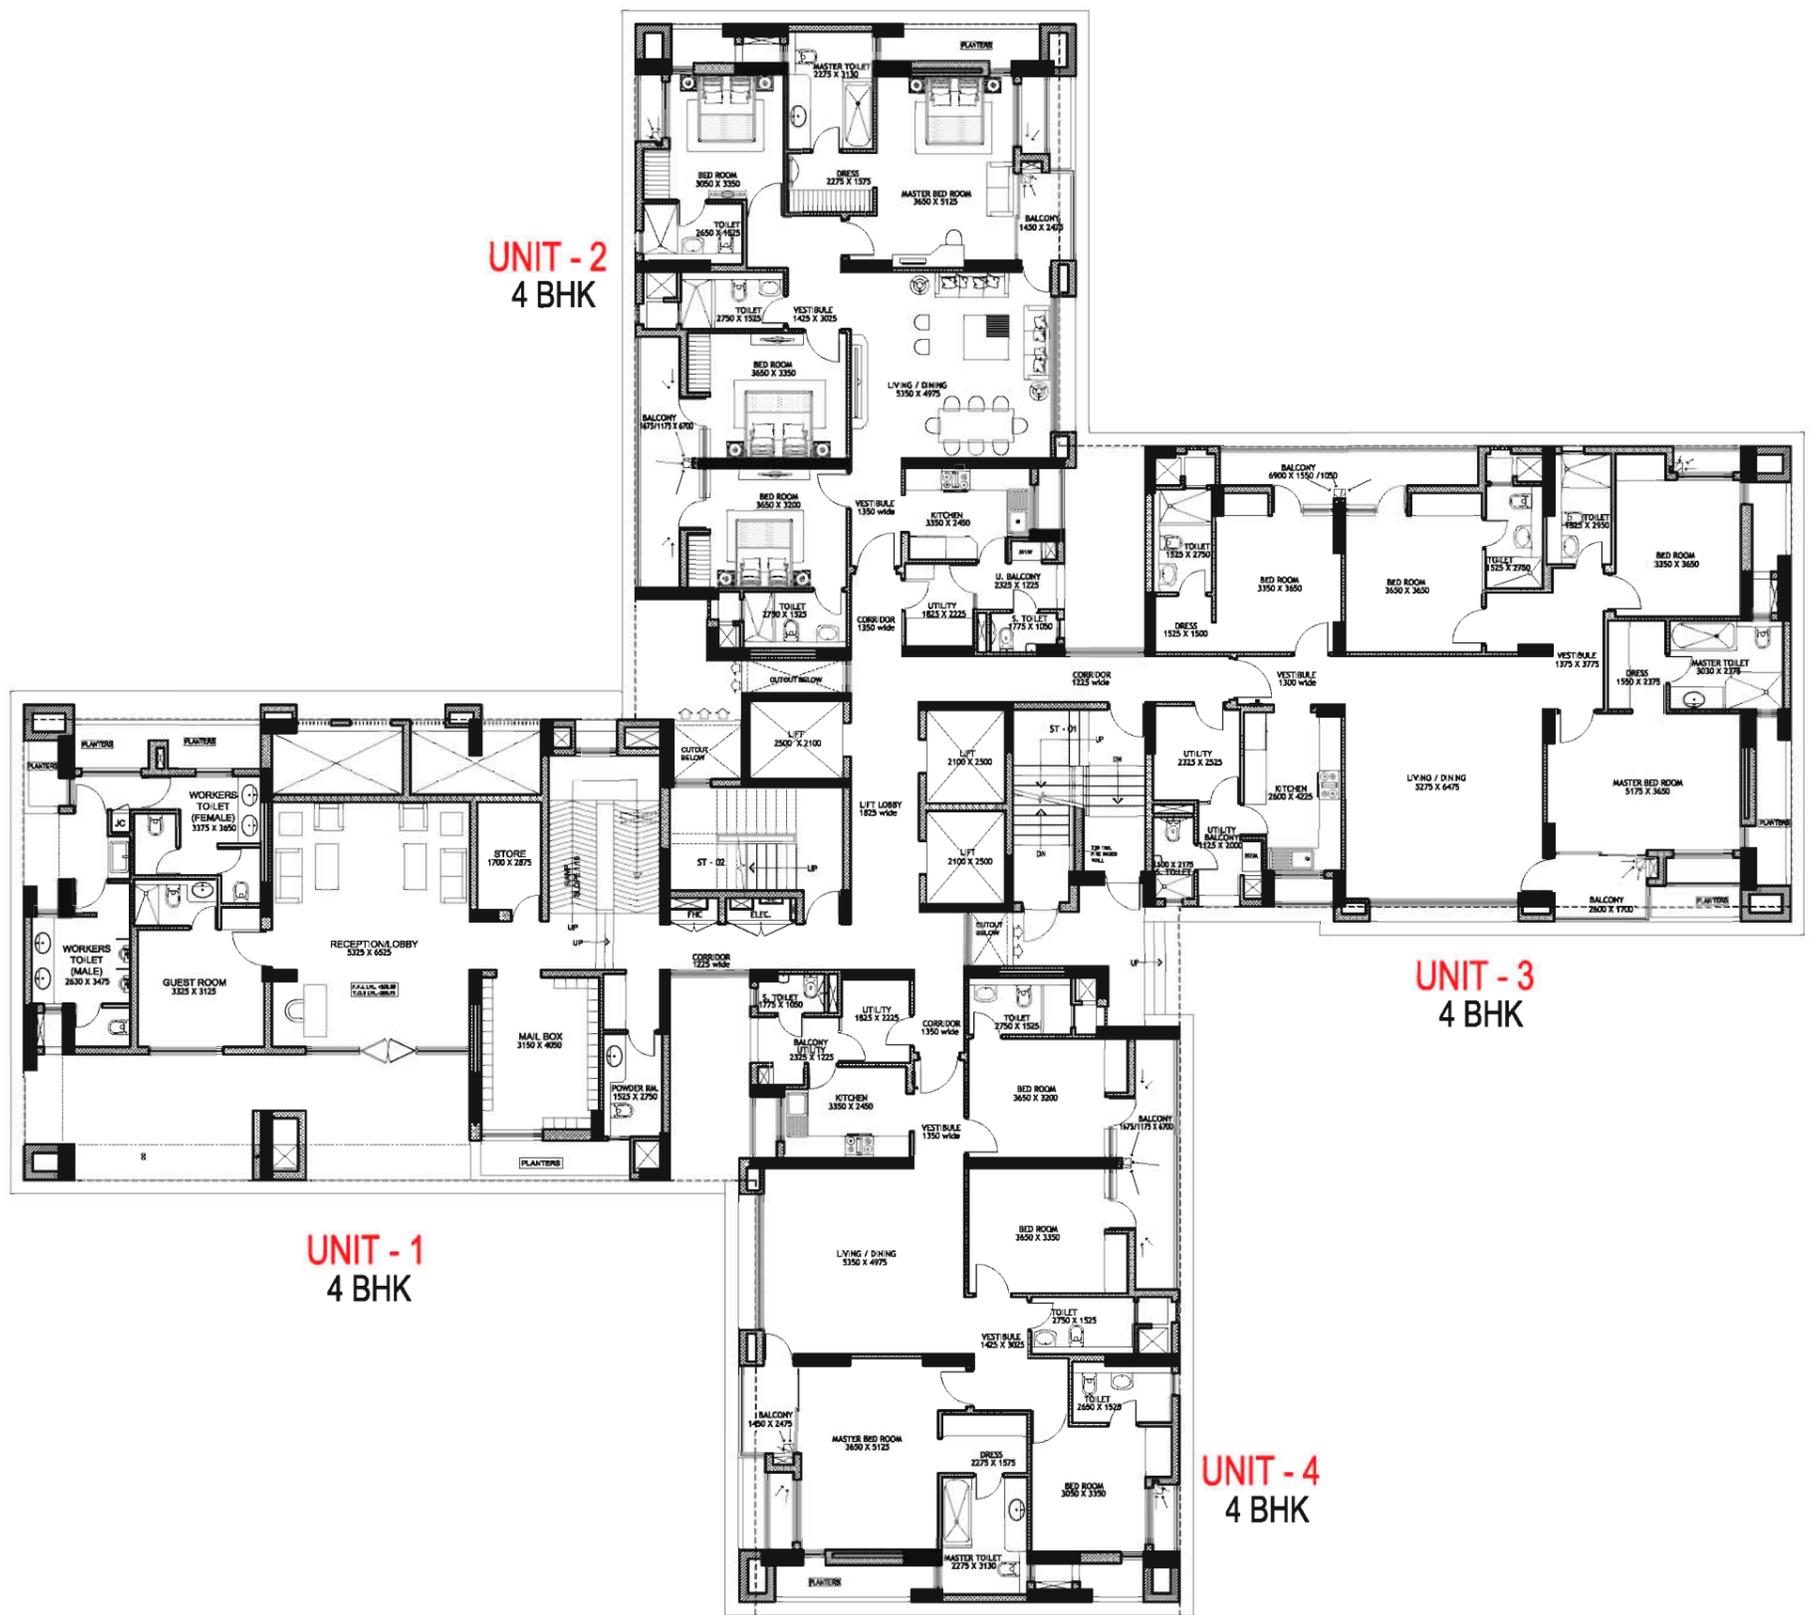

KENSINGTON BOULEVARD - TOWER -19 - GROUND FLOOR
(NOTE : FLOOR PLAN OF TOWER 20,21,22 ARE TYPICAL. REFER NUMBERING PLAN BELOW)

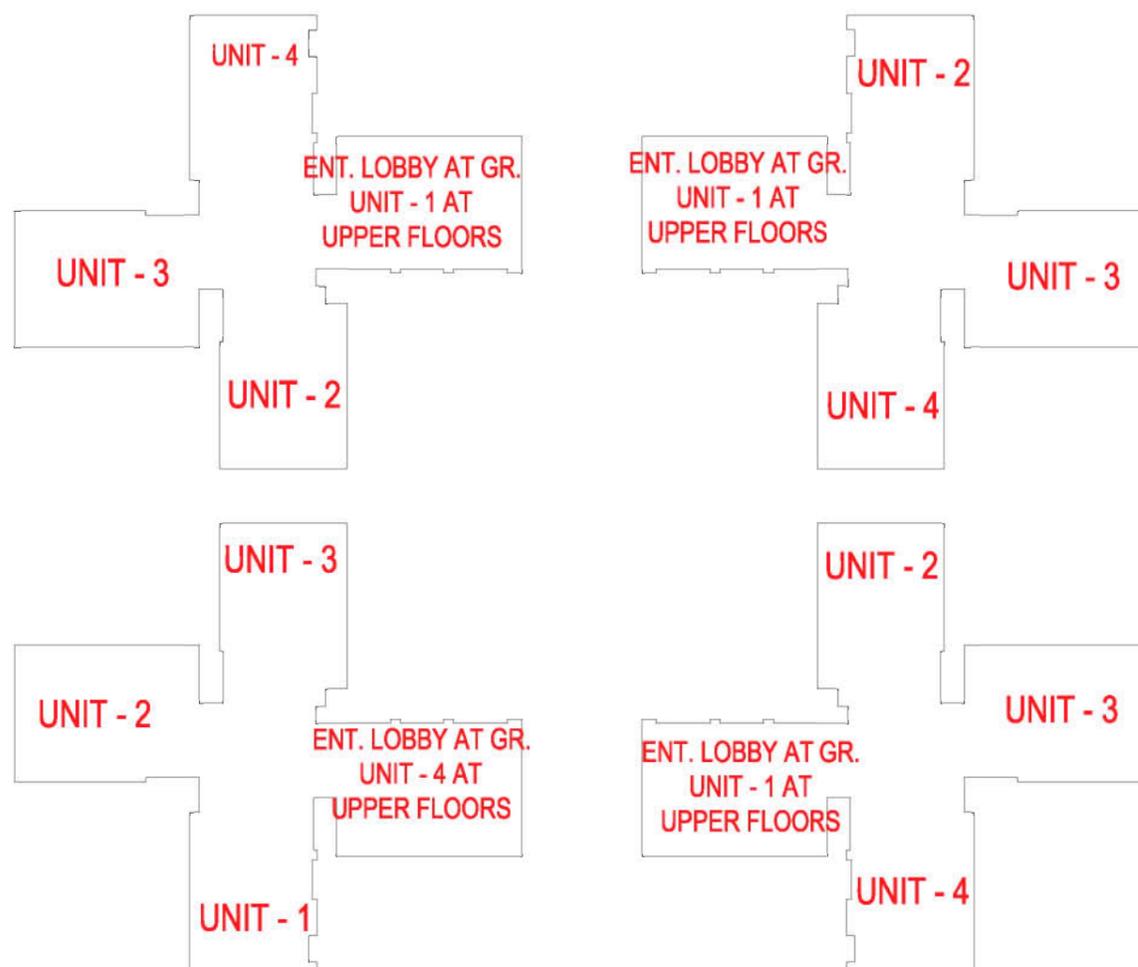

NUMBERING PLAN - KENSINGTON BOULEVARD - TOWER 19,20,21,22



KENSINGTON BOULEVARD - TOWER -19 - PENT HOUSES
 (NOTE : FLOOR PLAN OF TOWER 20,21,22 ARE TYPICAL. REFER NUMBERING PLAN)