


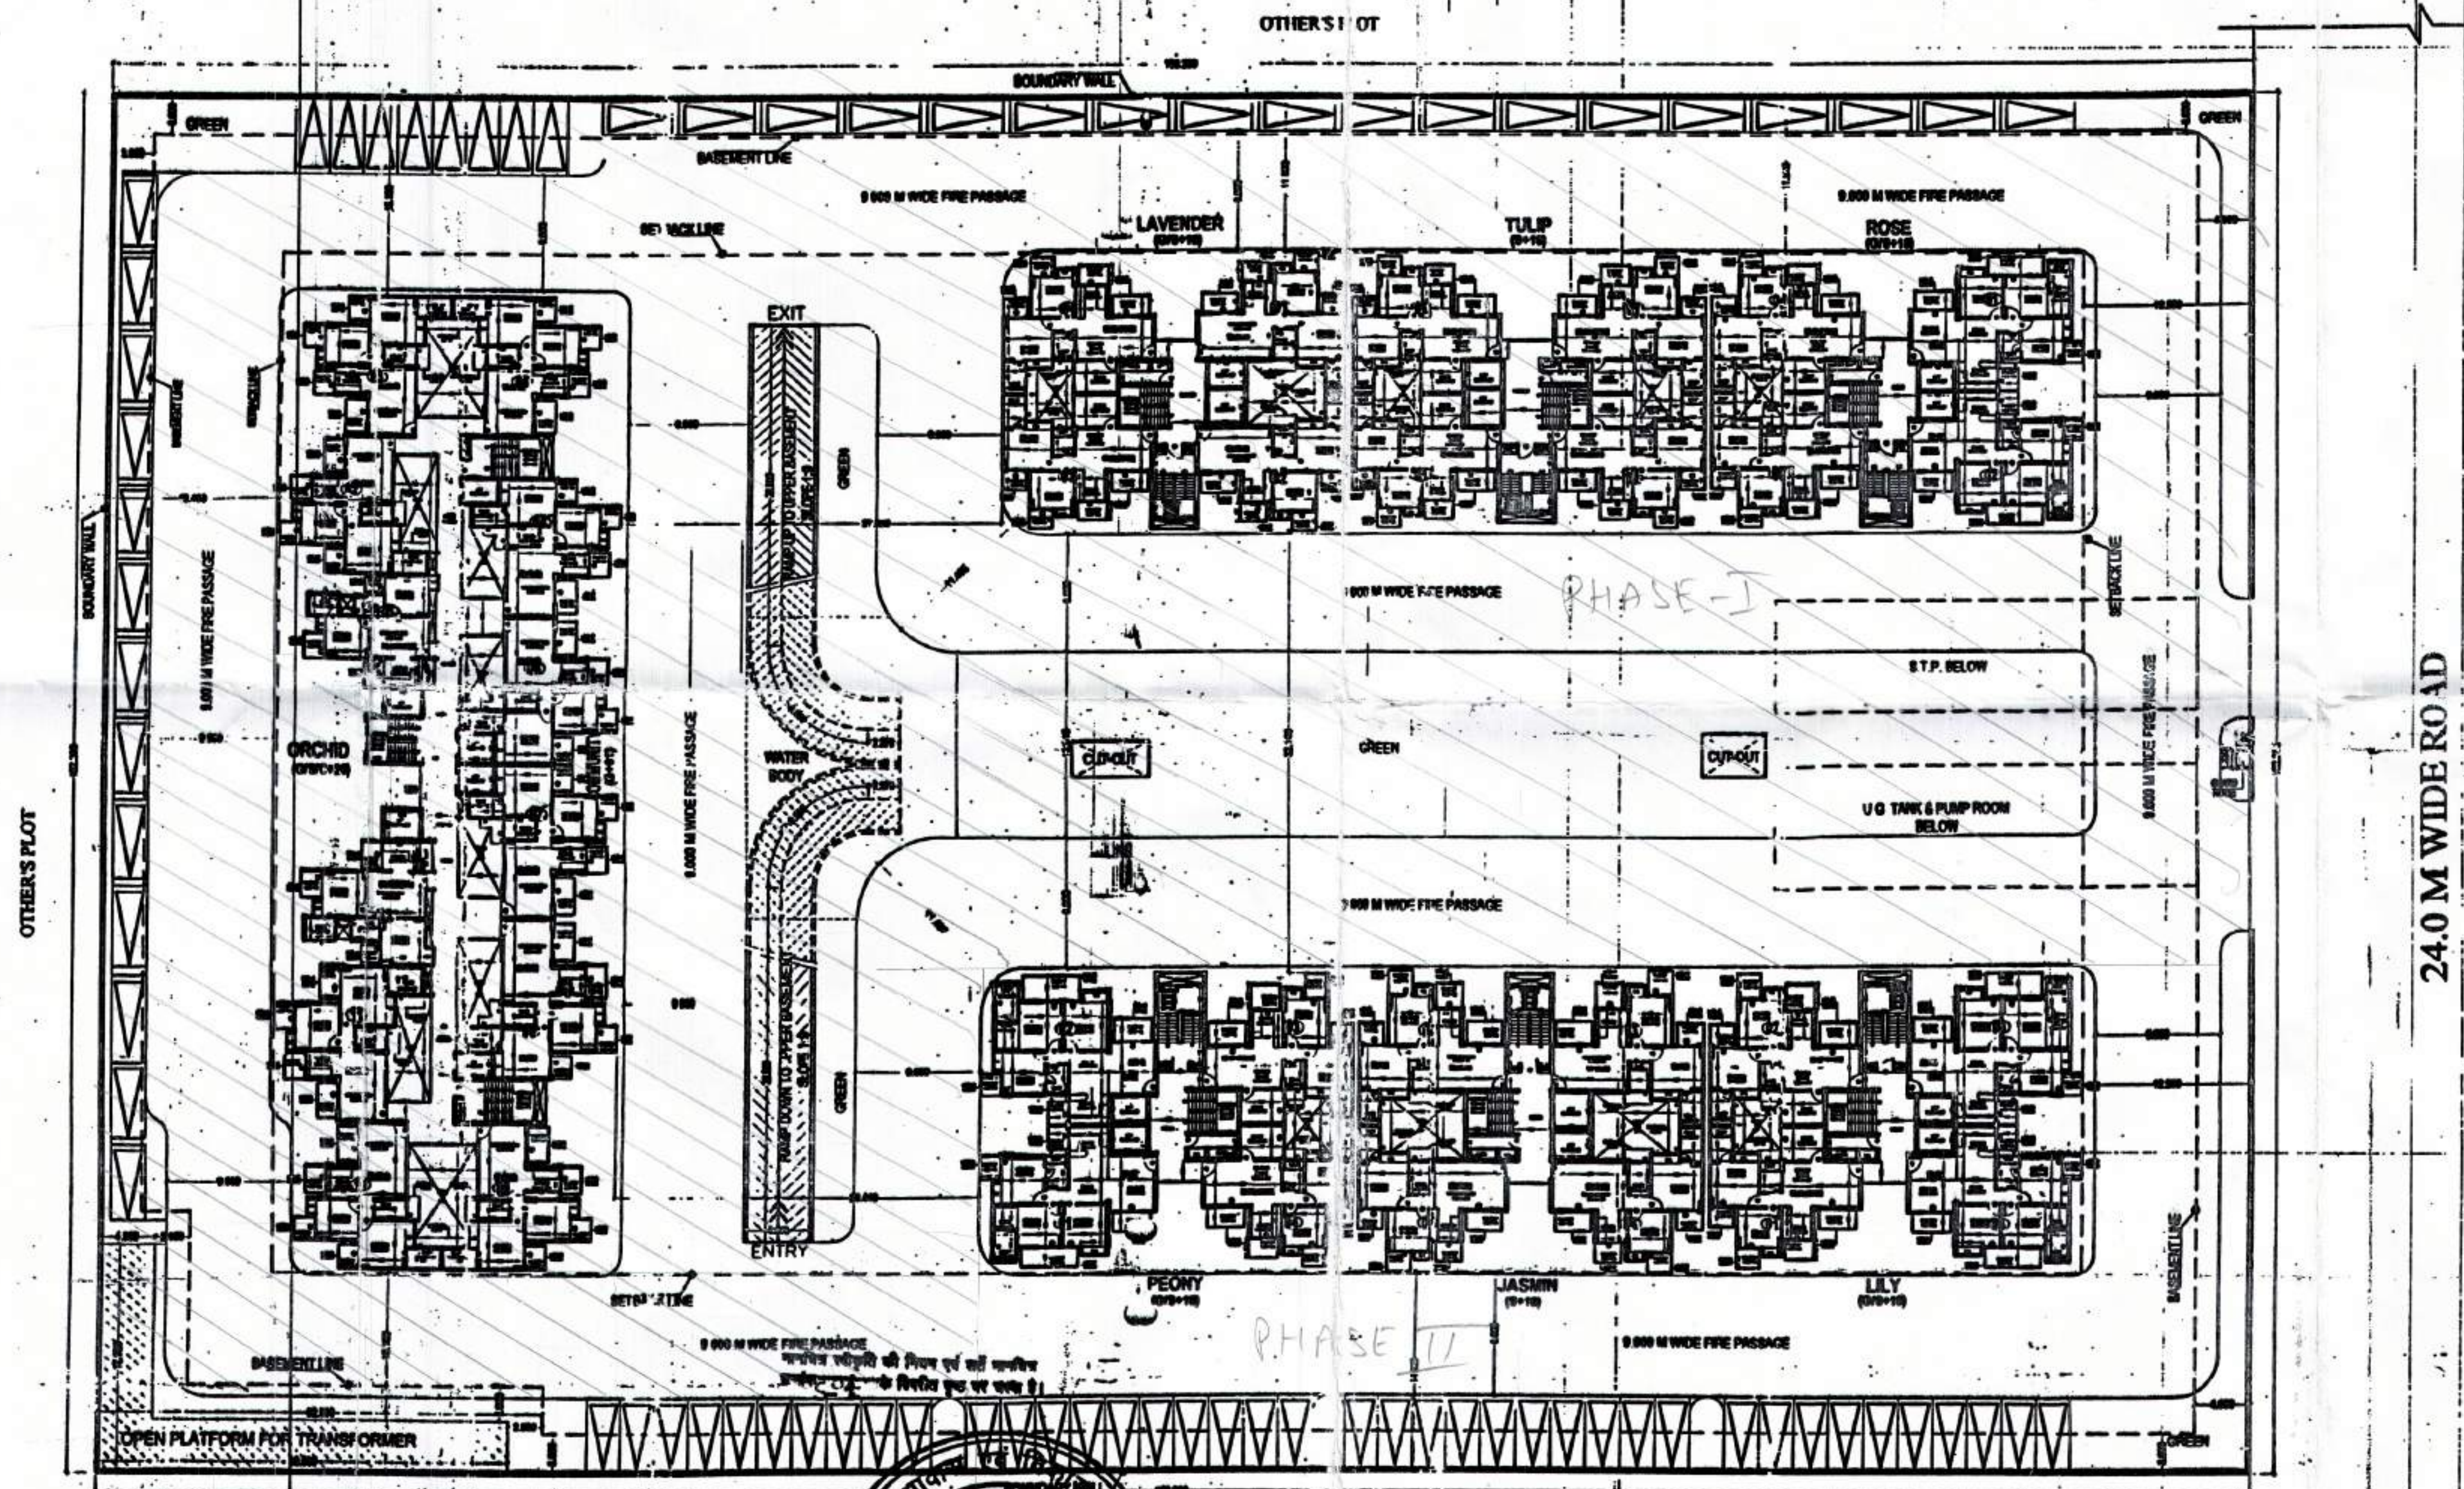

LAYOUT PLAN WITH
TYPICAL PLAN

S-04

For RERA PHASE-I
Land Area - 11818.92

PROJECT TITLE:
PROPOSED PURCHASABLE GROUP
HOUSING PLAN FOR M/S FRAGRANCE
DREAM HOMES PVT. LTD. (FORMERLY
KNOWN AS AKO DREAM HOMES PVT.
LTD.) AT PLOT NO 3 / GH -04
SIDHARTH VIHAR NH-24 GHAZIABAD.

DRAWING TITLE:
LAYOUT PLAN WITH
TYPICAL PLAN

S-04









ARCHITECT'S SIGN

For FRAGRANCE DREAM HOMES PVT. LTD.
CHARTERED SIGN

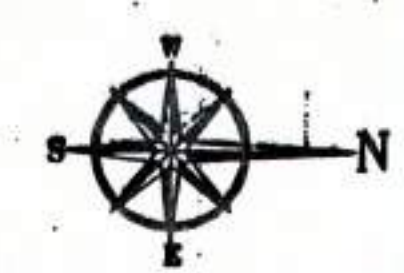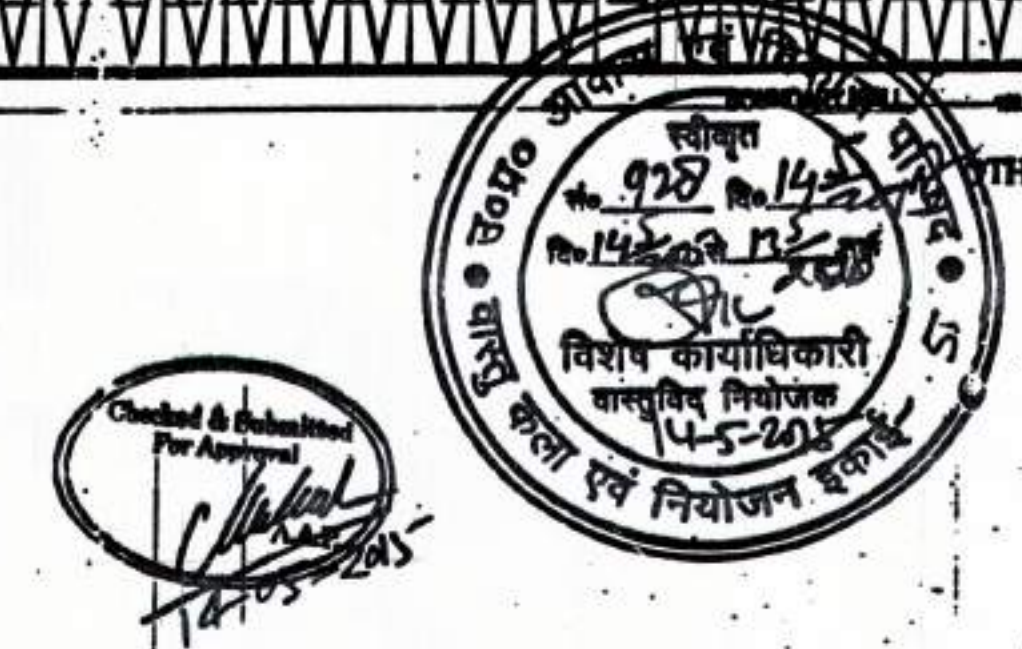


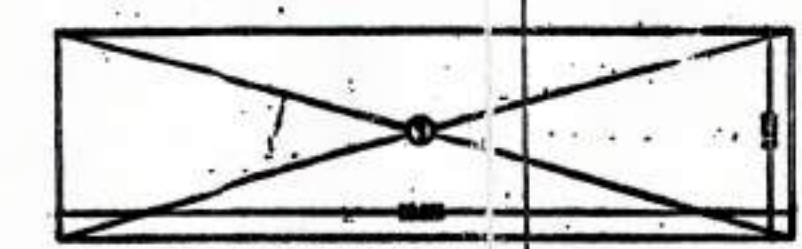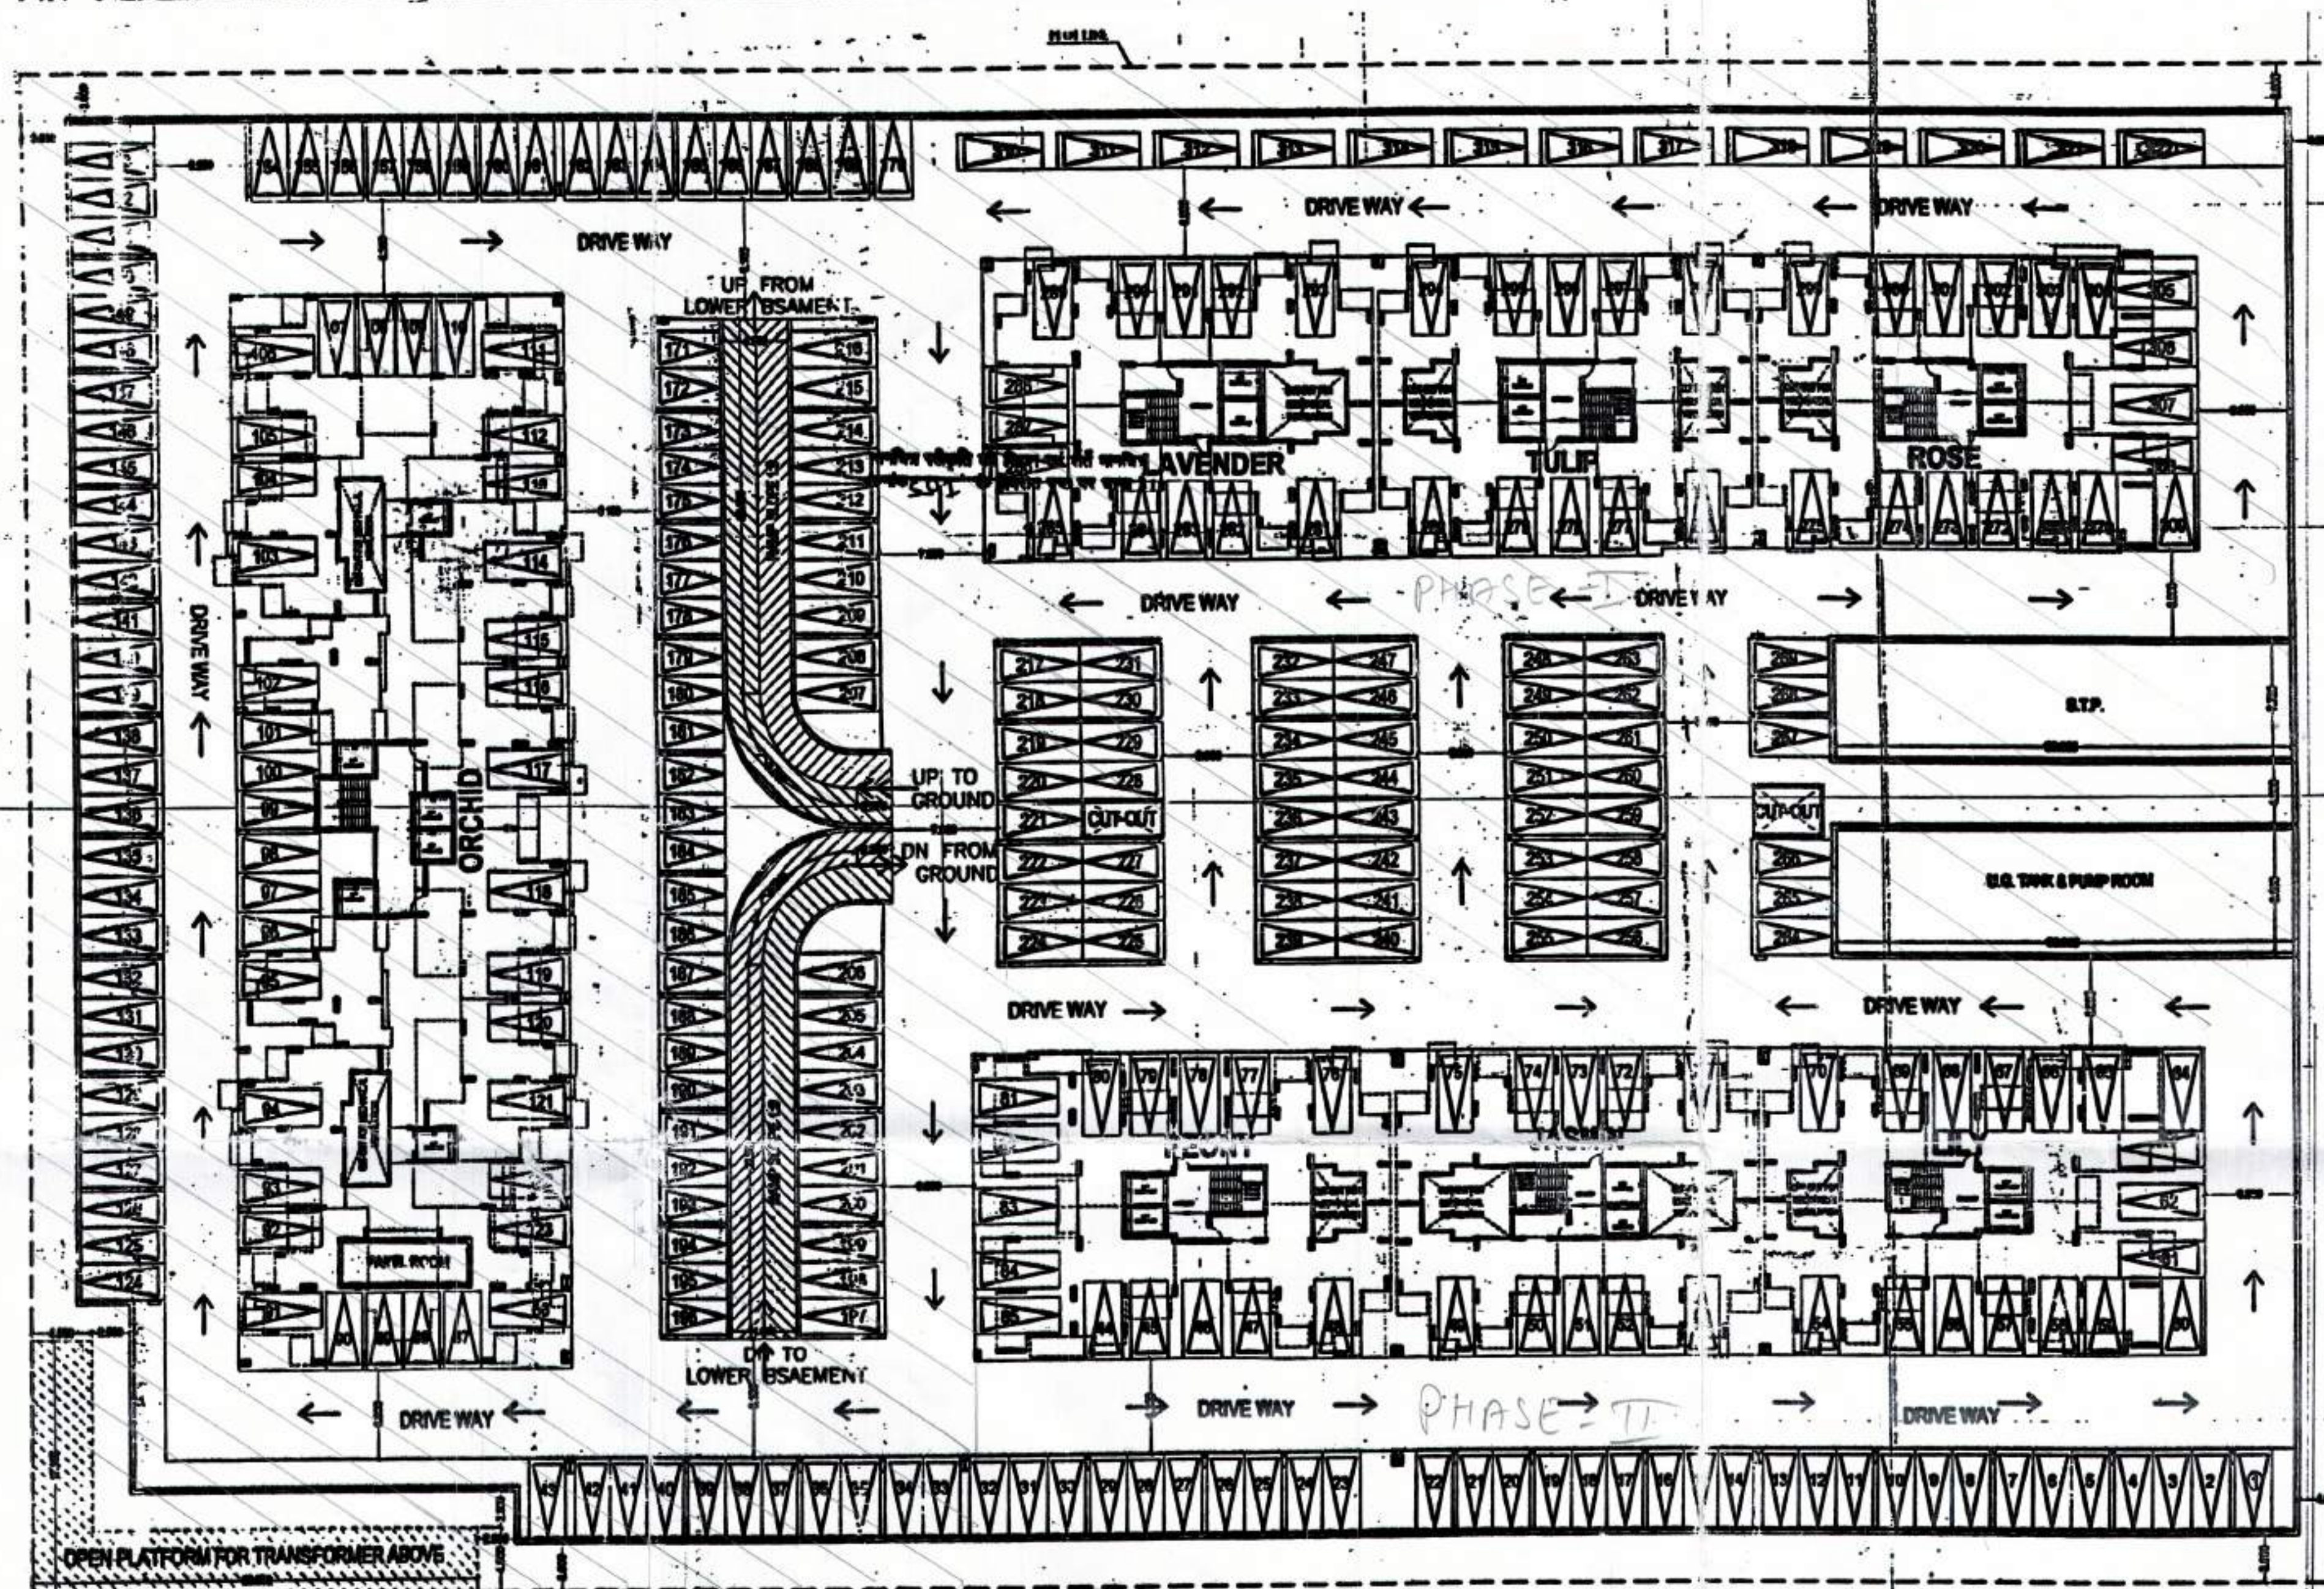


U.S. TANK & PUMP ROOM AREA CALCULATION				
SNO.	WIDTH	LENGTH	AREA (SQ. MET.)	

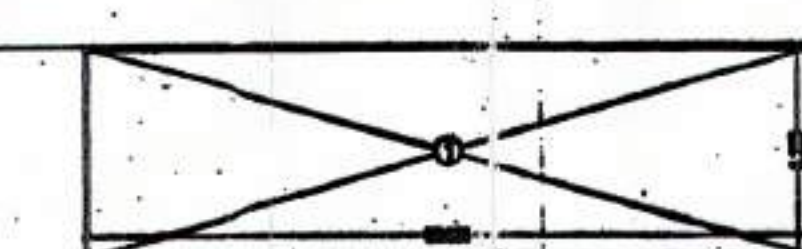

S.T.P. AREA CALCULATION				
SNO.	WIDTH	LENGTH	AREA (SQ. MET.)	

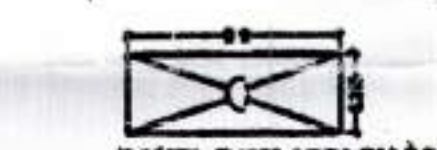

PANEL ROOM AREA CALCULATION				
SNO.	WIDTH	LENGTH	AREA (SQ. MET.)	

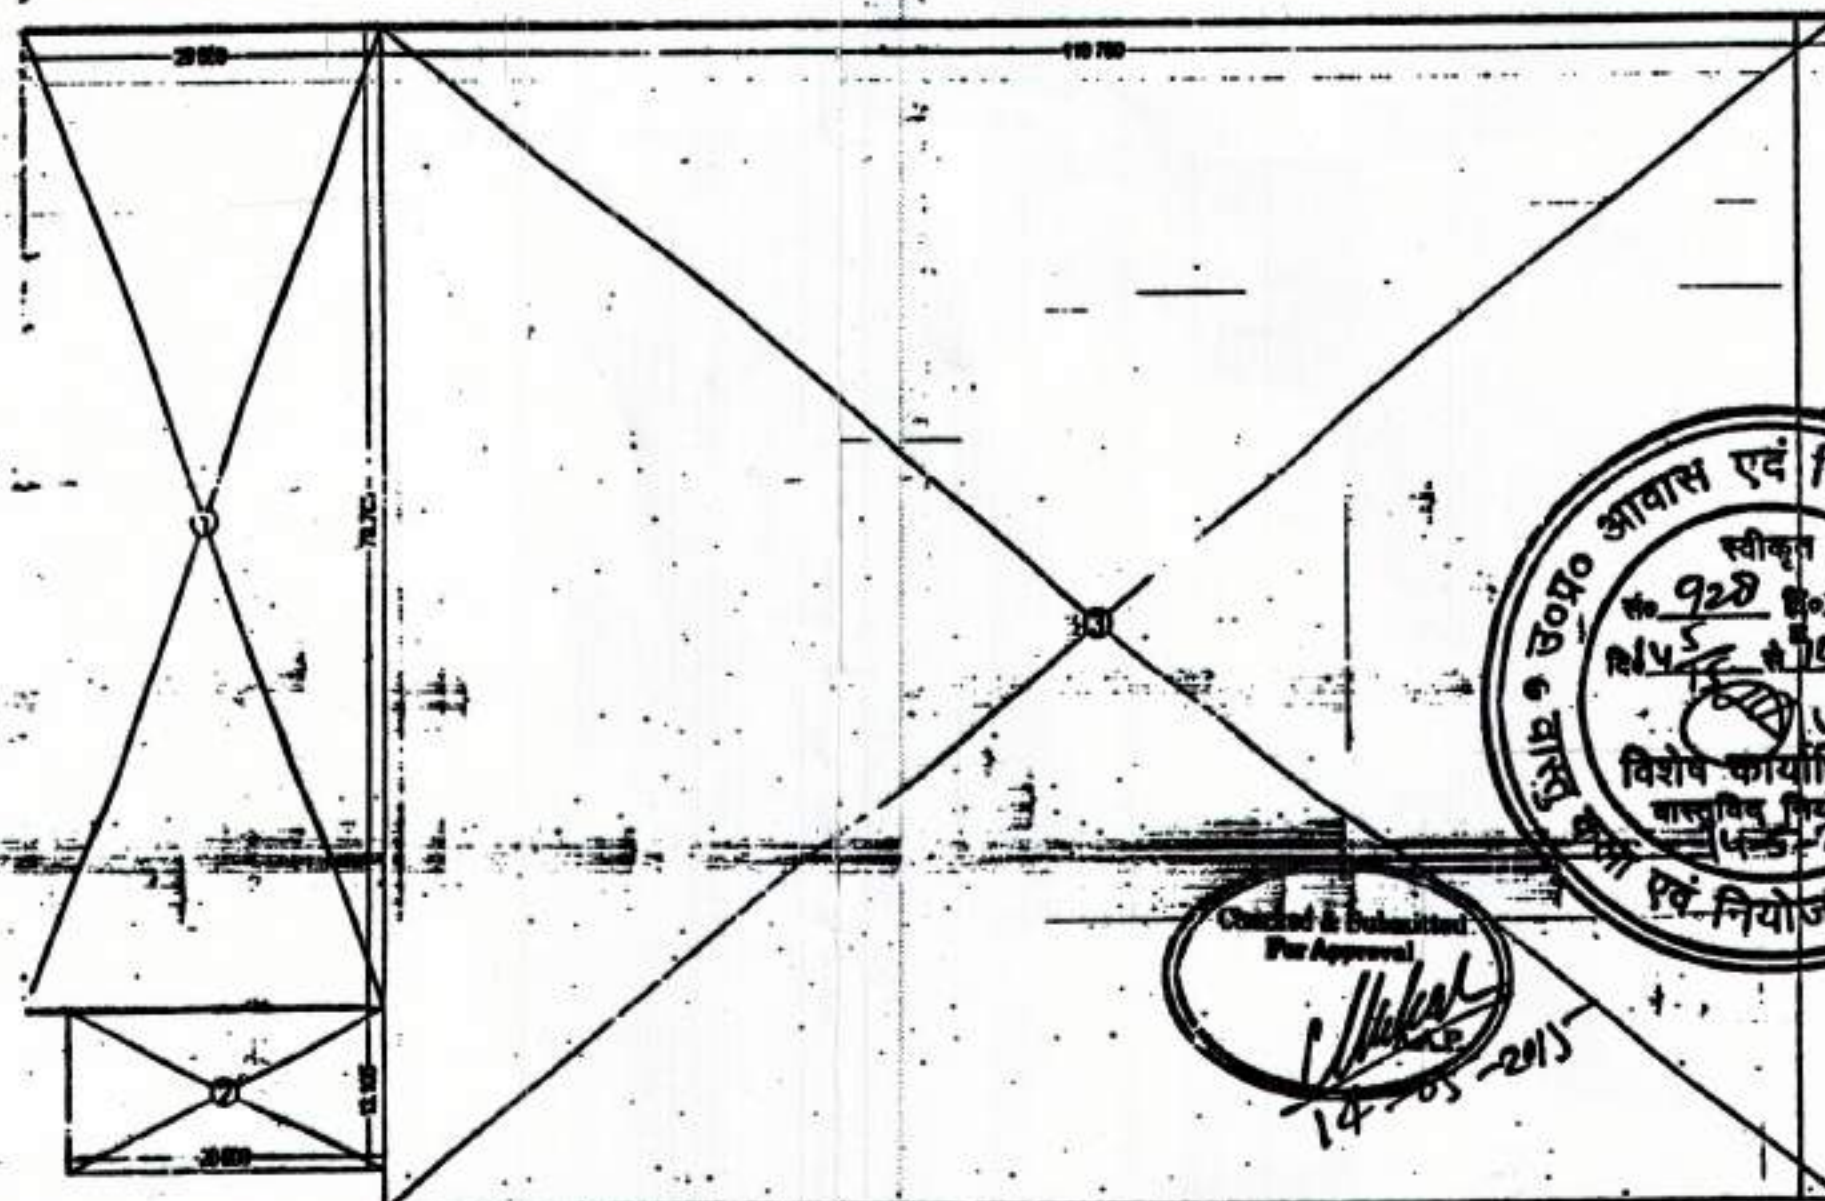


UPPER BASEMENT AREA CALCULATION				
SNO.	WIDTH	LENGTH	AREA (SQ. MET.)	
1	25.50	79.75	2033.63	
2	25.00	13.50	337.50	
3	11.75	96.50	1133.88	
TOTAL AREA			4505.01	

UPPER BASEMENT AREA FOR PARKING				
SNO.	WIDTH	LENGTH	AREA (SQ. MET.)	
TOTAL BASEMENT AREA			4505.01	


PARKING SHOWN = 322 CARS

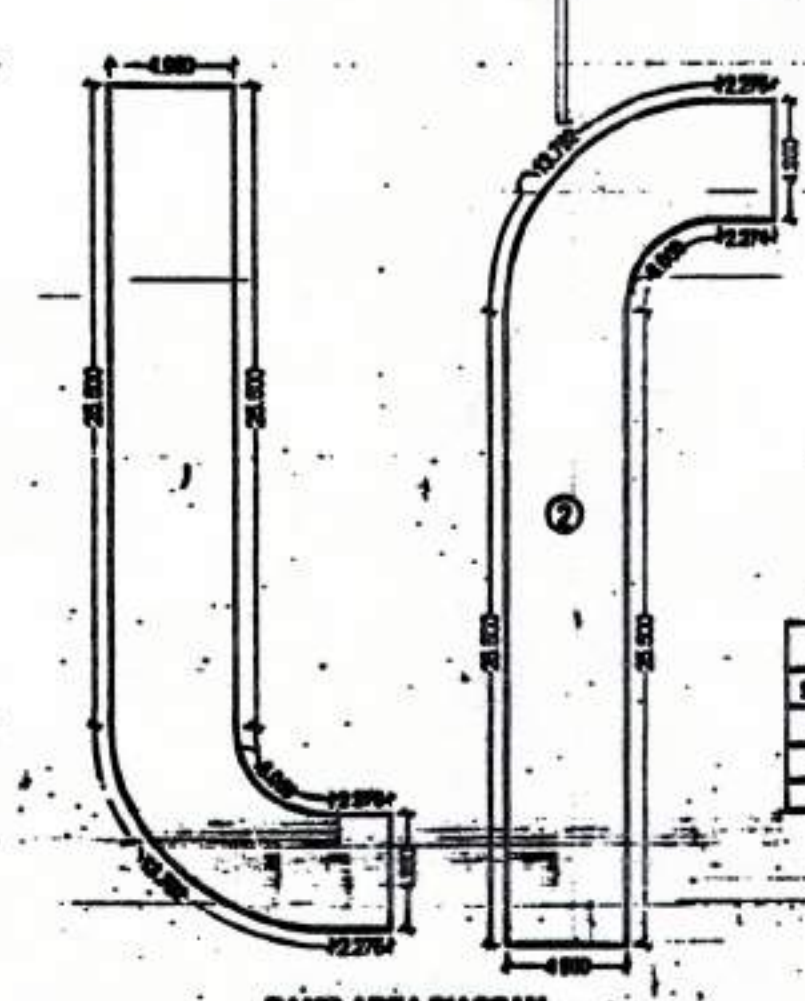

RAMP AREA CALCULATION				
SNO.	WIDTH	LENGTH	AREA (SQ. MET.)	

UPPER BASEMENT PLAN S-07

MECHANICAL VENTILATION SHALL BE PROVIDED IN BASEMENT

FOR REKA PHASE-I
LAND AREA = 11818.928

PROJECT TITLE:
PROPOSED PURCHASABLE GROUP HOUSING PLAN FOR M/S FRAGRANCE DREAM HOMES PVT. LTD. (FORMERLY KNOWN AS AKO DREAM HOMES PVT. LTD.) AT PLOT NO 3 / GH -04 SIDDARTH VIHAR NH-24 GHAZIABAD.

DRAWING TITLE: S-07

UPPER BASEMENT PLAN

SCALE: 1:300

DATE: 20/02/2015

DESIGNER: DEEPAK MEHTA & ASSOCIATES

ARCHITECT: DEEPAK MEHTA & ASSOCIATES

ARCHITECT: DEEPAK MEHTA & ASSOCIATES

