



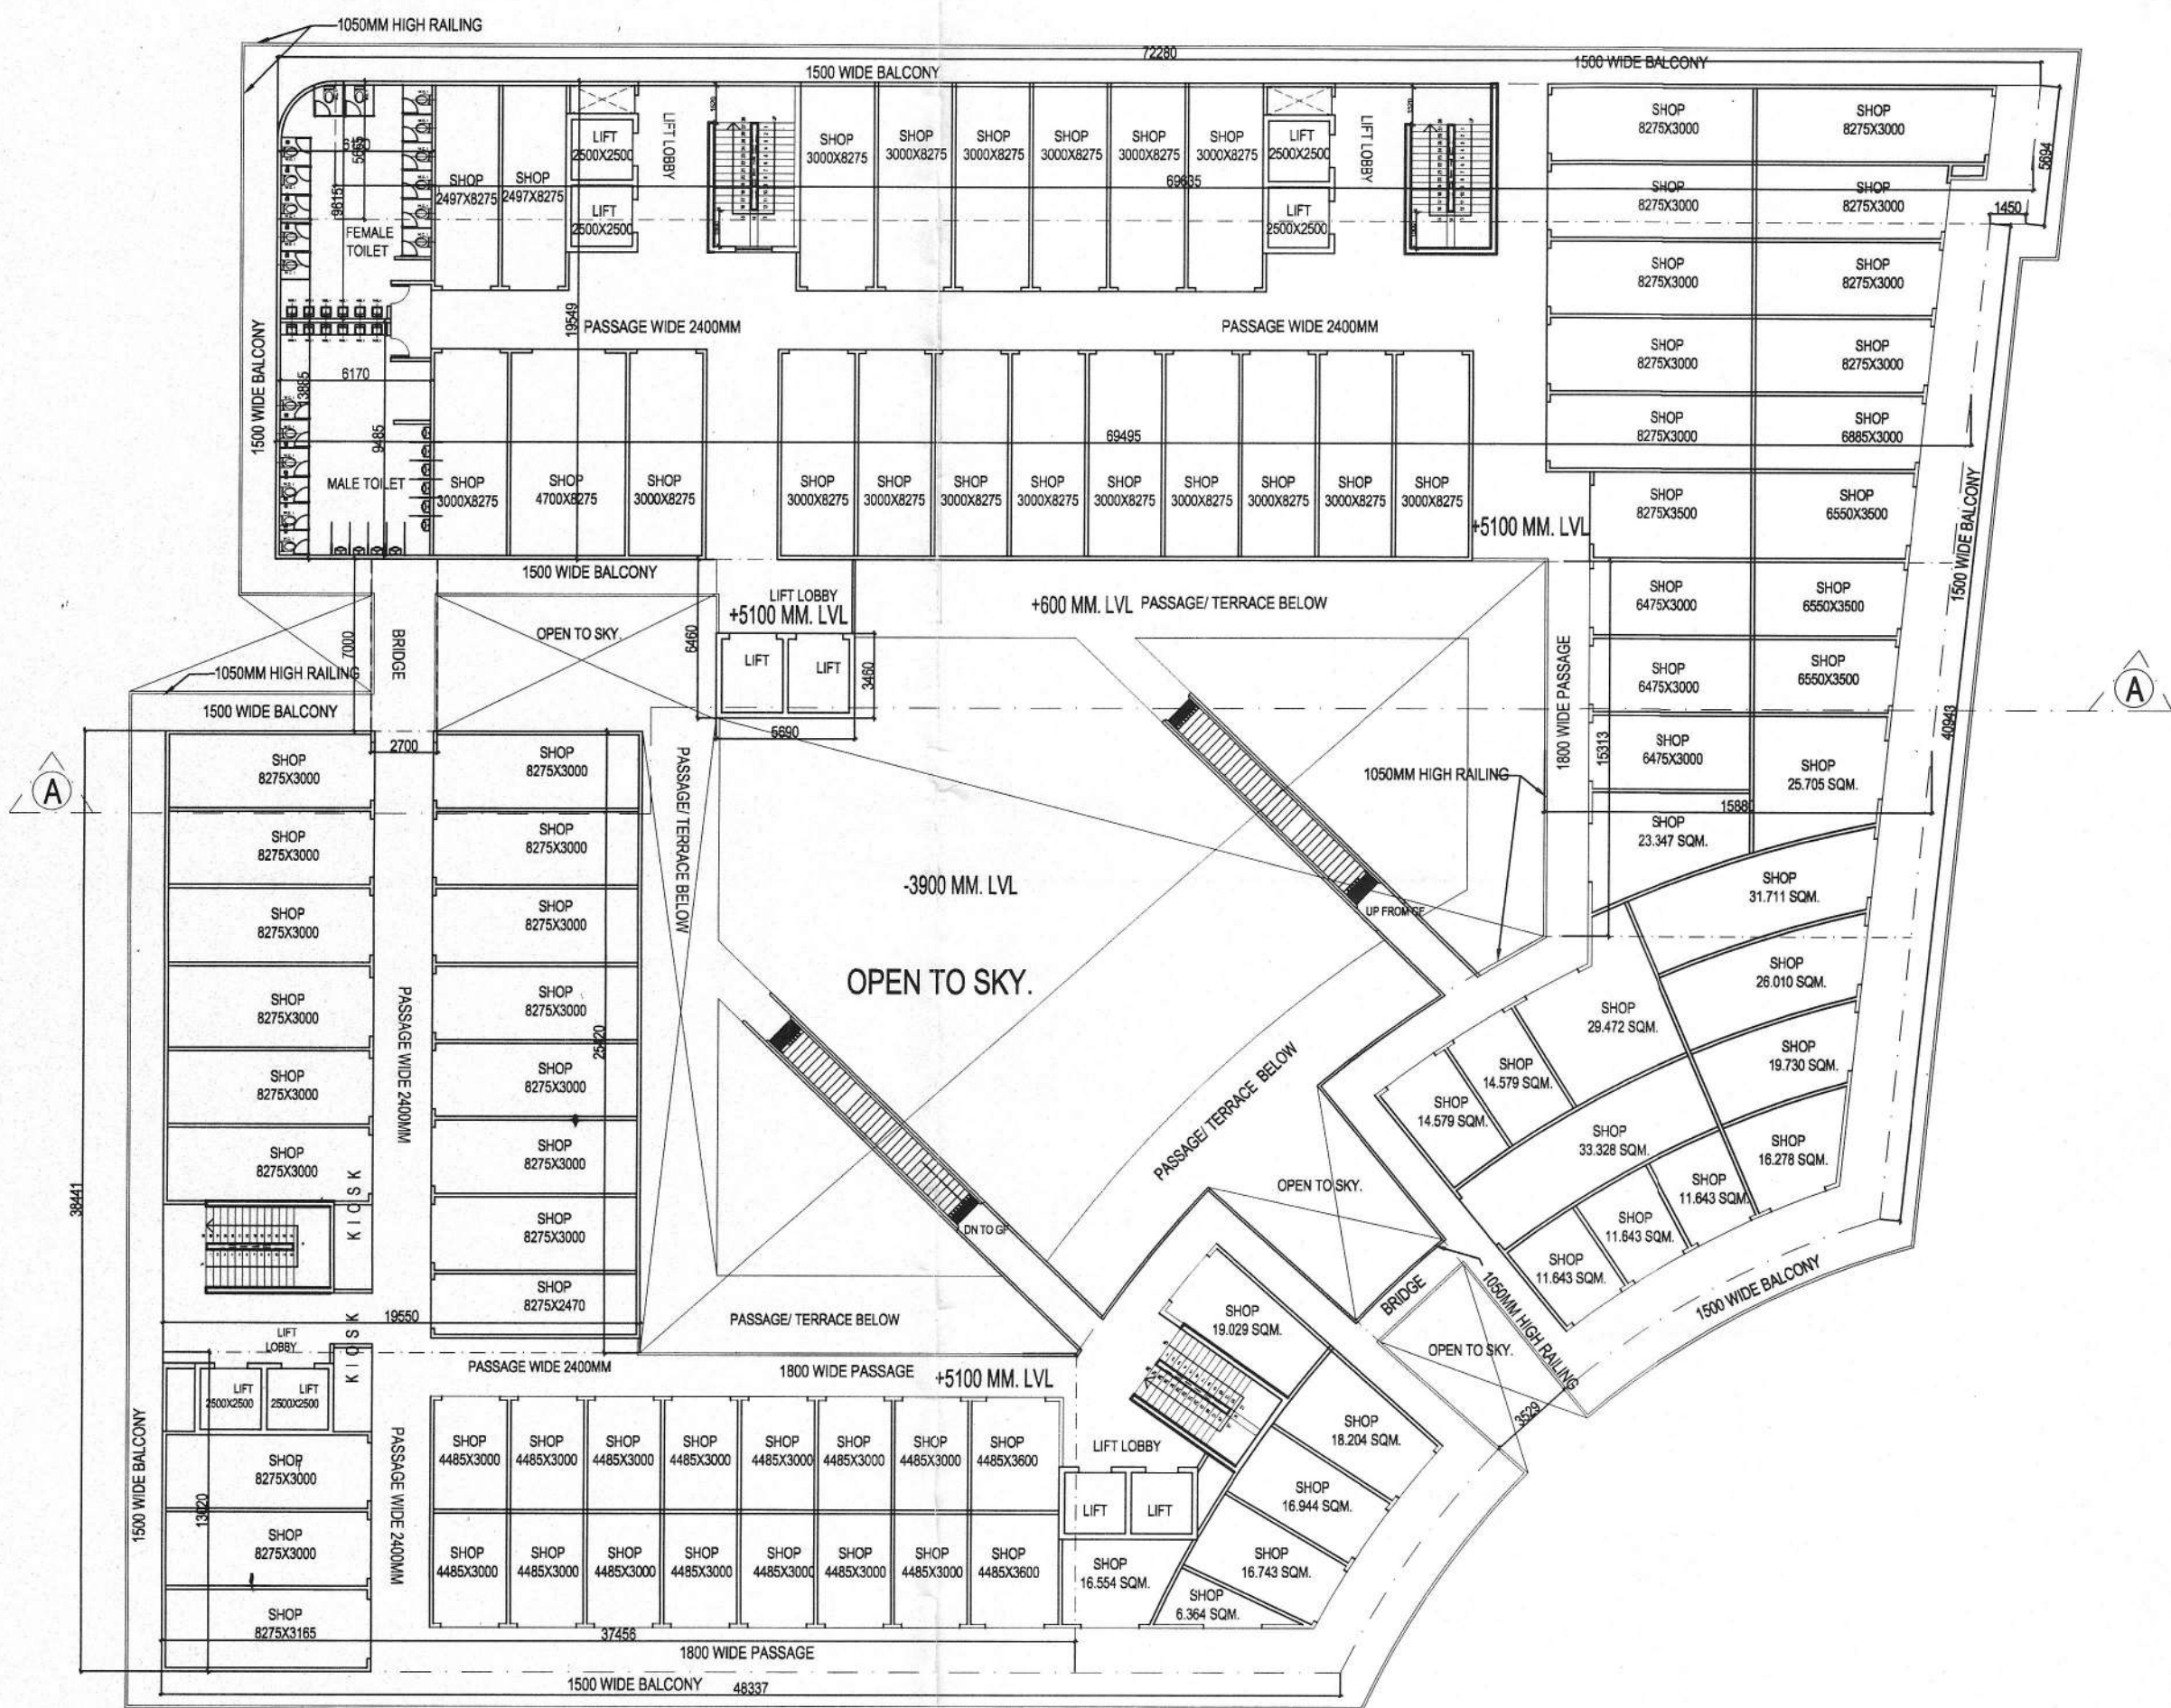

FIRST FLOOR AREA CALCULATION						
LEGEND	BREADTH (B)		LENGTH (L)	NOS.	AREA IN SQM	SPACE USAGE
[A]	63.635	X	5.665	X 1	= 360.492	COVERED AREA
[B]	P.LINE AREA = 12.115 SQM.			X 1	= 12.115	
[C]	69.495	X	13.885	X 1	= 964.938	
[D]	5.690	X	6.460	X 1	= 36.757	
[E]	2.700	X	7.000	X 1	= 18.900	
[F]	19.550	X	25.420	X 1	= 496.961	
[G]	37.456	X	13.020	X 1	= 487.677	
[H]	P.LINE AREA = 230.670 SQM.			X 1	= 230.670	
[I]	P.LINE AREA = 6.658 SQM.			X 1	= 6.658	
[J]	P.LINE AREA = 293.493 SQM.			X 1	= 293.493	
[K]	15.880	X	15.313	X 1	= 243.170	
TOTAL					= 3151.832	--- (I)
CUTOUT						
LEGEND	BREADTH (B)		LENGTH (L)	NOS.	AREA IN SQM	SPACE USAGE
(a)	2.500	X	2.500	X 8	= 50.000	LIFT SHAFT
(b)	2.500	X	3.000	X 2	= 15.000	LIFT SHAFT
TOTAL					= 65.000	--- (II)
NETT. ENVELOPE ON FLOOR (I) - (II)					= 3086.832	--- (III)
SERVICES AREA						
LEGEND	BREADTH (B)		LENGTH (L)	NOS.	AREA IN SQM	SPACE USAGE
3	5.690	X	2.875	X 1	= 16.359	LIFT LOBBY
4	2.880	X	5.690	X 2	= 32.774	LIFT LOBBY
5	5.230	X	1.510	X 1	= 7.897	LIFT LOBBY
6	6.700	X	3.300	X 1	= 22.110	FIRE STAIRCASE
7	3.300	X	6.620	X 1	= 21.846	FIRE STAIRCASE
8	2.648	X	1.160	X 2	= 6.143	FIRE STAIRCASE
9	P.LINE AREA = 14.675 SQM.			X 1	= 14.675	LIFT LOBBY
10	38.668	X	1.500	X 1	= 58.002	PASSAGE
11	P.LINE AREA = 20.649 SQM.			X 1	= 20.649	PASSAGE
12	P.LINE AREA = 27.249 SQM.			X 1	= 27.249	PASSAGE
13	1.800	X	39.772	X 1	= 71.590	PASSAGE
16	P.LINE AREA = 12.684 SQM.			X 1	= 12.684	PASSAGE
TOTAL SERVICE AREA					= 311.978	--- (IV)
TOTAL F.A.R AREA					(III) - (IV) = 2774.854	F.A.R

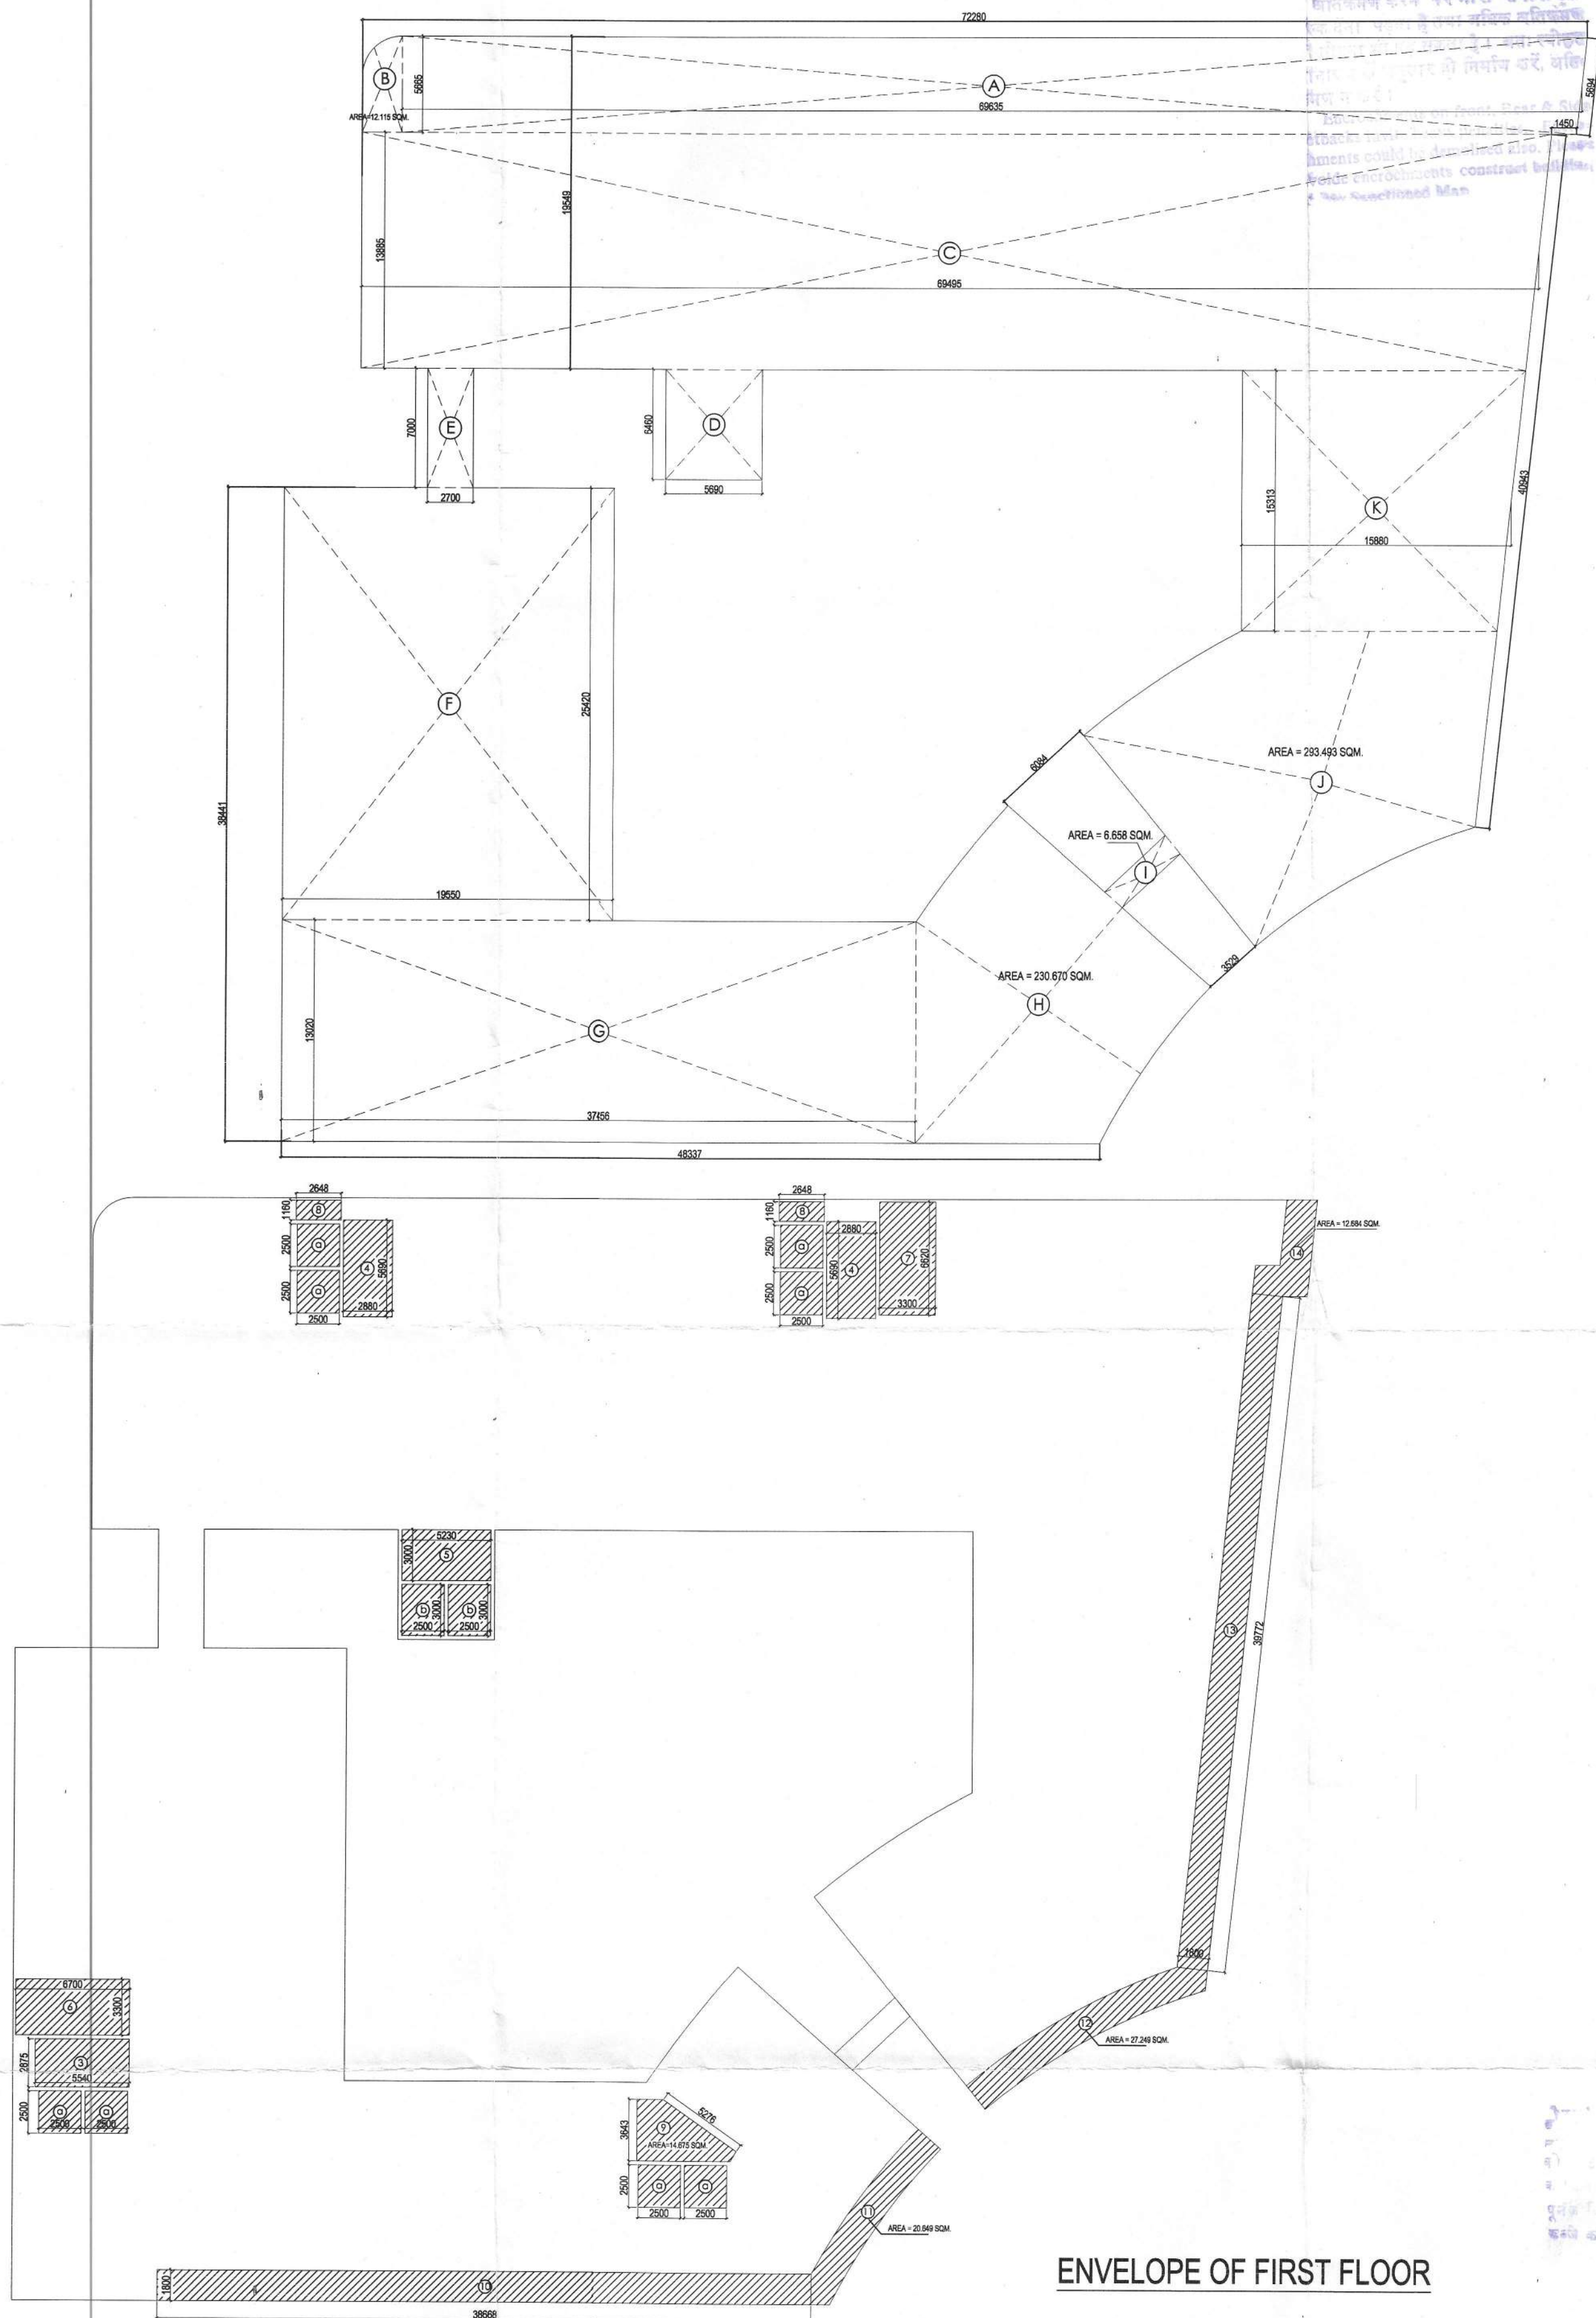

IV-1496/943
07/12/16
syn
Map for proposed Building is per Byg
Laws submitted for approval. Please.
R.N. Gupta & Associates

PROJECT	TITLE	JOB.NO.	DATE	DRN. BY	ARCHITECT'S SIGN.	OWNER'S SIGN	CONSULTANT
PROPOSED COMMERCIAL BUILDING ON PLOT NO. C1-D1, SEC - 133, JAYPEE WISH TOWN, NOIDA FOR:- ADMIRER HEIGHT PROJECTS PVT. LTD.	FIRST FLOOR PLAN SUBMISSION DRAWING		19 - 10 - 16	NISHU	RAJIV GOEL CA/76/2361	For Admirer Height Projects Pvt. Ltd.	R.N.Gupta & Associates Consulting Engineers, Architects & Valuers E - 1, Sector-55, Noida Phones - (+120) 4321556 email-info@rngcorp.com
	FIRST FLOOR PLAN, ENVELOPE & AREA DIAGRAM	DR.NO.	NORTH	CHKD. BY			
		05		G.S.B.			

(2) वास्तु को अधिकतम प्रमाण पर ही कावेन
करते समय विकास अधिकारी (आयुक्त) के निदेश
अनुसार समुचित रूप में मान्यता प्राप्त करवा करवा होगा