

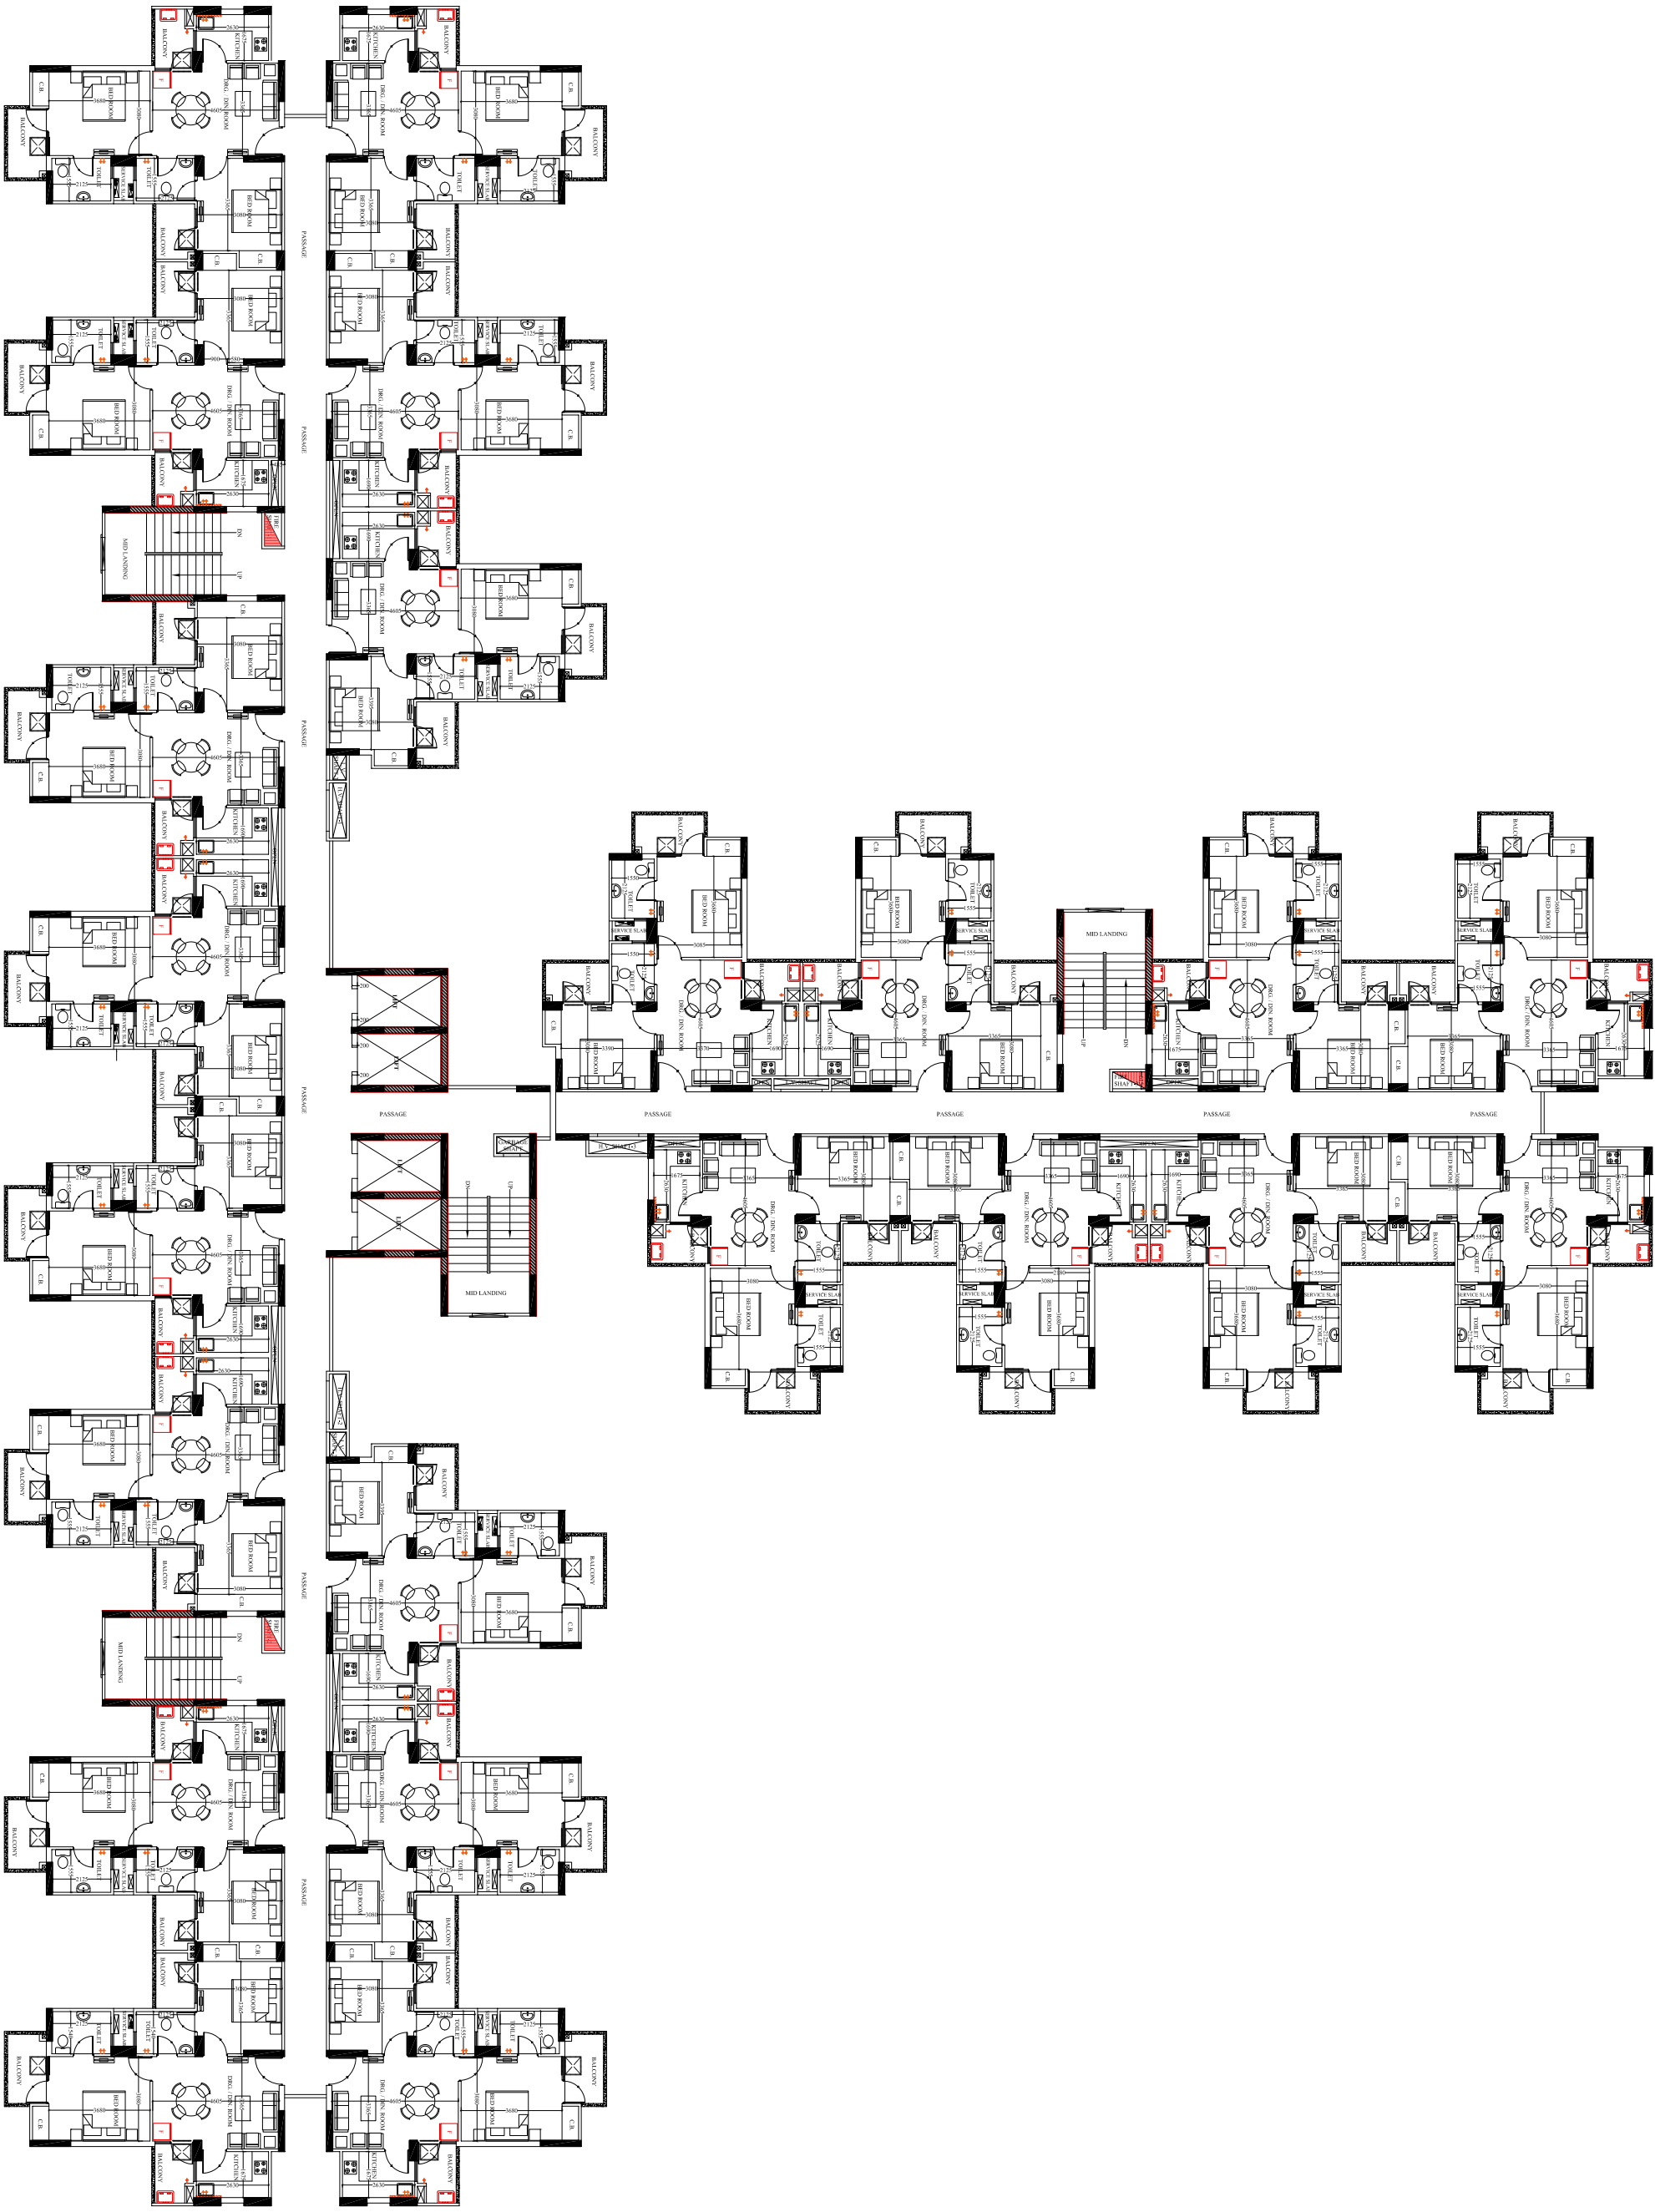
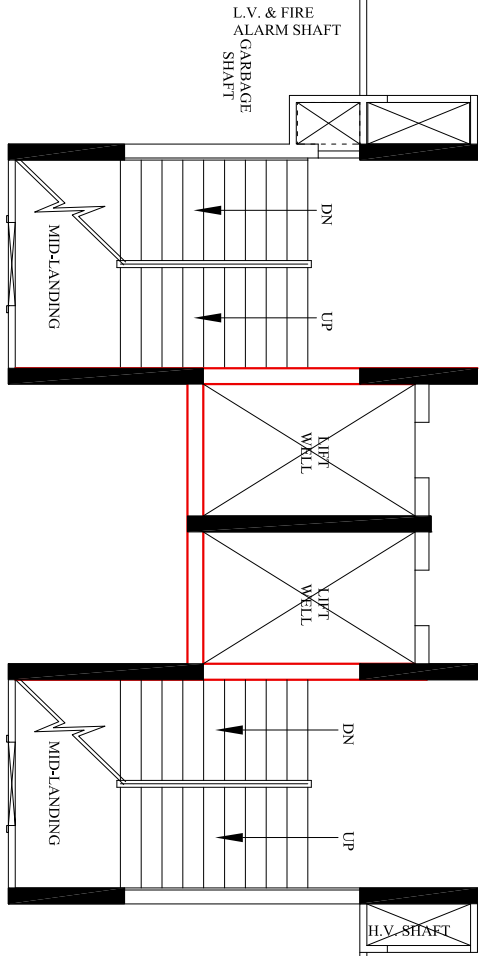


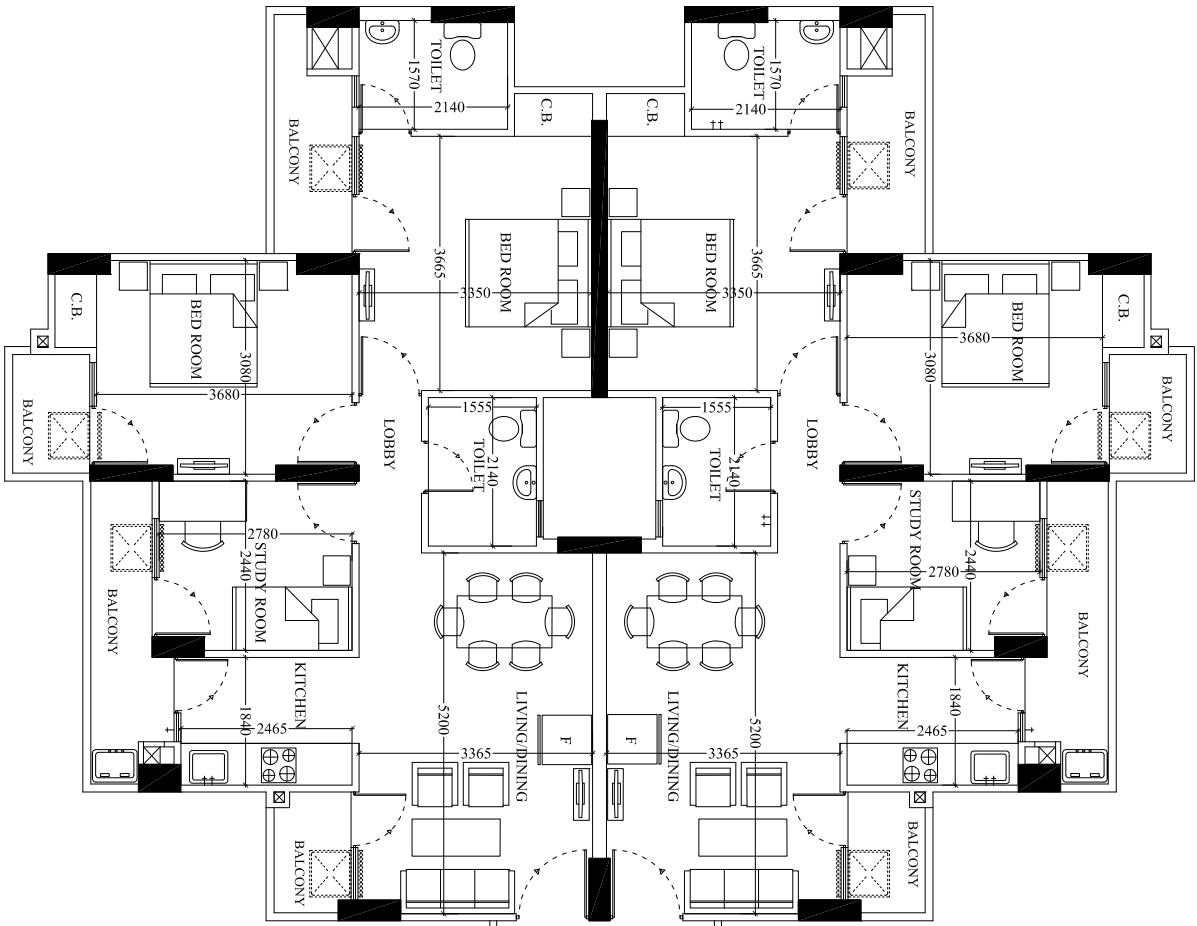

TOWER-D1.D2.D3
TYPICAL FLOOR


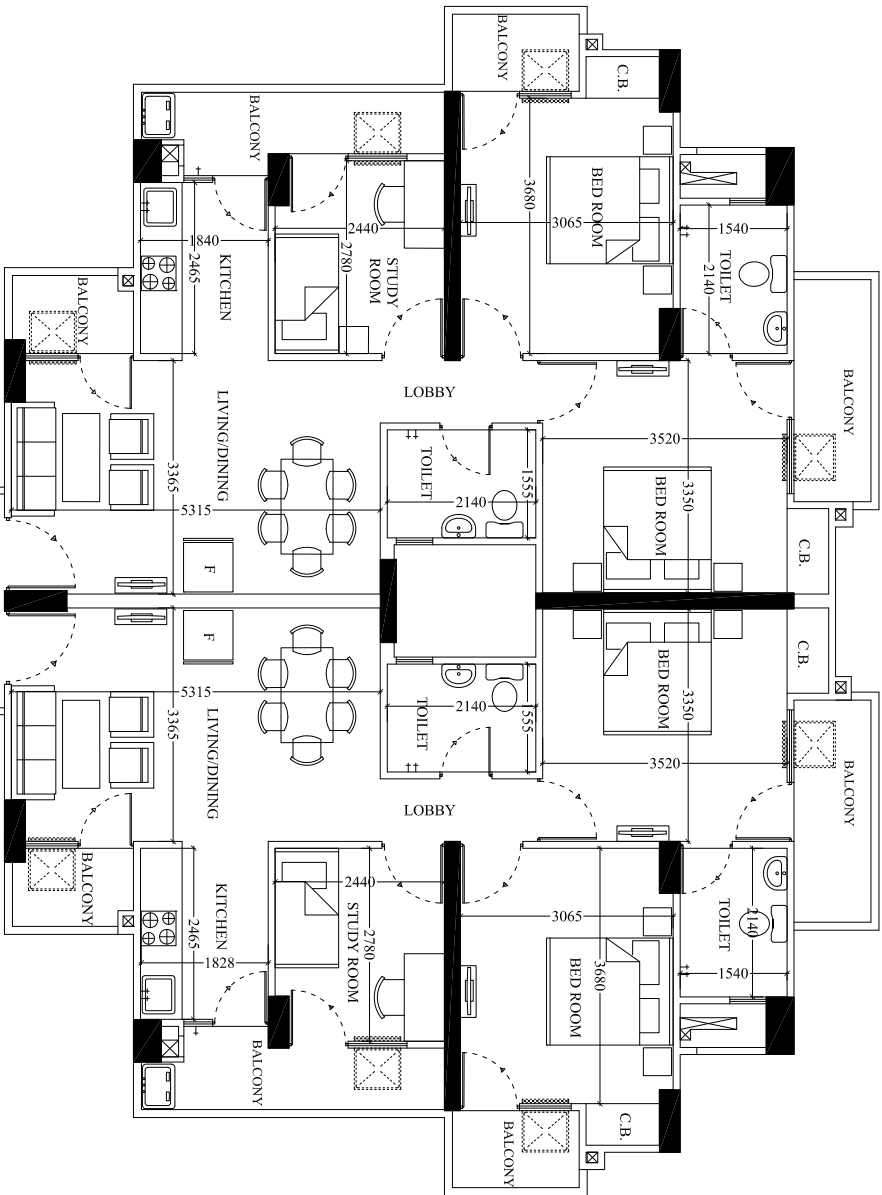


PASSAGE


PASSAGE

PASSAGE


FIRE
SHAFT

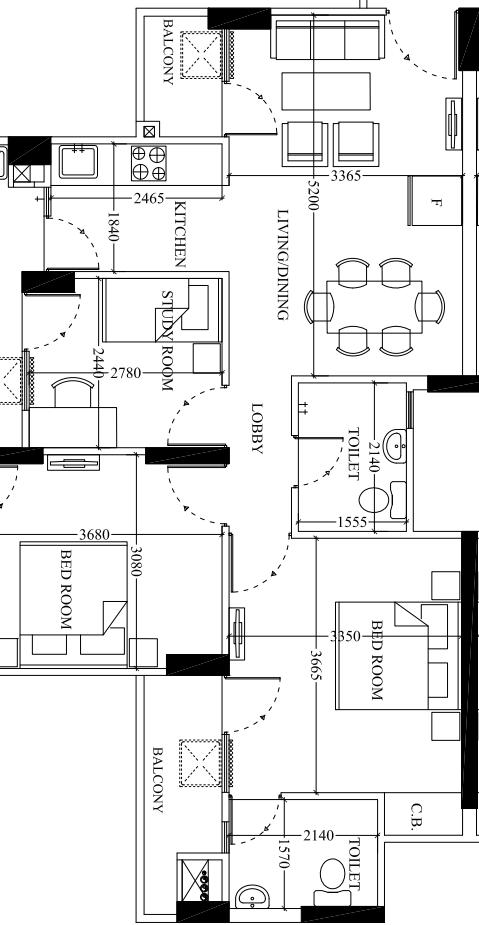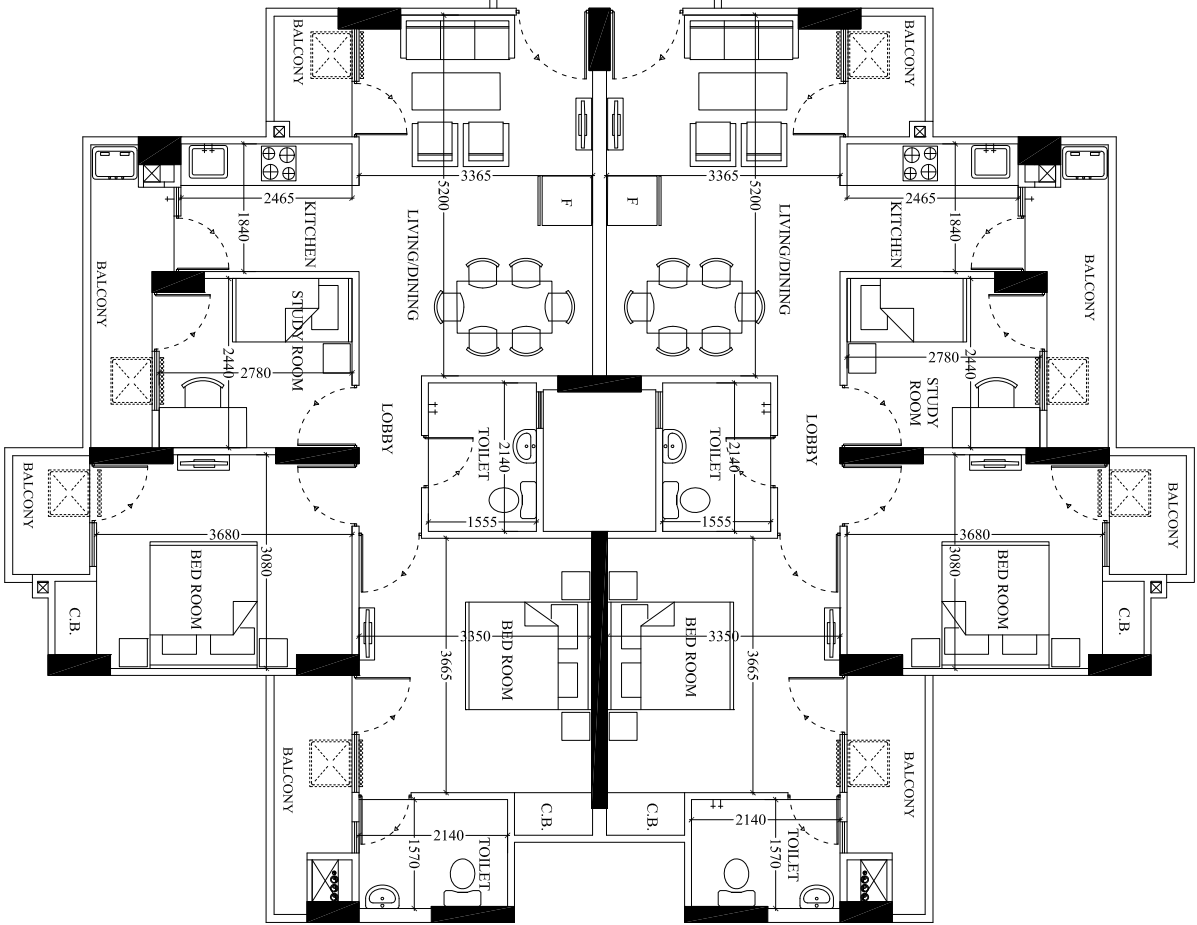

TOWER-G1
TYPICAL FLOOR PLAN

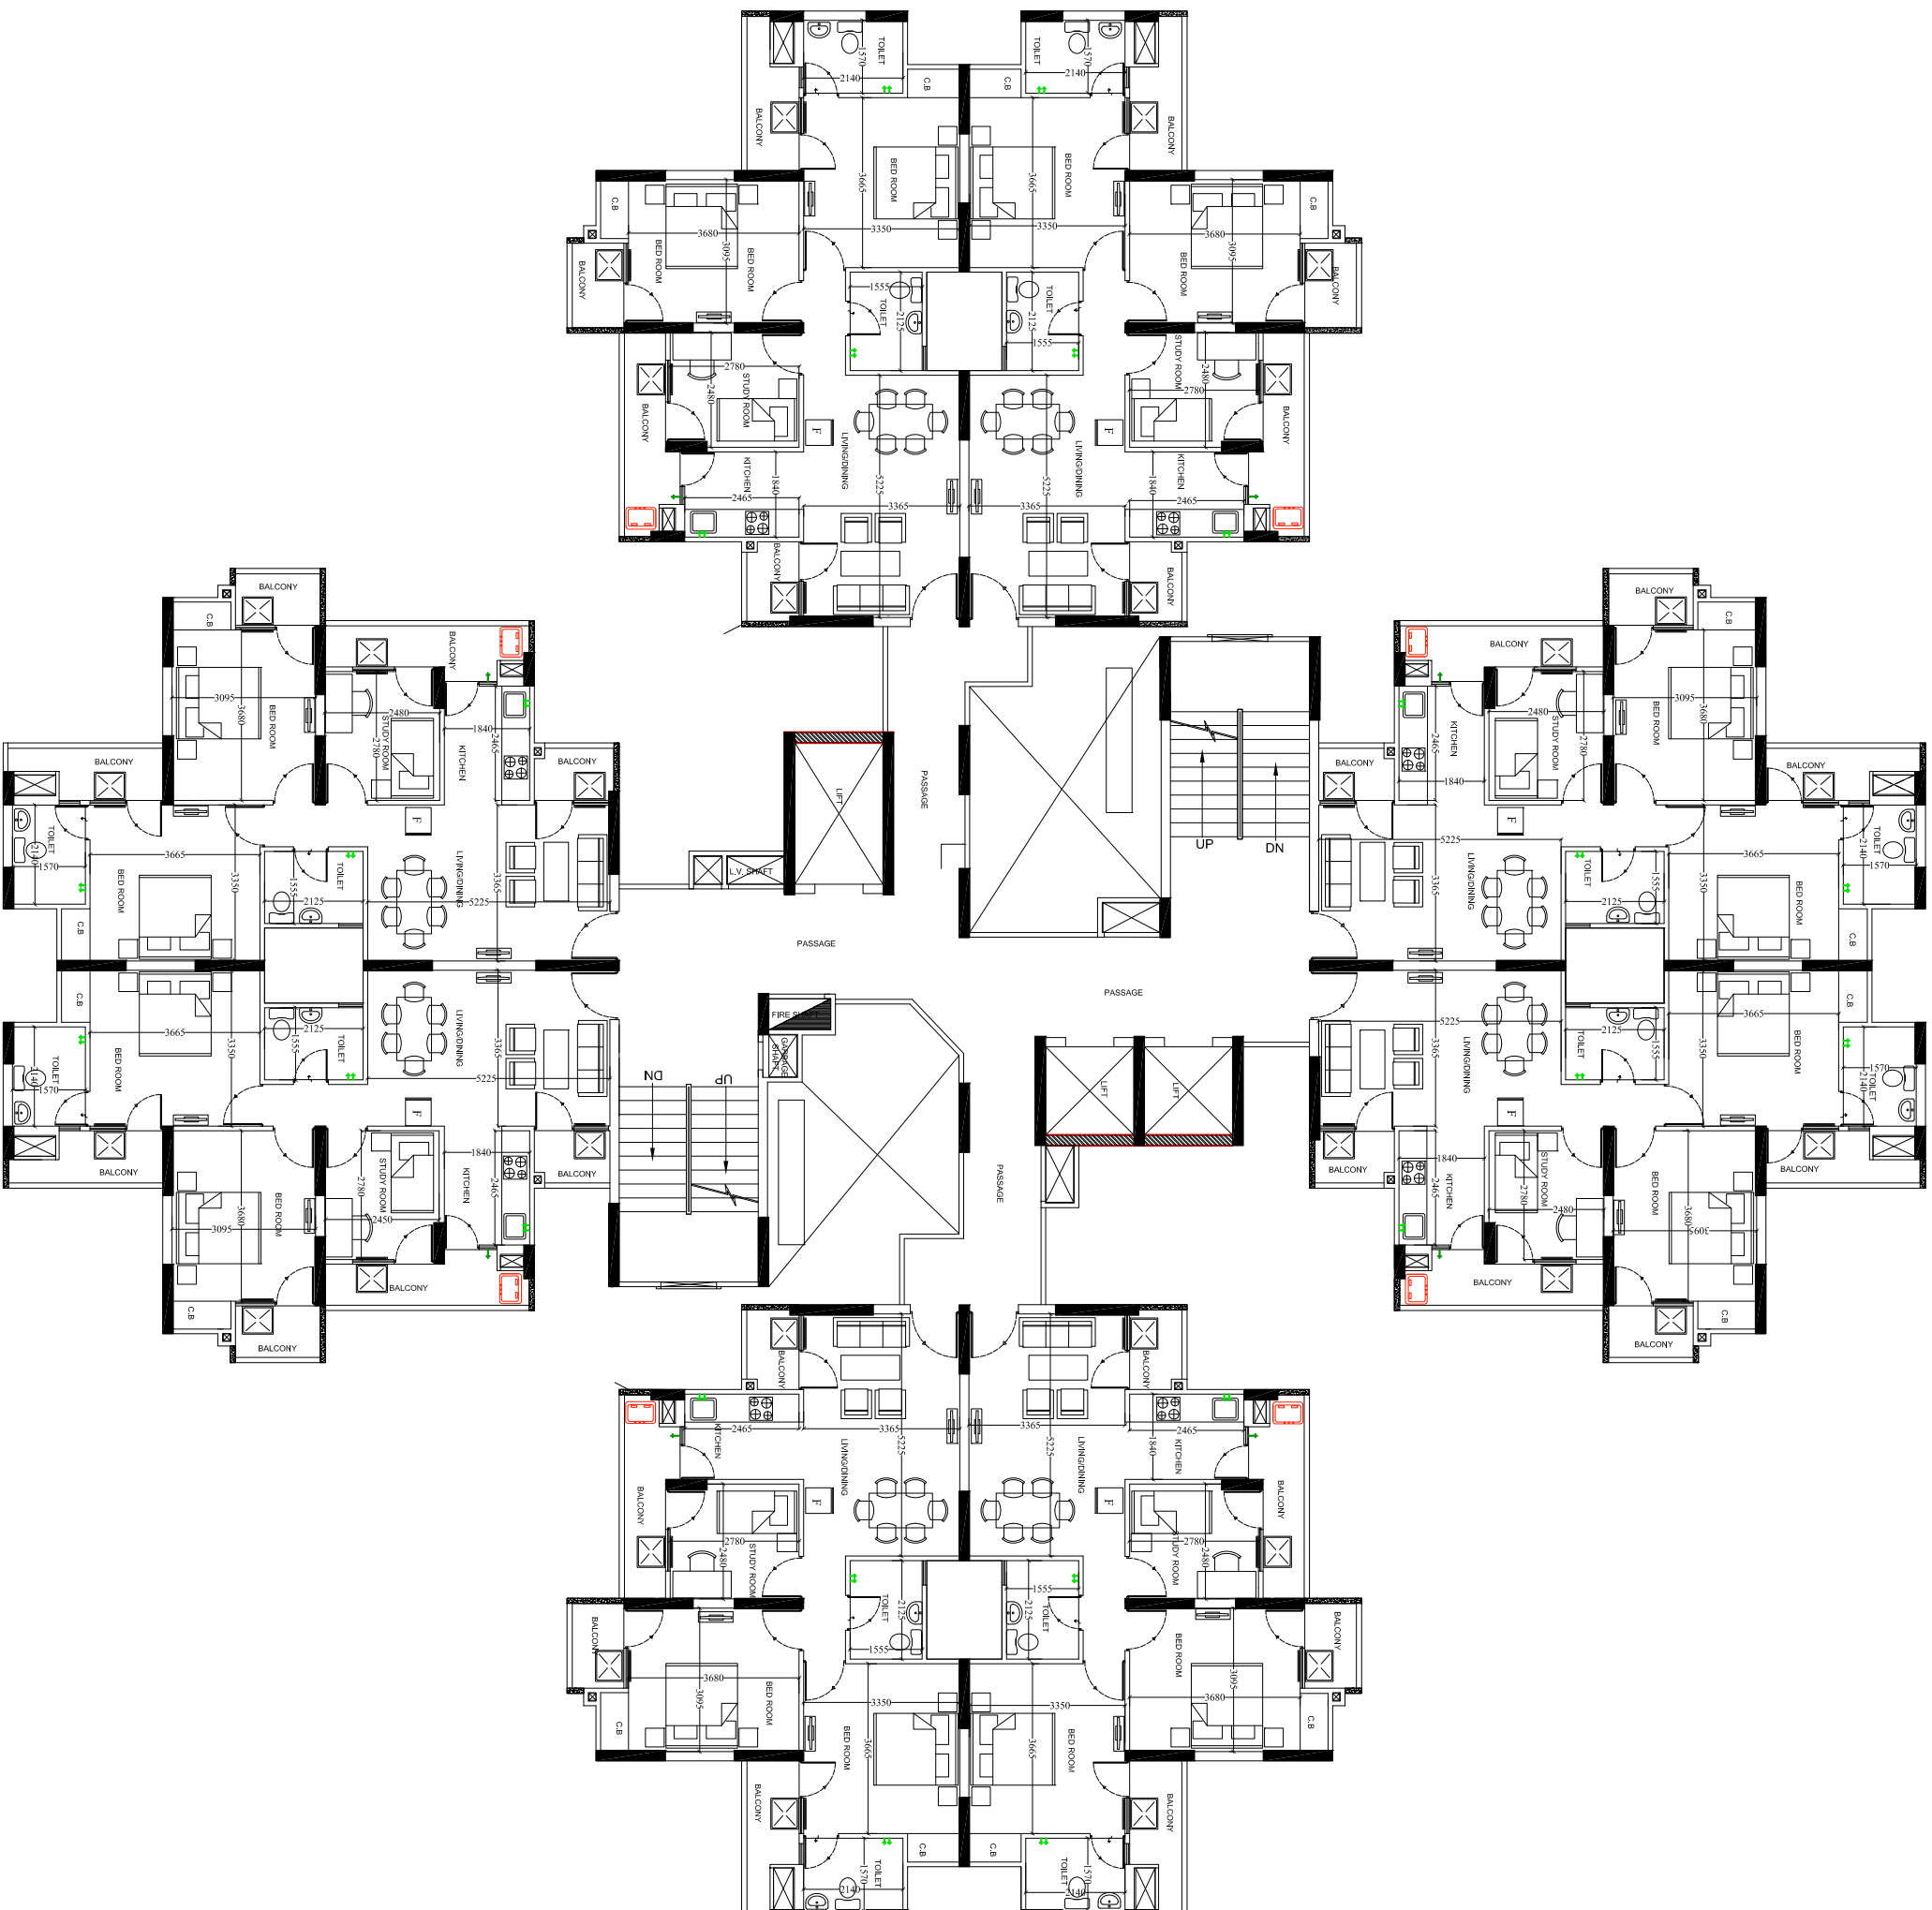

TOWER-C3,C4,C5
TYPICAL FLOOR

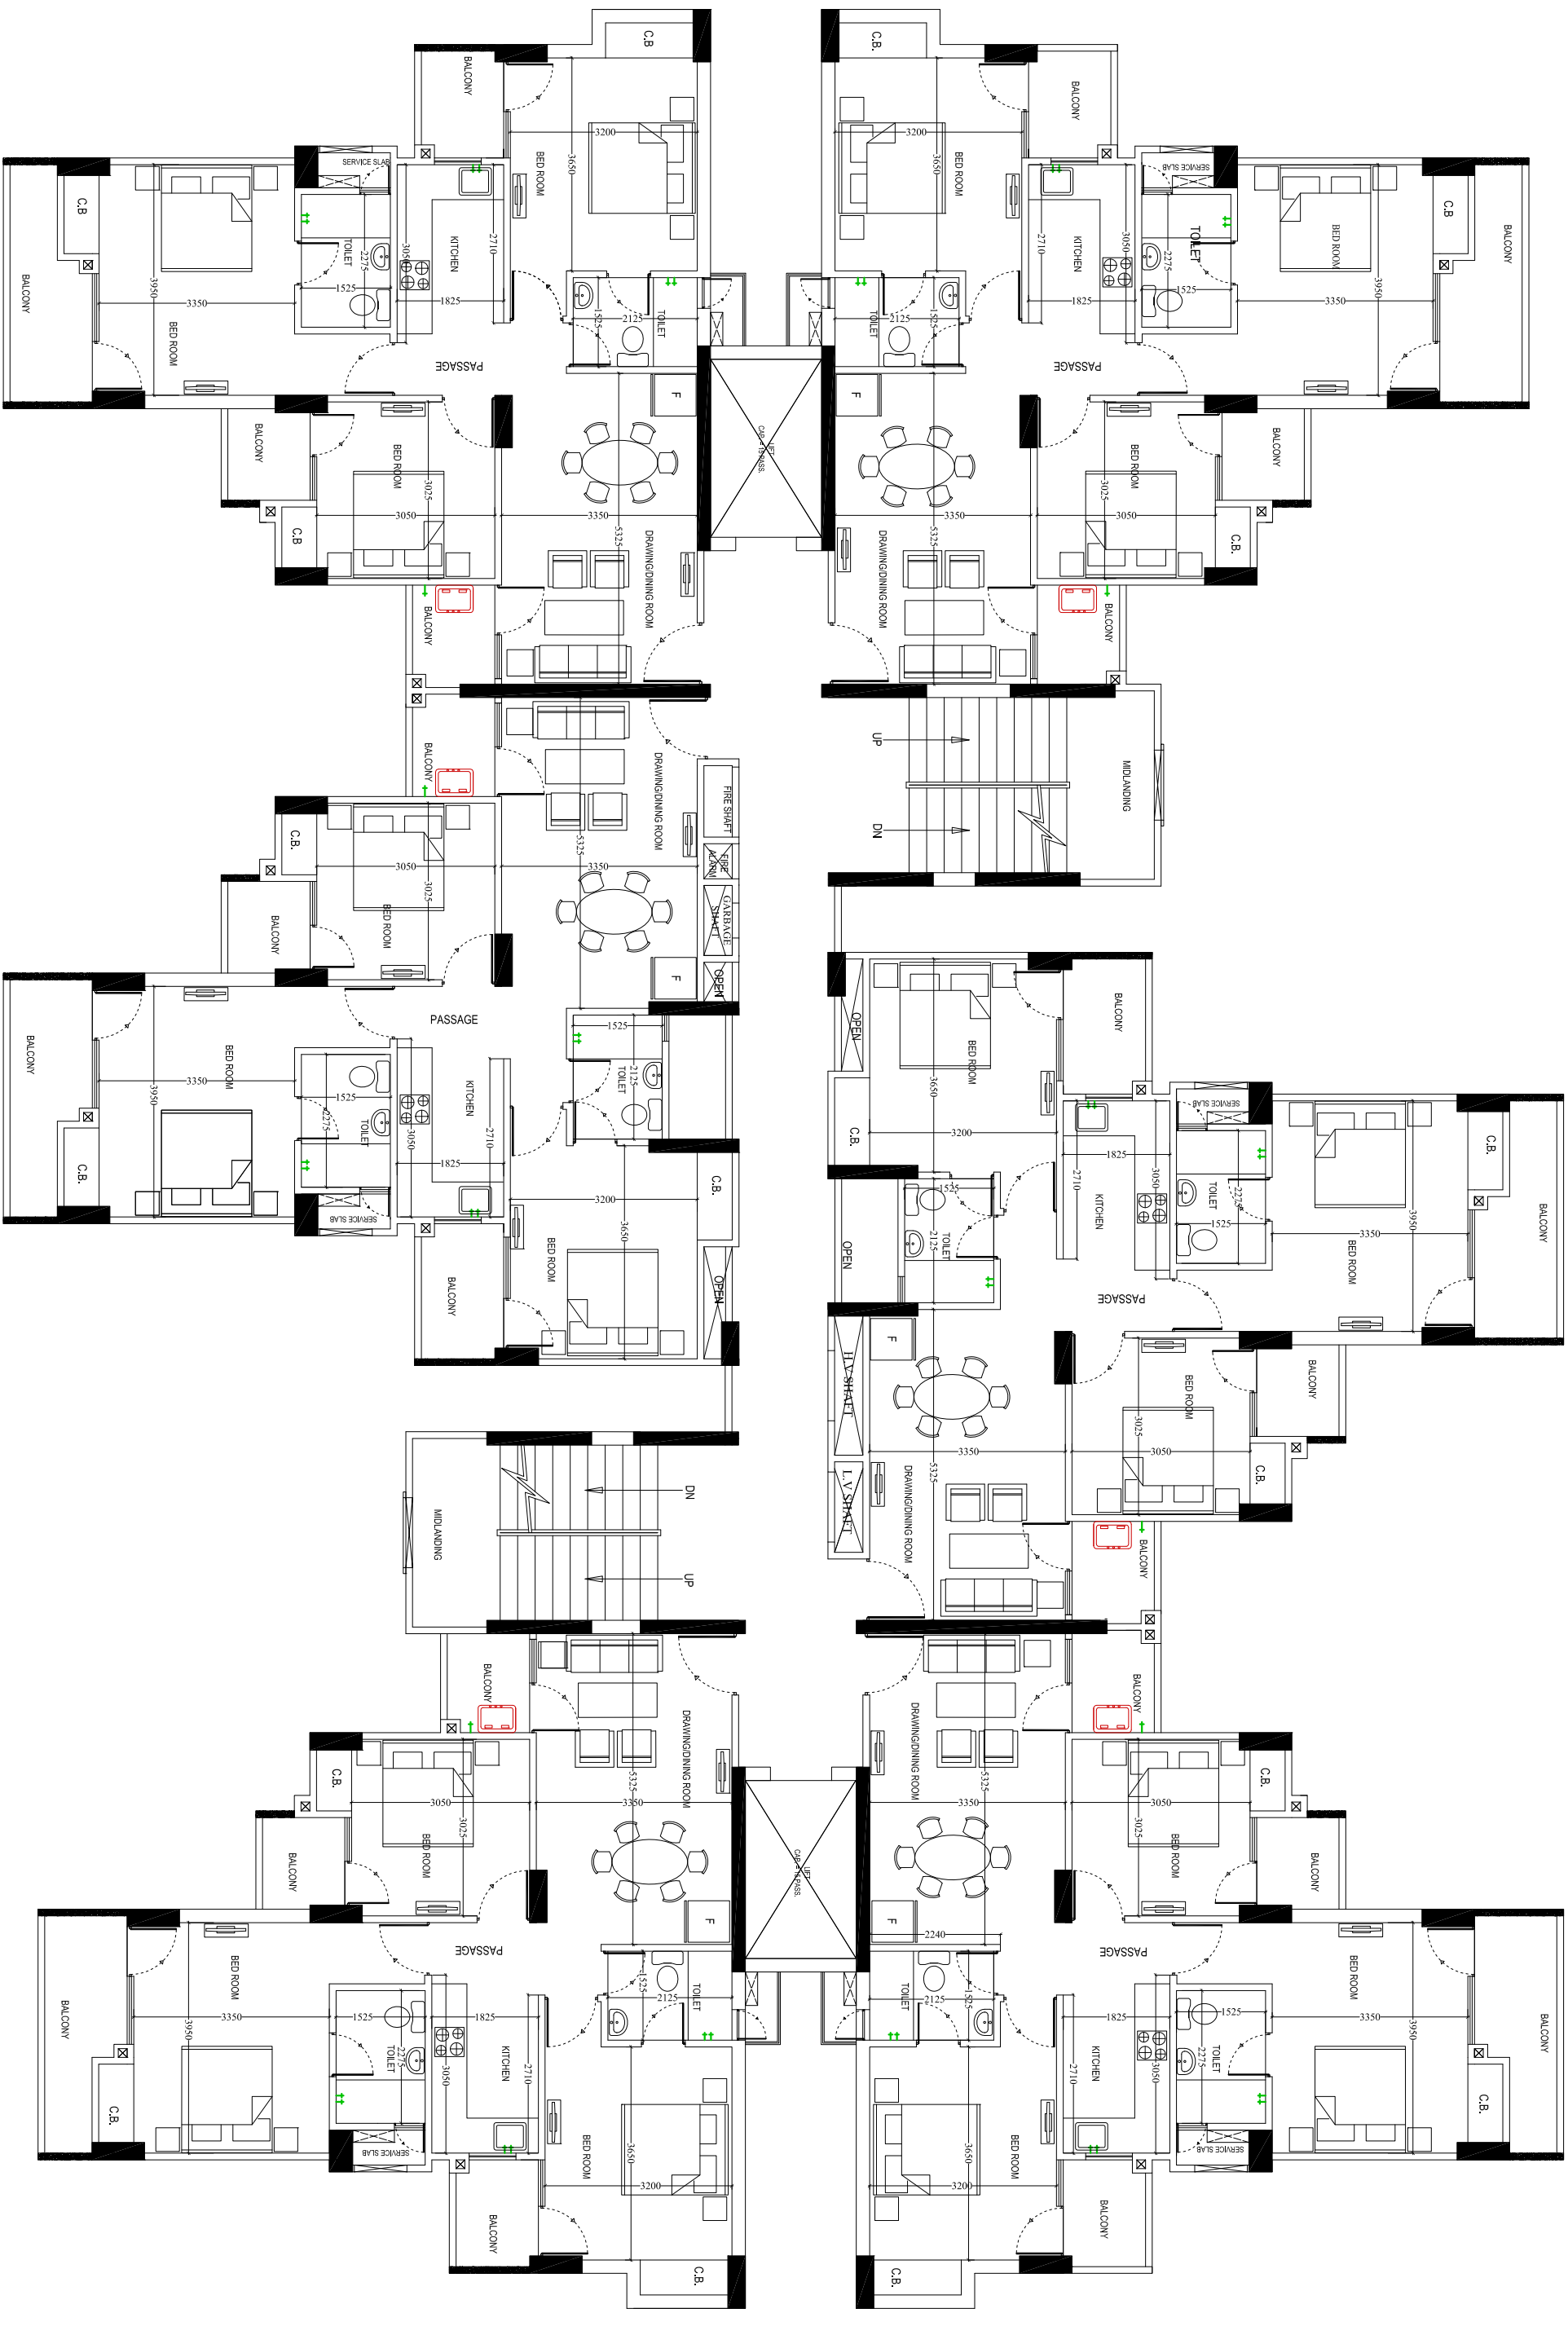

TOWER-E3
TYPICAL FLOOR PLAN



TOWER - F1,F2
TYPICAL FLOOR PLAN