




LOWER GROUND FLOOR PLAN

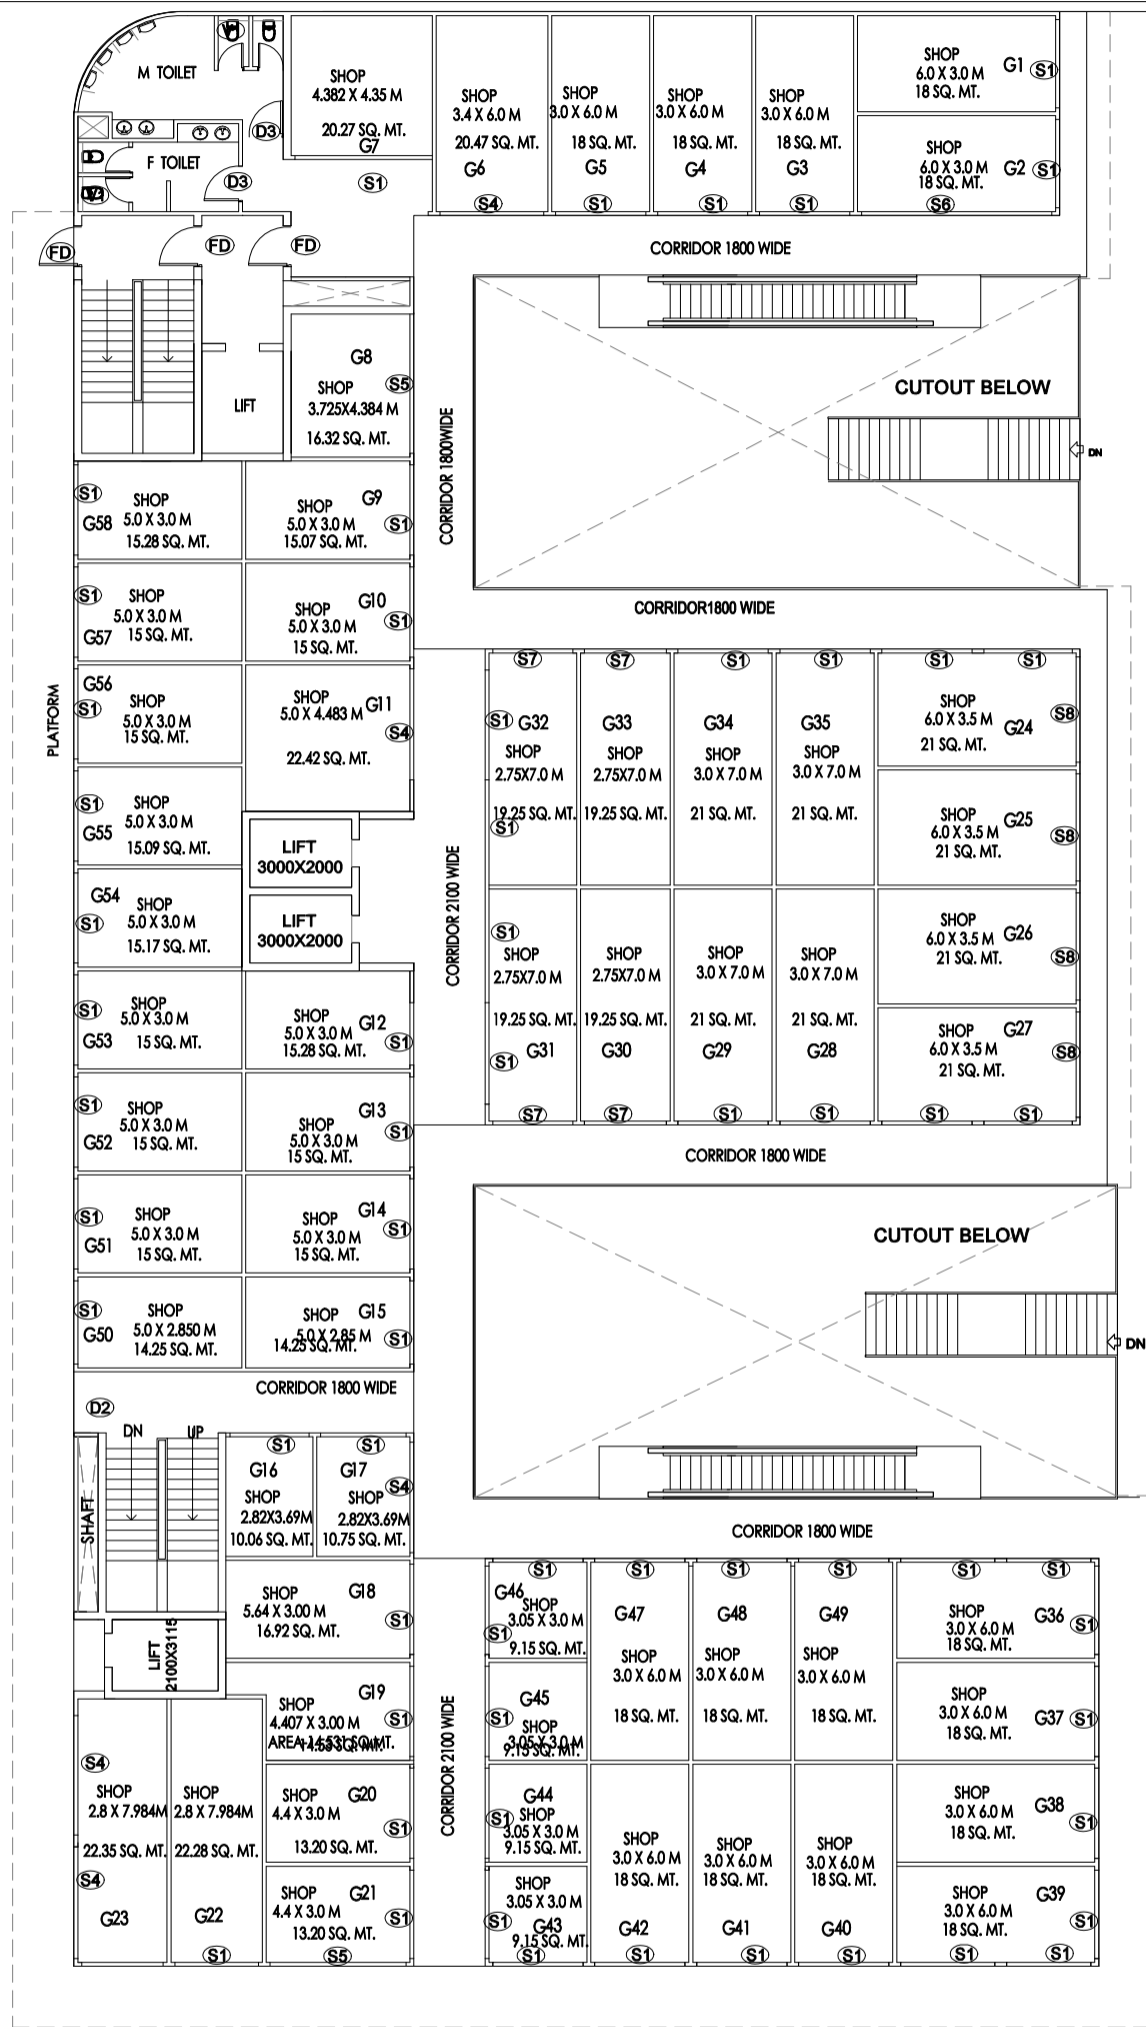


GROUND FLOOR PLAN

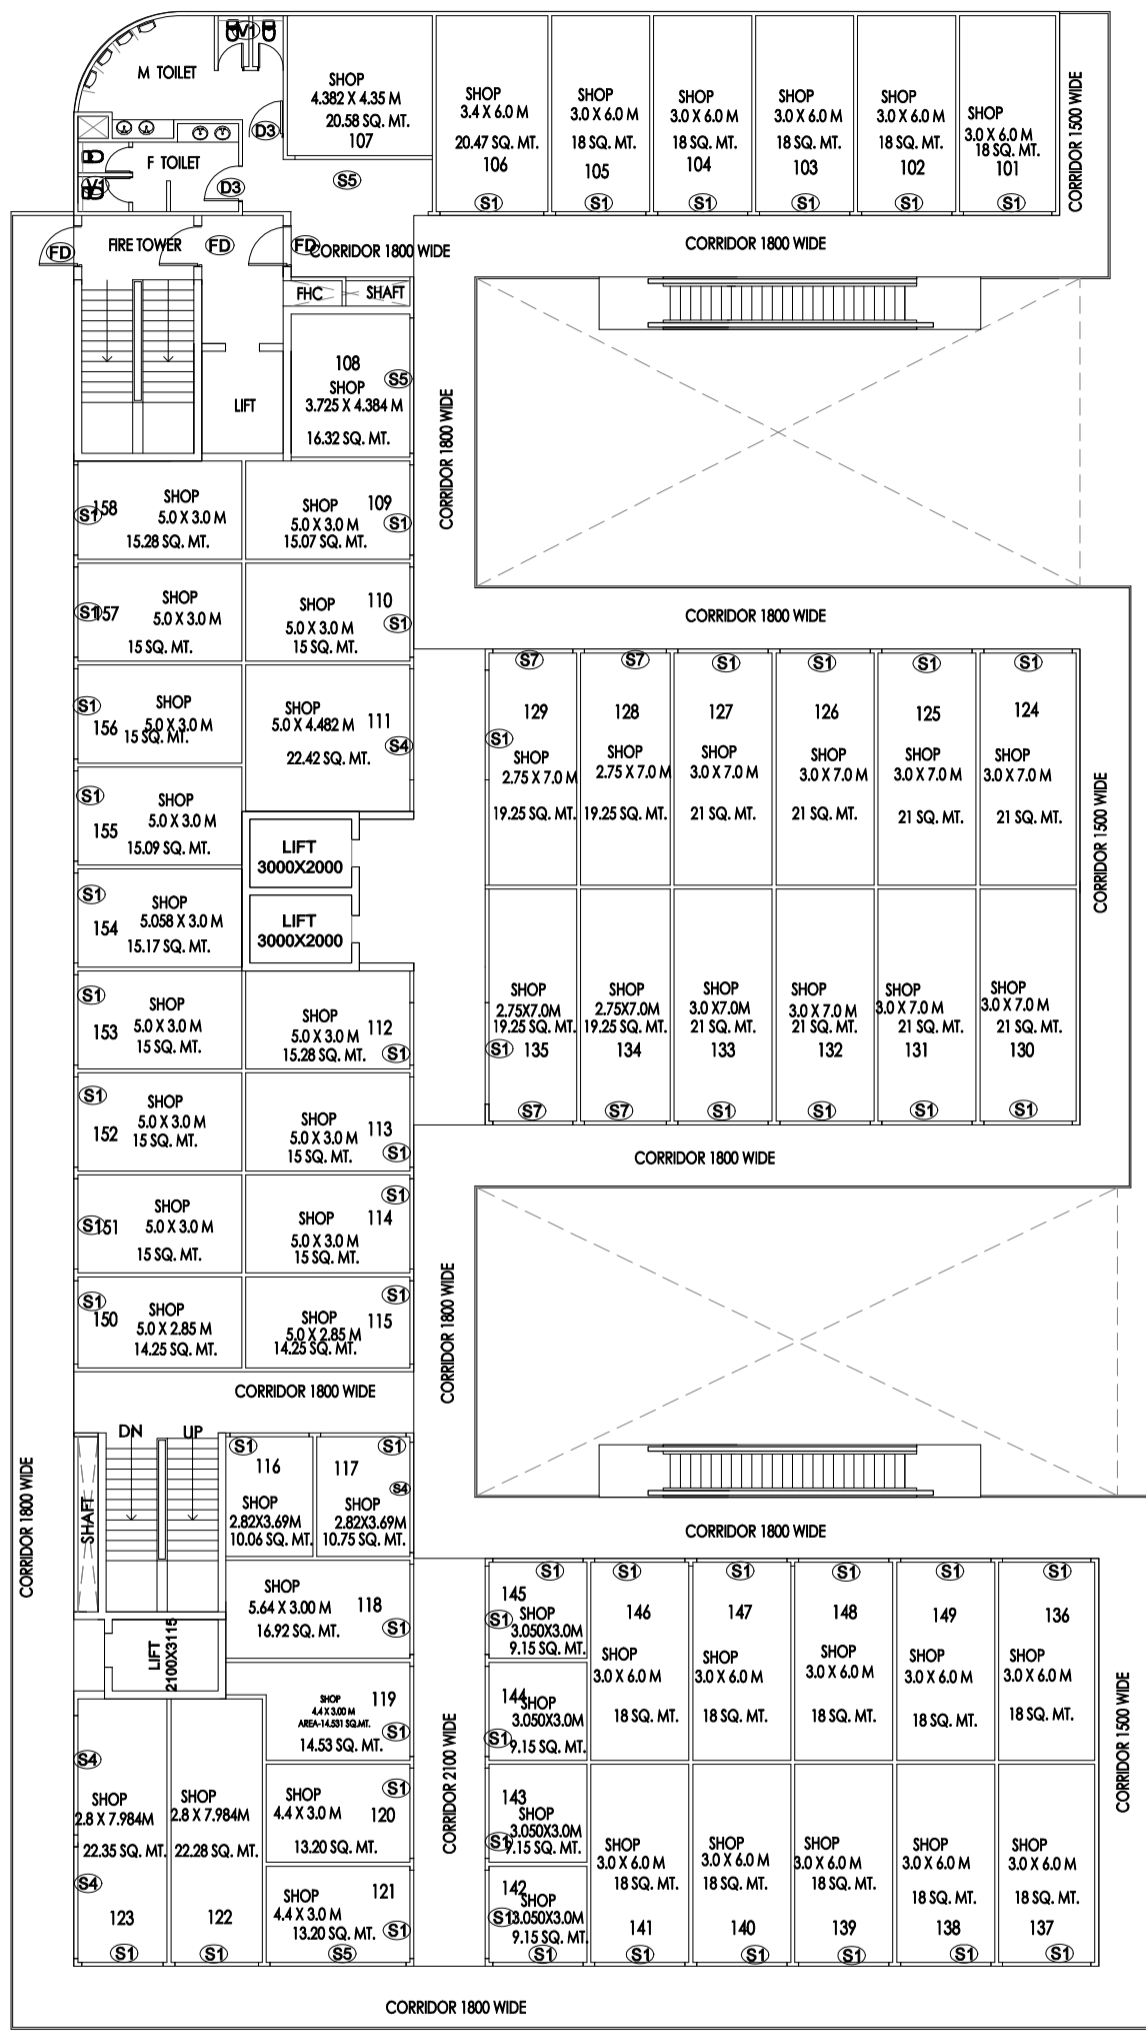

FIRST AND SECOND FLOOR PLAN

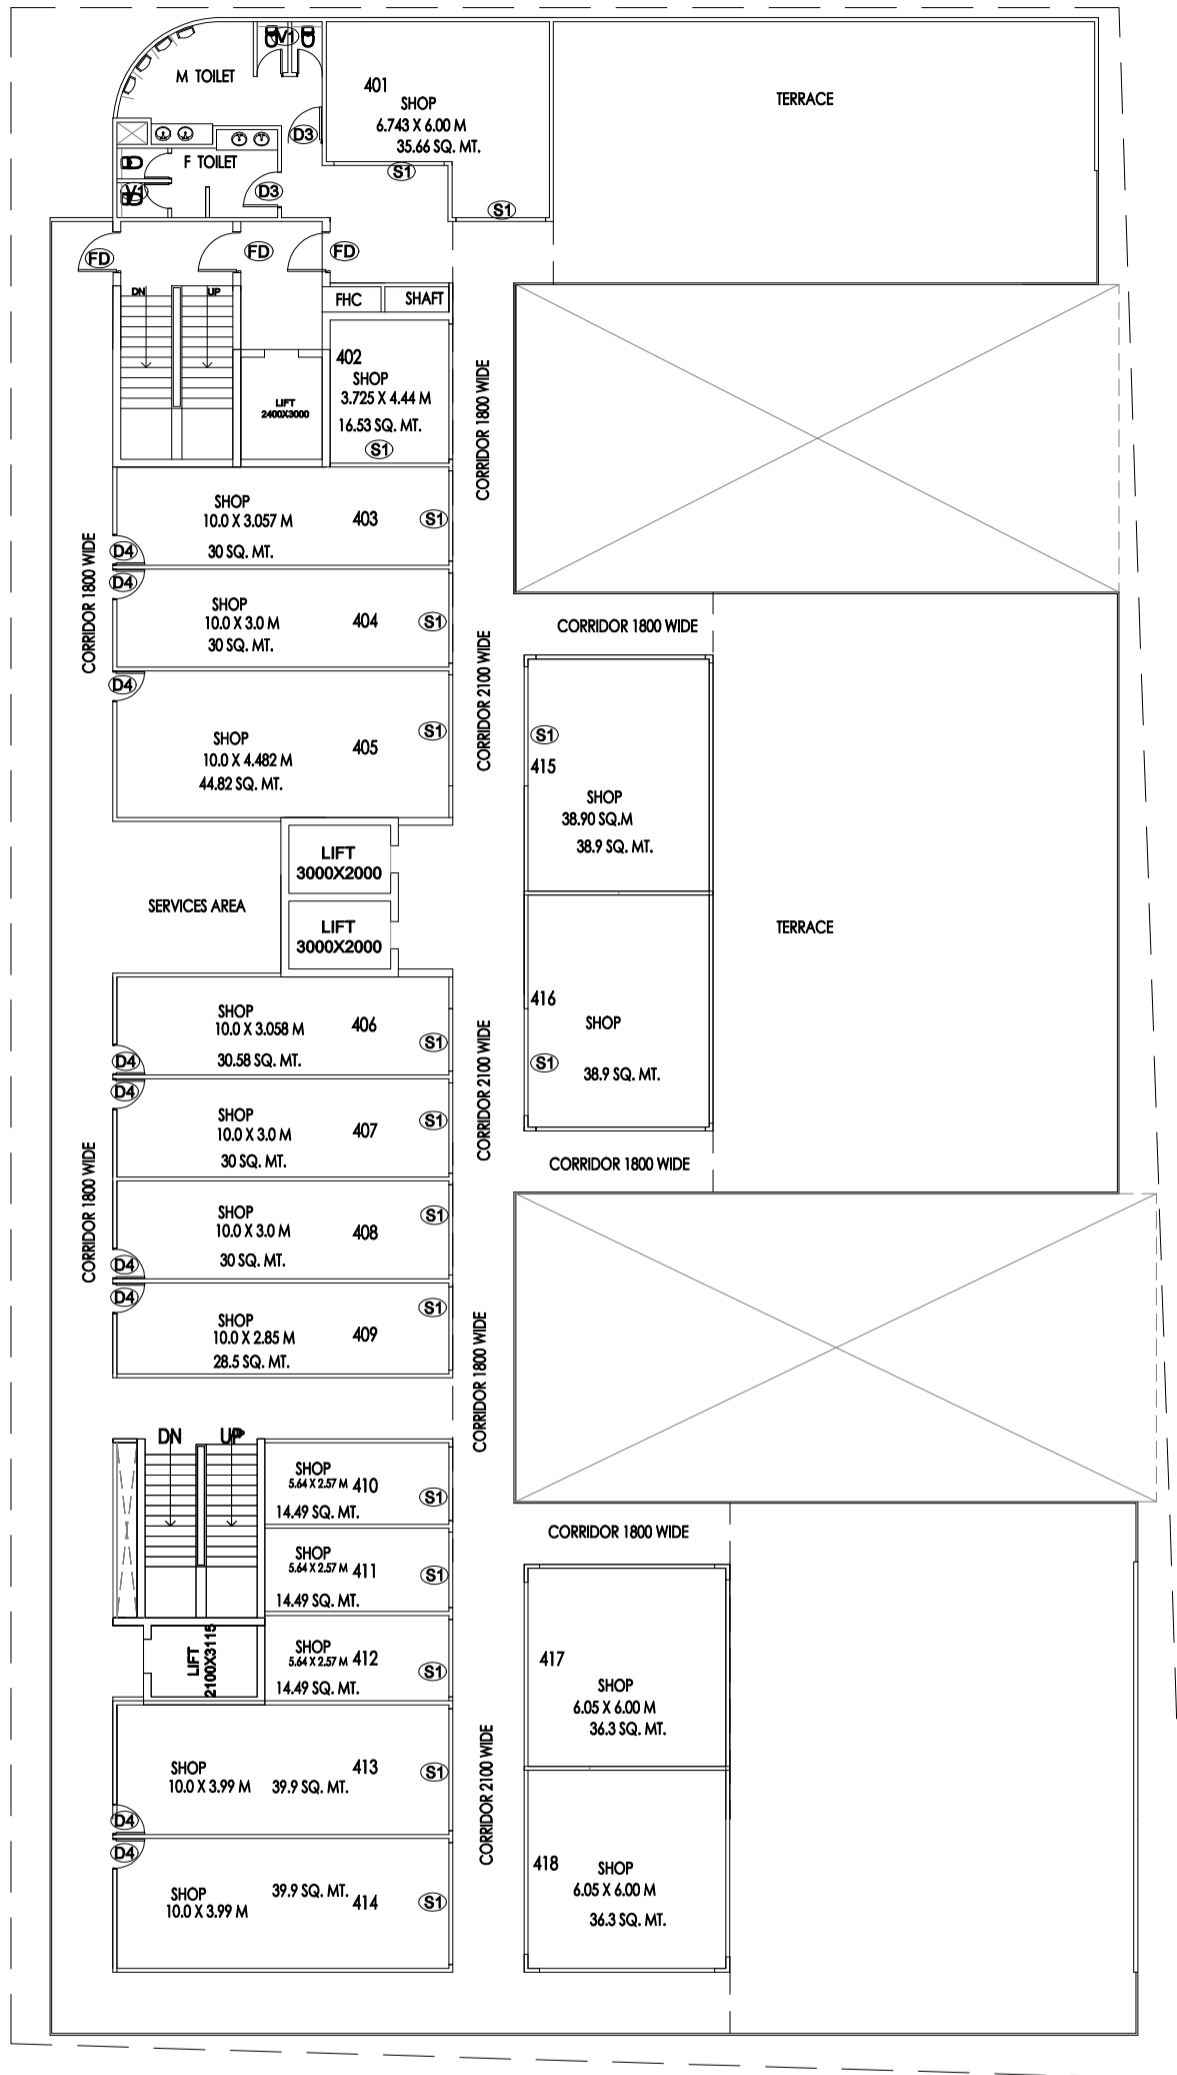

FOURTH FLOOR PLAN

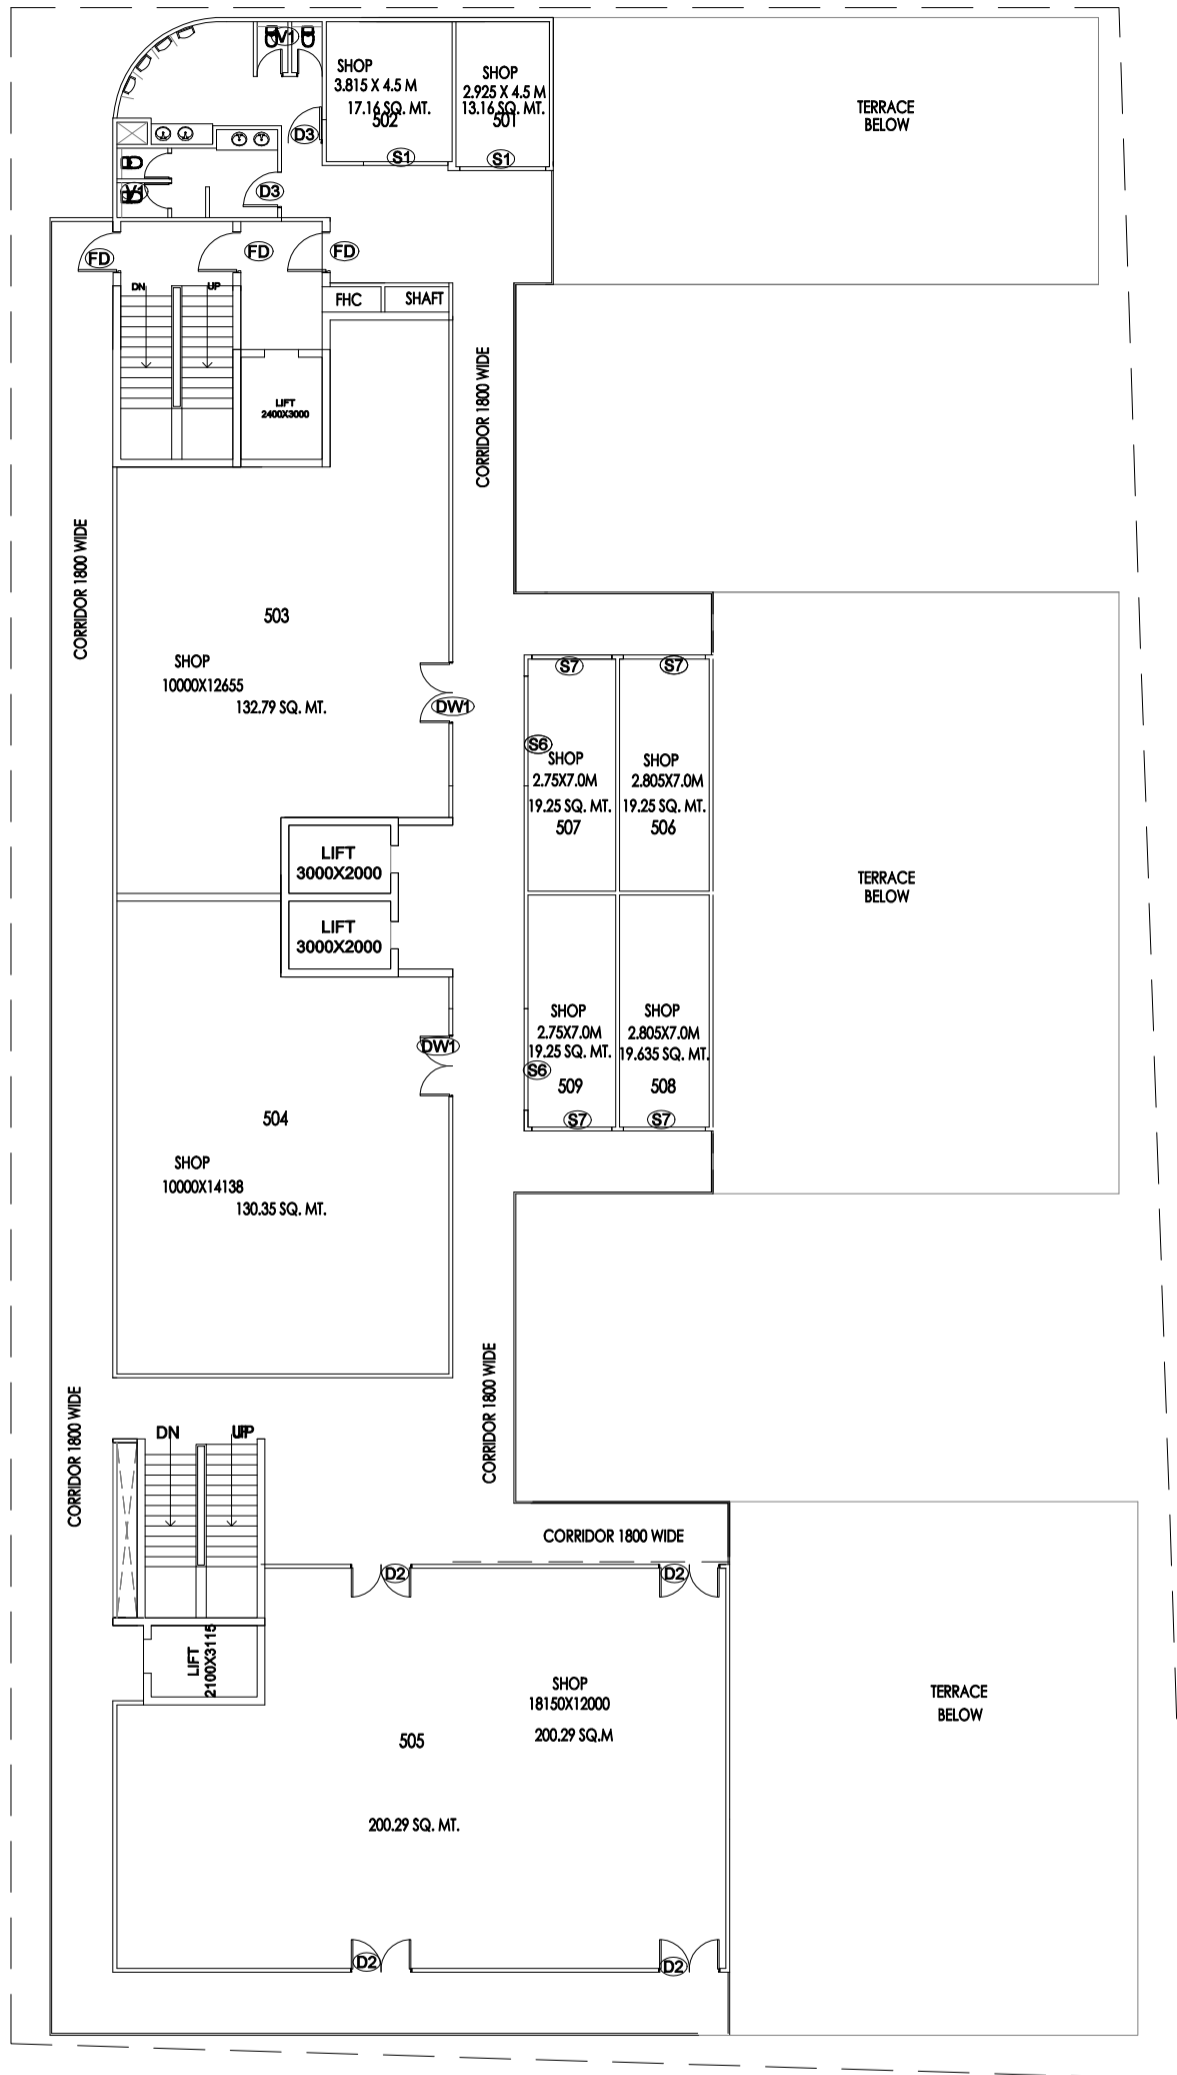

FIFTH FLOOR PLAN