





TOWER - A3

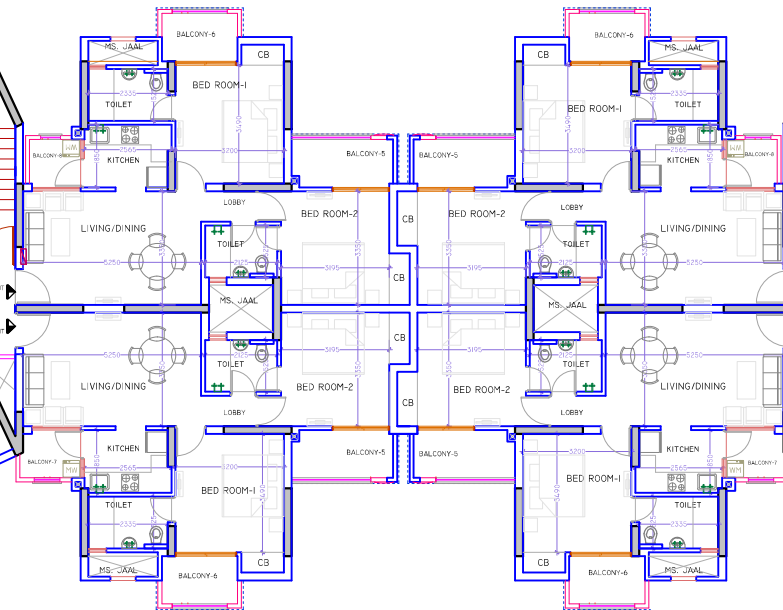


TOWER- A3 & A4
TYPICAL FLOOR PLAN



TOWER - A4

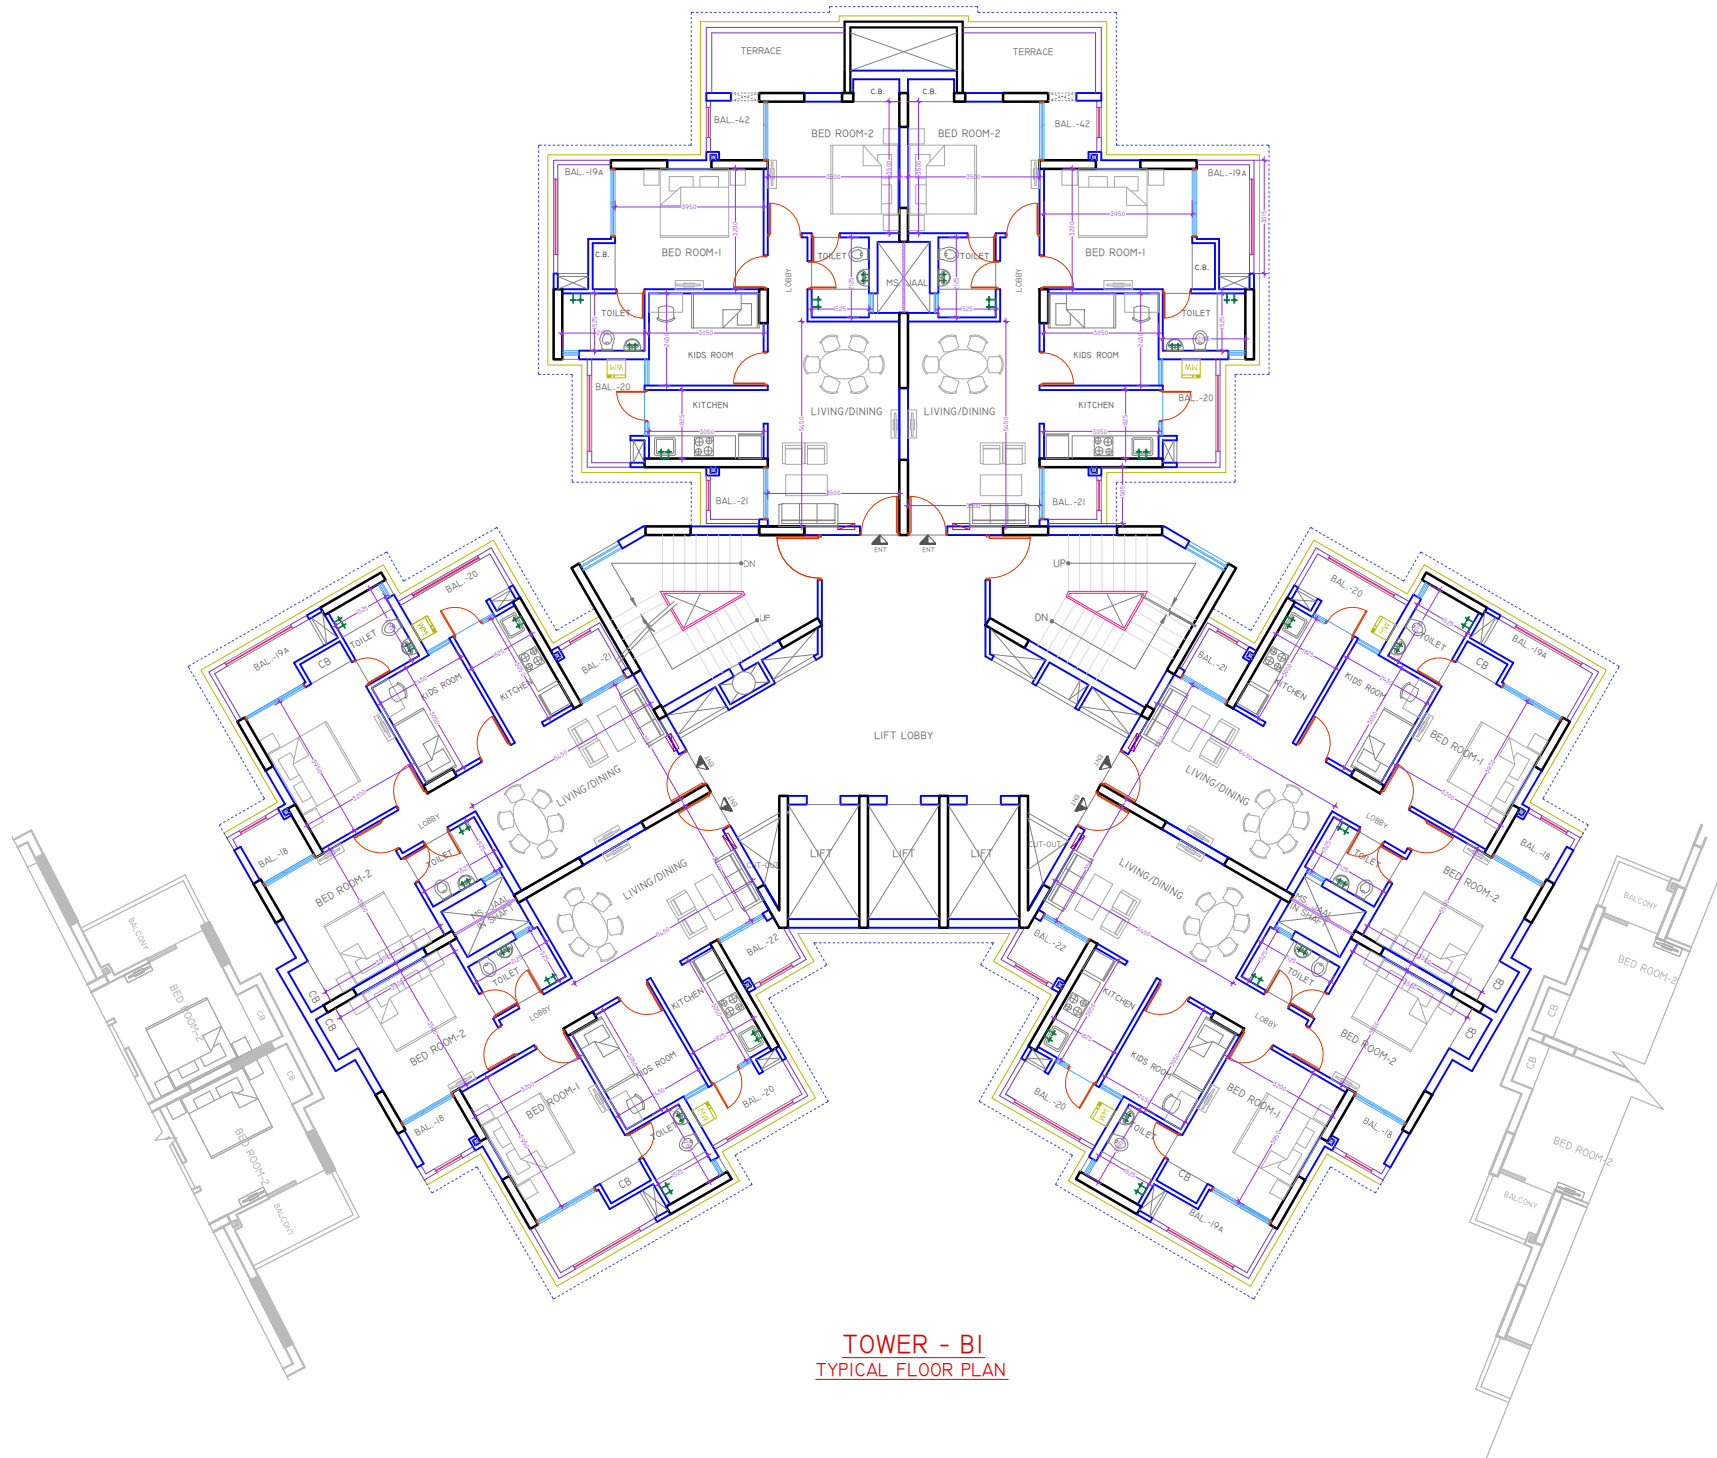

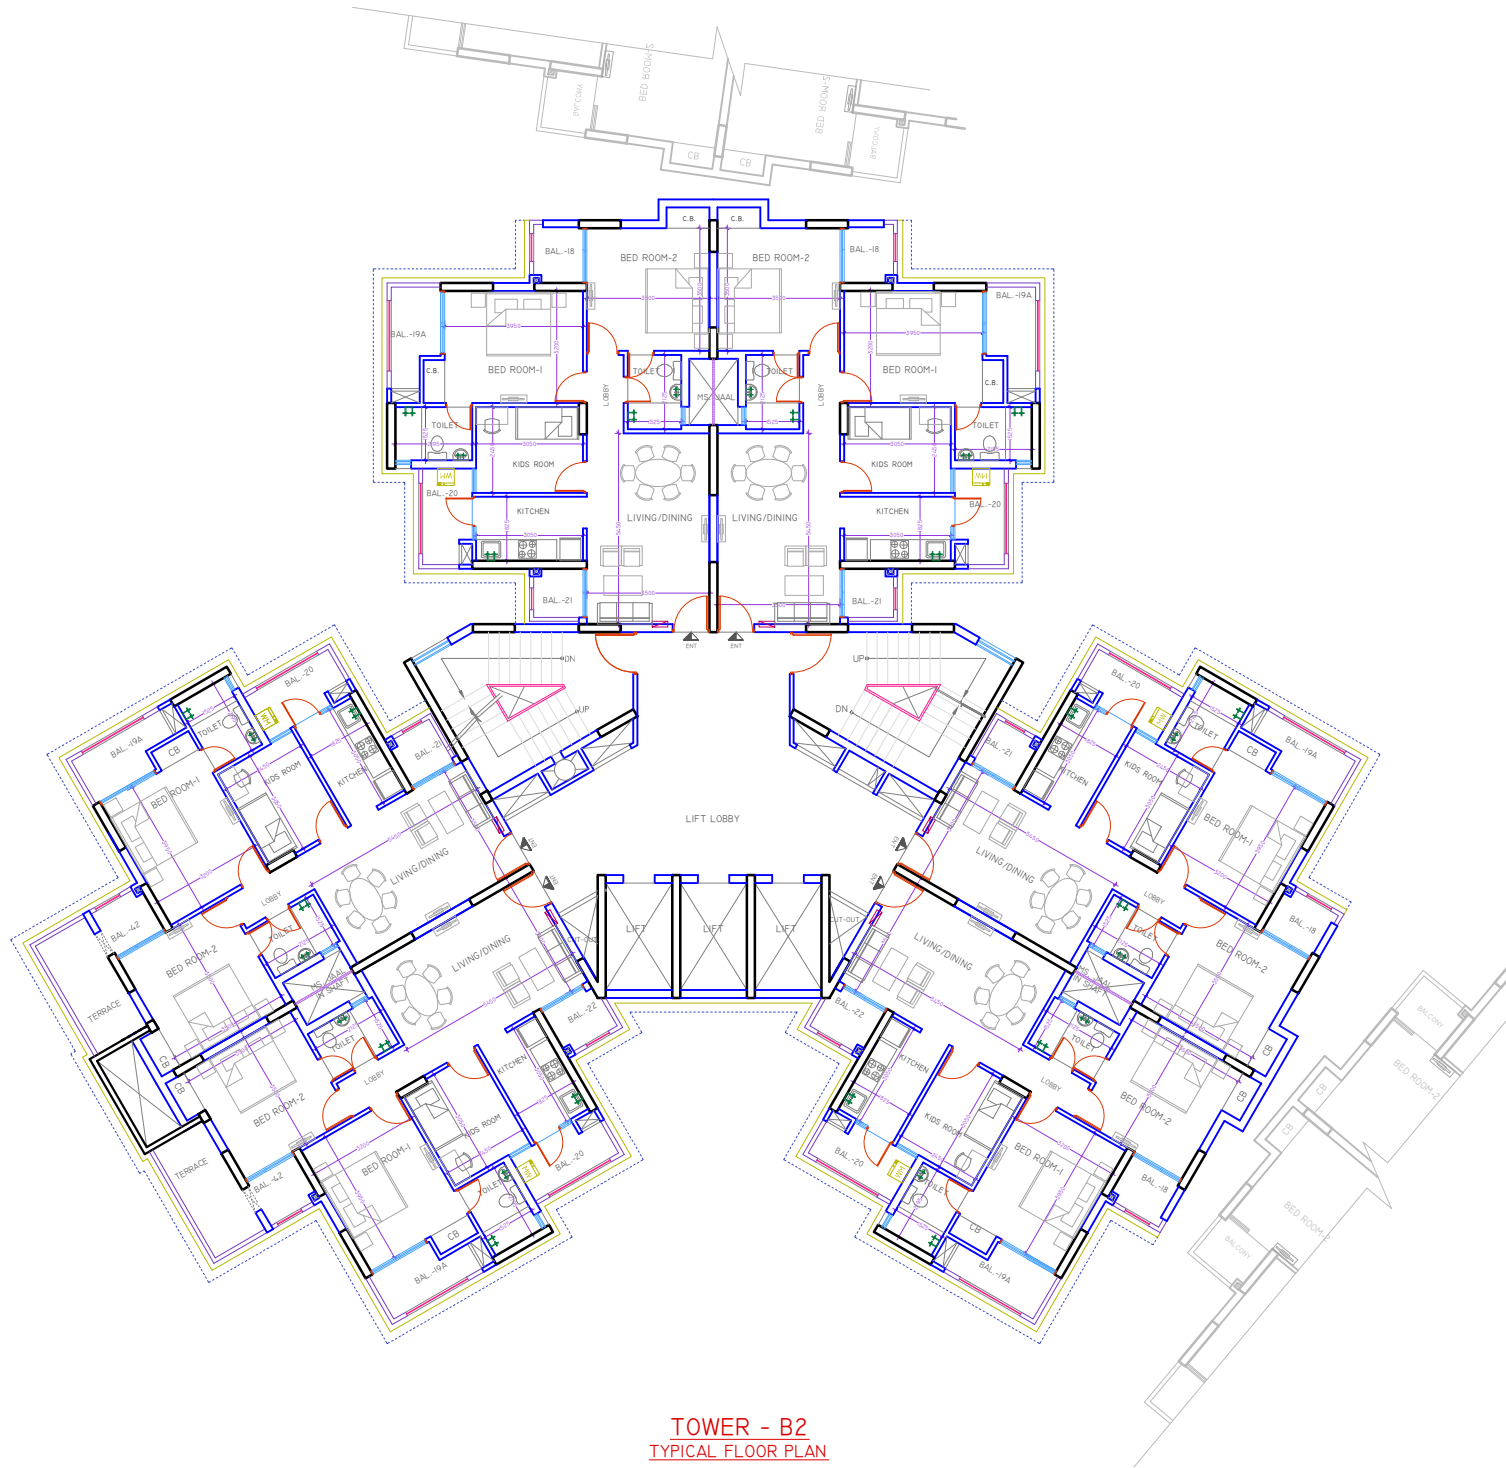

TOWER - B2
TYPICAL FLOOR PLAN