



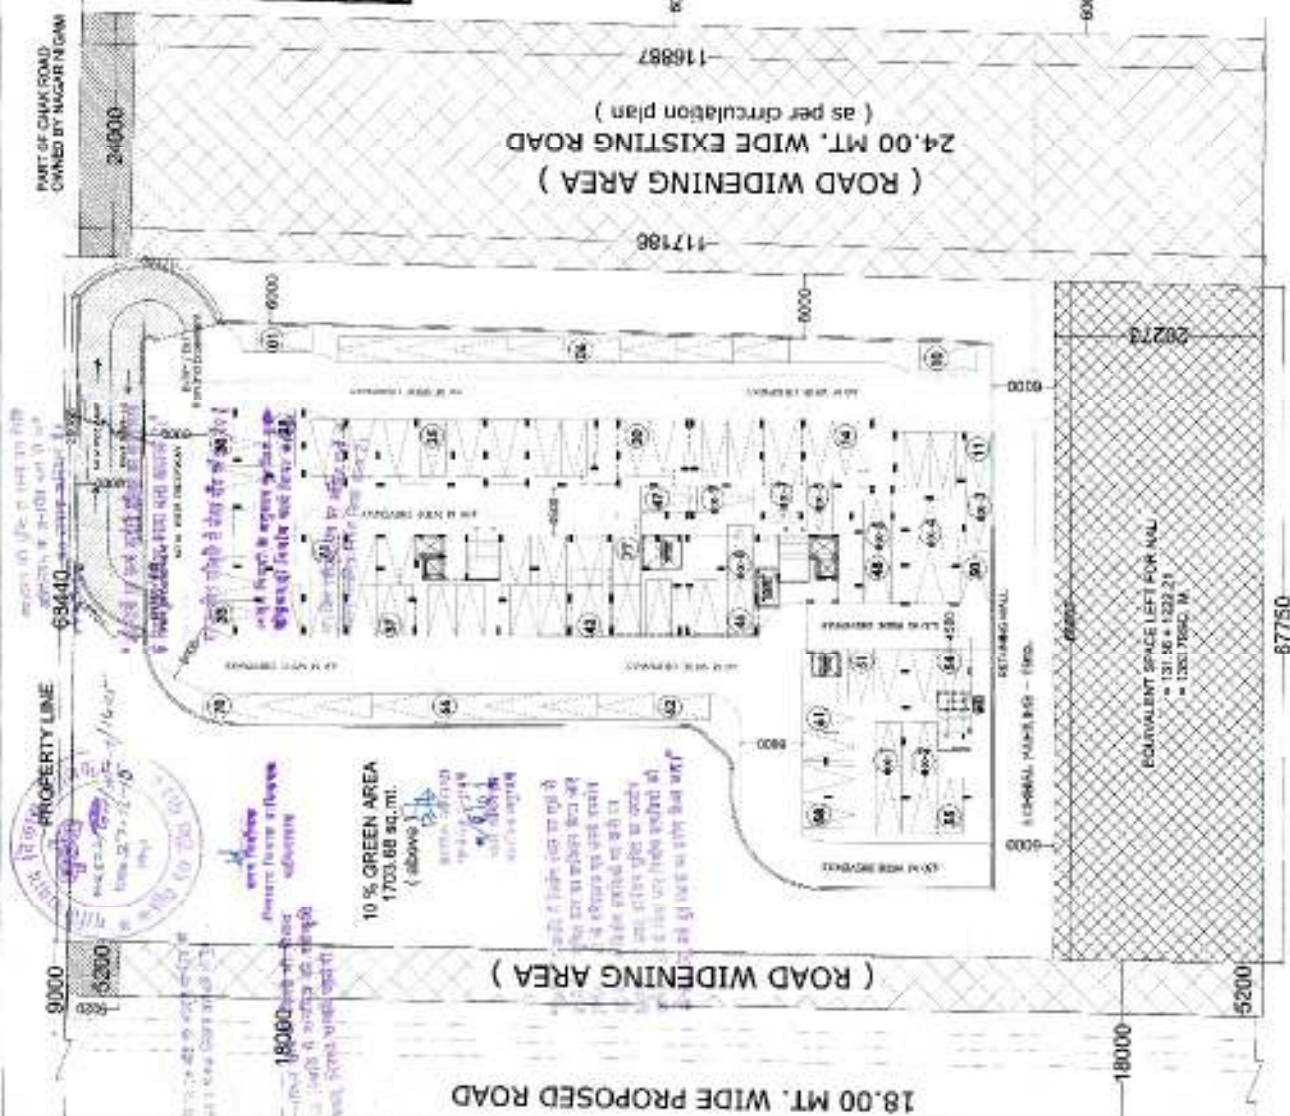

1st BASEMENT PLAN

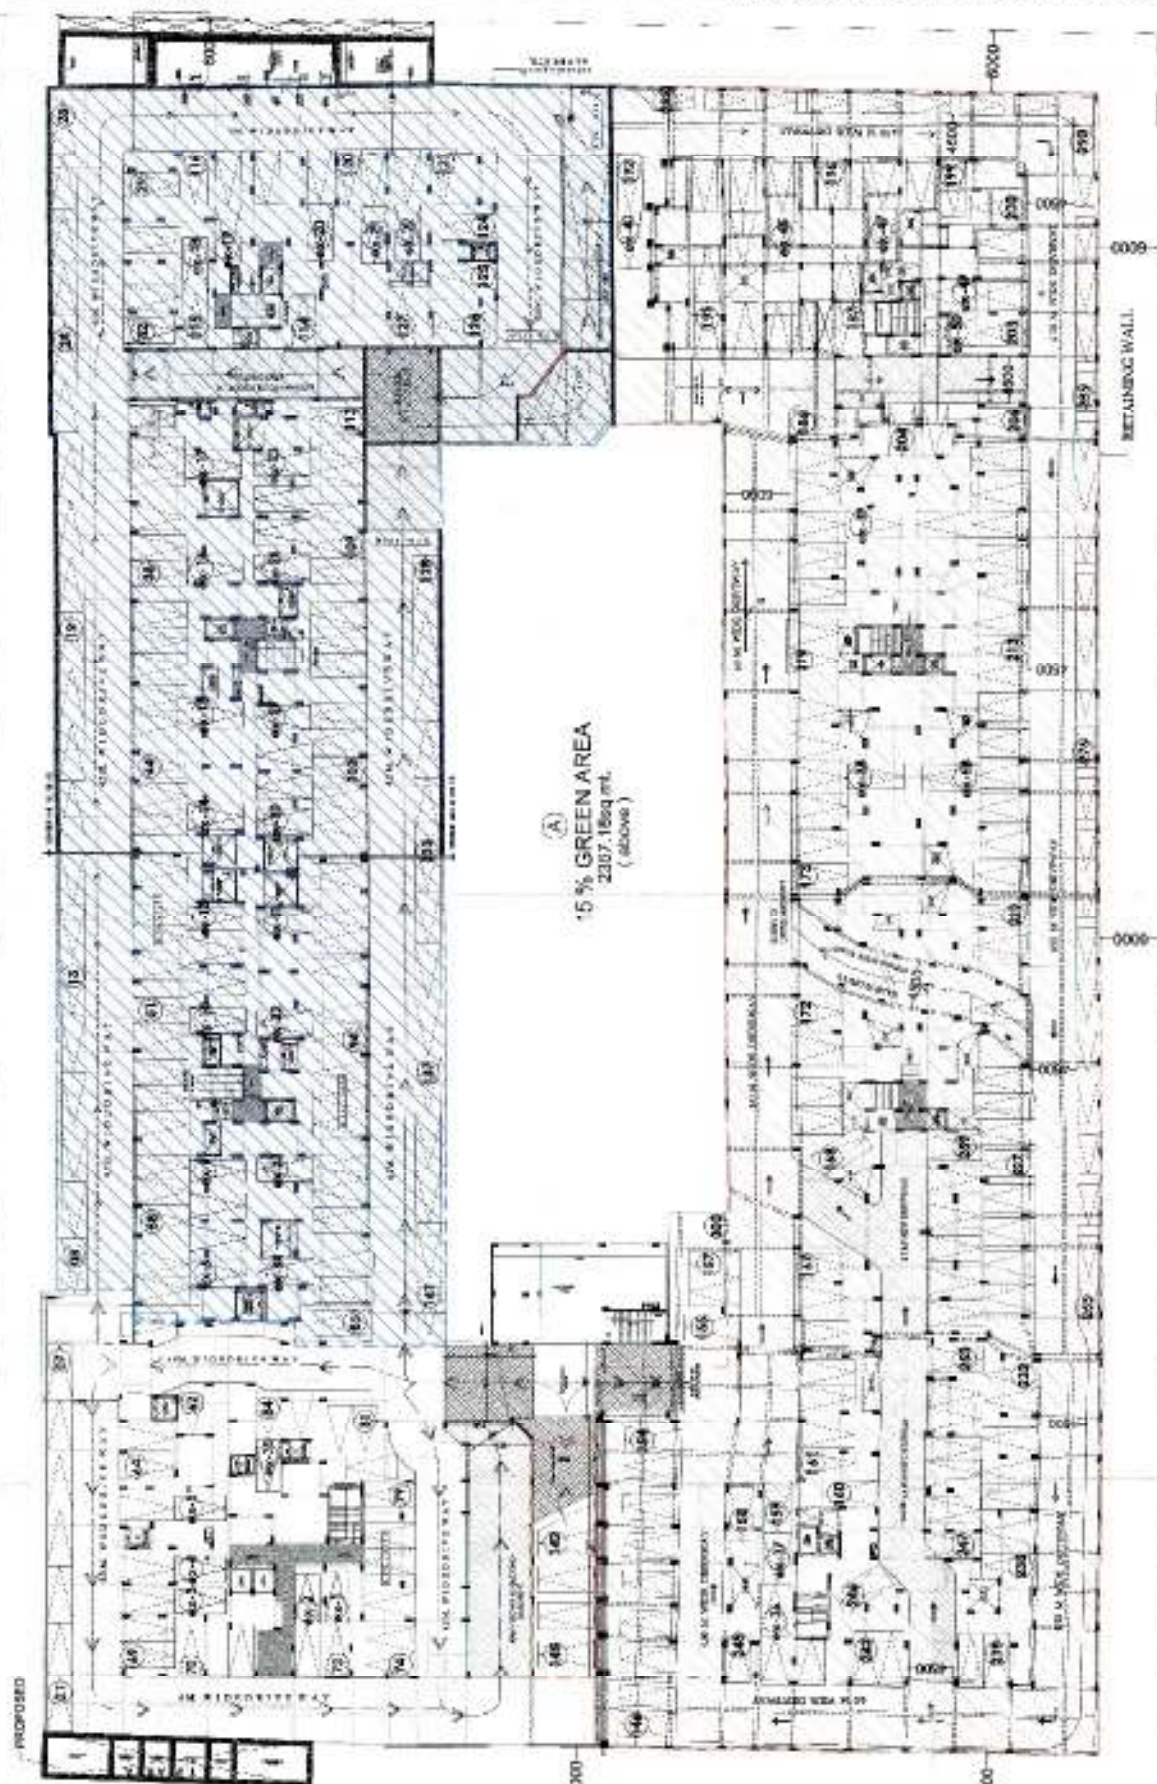

ALREADY COMPOUNDED

PART COMPLETION
ALREADY TAKEN

PROJECT:
REVISED SUBMISSION DRAWINGS FOR
GROUP HOUSING "FORTUNE RESIDENCY"
AT KHASRA NO-1123 & 1116
AT VILLAGE NOORNAGAR GHANSHI (UP)
200801



MR. VASU INFRASTRUCTURE (P) LTD.

OWNER SIGN

IN BASEMENT PLAN




ARCHITECT SIGN	DATE	SCALE	BY	DATE	BY	DATE	BY
ARCHITECT SIGN	DATE	SCALE	BY	DATE	BY	DATE	BY

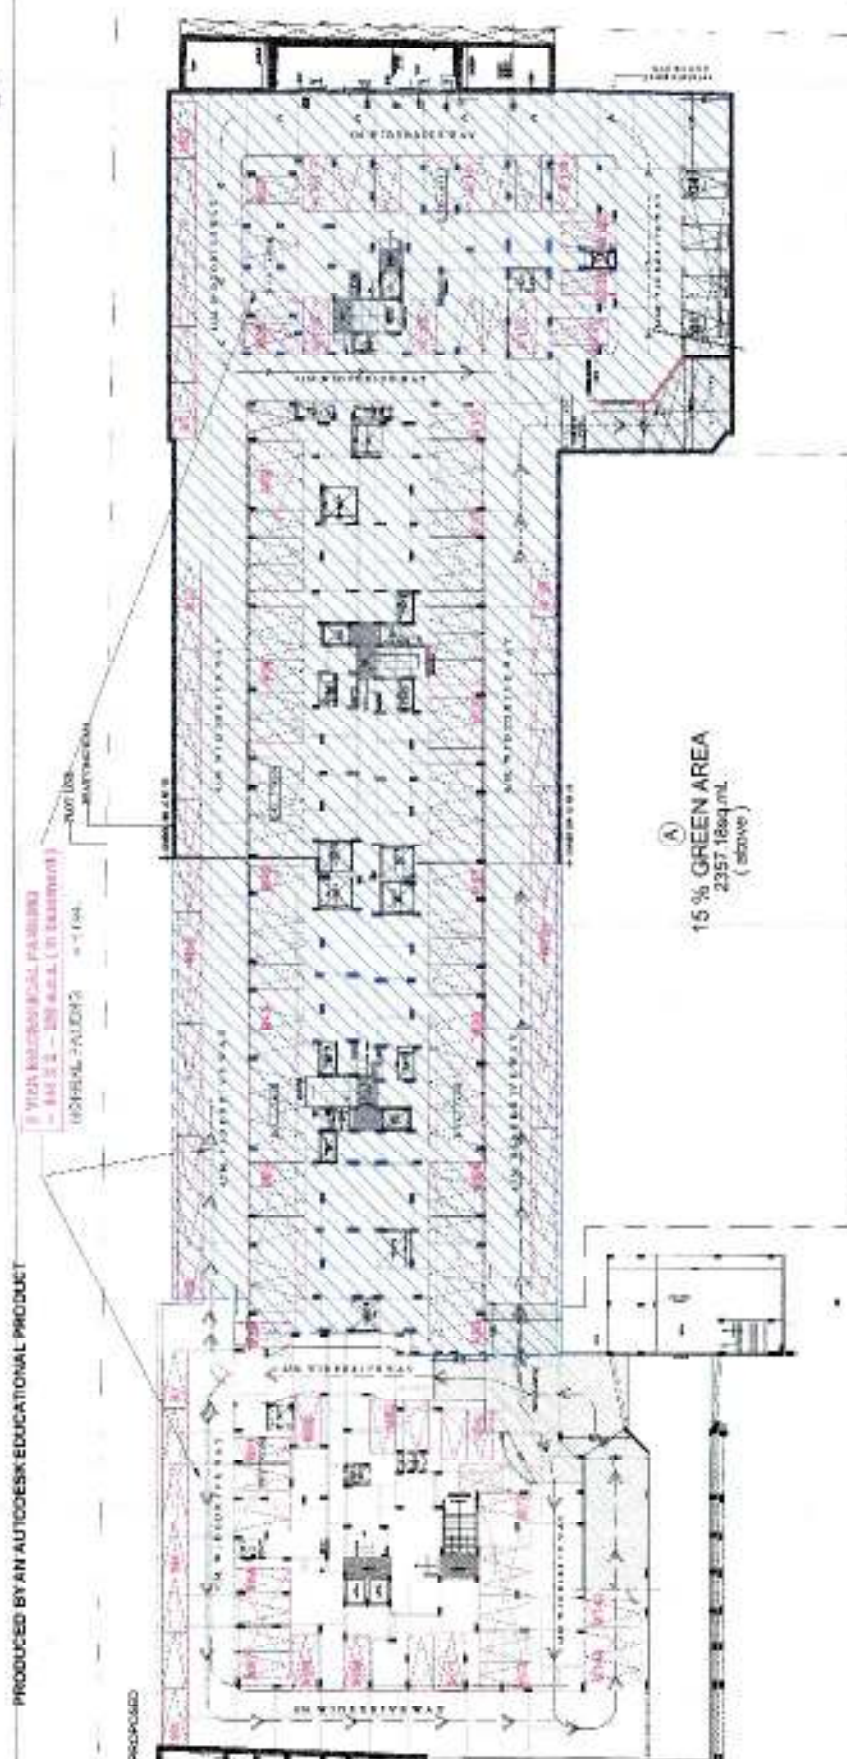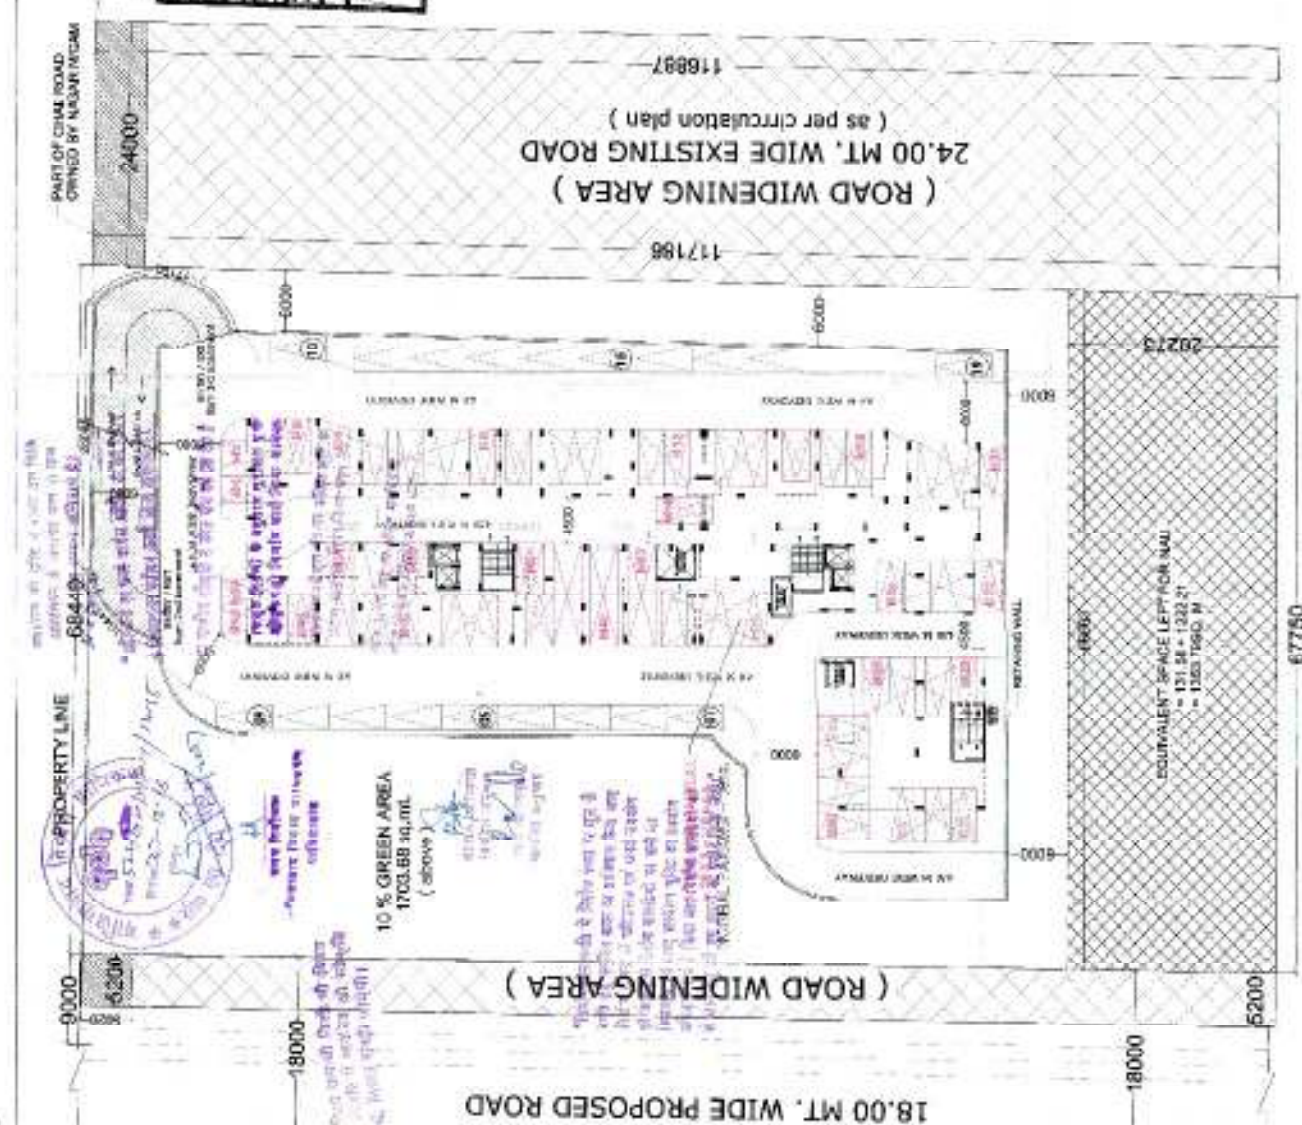

PROPERTY LINE


2nd BASEMENT PLAN

ALREADY COMPOUNDED

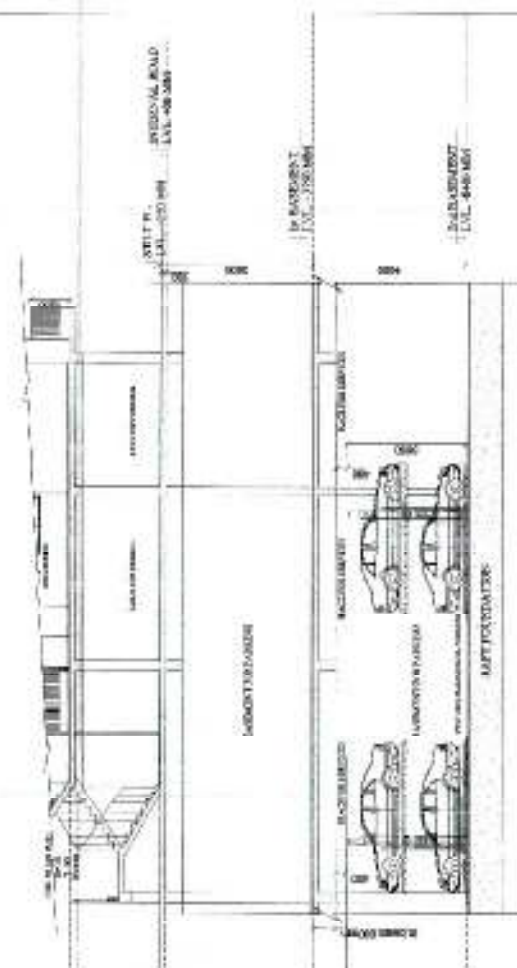

Typical Detail Section of
Mechanical Parking

PROJECT	REVISED SUBMISSION ON DRAWINGS FOR GROUP HOUSING - FORT JUNE RESIDENCY AT KHASRA NO-41223 S1-15 AT VILLAGE MOORNA GAT CHANDIABAD (UP)	NO. VS/SLN/INFRA/STRUCTURE P-3/LTD.	DRAWING TITLE 2ND BASEMENT PLAN	OWNER SIGN	ARCHITECT SIGN	DATE	SCALE	PREPARED BY	SHEET NO 50-03
									

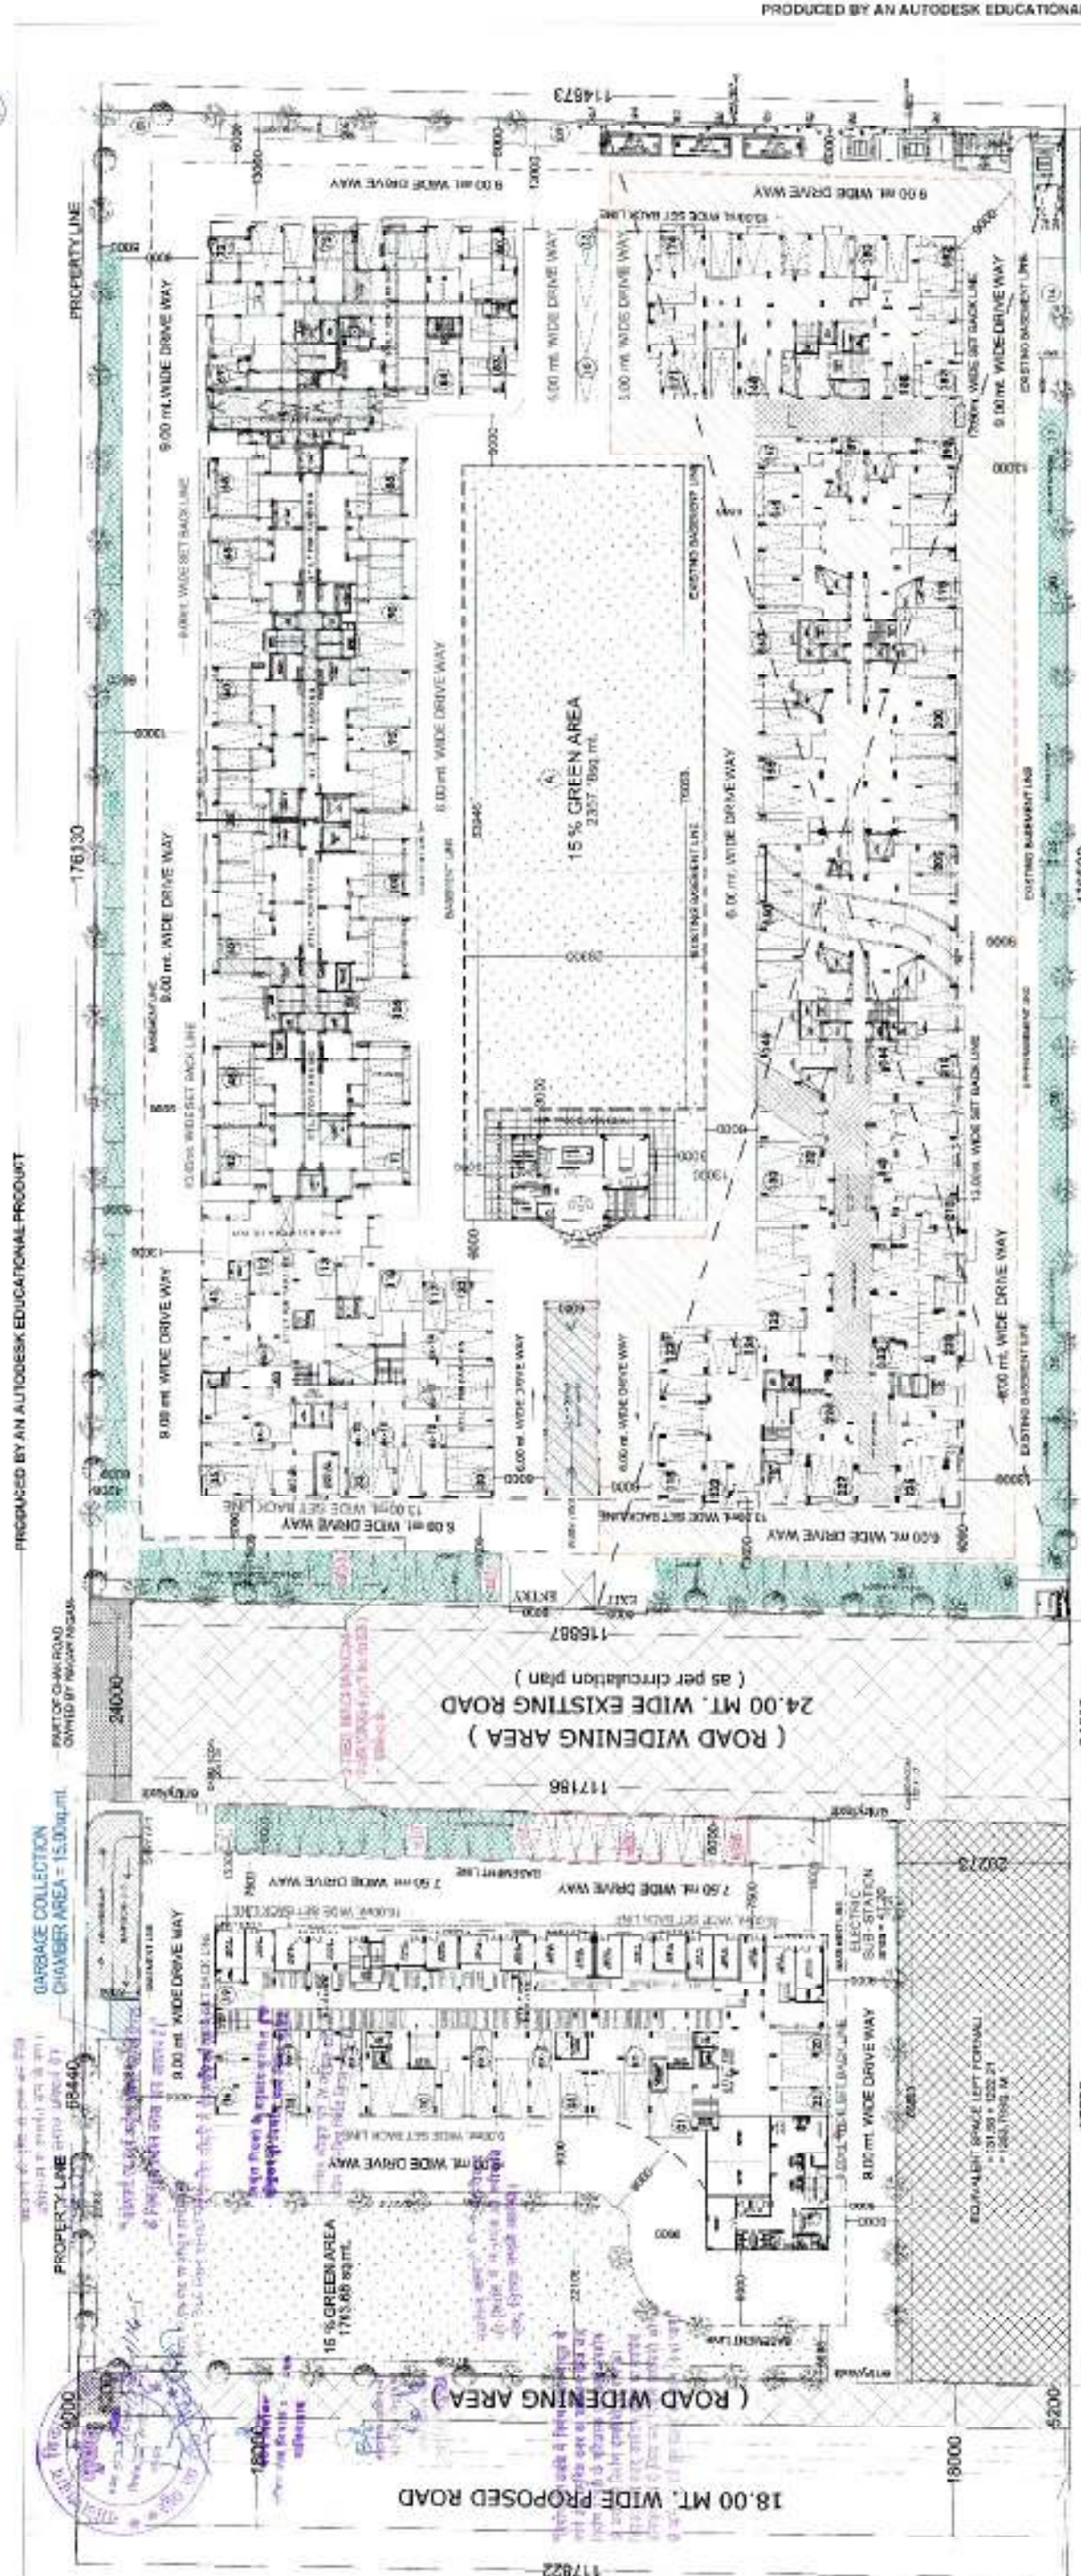[illegible]


1

1st to 11th FLOOR PLAN
(existing)





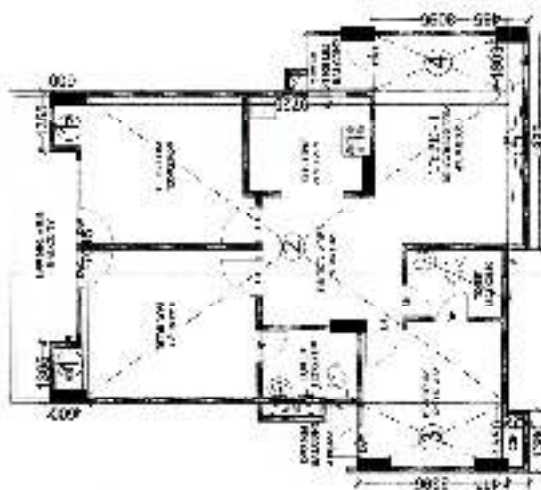

S. NO.	DESCRIPTIONS	AREA (sq. m.)
1.	1.105 X 0.000 X 2	1.02
2.	1.145 X 0.175	0.20
3.	1.180 X 0.165	0.19
4.	1.185 X 0.165	0.19
5.	4.085 X 0.485	1.98
6.	1.180 X 0.485	0.57
TOTAL AREA		3.15

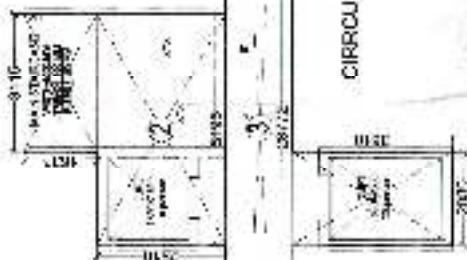

CIRCULATION AREA

S. NO.	FLOOR	AREA	UNITS
1.	STAIR FLOOR	711.86	-
2.	1ST FLOOR	711.86	8
3.	2ND FLOOR	711.86	8
4.	3RD FLOOR	711.86	8
5.	4TH FLOOR	711.86	8
6.	5TH FLOOR	711.86	8
7.	6TH FLOOR	711.86	8
8.	7TH FLOOR	711.86	8
TOTAL EXISTING		5695.68	64
TOTAL PROPOSED		5695.68	64

PRODUCED BY AN AUTODESK EDUCATIONAL PRODUCT









PRODUCED BY AN AUTODESK EDUCATIONAL PRODUCT

AREA STATEMENT

NO.	FLOOR	AREA	UNITS
1.	STILL FLOOR	731.03	-
2.	ST FLOOR	731.03	8
3.	2ND FLOOR	722.96	8
4.	3RD FLOOR	722.96	8
5.	4TH FLOOR	722.96	8
TOTAL EXISTING		2880.87	32

CIRCULATION AREA


S. NO.	DIMENSIONS	AREA (sq. m.)
1.	3.45 X 1.65	5.69
2.	3.75 X 2.518	9.41
3.	20.772 X 1.582	32.87
4.	2.881 X 4.018	7.60
TOTAL AREA		71.57

CIRCULATION AREA

AREA STATEMENT

S.NO.	FLOOR	AREA	UNITS
1.	STILL FLOOR	731.03	-
2.	ST FLOOR	731.03	8
3.	2ND FLOOR	722.96	8
4.	3RD FLOOR	722.96	8
5.	4TH FLOOR	722.96	8
TOTAL EXISTING		2880.87	32


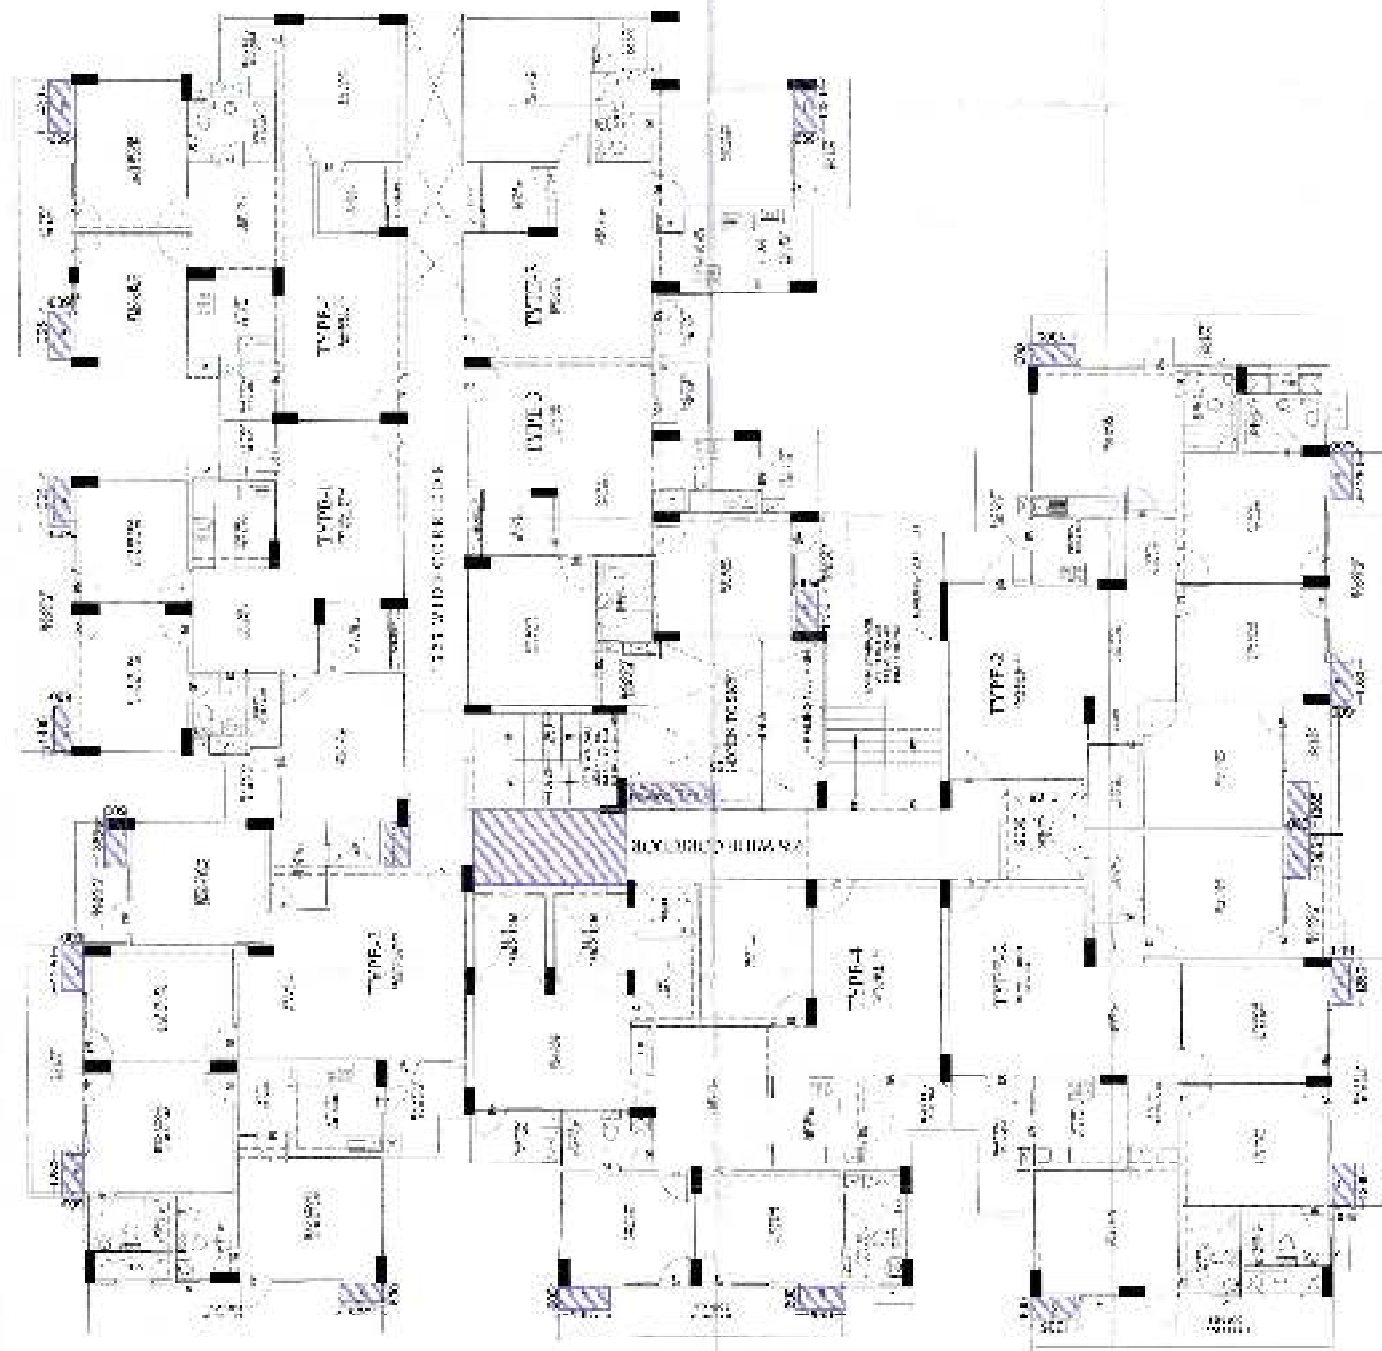

1st to 6th FLOOR PLAN



7th FLOOR PLAN

INCENTIVE F.A.R. AREA
TYPE - 2 X 3 UNIT
TYPE - 4 X 1 UNIT
CIRCULATION











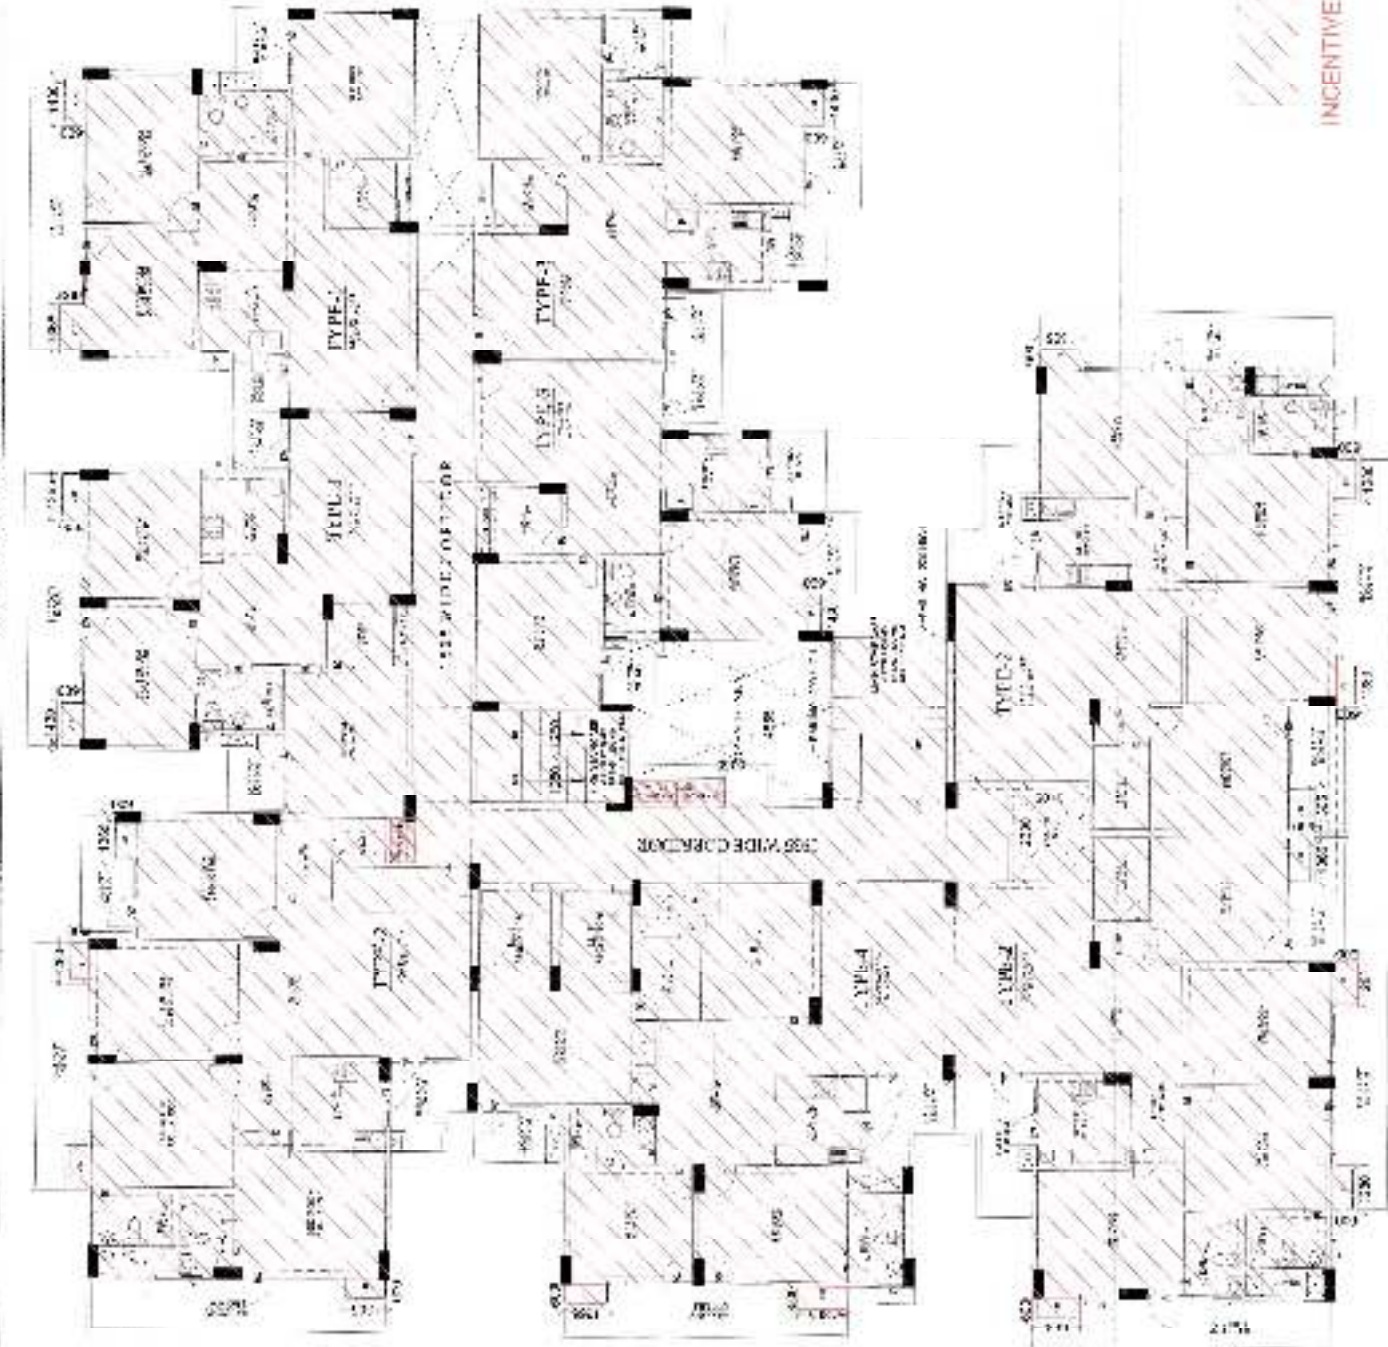

8th to 11th FLOOR PLAN

INCENTIVE F.A.R. AREA







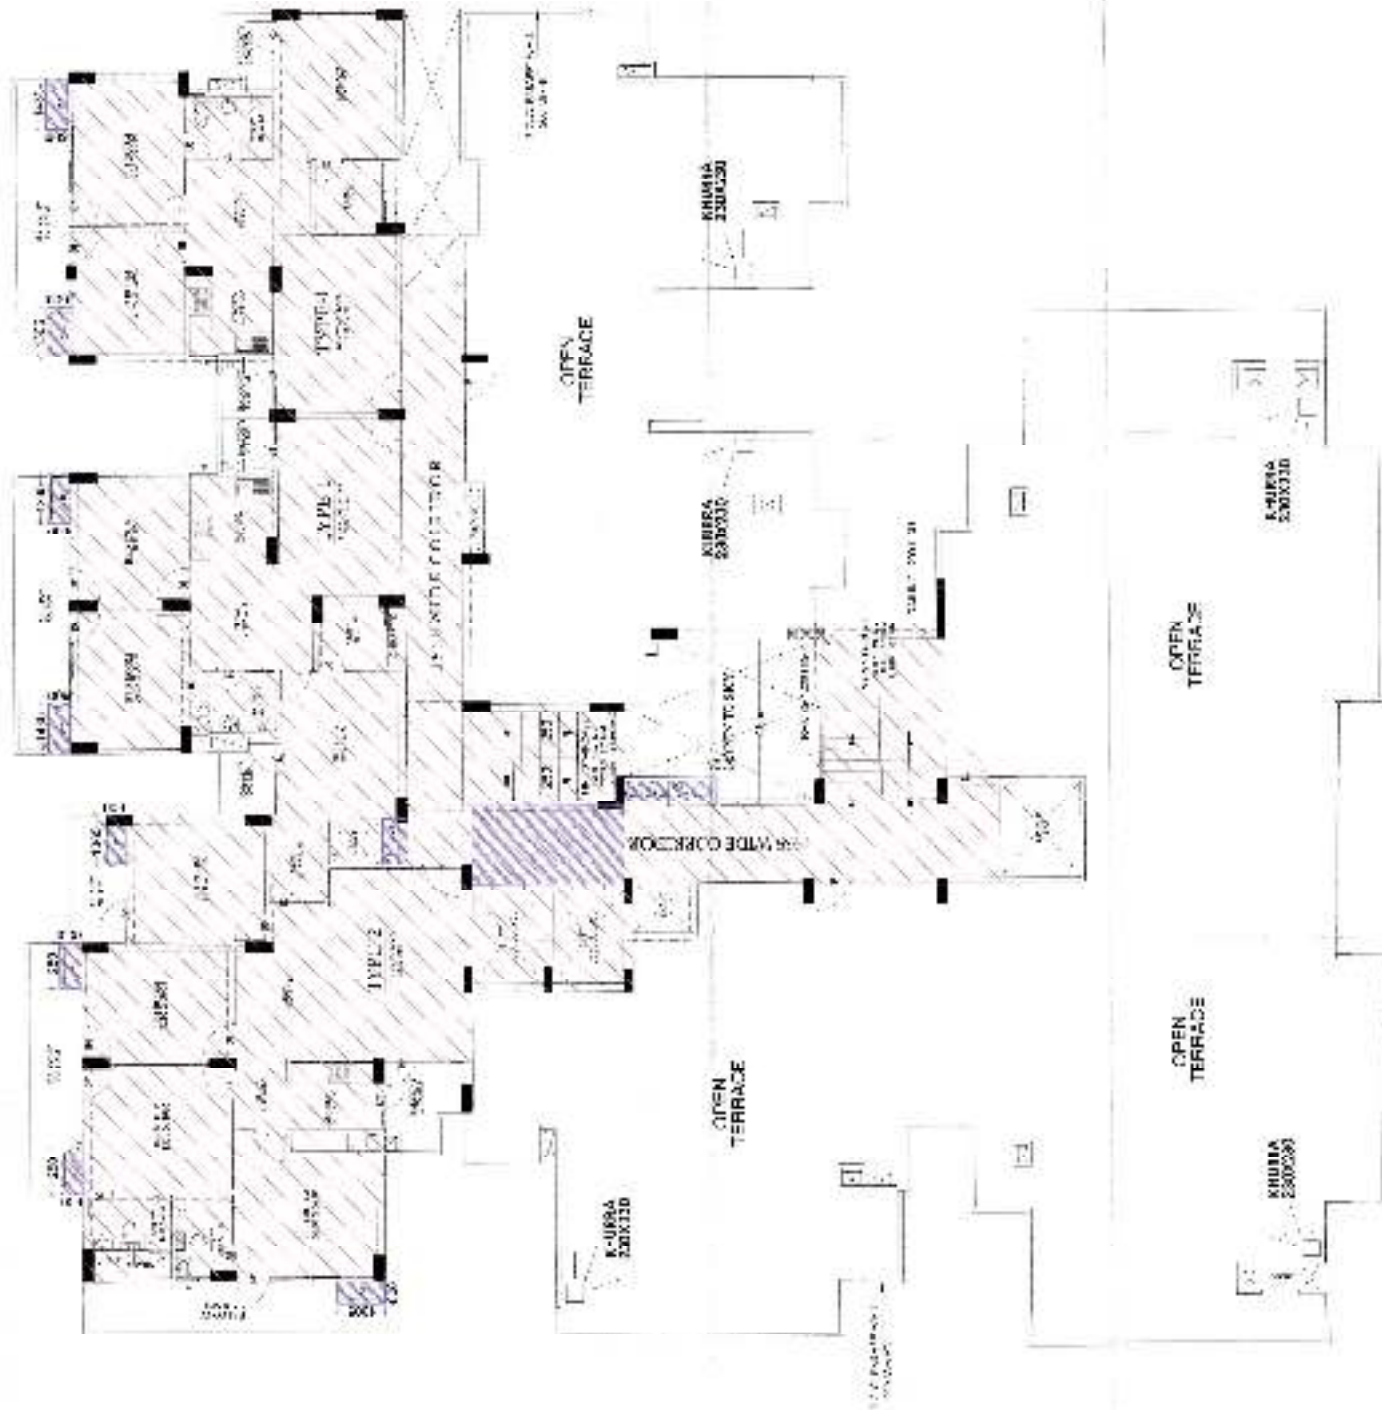

12th FLOOR PLAN

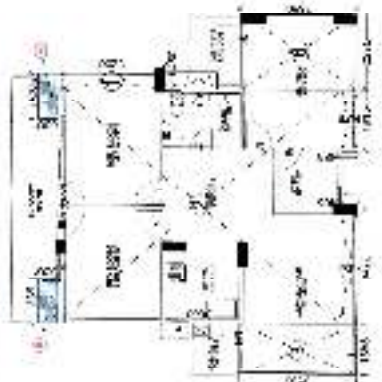


TYPE-1





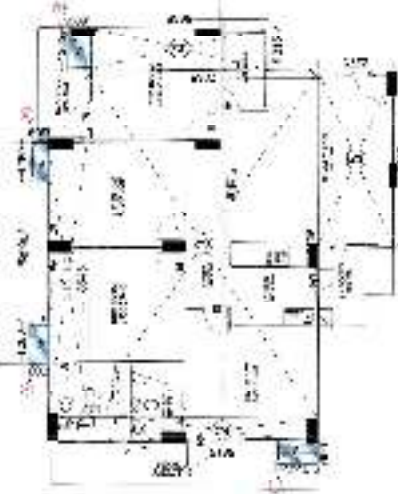

TYPE-2






TYPE-3



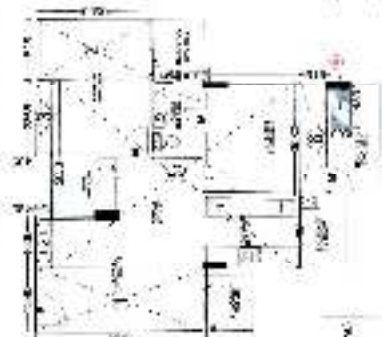

TYPE-4

































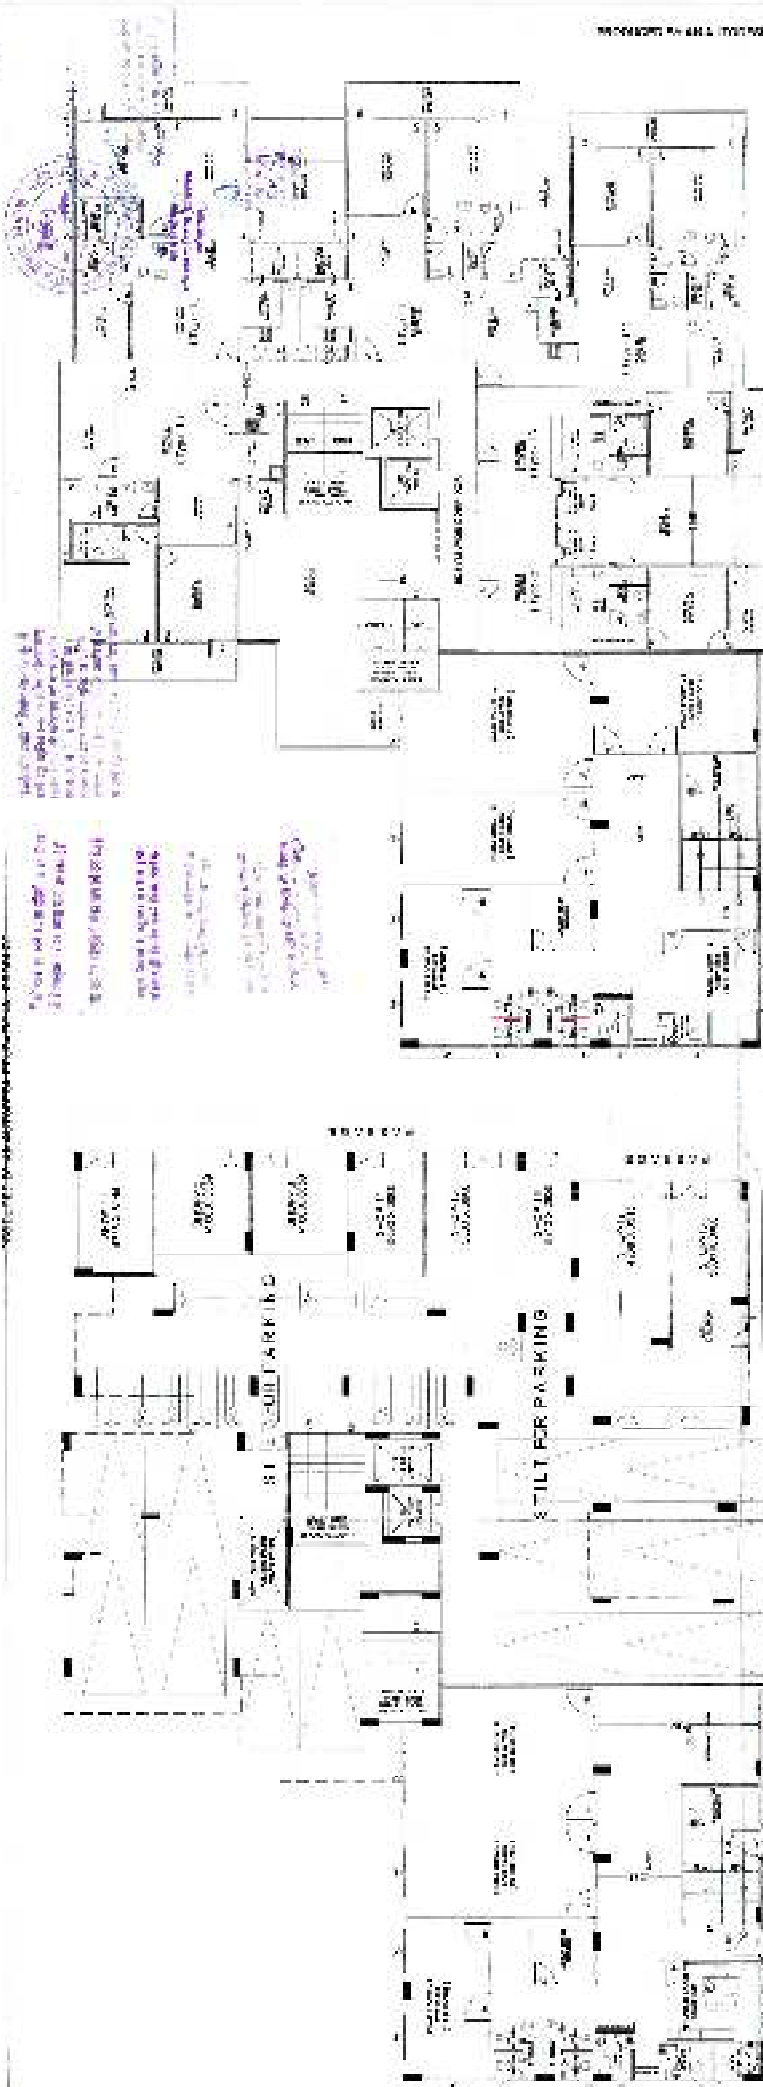






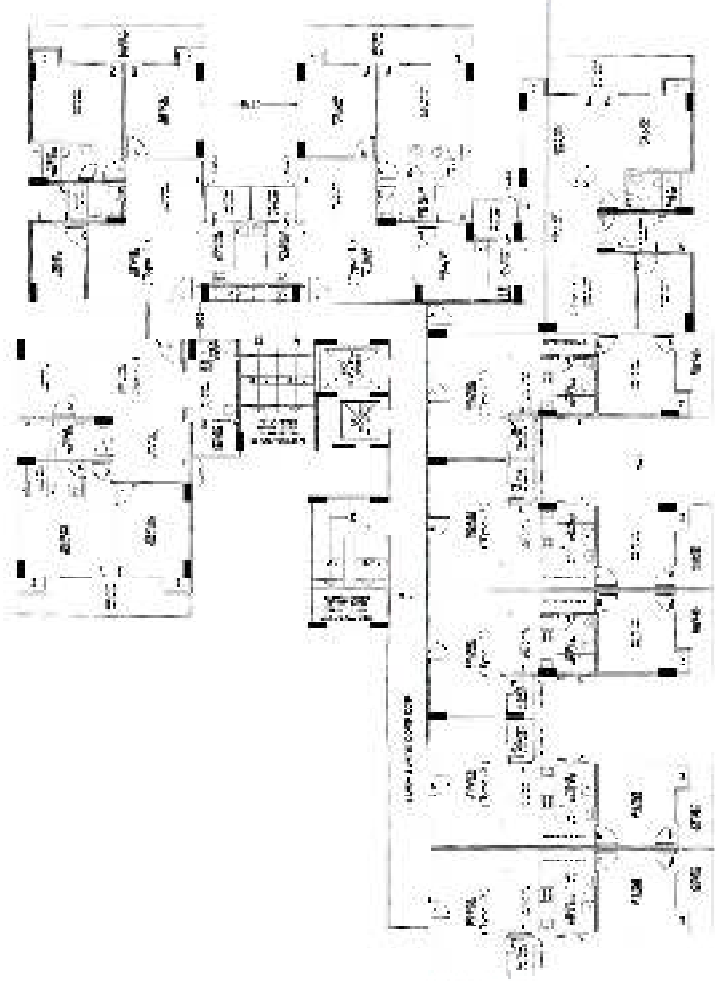

2nd to 10th FLOOR PLAN

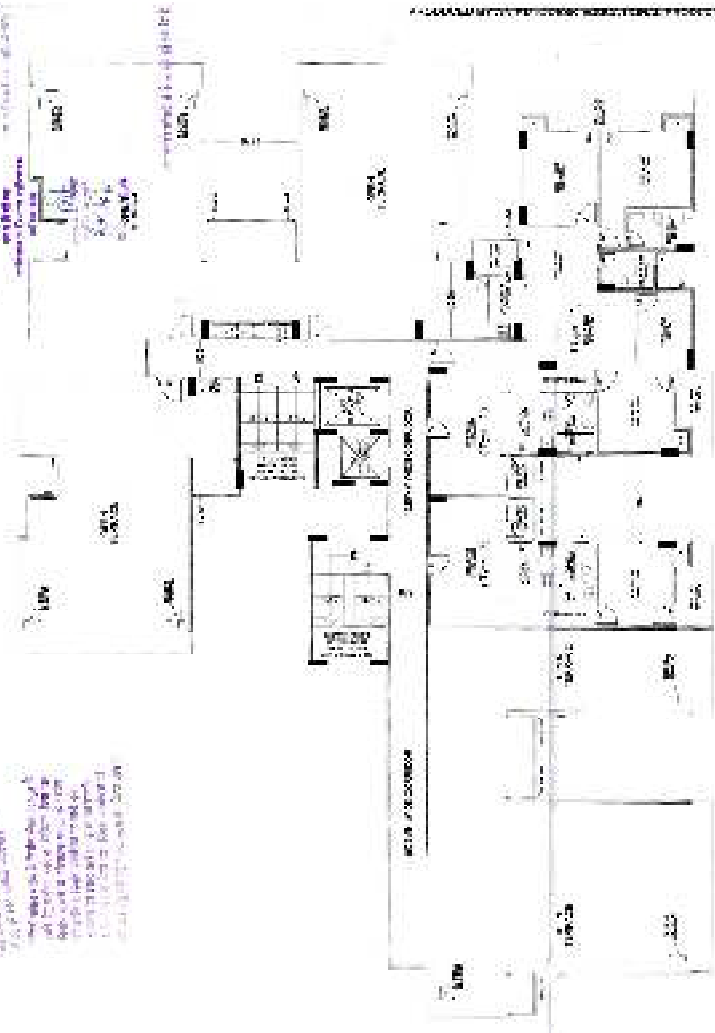


14th FLOOR PLAN






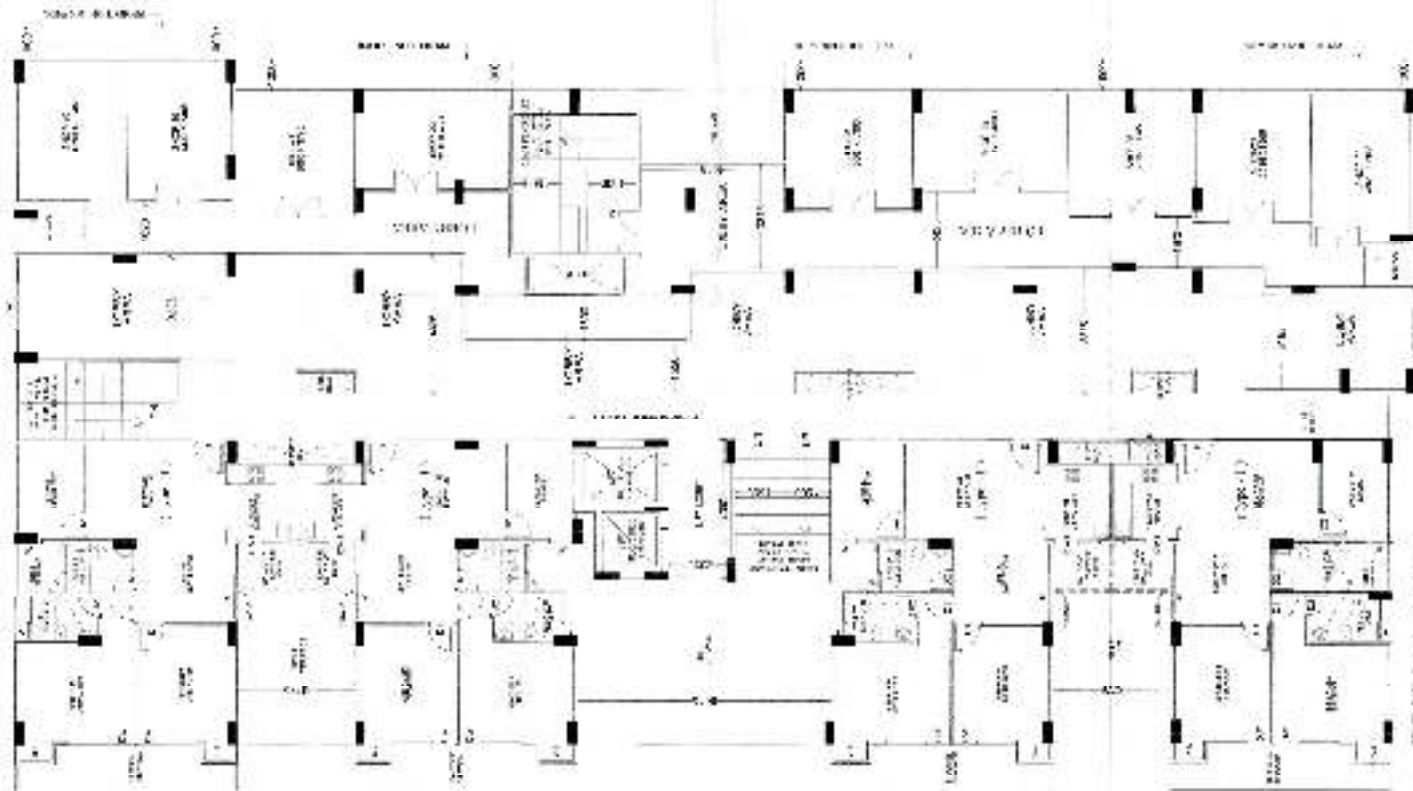

FIRST FLOOR PLAN

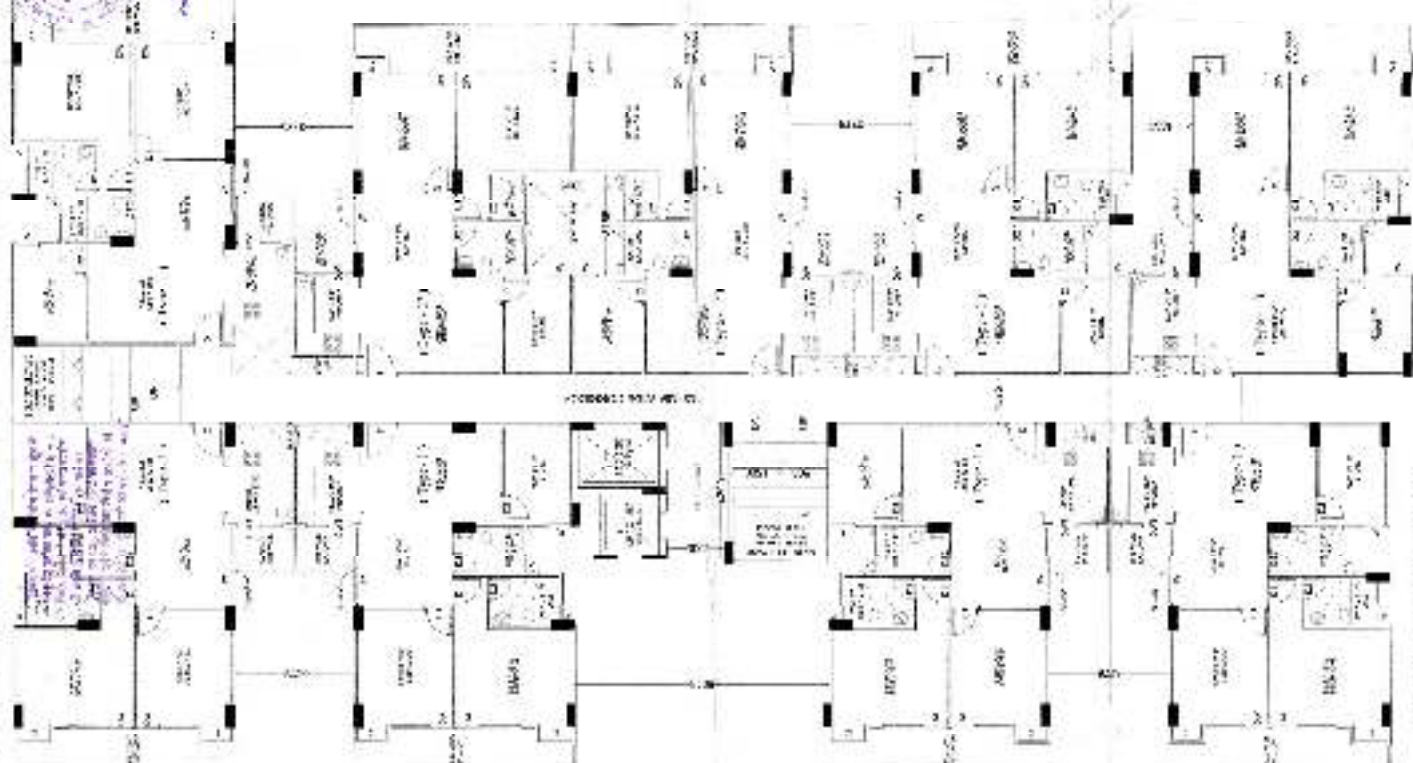

2nd to 10th FLOOR PLAN














Club Front Elevation

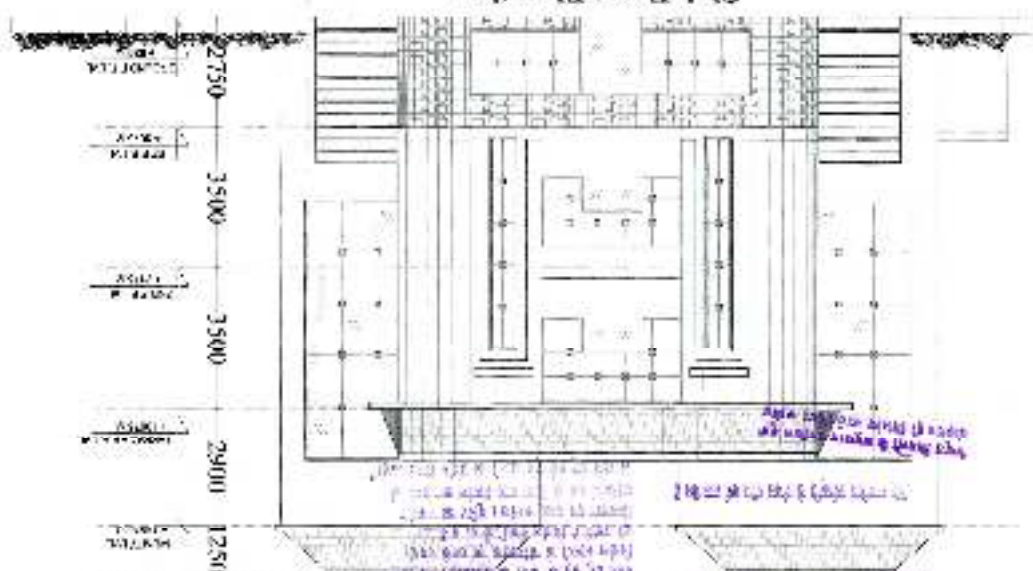

PRODUCED BY AN AUTOMATIC EDITIONAL PROJECT

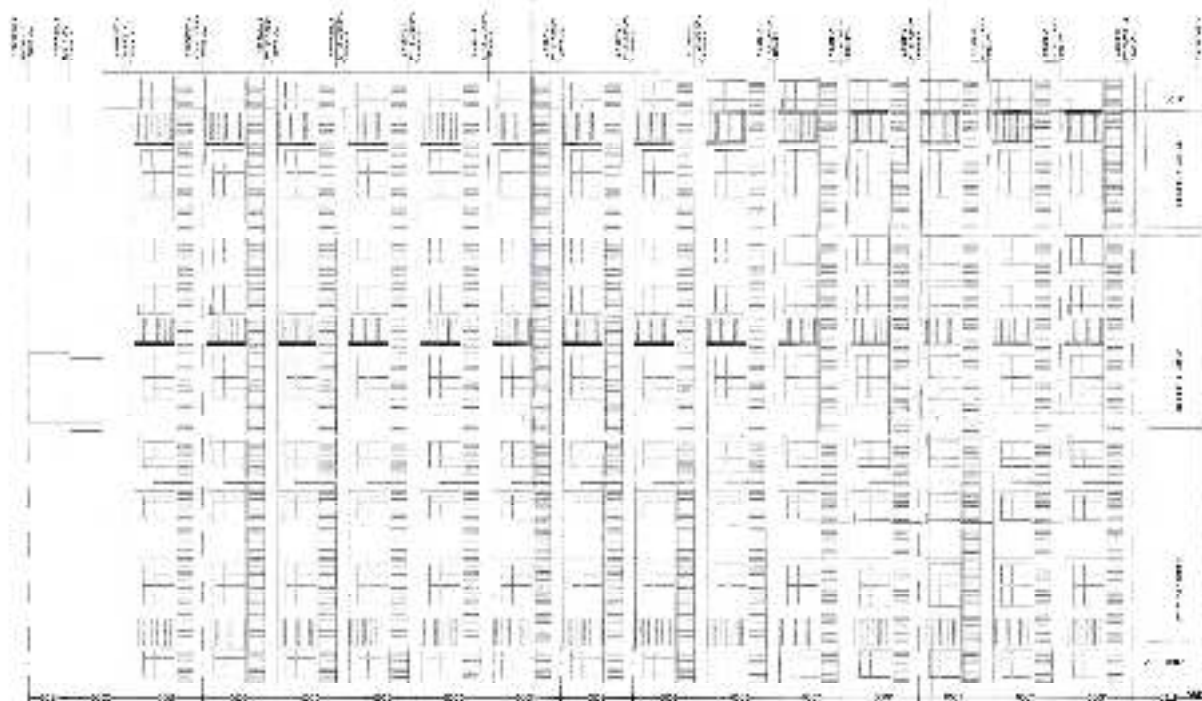

ELEVATION

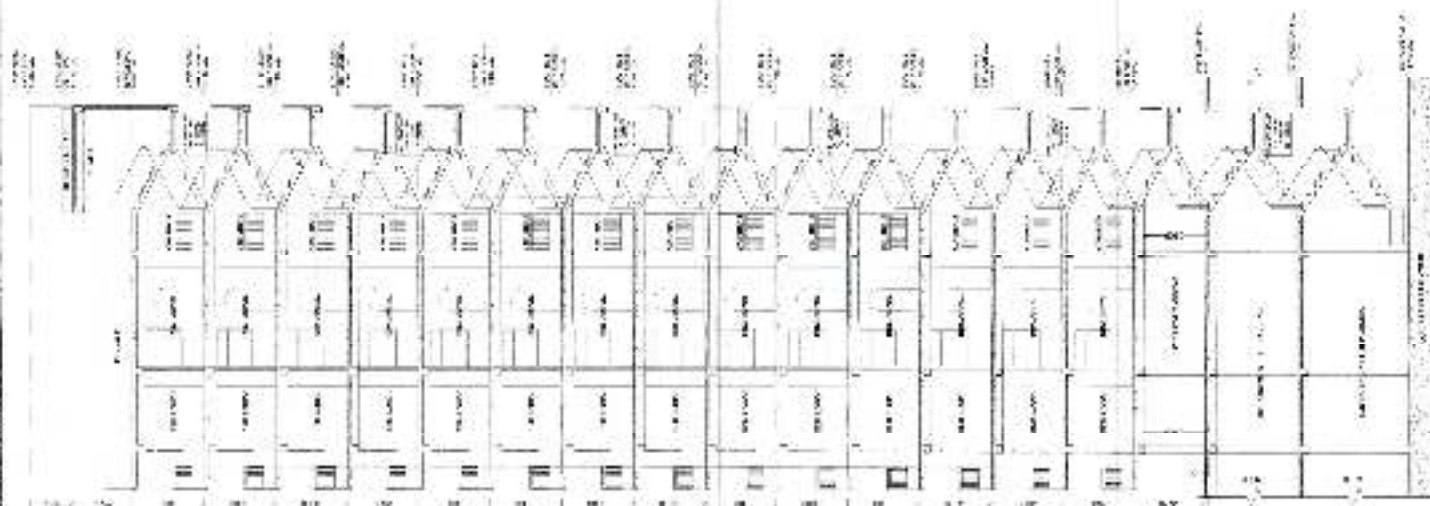

Section


[illegible]







RECEIVED

578

ELEVATION

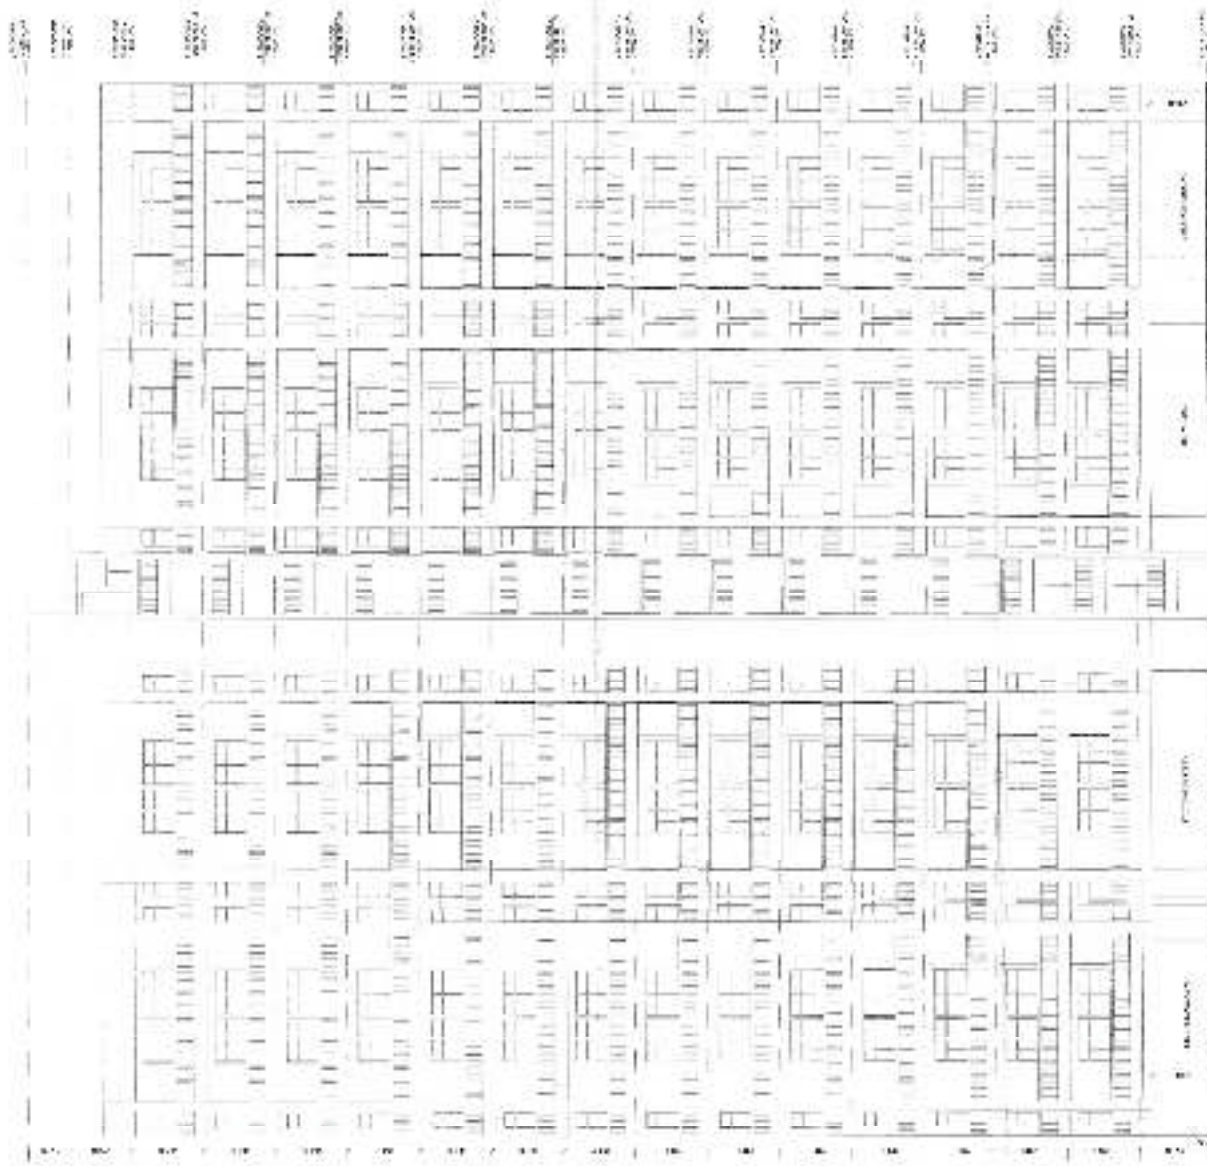

SECTION

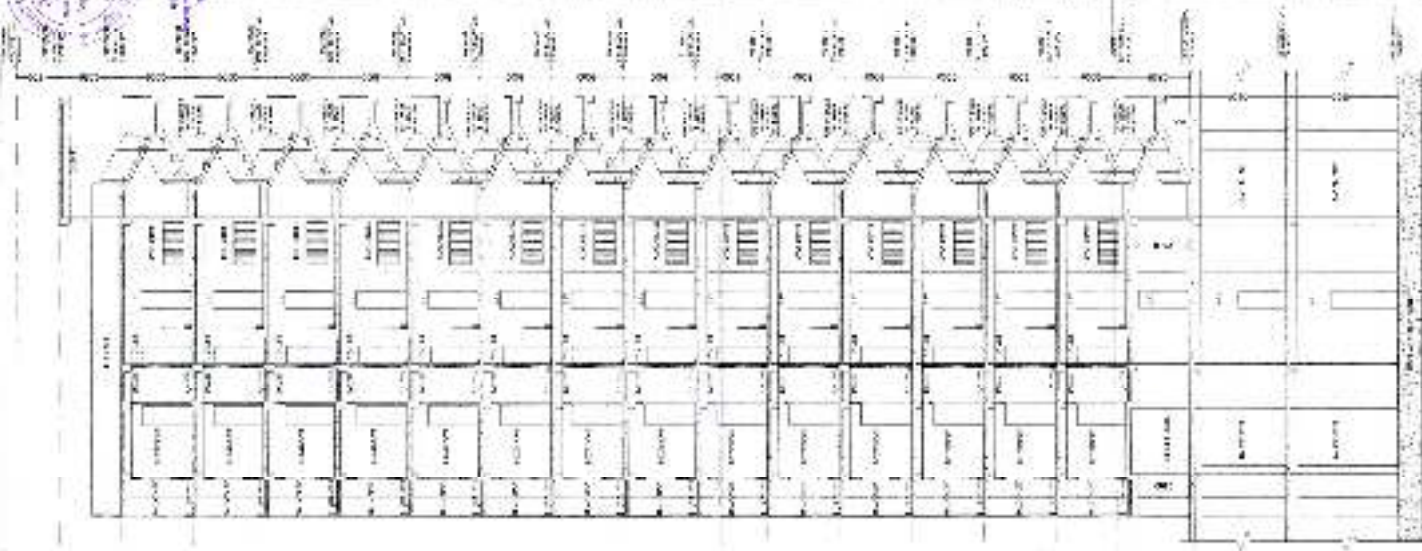





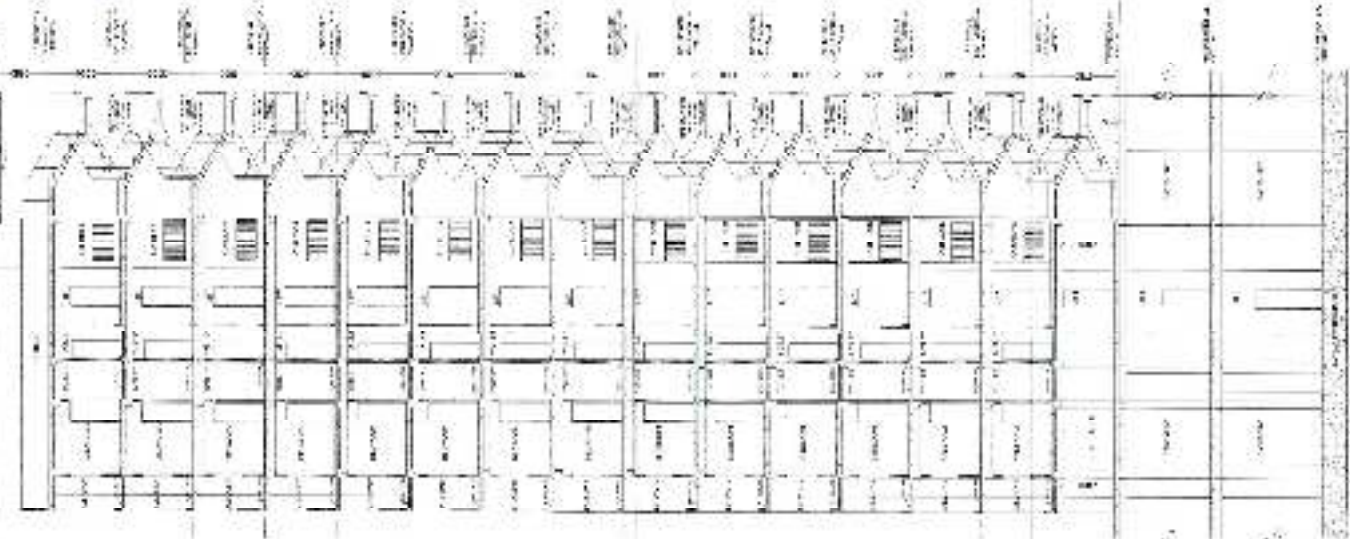


SECTION

ELEVATION




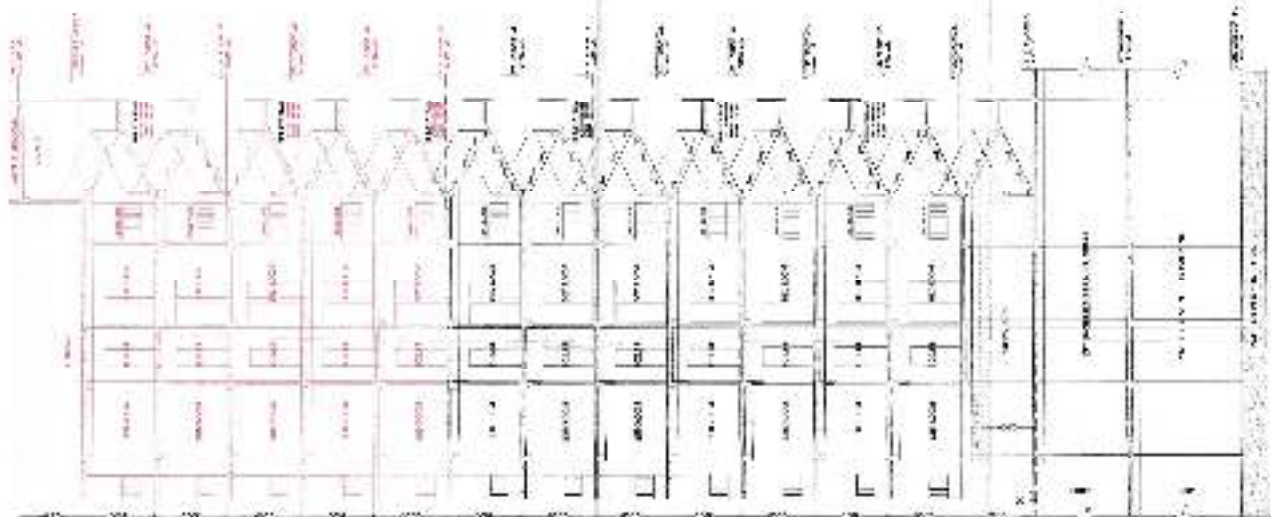

SECTION













[illegible]

1000


10