



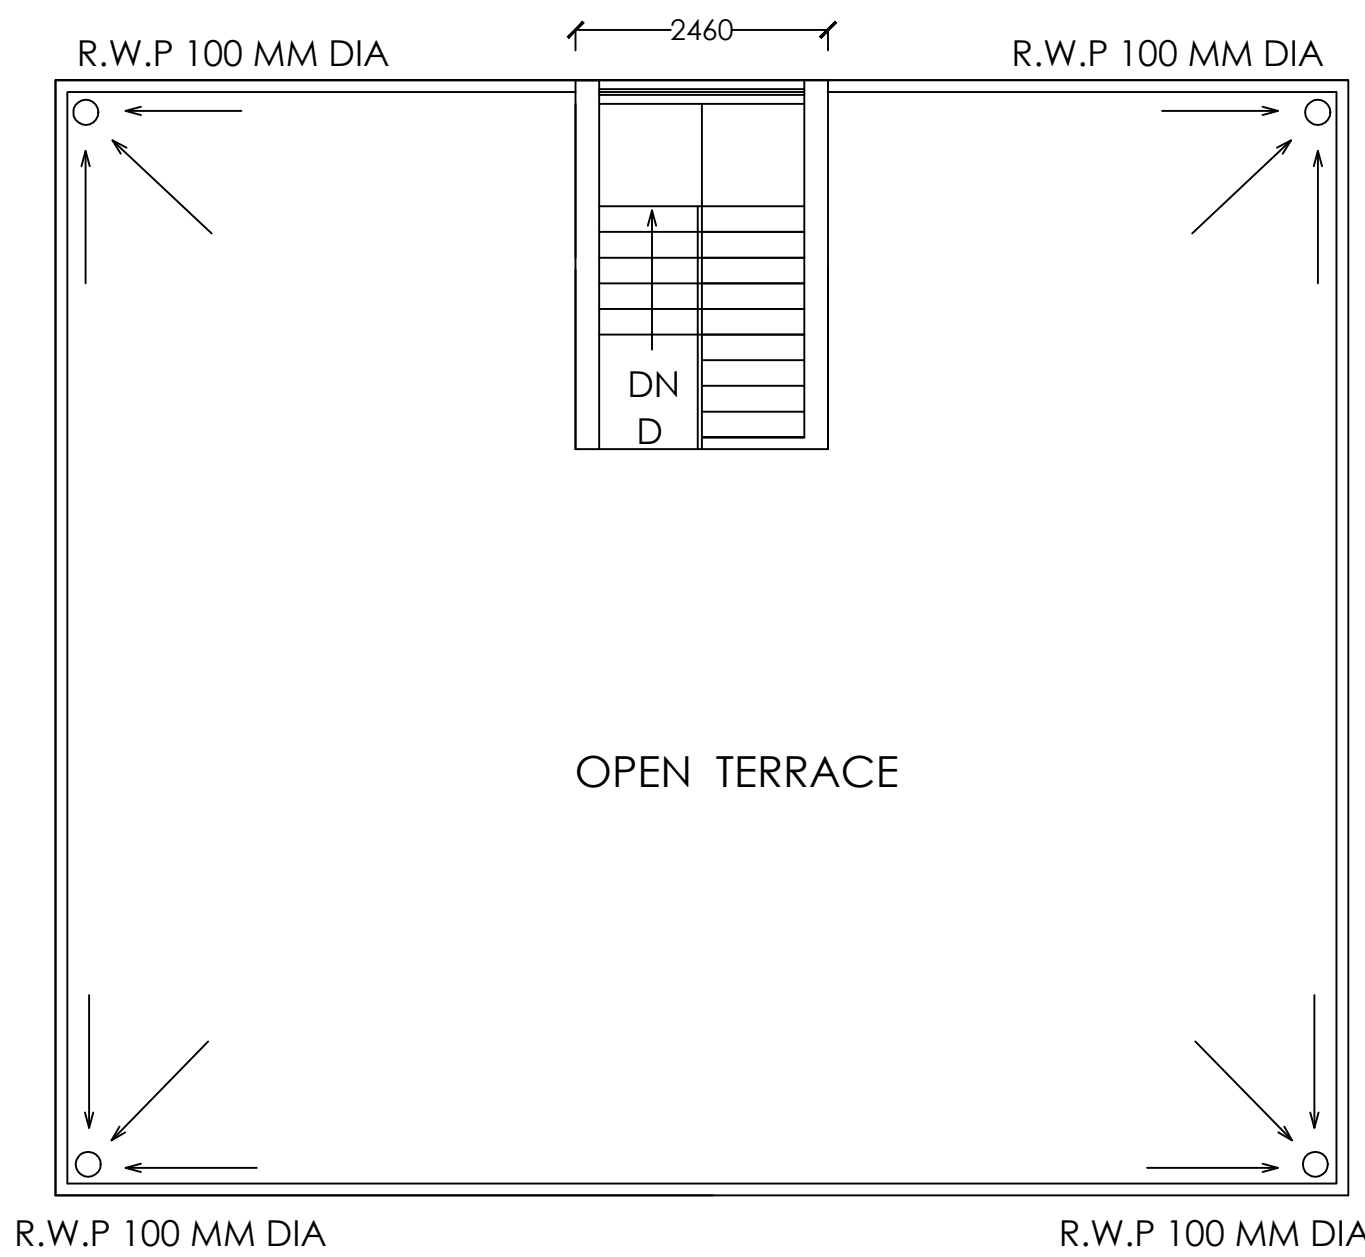


TERRACE Plan
Scale = 1:100



5th.Floor Plan(EXTG./PROP.)
Scale = 1:100(8 FLAT ON FLOOR)

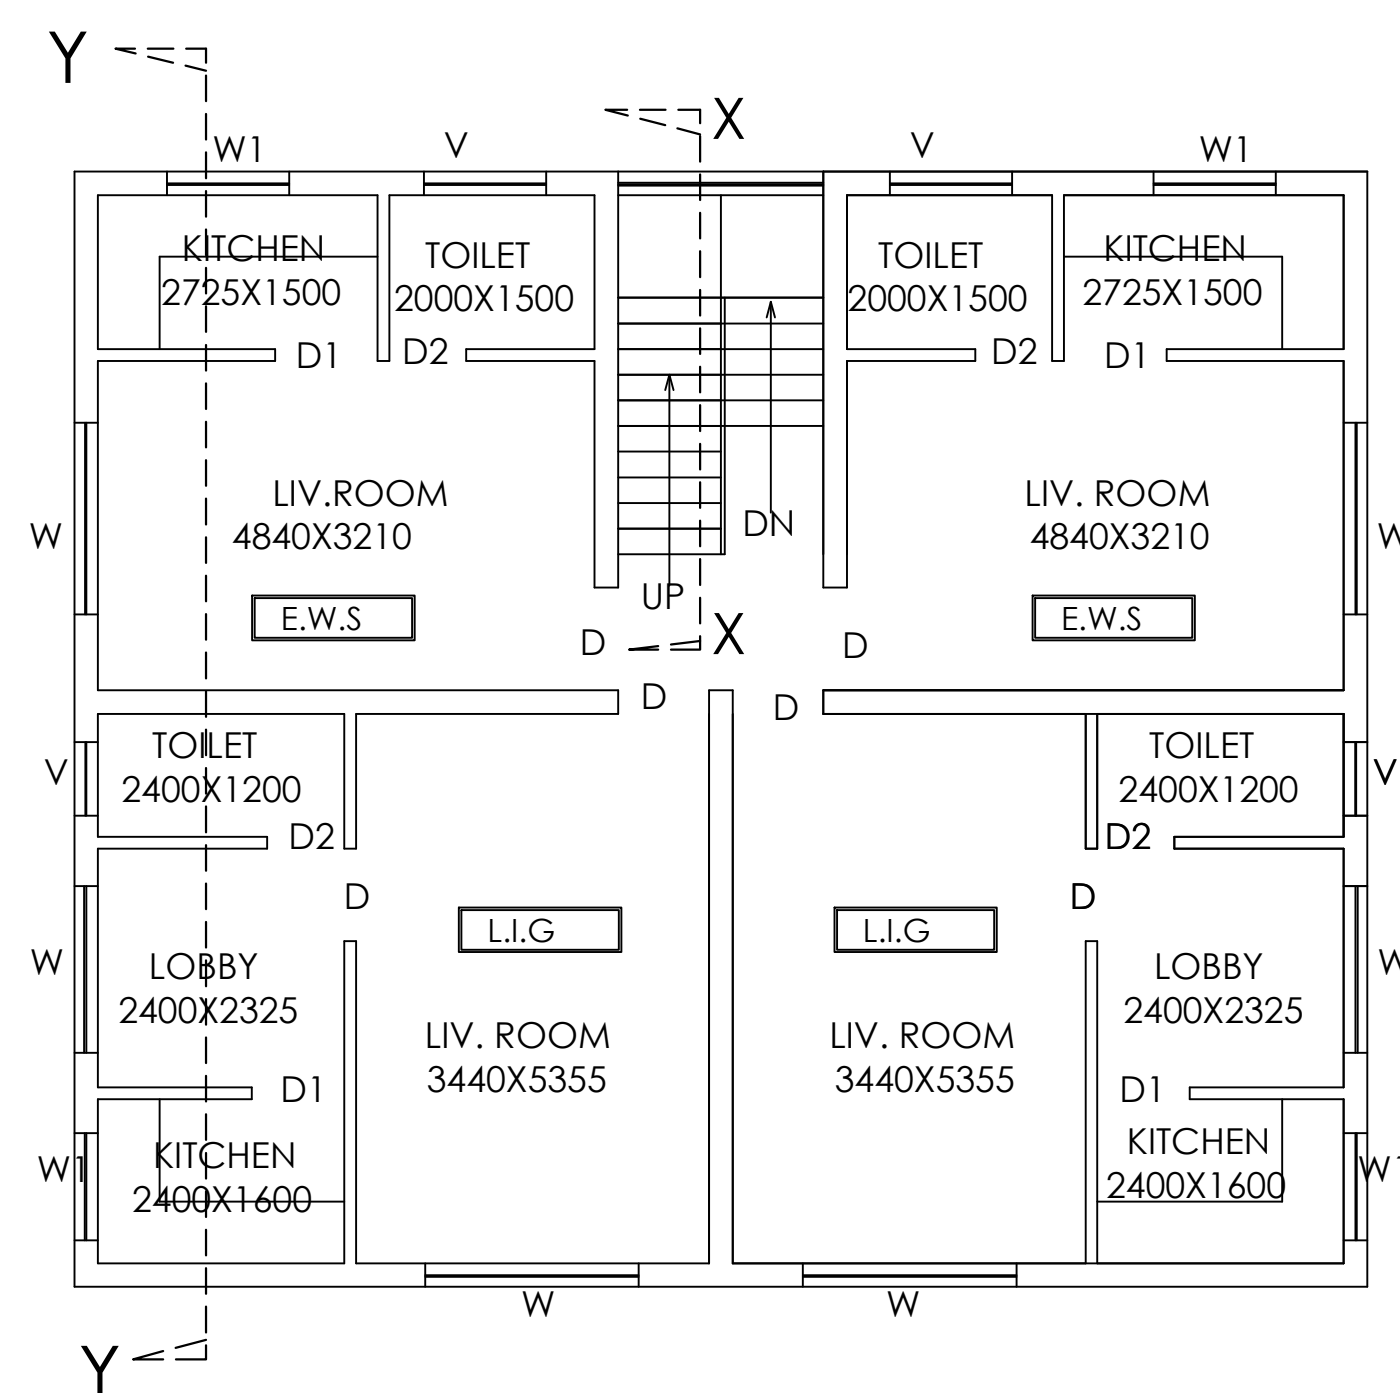


1st. AND 2nd.Floor Plan
Scale = 1:100

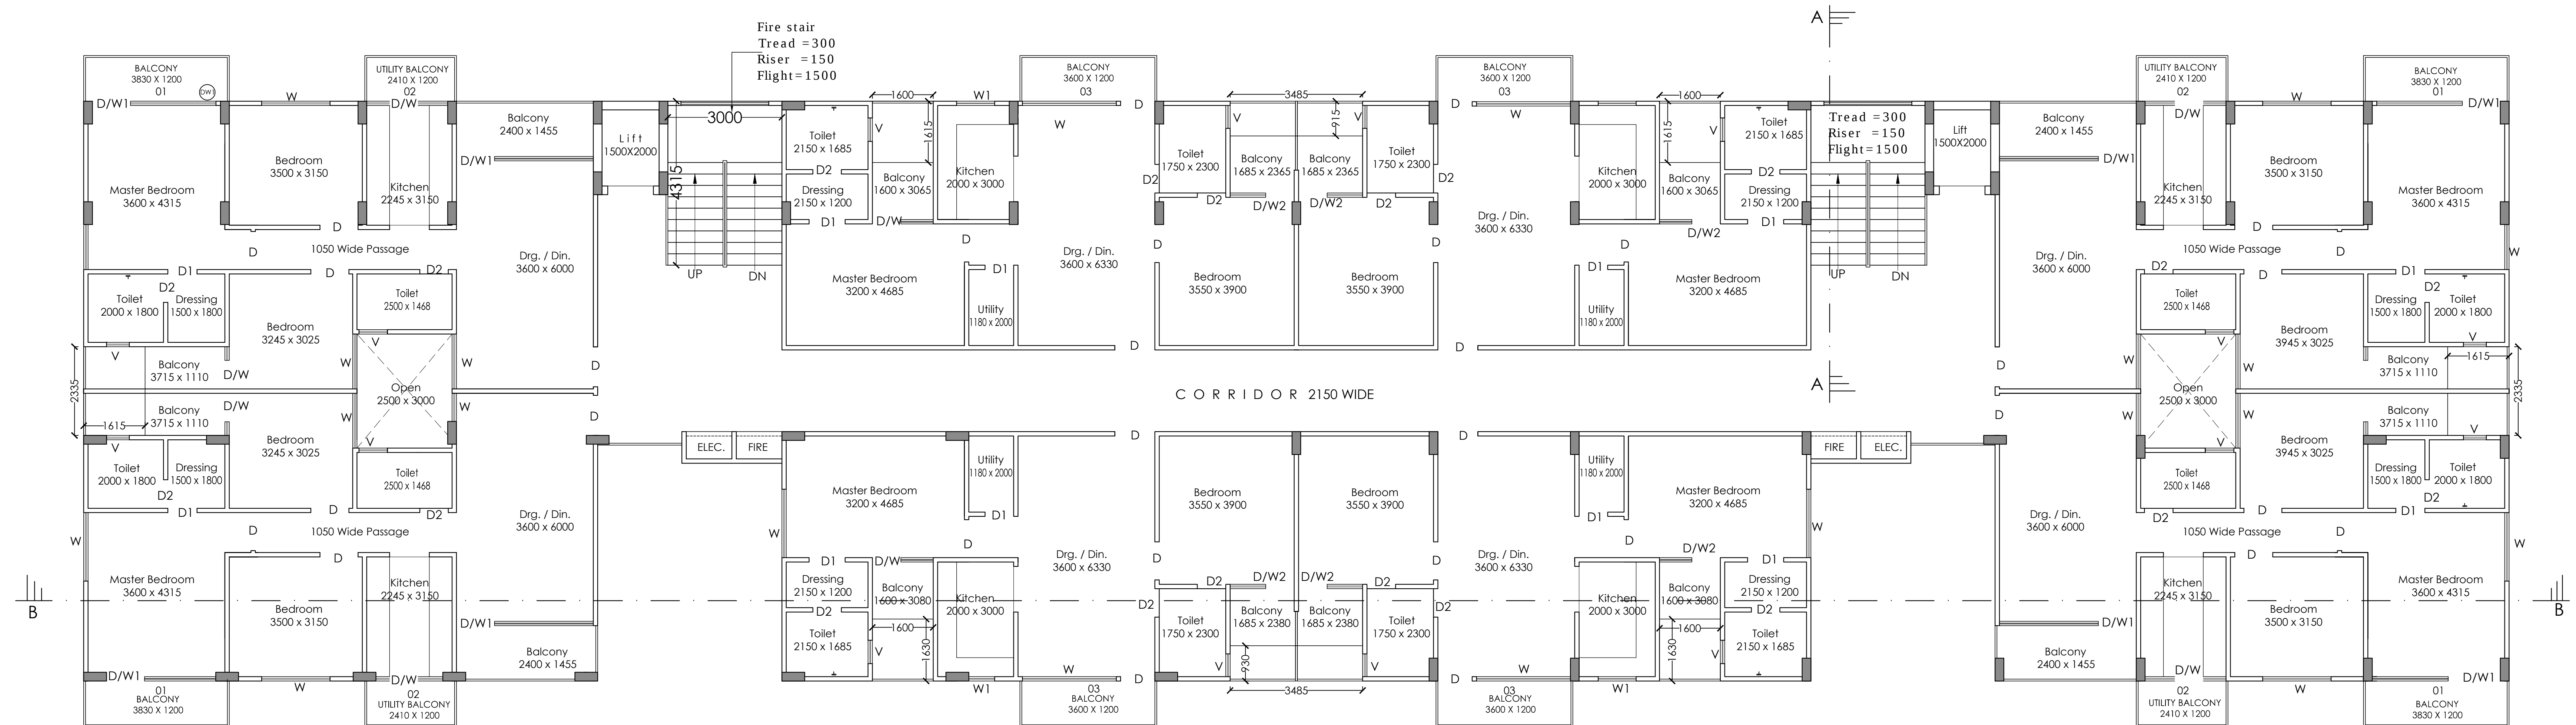

1st. to 4th.Floor Plan (EXTG.)
Scale = 1:100(8 FLAT ON FLOOR)

COMP./PROPOSED GROUP HOUSING BUILDING PLAN FOR Mr.RAJ KUMAR SHAHI & Mrs. LAXMI SHAHI , AT KH.PLOT NO.563 & 564 , AURANGABAD JAGEER, WARD - RAJA BIJLI PASI PARGANA, TEHSIL & DISTT., LUCKNOW. (55 FLAT+ 6 EWS. + 6 LIG.)

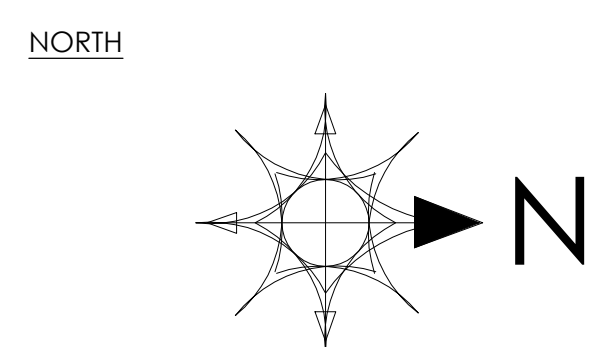

OWNER'S

THIS MAP HAS BEEN PREPARED UNDER MASTER PLAN
2021./BHAWAN UPVIDHI 2008
ARCHITECT