



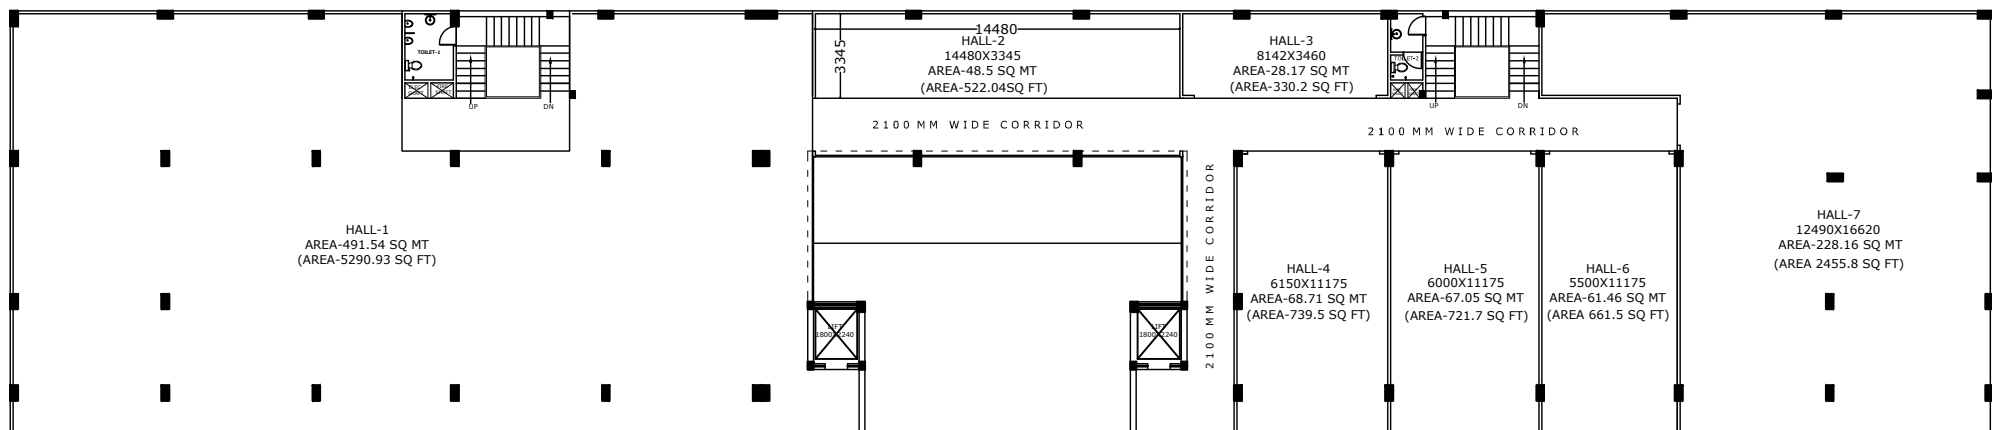


FIRST FLOOR PLAN



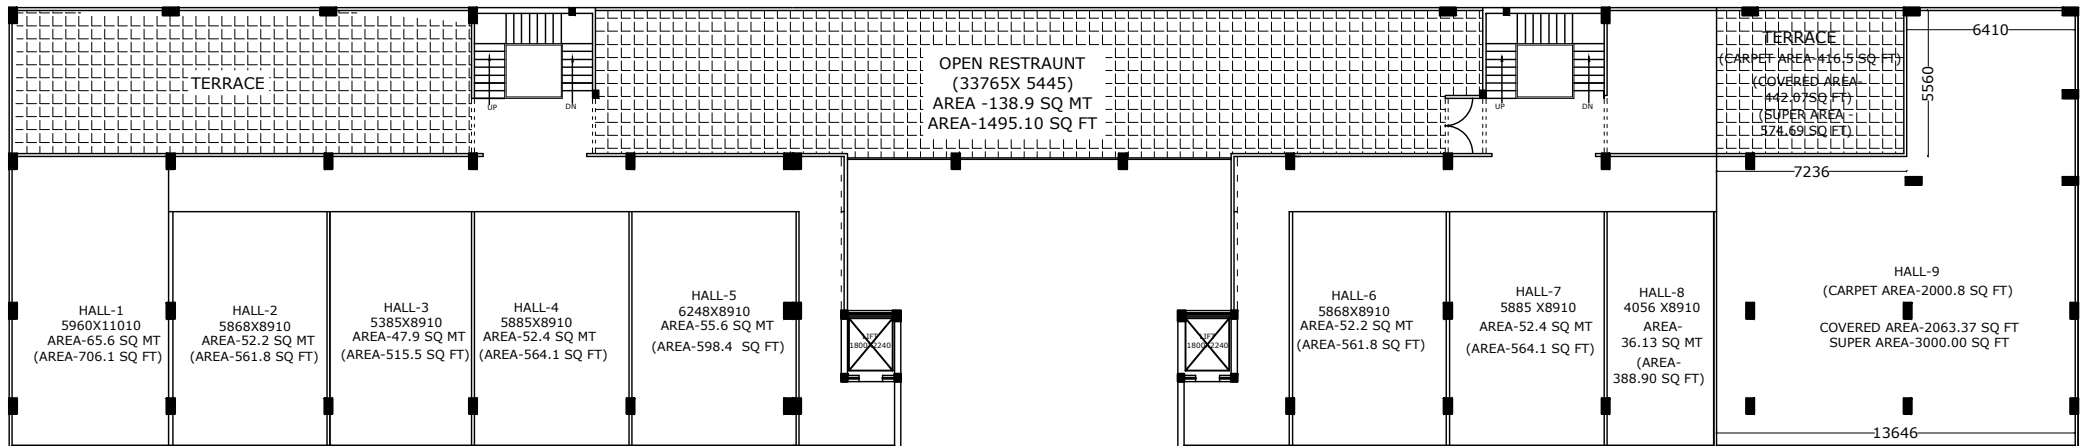

SECOND FLOOR PLAN

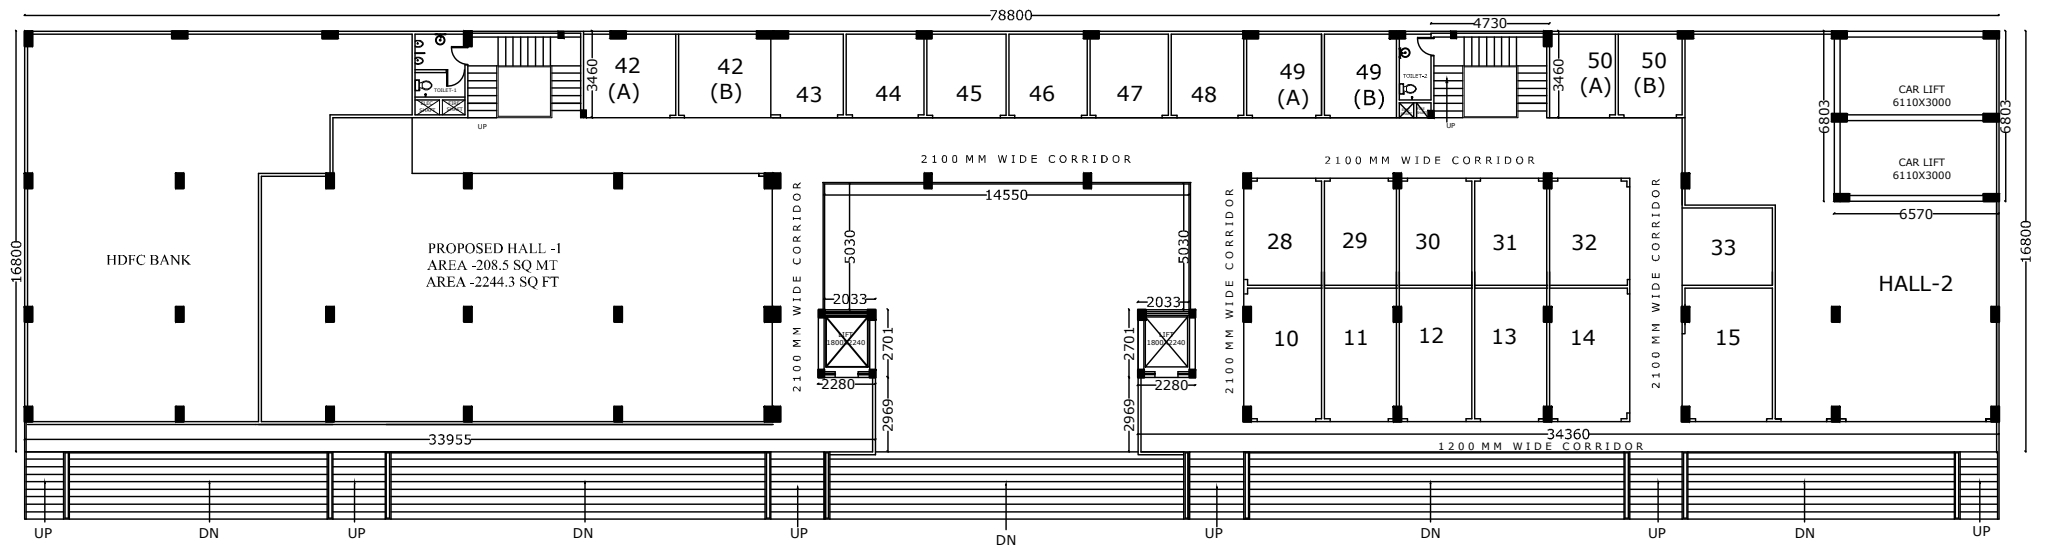

UPPER GROUND FLOOR PLAN