



TYPE - A

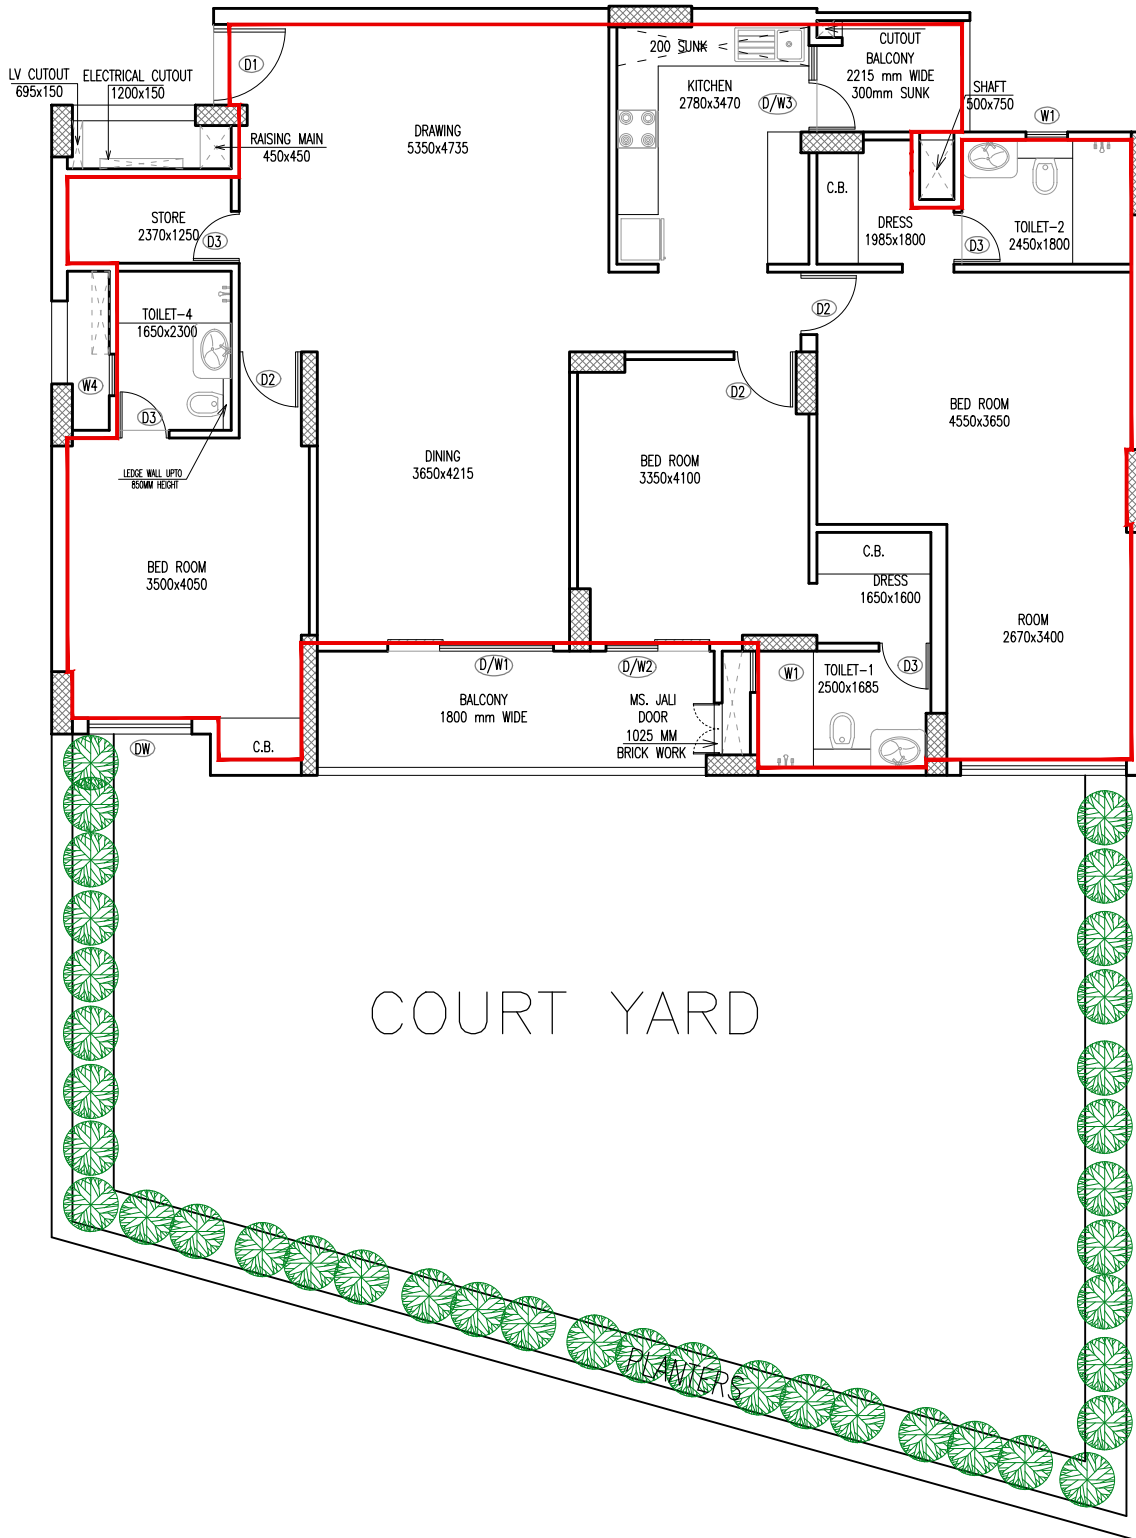


TOWER-A (PLATINUM HEIGHT)
 3 BHK+3 TOI.+ STORE - GROUND FLOOR
 CARPET AREA - 139.404 SQ.MT.
 - 1500.405 SQ.FT.
 BALCONY AREA- 10.341 SQ.MT.

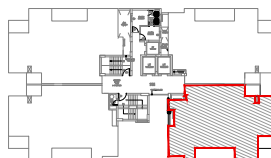


NO'S OF UNITS	TOWER A	TOWER B	TOTAL
	1	0	1

TYPE-B

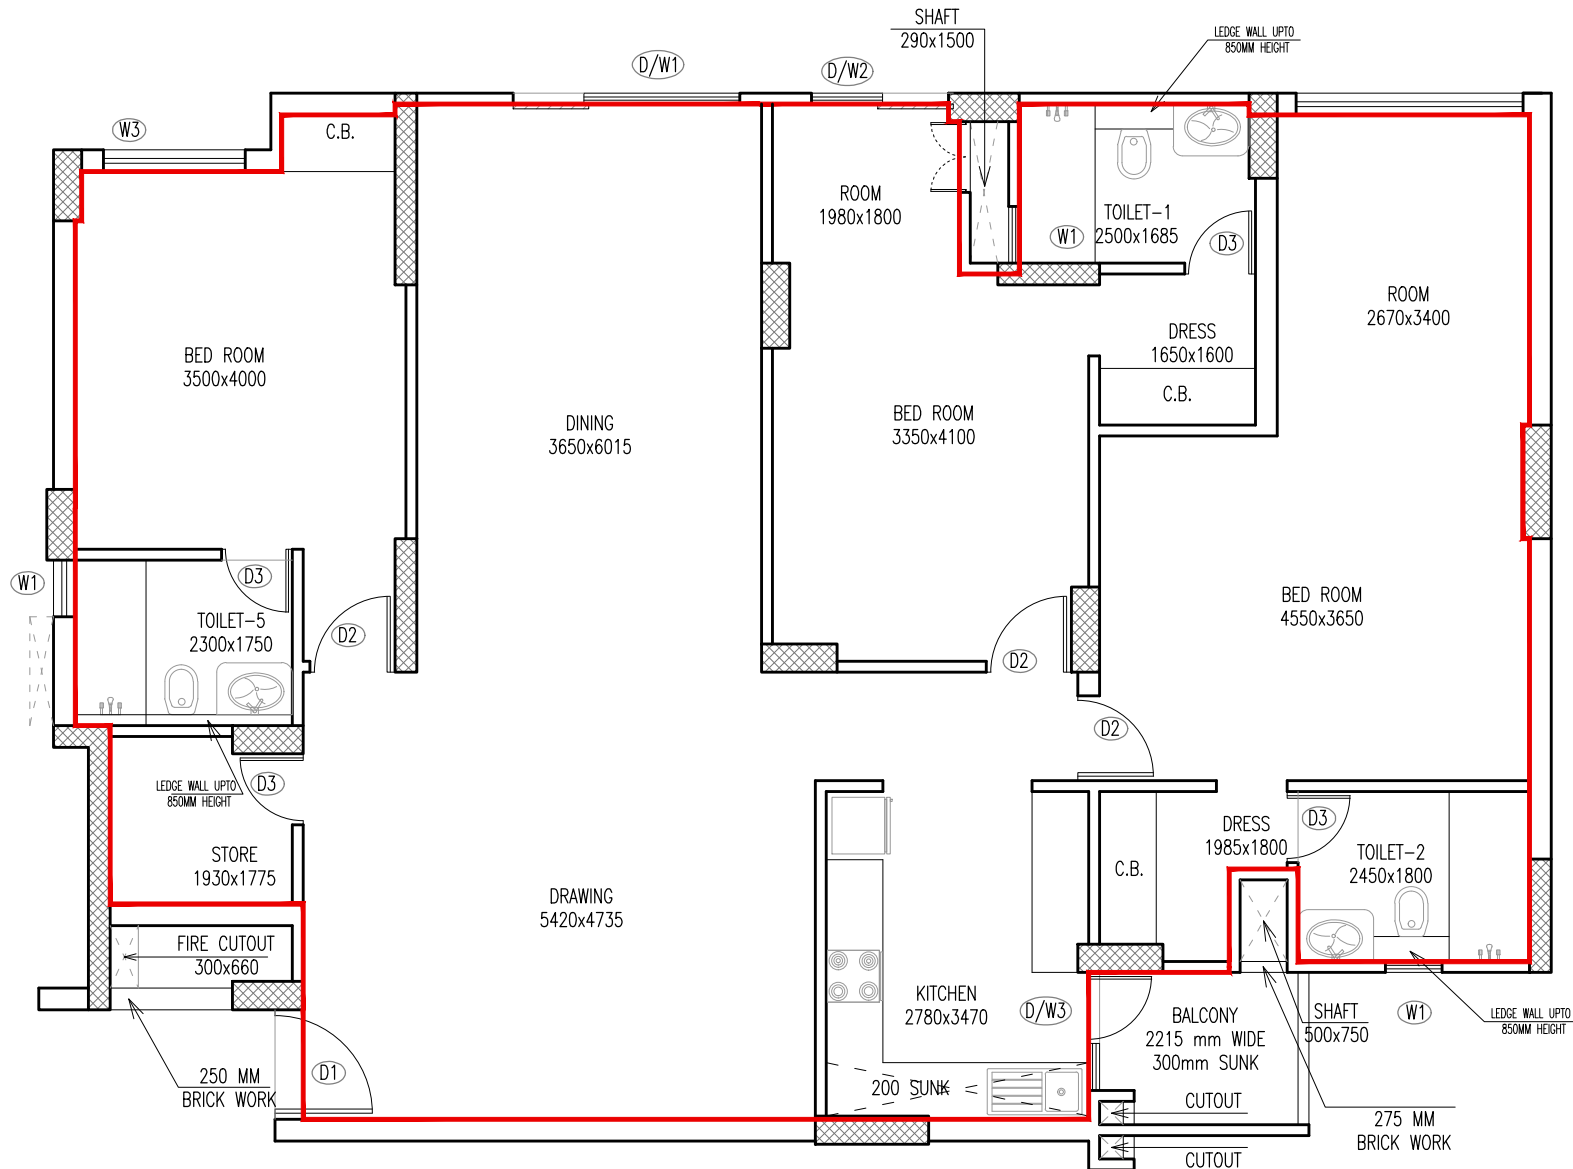


TOWER-A (PLATINUM HEIGHT)
 3 BHK+3 TOI.+ STORE – GROUND FLOOR
 CARPET AREA – 147.629 SQ.MT.
 – 1588.930 SQ.FT.
 BALCONY AREA – 3.826 SQ.MT.

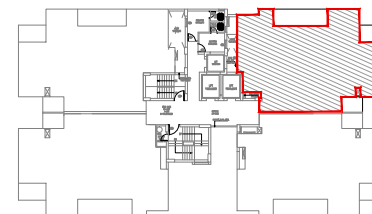


NO'S OF UNITS	TOWER A	TOWER B	TOTAL
	1	0	1

TYPE - C

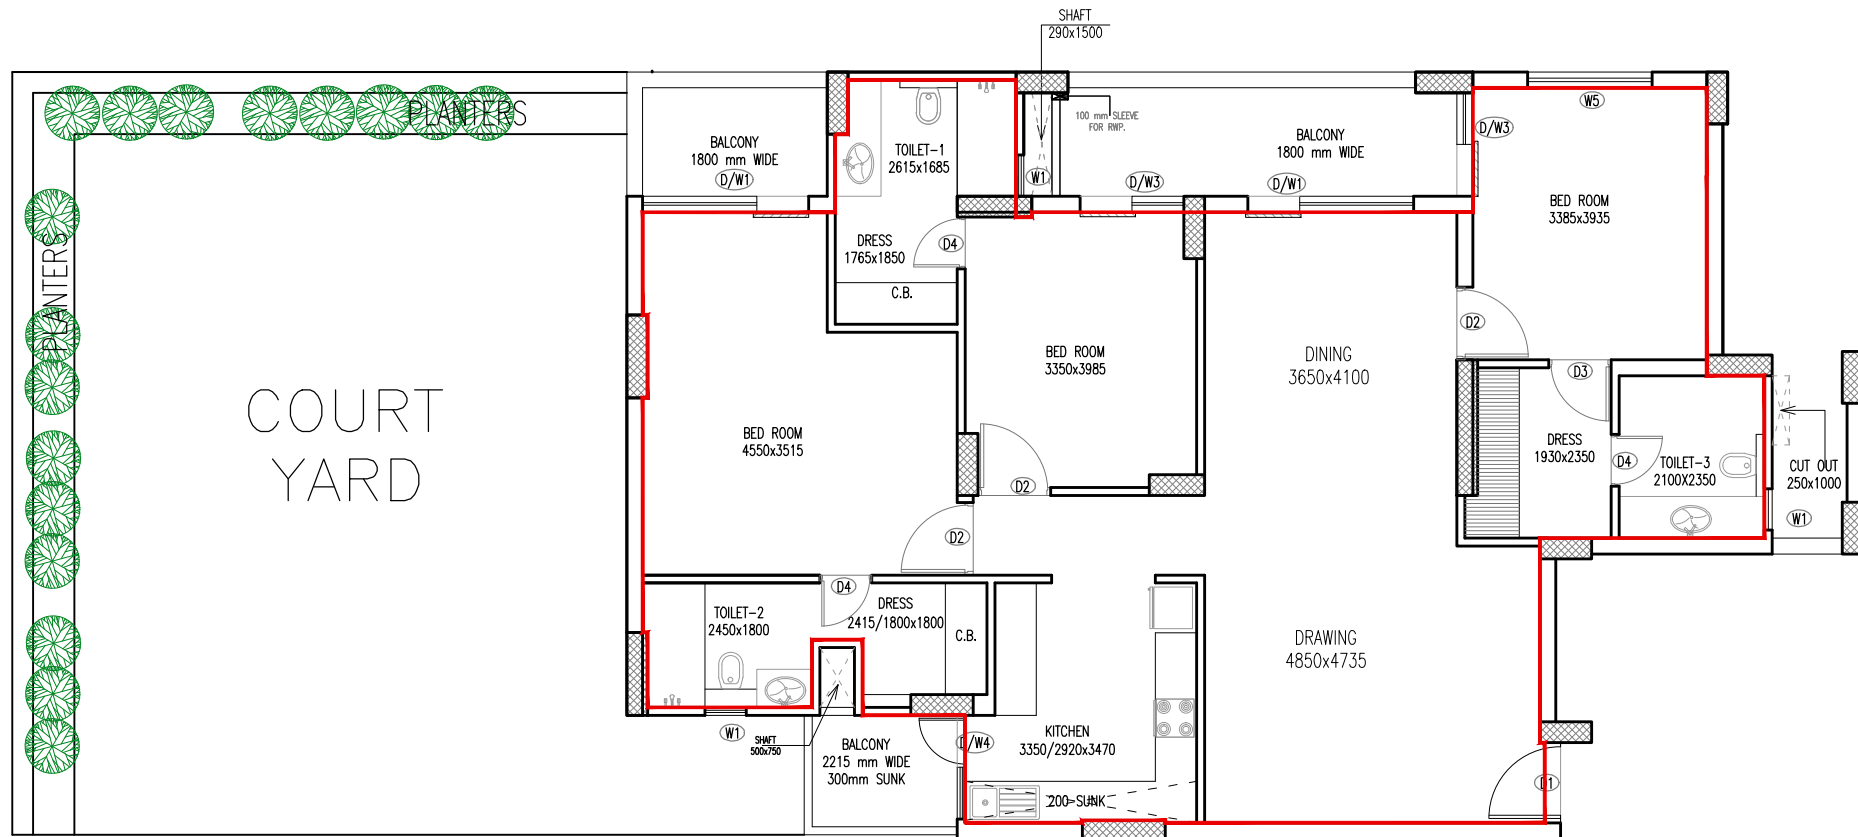


TOWER-A (PLATINUM HEIGHT)
 3 BHK+3 TOI.+ STORE - GROUND FLOOR
 CARPET AREA - 130.497 SQ.MT.
 - 1404.539 SQ.FT.
 BALCONY AREA - 19.172 SQ.MT.

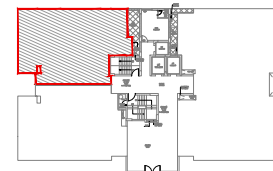


NO'S OF UNITS	TOWER A	TOWER B	TOTAL
	1	0	1

TYPE-D

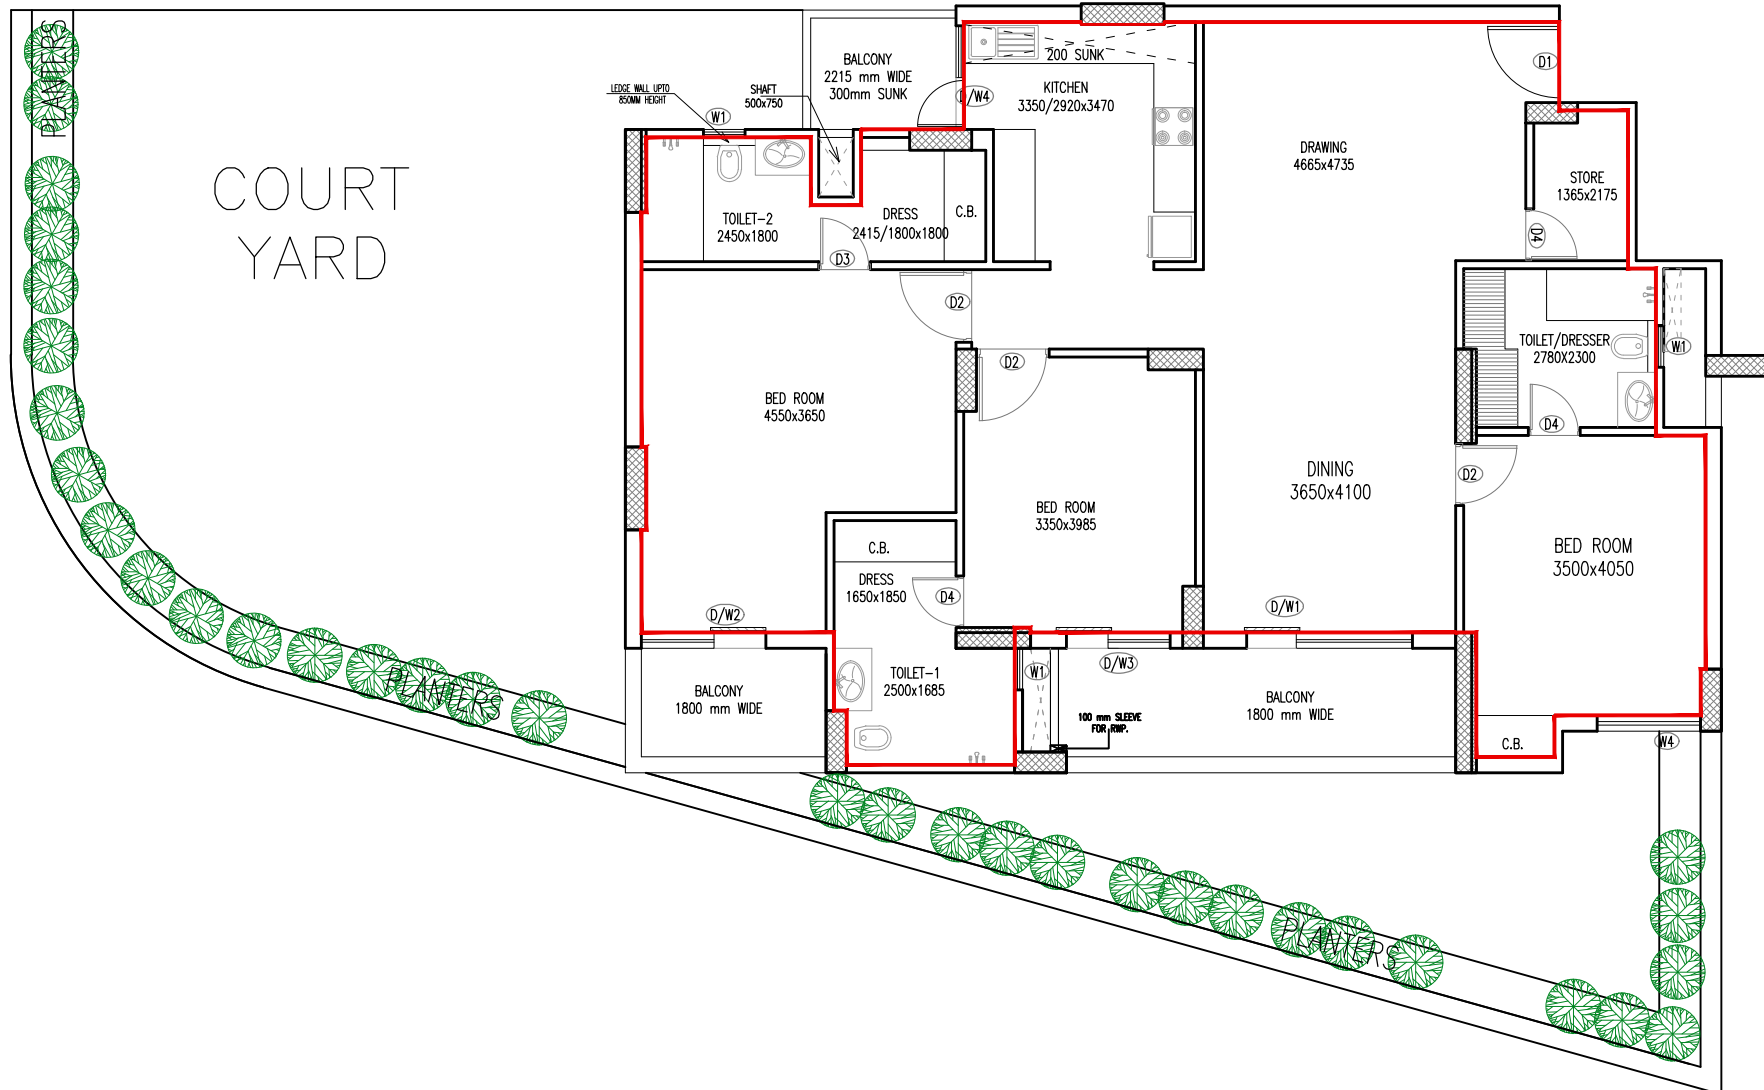


TOWER-A (PLATINUM HEIGHT)
 3 BHK+3 TOI.+ STORE - GROUND FLOOR
 CARPET AREA - 130.497 SQ.MT.
 - 1404.539 SQ.FT.
 BALCONY AREA- 19.172 SQ.MT.

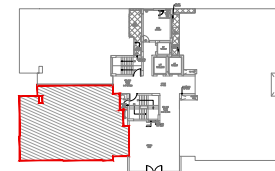


NO'S OF UNITS	TOWER A	TOWER B	TOTAL
	1	0	1

TYPE-E

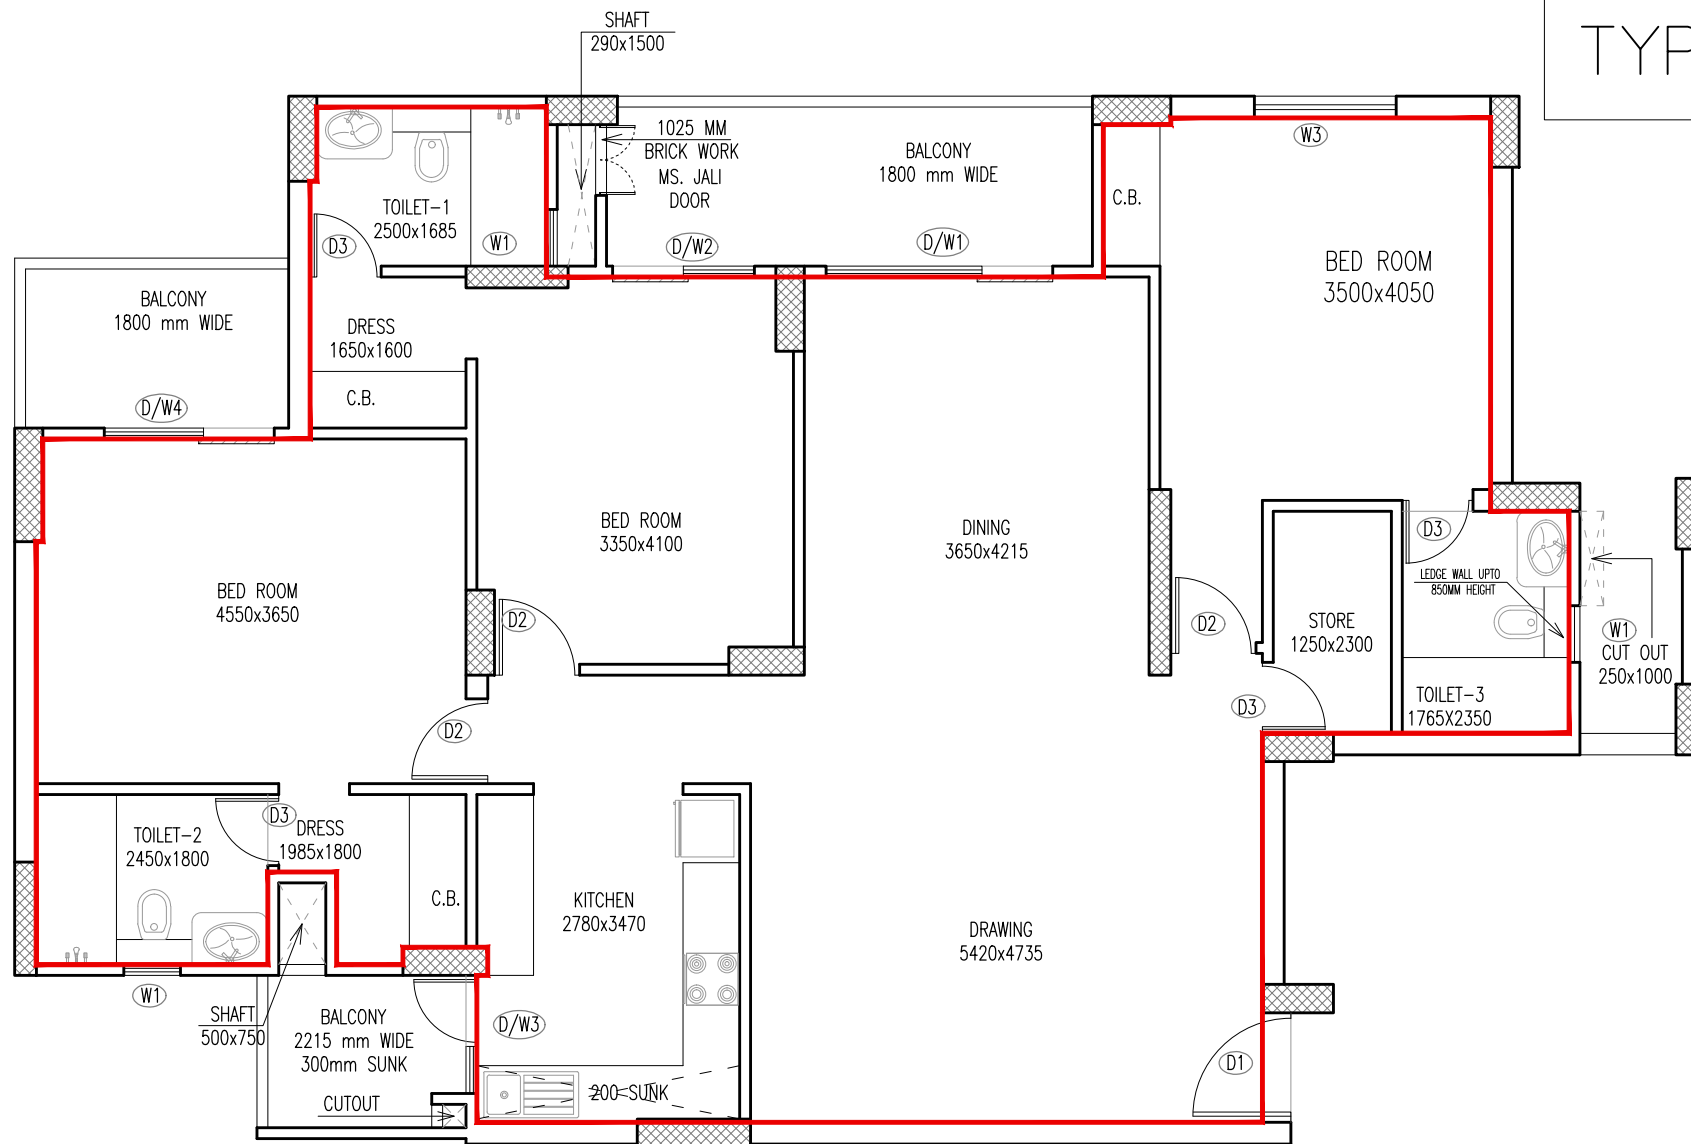


TOWER-A&B (PLATINUM HEIGHT)
3 BHK+3 TOI. STORE - 1st to 17th
FLOOR

CARPET AREA - 127.354 SQ.MT.
- 1370.838 SQ.FT.
BALCONY AREA - 17.885 SQ.MT.

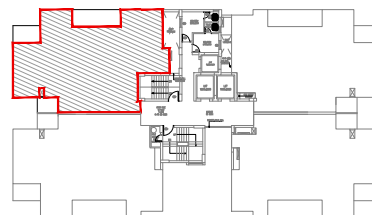


NO'S OF UNITS	TOWER A	TOWER B	TOTAL
	17	18	35

TYPE-F

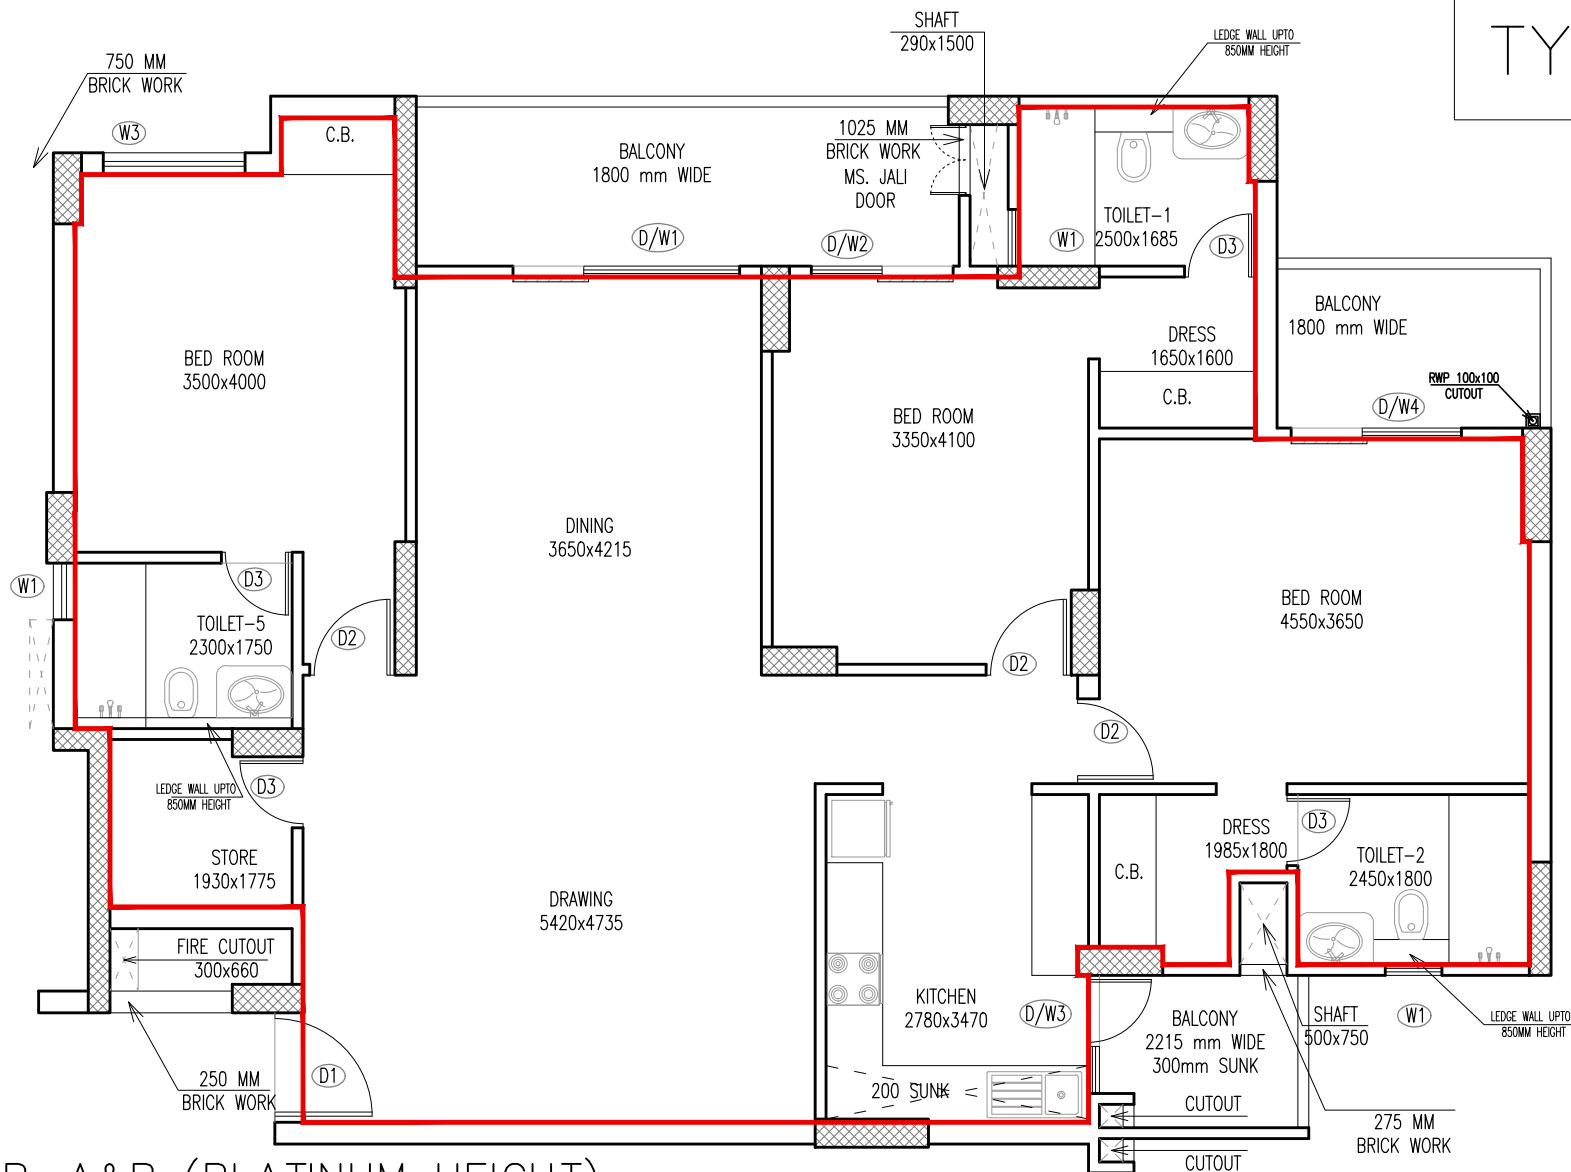


TOWER-A&B (PLATINUM HEIGHT)
3 BHK+3 TOI. STORE – – 1st to 17th
FLOOR

CARPET AREA – 126.646 SQ.MT.
– 1363.217 SQ.FT.
BALCONY AREA – 18.965 SQ.MT.

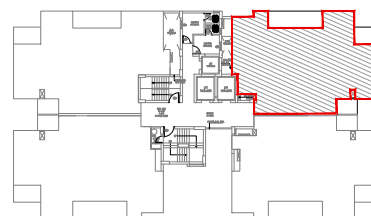


NO'S OF UNITS	TOWER A	TOWER B	TOTAL
	17	18	35

TYPE-G

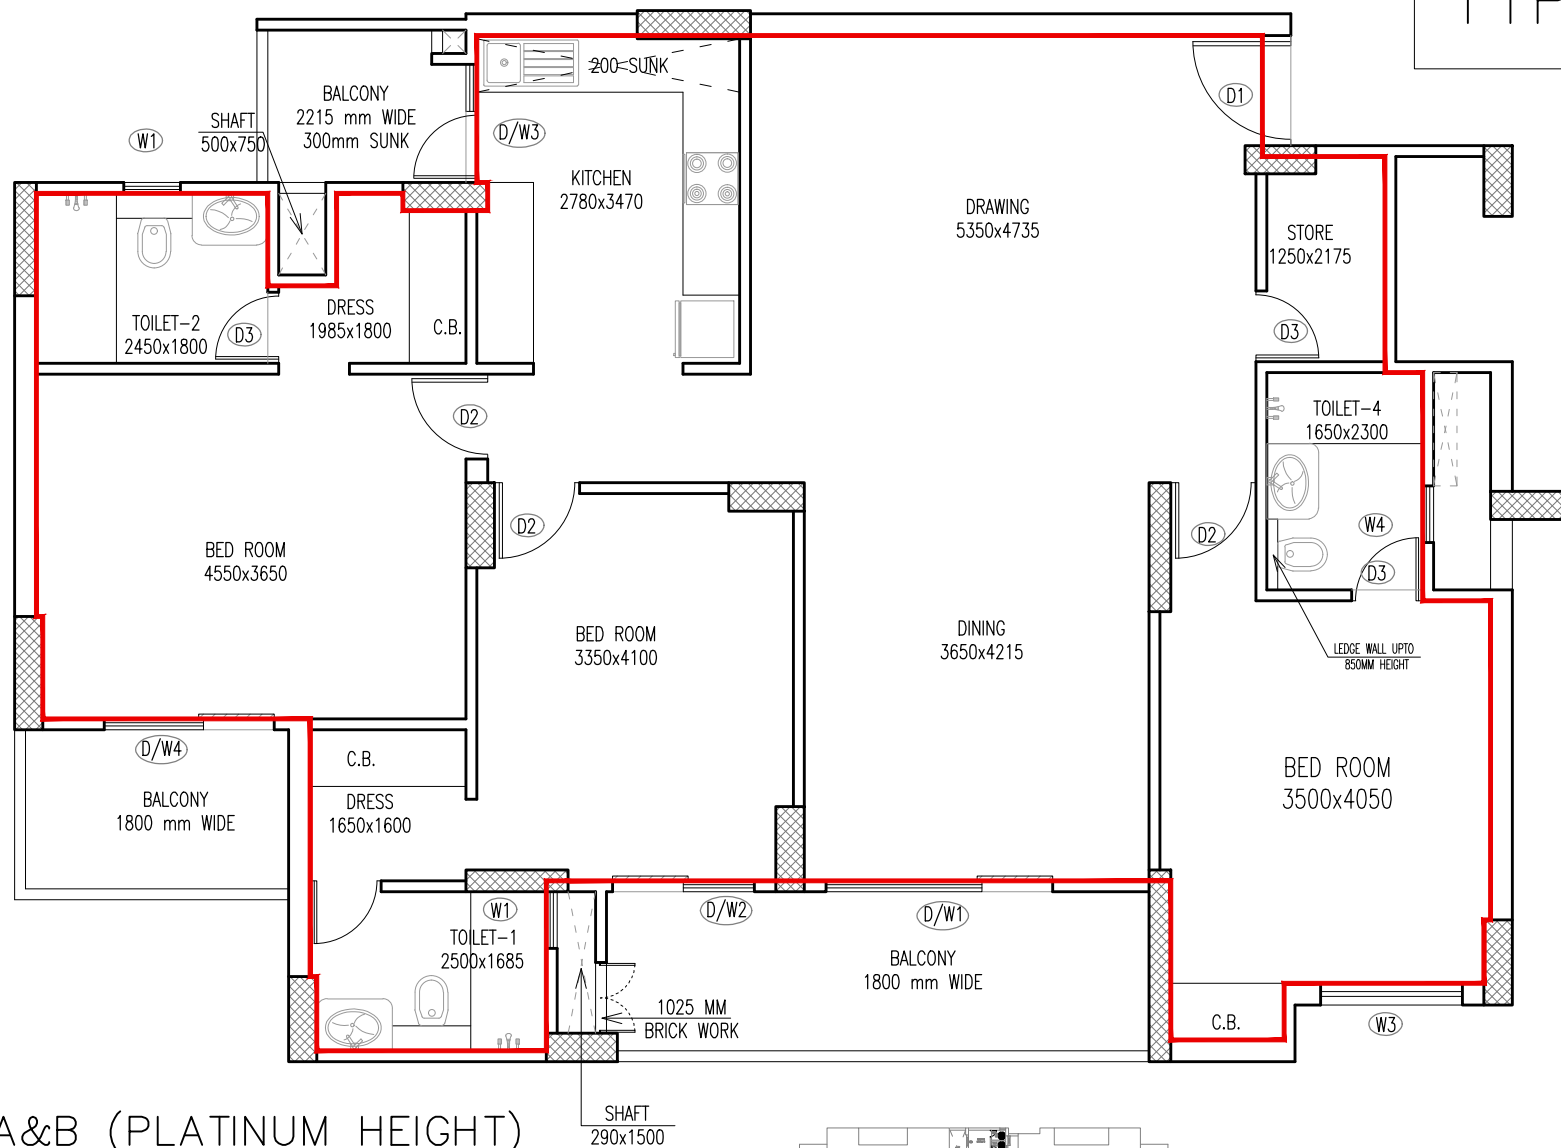


TOWER-A&B (PLATINUM HEIGHT)
3 BHK+3 TOI. STORE – 1st to 17th
FLOOR

CARPET AREA – 125.446 SQ.MT.
– 1350.300 SQ.FT.
BALCONY AREA – 125.446 SQ.MT.

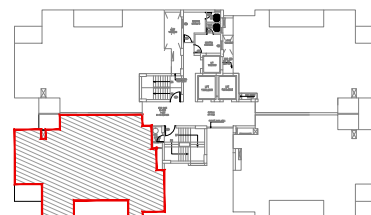


NO'S OF UNITS	TOWER A	TOWER B	TOTAL
	17	17	34

TYPE-H

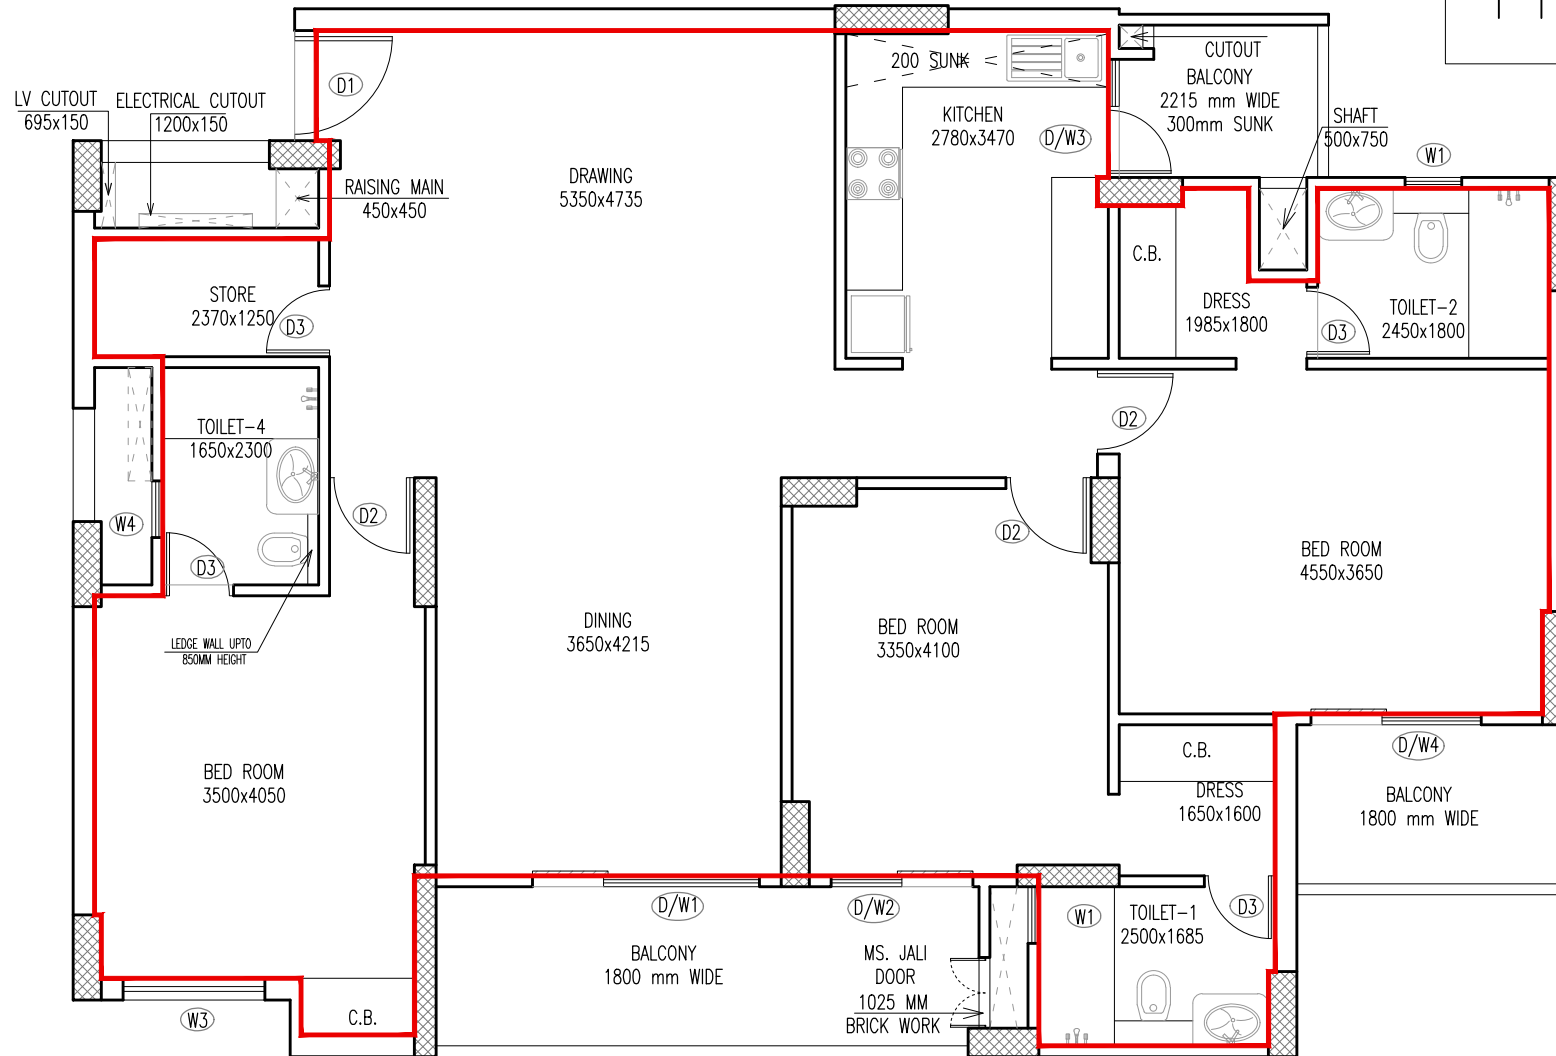



TOWER-A&B (PLATINUM HEIGHT)
3 BHK+3 TOI. STORE – 1st to 17th FLOOR

CARPET AREA – 125.703 SQ.MT.
– 1353.067 SQ.FT.
BALCONY AREA – 18.965 SQ.MT.

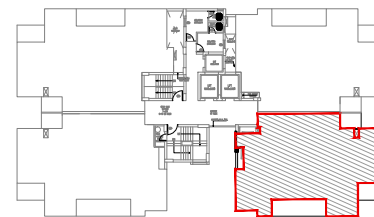

NO'S OF UNITS	TOWER A	TOWER B	TOTAL
	17	17	34

TYPE-I

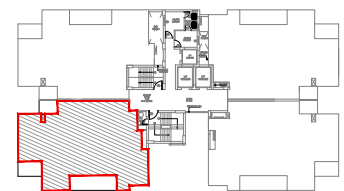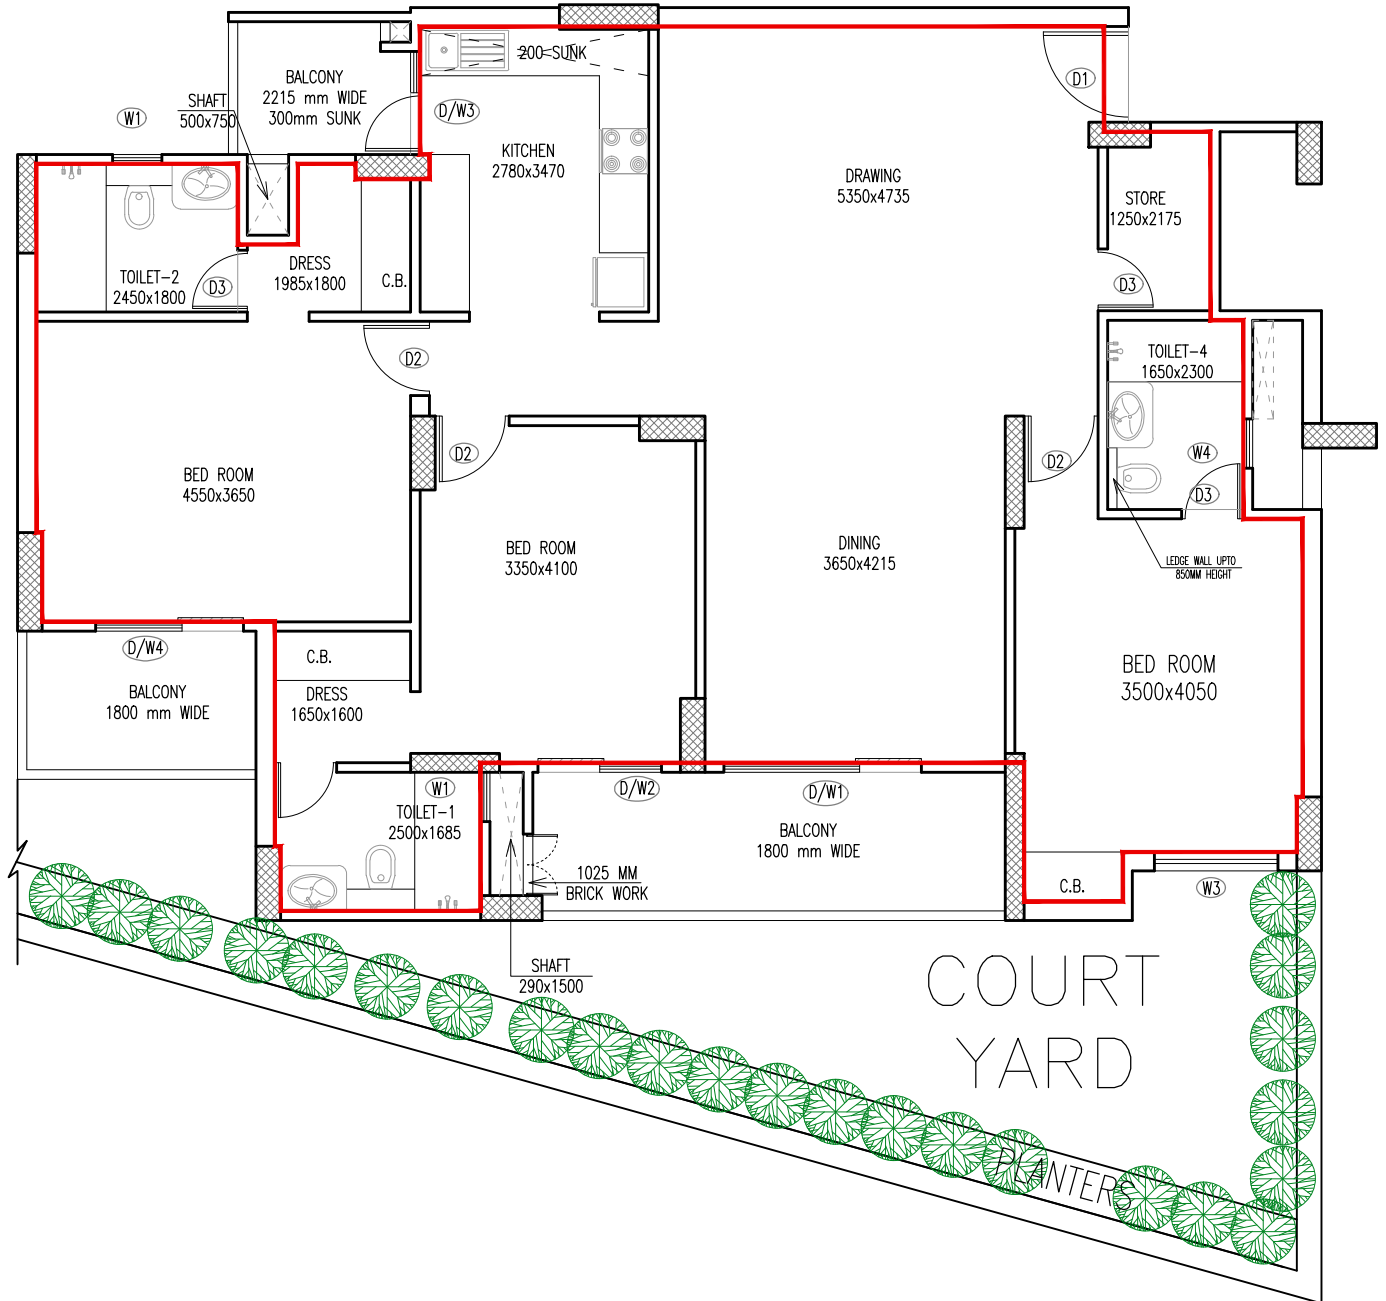

TOWER-B (PLATINUM HEIGHT)
3 BHK+3 TOI. STORE – GROUND FLOOR


CARPET AREA – 125.446 SQ.MT.

– 1350.300 SQ.FT.

BALCONY AREA – 18.965 SQ.MT.


NO'S OF UNITS	TOWER A	TOWER B	TOTAL
	0	1	1

TYPE-J


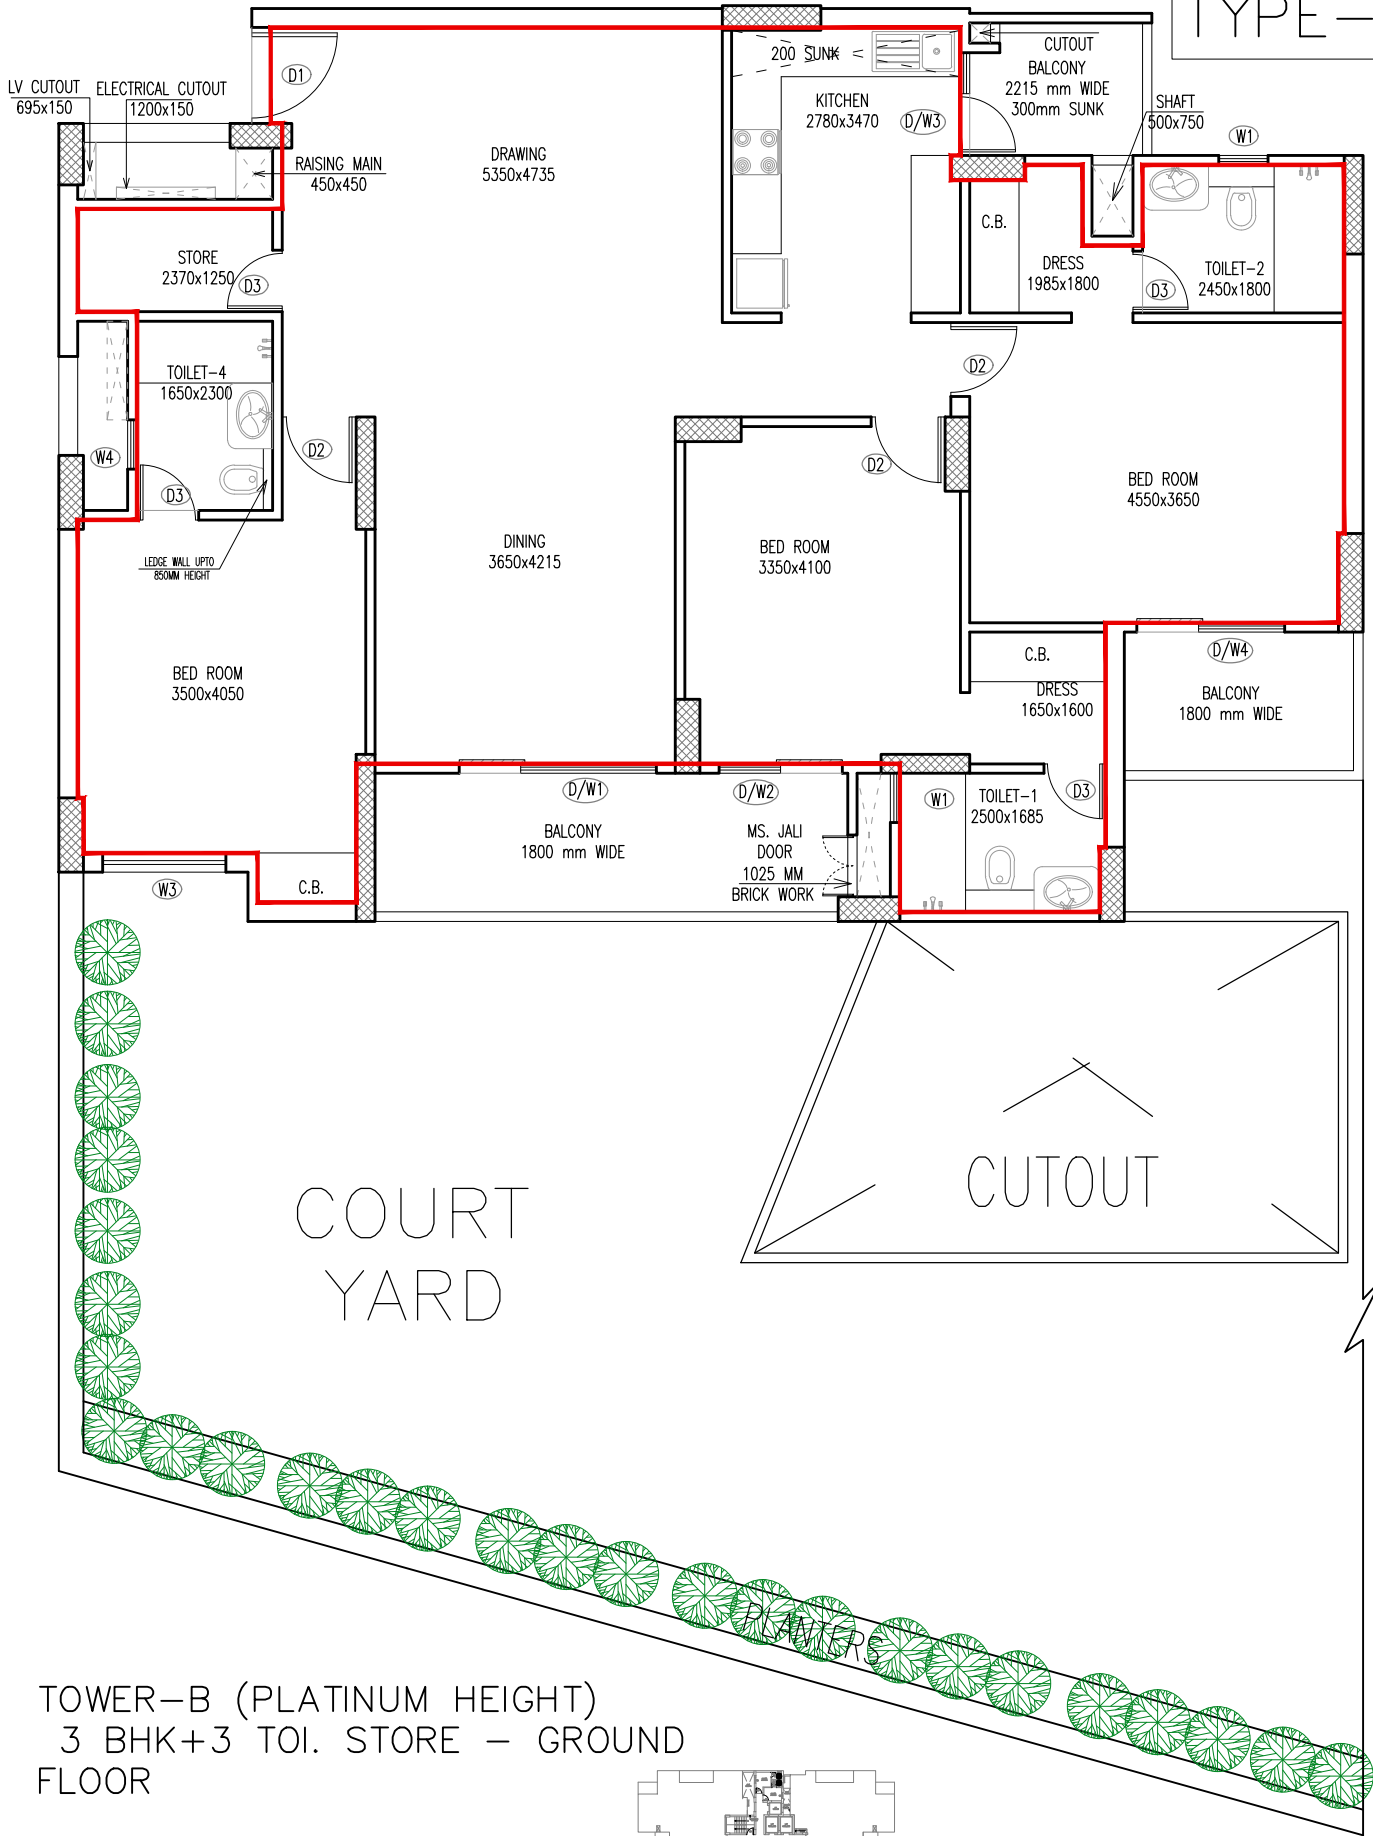


TOWER-B (PLATINUM HEIGHT)
3 BHK+3 TOI. STORE - GROUND
FLOOR

CARPET AREA - 125.703 SQ.MT.
- 1353.067 SQ.FT.
BALCONY AREA - 18.965 SQ.MT.

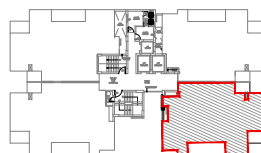

NO'S OF UNITS	TOWER A	TOWER B	TOTAL
	0	1	1

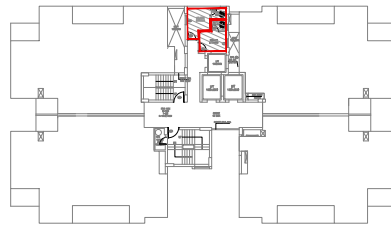
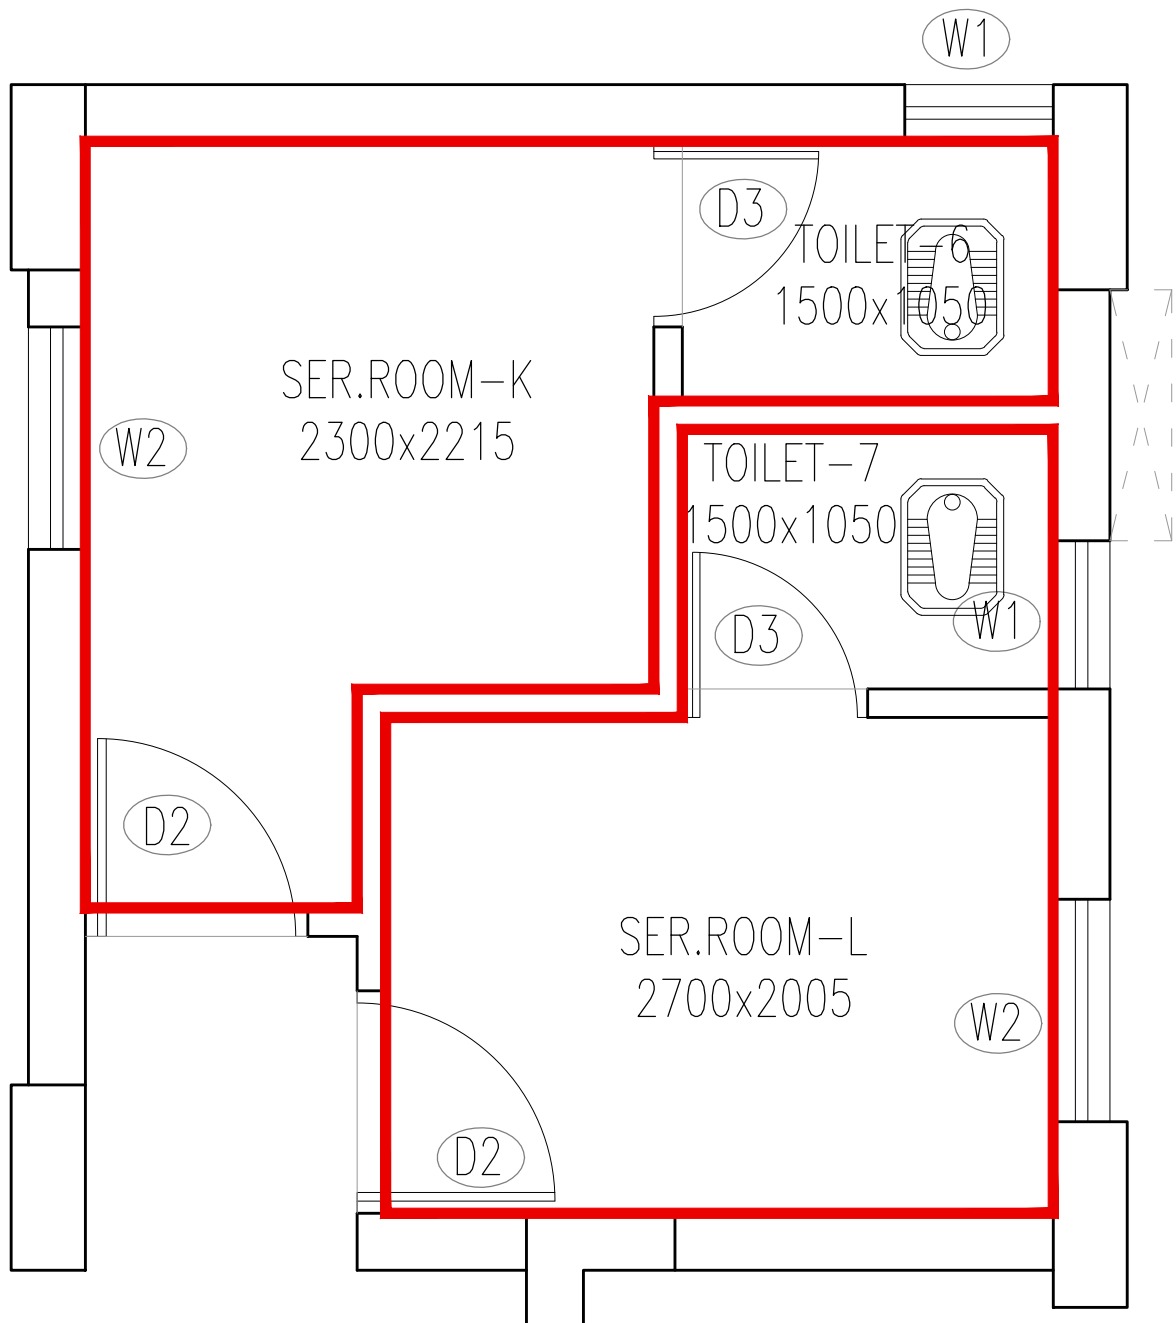


SER.ROOM-K-CARPET AREA=7.763 sq.mt.
=83.560 sq.ft.

SER.ROOM-L-CARPET AREA=7.161 sq.mt.
=77.081 sq.ft.

TYPICAL - GROUND TO 17TH FLOOR

NO'S	TOWER A		TOWER B	
	SER.-1	SER.-2	SER.-1	SER.-2
	18	18	18	18

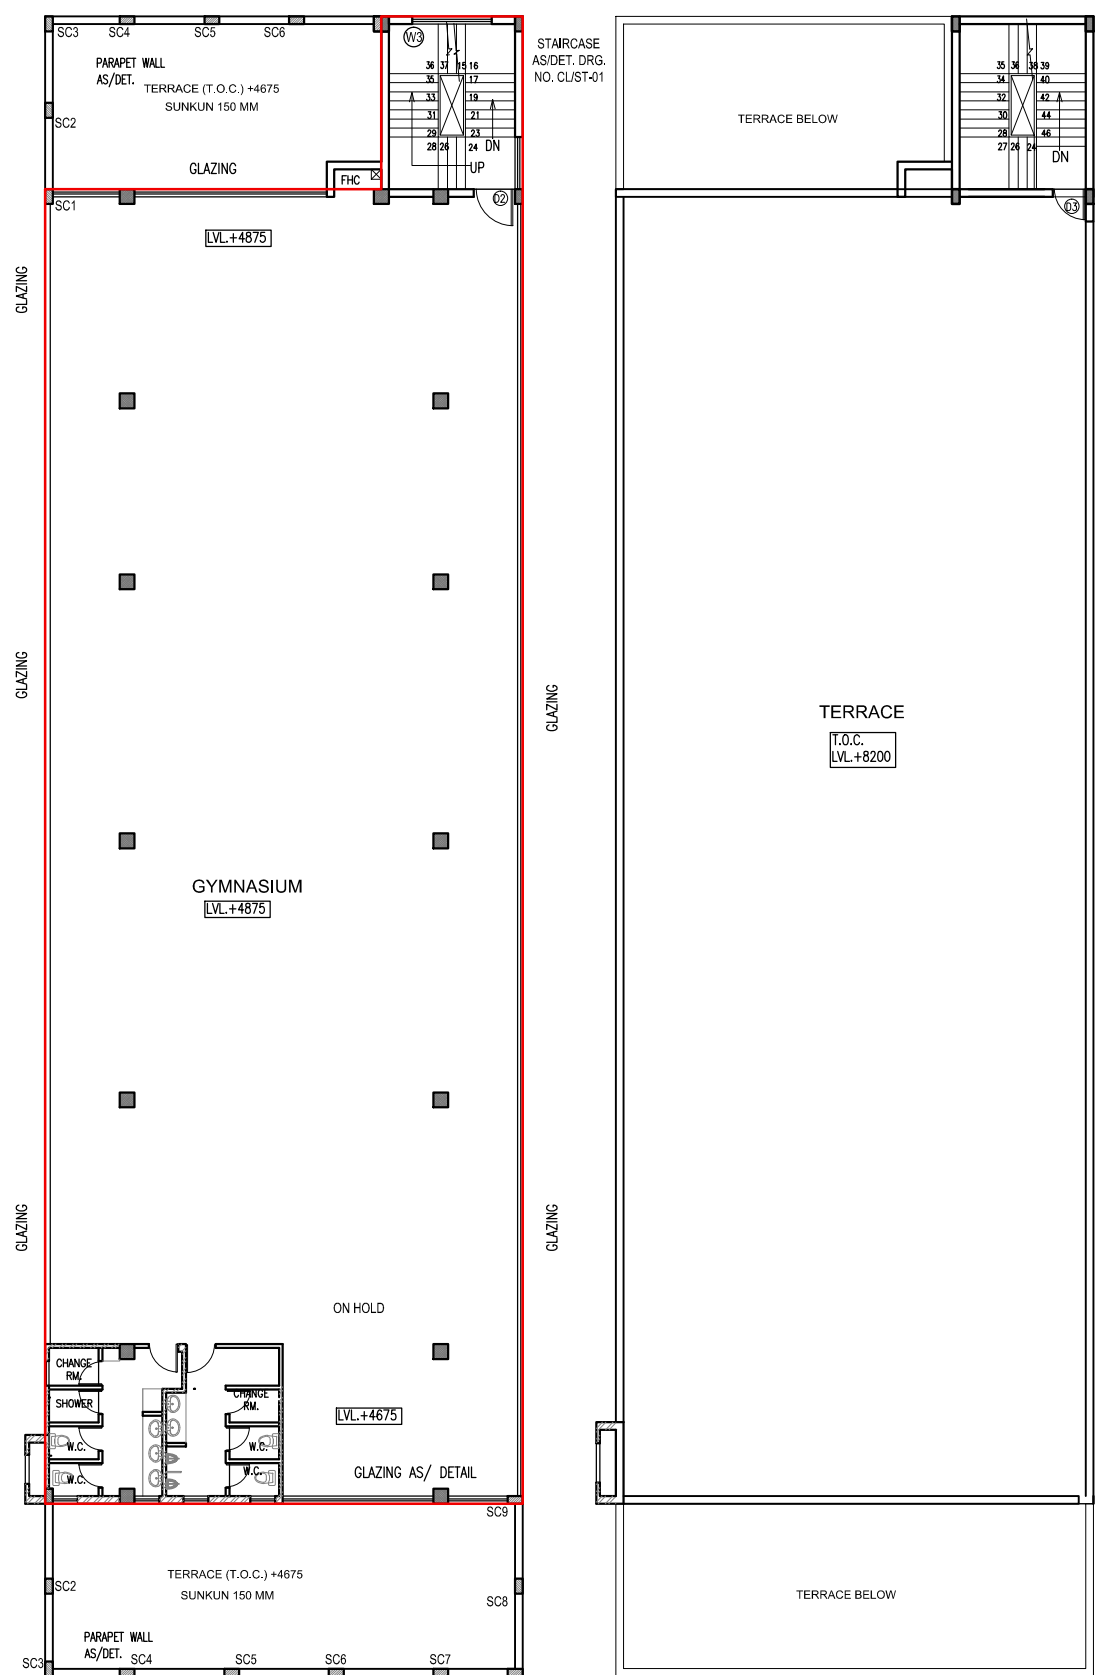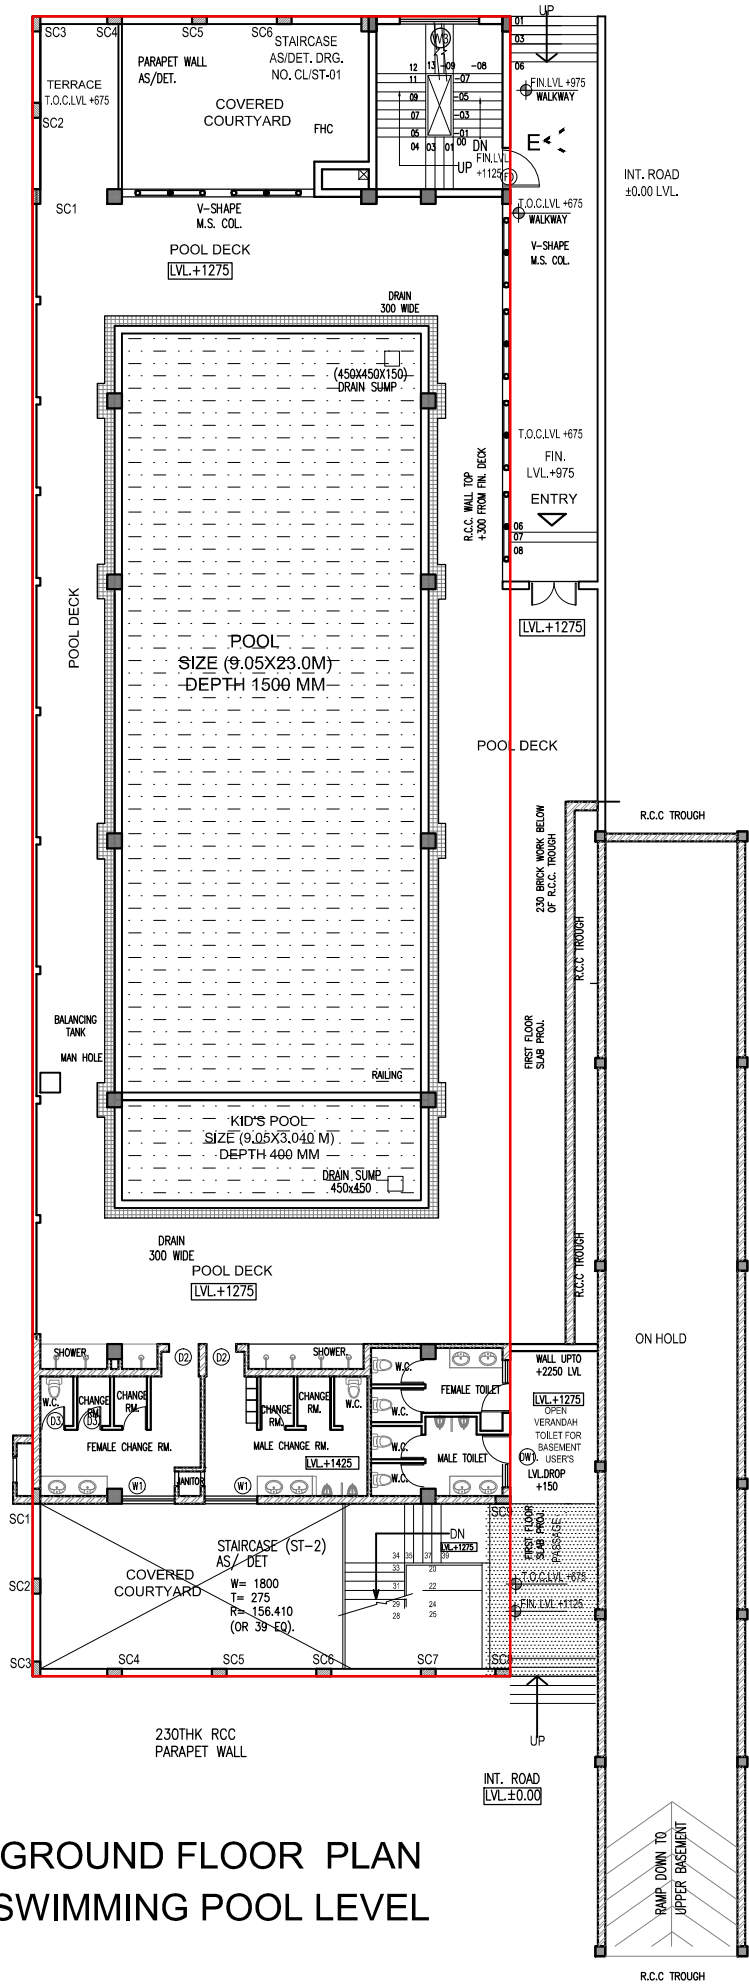

TERRACE PLAN

GROUND FLOOR AREA = 727. 0 SQM.
FIRST FLOOR AREA = 600. 0 SQM.
MUMTY / OH TANK AREA = 47. 0 SQM.
TOTAL AREA = 1374. 0 SQM.