



TOWER F & G are same (Grnd TO IInd FLOOR PLAN)

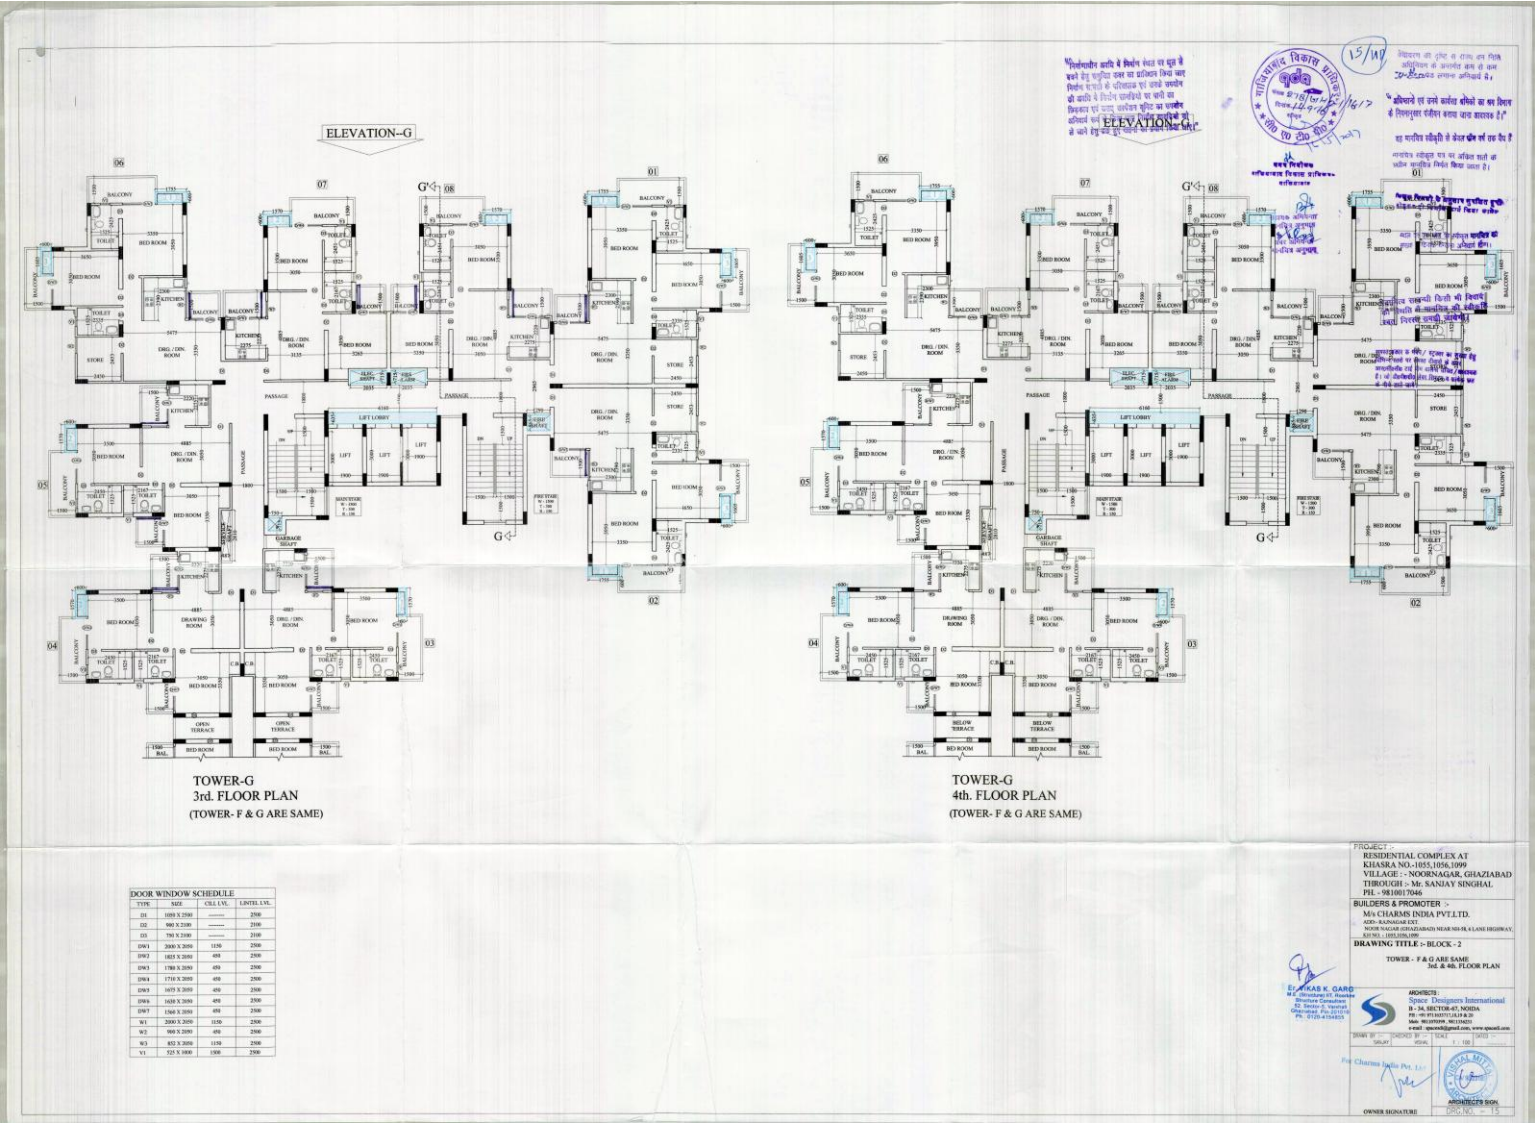


TOWER F & G are same (IIIrd & IVth FLOOR PLAN)

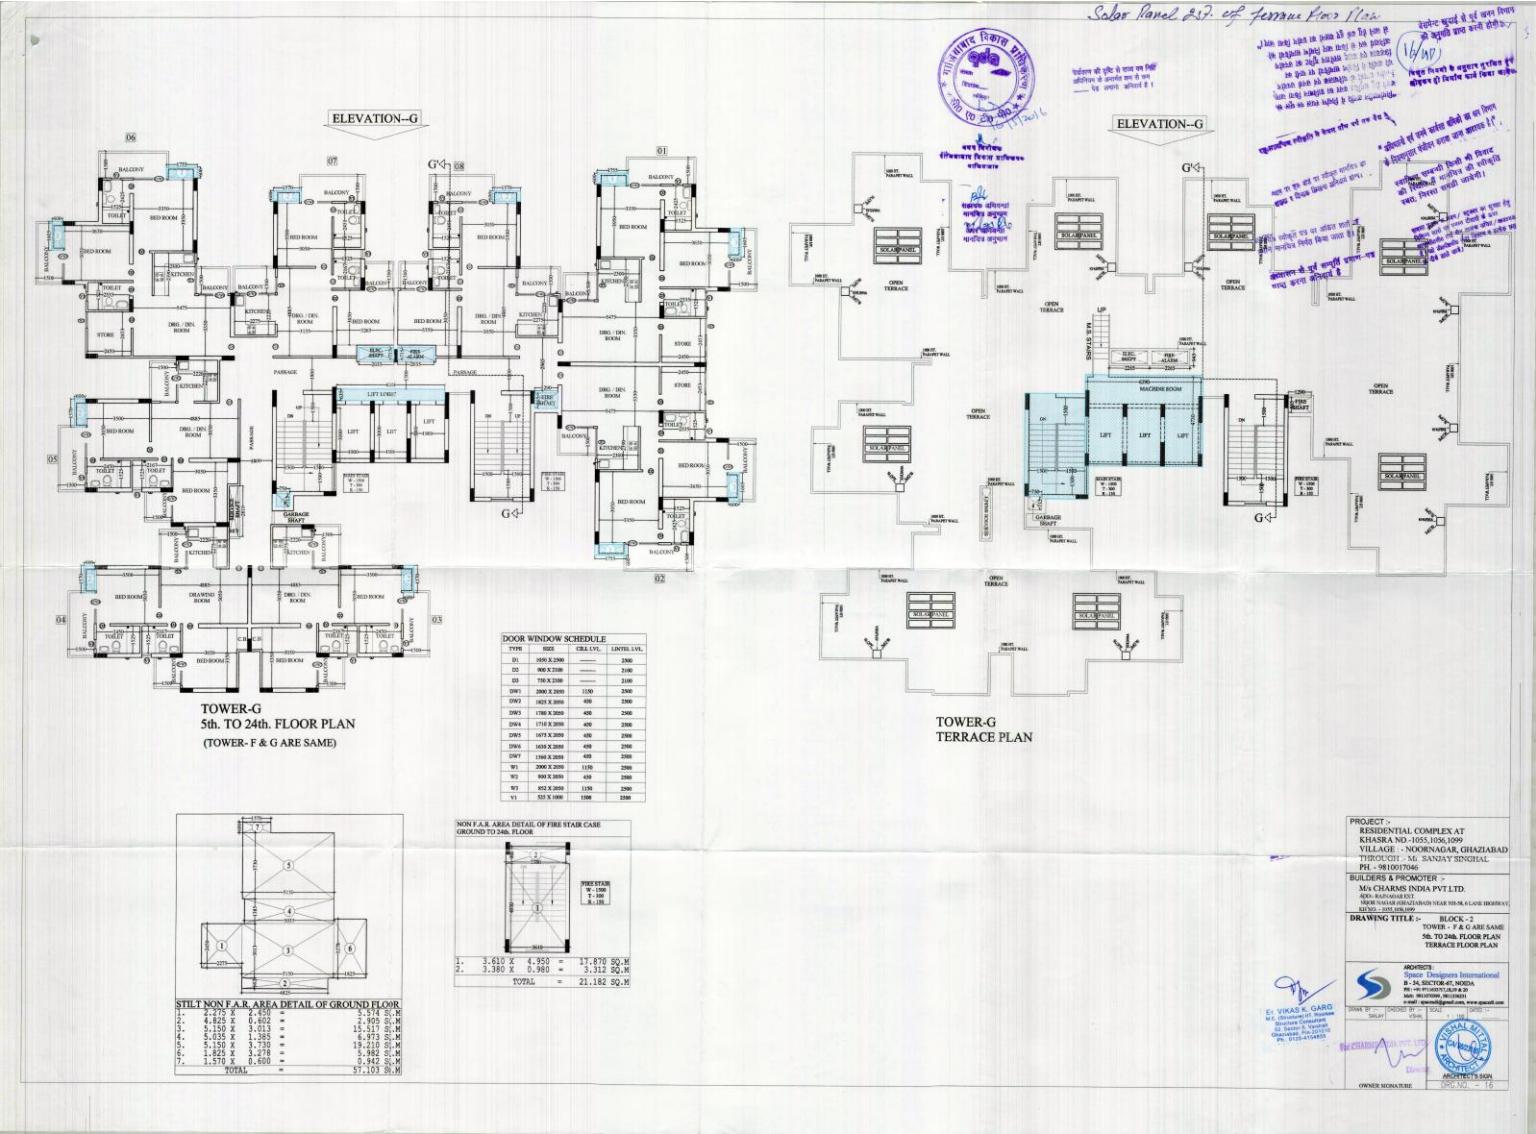


TOWER F&G are same (5th TO 24th FLOOR PLAN)



NURSERY SCHOOL (Grnd TO 1ST FLOOR PLAN)

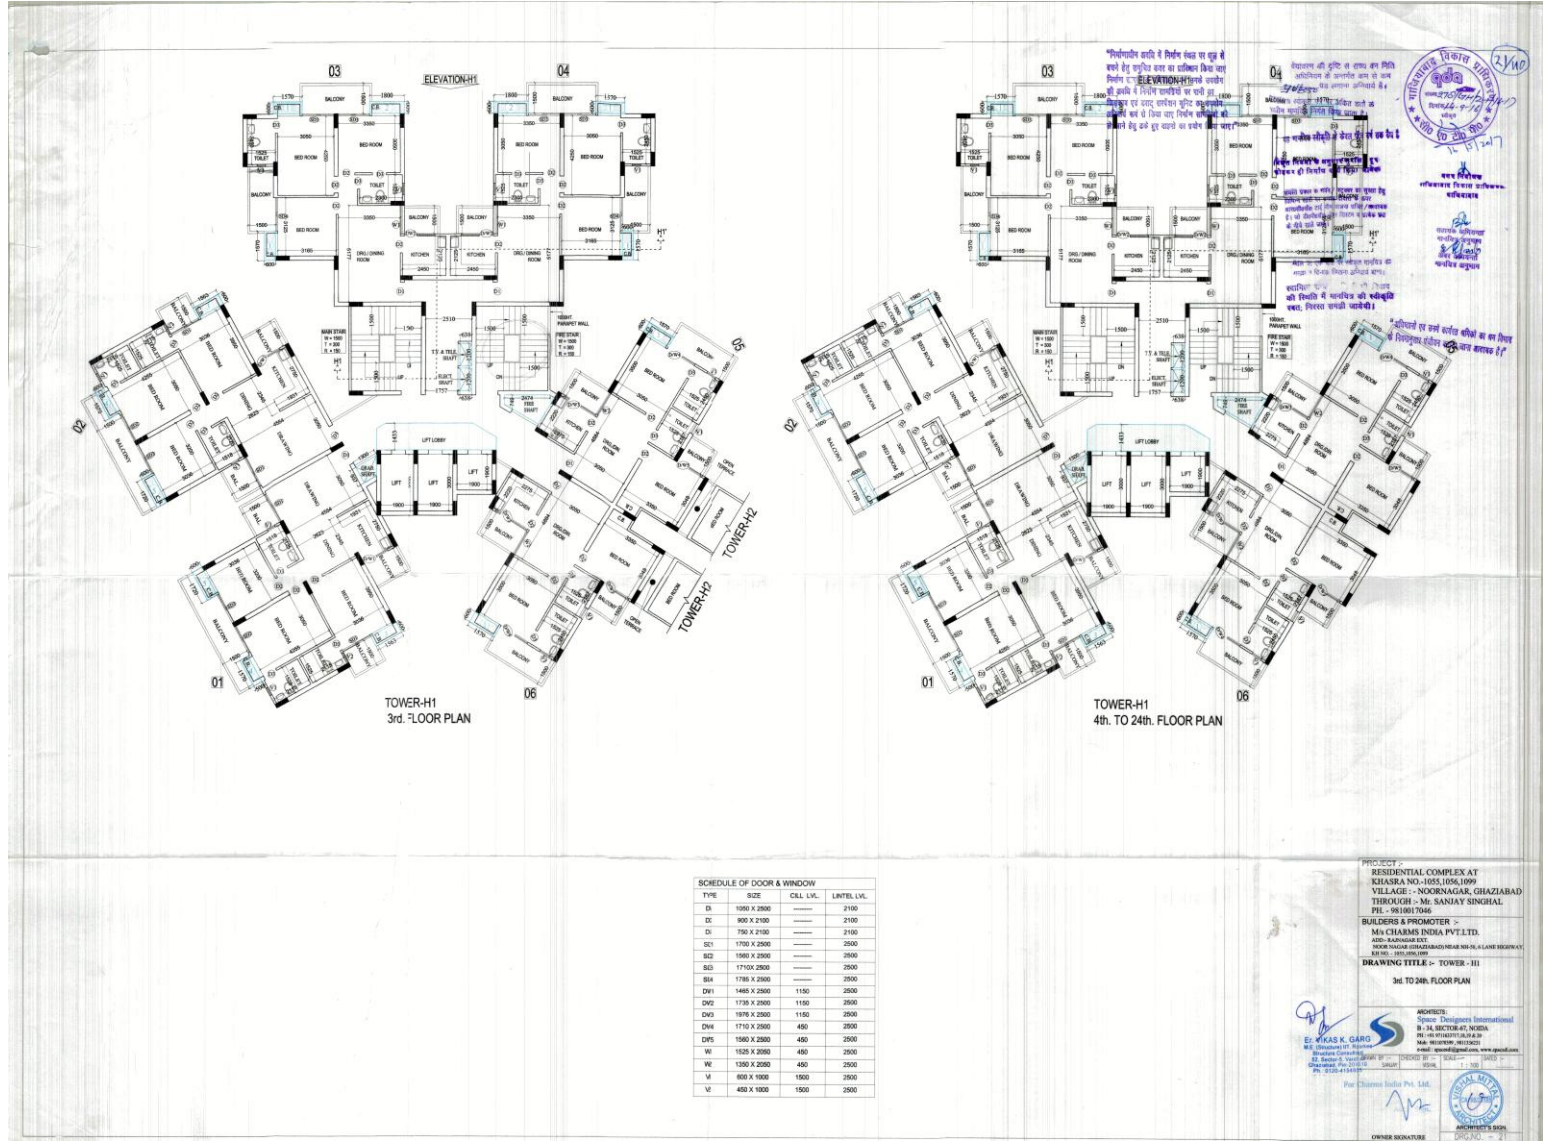


TOWER H1 (3RD TO 24TH FLOOR PLAN)

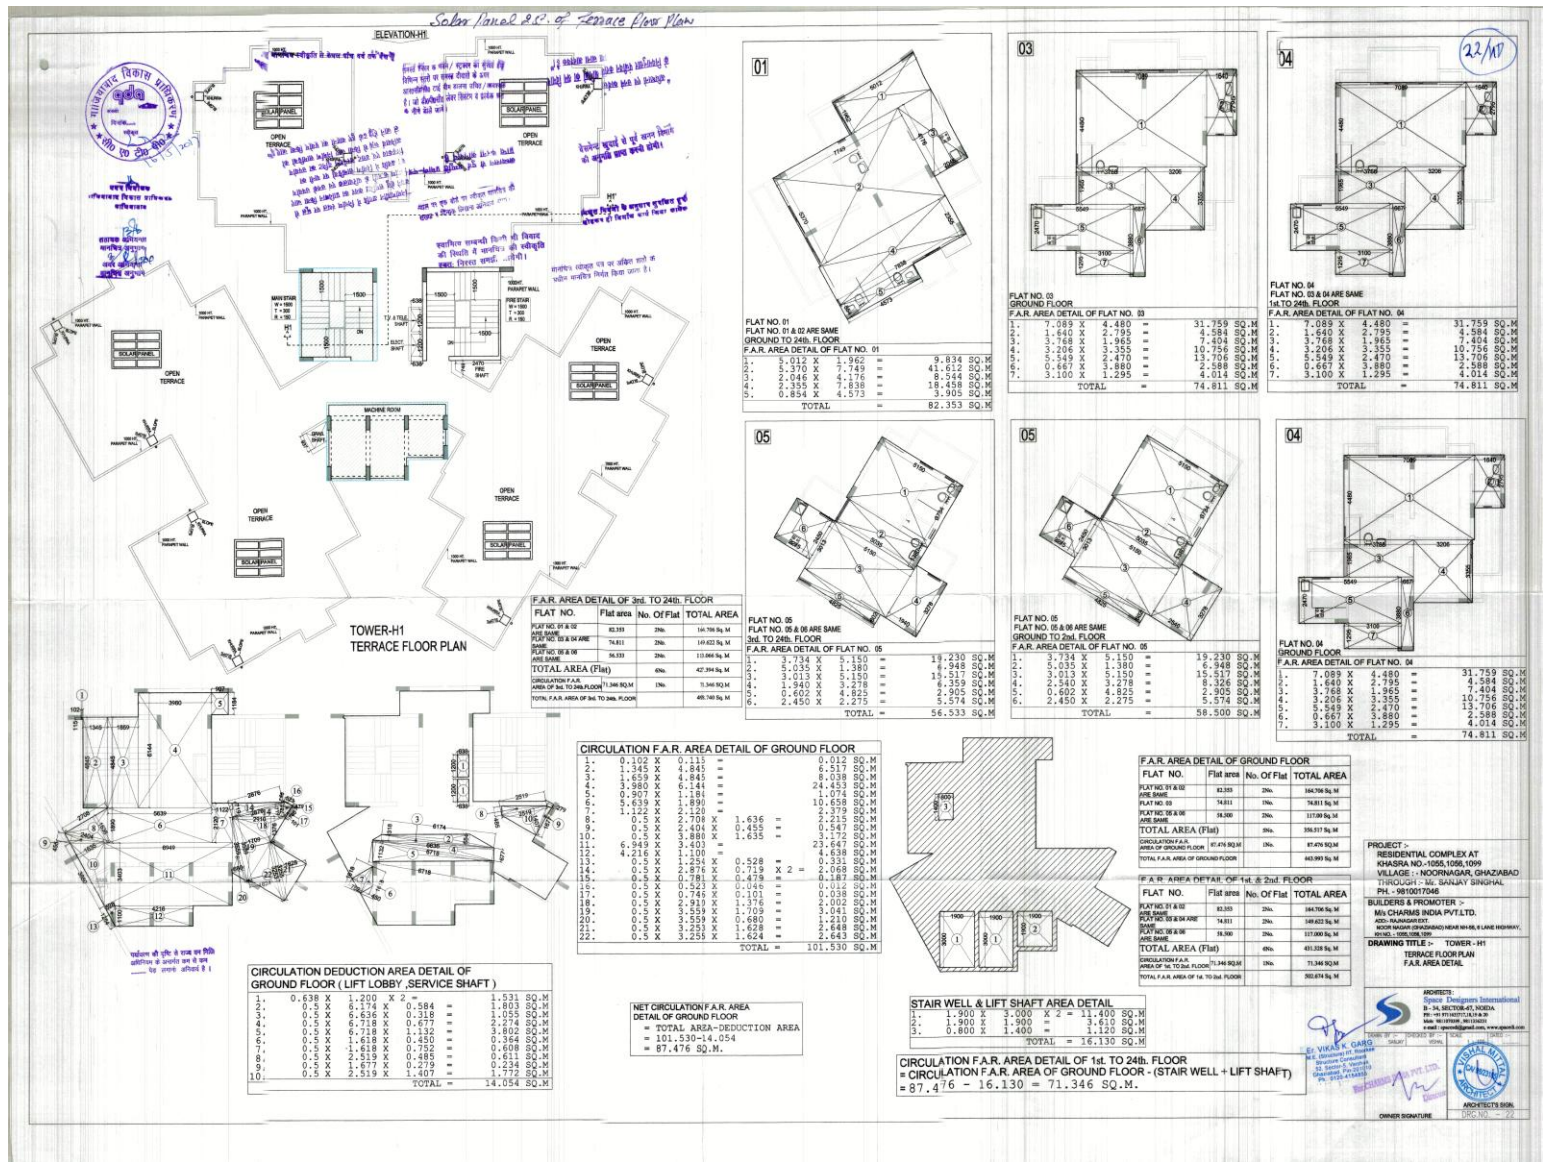

TOWER H1 (TERRACE FLOOR PLAN)



TOWER I (Grnd TO 24th FLOOR PLAN)

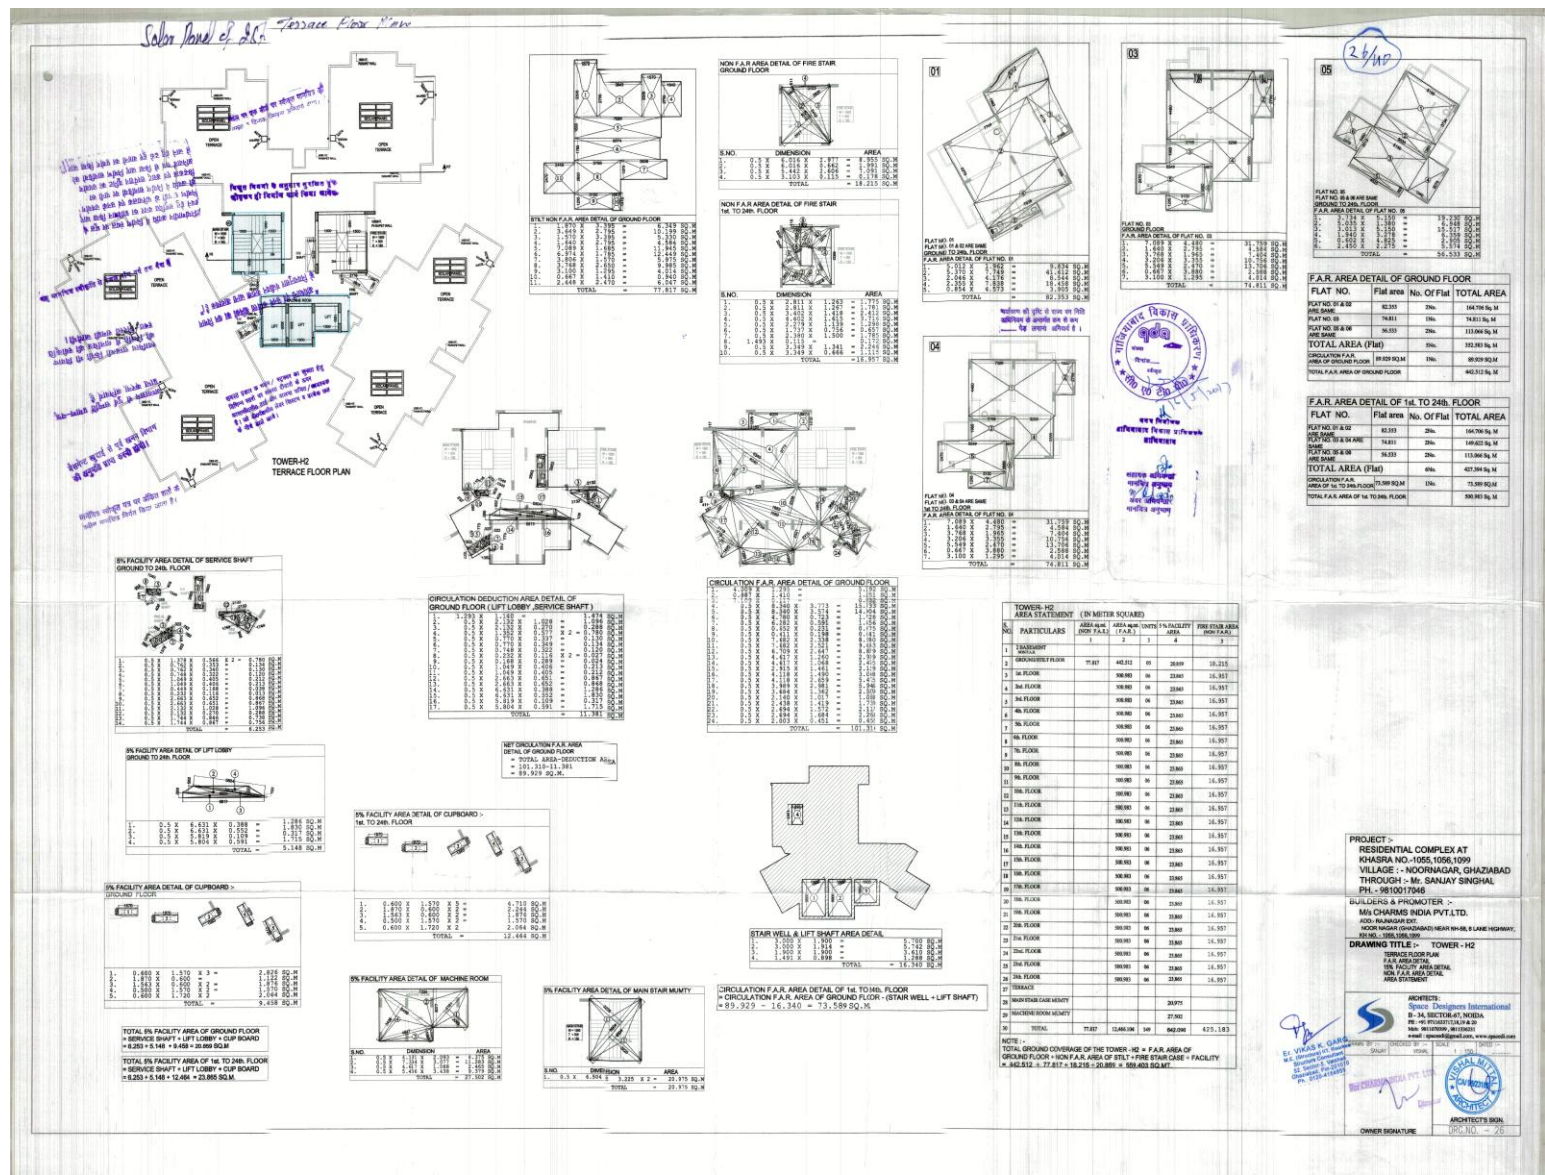

TOWER H2 (Terrace Floor Plan)

