


A-Y1 A-Y2 A-Y3 A-Y4 A-Y5 A-Y6 A-Y7 A-Y8 A-Y9 A-Y10 A-Y11 A-Y12 A-Y13 A-Y14 A-Y15 A-Y16 A-Y17

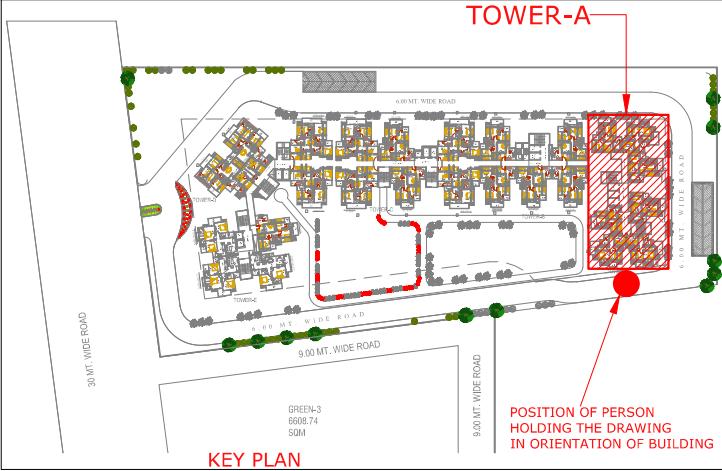

A-X1

A-X2

A-X3

A-X4

A-X5

A-X6

A-X7

A-X8

A-X9

A-X10

A-X11

A-X12

A-X13

A-X14

A-X15

A-X16

A-X17

A-X18

A-X19

A-X20

A-X21

A-X22

A-X23

A-X24

A-X25

A-X26

A-X27

A-X28

FOR EREFERENCE ONLY

795 SQ.FT.

7

6

1075 SQ.FT.

TYPICAL FLOOR PLAN
TOWER - A


1075 SQ.FT.

3 965 SQ.FT.

4 965 SQ.FT.


5

05	R0	25.10.16	FOR REFERENCE ONLY
COPY	REV.	DATE	REVISION/ISSUED TO
PROJECT :-			
"COLOR HOMES"			
PLOT NO.- 3/4 PARK TOWN			
NH-24, GHAZIABAD			
BUILDERS & PROMOTER :-			
ADITYA WORLD CITY			
NH-24 GHAZIABAD 201001			
DRAWING TITLE:			
TOWER-A			
TYPICAL FLOOR PLAN			
BUILDING HEIGHT IS LOWER & UPPER			
BASEMENT-GROUND + 22 STORY			
DRAWN BY :-	CHECKED BY :-	DATED :-	
SHASHANK	VIKAS	25.10.16	
SCALE :-	DRG. NO. :-	JOB. NO. :-	
N.T.S.	CH-AW-A-02A	R0	
● THIS DRAWING IS THE PROPERTY OF SPACE DESIGNERS AND IS NOT TO BE USED FOR ANY PURPOSE OTHER THAN FOR WHICH IT IS ISSUED WITH OUT PERMISSION OF ITS PRINCIPALS.			
● THIS DRAWING IS TO BE READ IN CONJUNCTION WITH OTHER RELEVANT ARCHITECTURAL, STRUCTURAL AND OTHER SERVICES/ CONSULTANTS DRAWING. IT SHALL BE THE DEEMED RESPONSIBILITY OF THE CONTRACTOR/ FABRICATOR TO BRING IN TO NOTICE OF ARCHITECTS IF ANY DISCREPANCY WITHIN OR BETWEEN THE DRAWINGS PRIOR TO CONSTRUCTION.			
● ALL WRITTEN DIMENSIONS ARE TO BE FOLLOWED AND THE DRAWING IS NOT TO BE SCALED.			
ARCHITECTS : Space Designers International B-34 , Sector-67 , Noida -201301 (U.P.) PH : +91-9163571718, 9120 1108- 981356251 e-mail : spacedsi@gmail.com, www.spacedsi.com			

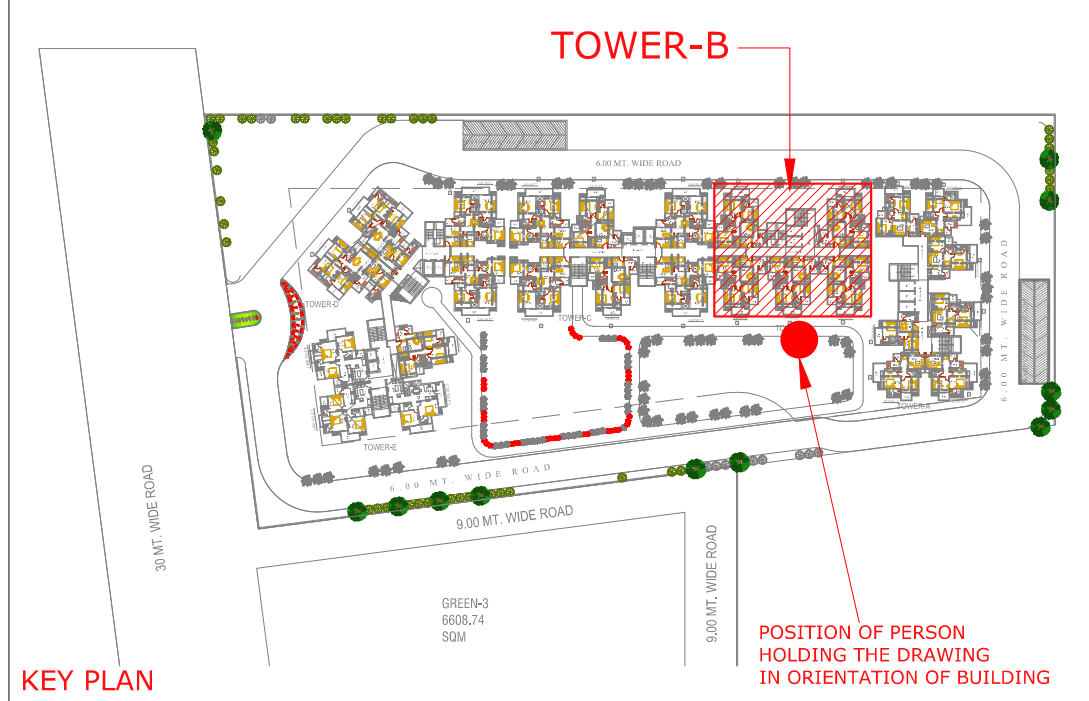


FOR EFERENCE ONLY

03	R0	10.12.15	FOR REFERENCE ONLY
COPY	REV.	DATE	REVISION/ISSUED TO
PROJECT :-			
"COLOR HOMES"			
NH 24 , GHAZIABAD			
BUILDERS & PROMOTER :-			
DRAWING TITLE:			
TOWER-CH-B			
TYPICAL FLOOR PLAN			
BUILDING HEIGHT IS LOWER & UPPER			
BASEMENT+GROUND + 22 STORY			
DRAWN BY :-	CHECKED BY :-	DATED :-	
JAY SINGH	SACHIN	10.12.15	
SCALE :-	DRG. NO. :-	JOB. NO. :-	
N.T.S.	CH-AW-B-01	R0	
- THIS DRAWING IS THE PROPERTY OF SPACE DESIGNERS AND IS NOT TO BE USED FOR ANY PURPOSE OTHER THAN FOR WHICH IT IS ISSUED WITH OUT PERMISSION OF ITS PRINCIPALS. - THIS DRAWING IS TO BE READ IN CONJUNCTION WITH OTHER RELEVANT ARCHITECTURAL, STRUCTURAL AND OTHER SERVICES/ CONSULTANTS DRAWING. IT SHALL BE THE DEEMED RESPONSIBILITY OF THE CONTRACTOR/ FABRICATOR TO BRING IN TO NOTICE OF ARCHITECTS IF ANY DISCREPANCY WITHIN OR BETWEEN THE DRAWINGS PRIOR TO CONSTRUCTION. - ALL WRITTEN DIMENSIONS ARE TO BE FOLLOWED AND THE DRAWING IS NOT TO BE SCALED.			
			
ARCHITECTS :			
Space Designers International			
B-34, Sector-67, Noida -201301 (U.P.)			
PH : +91-9716337171, 881920 7108, 9810356231			
e-mail : spacesd@gmail.com, www.spacedsi.com			

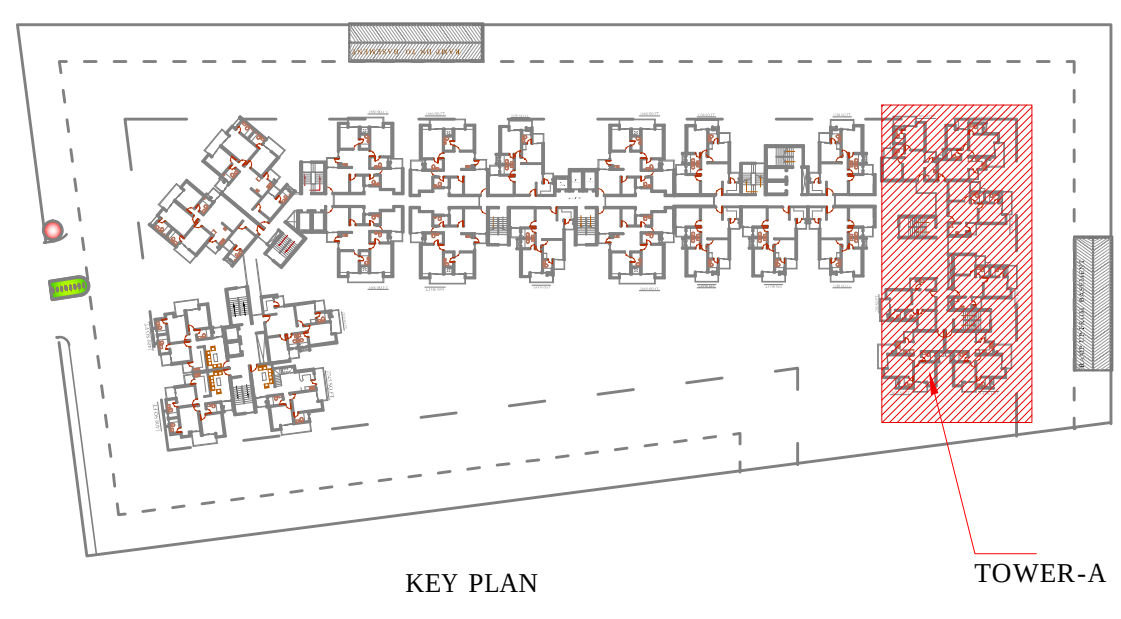

LEGEND:-	
SYM.	REMARK
	PLOT LINE

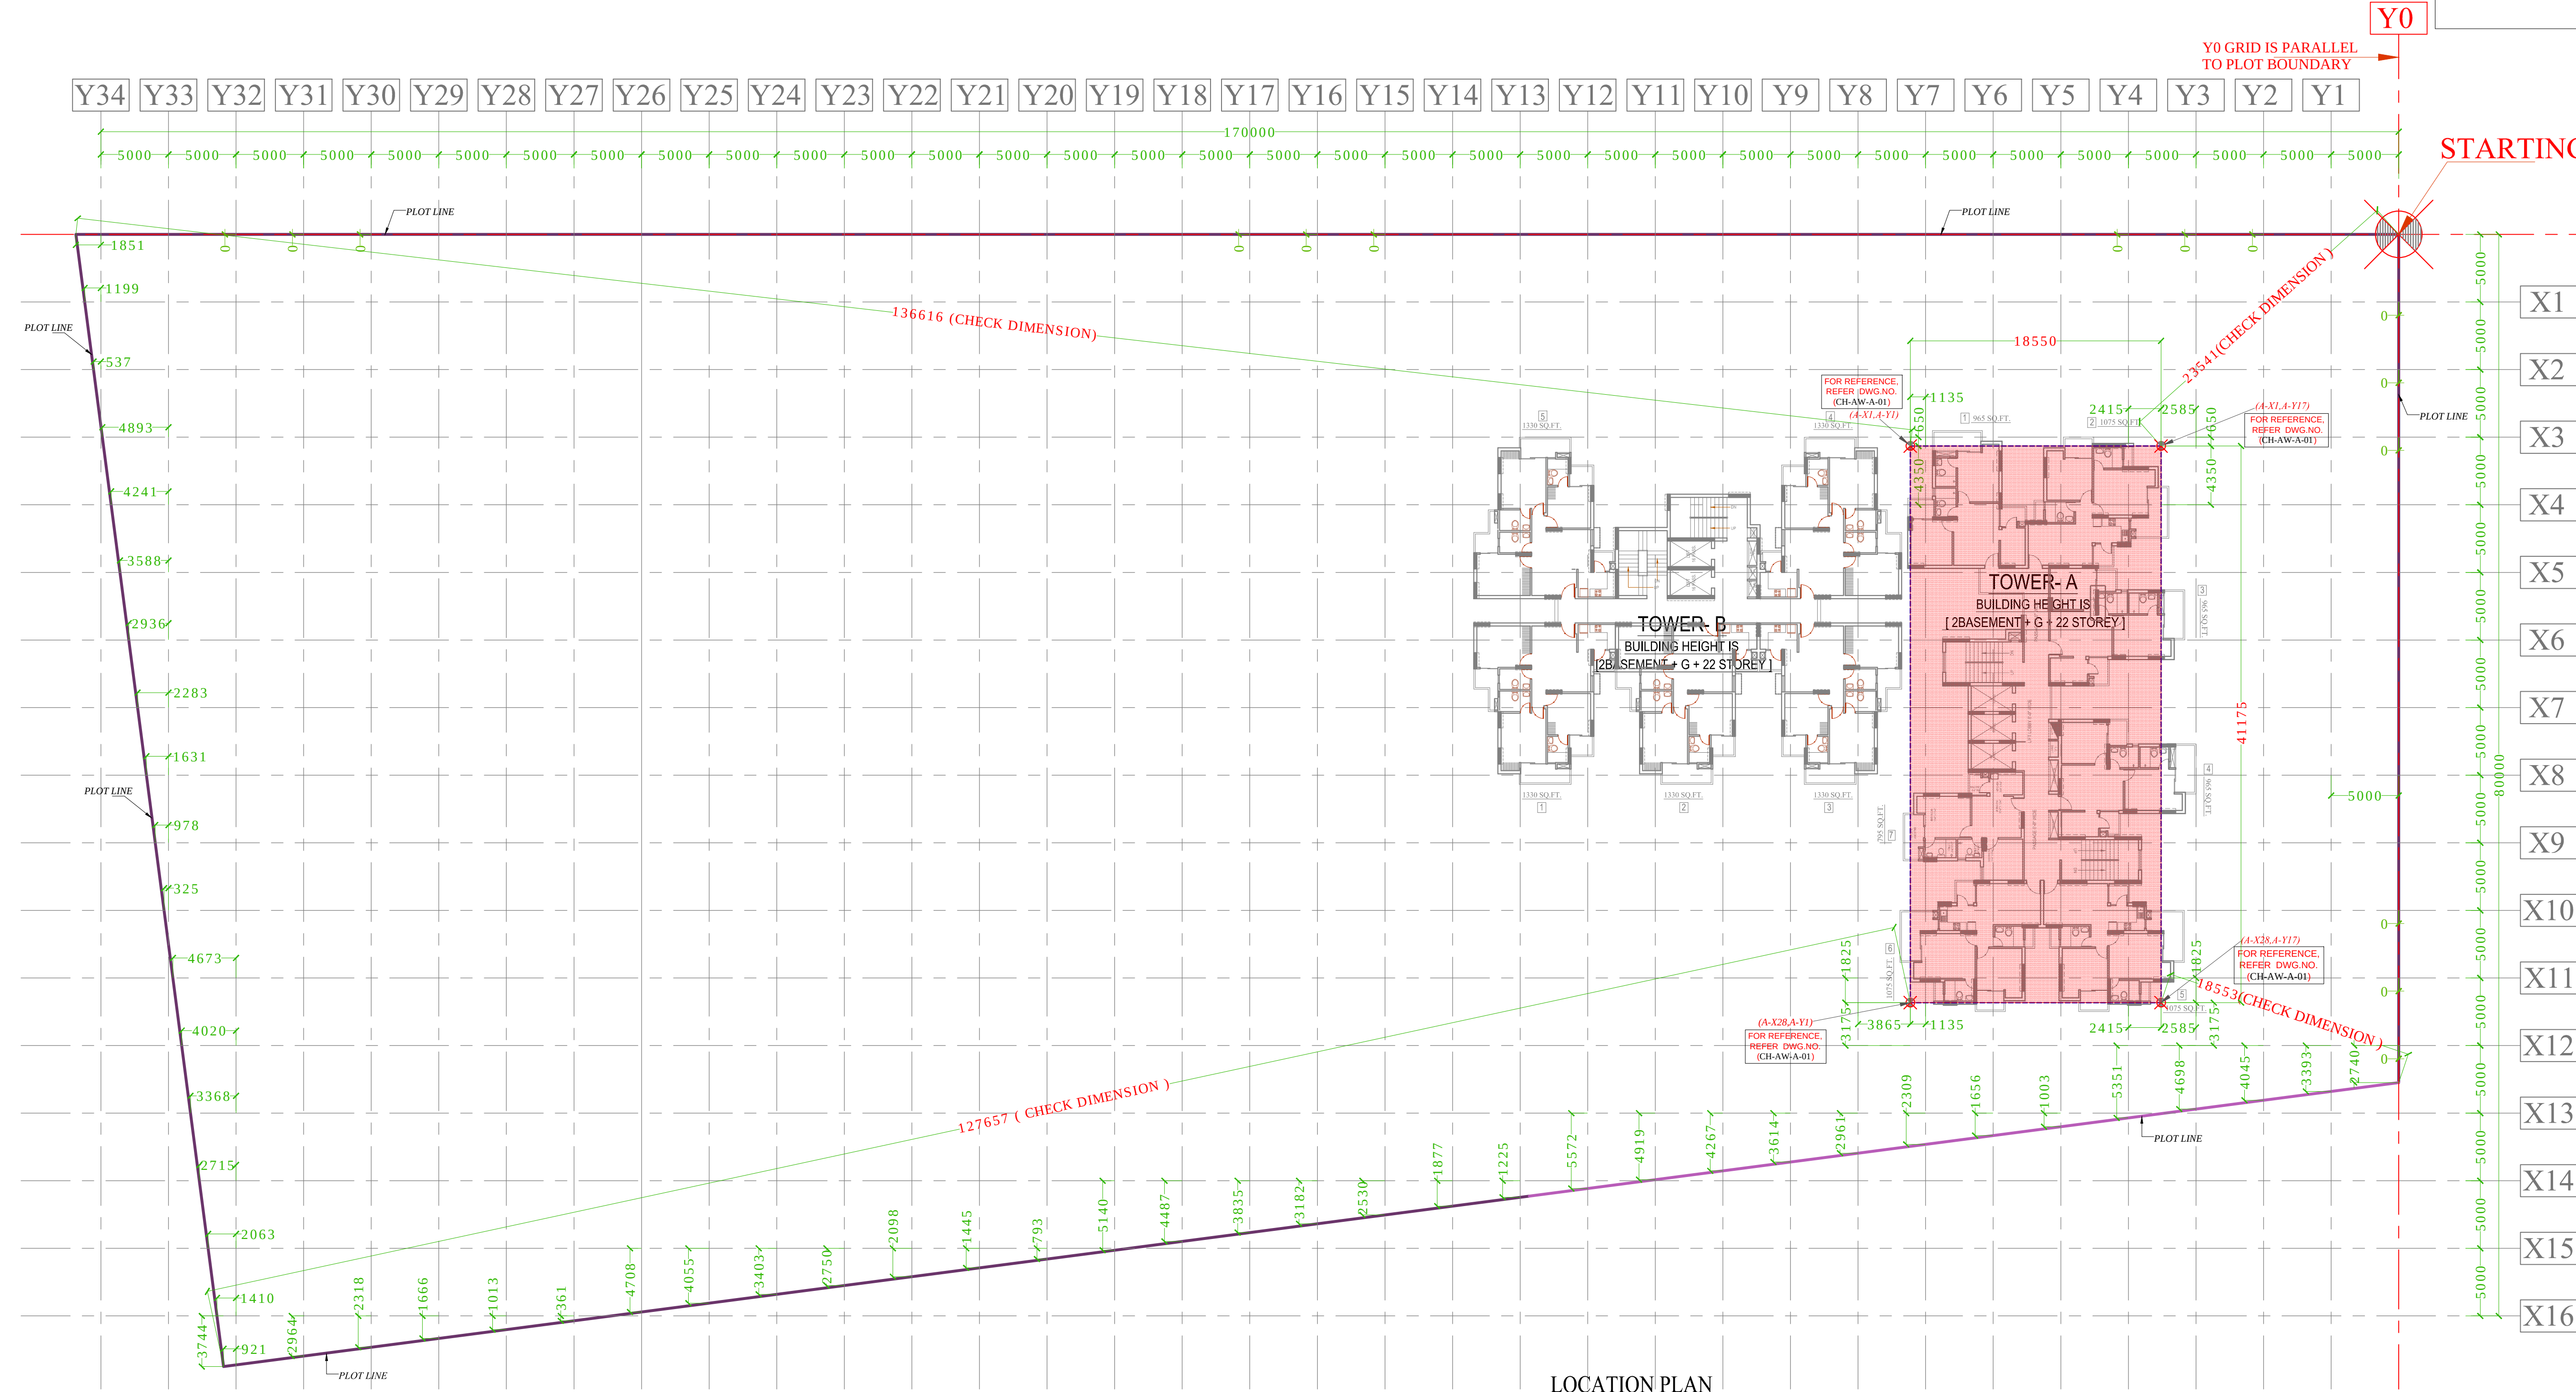

LOCATION PLAN
TOWER A
BUILDING HEIGHT IS LOWER & UPPER
BASEMENT+GROUND + 22 STORY


IN REFERENCE WITH DRAWING NO.-CH-AW-A-01

05	R0	25.10.16	G.F.C.
COPY	REV.	DATE	REVISION/ISSUED TO
PROJECT :-			
"COLOR HOMES"			
PLOT NO.- 3/4 PARK TOWN			
NH-24, GHAZIABAD			
BUILDERS & PROMOTER :-			
ADITYA WORLD CITY			
NH-24 GHAZIABAD 201001			
DRAWING TITLE:			
LOCATION PLAN			
TOWER A			
BUILDING HEIGHT IS LOWER & UPPER			
BASEMENT- GROUND + 22 STORY			
DRAWN BY :-		CHECKED BY :-	DATED :-
SHASHANK		VIKAS	25.10.16
SCALE :-		DRG. NO. :-	JOB. NO. :-
N.T.S.		CH-AW-A-03	R0

- THIS DRAWING IS THE PROPERTY OF SPACE DESIGNERS AND IS NOT TO BE USED FOR ANY PURPOSE OTHER THAN FOR WHICH IT IS ISSUED WITH OUT PERMISSION OF ITS PRINCIPALS.
- THIS DRAWING IS TO BE READ IN CONJUNCTION WITH OTHER RELEVANT ARCHITECTURAL, STRUCTURAL AND OTHER SERVICES/ CONSULTANTS DRAWING. IT SHALL BE THE DEEMED RESPONSIBILITY OF THE CONTRACTOR/ FABRICATOR TO BRING IN TO NOTICE OF ARCHITECTS IF ANY DISCREPANCY WITHIN OR BETWEEN THE DRAWINGS PRIOR TO CONSTRUCTION.
- ALL WRITTEN DIMENSIONS ARE TO BE FOLLOWED AND THE DRAWING IS NOT TO BE SCALED.



ARCHITECTS :
Space Designers International
B-34, Sector-67, Noida-201301 (U.P.)
Ph : +91-9786337171, 8192011008, 9810362621
e-mail : spacedi@gmail.com, www.spacedi.com

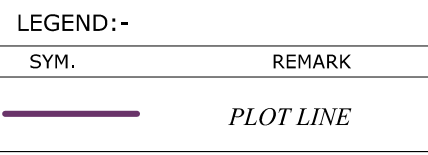

LOCATION PLAN
TOWER A & B
BUILDING HEIGHT IS LOWER & UPPER
BASEMENT+GROUND + 22 STORY

IN REFERENCE WITH DRAWING NO.-AW-A-CL-01 & AW-B-CL-01

PROJECT :-	COLOR HOMES
	PLOT NO.- 3/4 PARK TOWN
	ADITYA WORLD CITY
	NH-24 GHAZIABAD 201001

DRAWING TITLE:

TOWER A & B

BUILDING HEIGHT IS LOWER & UPPER

BASEMENT+GROUND + 22 STORY


SCALE :- N.T.S.	DRG. NO. :- AW-CH-A-01	JOB. NO. :- R0
--------------------	---------------------------	-------------------

- THIS DRAWING IS THE PROPERTY OF SPACE DESIGNERS AND IS NOT TO BE USED FOR ANY PURPOSE OTHER THAN FOR WHICH IT IS ISSUED WITHOUT OUR PERMISSION OF ITS PRINCIPALS.
- THIS DRAWING IS TO BE READ IN CONJUNCTION WITH OTHER RELEVANT ARCHITECTURAL, STRUCTURAL AND OTHER SERVICES/ CONSULTANTS DRAWING. IT SHALL BE THE DEEMED RESPONSIBILITY OF THE CONTRACTOR/ FABRICATOR TO BRING IN TO NOTICE OF ARCHITECTS IF ANY DISCREPANCY WITHIN OR BETWEEN THE DRAWINGS PRIOR TO CONSTRUCTION.
- ALL WRITTEN DIMENSIONS ARE TO BE FOLLOWED AND THE DRAWING IS NOT TO BE SCALED.




A-Y1 A-Y2 A-Y3 A-Y4 A-Y5 A-Y6 A-Y7 A-Y8 A-Y9 A-Y10 A-Y11 A-Y12 A-Y13 A-Y14 A-Y15 A-Y16 A-Y17

1825 1105 1120 670 770 1220 1610 975 925 980 1645 895 925 1145 825 1915

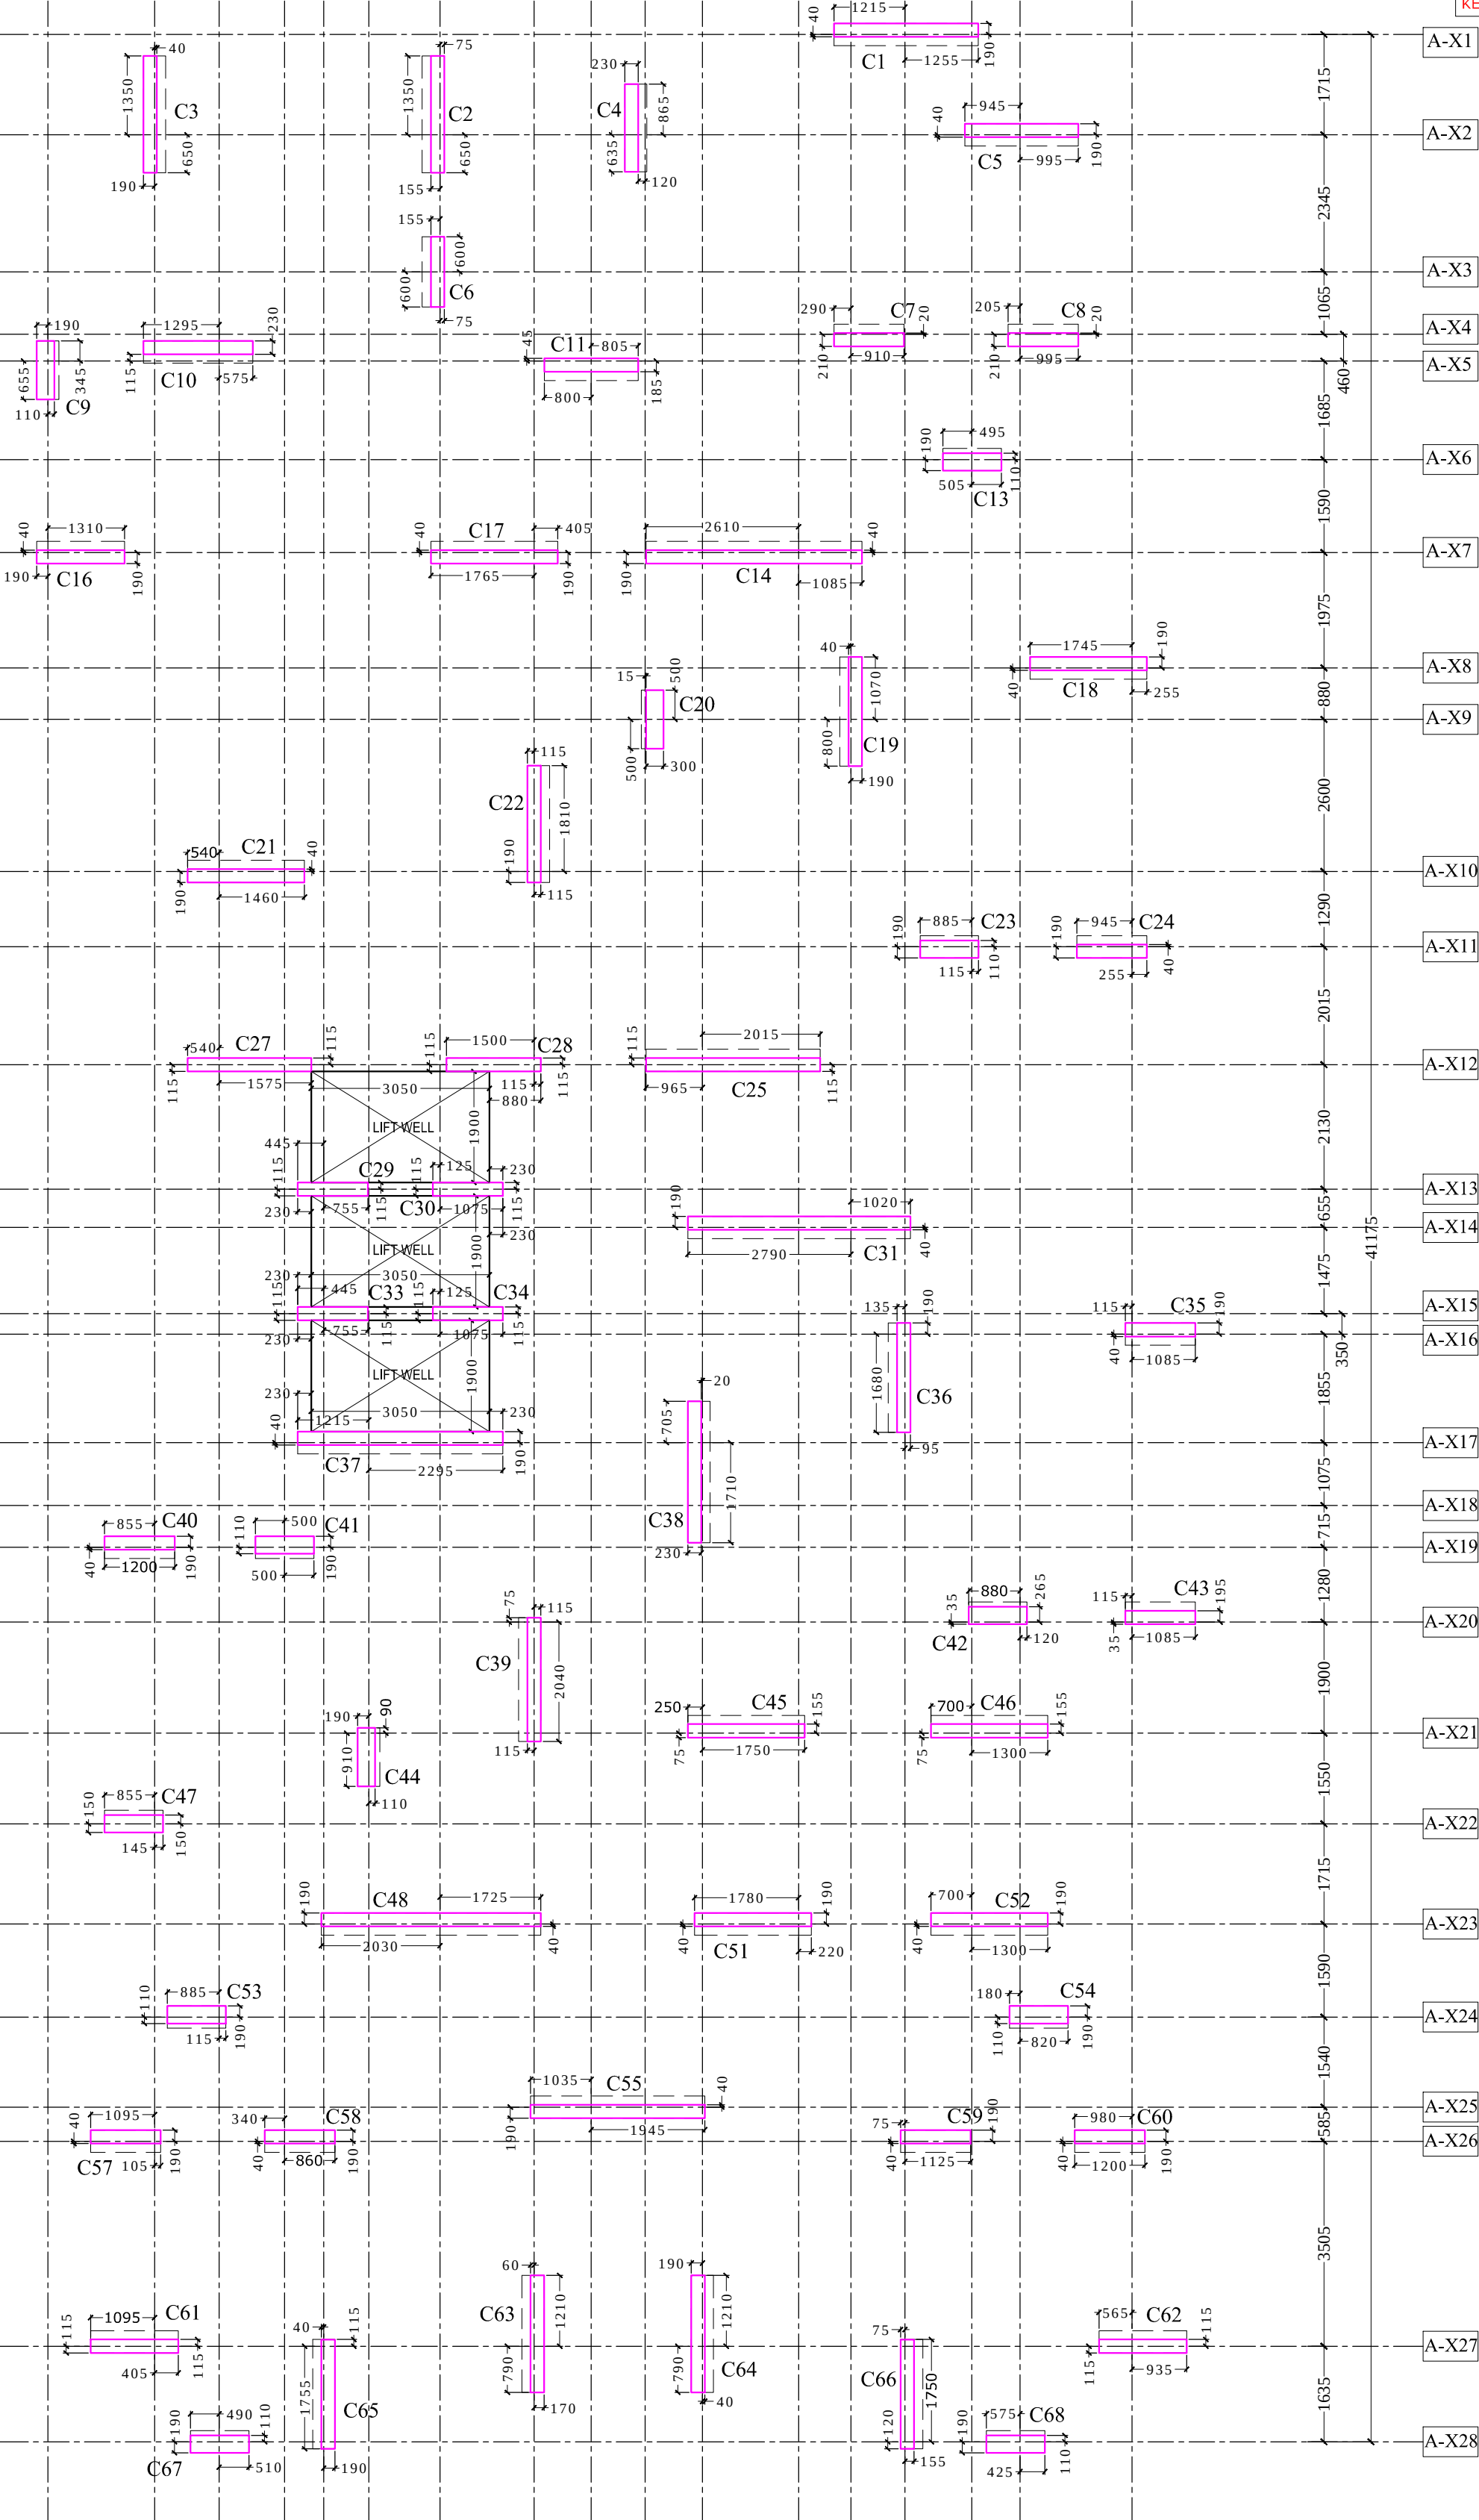

TOWER-A
TYPICAL COLUMN GRID PLAN
BUILDING HEIGHT IS [2 BASEMENT +G+ 22 STOREY]

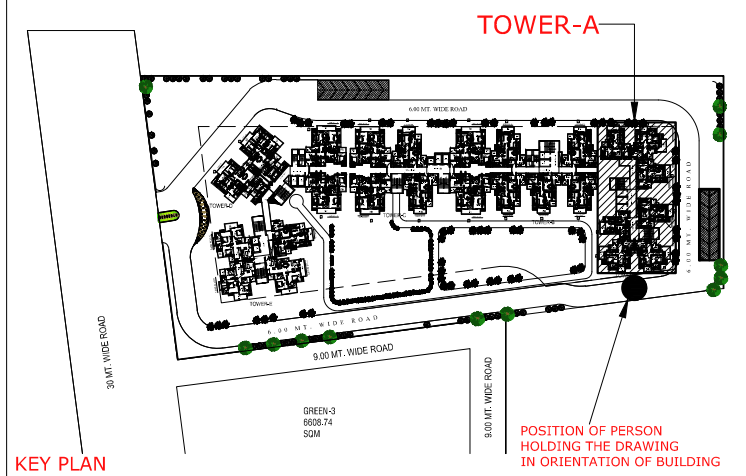

LEGEND:-

SYM.	REMARK
	COLUMN / SHEAR WALL FROM FOUNDATION TO UPPER BASEMENT ROOF LVL.
	COLUMN / SHEAR WALL FROM UPPER BASEMENT ROOF LVL. TO TERRACE LVL.

05	R0	25.10.16	G.F.C
COPY	REV.	DATE	REVISION/ISSUED TO
PROJECT :- "COLOR HOMES" PLOT NO.- 3/4 PARK TOWN NH-24, GHAZIABAD			
BUILDERS & PROMOTER :- ADITYA WORLD CITY NH-24 GHAZIABAD 201001			
DRAWING TITLE: TOWER-A TYPICAL COLUMN GRID PLAN BUILDING HEIGHT IS LOWER & UPPER BASEMENT-GROUND + 22 STORY			
DRAWN BY :- SHASHANK		CHECKED BY :- VIKAS	DATED :- 25.10.16
SCALE :- N.T.S.		DRG. NO. :- CH-AW-A-02	JOB. NO. :- R0
- THIS DRAWING IS THE PROPERTY OF SPACE DESIGNERS AND IS NOT TO BE USED FOR ANY PURPOSE OTHER THAN FOR WHICH IT IS ISSUED WITH OUT PERMISSION OF ITS PRINCIPALS. - THIS DRAWING IS TO BE READ IN CONJUNCTION WITH OTHER RELEVANT ARCHITECTURAL, STRUCTURAL AND OTHER SERVICES/ CONSULTANTS DRAWING. IT SHALL BE THE DEEMED RESPONSIBILITY OF THE CONTRACTOR/ FABRICATOR TO BRING IN TO NOTICE OF ARCHITECTS IF ANY DISCREPANCY WITHIN OR BETWEEN THE DRAWINGS PRIOR TO CONSTRUCTION. - ALL WRITTEN DIMENSIONS ARE TO BE FOLLOWED AND THE DRAWING IS NOT TO BE SCALED.			
		ARCHITECTS : Space Designers International B-34 , Sector-67, Noida -201301 (U.P.) PH : +91-9716357718, 920 1108 98156251 e-mail : spacedi@gmail.com, www.spacedi.com	