




2A,2B,3A,3B FLOOR PLAN

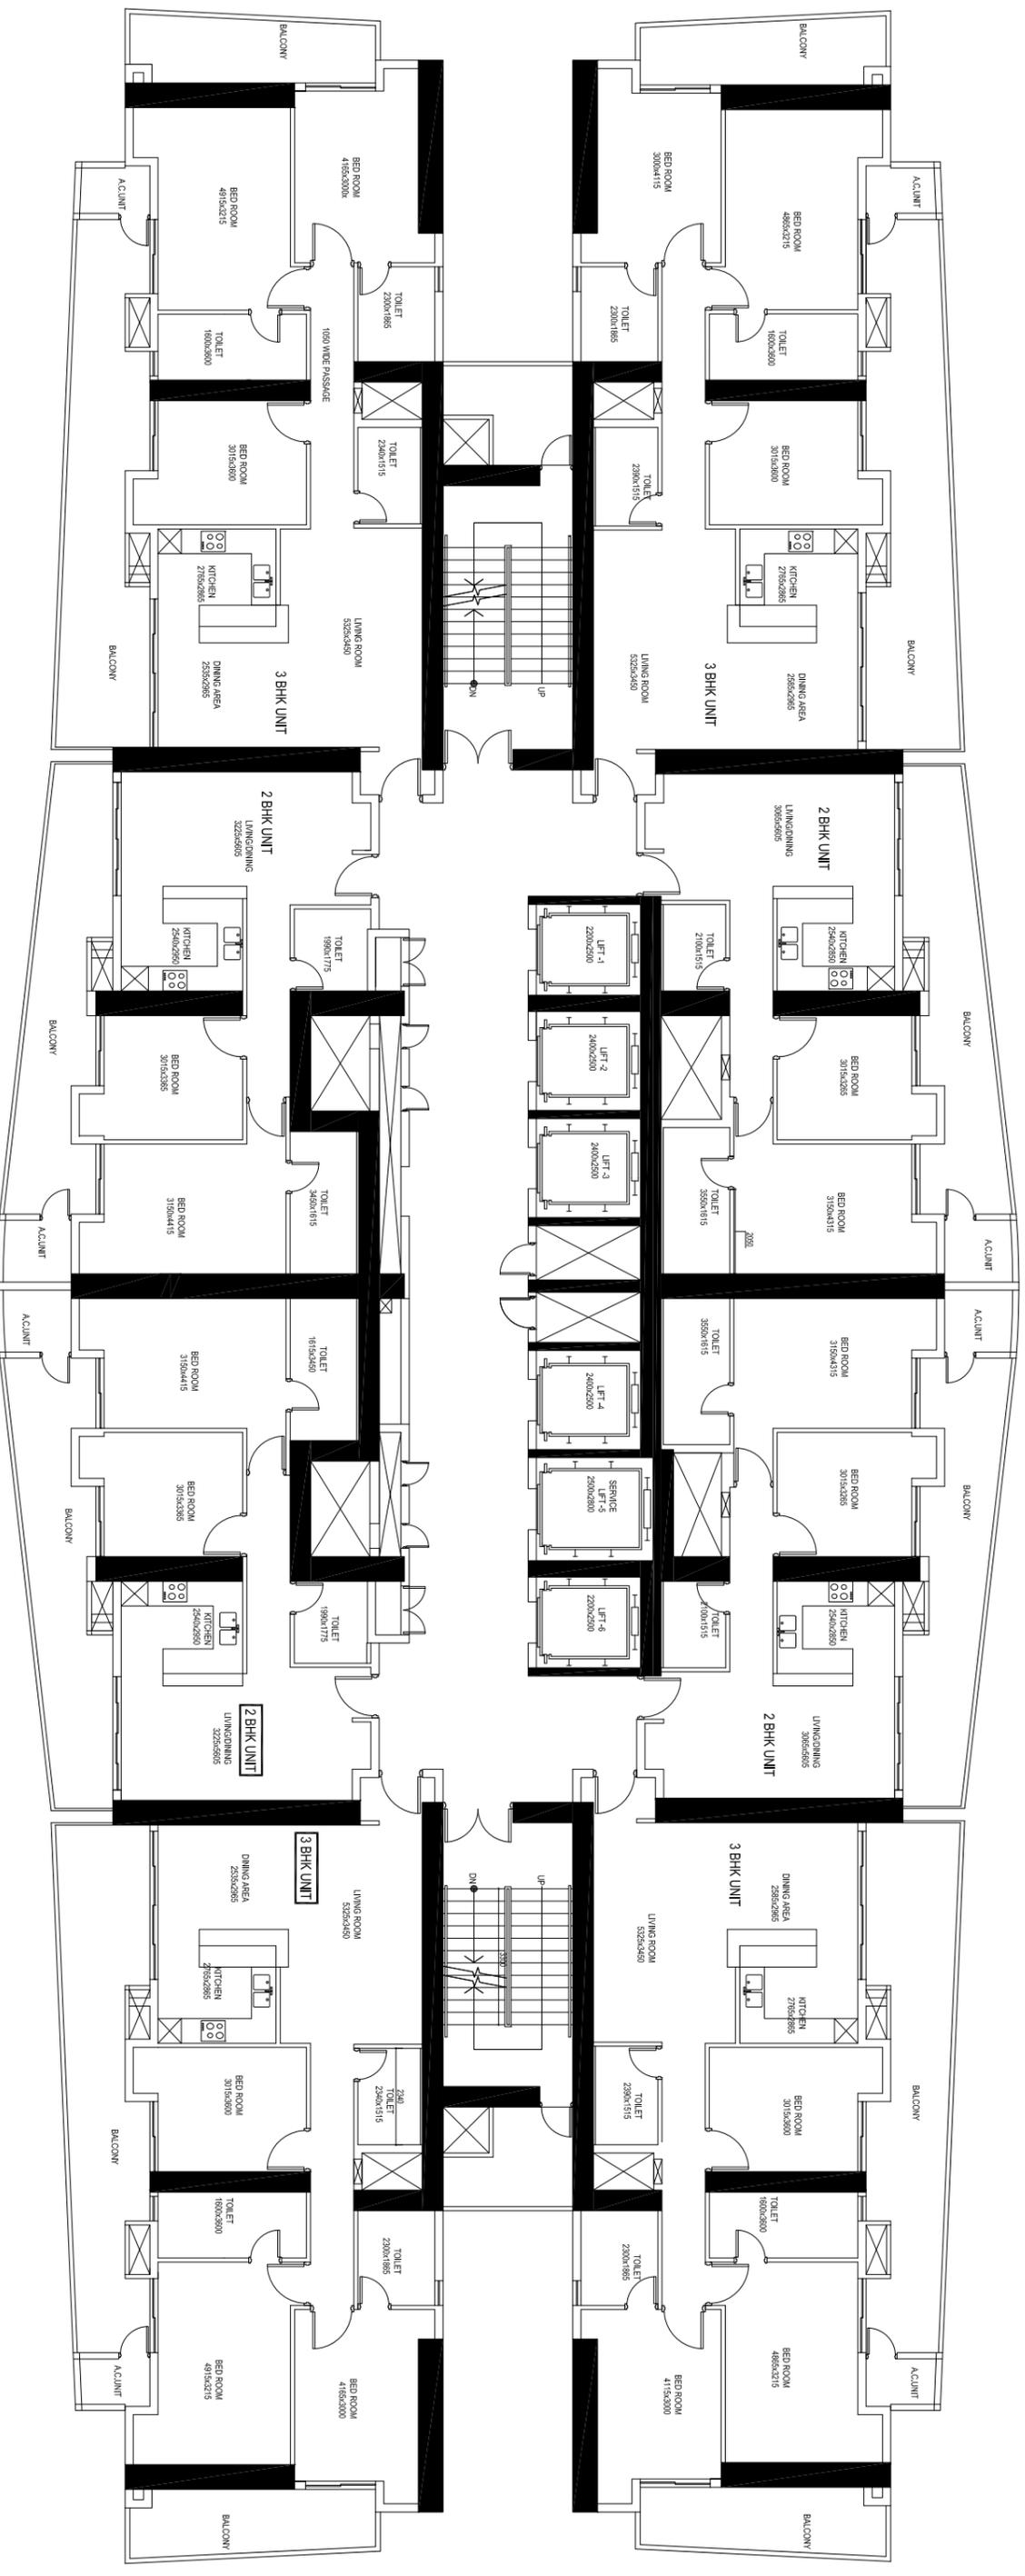


# 5TH FLOOR PLAN

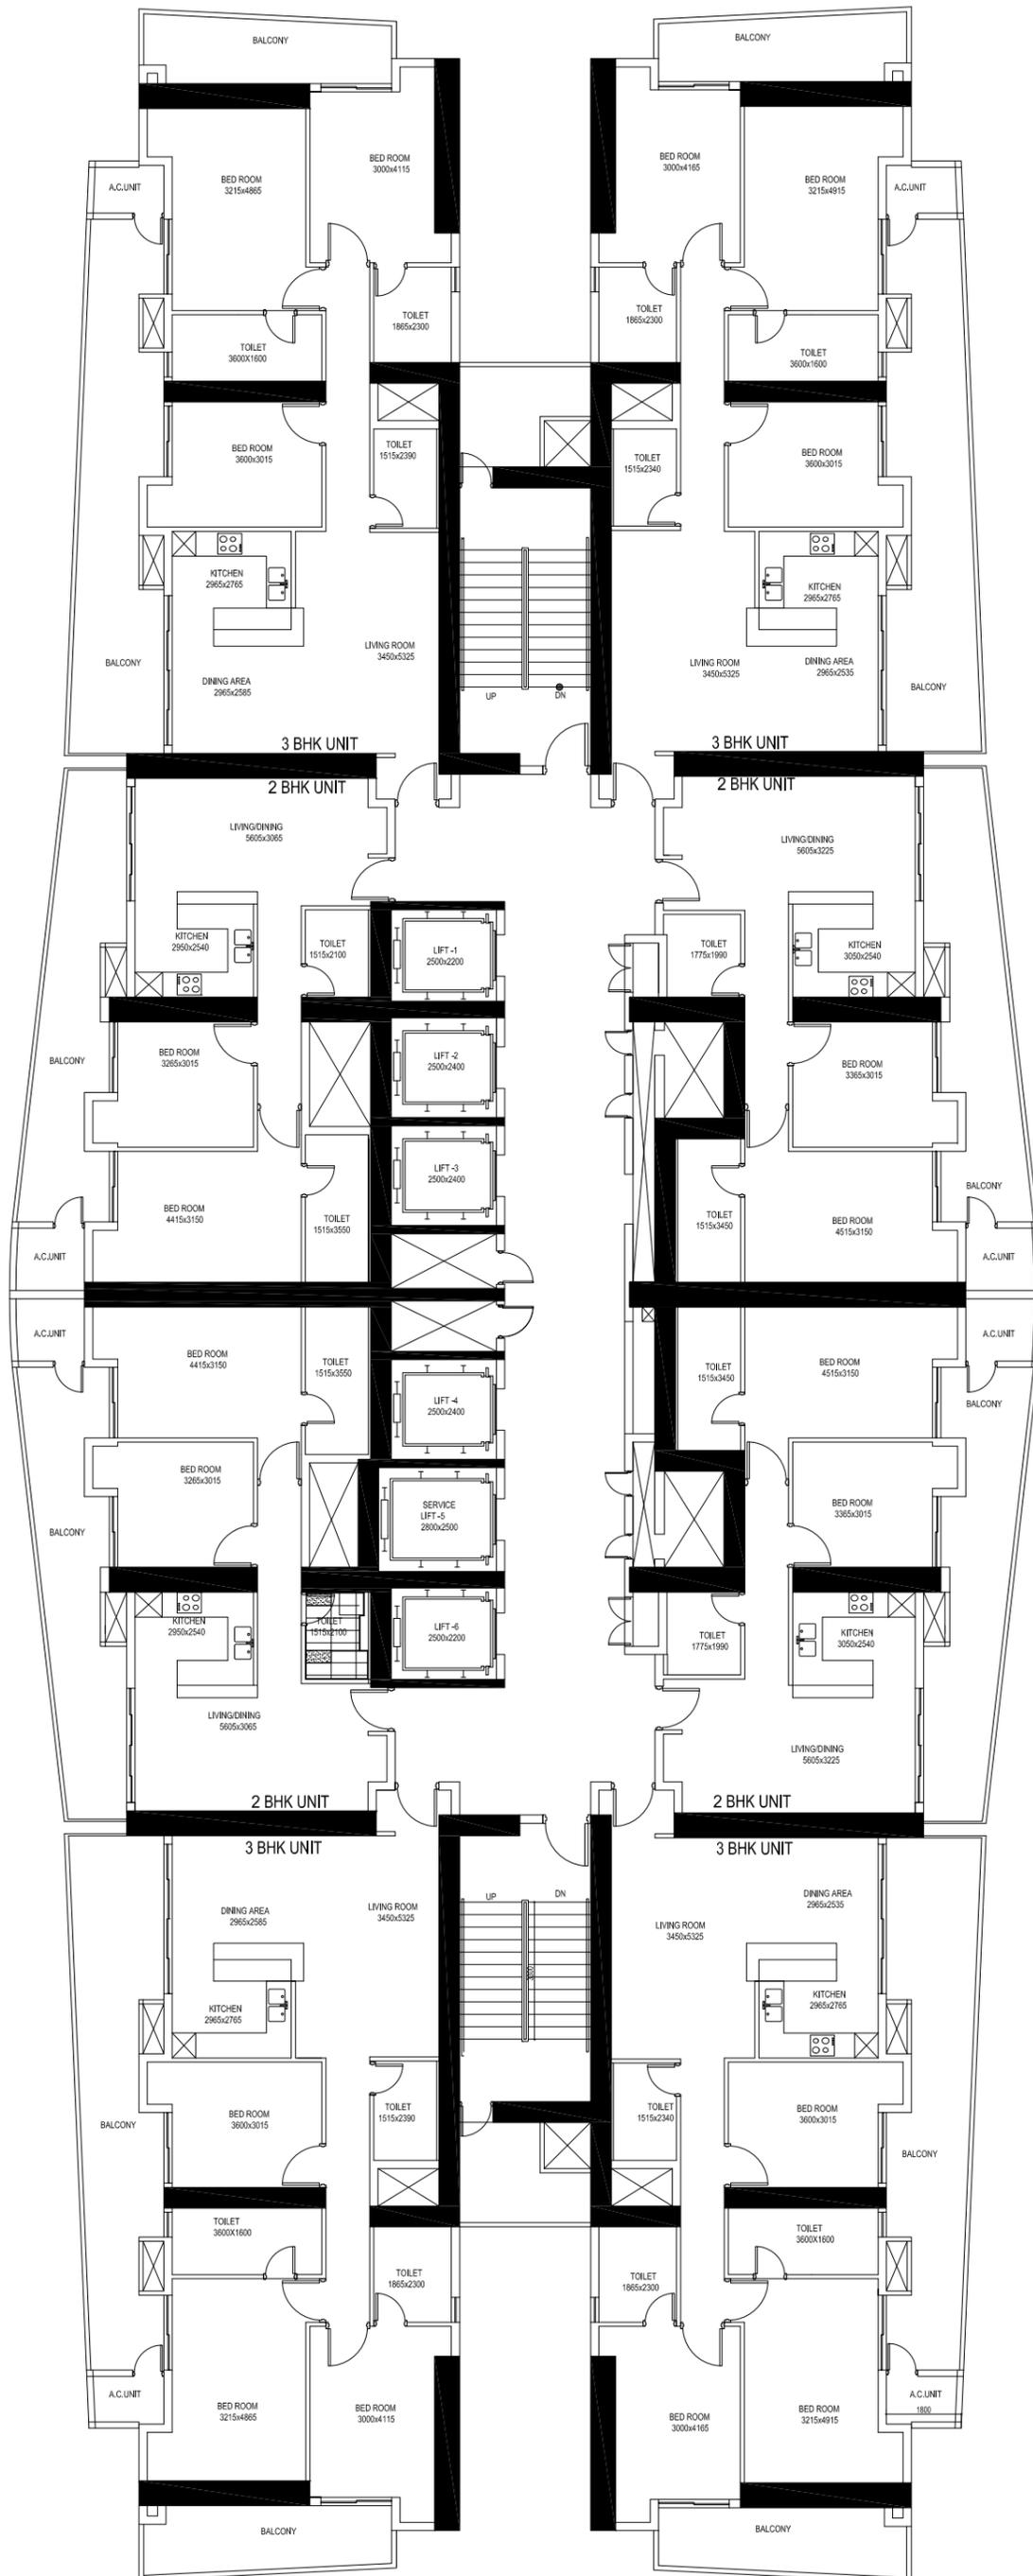


6-14TH FLOOR PLAN

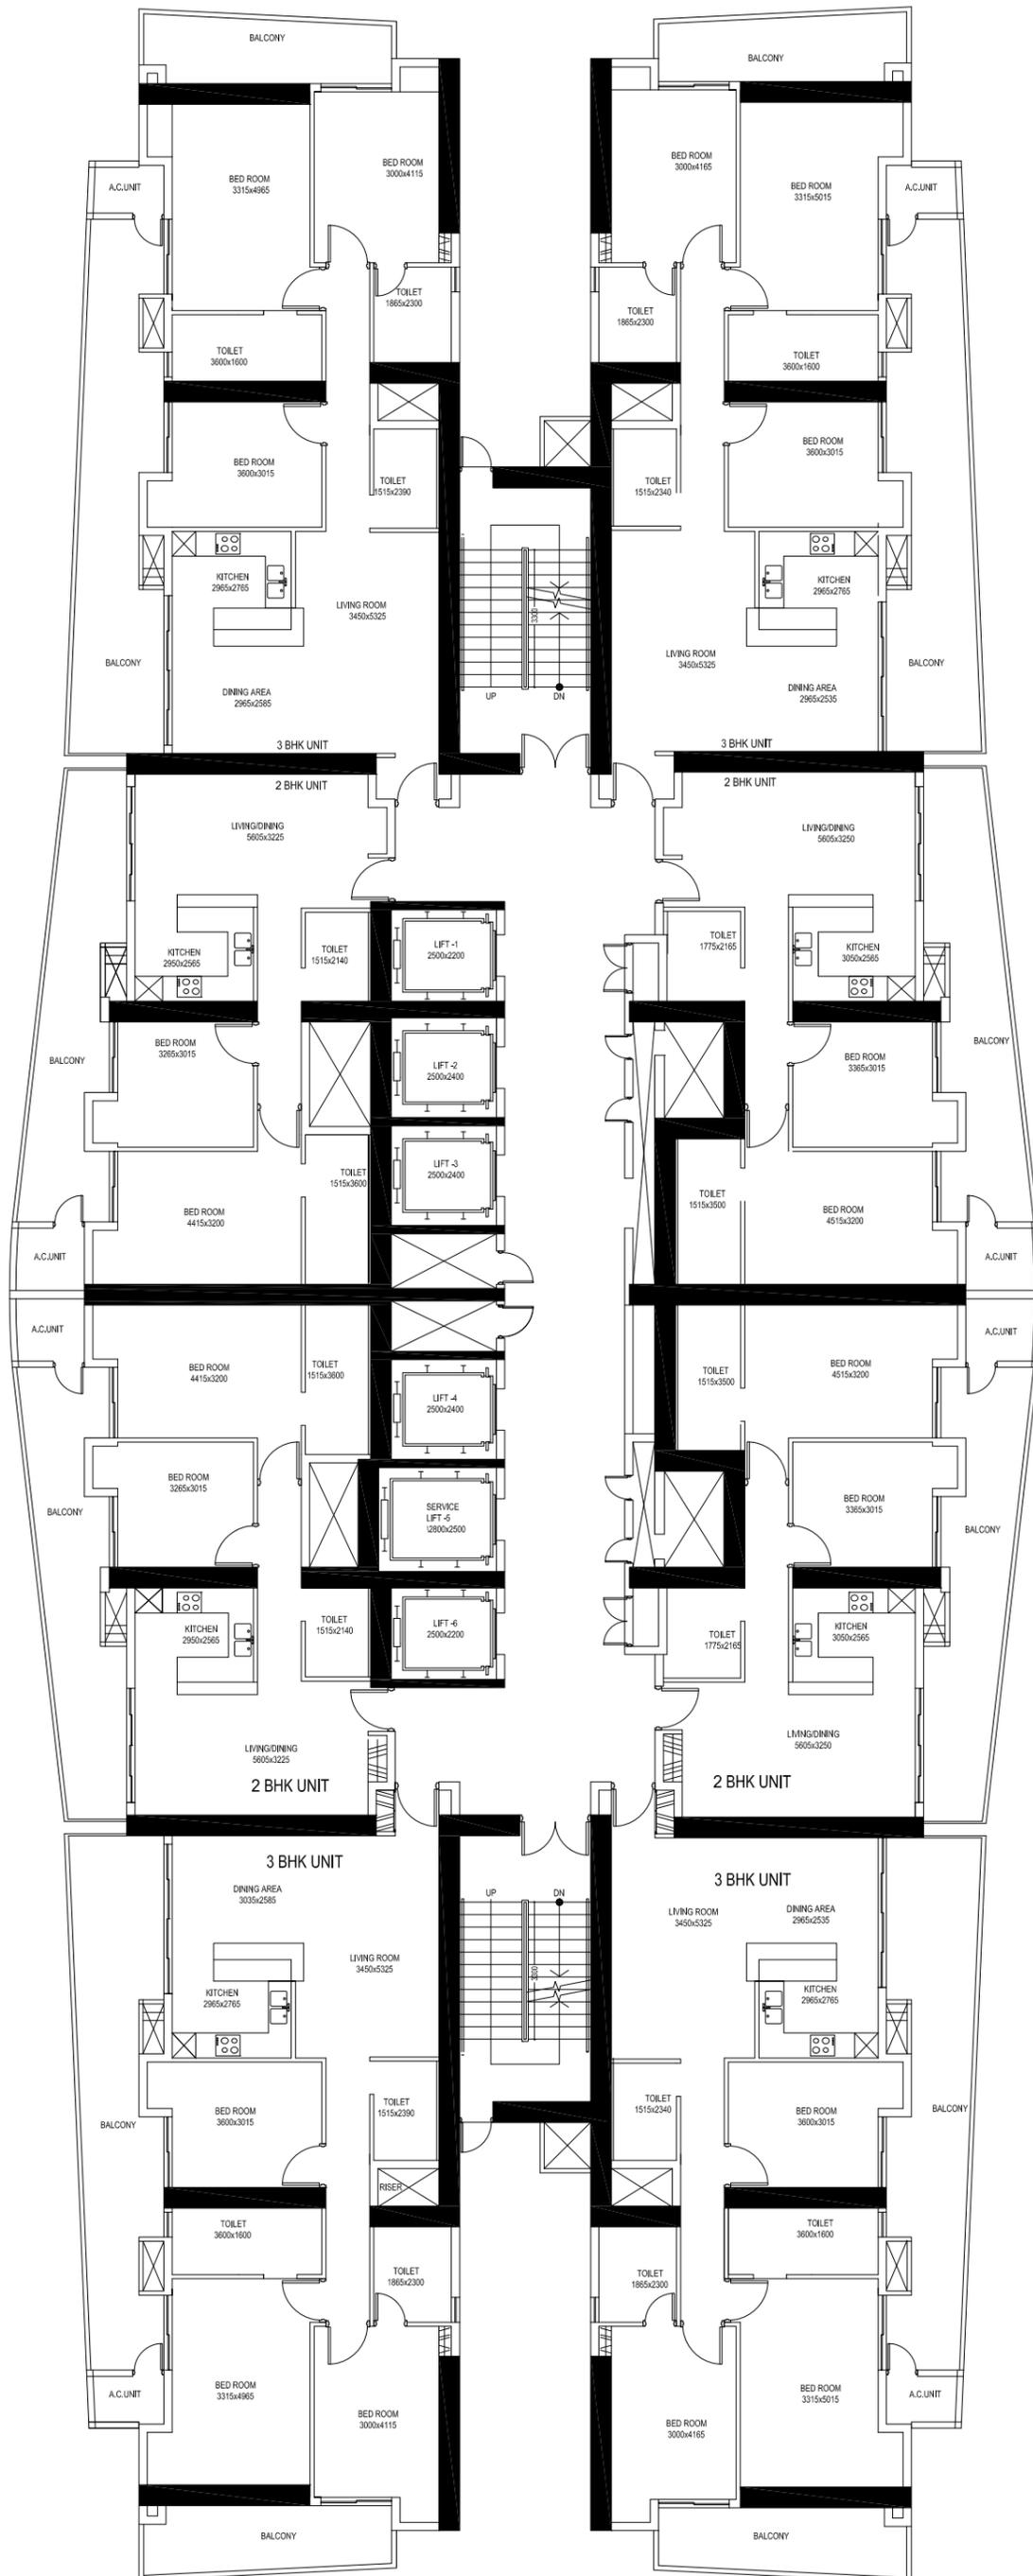


15 -24TH FLOOR PLAN

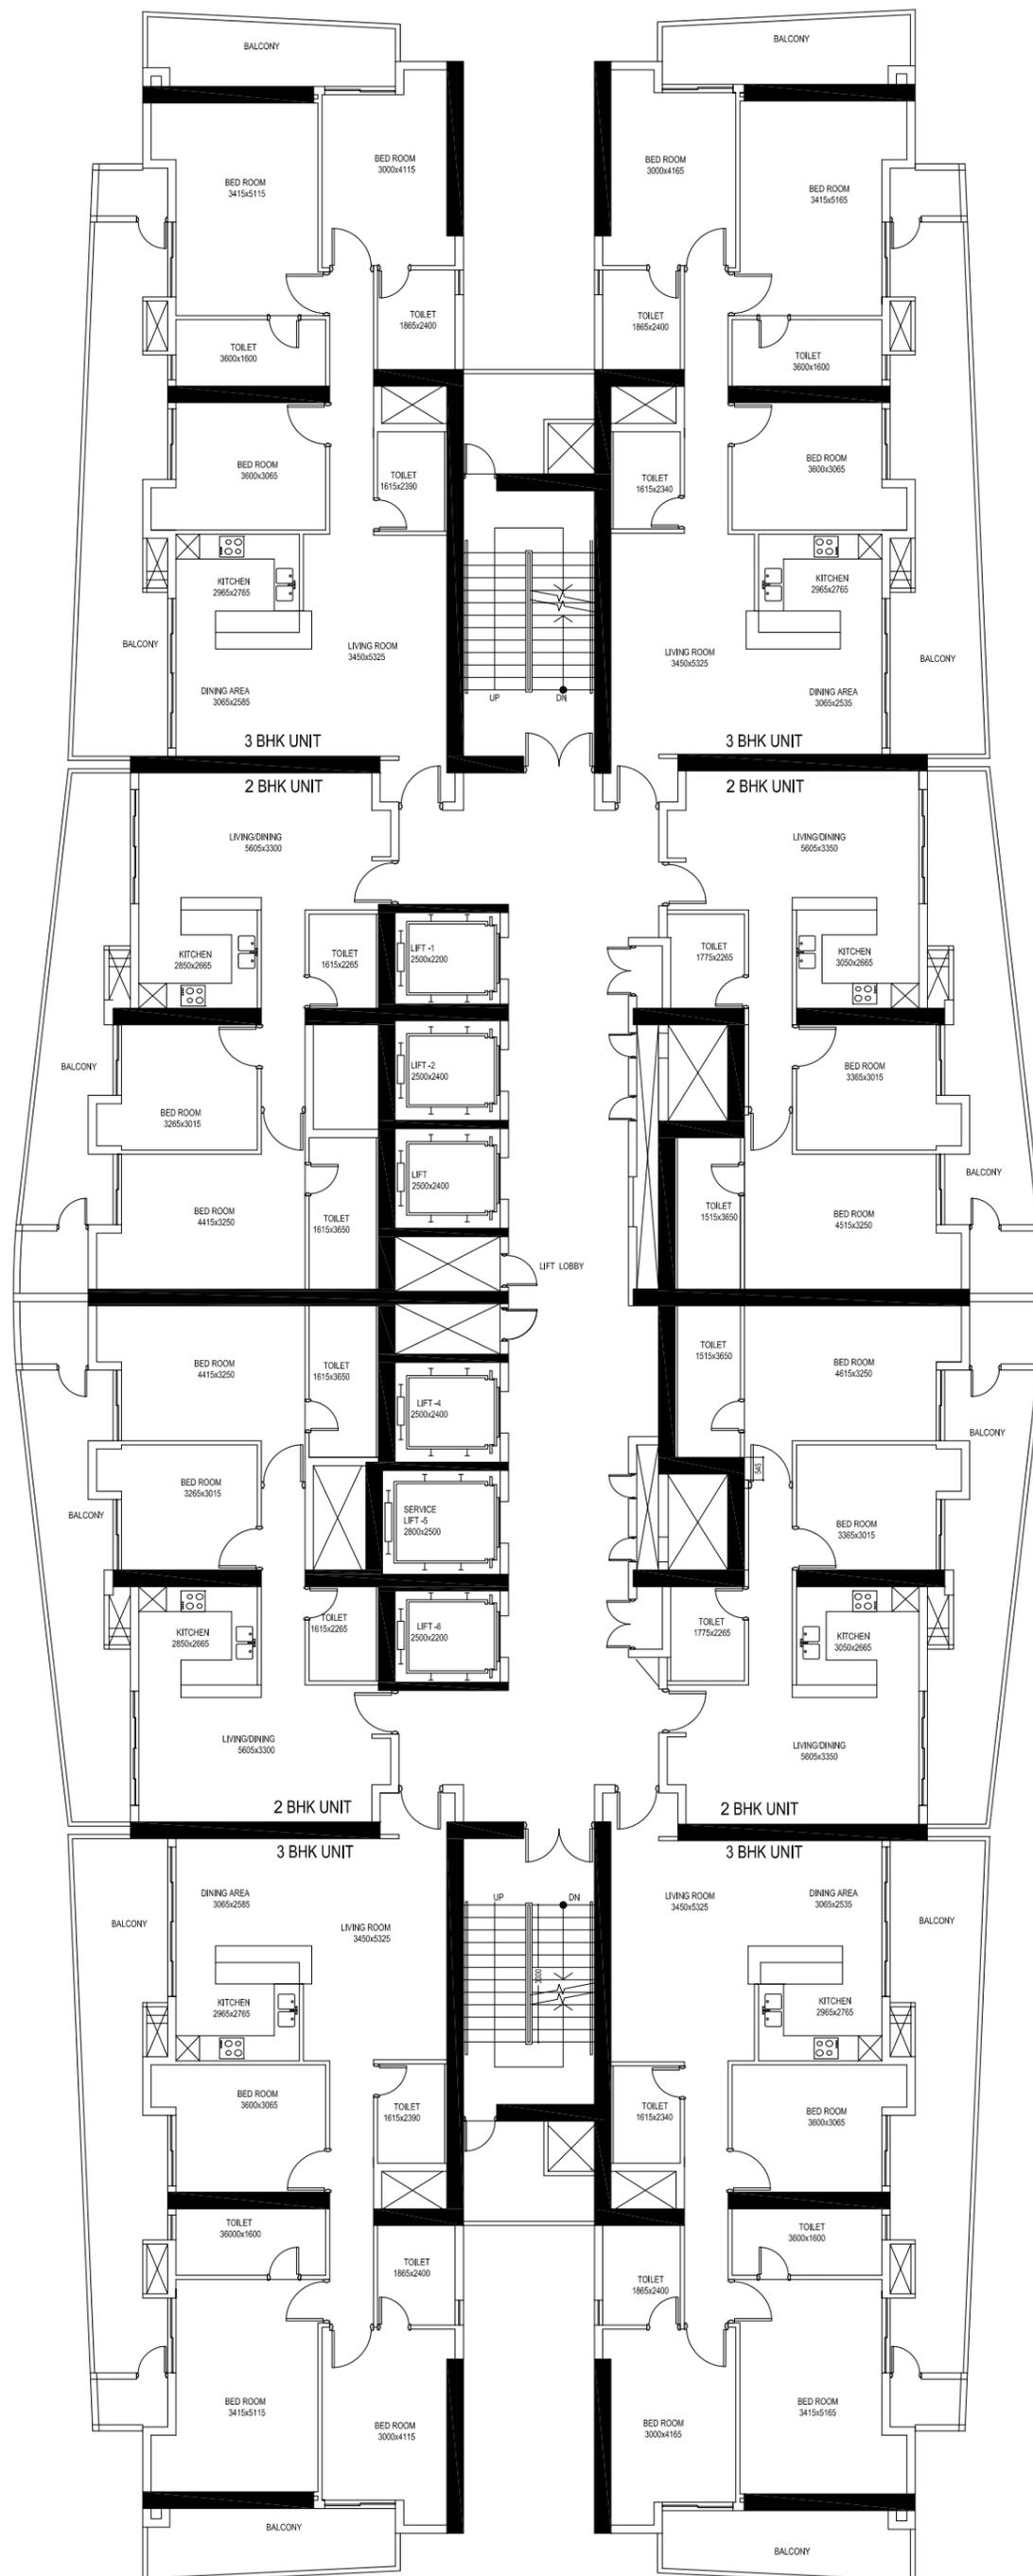


25 - 37TH FLOOR PLAN

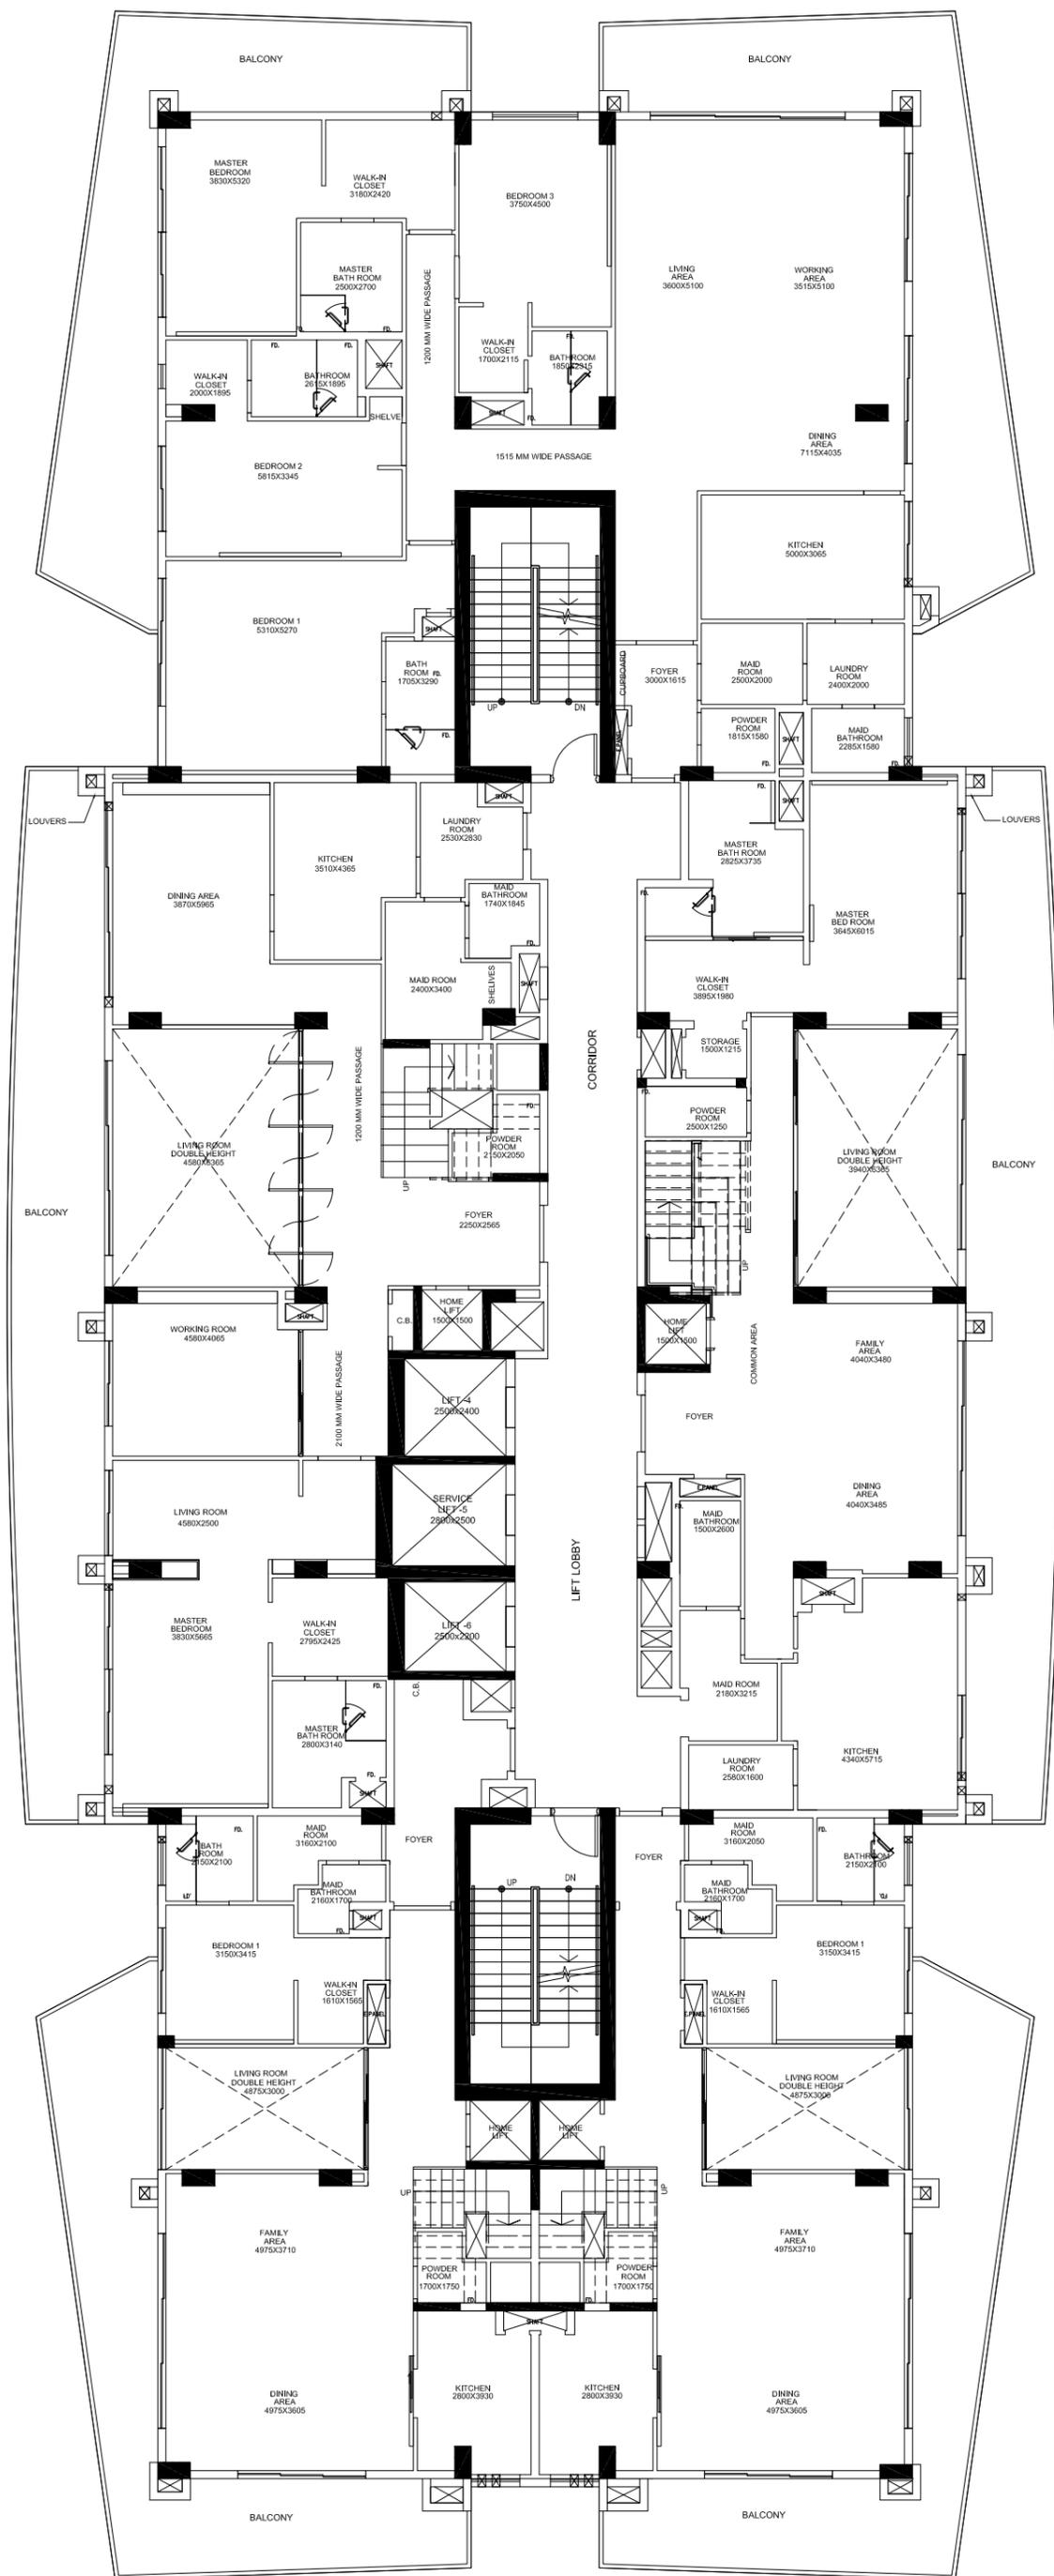


39th FLOOR

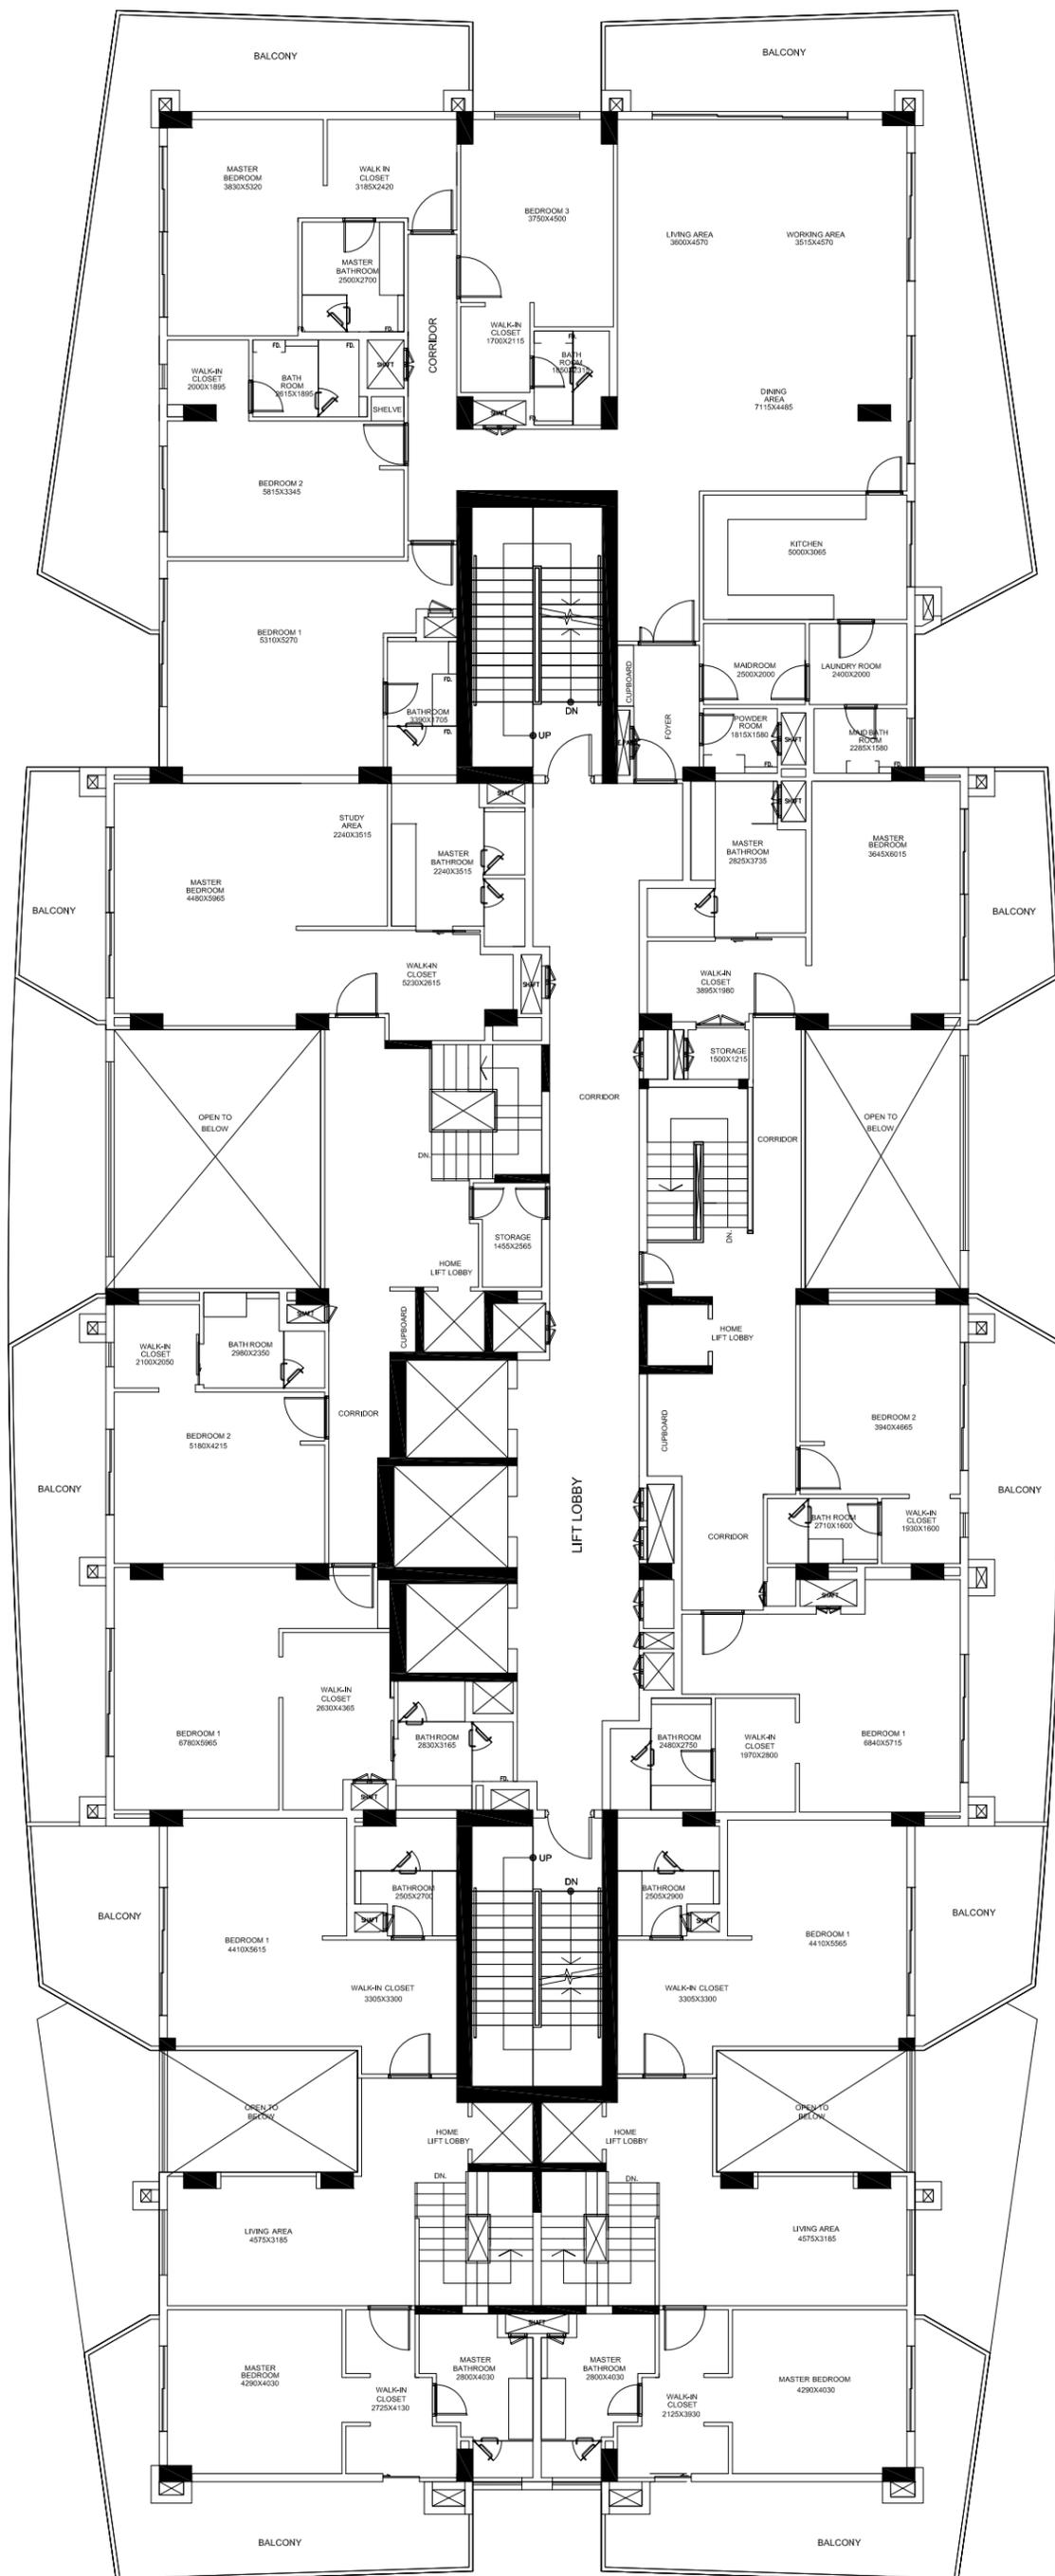


40th FLOOR PLAN

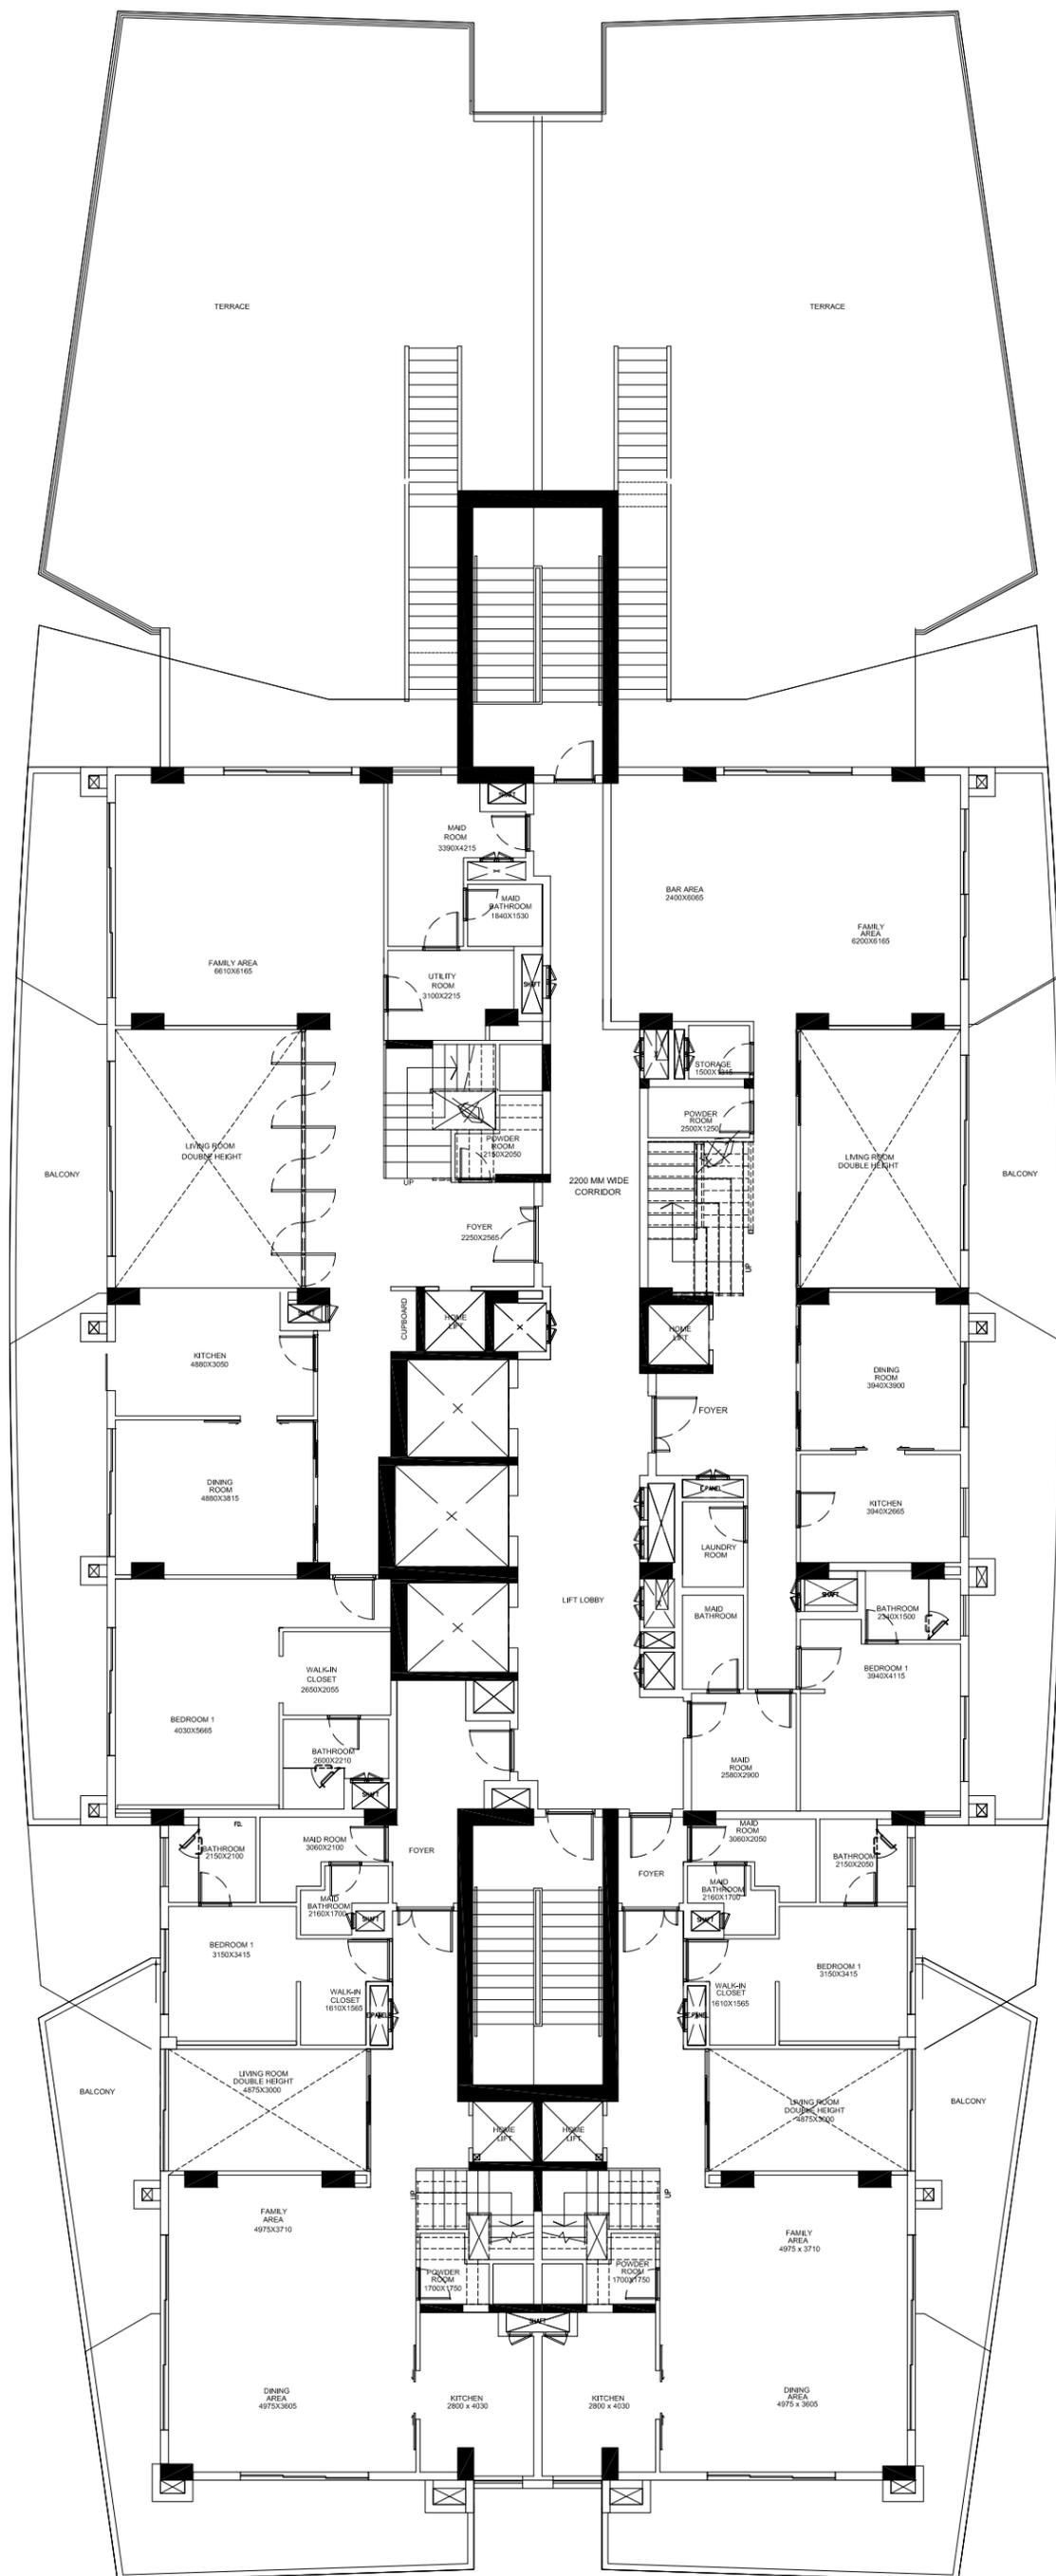


41st FLOOR

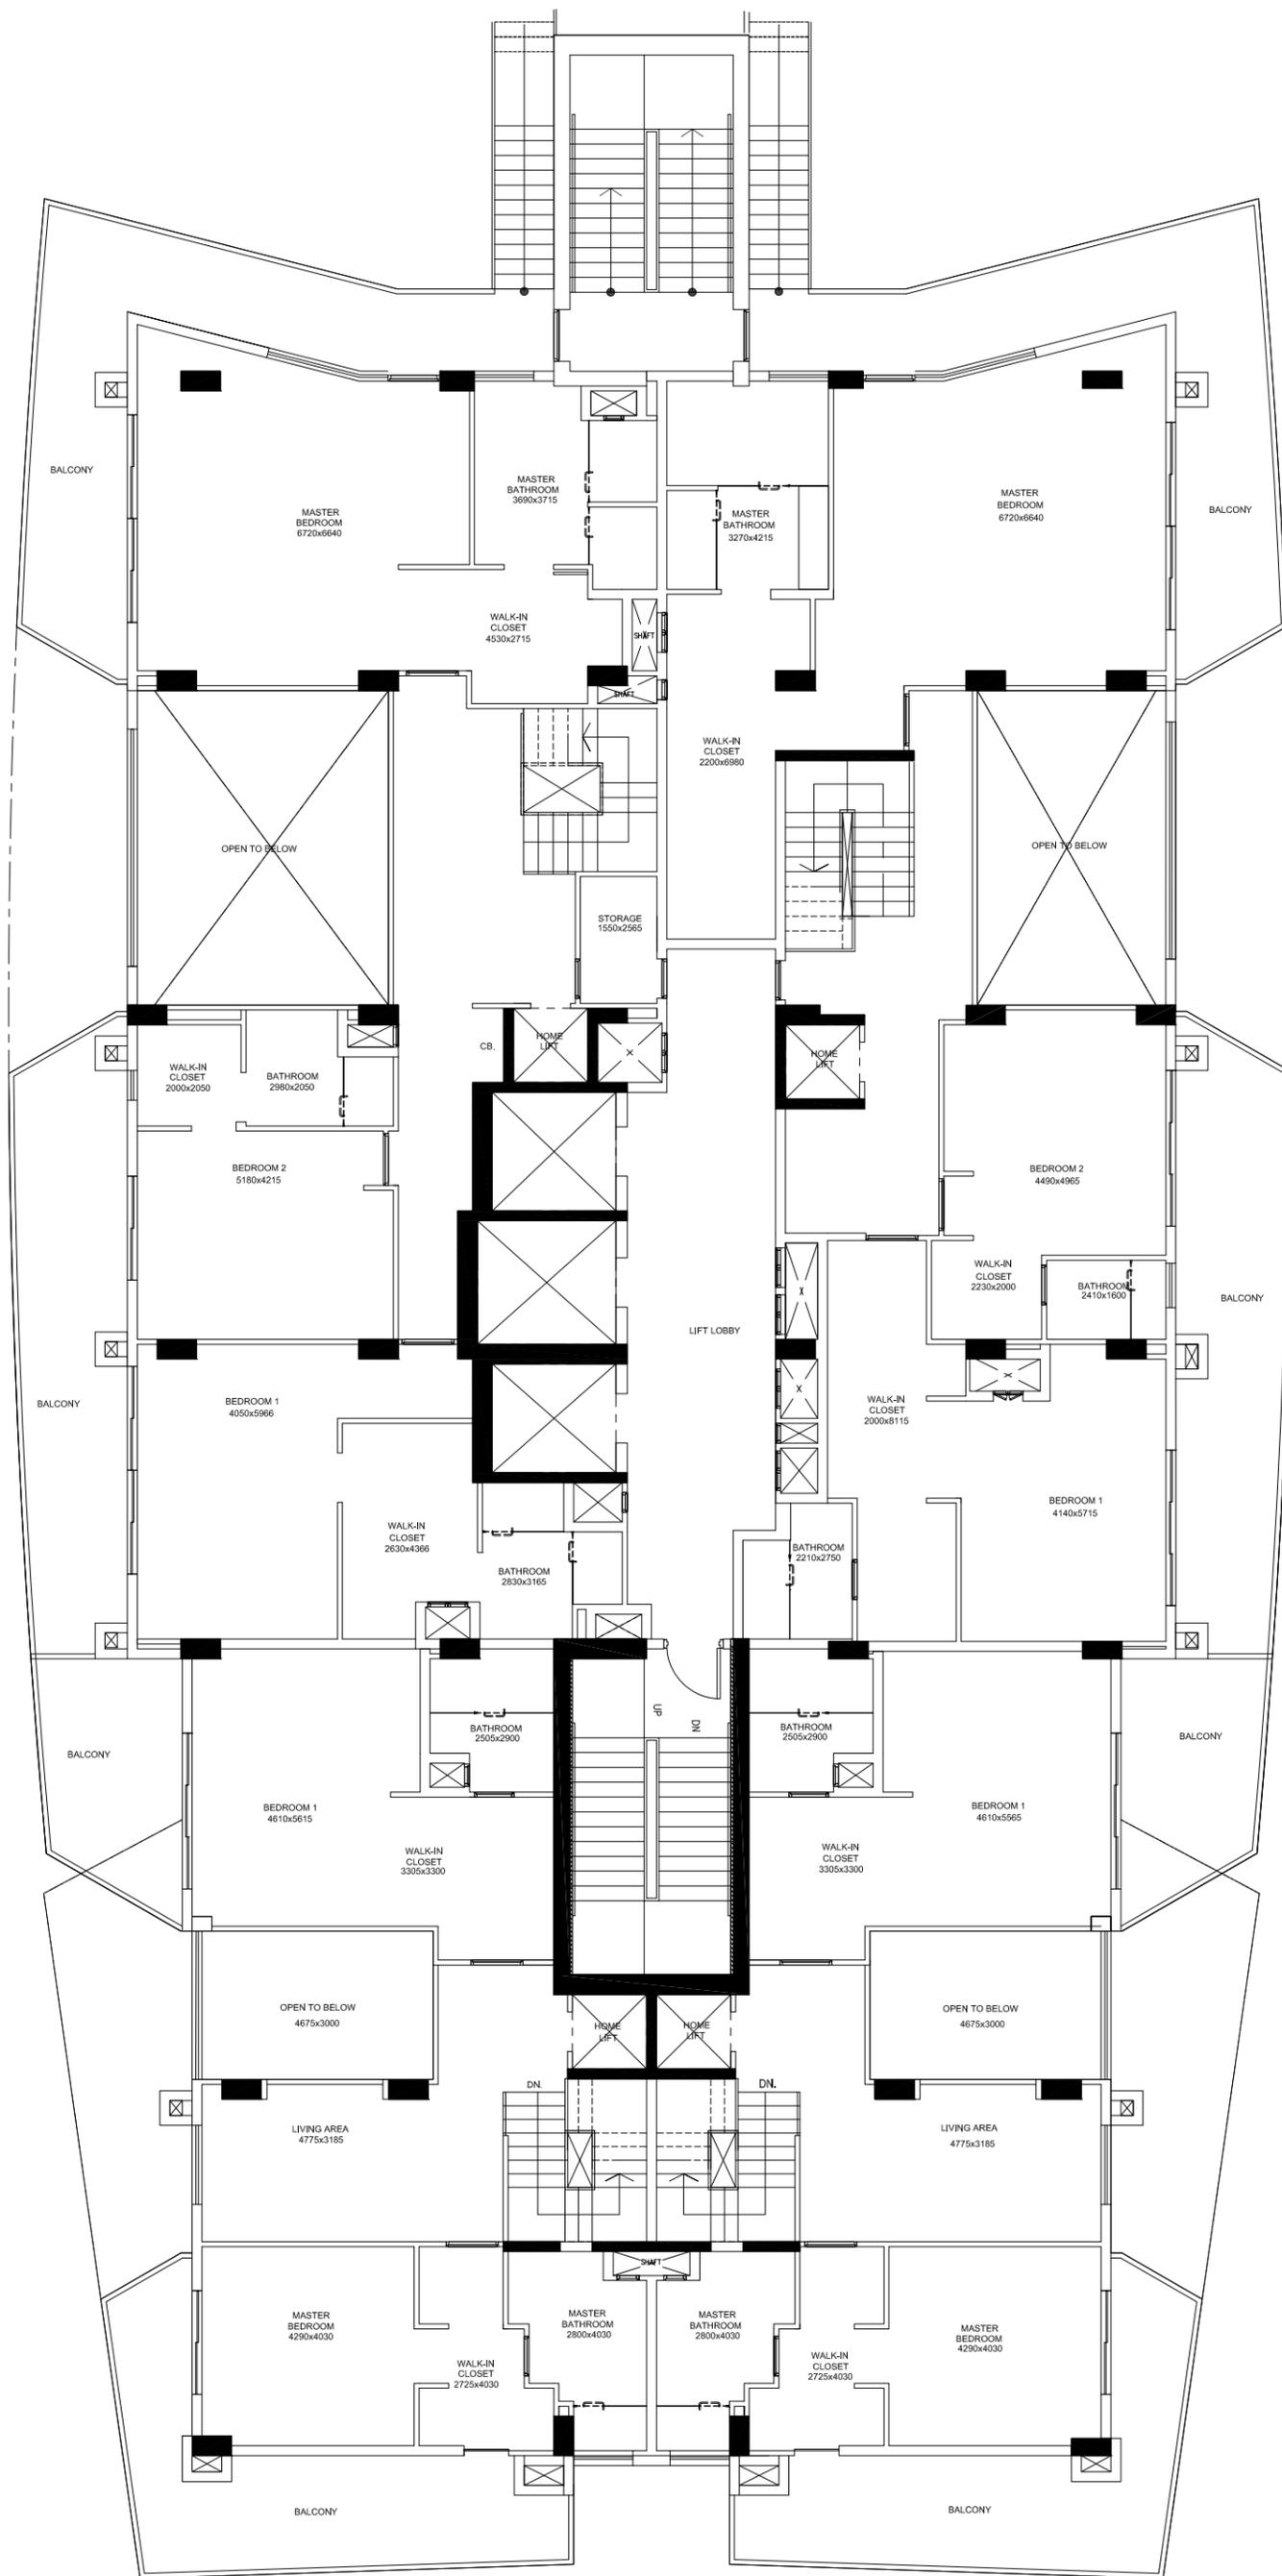

42nd FLOOR PLAN

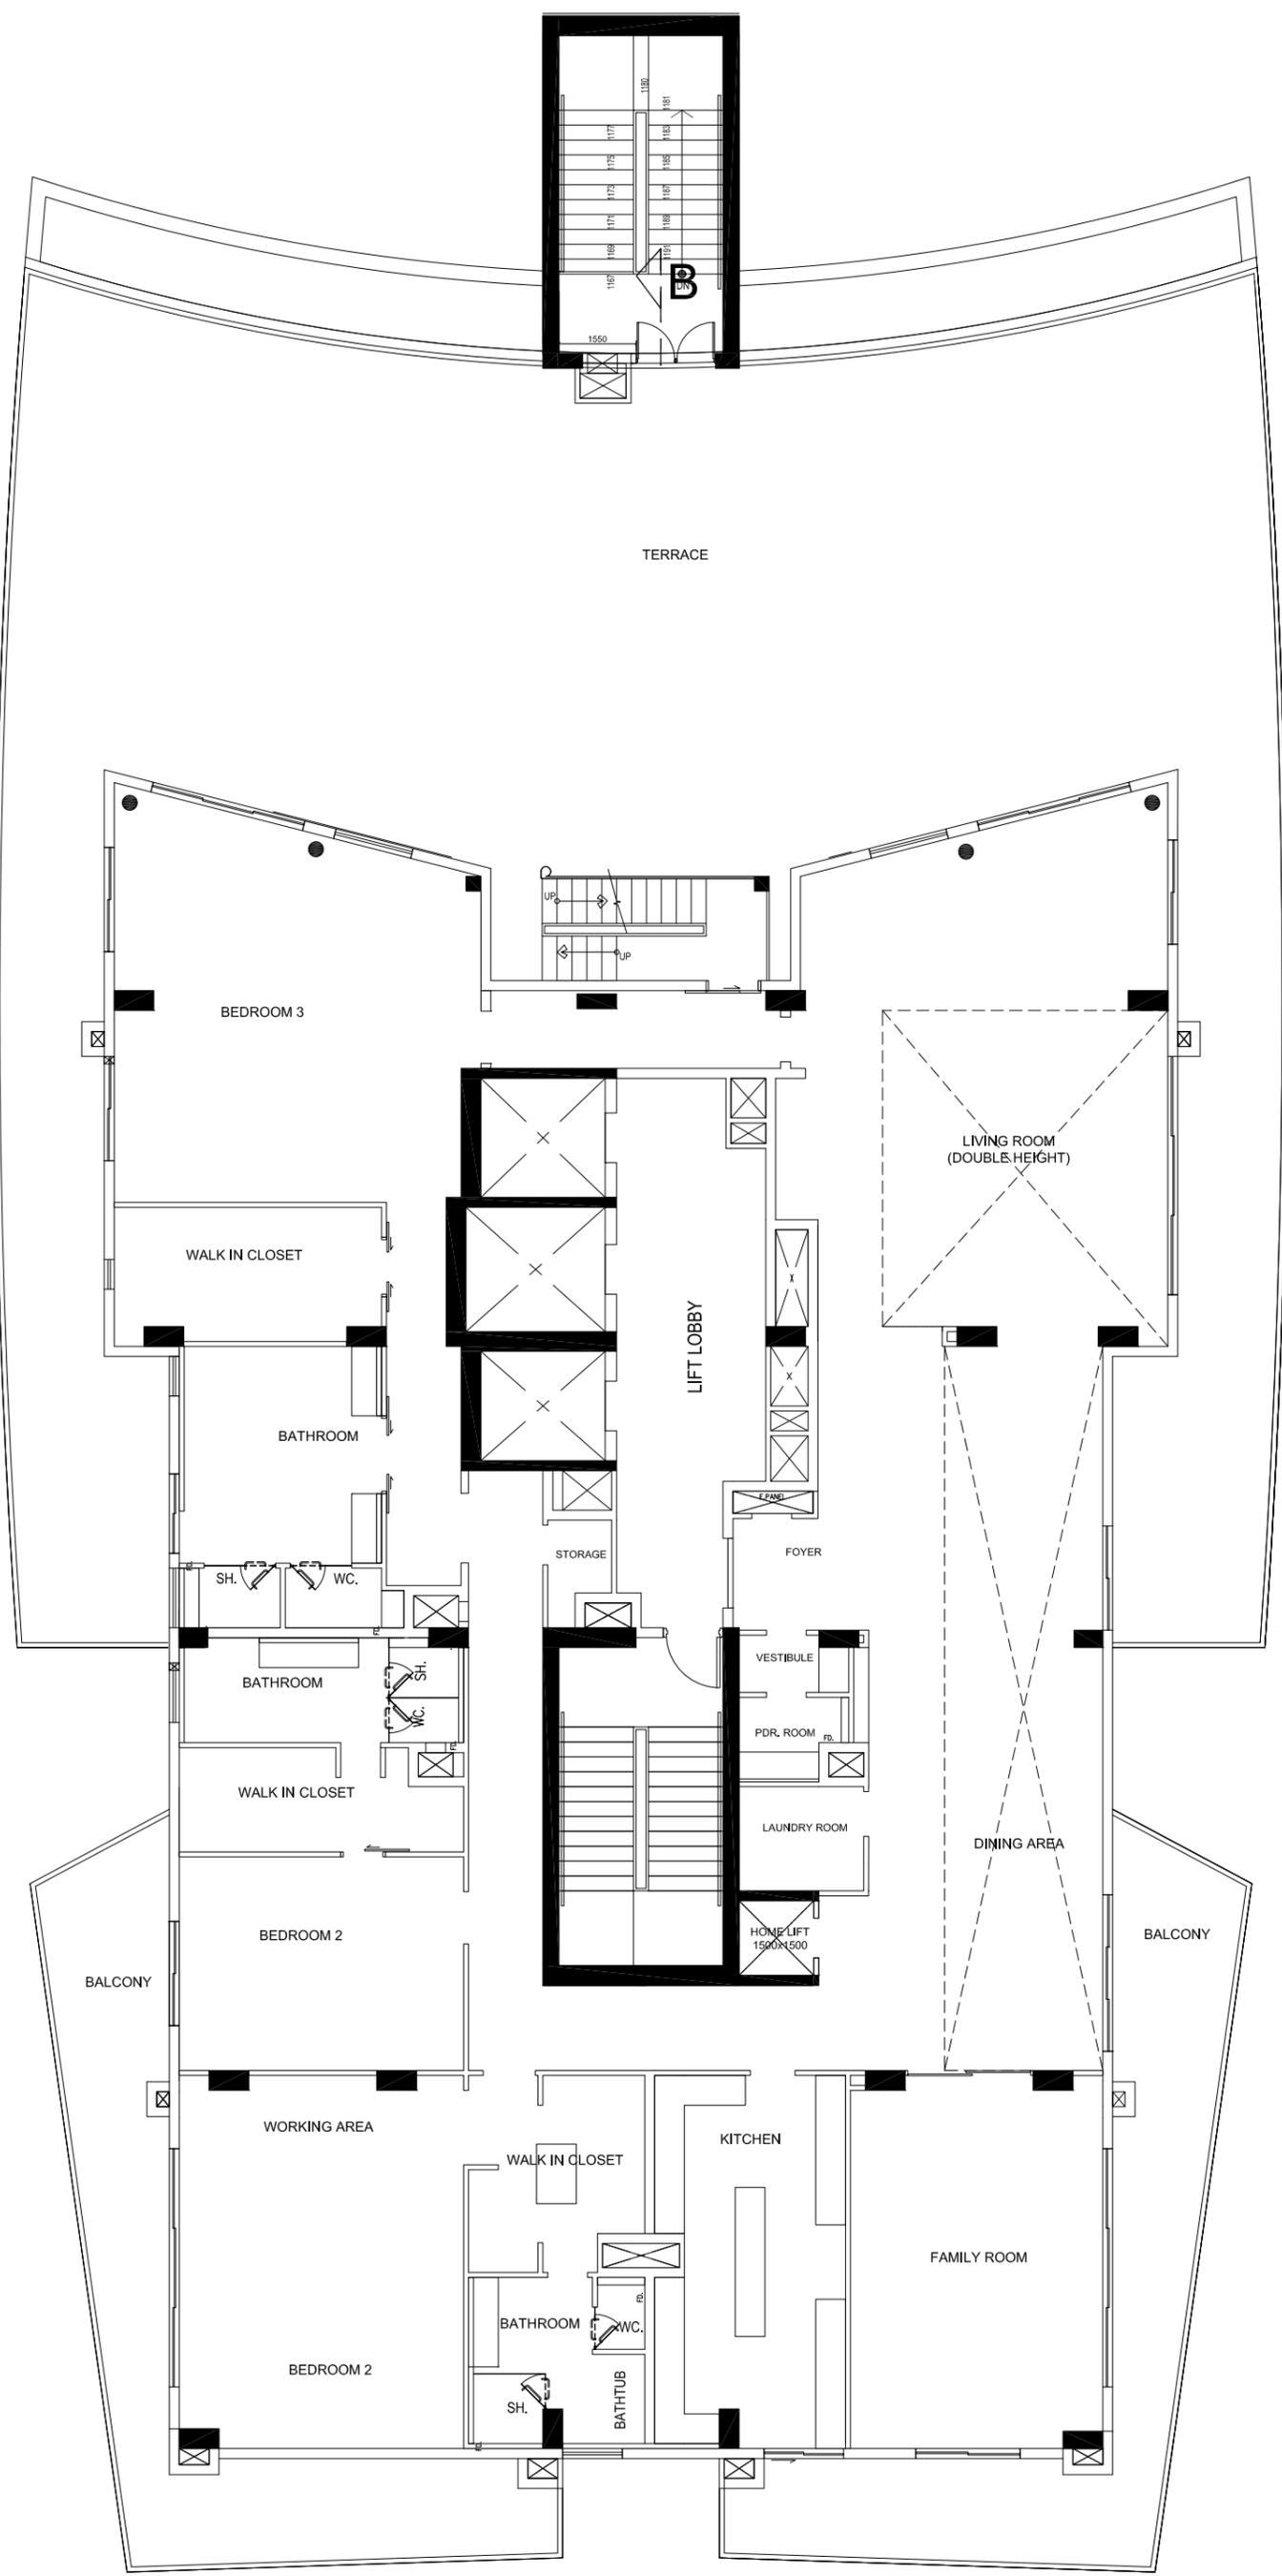

43rd FLOOR PLAN

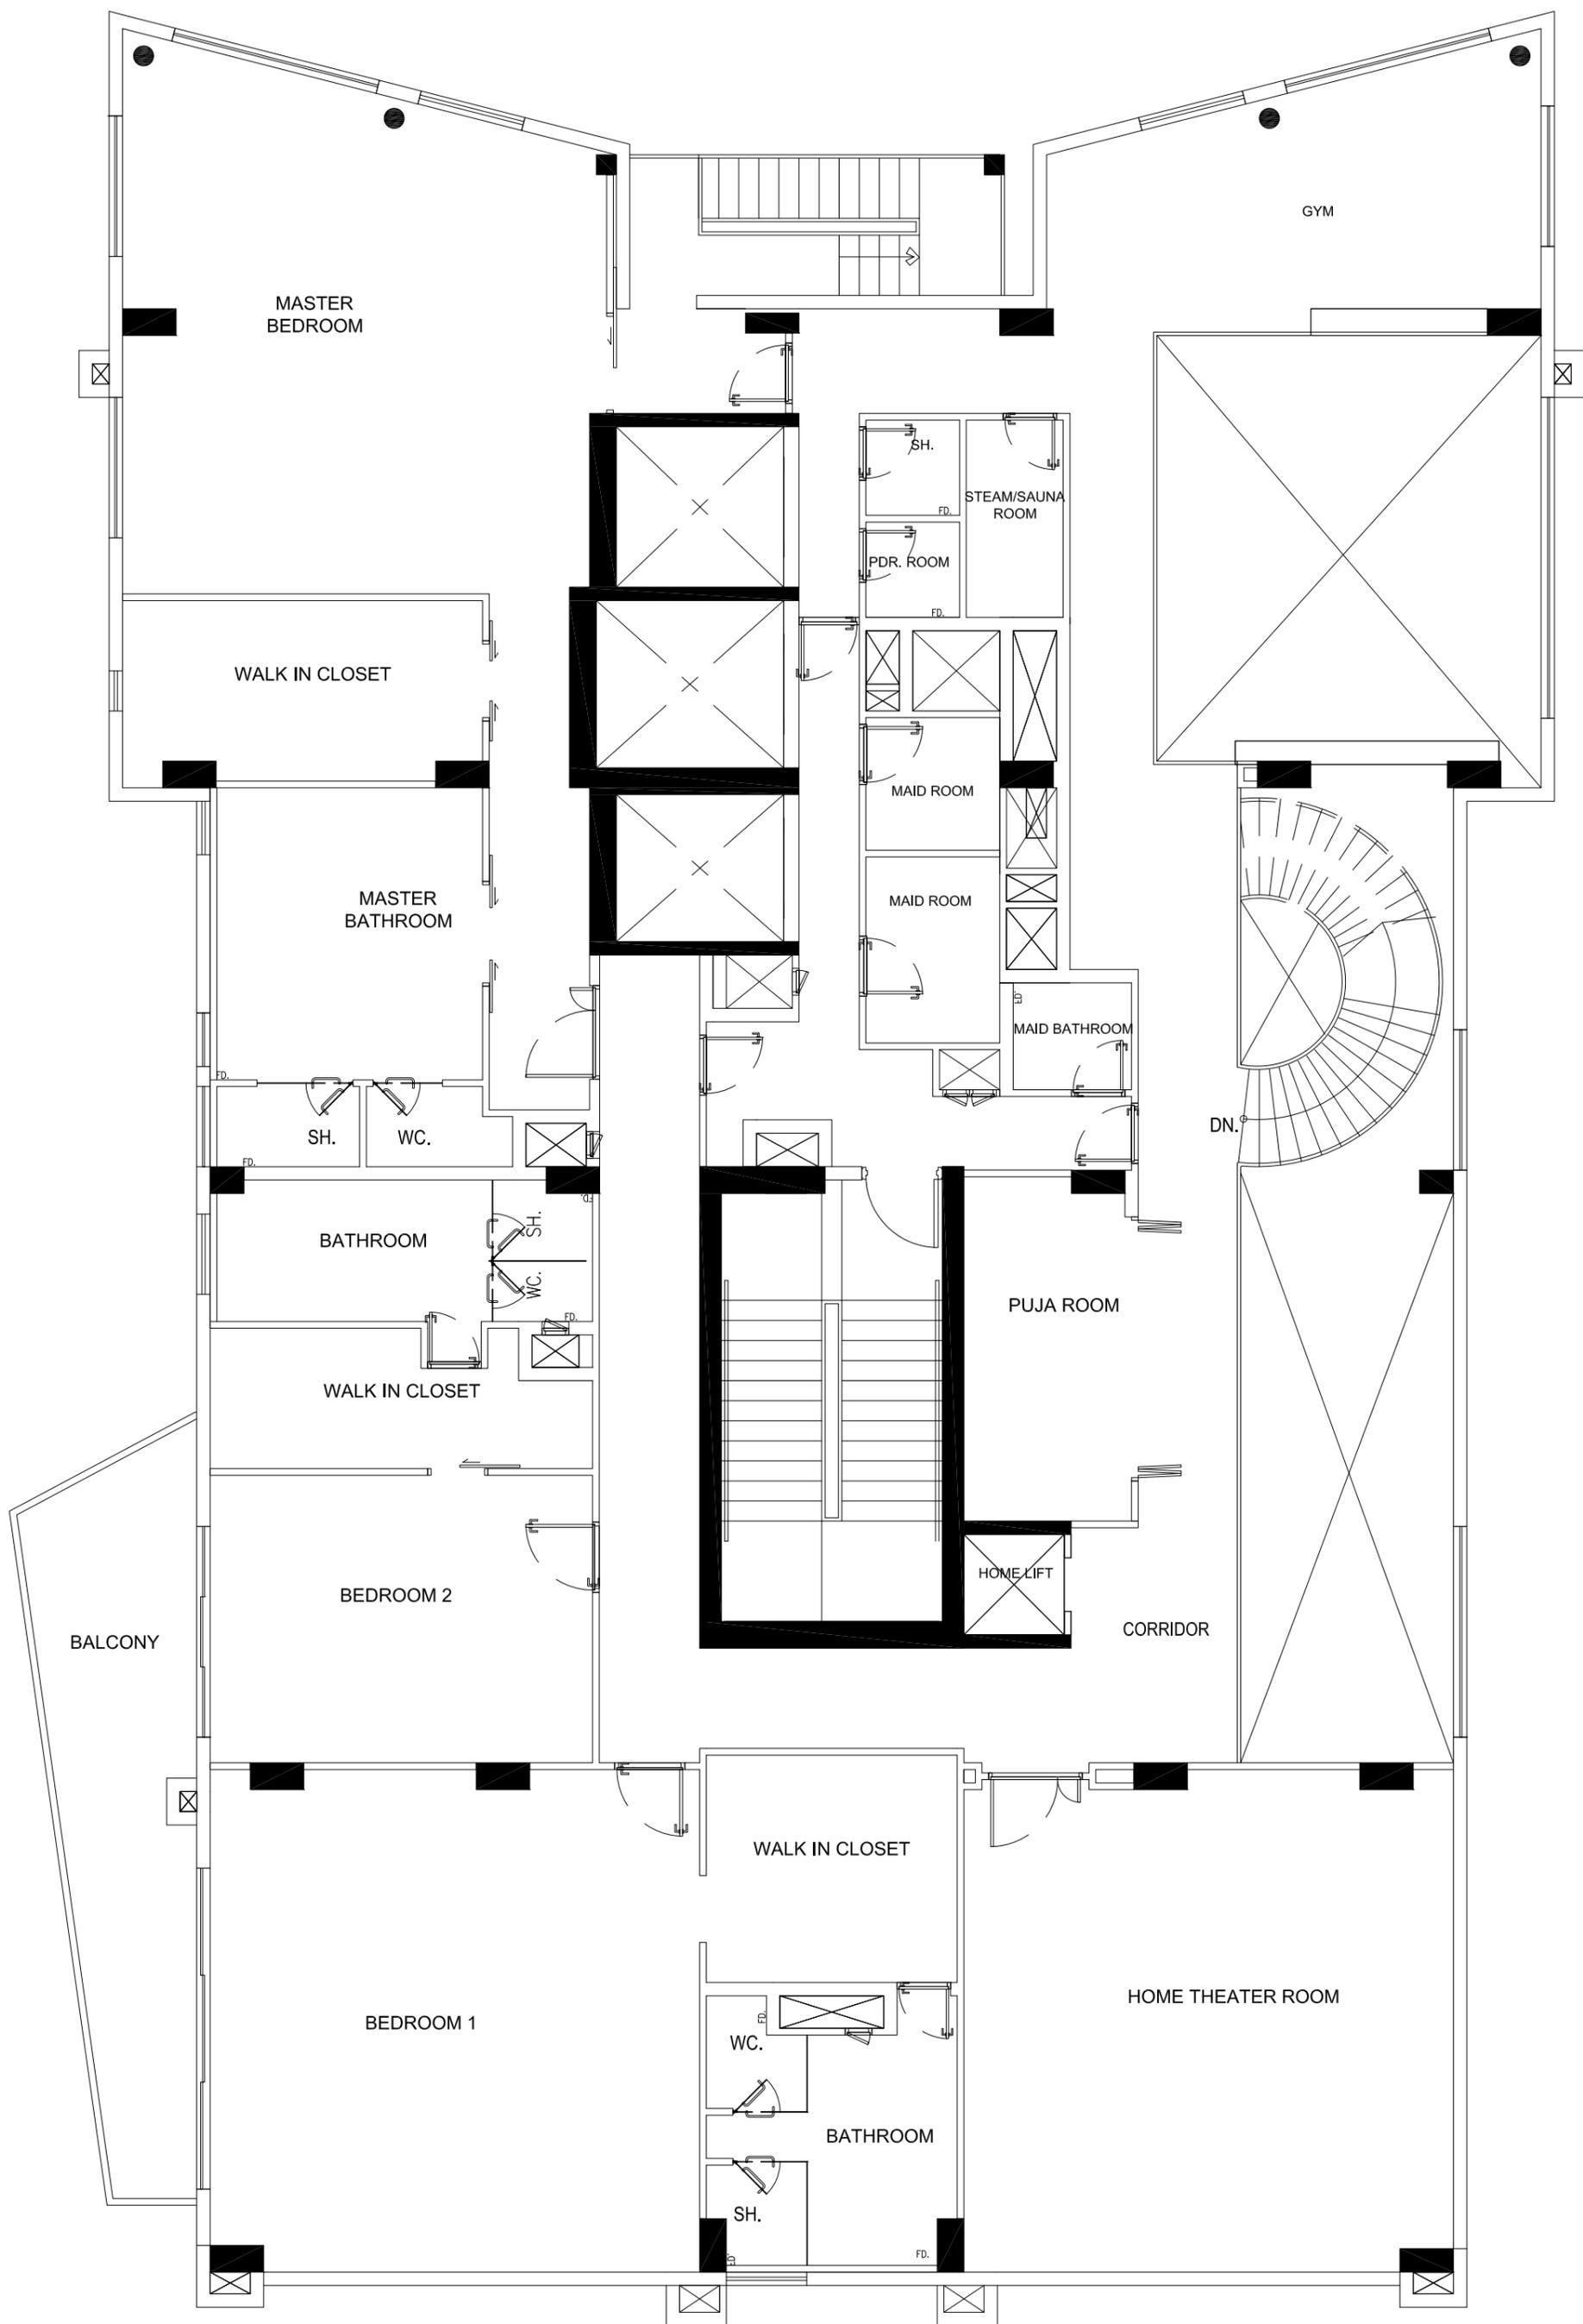

44th Floor plan