
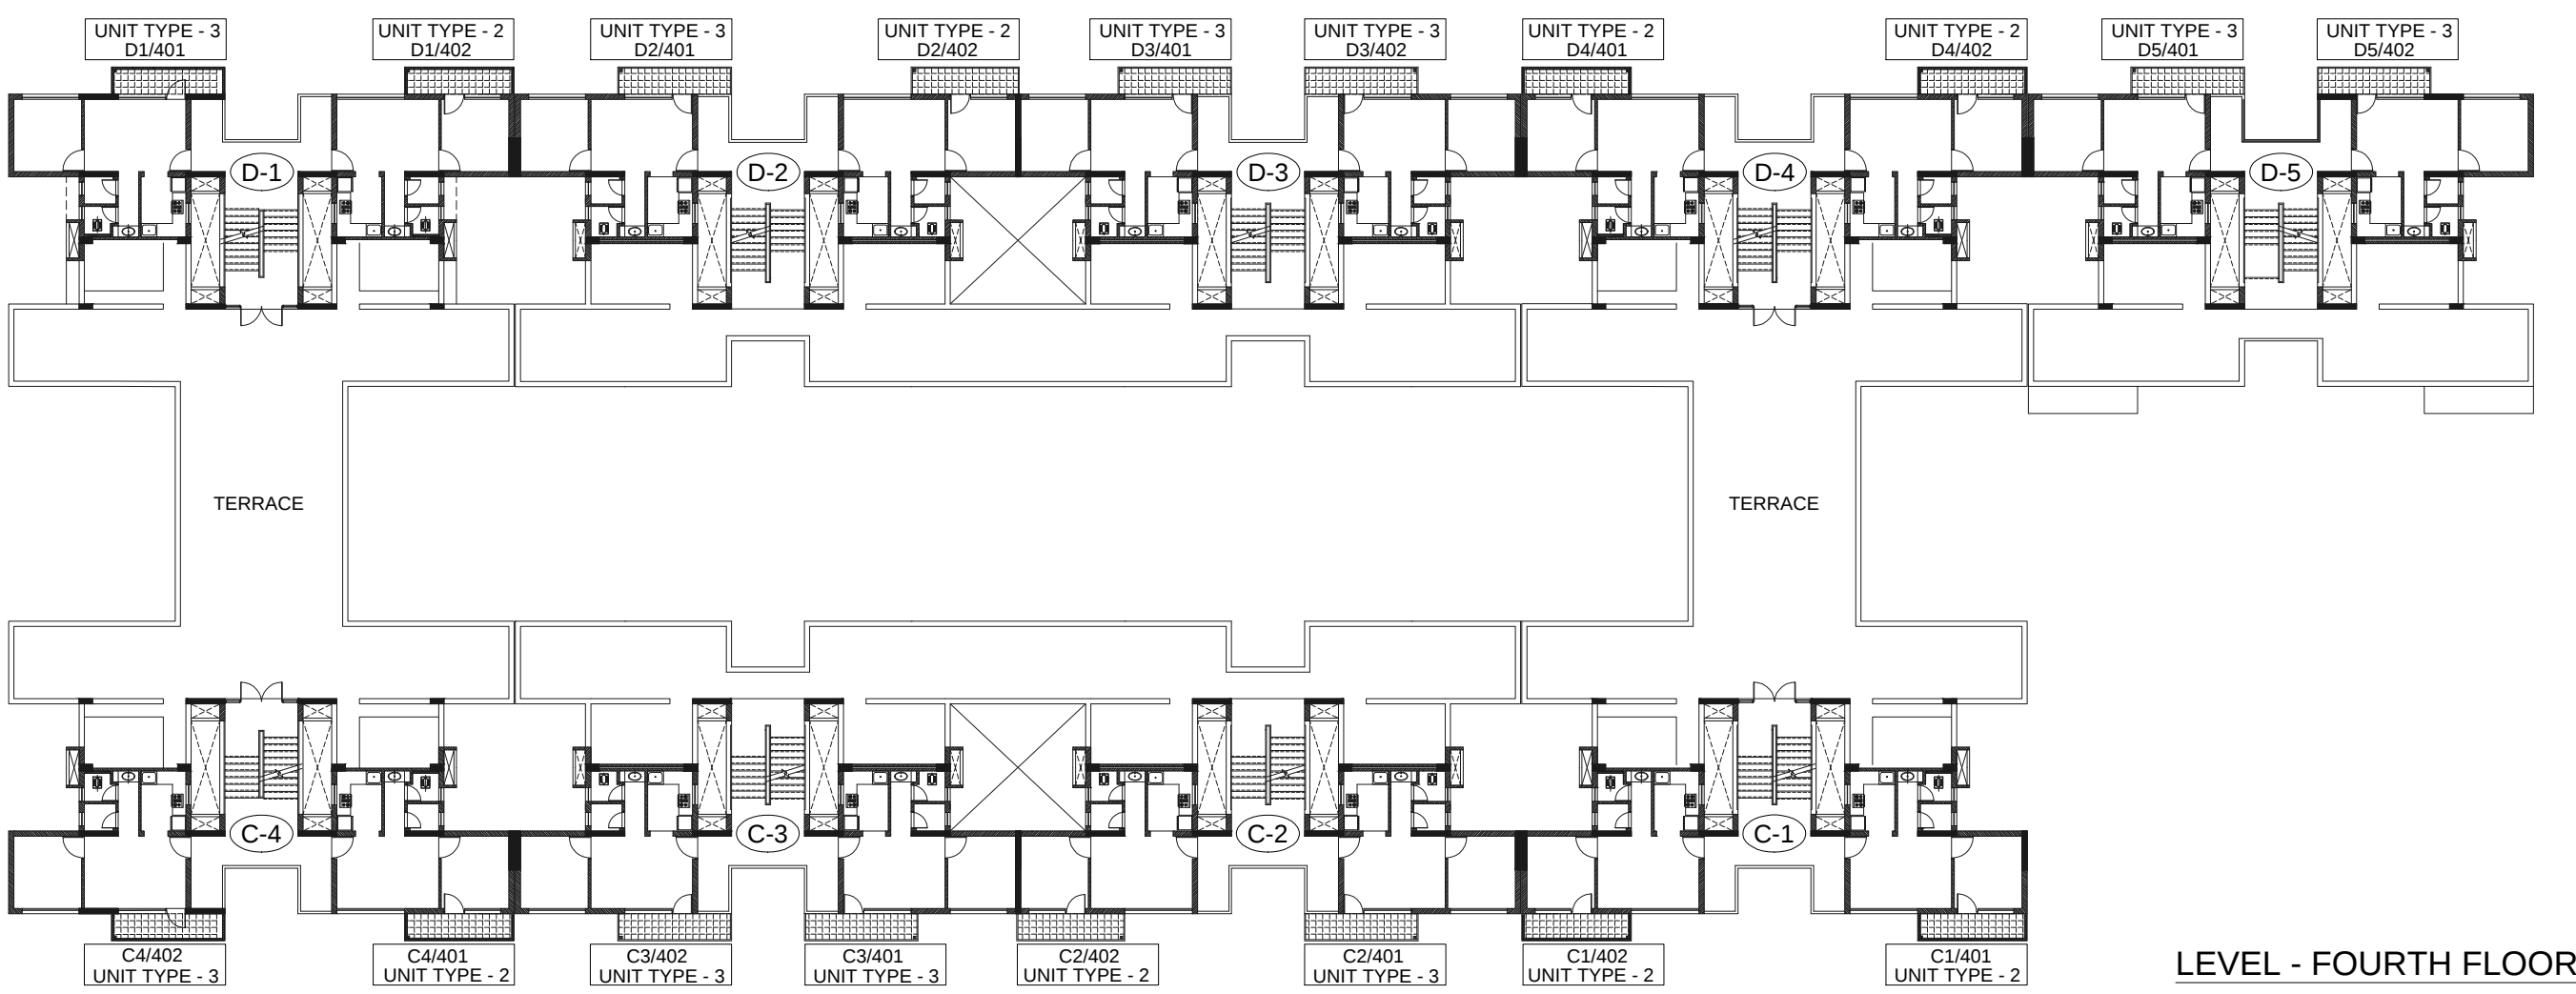
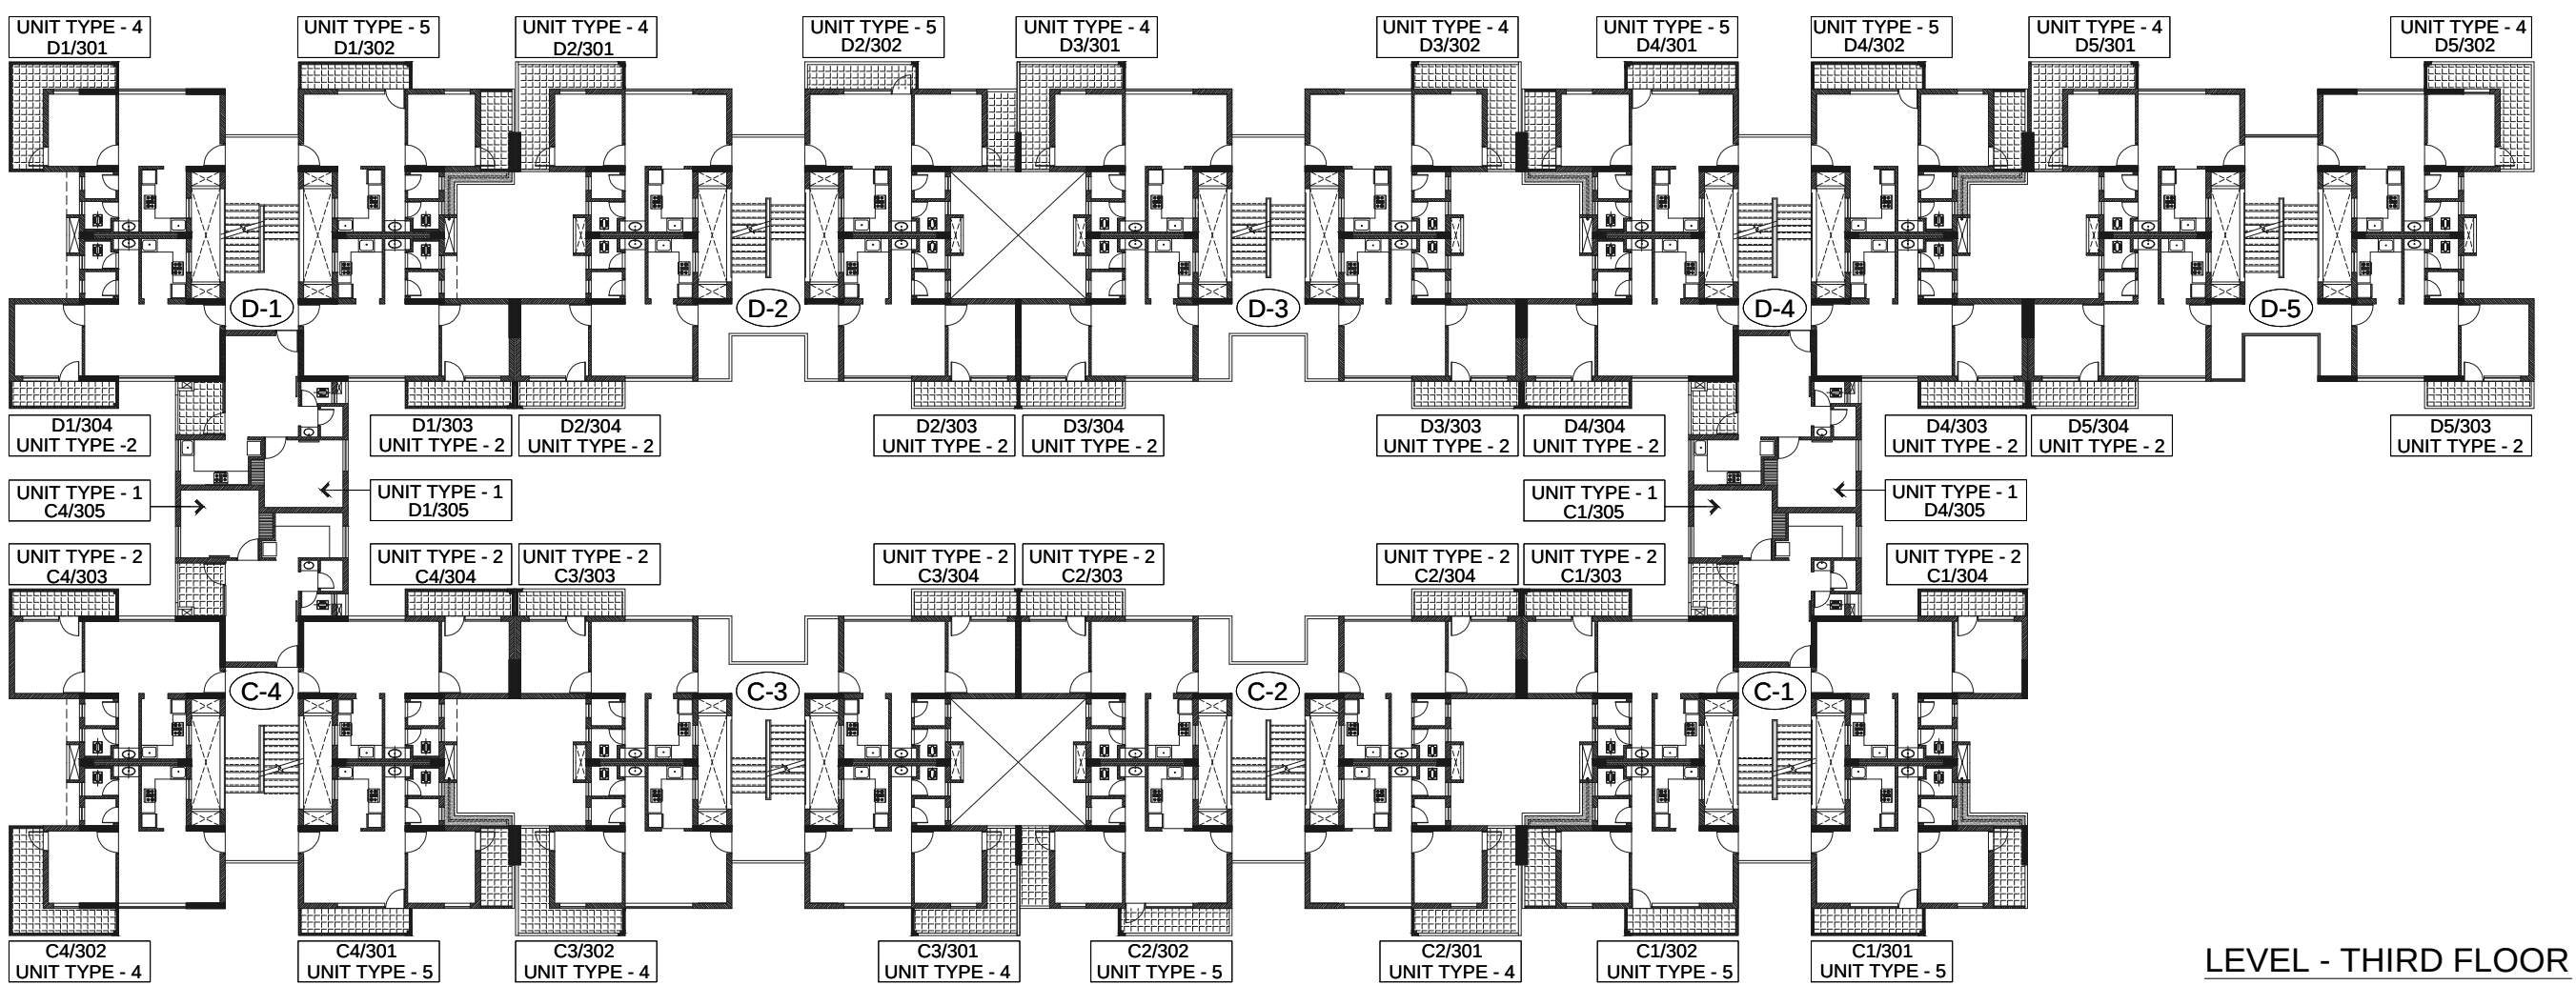
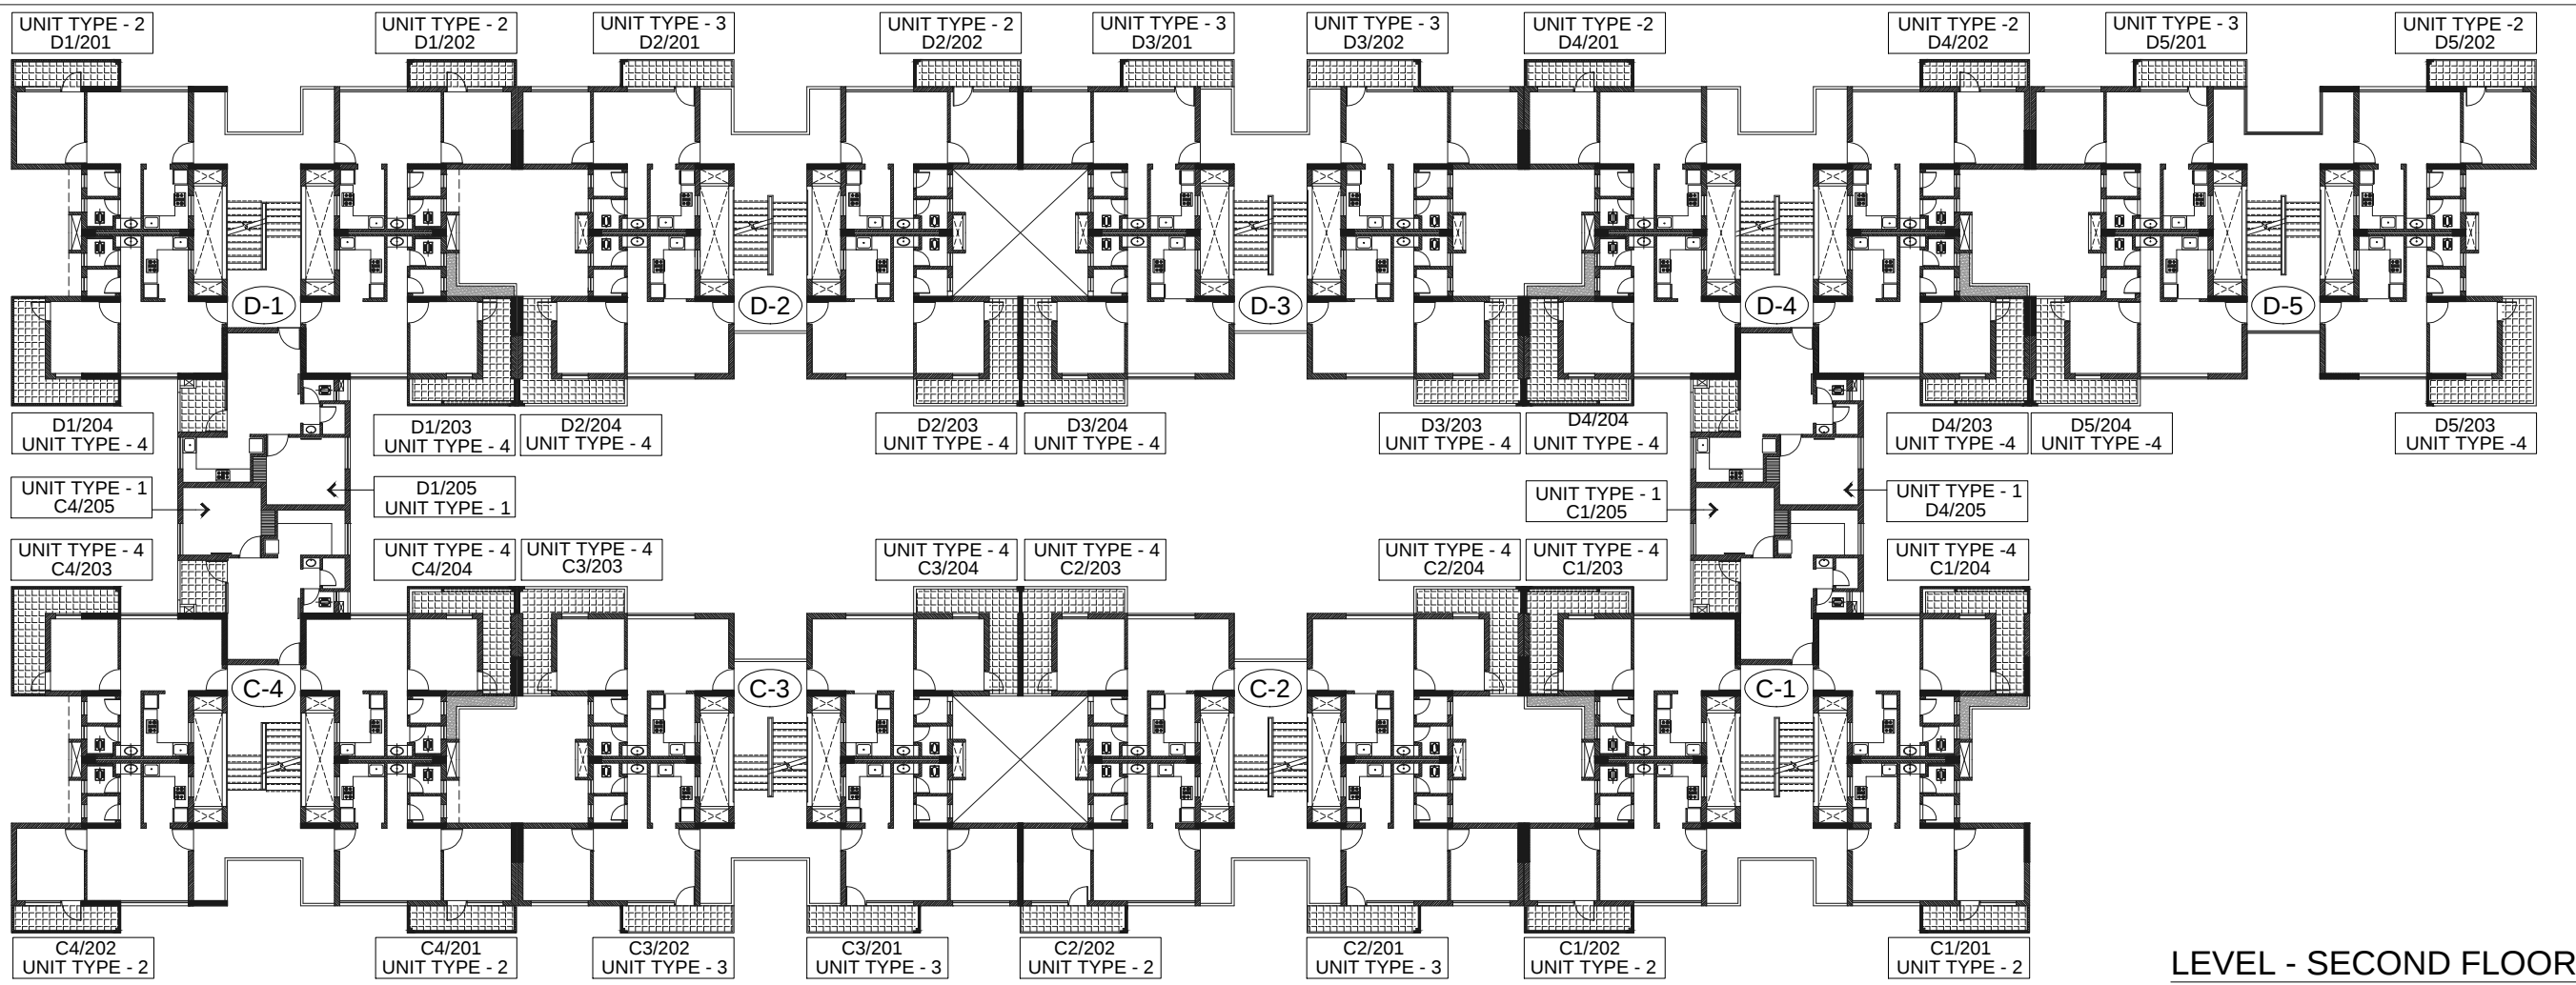
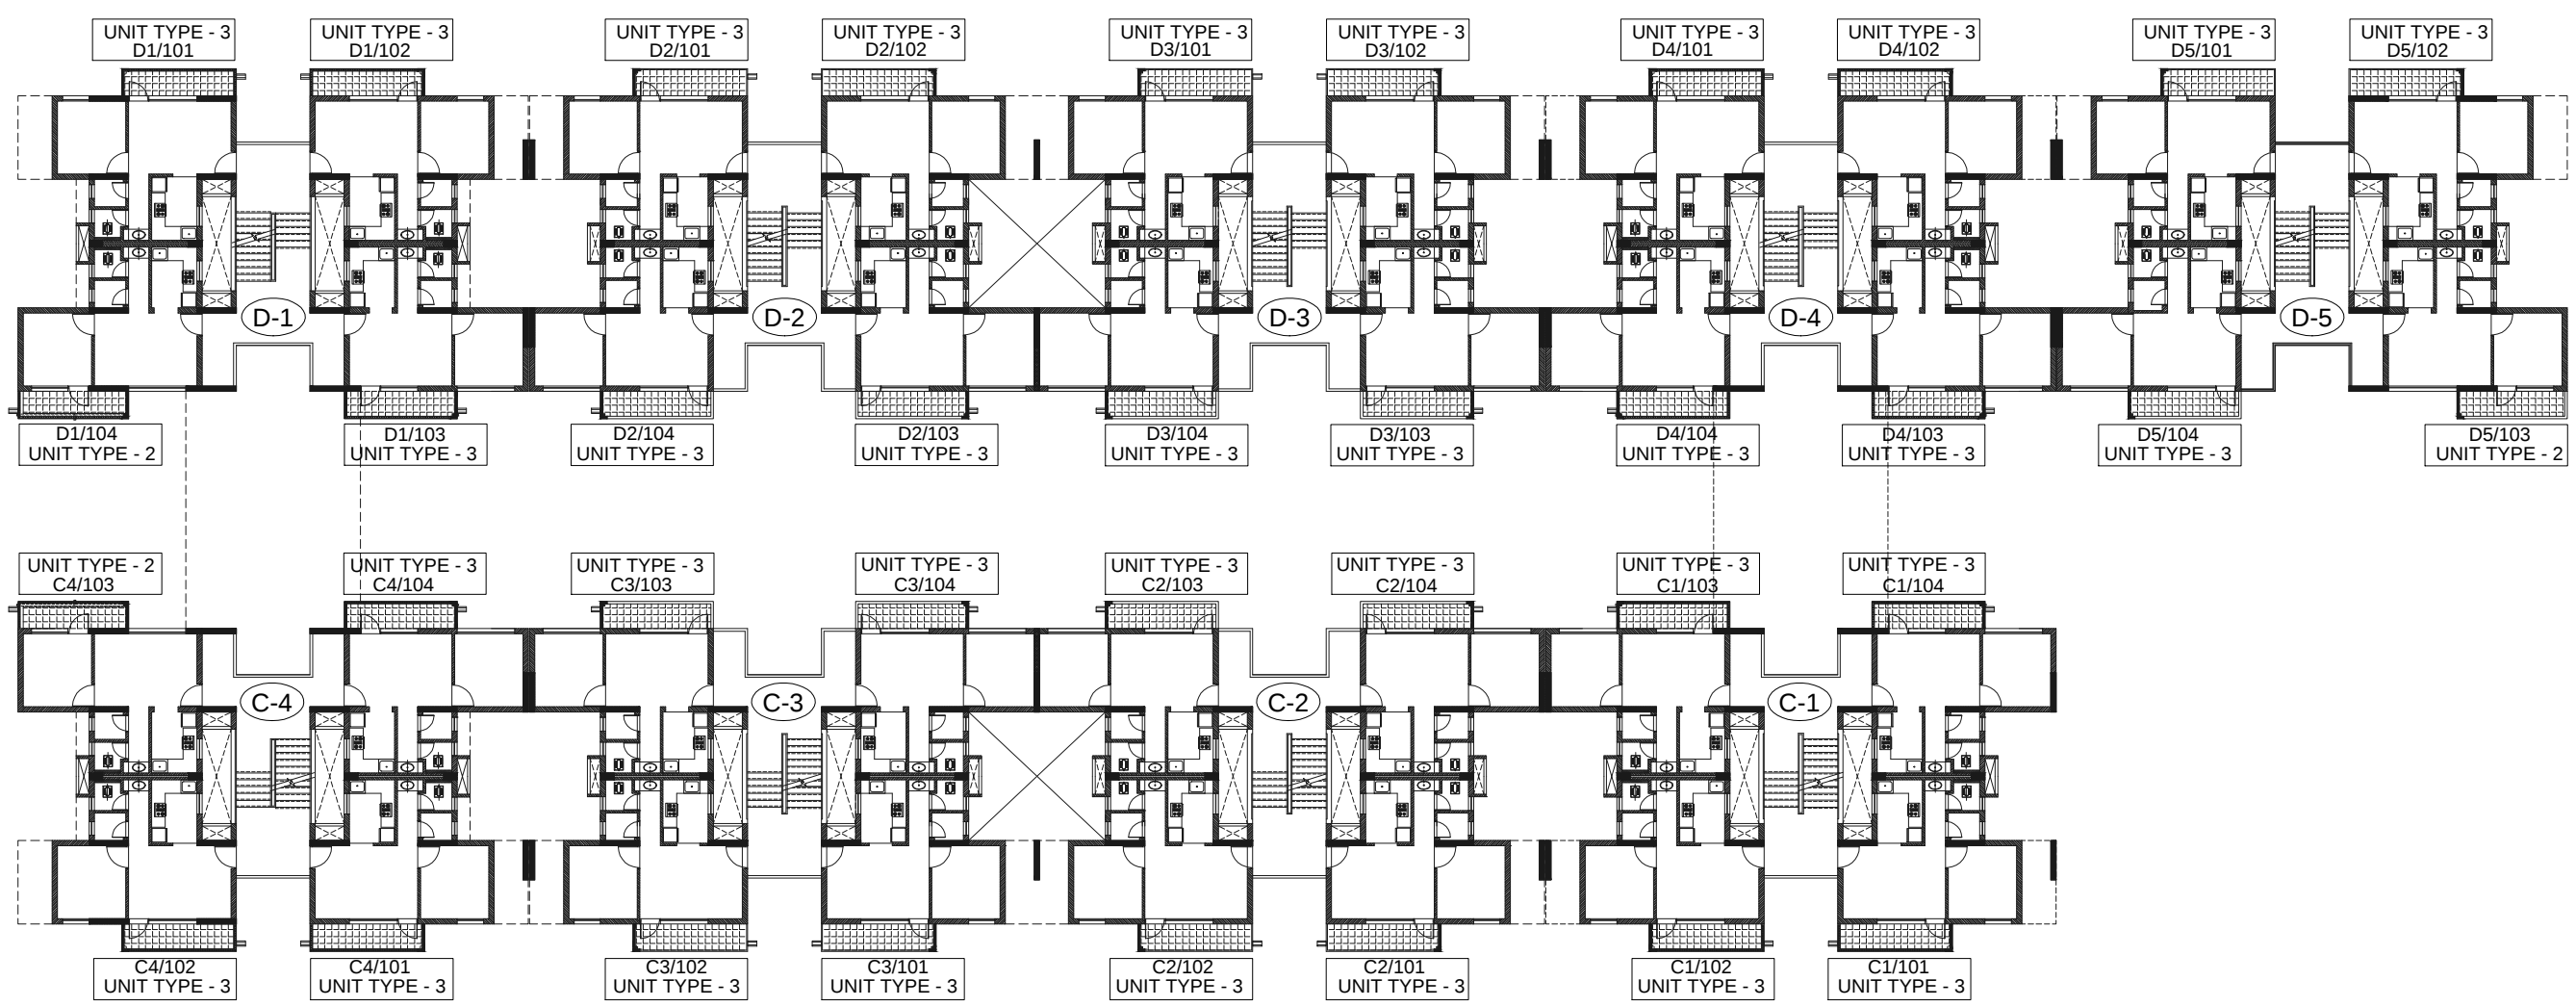


LUCKNOW DEVELOPMENT AUTHORITY

LEASE TO SRI/SMT. :
FLAT/ HOUSE NO. :
BUILT UP AREA :
BALCONY AREA :
SUPER AREA :

BOUNDARY :
ADJOINING : STAIRCASE / UNITS
ON TOP :
AT BOTTOM :

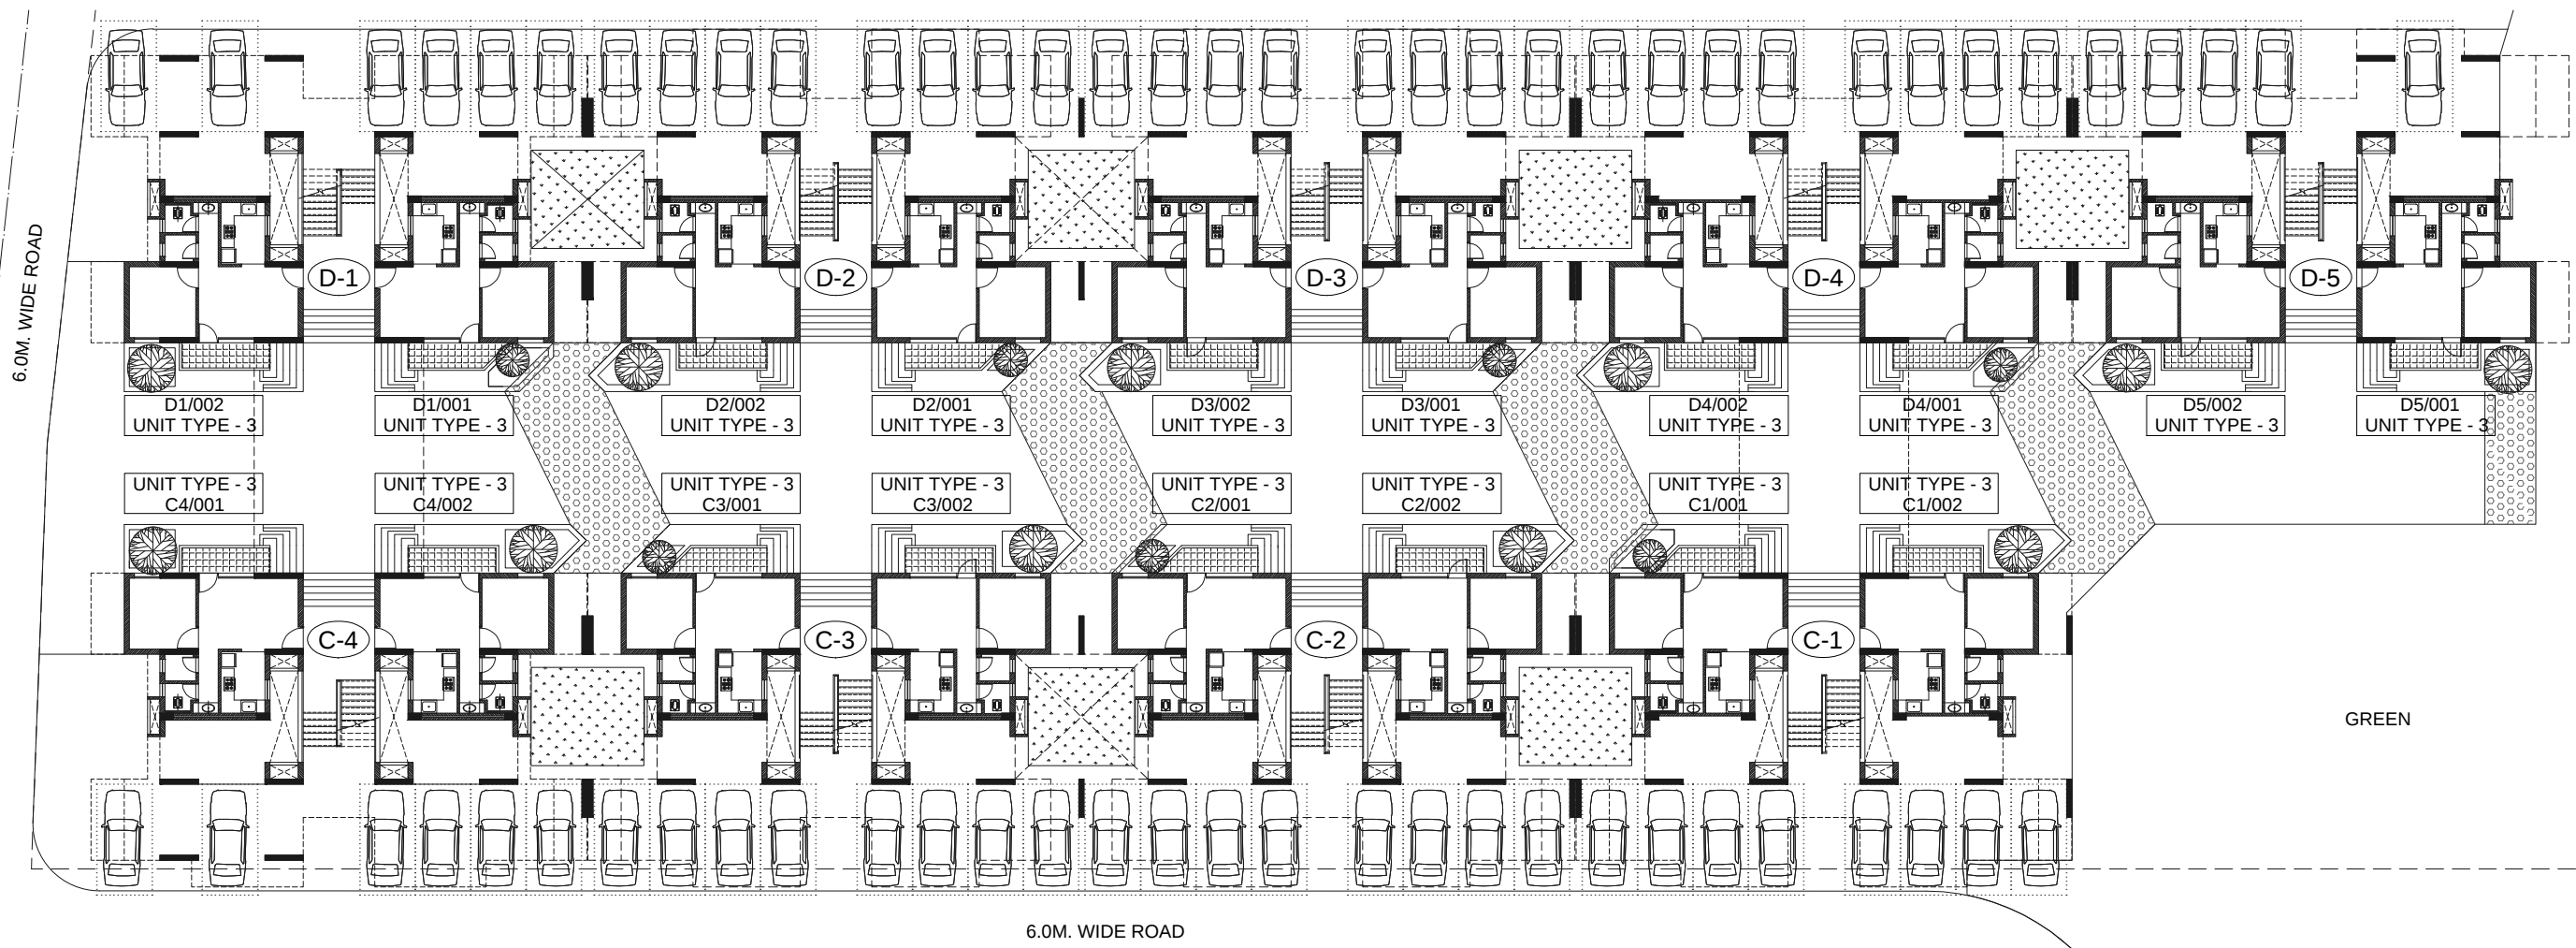

DATE :12.06.17

DRAWING TITLE :
LIG HOUSING, LUCKNOW
BLOCK - C & D
ALL FLOOR LEVELS

KEY PLAN

