

STILT FLOOR PLAN, TYPICAL FLOOR PLAN & AREA CHART

DOORS & WINDOWS SCHEDULE

TYPE	SIZE	SUA	U/L



S.NO	LENGTH	WIDTH	AREA (SQ.MT)

PROJECT TITLE:
REVISED & PURCHASABLE GROUP
HOUSING PLAN FOR M/S PRATEEK
REALTORS INDIA PVT. LTD AT PLOT
NO 17, B-3, G-1 & B-3-33 SIDDHARTH
VIHAR NE-24 GHAZIABAD.

DRAWING TITLE:
STILT FLOOR PLAN, TYPICAL
FLOOR PLAN & AREA CHART
TOWER - C46C6 (S-32)
(GRAND CANNES)

SCALE: 1:100

DATE: 20/02/18

JOINT: DEEPAK MEHTA & ASSOCIATES

JOB NO: DEEPAK MEHTA & ASSOCIATES

DEEPAK MEHTA & ASSOCIATES
ARCHITECTS, PLANNING, INTERIOR, LANDSCAPE & INTERIORS

Architects Seal



For Project Realtors India Pvt. Ltd

Signature

Authorized Signature

DATE: 20/02/18

PROJECT NO.

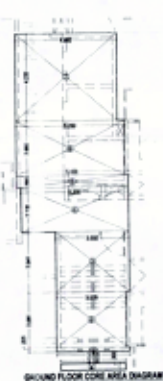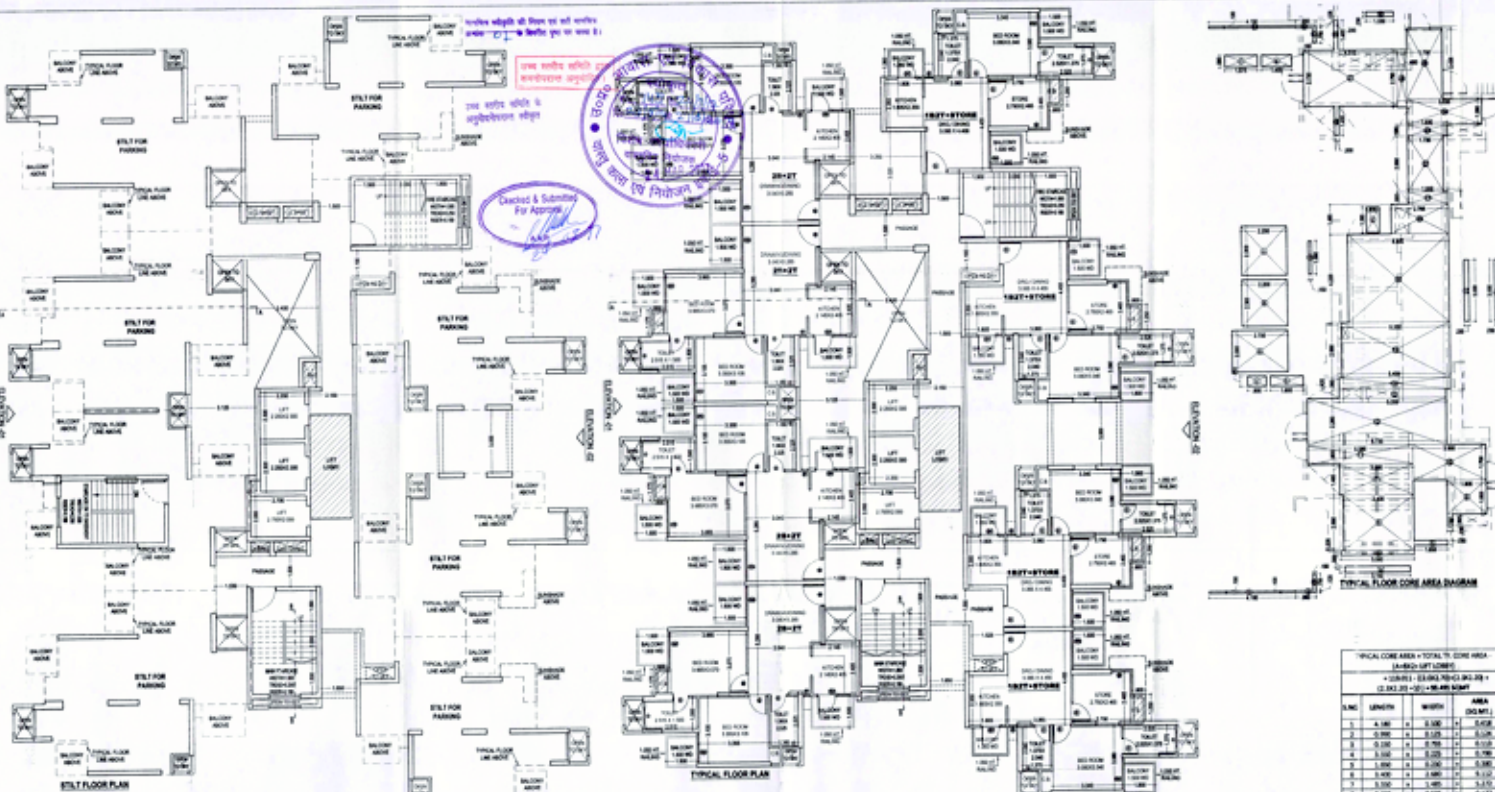

S.NO	LENGTH	WIDTH	AREA (SQ.MT)

