


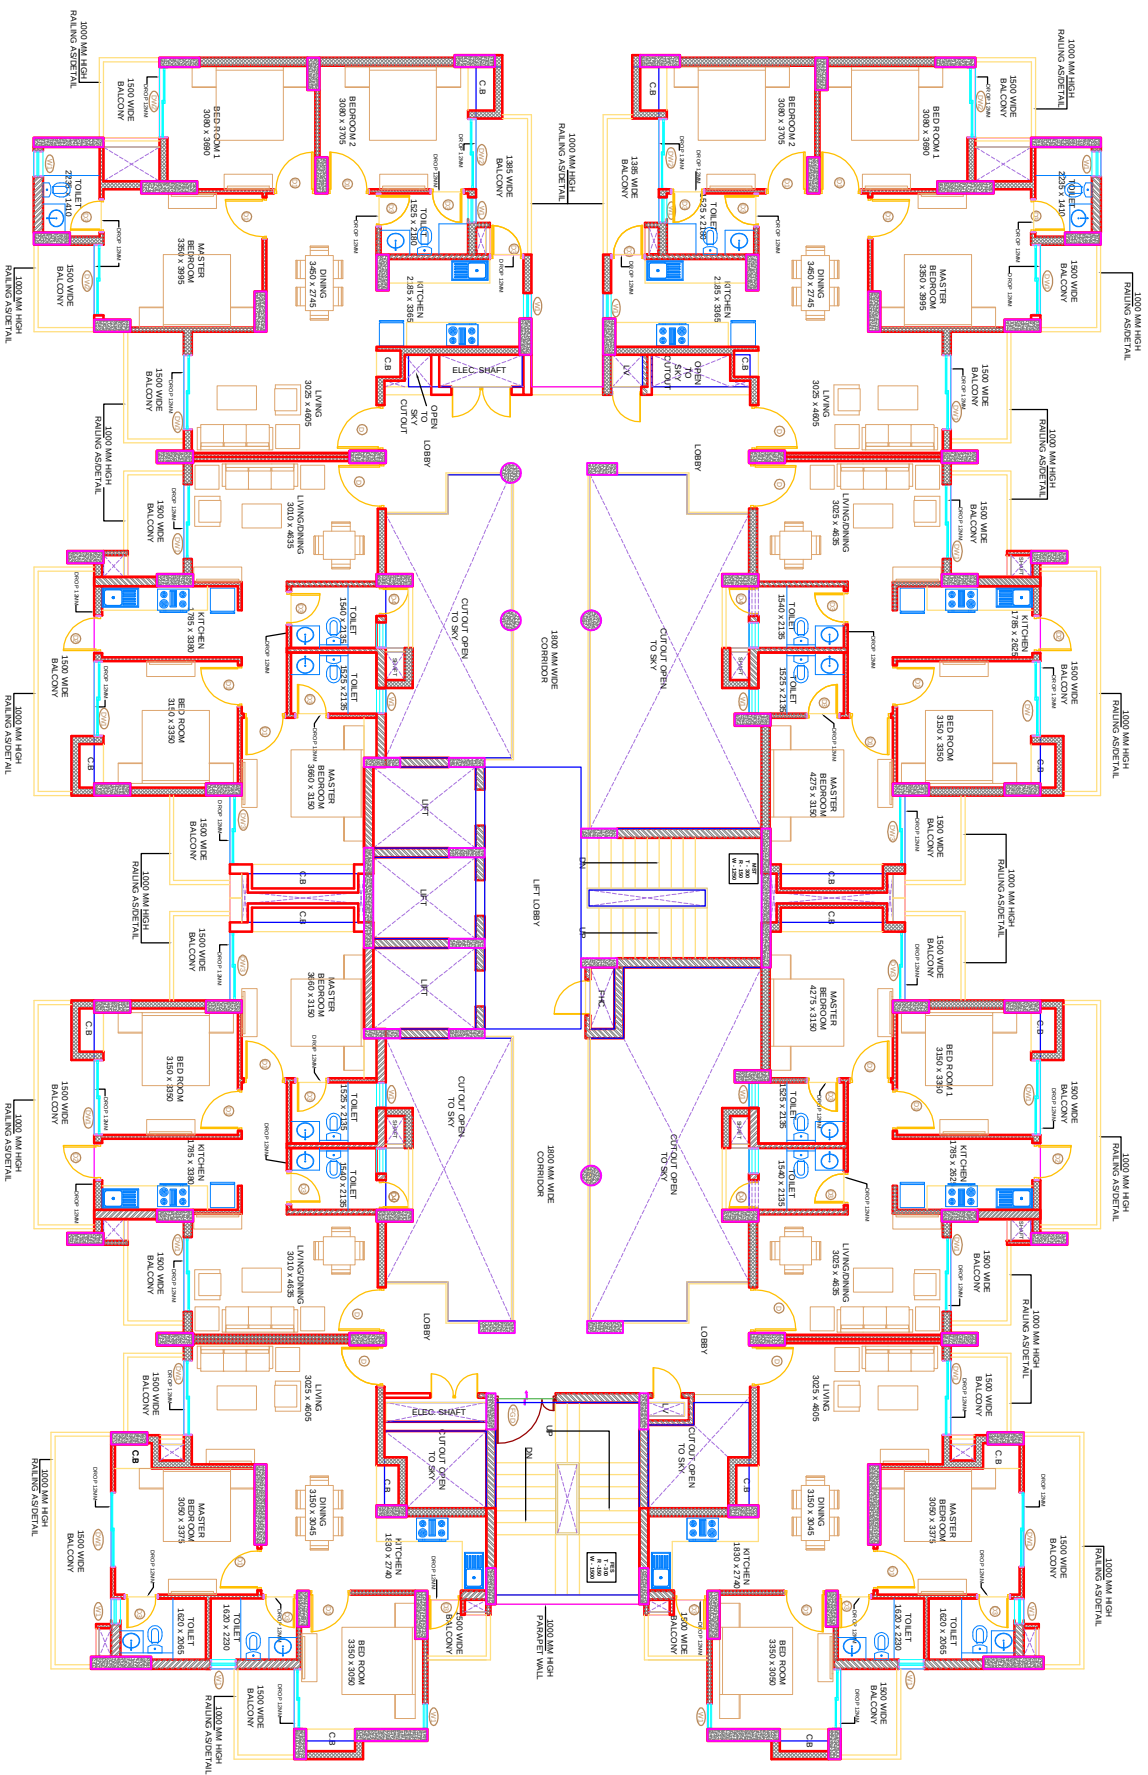

TOWER-H

TYPICAL FLOOR

PLAN