


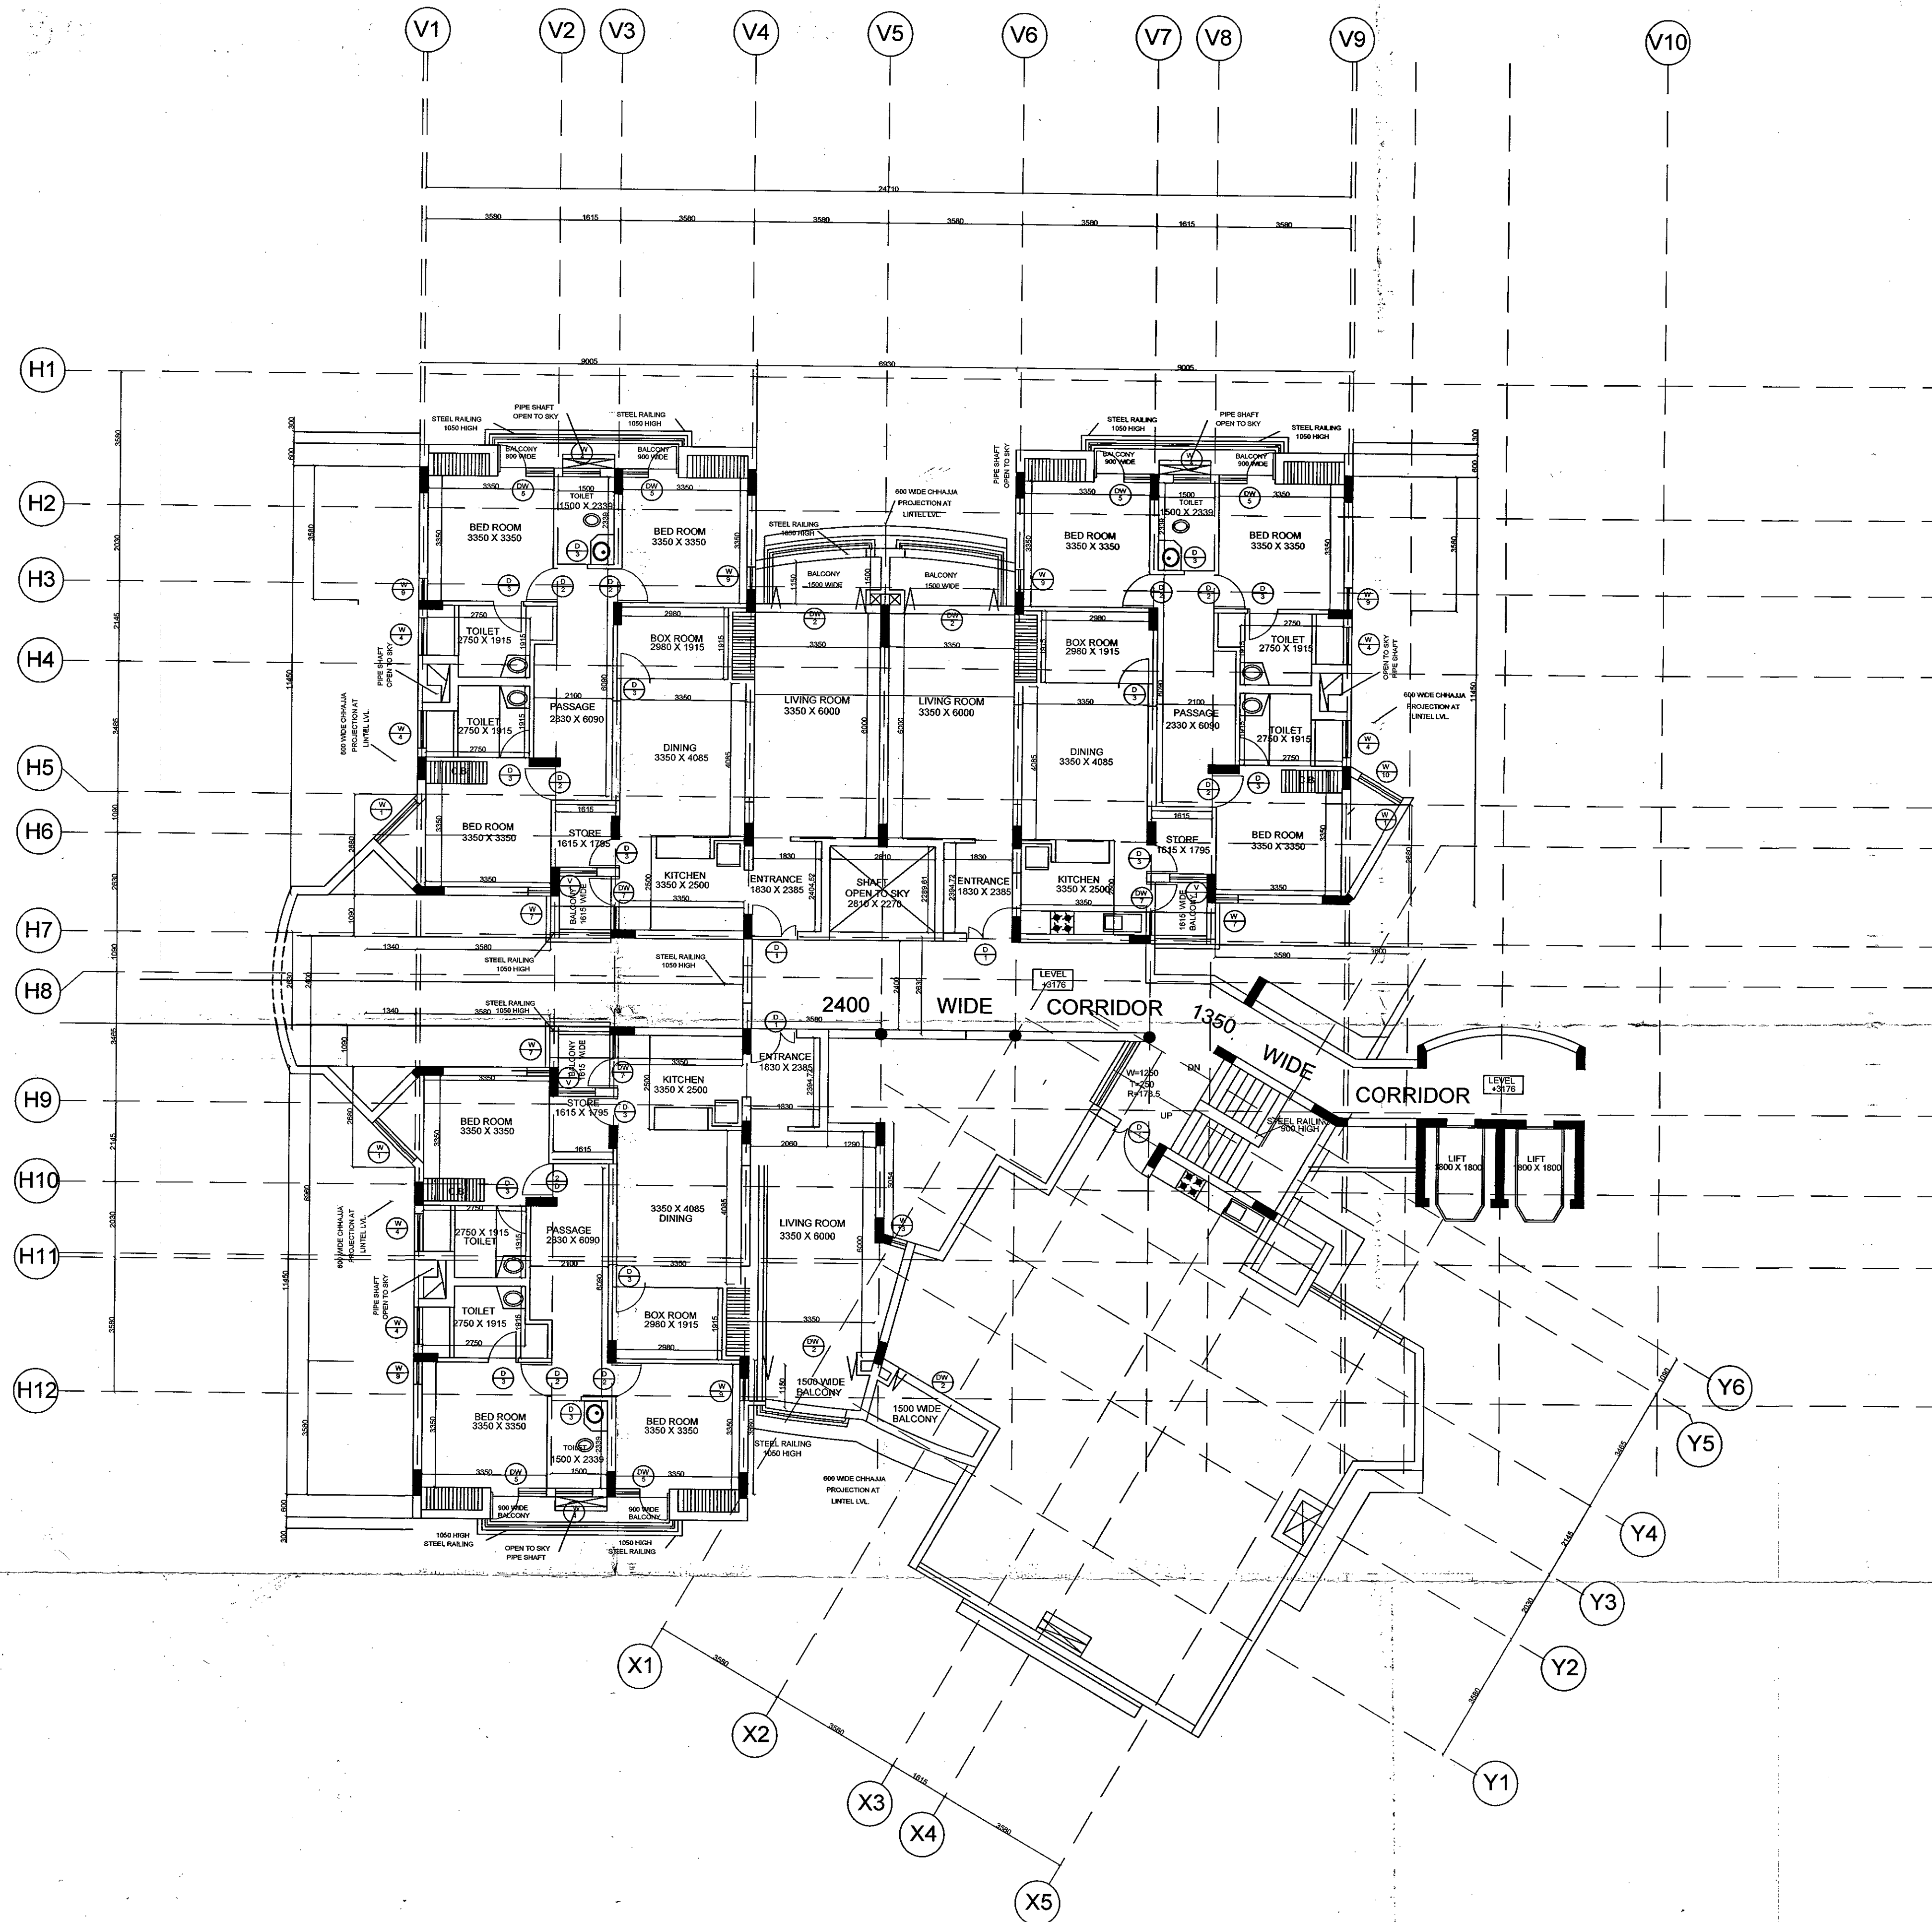

S NO.	TYPE	SIZE	C.I.L. LEVEL	UNIT LEVEL	DESCRIPTION
1	W1	1500X2150	300	2450	BED ROOM
2	W2	1200X1550	900	2450	BED ROOM
3	W3	1200X1550	1200	2450	BED ROOM
4	W4	1000X1250	1200	2450	TOILET WINDOW
5	W5	1000X1250	1200	2450	KITCHEN WINDOW
6	W6	800X1250	1200	2450	BED ROOM
7	W7	600X2150	300	2450	BED ROOM
8	W8	1200X1250	1200	2450	KITCHEN WINDOW
9	W9	500X1250	1200	2450	BED ROOM
10	W10	1200X2150	300	2450	BED ROOM
11	W11	1000X1250	300	2450	BED ROOM
12	W12	1200X1550	600	2450	BED ROOM
13	W13	400X1550	600	2450	LIVING
14	DW1	2600X2450	-	2450	LIVING
15	DW2	2500X2450	-	2450	LIVING
16	DW3	1385X2250	-	2450	BED ROOM
17	DW4	1675X2450	-	2450	BED ROOM
18	DW5	1500X2450	-	2450	BED ROOM
19	DW6	1400X2450	-	2450	SALCONY
20	DW7	1400X2450	-	2400	KITCHEN
21	D1	1800X2100	-	2100	ENT. DOOR
22	D2	800X2100	-	2100	-
23	D3	800X2100	-	2100	-
24	D4	1000X800	1850	2450	VENTILATOR

Greater Noida Urban Local Dev. Authority
 APPROVED
 Valid till 19/03/2018
 Sr. Executive
 BGM (Planning)
 Drawing Checked & Verified By
 Manager

PROJECT TITLE
**HOUSING, SECTOR-36
 GREATER NOIDA
 SITE B**

CLIENT
M/S R.S.BUILTWEILL Pvt. Ltd.

ARCHITECTS:-
 INTEGRAL CONULTANCY SERVICES P.LTD
 ARCHITECTS, ENGINEERS &
 URBAN PLANNERS
 39-B, KNOWLEDGE PARK 1, GREATER NOIDA
 Ph : 9811241096, 0120-2320444, 9810246054

CLIENTS SIGNATURE
 ARCHITECTS SIGNATURE

SHEET TITLE
SANCTION DRAWING

SHEET TITLE (BLOCK 2 & 3)
 4TH (FFL +17926)
 DWG. NO. HSSI -SD-14
 SCALE 1:100
 DATE 5 TH. DEC. 2007
 COMPUTER NO. CHOUISISR-SD-14
 DRAWN BY RM
 CHECKED BY
 NORTH

