
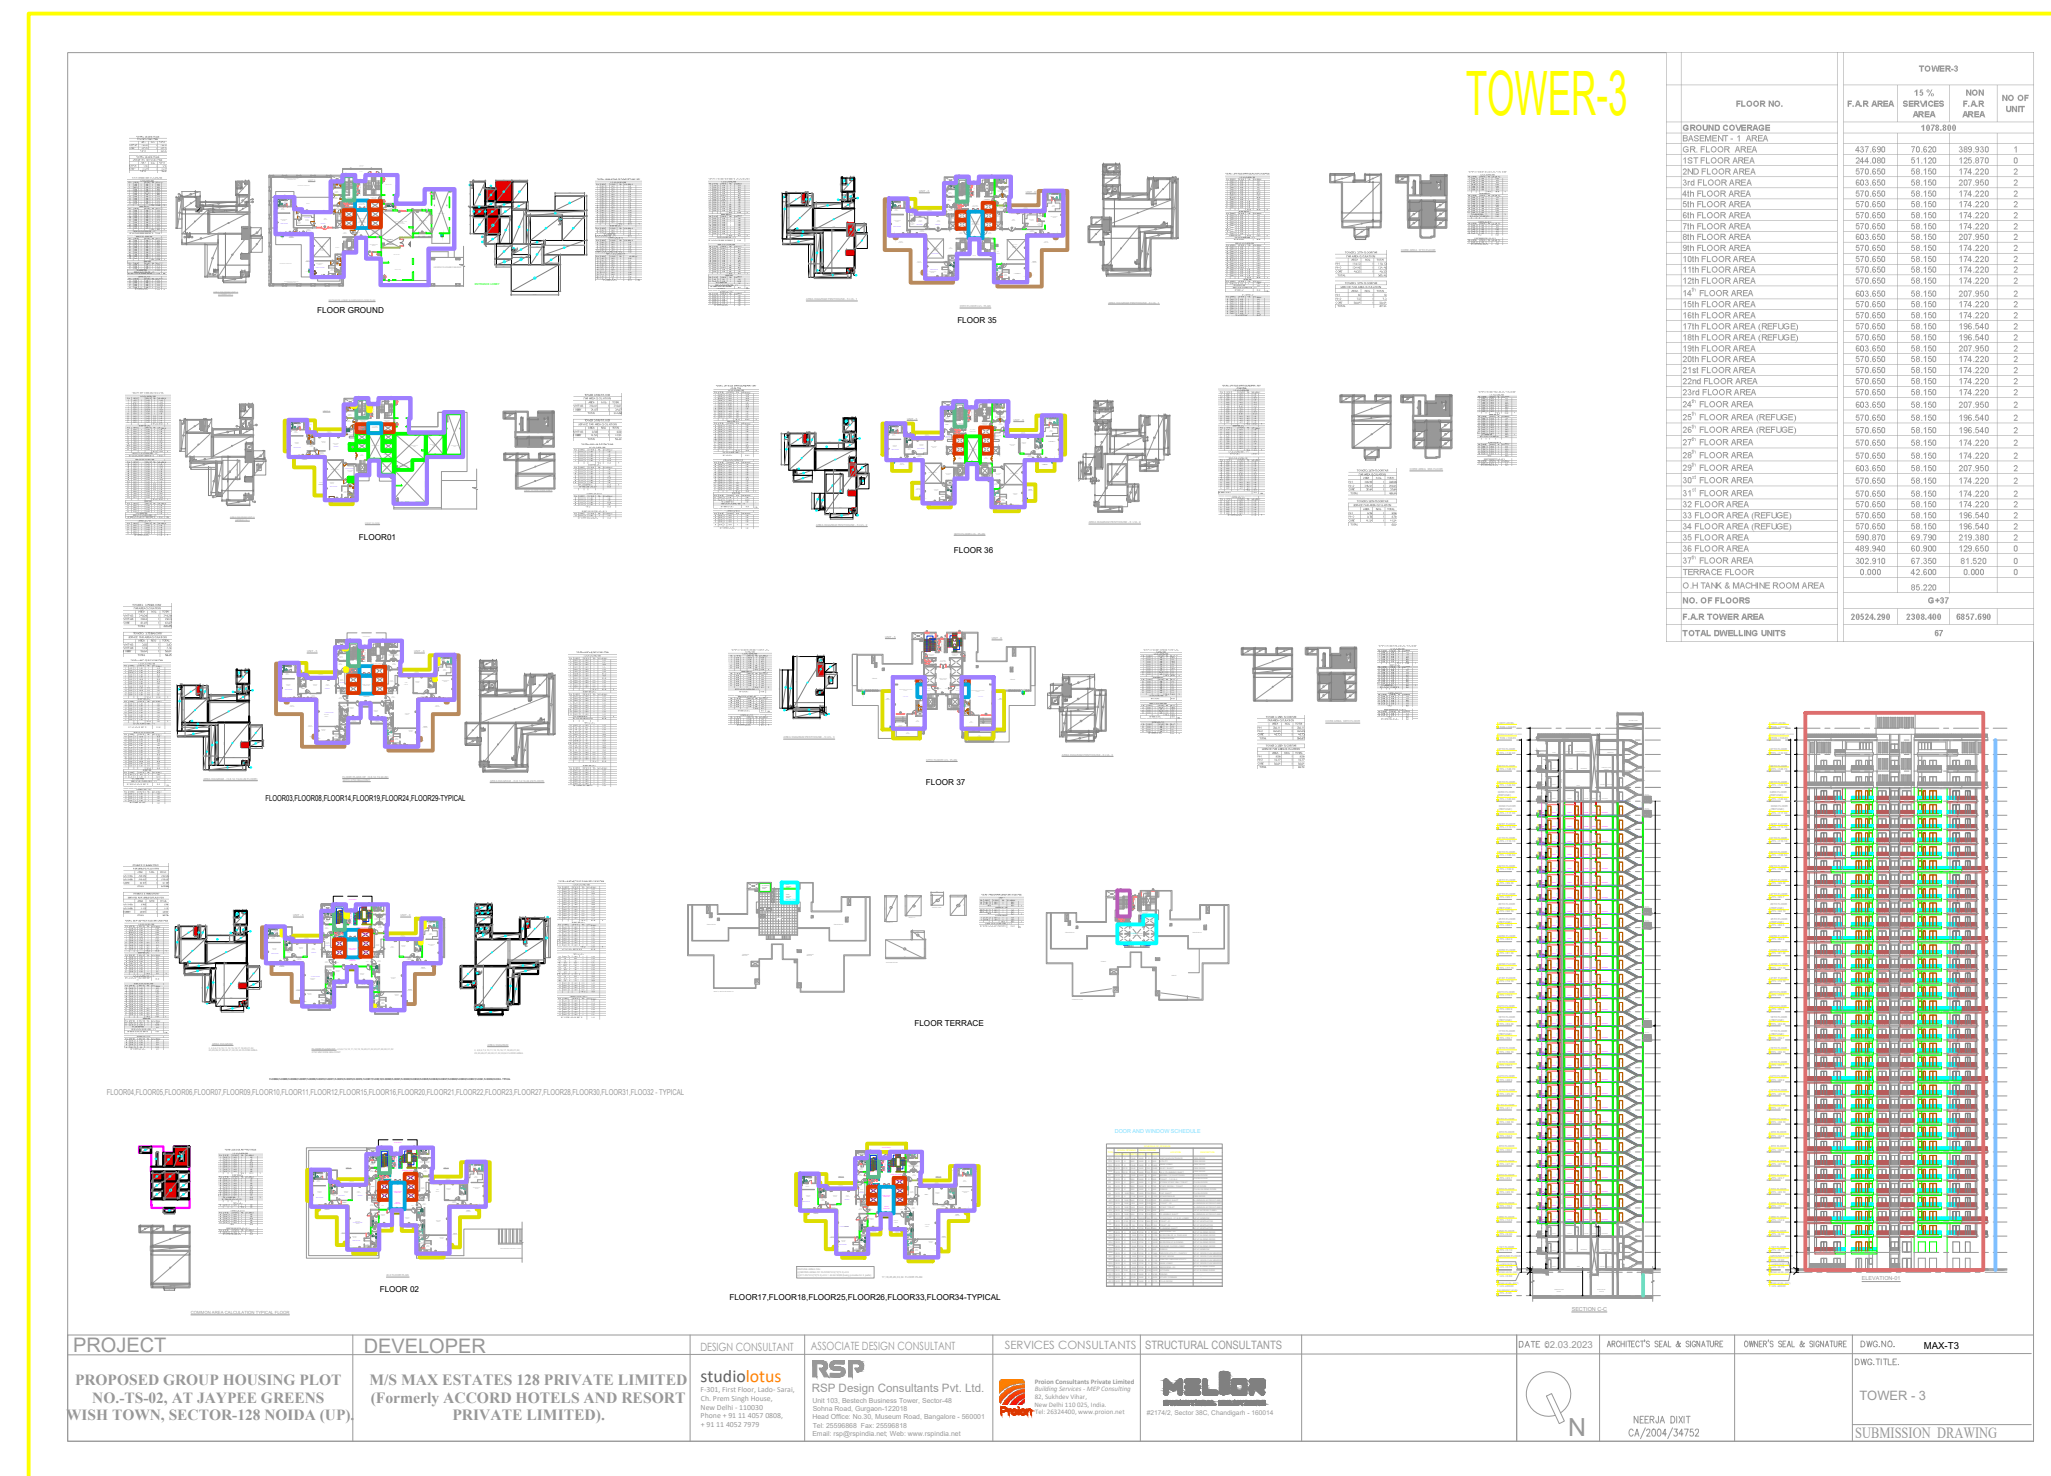
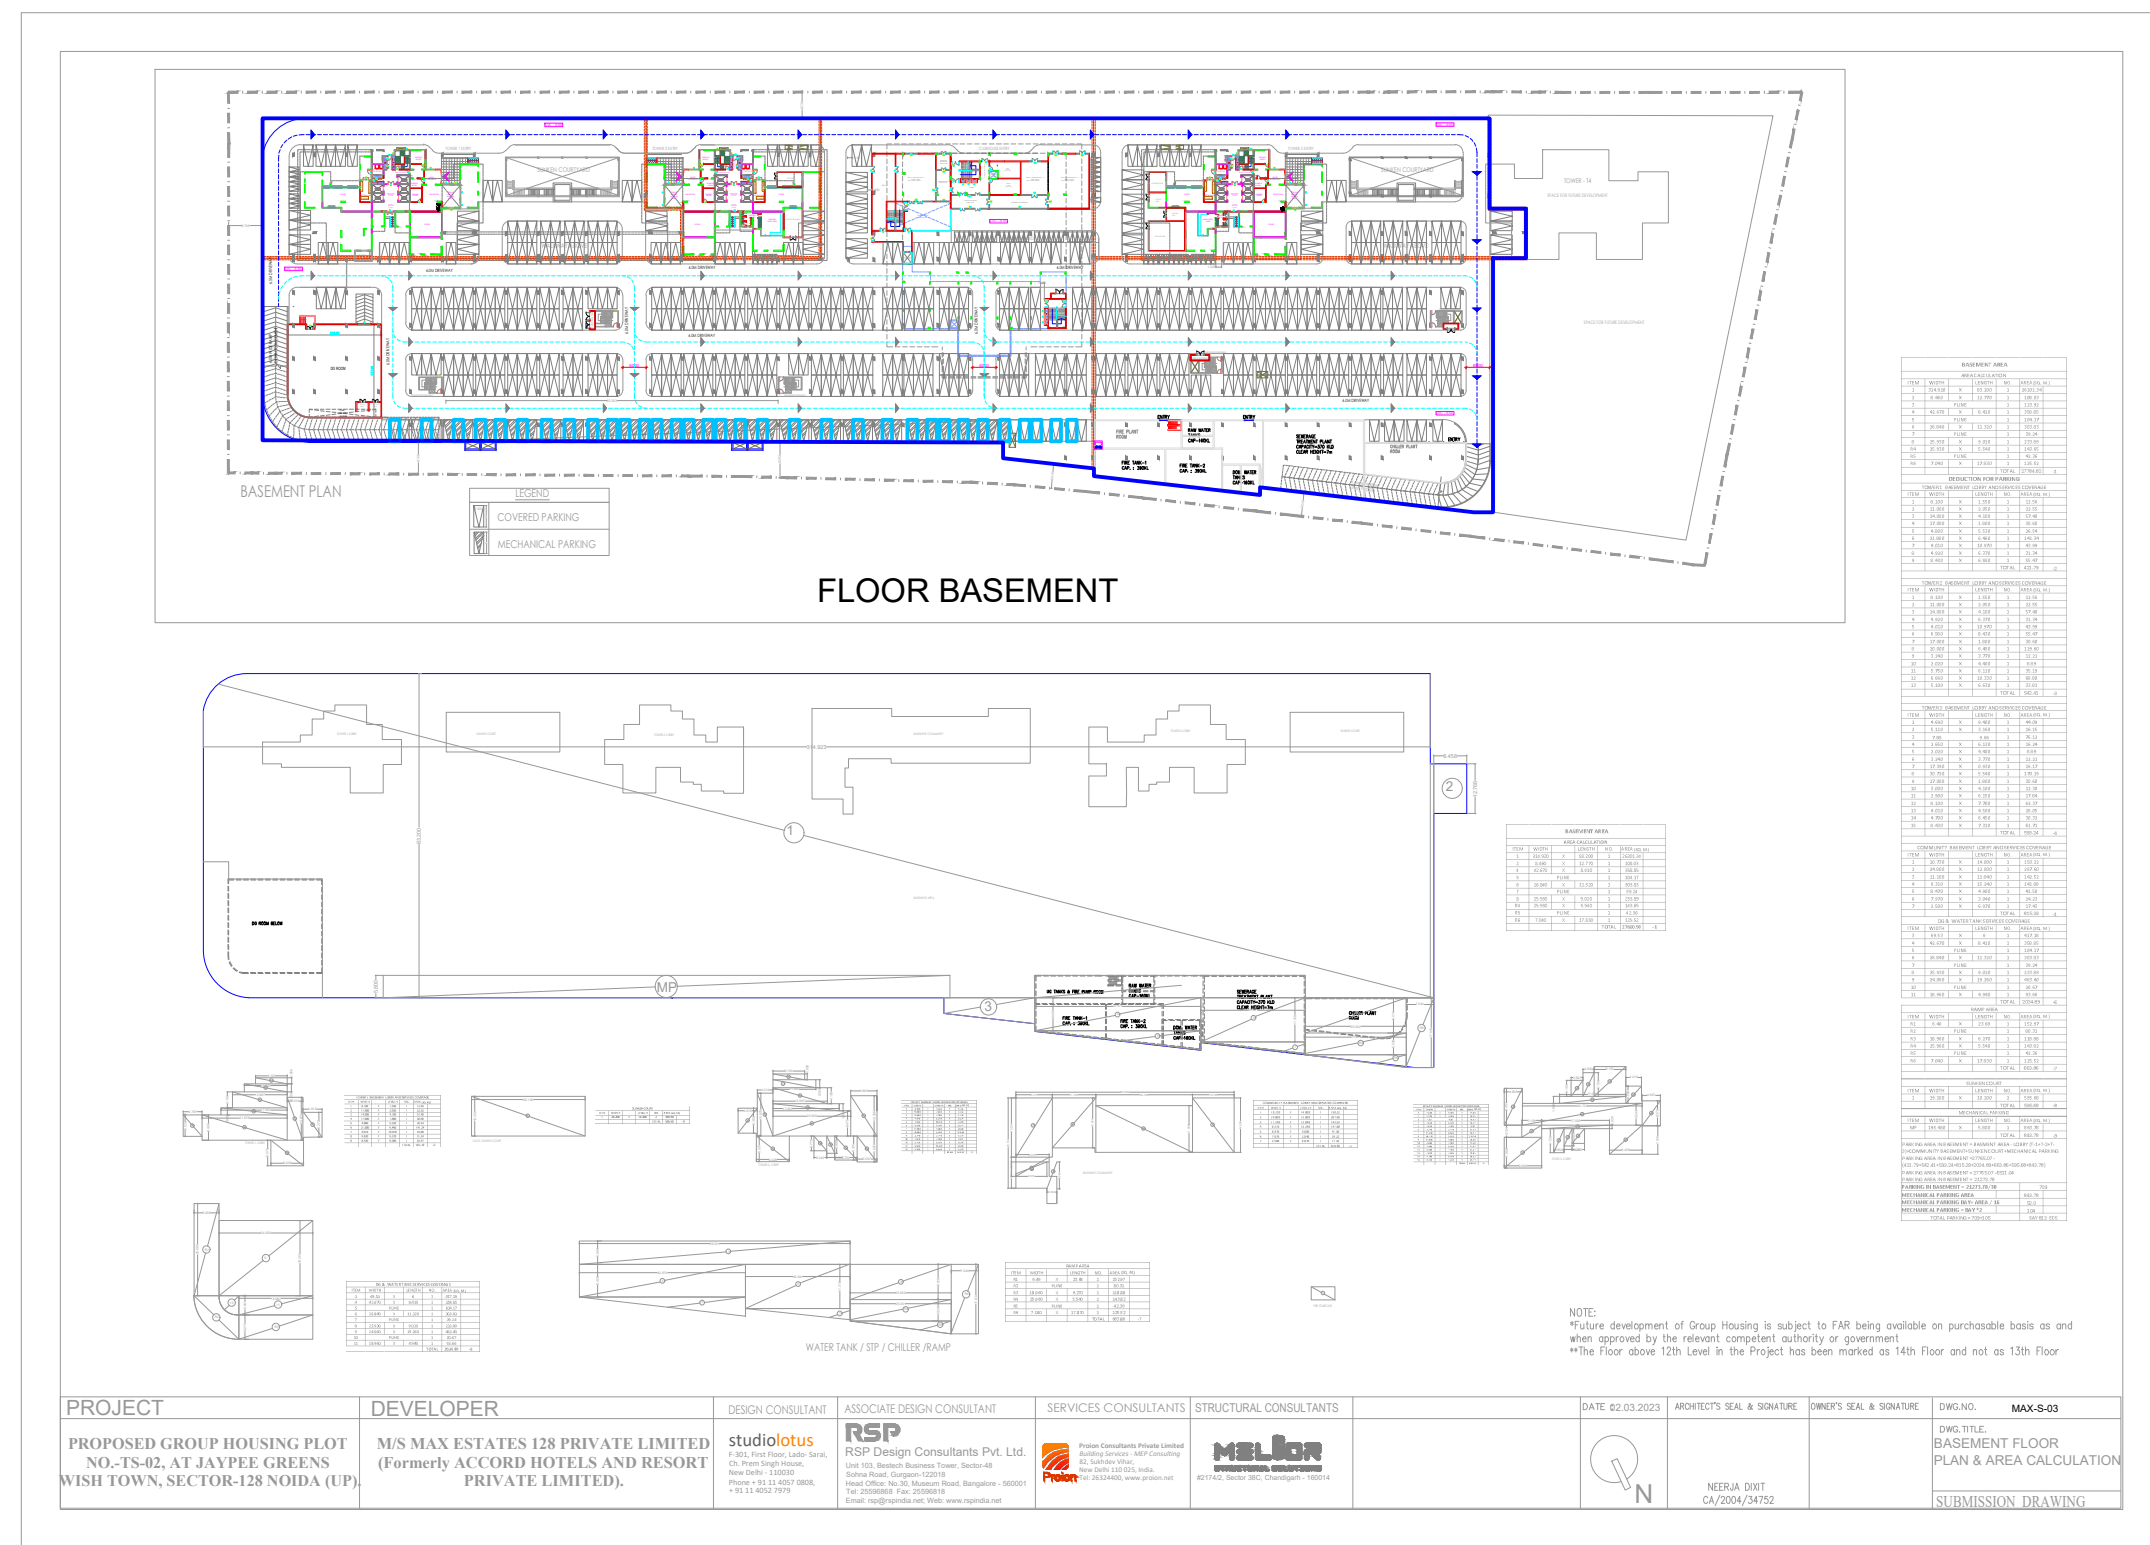
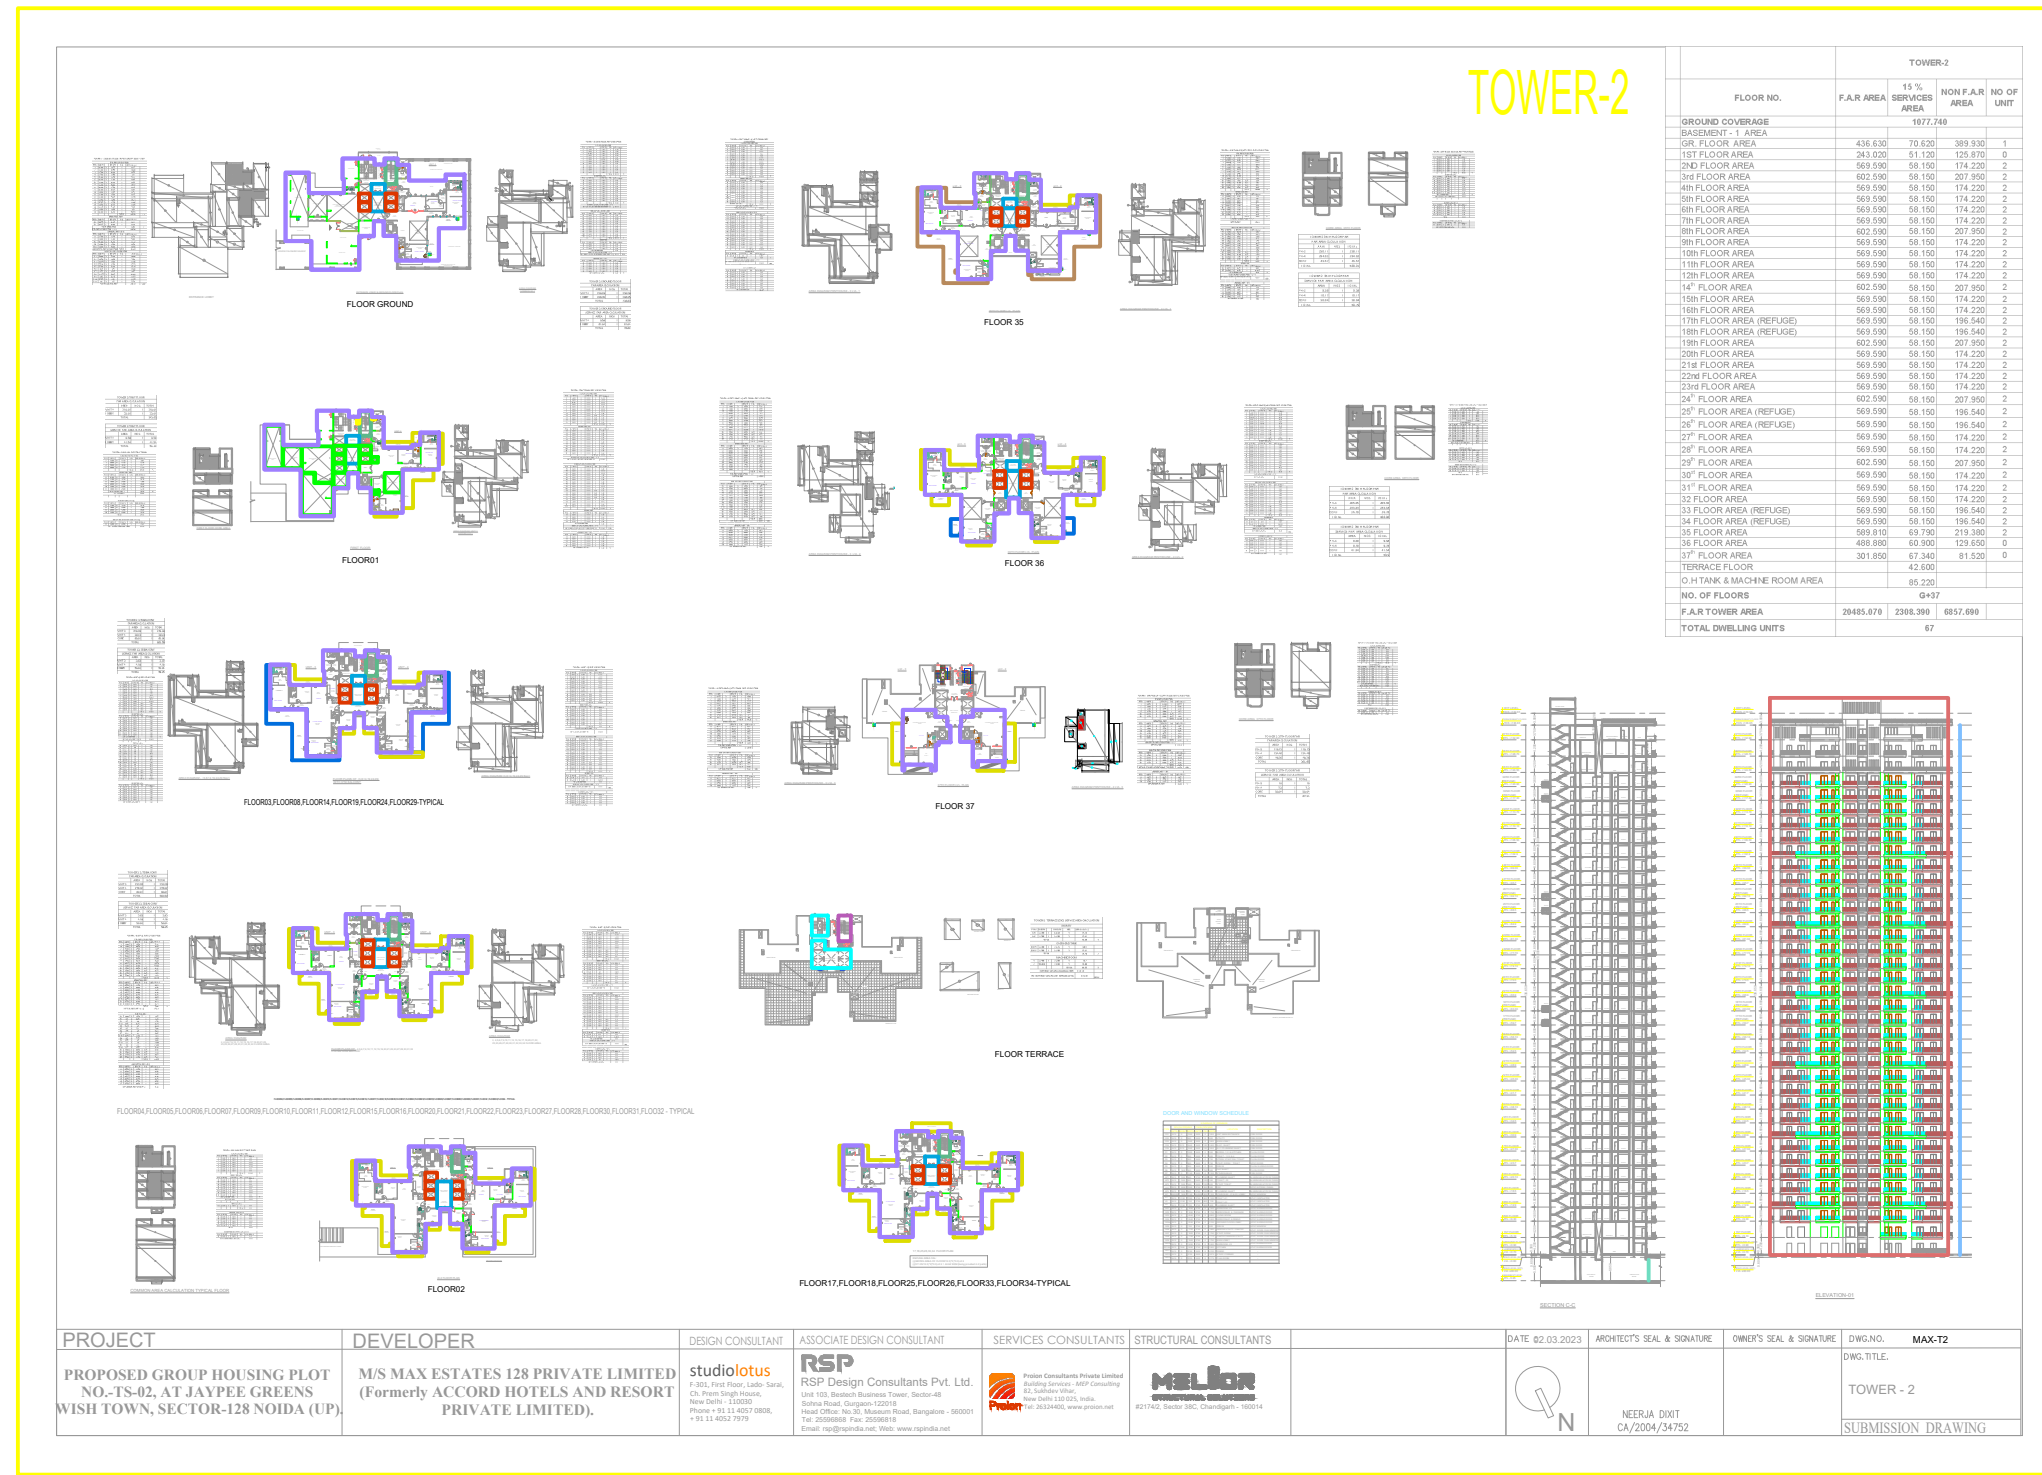
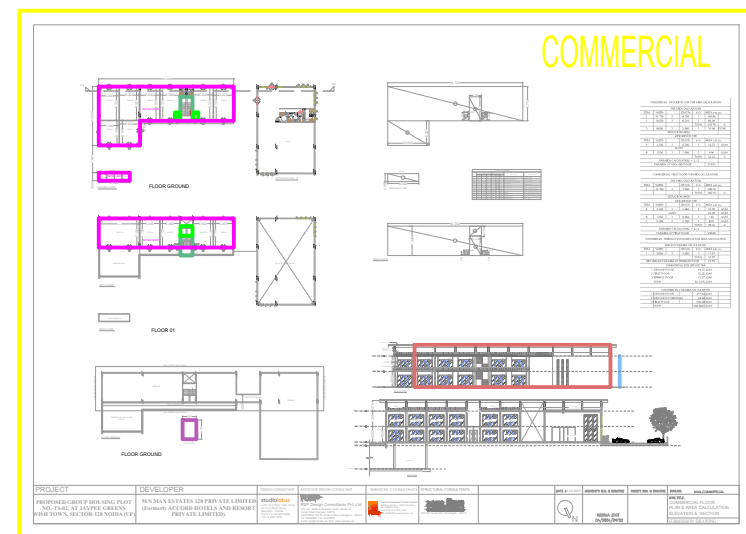
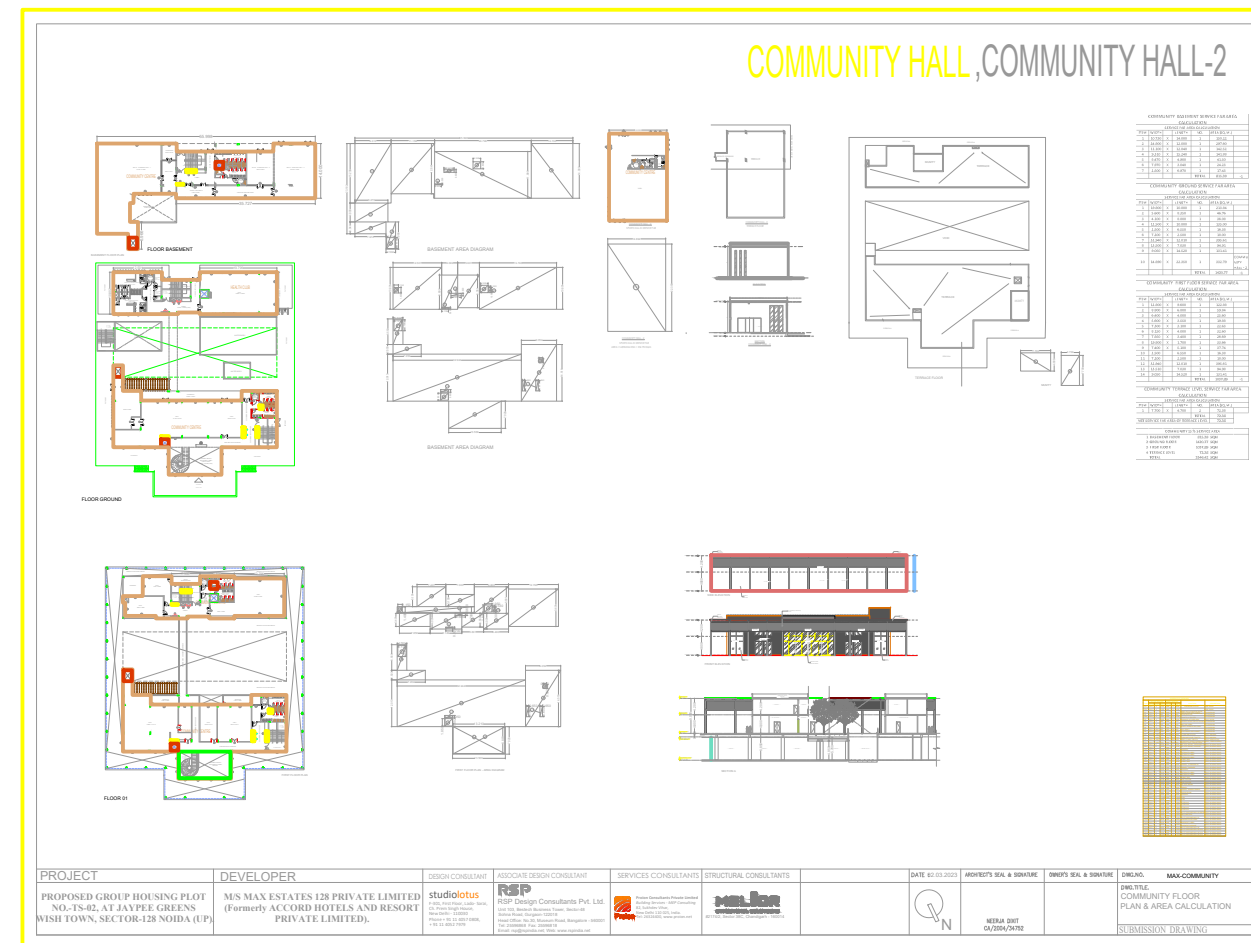


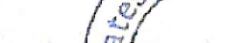

AREA STATEMENT																			
S.NO.	DESCRIPTION	E.A.R.	ISIRI	TOTAL AREA															
1	TOTAL SITE AREA			40,485.92 SQ.															
A. PERMISSIBLE F.A.R.																			
A1	PERMISSIBLE F.A.R.	1.2																	
A2	PERMISSIBLE F.A.R. AREA (BROAD F.S.)			48,582.12 SQ.															
A3	Cover Supply F.A.R. (%)			2,005.11 SQ.															
A4	TOTAL PERMISSIBLE F.A.R. AREA (4 + 1.2)			50,587.23 SQ.															
A5	MAX. PERMISSIBLE F.A.R. FOR COMMERCIAL (2% OF A4)			1,011.74 SQ.															
A12	PERMISSIBLE F.A.R. FOR COMMERCIAL (2% OF A4)			517.07 SQ.															
B. PROVIDED F.A.R.																			
B1	F.A.R. PROVIDED FOR GROUP HOUSING			63,893.28 SQ.															
B2	F.A.R. PROVIDED FOR COMMERCIAL			508.93 SQ.															
B3	TOTAL PROVIDED FOR			64,402.21 SQ.															
C. BALANCE F.A.R.																			
C1	F.A.R. BALANCE FOR GROUP HOUSING			507.23 SQ.															
C2	F.A.R. BALANCE FOR COMMERCIAL			8.64 SQ.															
D. GROUND COVERAGE																			
D1	PERMISSIBLE GROUND COVERAGE AREA	30%		12,145.773															
D2	PROVIDED GROUND COVERAGE AREA	38%		7,813.24															
E. NET USE F.A.R.																			

TOTAL AREA										TOTAL AREA										

[illegible]

DATE 02.03.2023	ARCHITECT'S SEAL & SIGNATURE	OWNER'S SEAL & SIGNATURE	
 N	 NEERJA DIXIT CA/2004/34752	 Nitin Kumar	DWG. TITLE: SUBMISSION DRAWING

#2174/2, Sector 38C, Chandigarh - 16001.

SUBMISSION DRAWING