


82-71
B

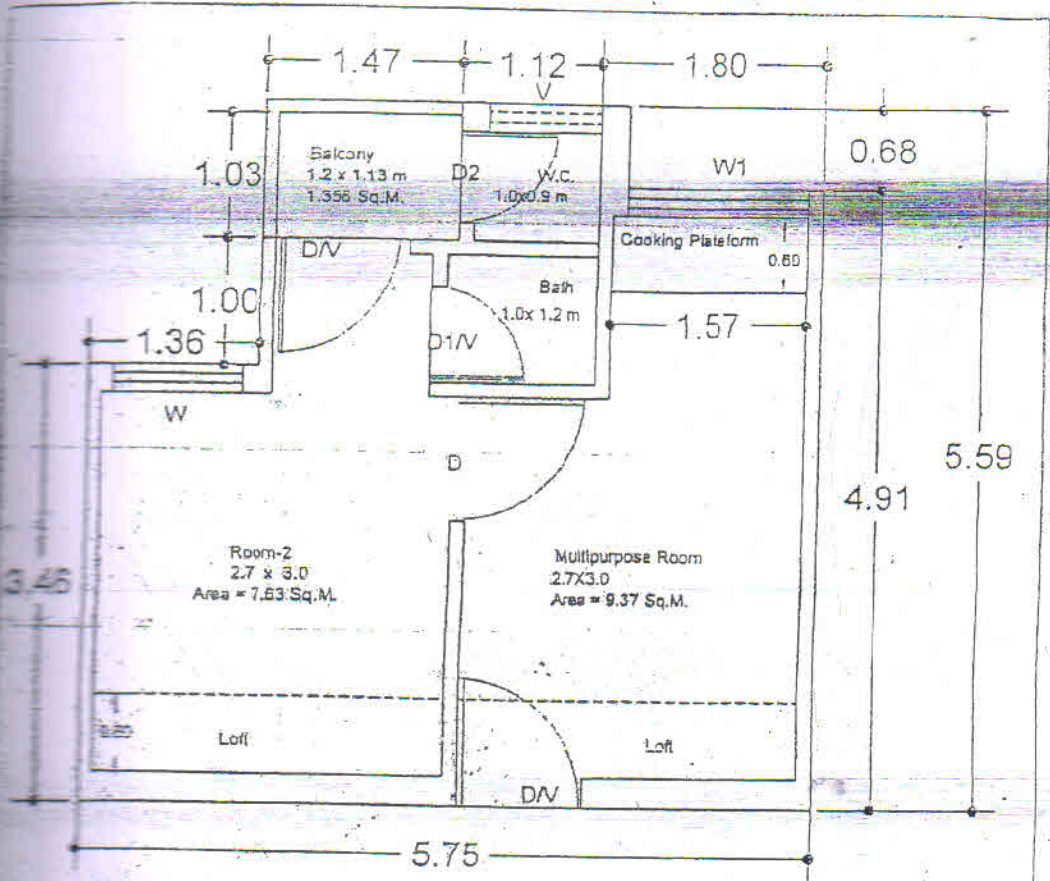

UNIT PLAN

CARPET AREA = 22.77 SQ.M.
 SUPER AREA OF ONE UNIT = 34.07 SQM
 HT. FLOOR TO CEILING = 2.9 M

OPENING:-

S.N.	TYPE	WIDTH	HEIGHT	REMARKS	BLOCK PLAN FOR PM AWAS YOJNA
1	DV	900	2700	ANGLE IRON SINGLE LEAF DOOR	
2	D1/V	750	2700	ANGLE IRON SINGLE LEAF DOOR	
3	D	900	2100	ANGLE IRON SINGLE LEAF DOOR	
4	D1	750	2100	ANGLE IRON SINGLE LEAF DOOR	
5	W	1200	1200	Z-SECTION SINGLE 3 LEAF WITH GRILL	
6	W1	1000	1050	Z-SECTION SINGLE 2 LEAF WITH GRILL	
7	V	600	600	Z-SECTION SINGLE LEAF WITH GRILL	

Handwritten signature
(सो. ए. टी. ०)

Handwritten signature
S. E. (T)


Handwritten signature
E.E (T)

Handwritten signature
मो० सलीम अहमद
मुख्य आधिकारी

Handwritten signature
OE

Handwritten signature
OE

Handwritten signature
OE

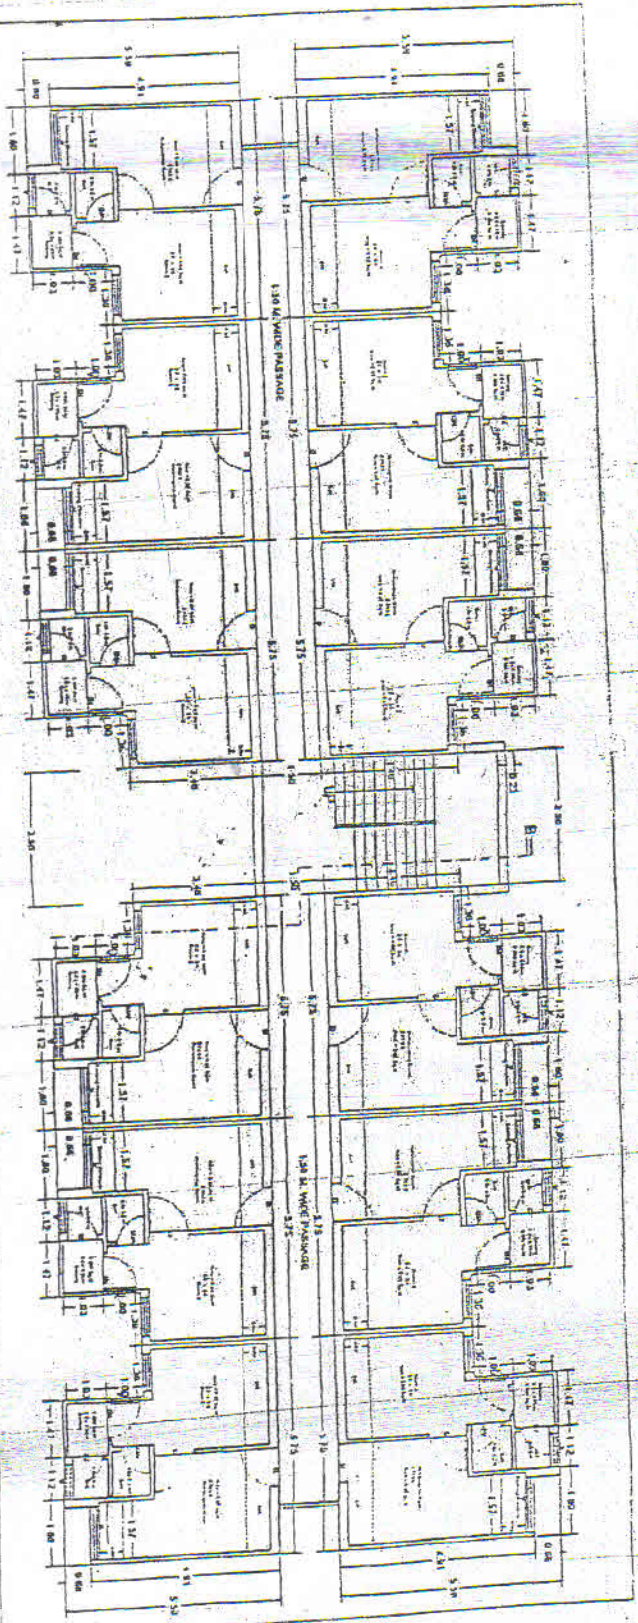

BLOCK BUILT-UP AREA ON GROUND FLOOR = 408.84 SQ.M.
 CARPET AREA = 22.77 SQ.M.
 CIRCULATION AREA OF ONE FL = 71.06 SQM
 SUPER AREA OF ONE UNIT = 34.07 SQM
 NO. OF FLOORS = G+3
 BLOCK BUILT-UP AREA ON ALL FLOOR = 1635.36 SQ.M.

BLOCK PLAN FOR
 PM AWAS YOJNA

K. Venkatesh
 07-07-08
 D. Srinivas
 (11.07.08)
 Ant. Arch. Planer

Handwritten initials and signatures in blue ink, including 'R', 'S', and 'A'.