


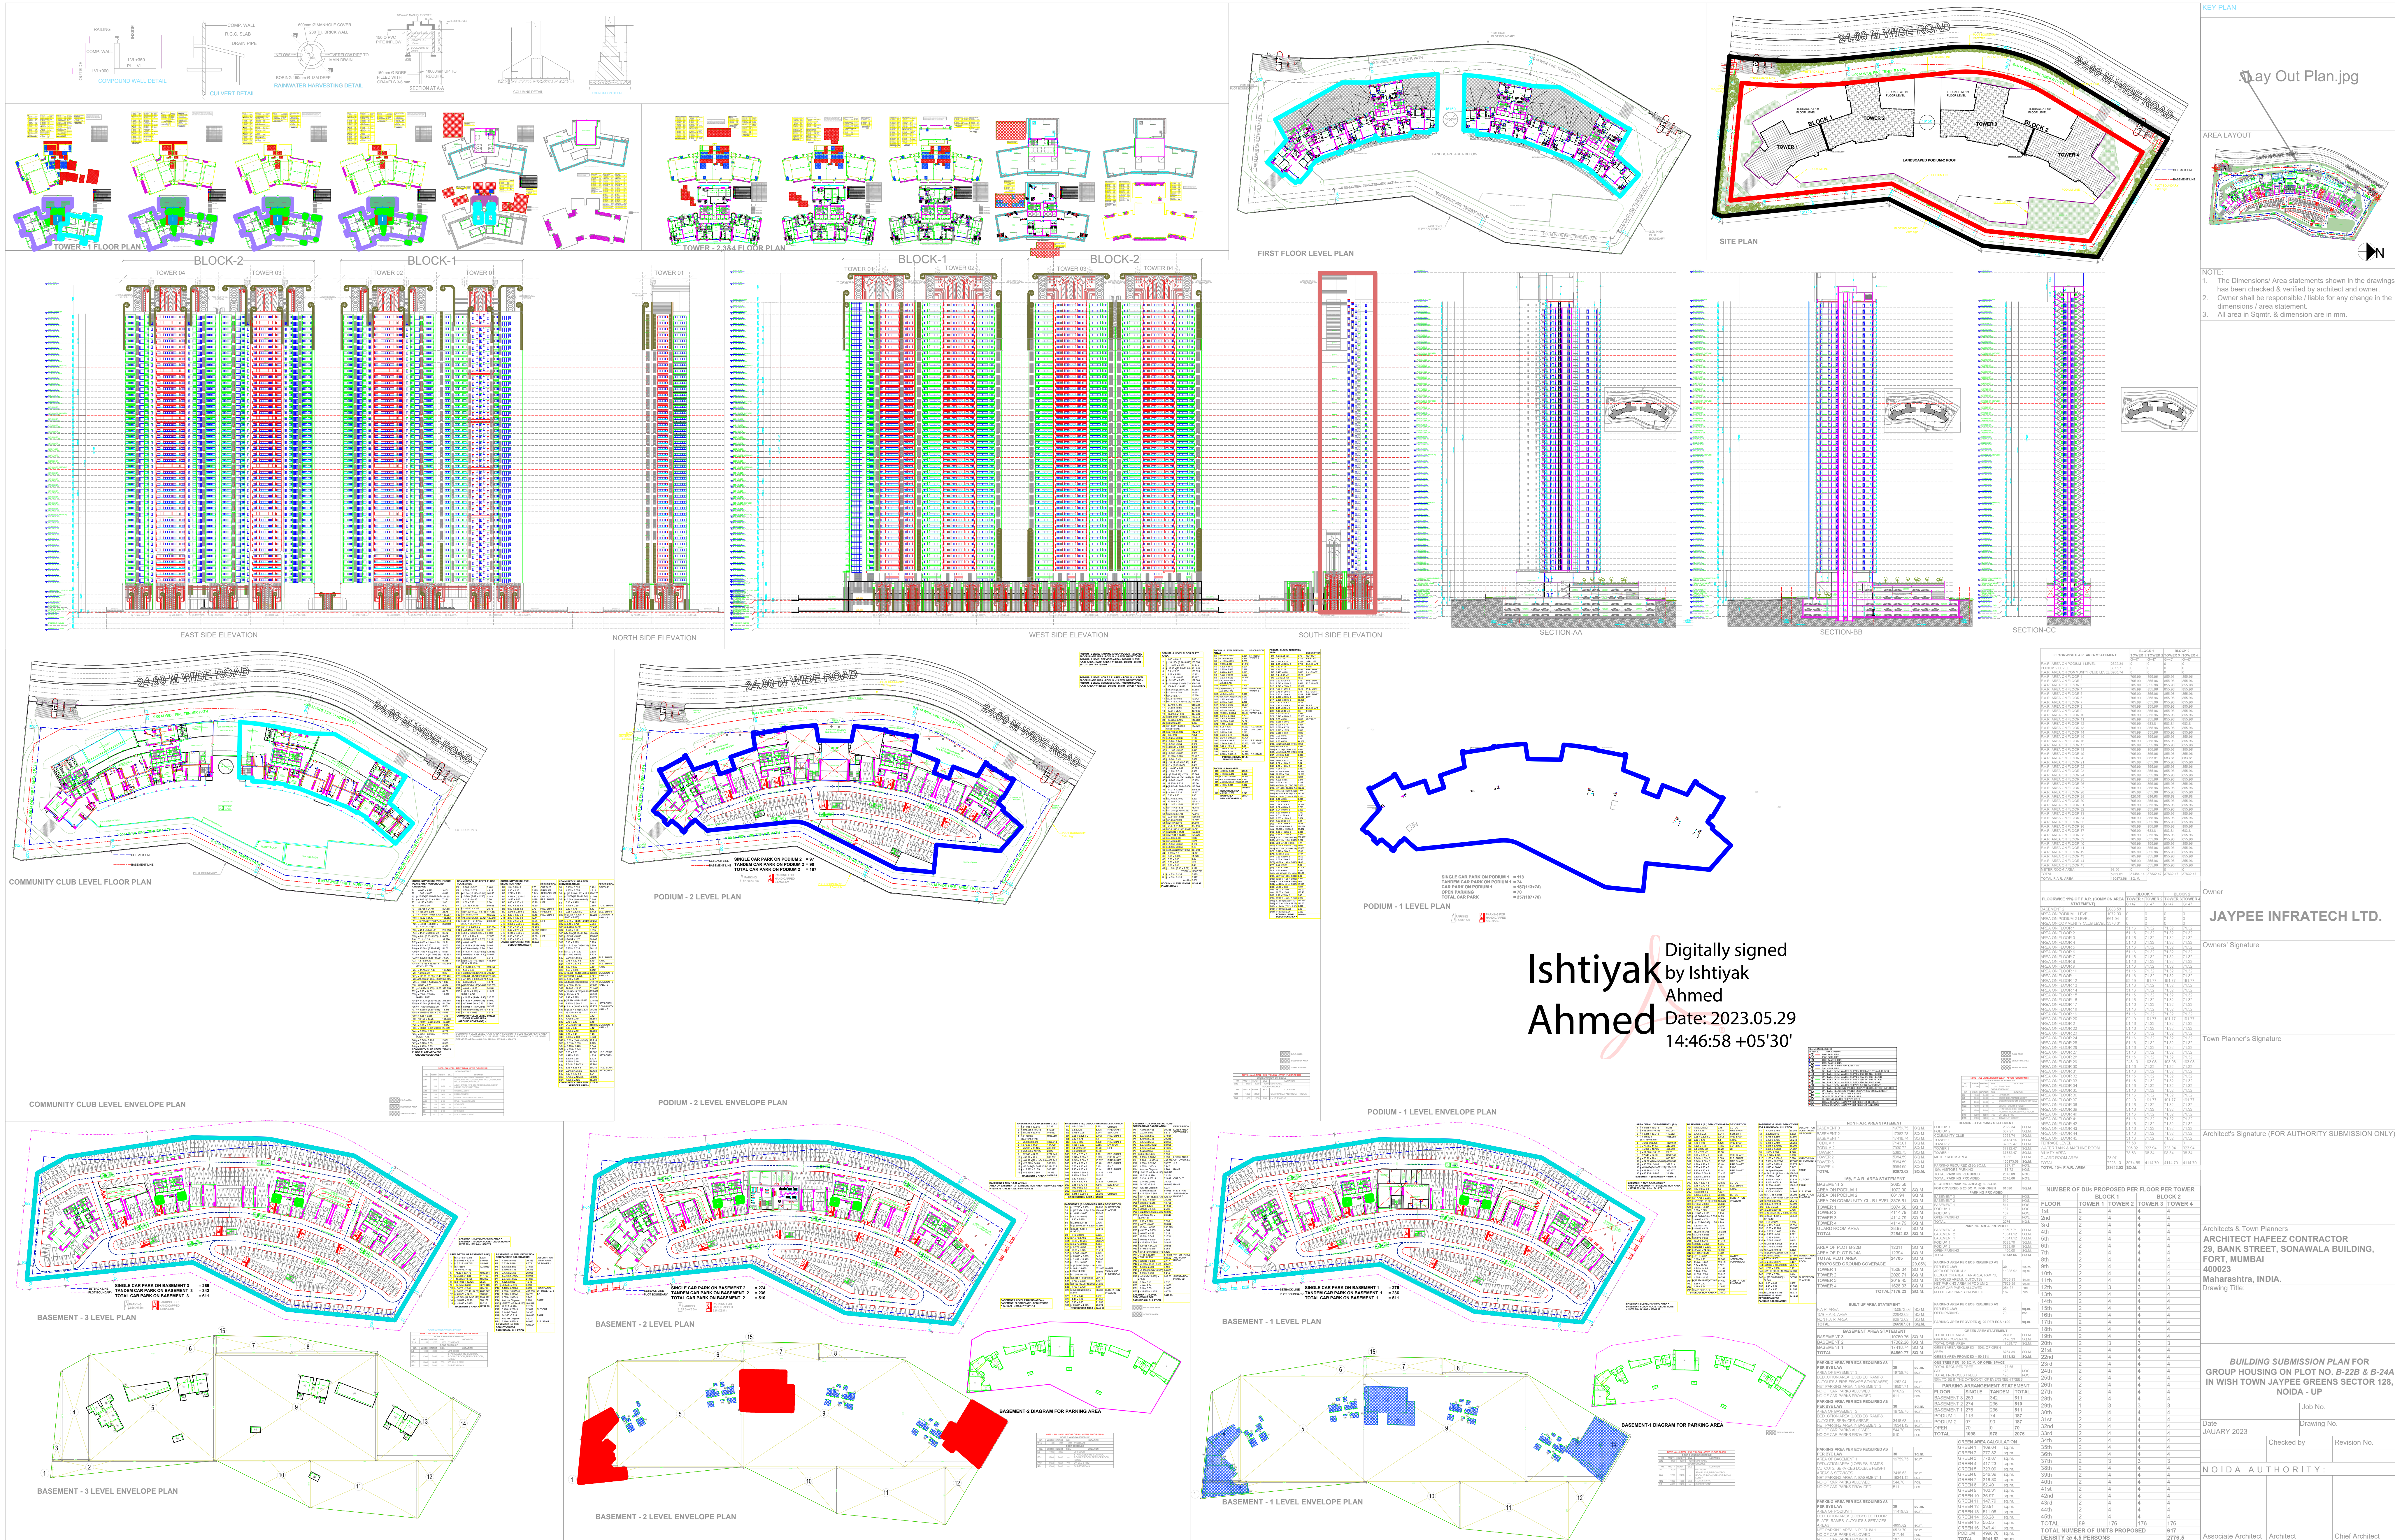

Ishtiyak Ahmed

Digitally signed by Ishtiyak Ahmed
Date: 2023.05.29 14:46:58 +05'30'

KEY PLAN

Area Layout

NOTE:

- The Dimensions/ Area statements shown in the drawings has been checked & verified by architect and owner.
- Owner shall be responsible / liable for any change in the dimensions / area statement.
- All area in Sq.mtr. & dimension are in mm.

Owner

JAYPEE INFRATECH LTD.

Owner's Signature

Town Planner's Signature

Architect's Signature (FOR AUTHORITY SUBMISSION ONLY)

Architect & Town Planner

ARCHITECT HAFEEZ CONTRACTOR
29, BANK STREET, SONAWALA BUILDING,
FORT, MUMBAI
400023
Maharashtra, INDIA.

Drawing Title:

BUILDING SUBMISSION PLAN FOR
GROUP HOUSING ON PLOT NO. B-228 & B-244
IN WISH TOWN JAYPEE GREENS SECTOR 128,
NOIDA - UP

Date

JANUARY 2023

Checked by

Revision No.

NOKIA AUTHORITY:

Associate Architect

Architect

Chief Architect