


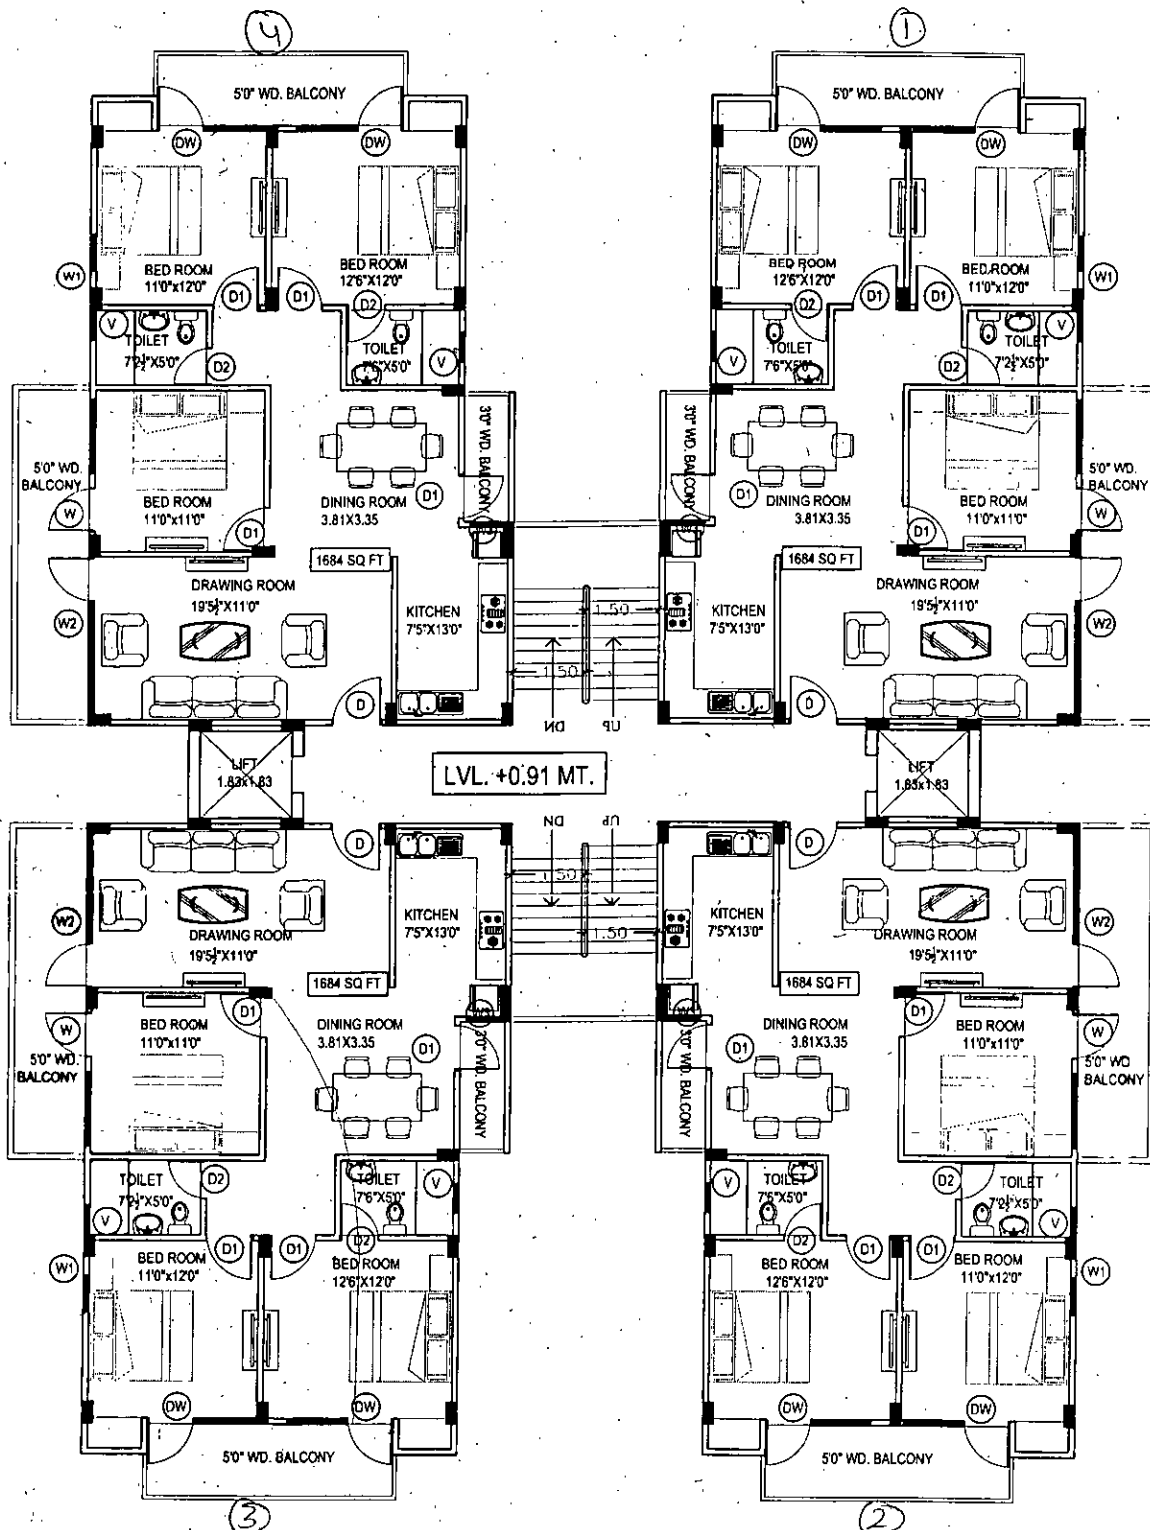

GROUND FLOOR PLAN (RESIDENTIAL ZONE)

