




GROUND FLOOR PLAN
SCALE 1:150

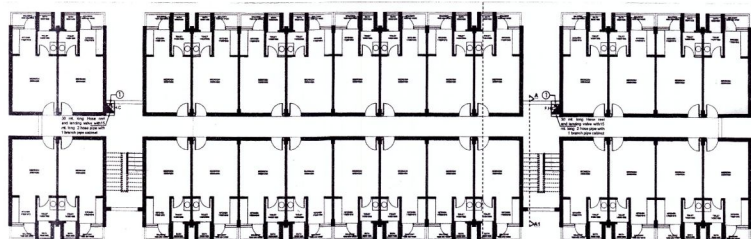

TYPICAL FLOOR PLAN
(1ST TO 4TH)
SCALE 1:150

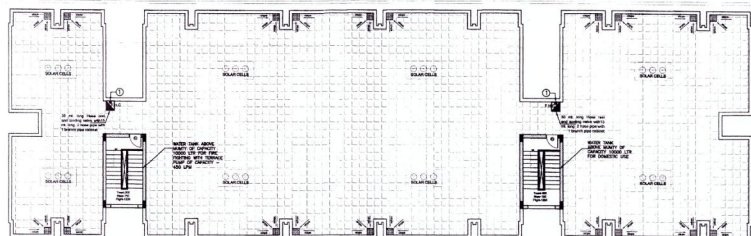

TERRACE PLAN
(1ST TO 4TH)
SCALE 1:150

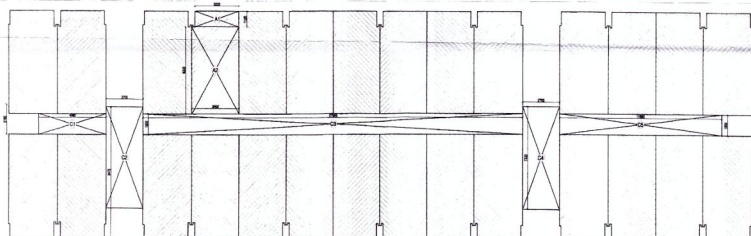

AREA DETAIL
SCALE 1:150


OPENING SCHEDULE

S.No.	Name	Sill Level	Lintel Level	Height
1.	D1	900	2100	2100
2.	D2	750	2100	2100
3.	DW1	1750	2100	2100
4.	V1	900	2100	600

TO FIRE

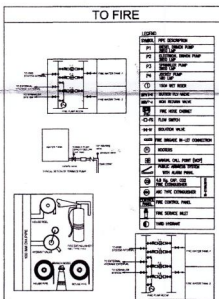


ELEVATION - A

SCALE 1:150



SECTION AA'

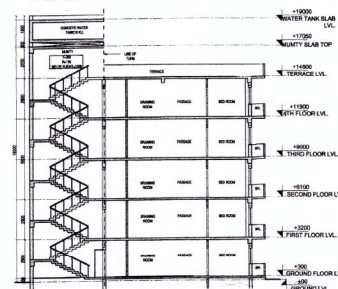

NOTES:-

1. ALL DIMENSIONS ARE TO BE READ AND NOT MEASURED.
2. ANY DISCREPANCIES MUST BE BROUGHT TO THE NOTICE OF THE ARCHITECT BEFORE EXECUTION AT SITE.
3. THIS DRAWING IS THE PROPERTY OF ANS AND IS NOT TO BE COPIED, REPRODUCED, HANDED OVER TO A THIRD PARTY OR USED FOR ANY PURPOSE OTHER THAN FOR WHICH IT HAS BEEN ISSUED.

KEY PLAN

SCALE 1:150

SCALE 1:150

AREA DETAIL OF TOWER D				
AREA DETAIL OF TYPICAL FLOOR (G+4) F.A.R AREA				
AREA DETAIL OF UNITS (F.A.R. AREA)				
UNIT-1				
DESCRIPTION	LENGTH	BREADTH	NO.	AREA
A1	3.2	1.15	1	3.68
A2	3.46	6.32	1	21.87
TOTAL AREA OF UNIT-1			=	25.55
TOTAL NO. OF UNITS			=	28
A	TOTAL AREA OF ALL UNITS		=	715.32
CIRCULATION AREA				
C1	4.9	1.5	1	7.4
C2	2.7	7.3	1	19.7
C3	27.9	1.5	1	41.9
C4	2.7	7.3	1	19.7
C5	11.8	1.5	1	17.70
C	TOTAL AREA OF CIRCULATION			106.3
TOTAL F.A.R (A+C)			821.6	
TOTAL AREA OF TOWER				
TOTAL AREA OF TOWER			(A+C)X5	4108.21

BELT COLLINS

BAGHAMAU INTEGRATED
TOWNSHIP DEVELOPMENT,
LUCKNOW
INDIA

SHALIMAR ONE ORLD

42mm ARCHITECTURE

D-102, Dr Ambedkar Colony, Andhera Modh,
New Delhi - 110003

Submission Consultant

OWNER














GH(EWS/LIG)
EWS TOWER D

PLANS, ELEVATIONS,
SECTIONS AND AREA
DETAILS










क्लस्टर प्लान

मंजिल
(ई.डब्ल्यू.एस.)

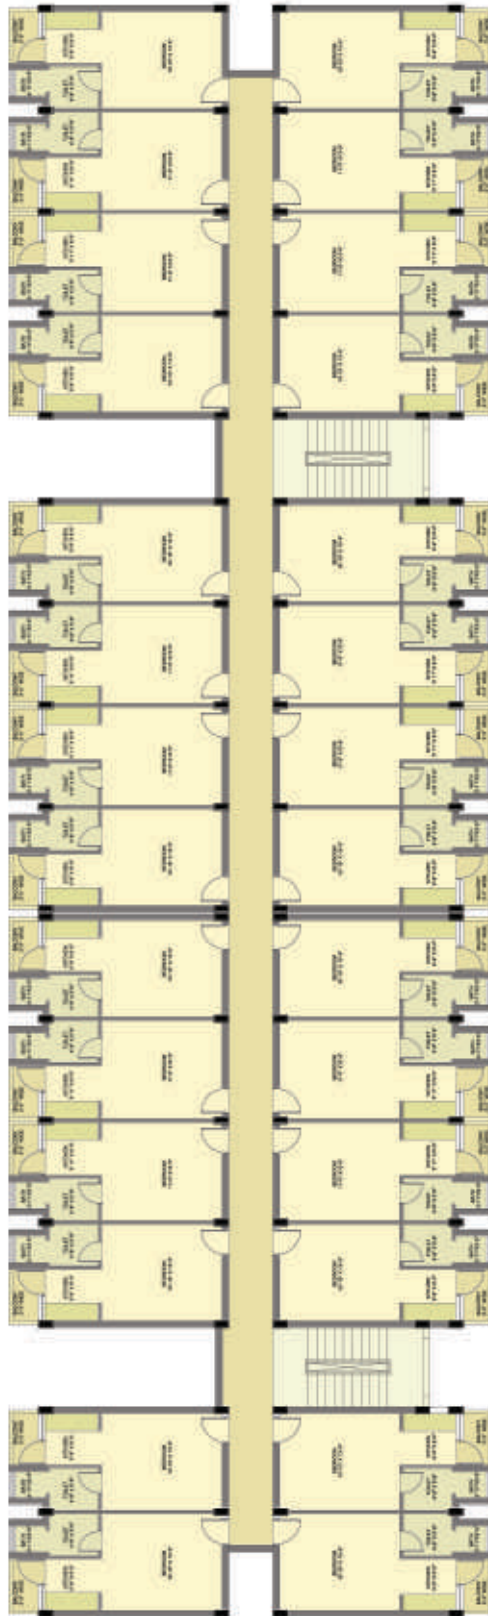


EWS-TOWER D
TYPICAL FLOOR PLAN

यूनिट प्लान



क्लस्टर प्लान

आशियाना
(एल.आई.जी.)

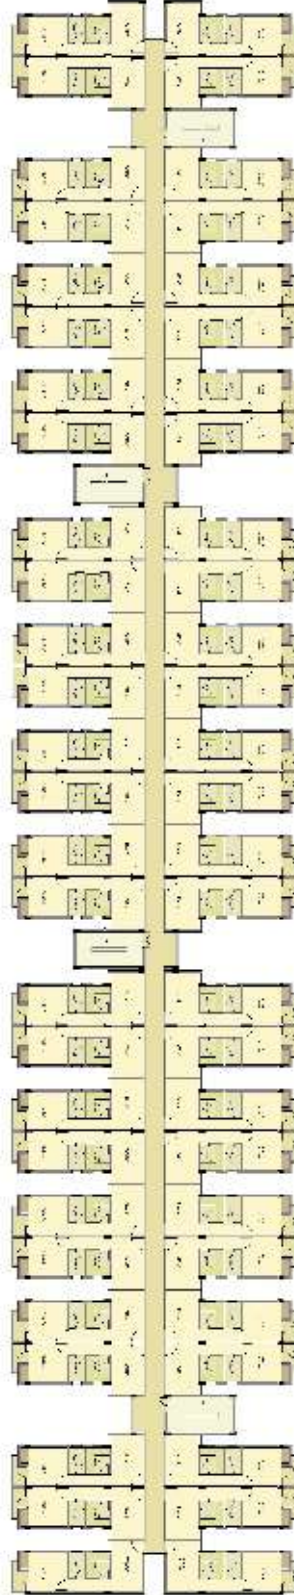

LIG-TOWER F
TYPICAL FLOOR PLAN

यूनिट प्लान

आशियाना
(एल.आई.जी.)

