




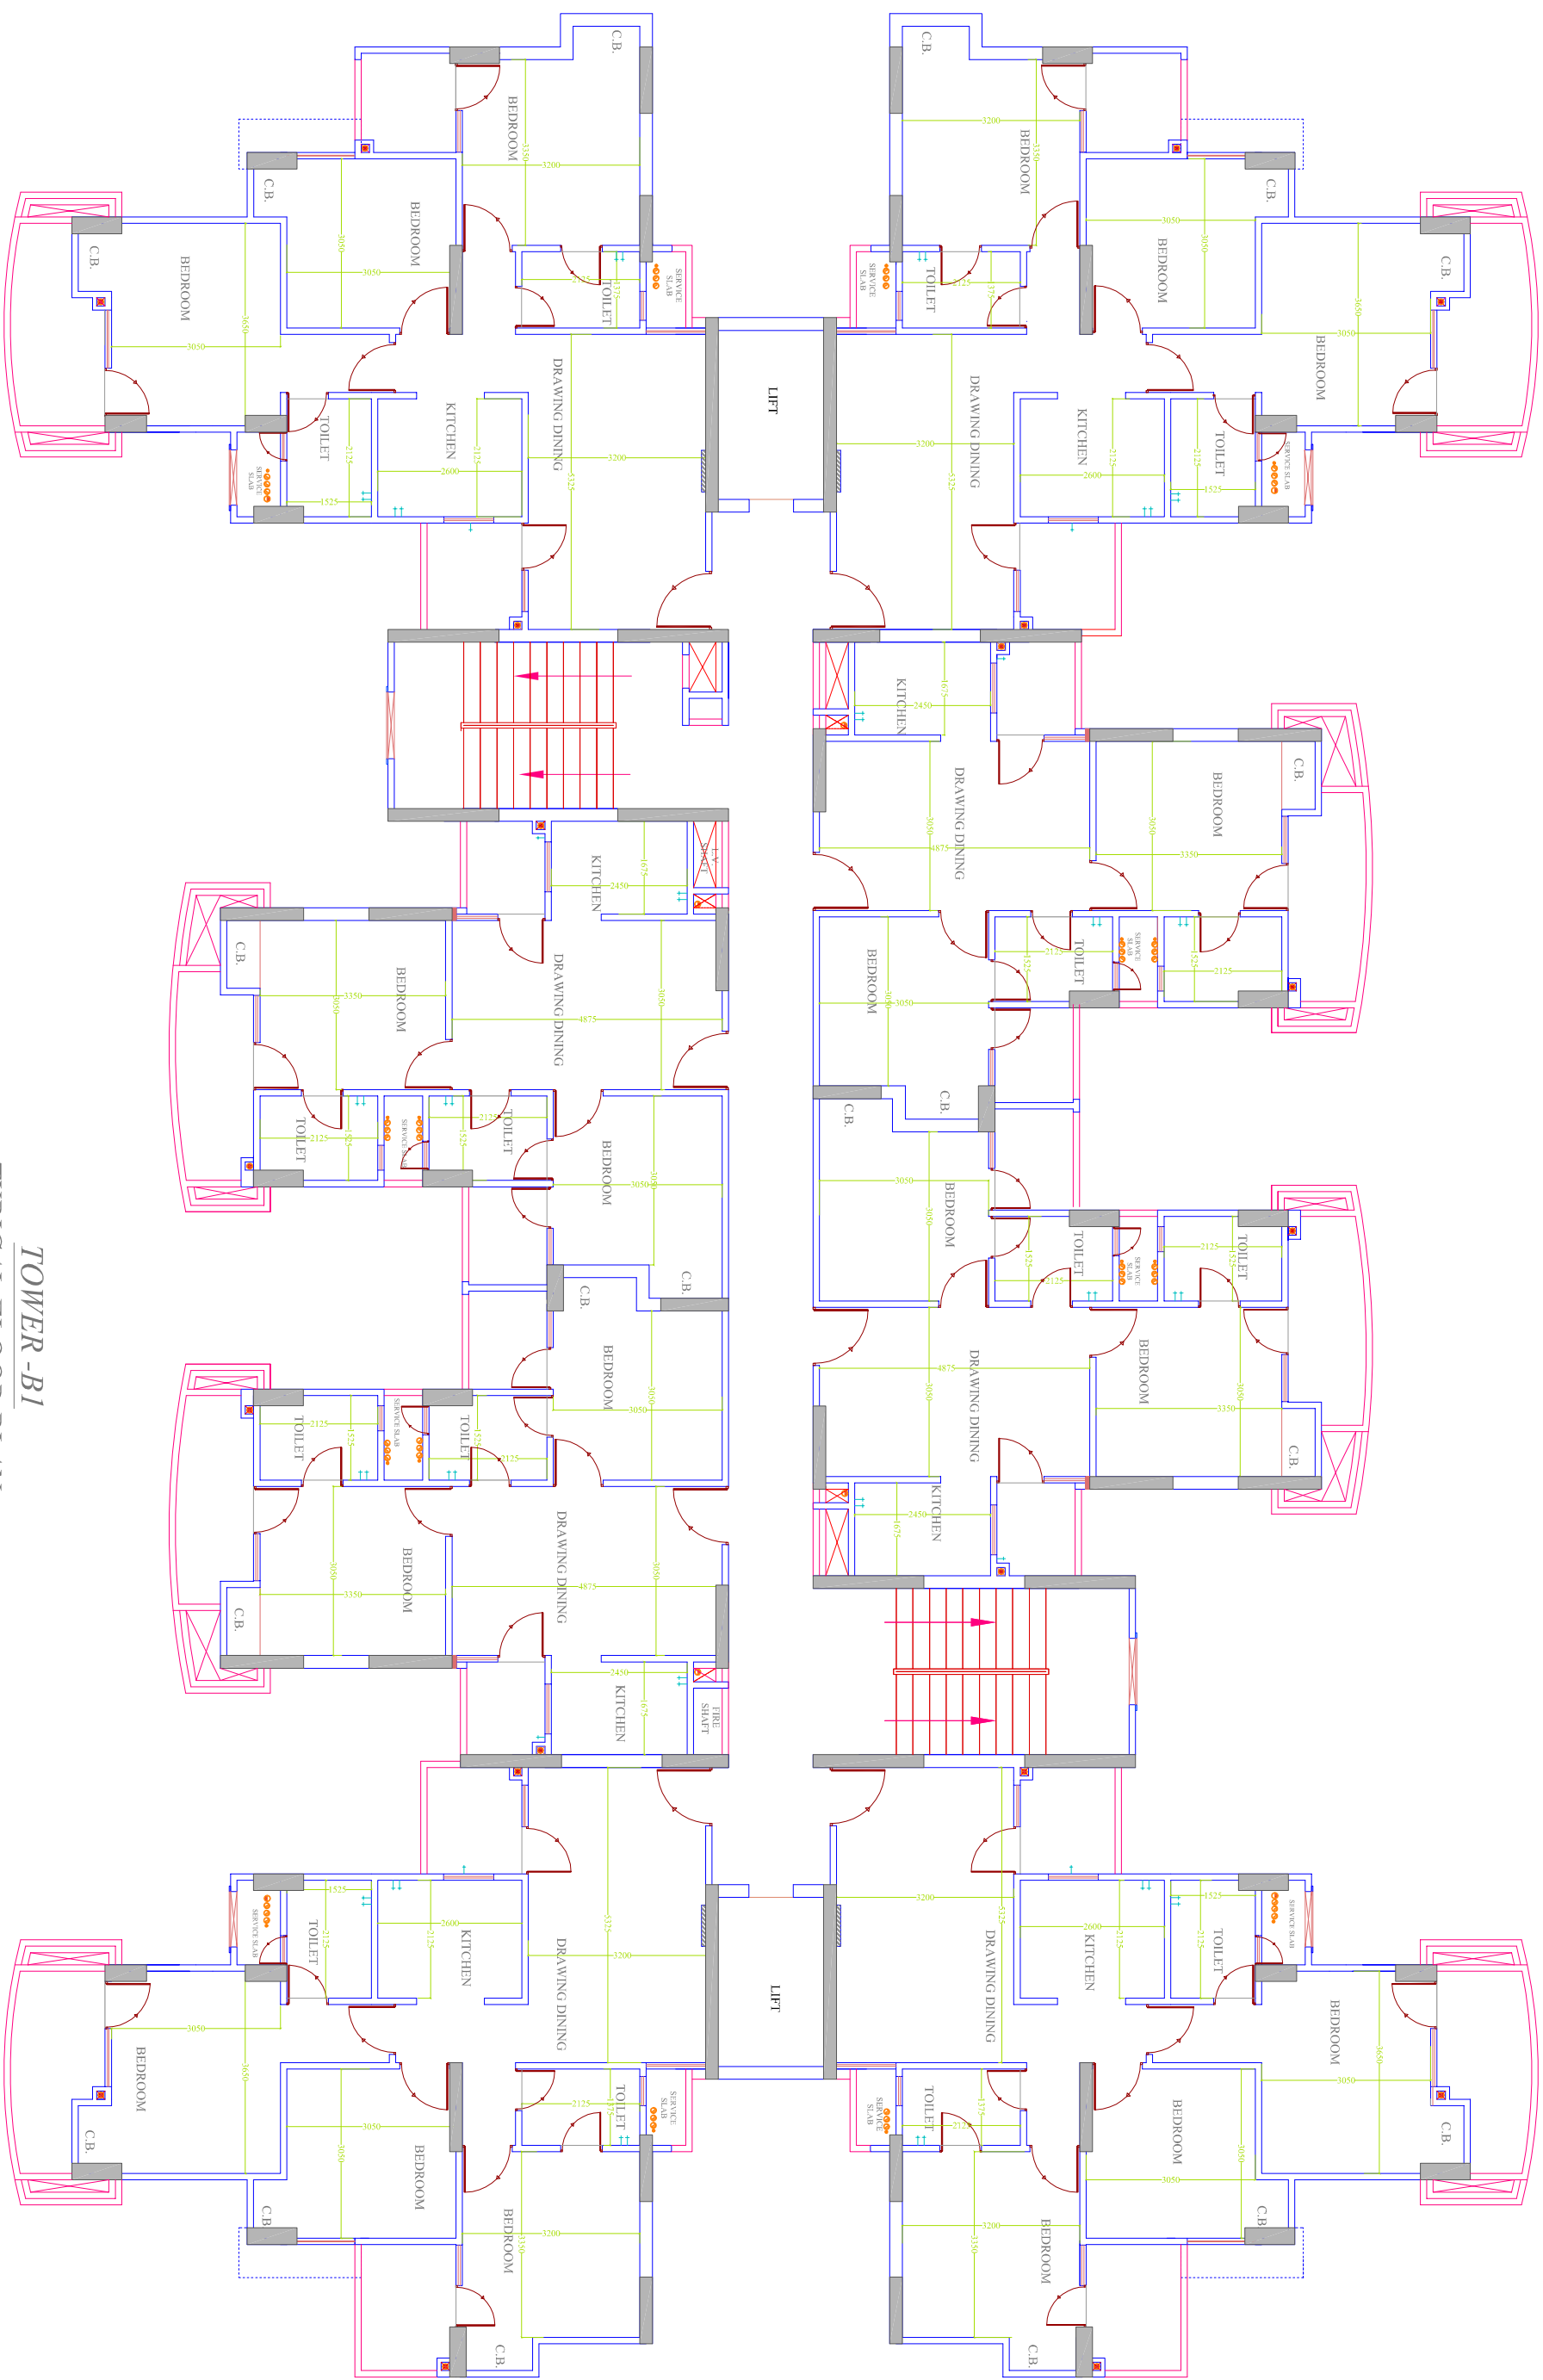


TOWER-B1
TYPICAL FLOOR PLAN

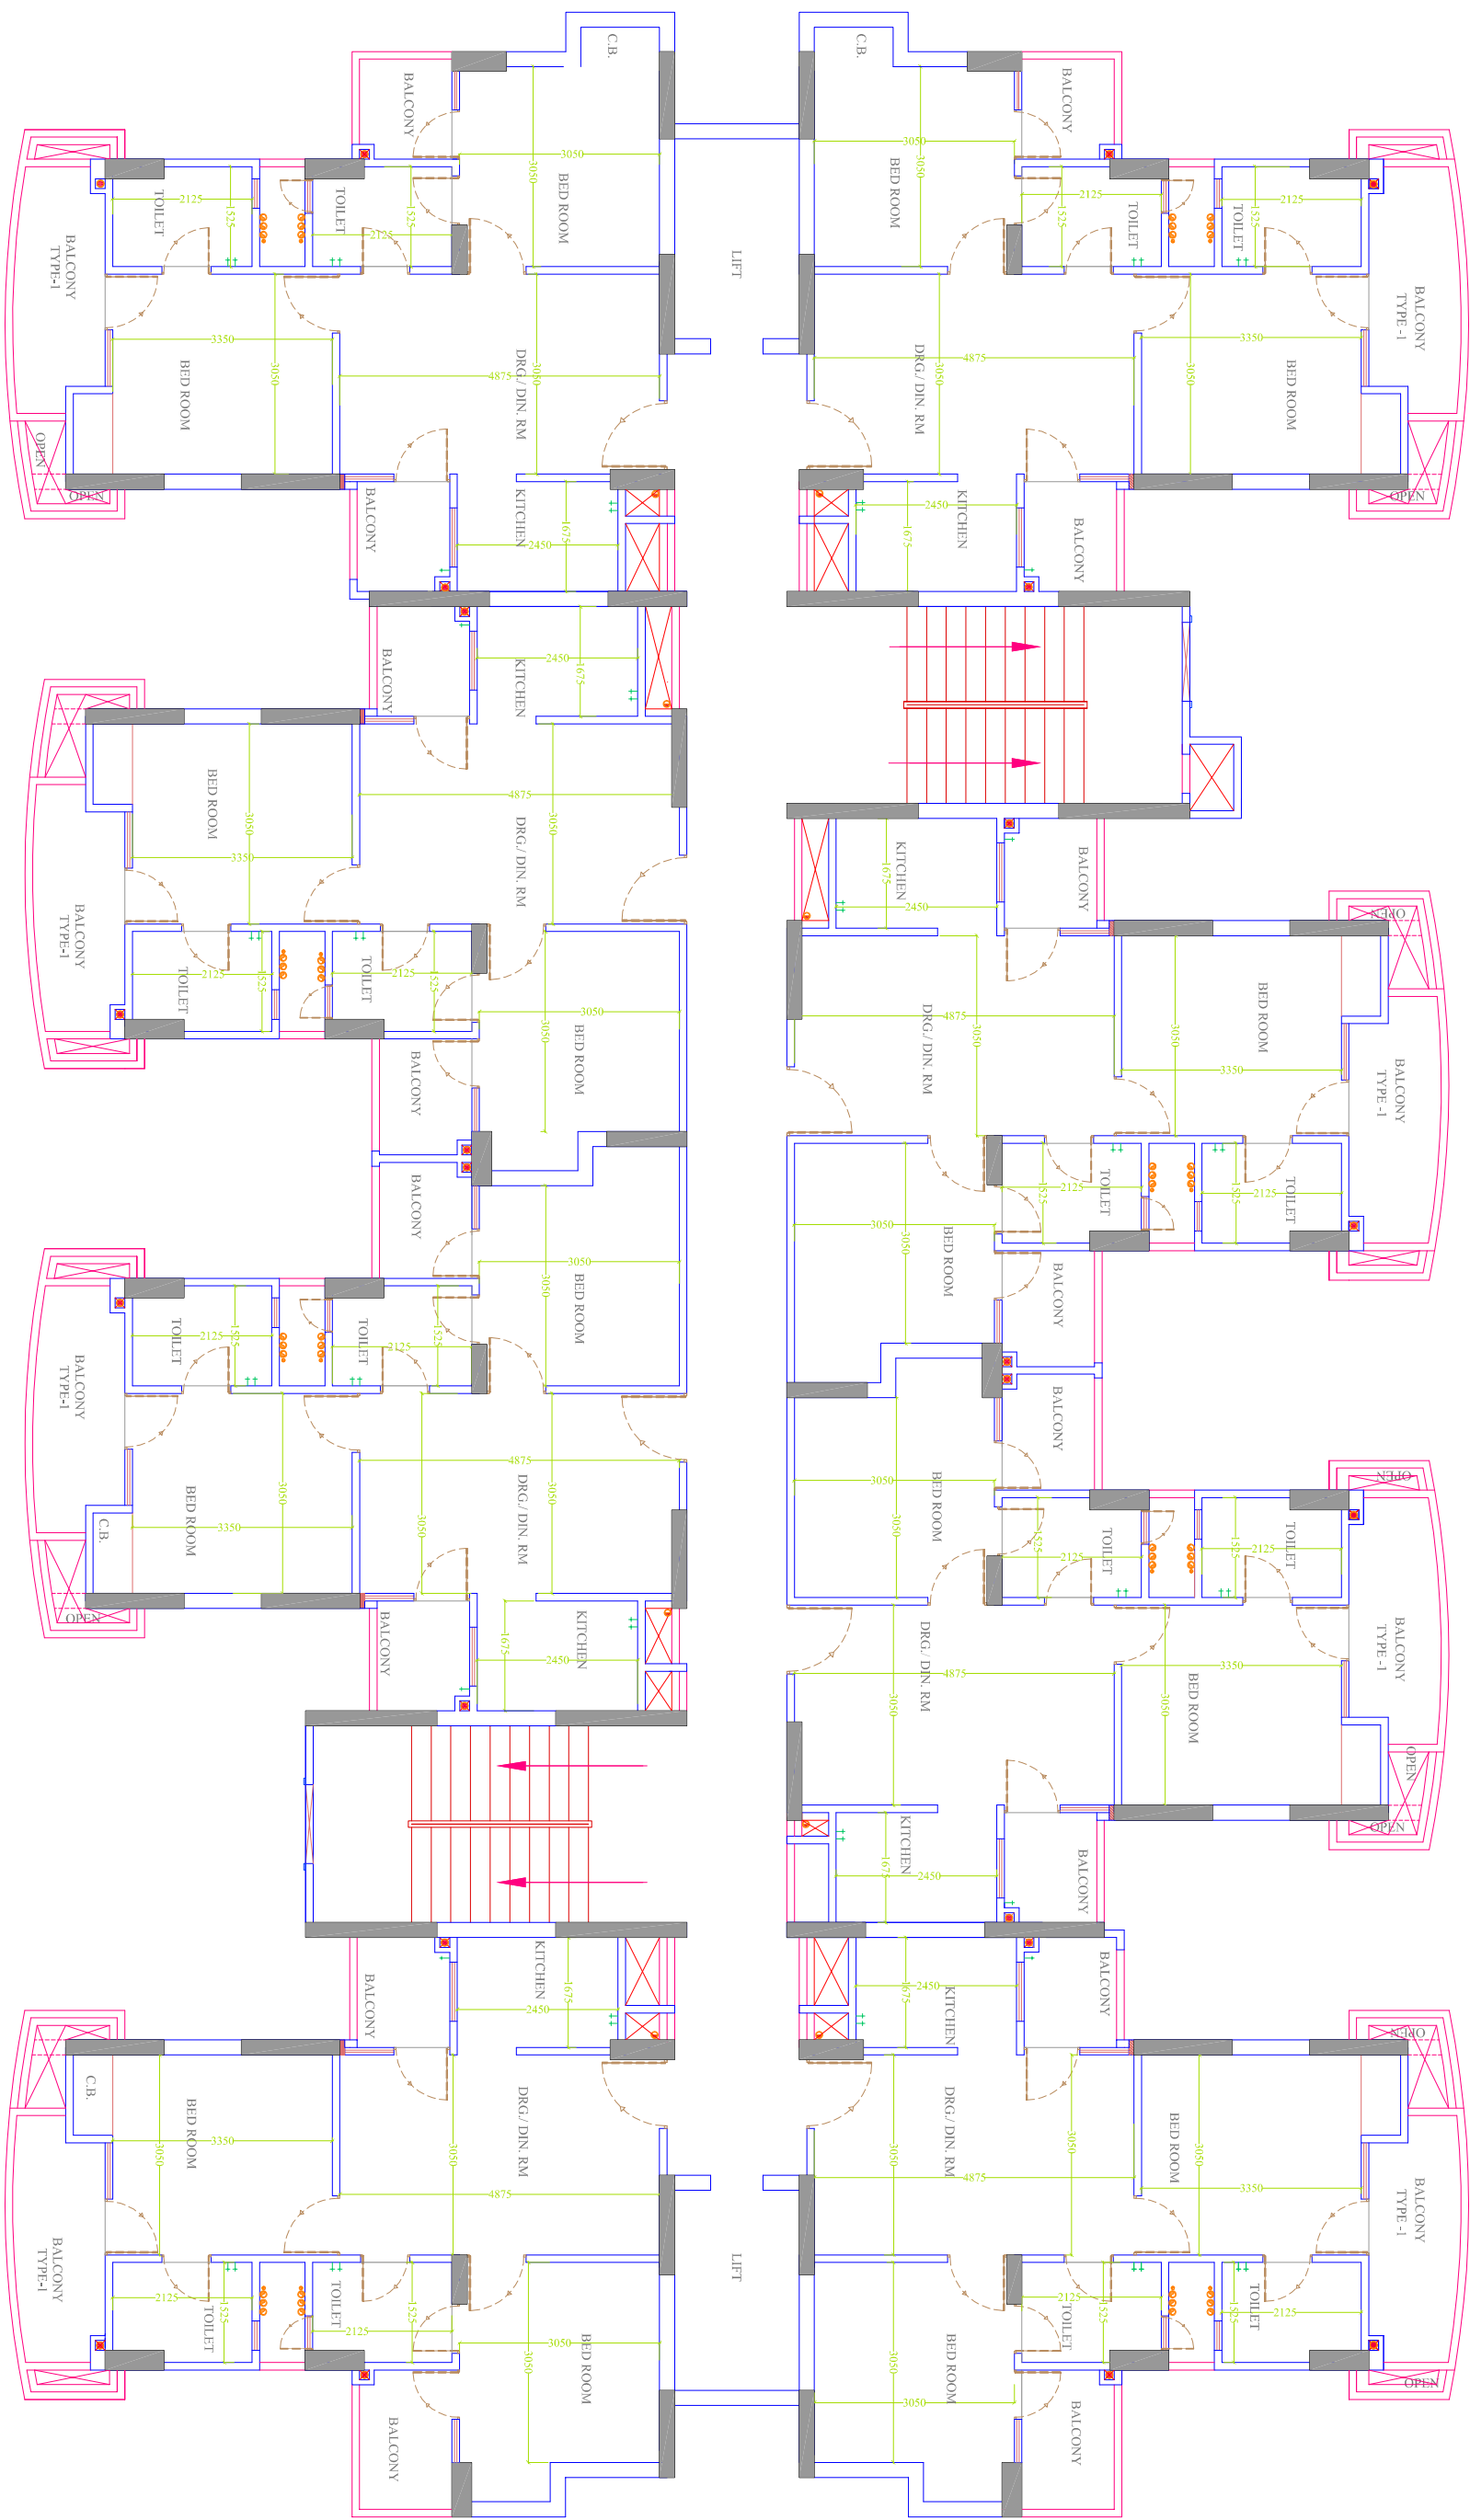


TOWER-B15
TYPICAL FLOOR PLAN

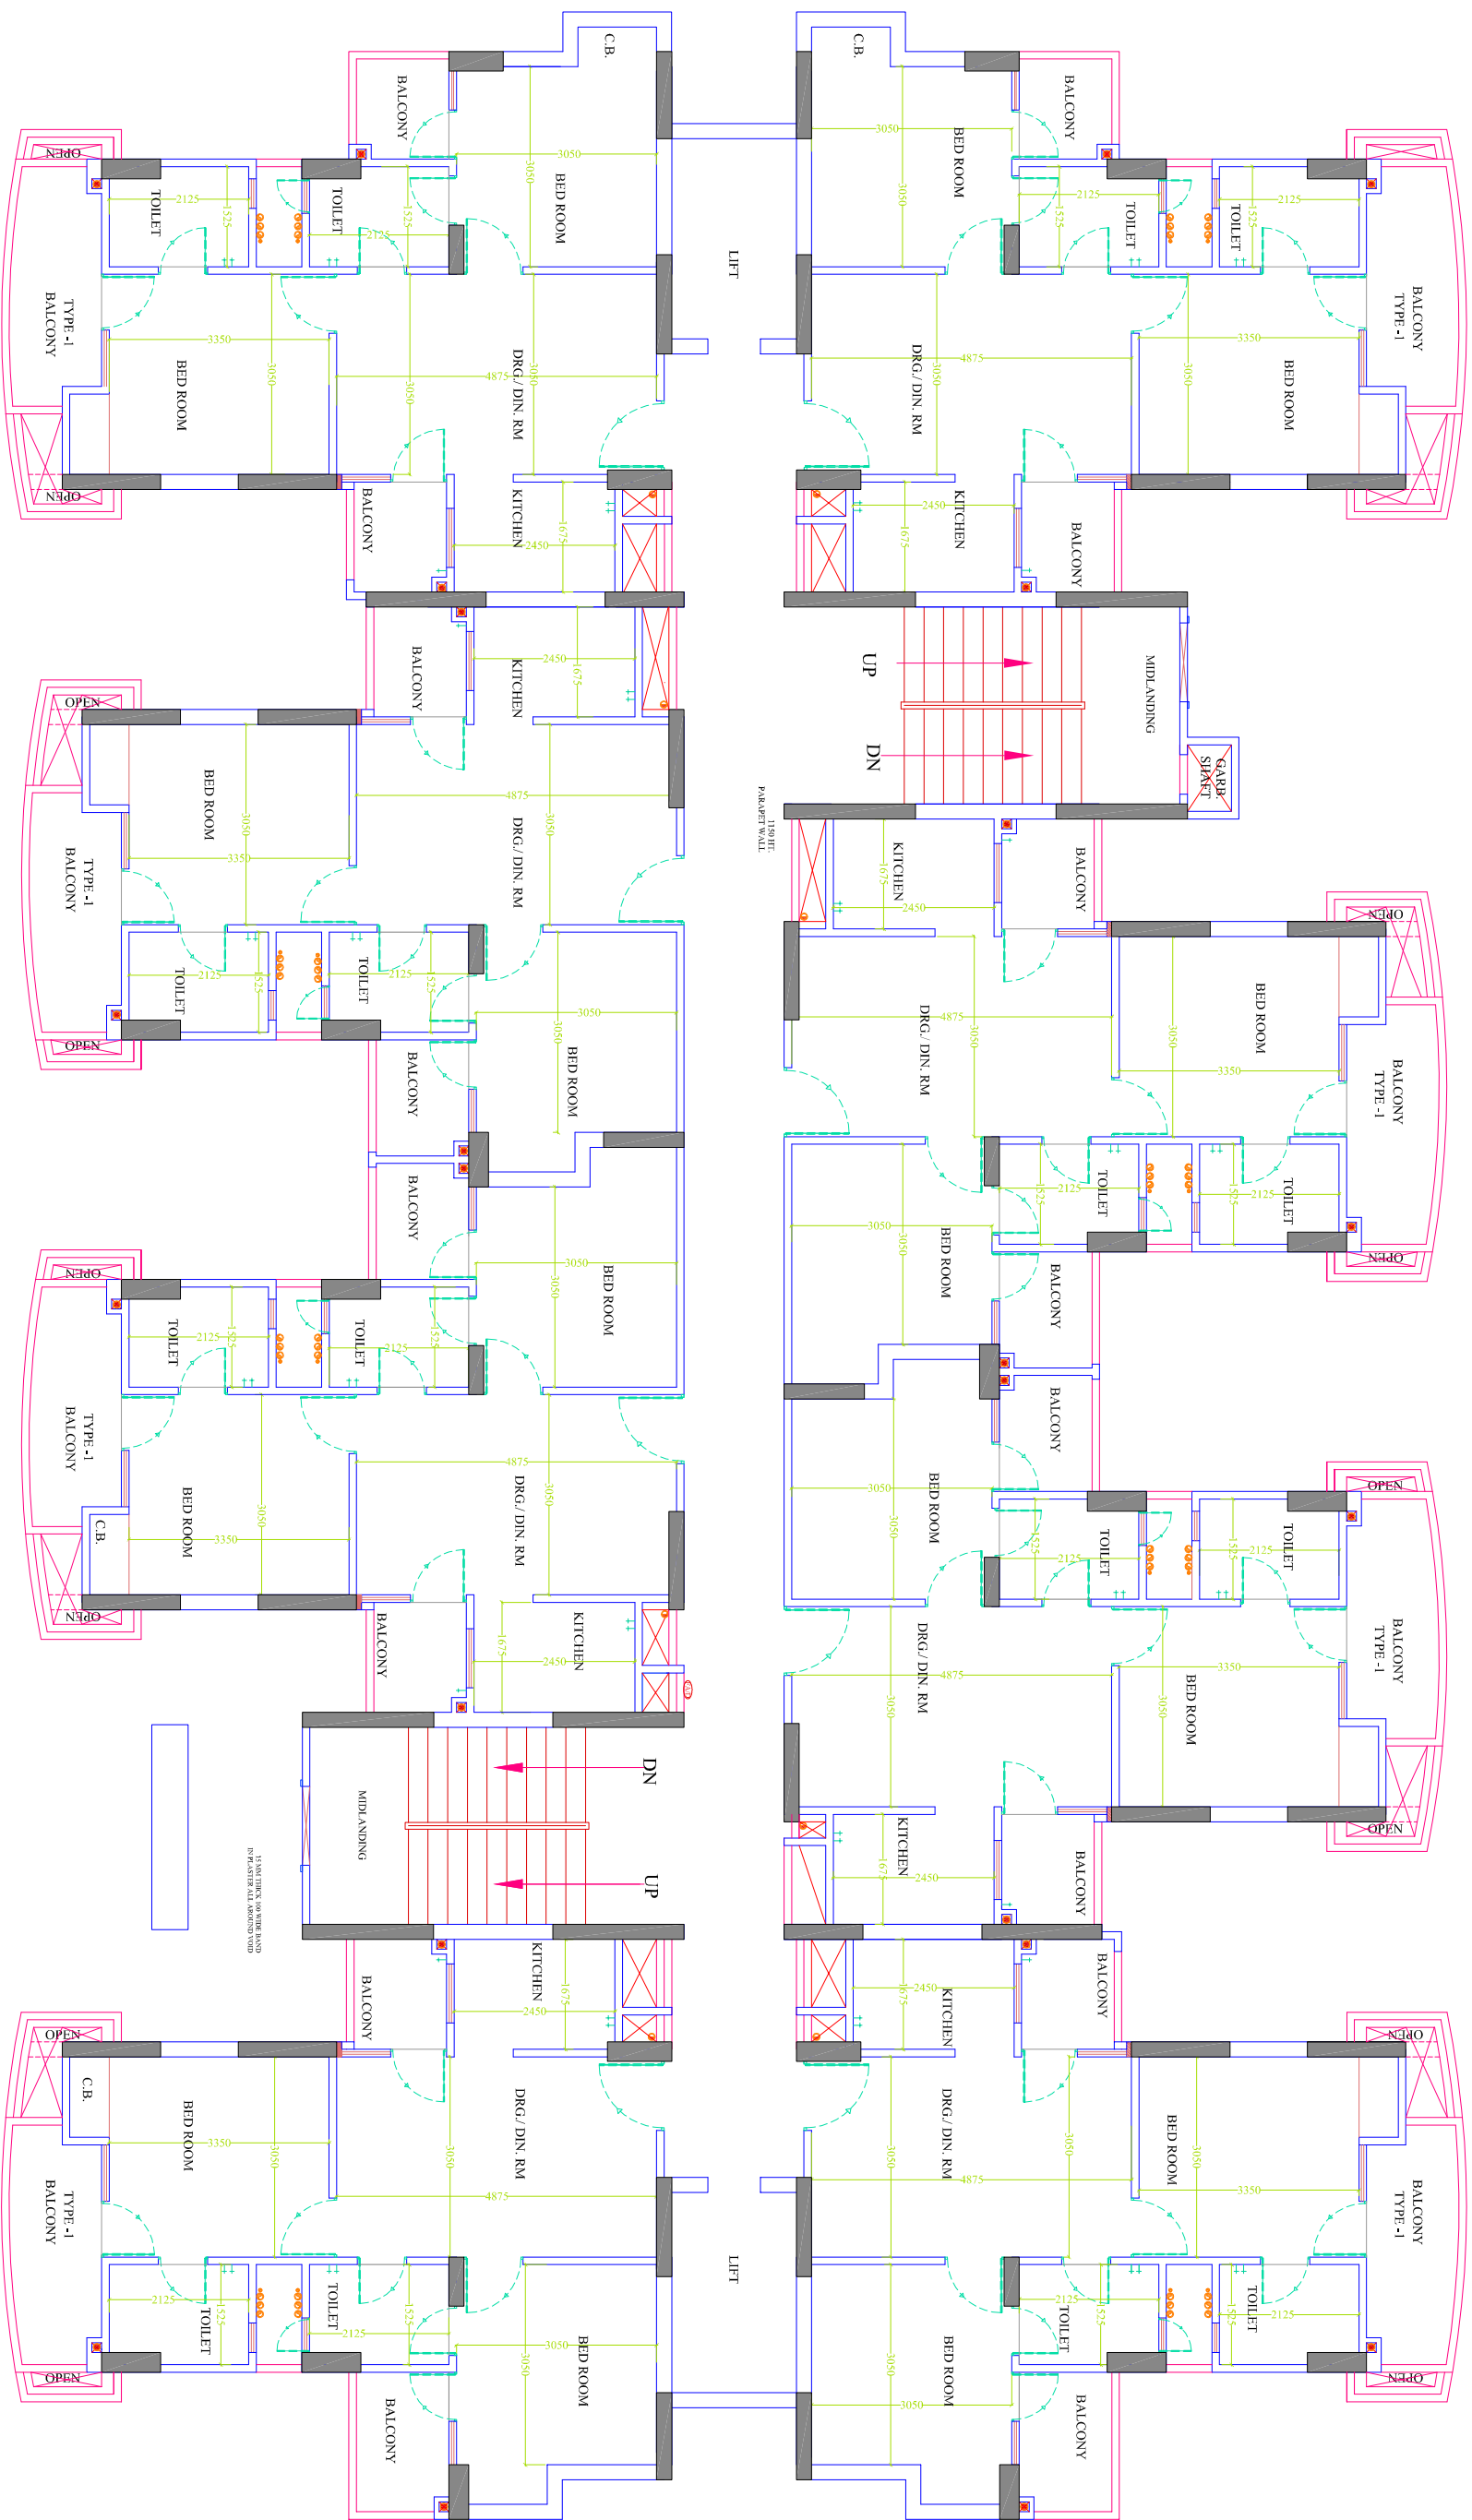


TOWER-B17
TYPICAL FLOOR PLAN

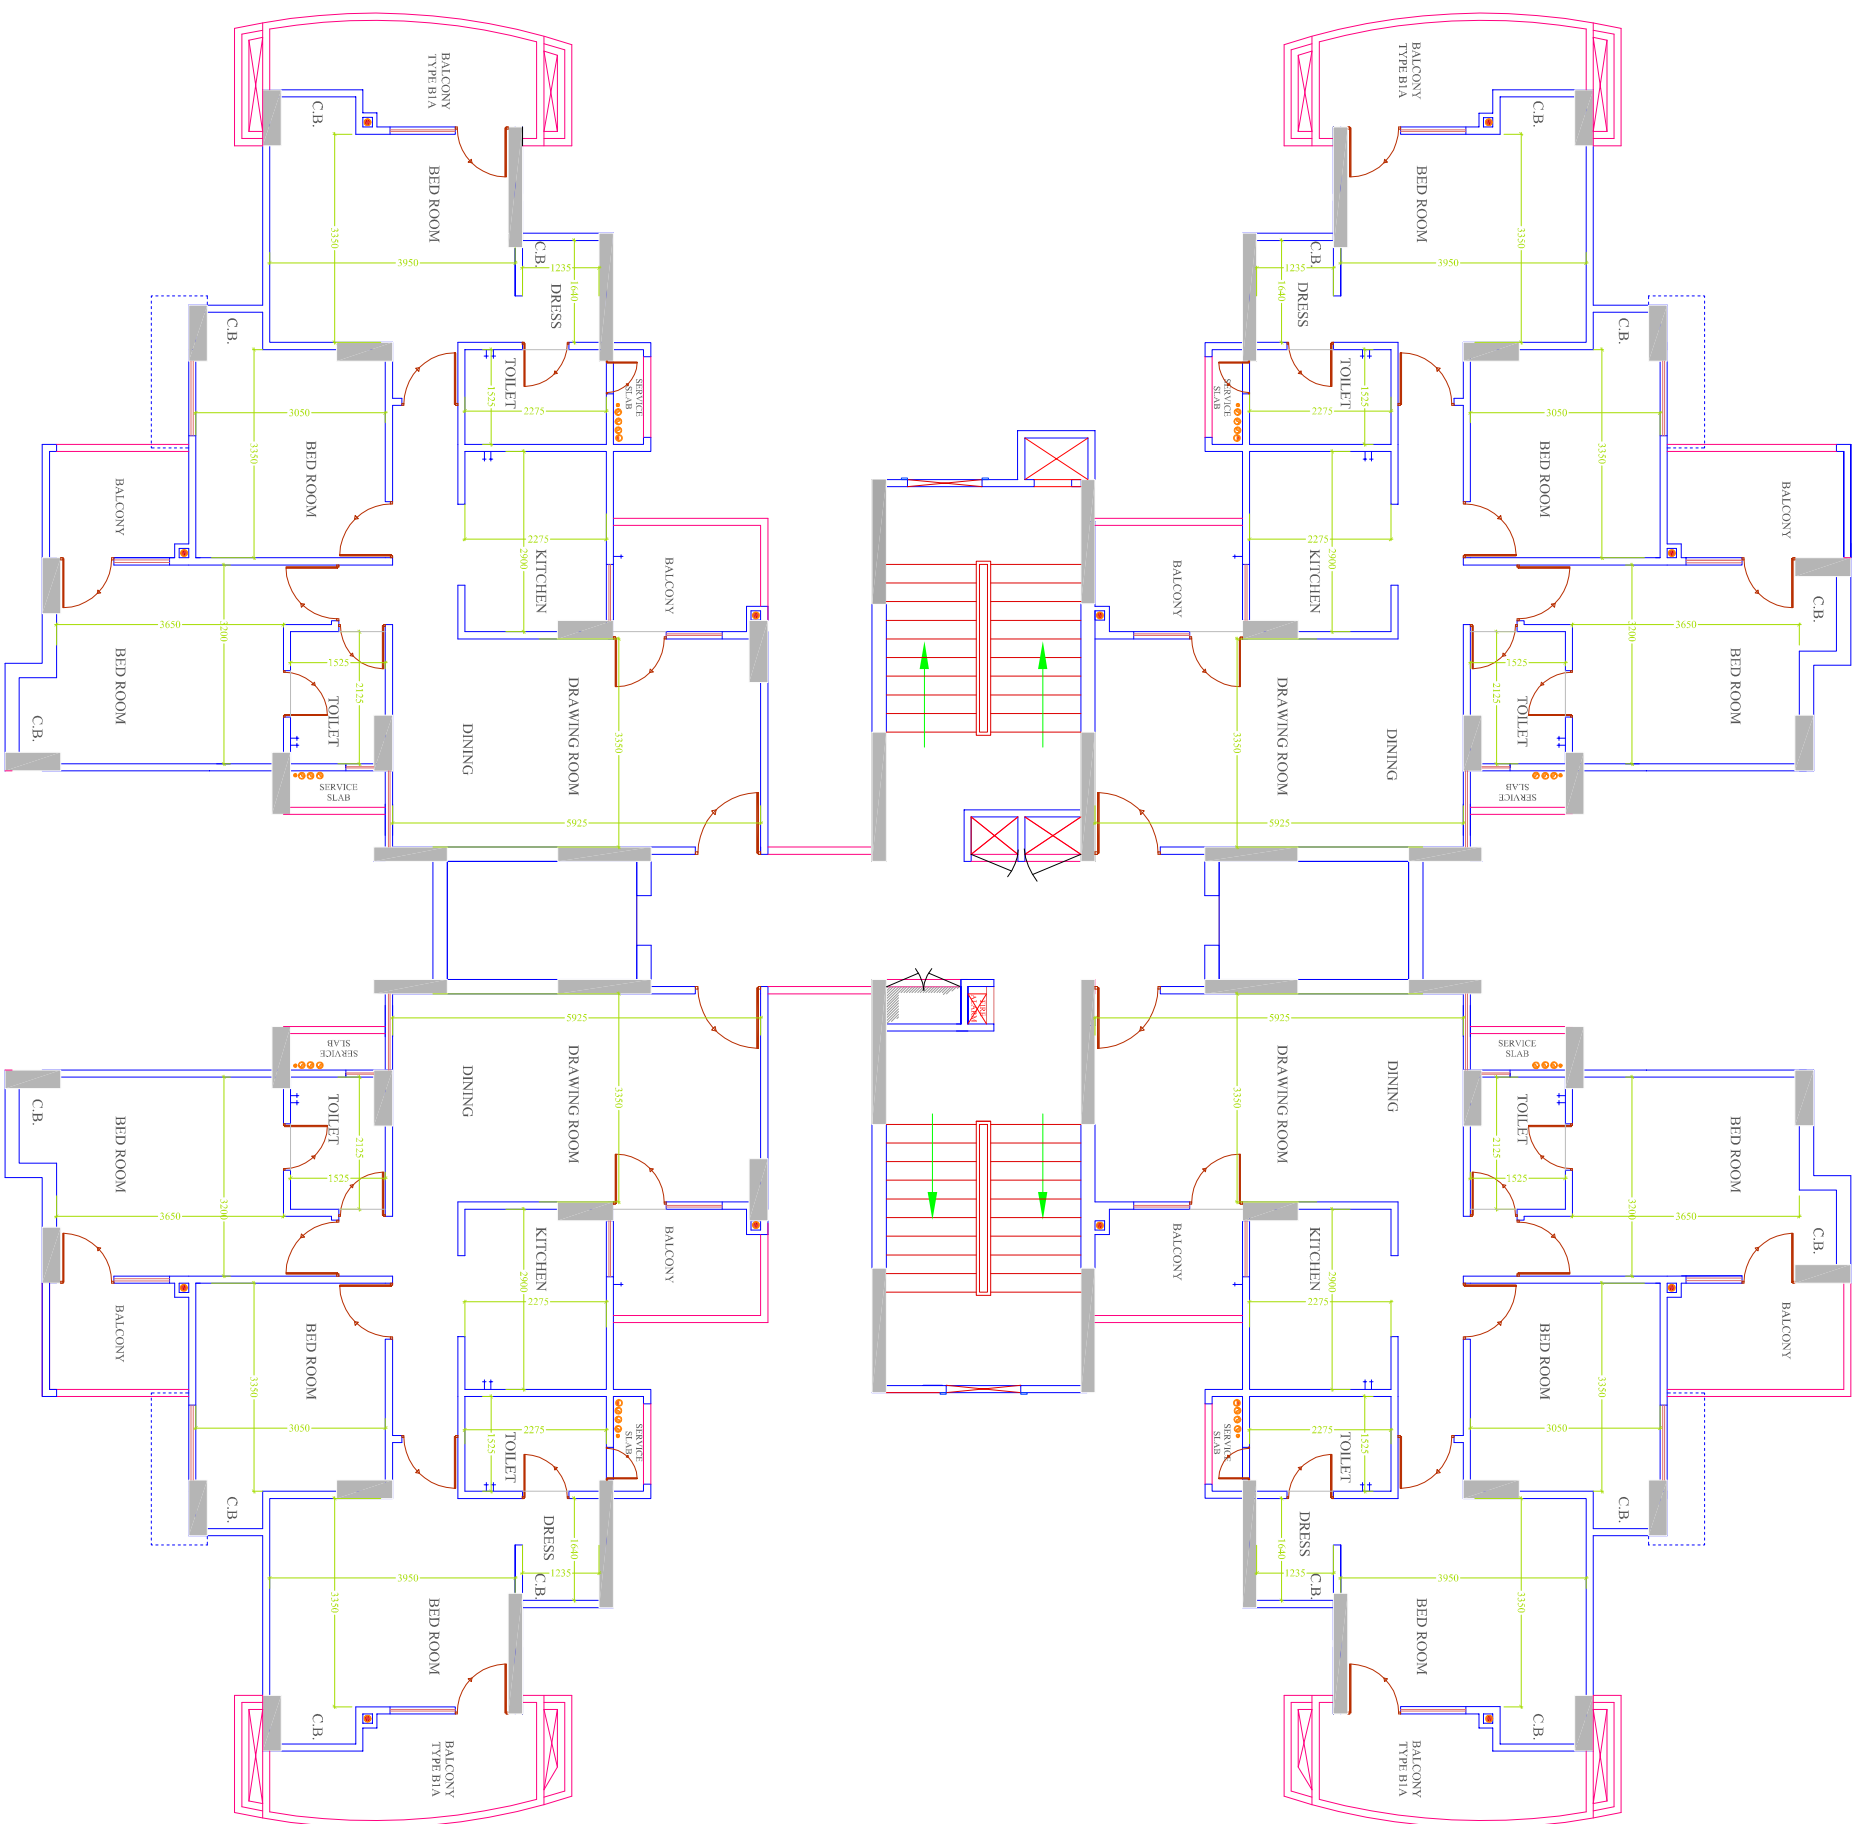


TOWER-D5
TYPICAL FLOOR PLAN

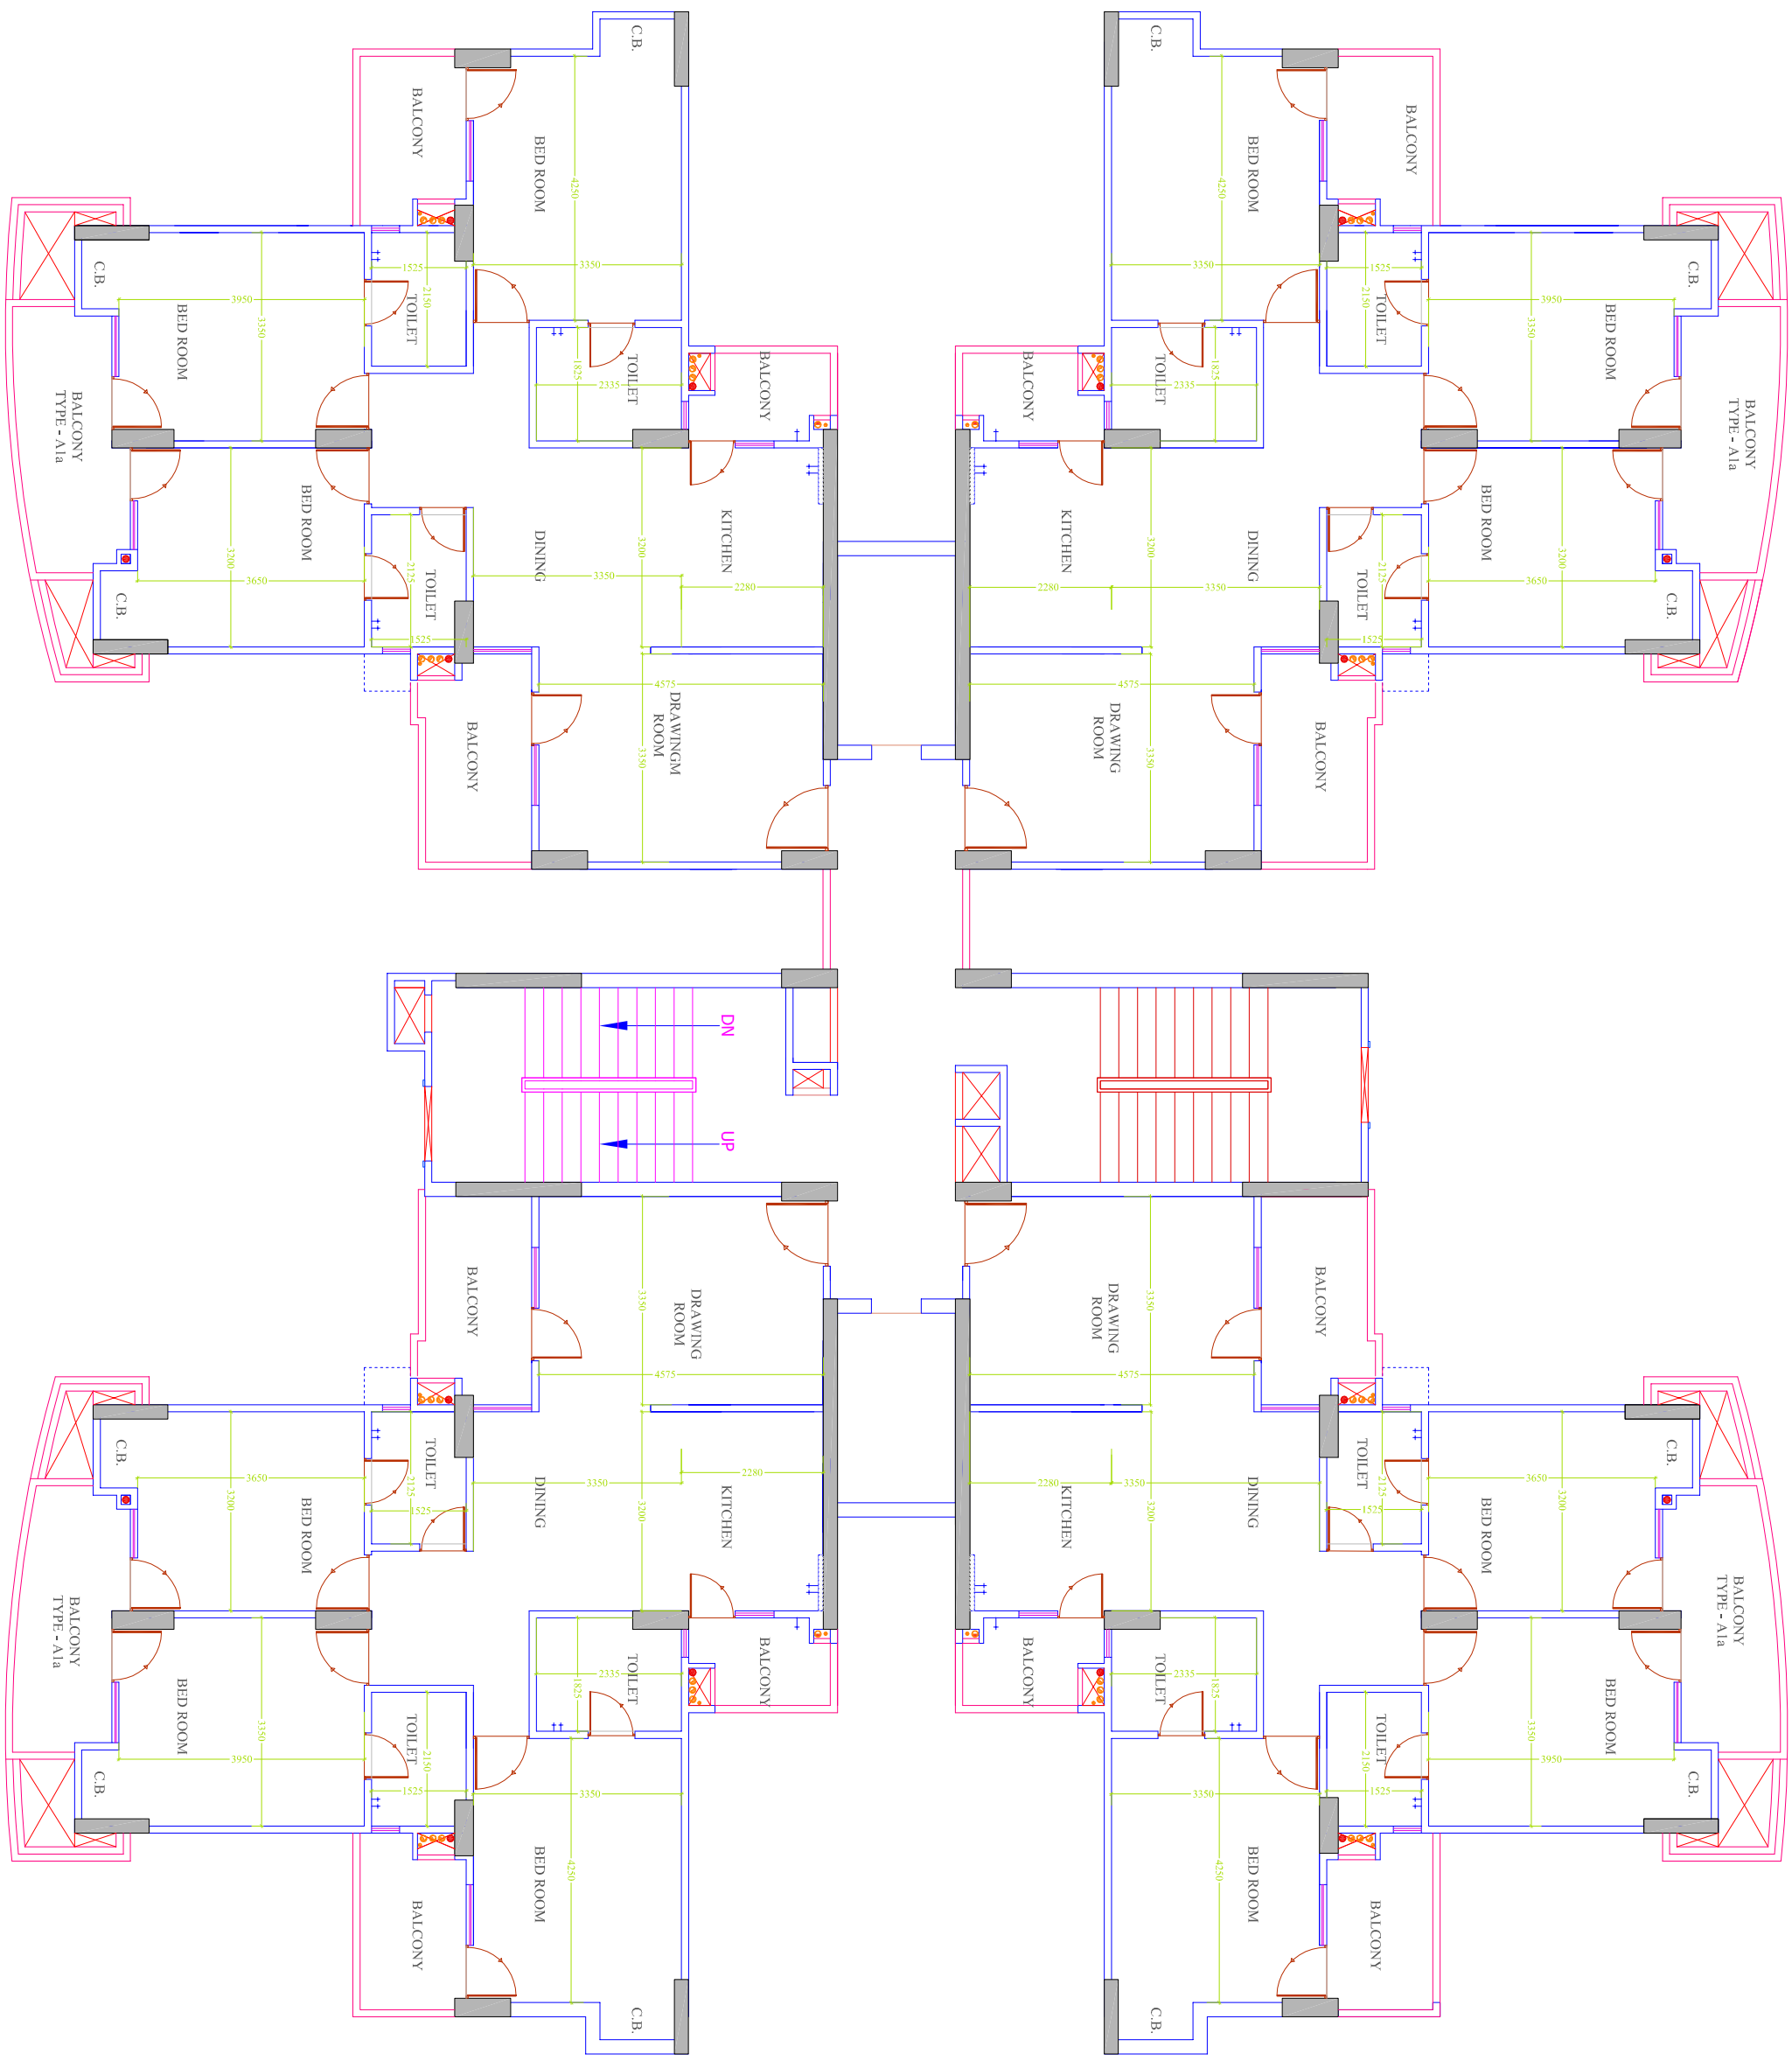


TOWER-E4
TYPICAL FLOOR PLAN

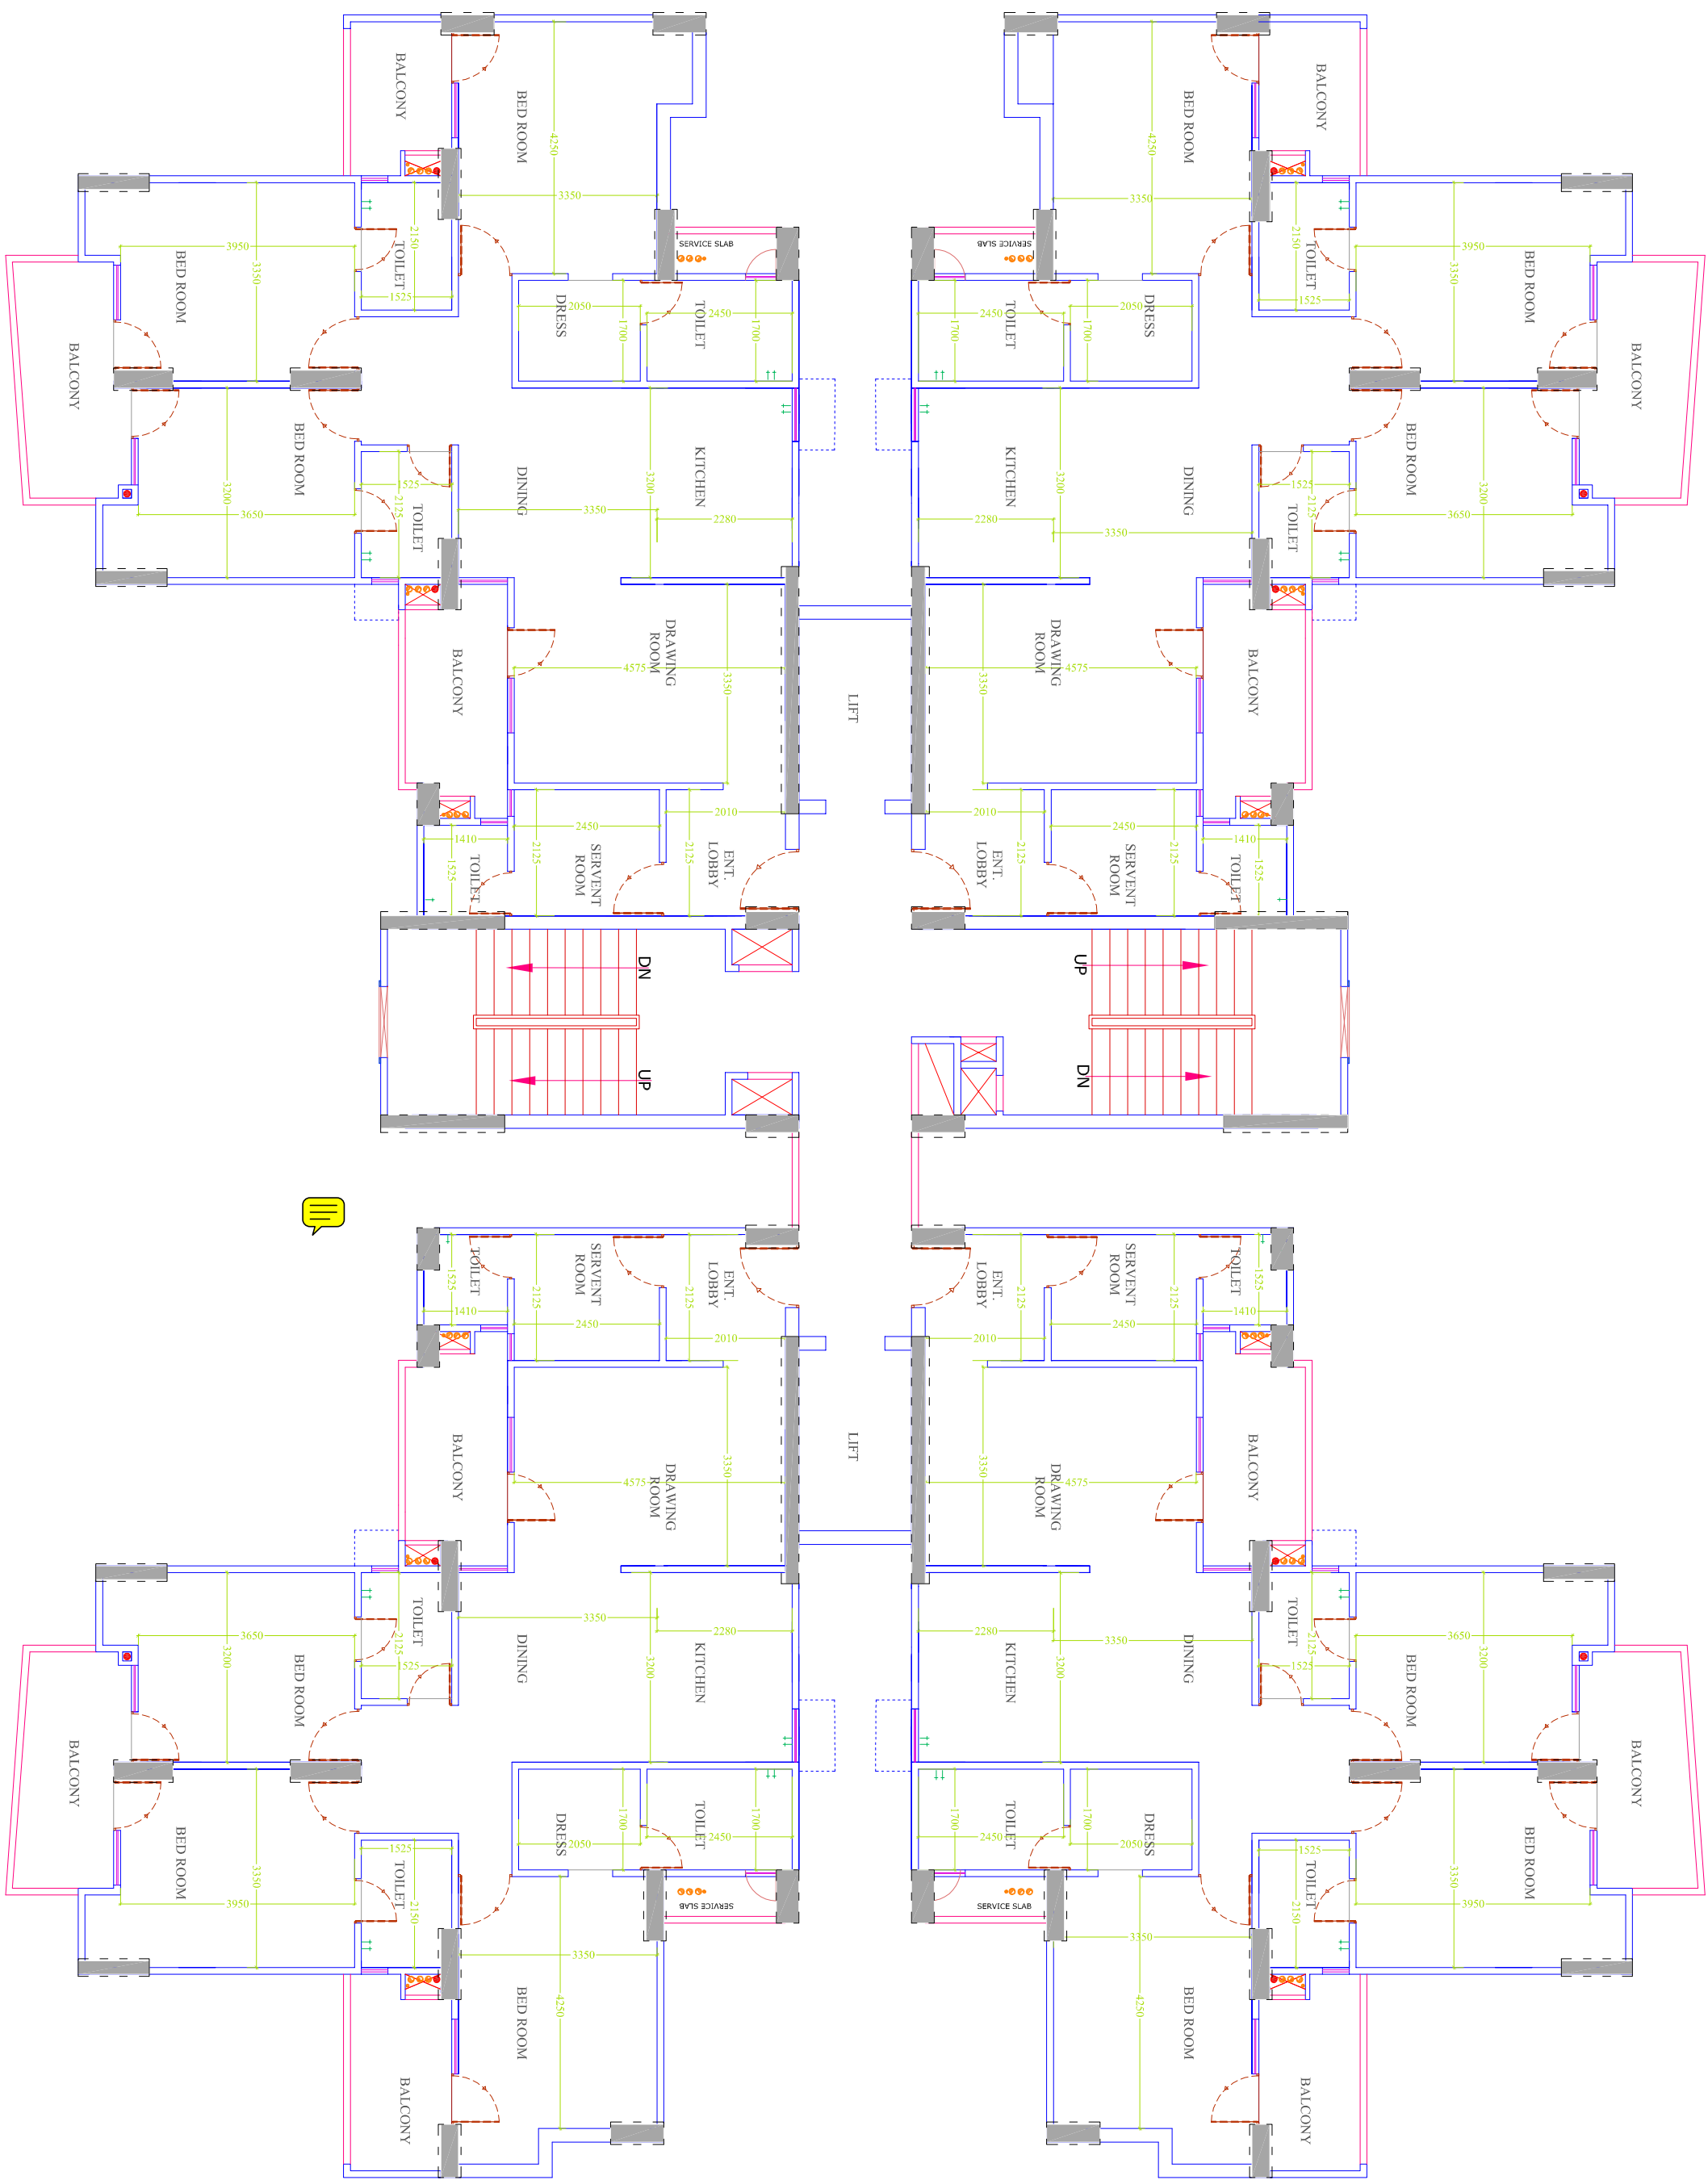


TOWER-F1
TYPICAL FLOOR PLAN

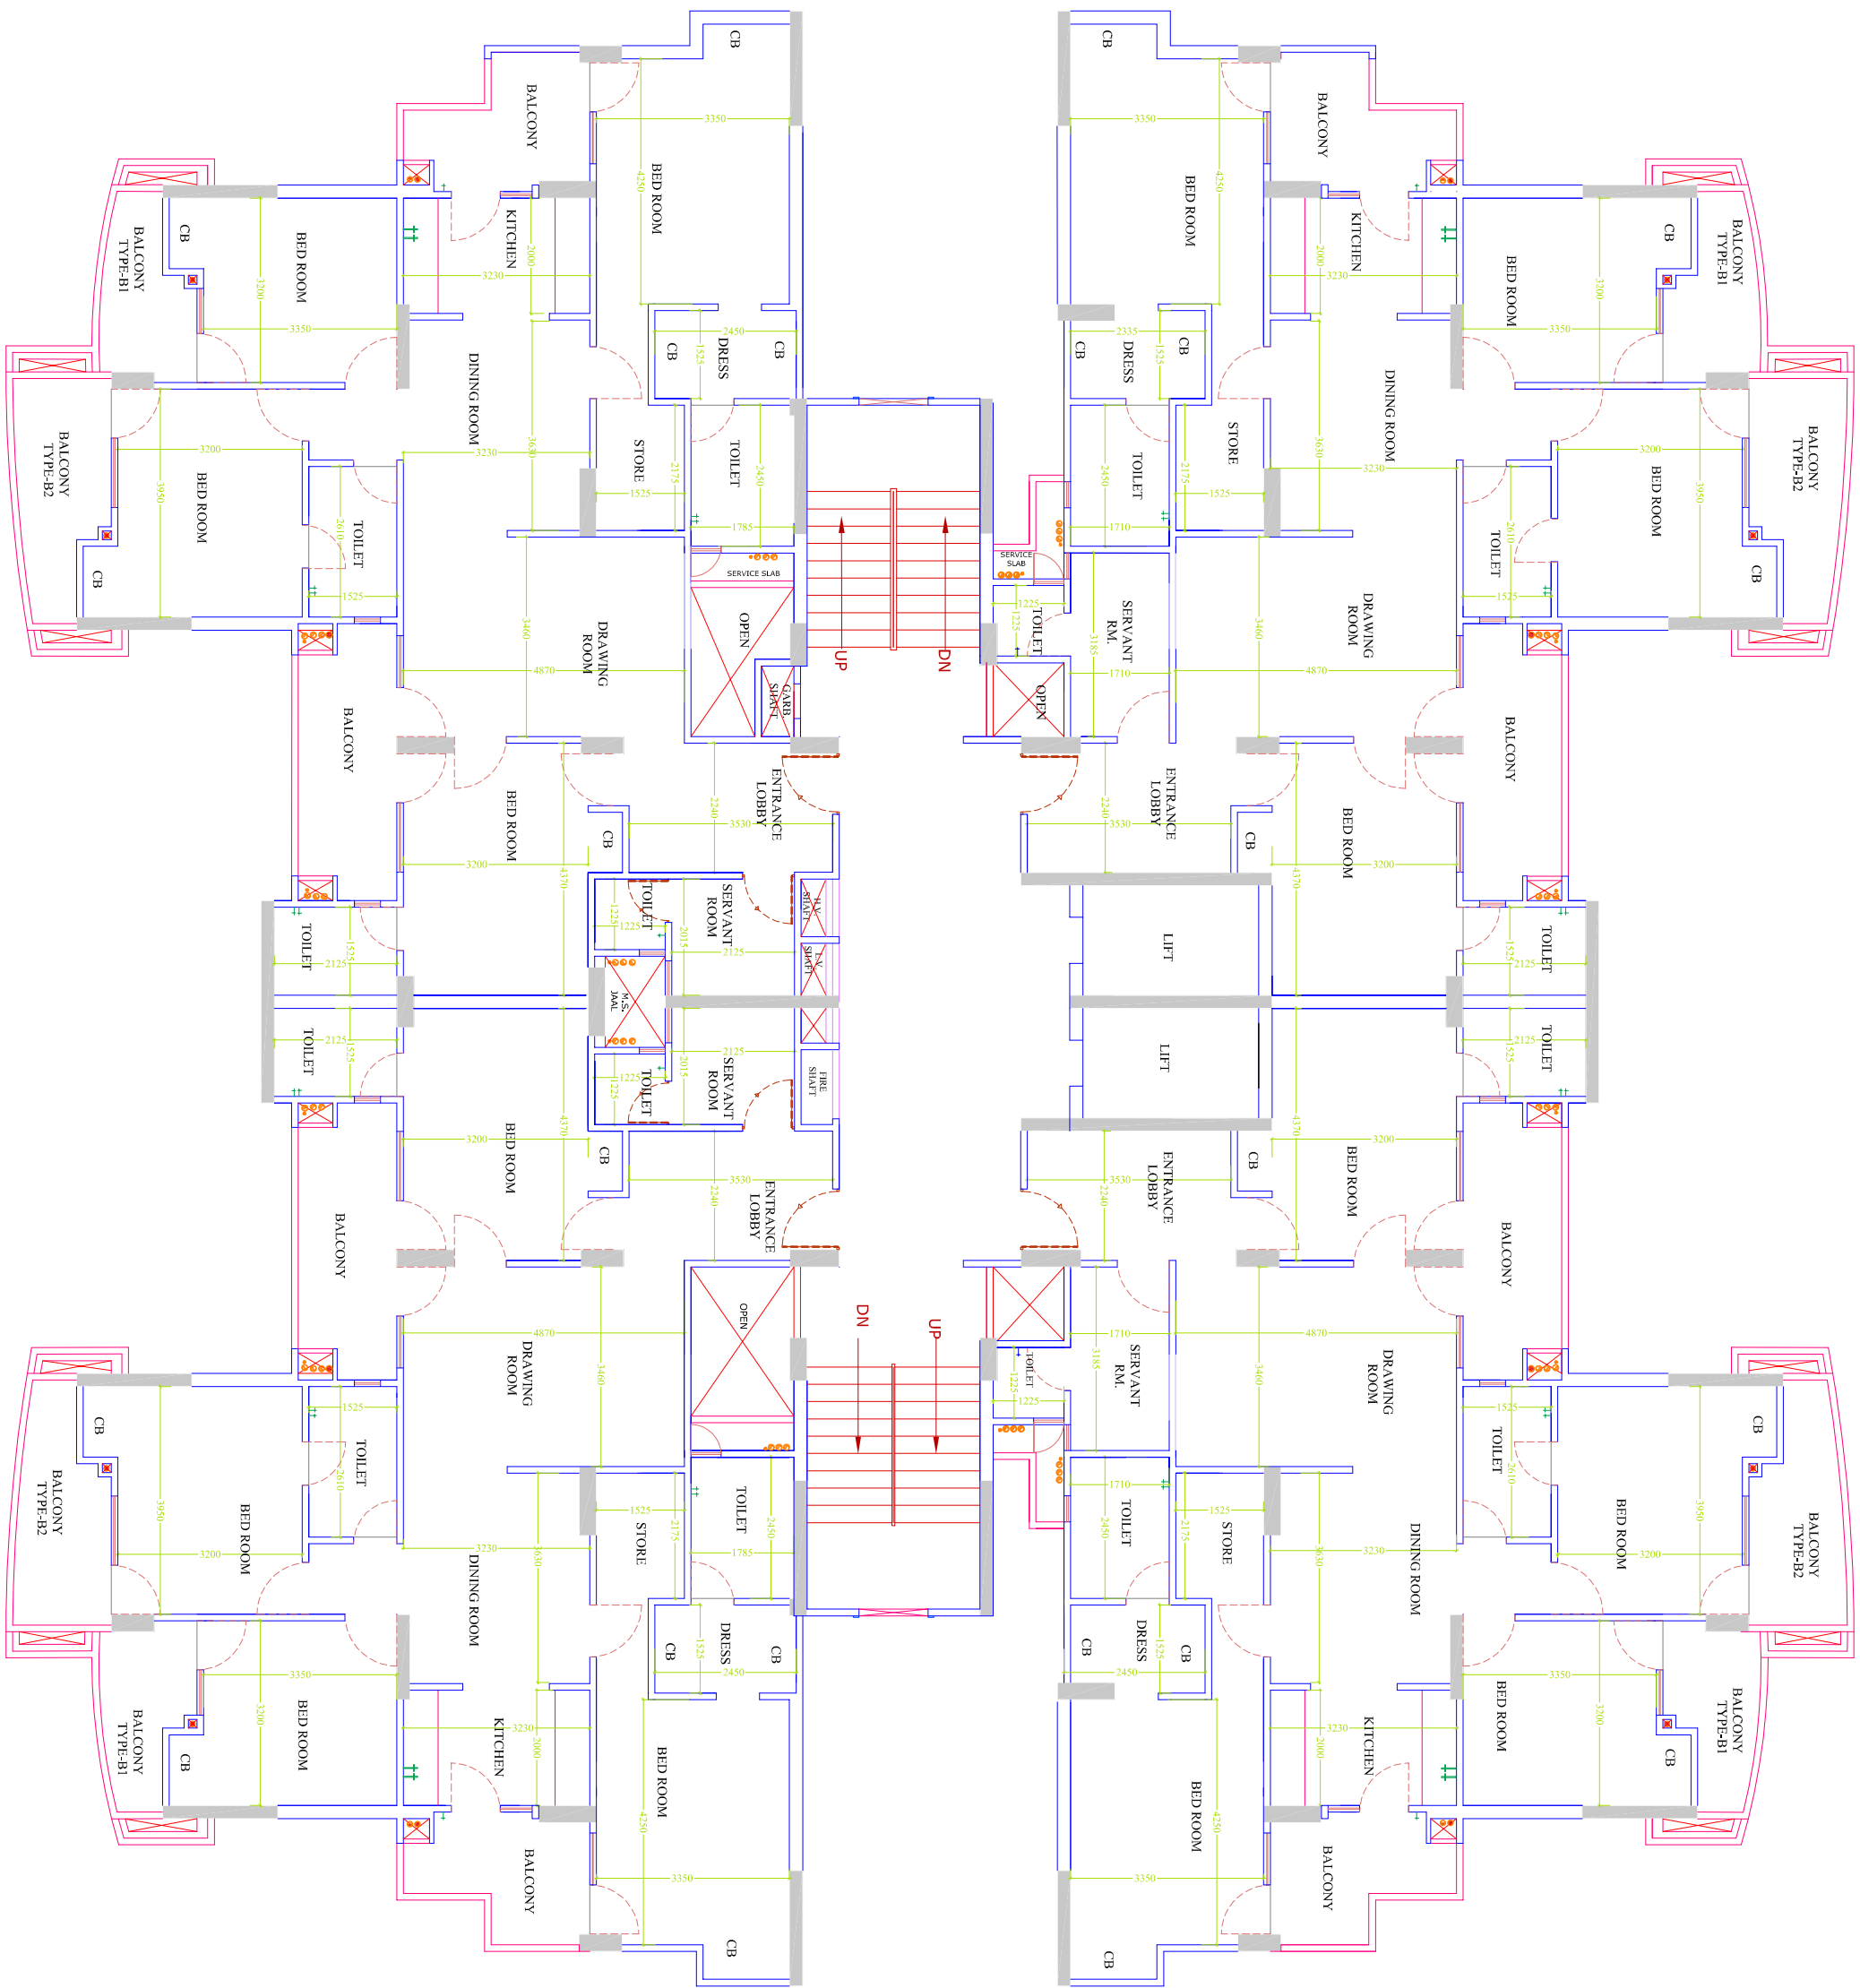


TOWER-G1
TYPICAL FLOOR PLAN

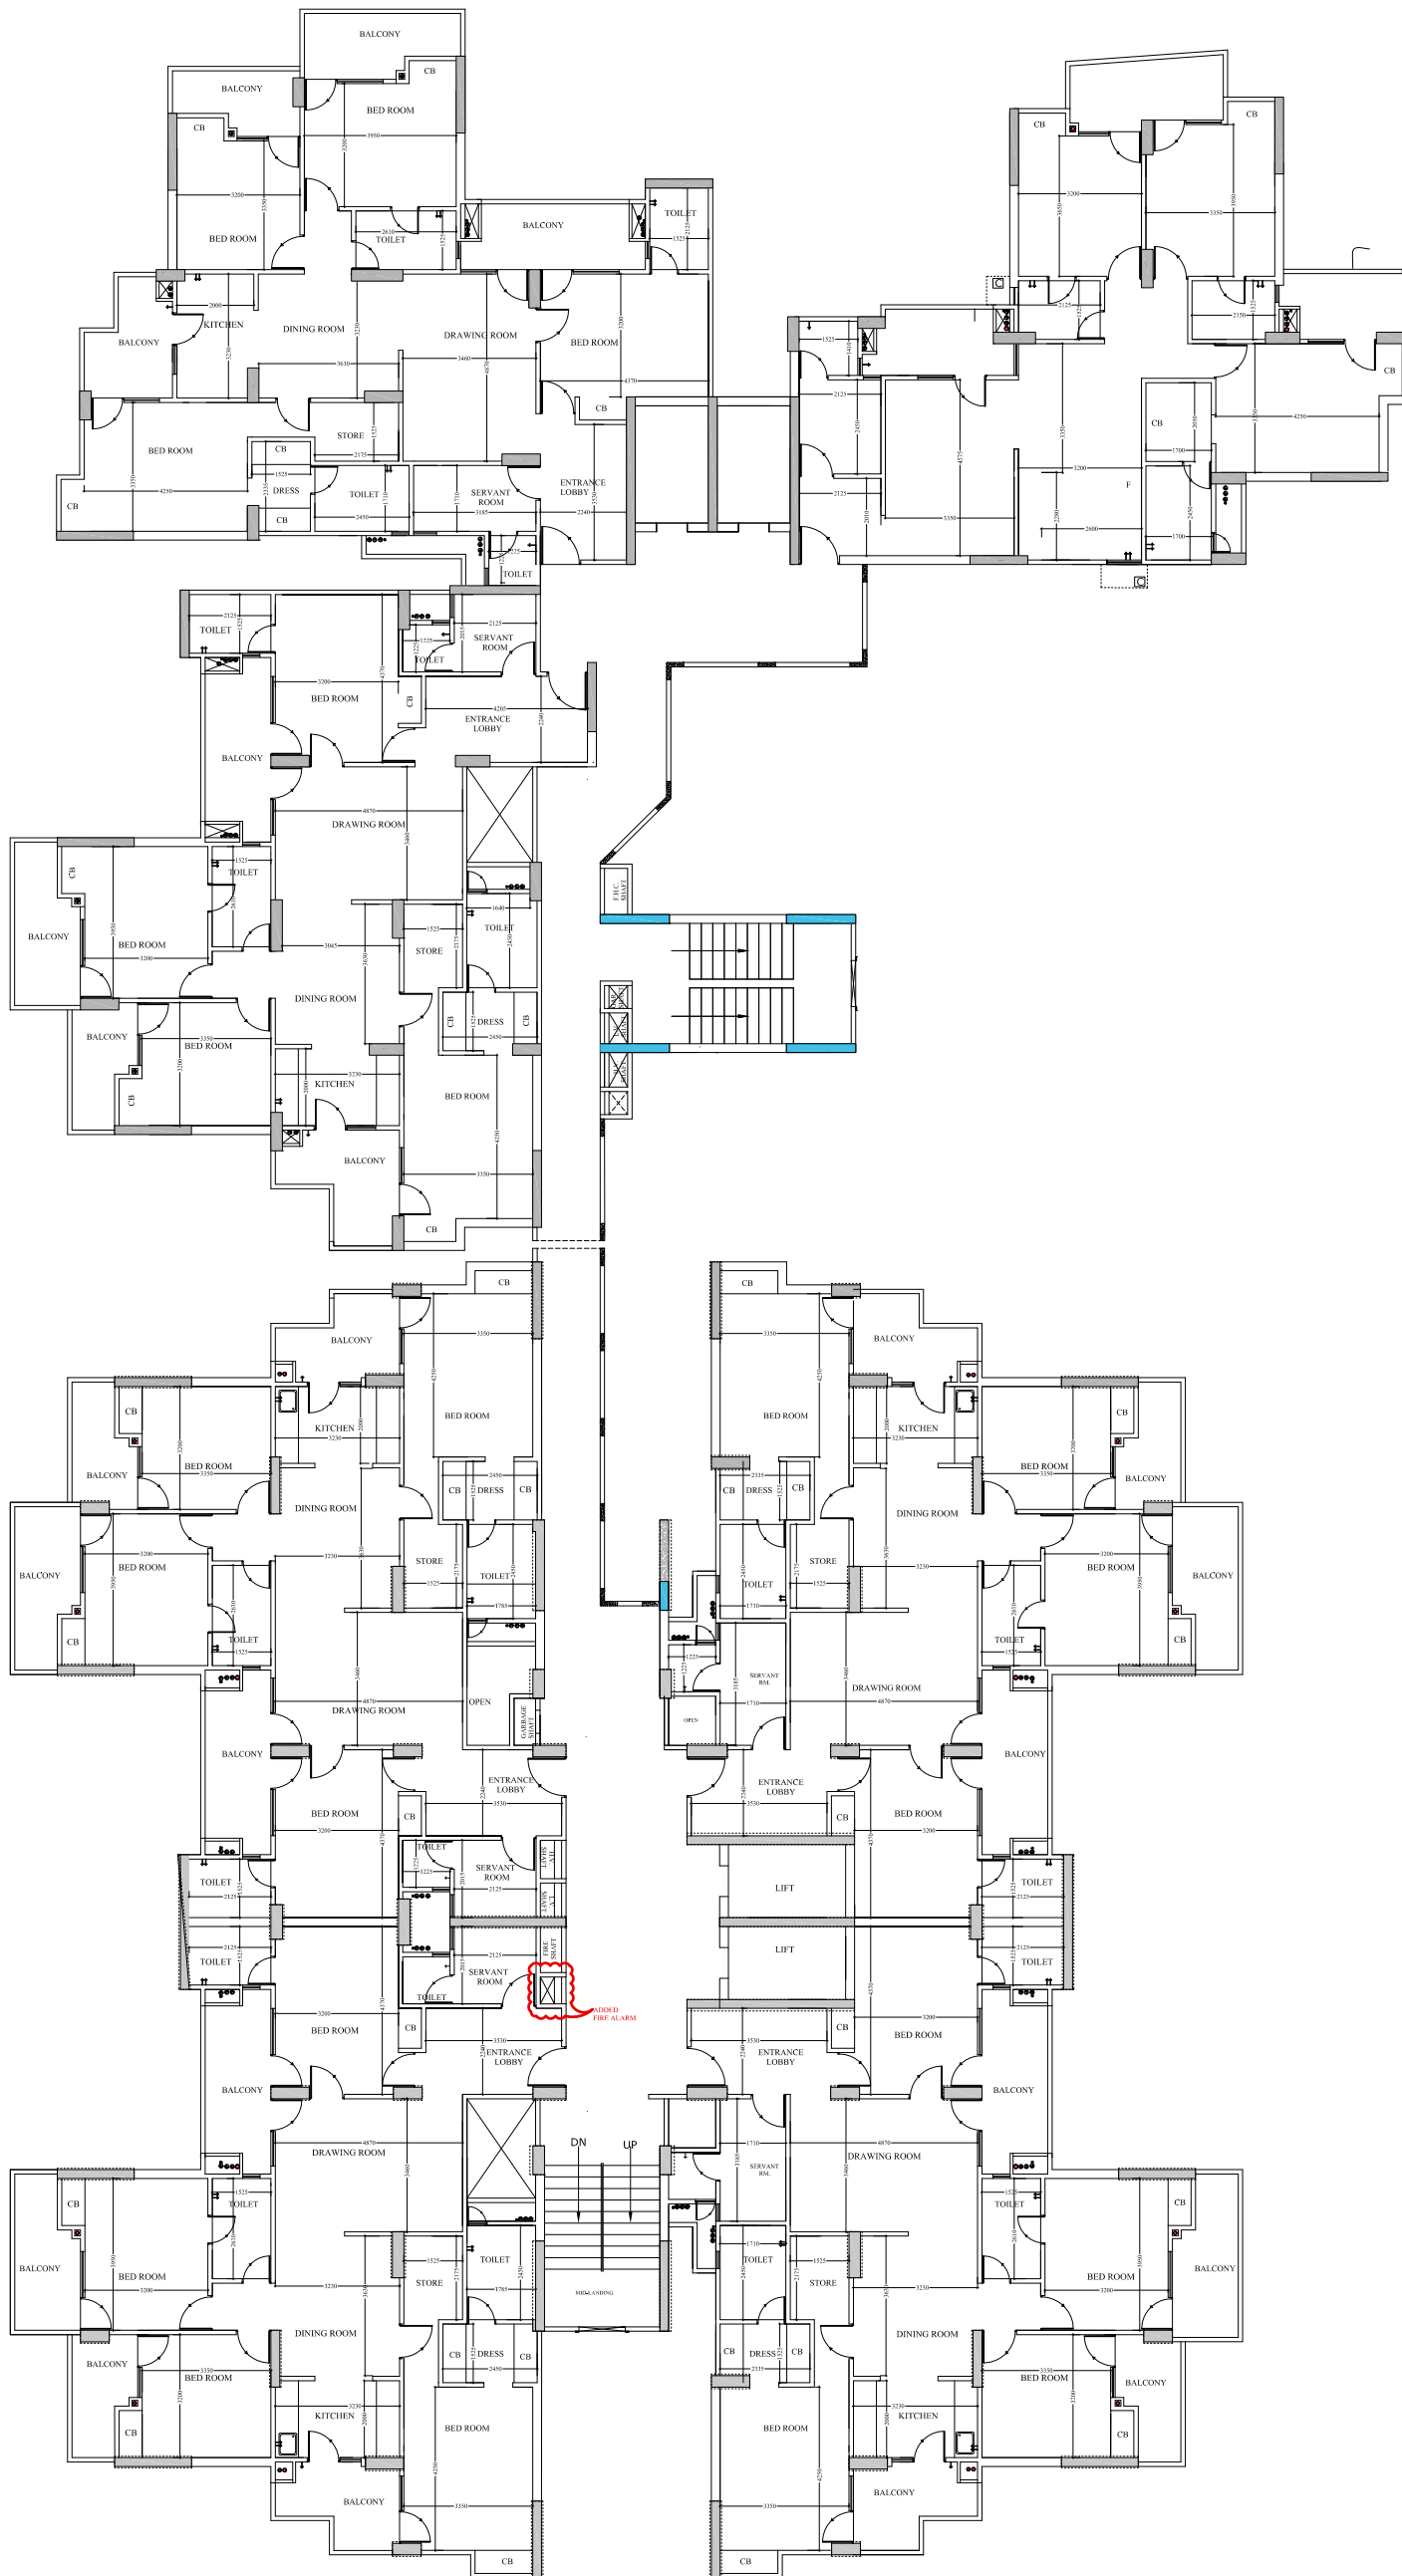

TOWER-G5
TYPICAL FLOOR PLAN

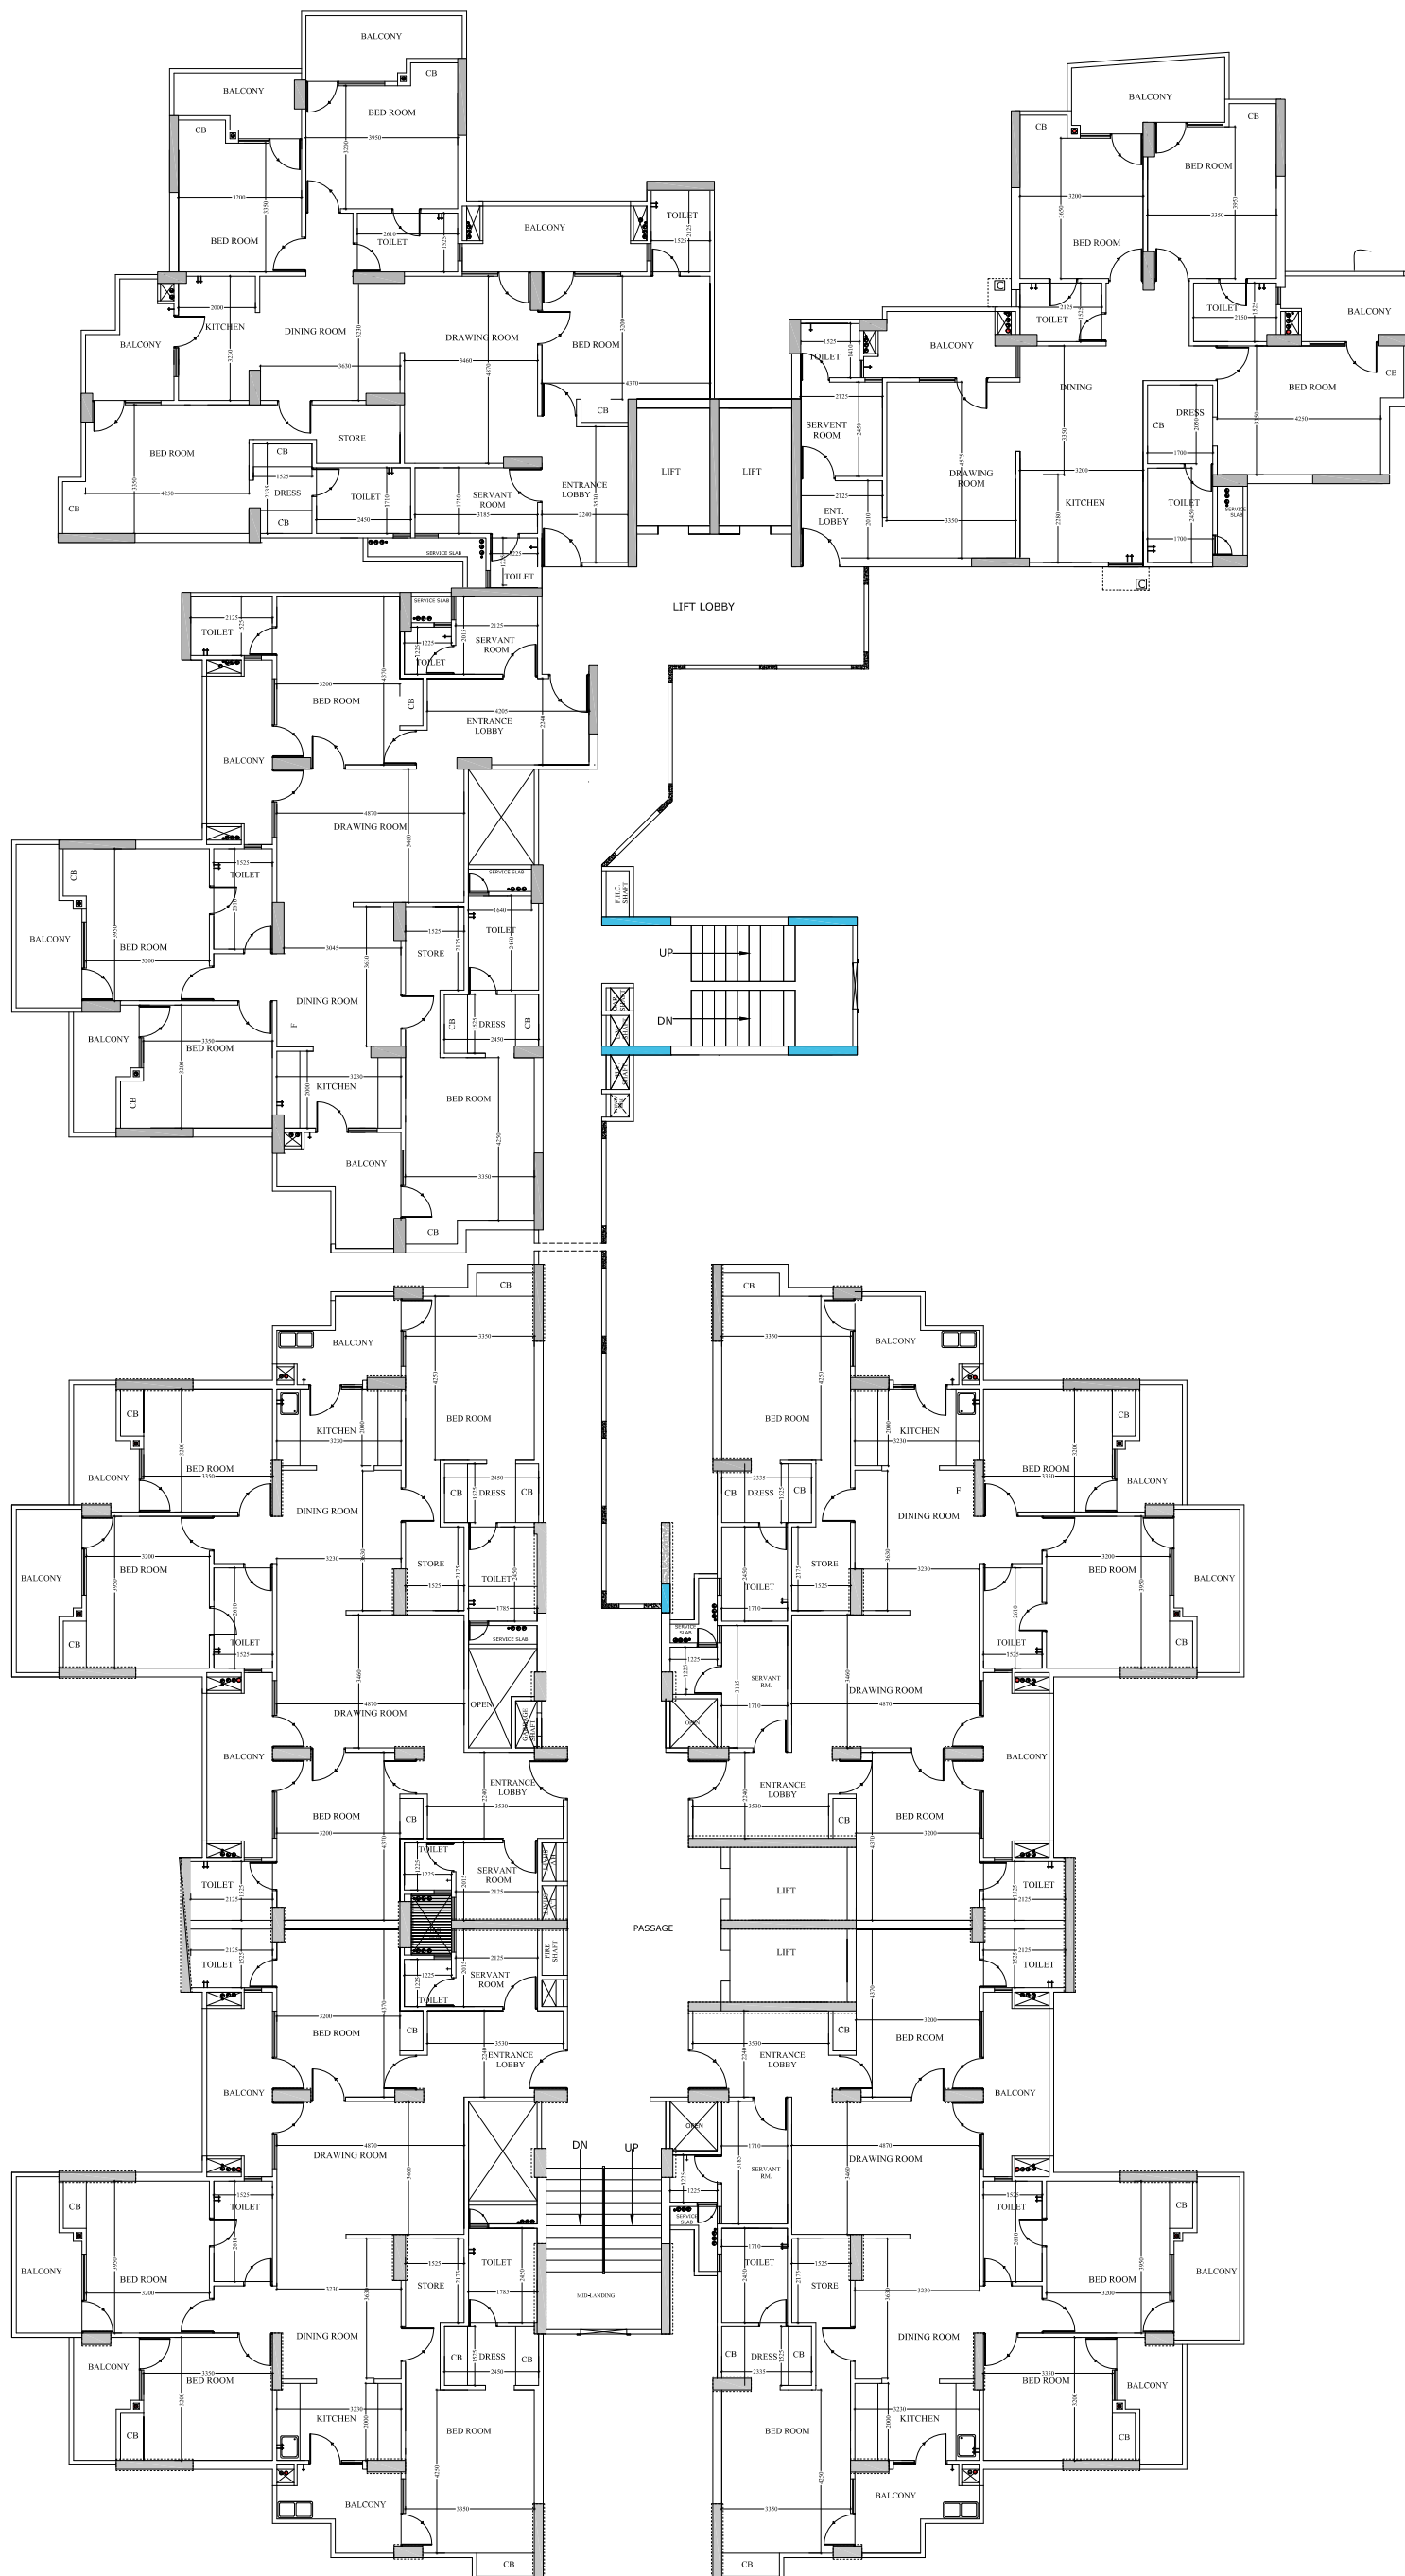

TOWER-S1
TYPICAL FLOOR PLAN

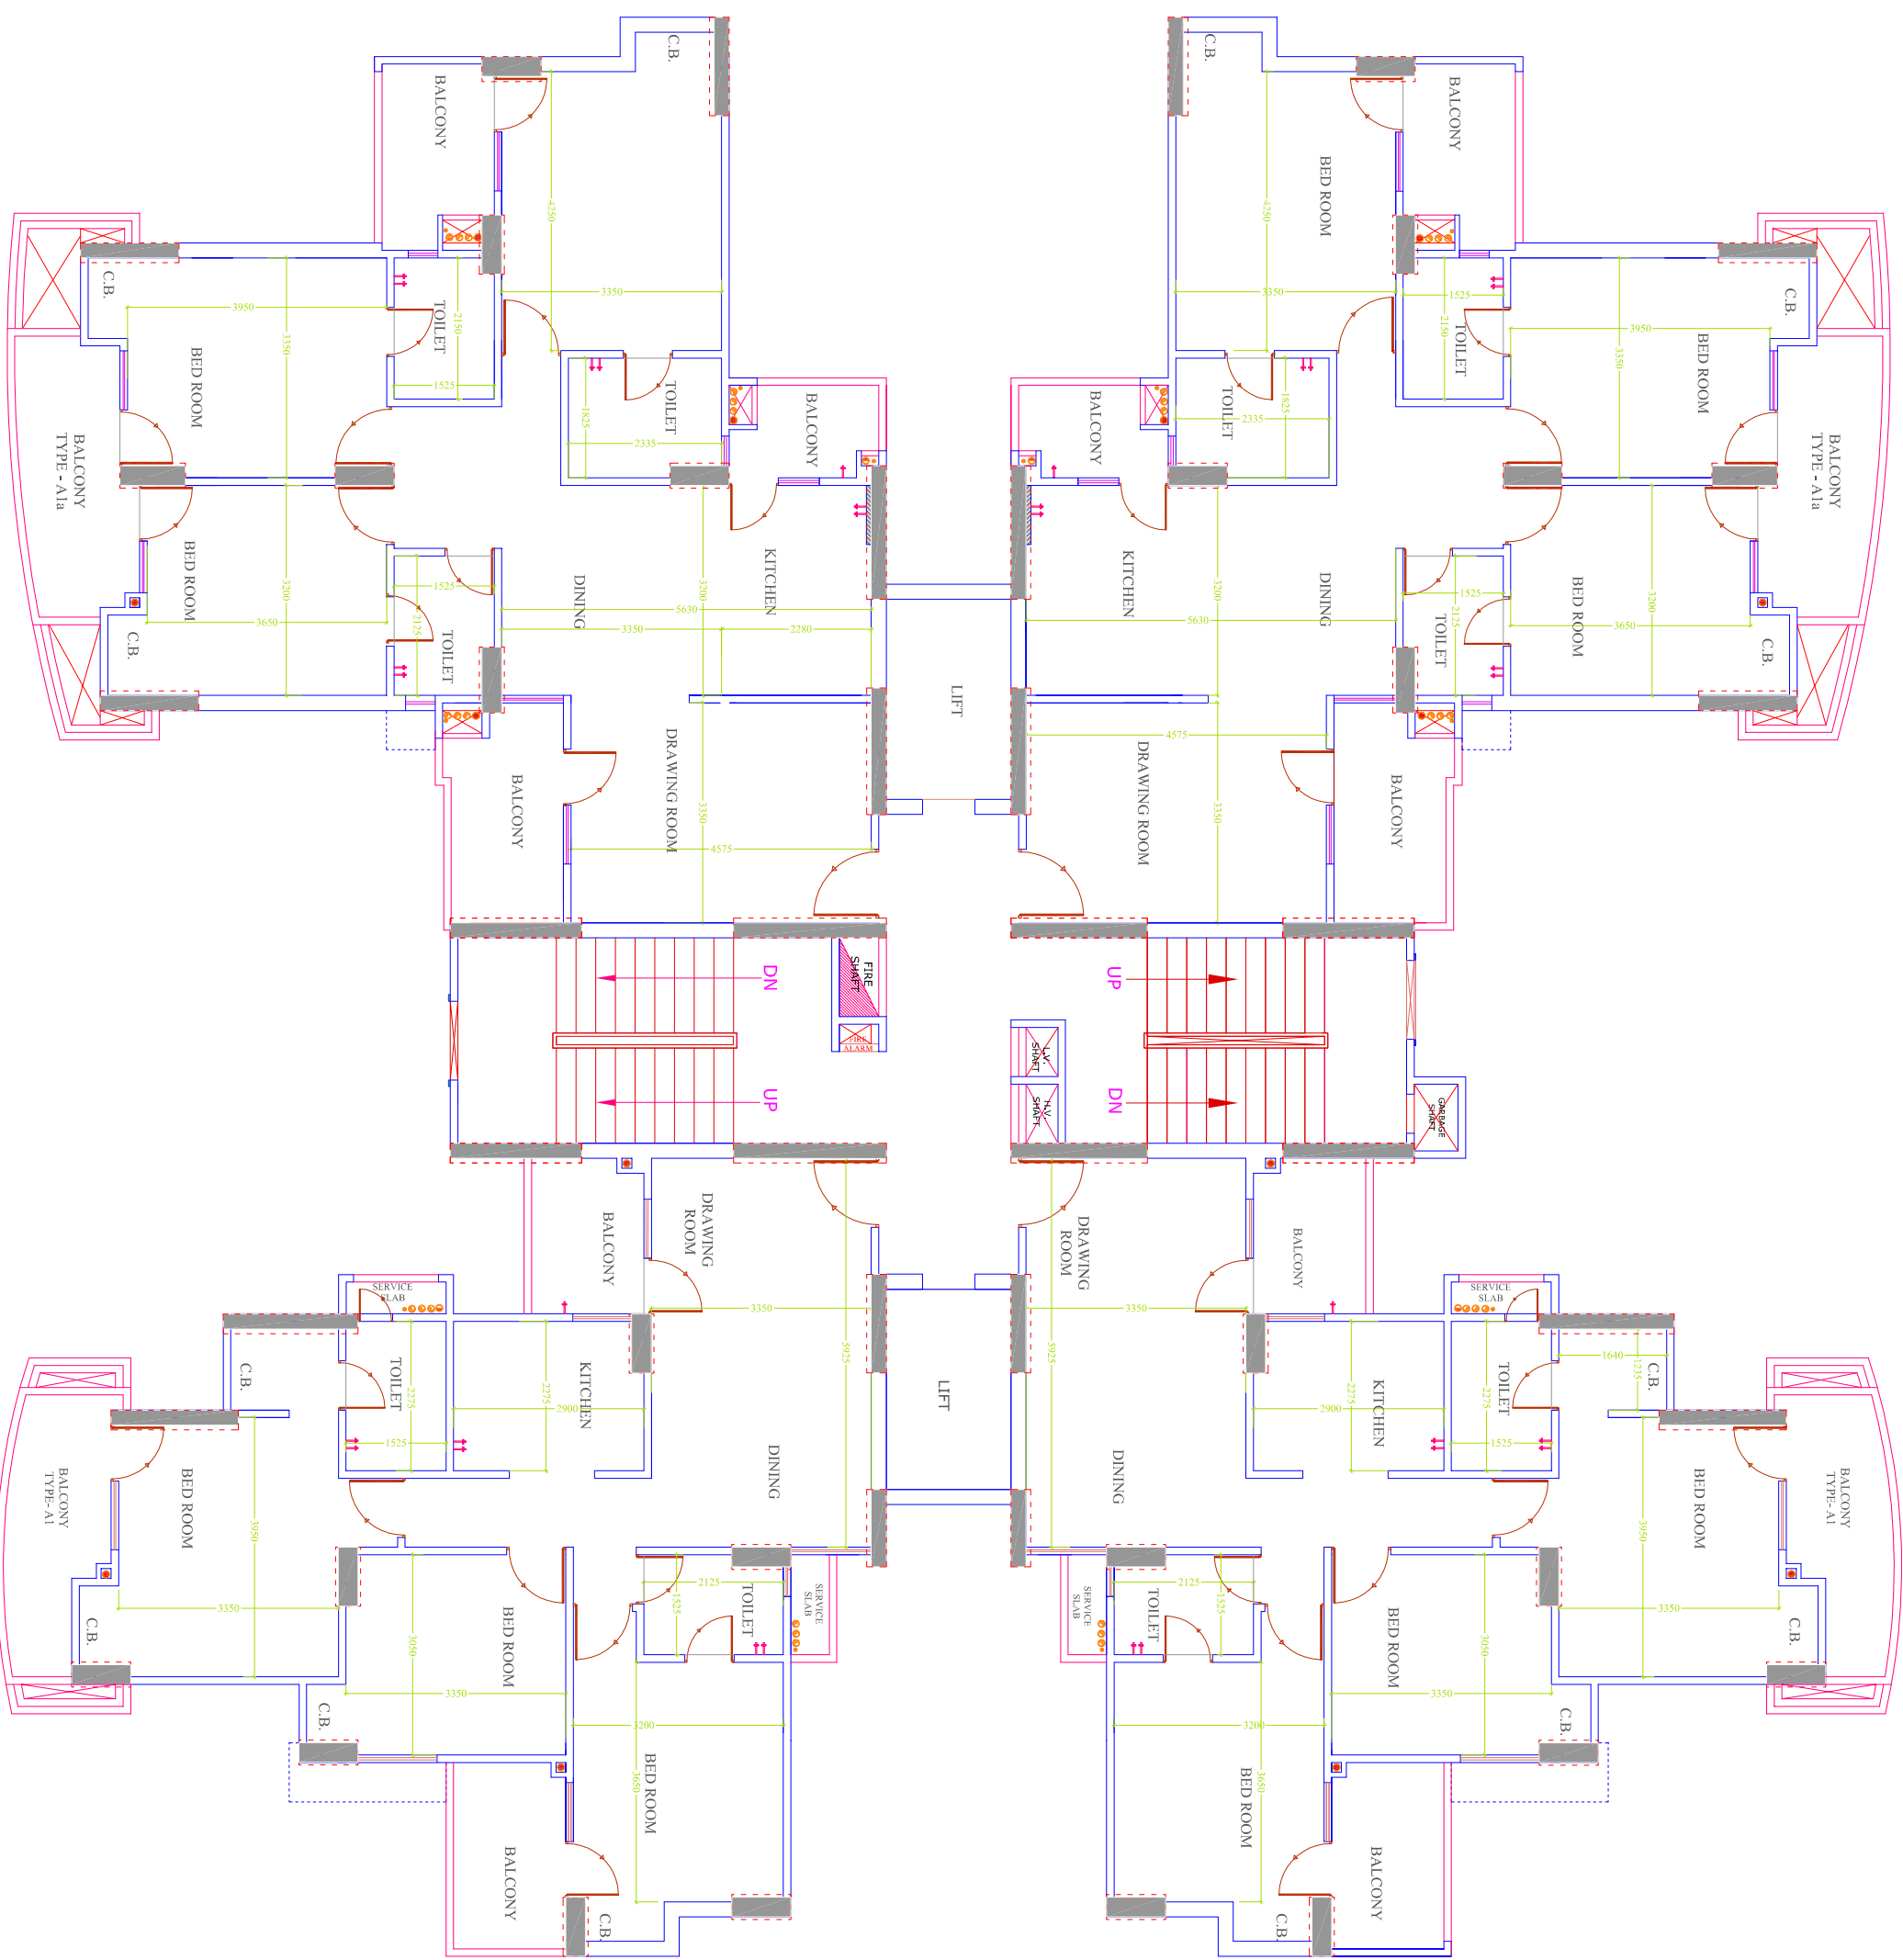

TOWER-S2
TYPICAL FLOOR PLAN