


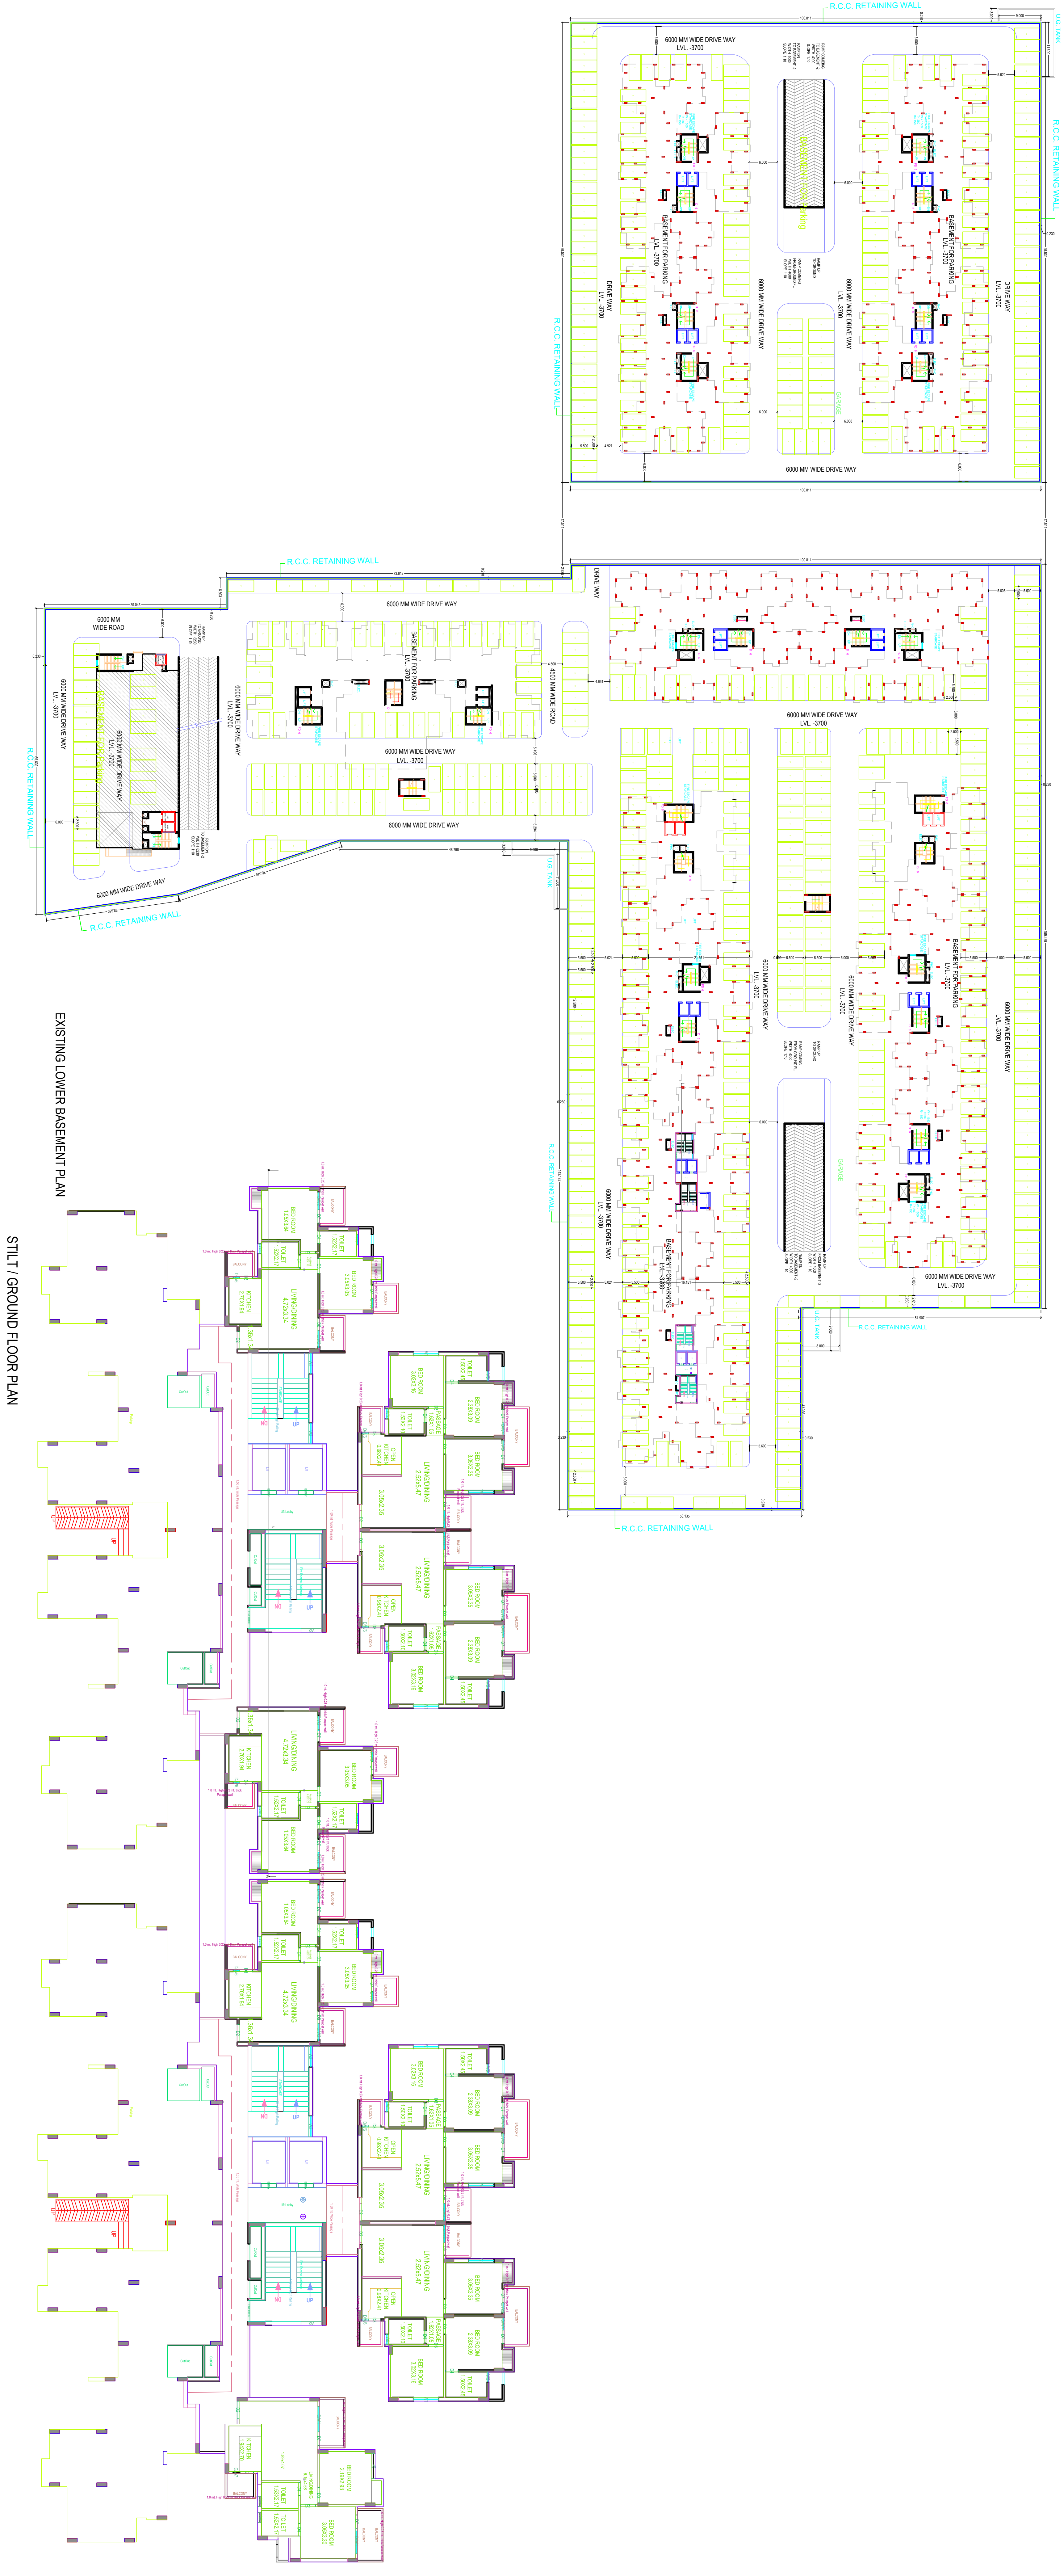

FIRST FLOOR PLAN

Note - 1) This drawing is prepared as per the current prevailing Building Bye Laws.
2) If Map sanctioned is used for purpose anything other than stated in application will lead to rejection of Map.

ISO_A0 (841.00 x 1189.00 MM)




OWNERS NAME AND SIGNATURE
KASHI KUMAR SINGH

ARCHITECTS NAME AND SIGNATURE
RANDESH KUMAR
CADD/788849

STRUCTURE ENGINEER
RANDESH KUMAR
CADD/788849

GRANTEE DEVELOPMENT AUTHORITY

Building Plan Application Number
CTDA/BP/20/21/0532
Sanctioned On
30 Mar 2021
Valid Till
31 Mar 2026
Approved By
Aakash Shrivastava (Chief Architect and Town Planner)
Emailed By
Sanku Chandra Kishore (Junior Engineer)
Sanku Chandra Kishore (Assistant Engineer)
Narendra Kumar Chaudhary (Town Planner/ Executive Engineer)
Aakash Shrivastava (Chief Architect and Town Planner)
Sanku Chandra Kishore (Secretary)

Kashish Kishore (Vice Chairman)

