


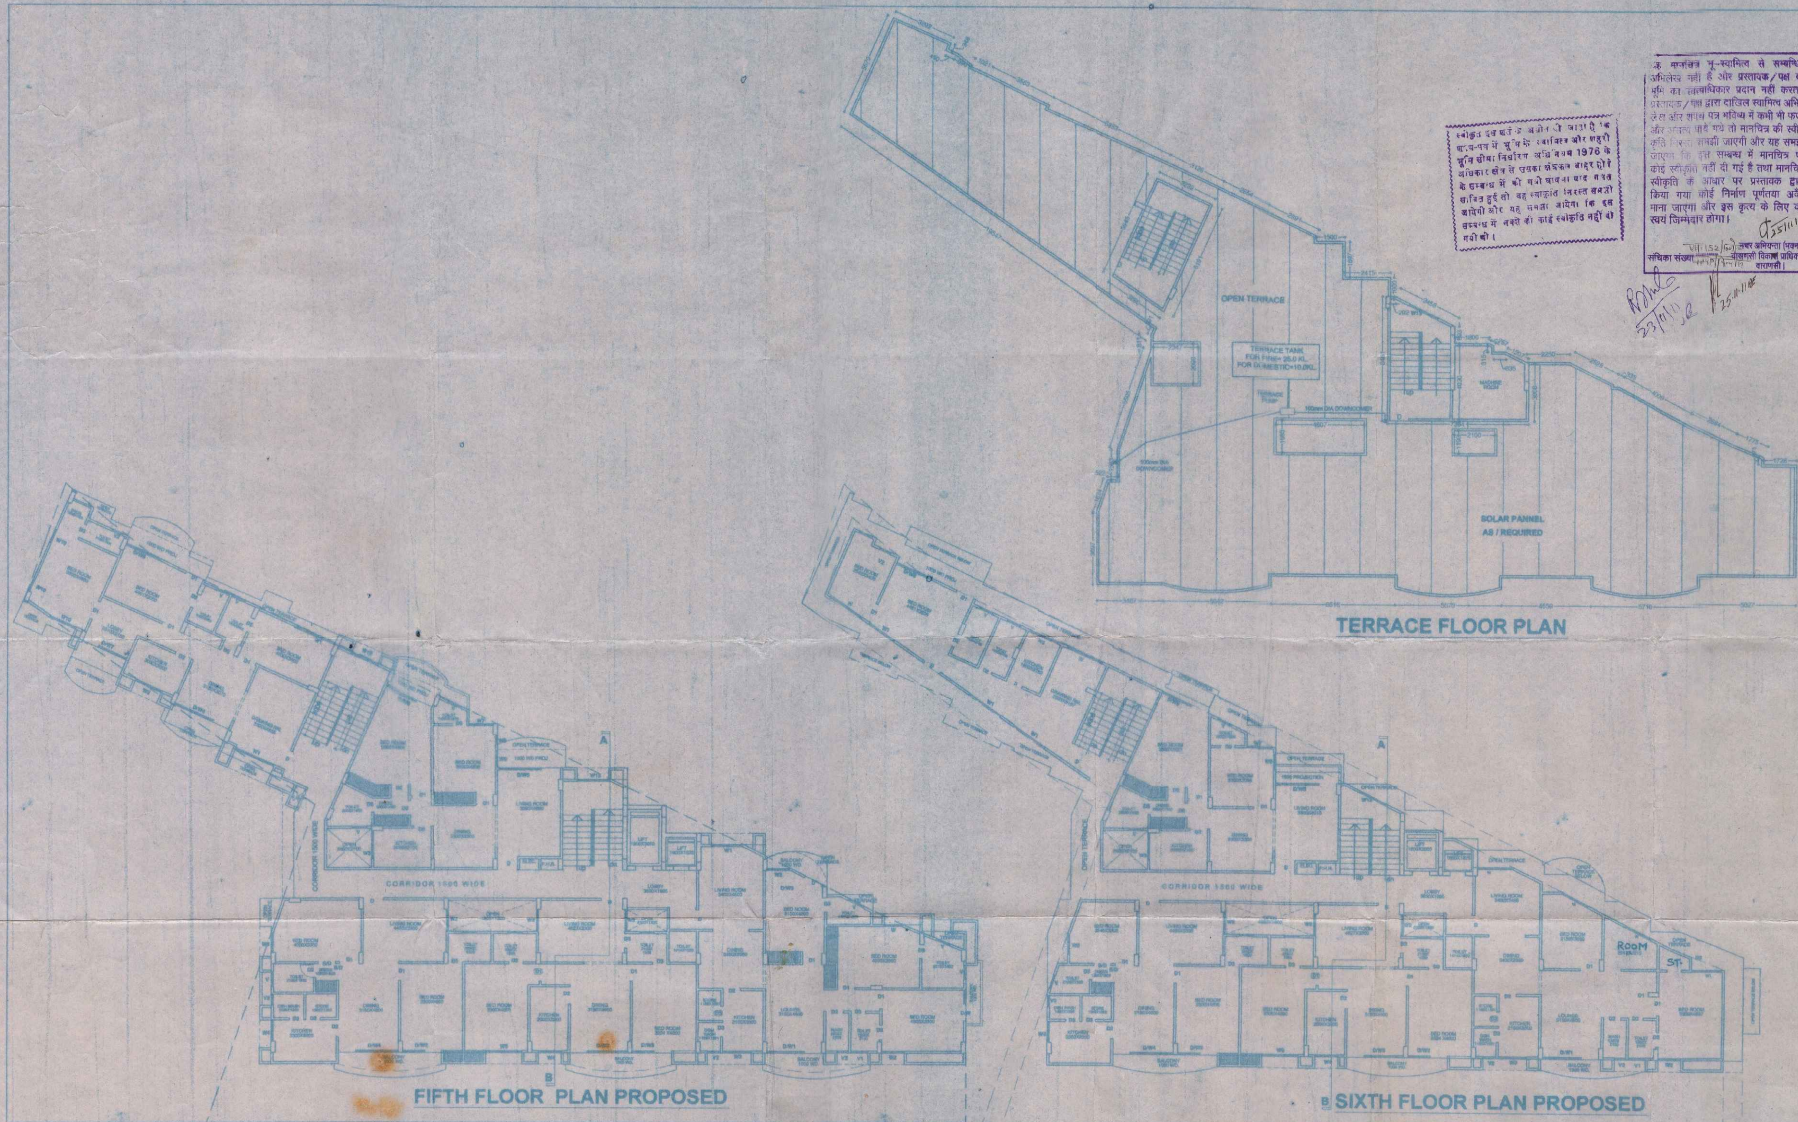

भूखण्ड पर कोई भी अतिरिक्त भवन निर्माण नहीं किया जायेगा।
 भूखण्ड पर भवन निर्माण के लिए आवश्यक भूखण्ड का क्षेत्रफल 1976 के
 अधिनियम के अनुसार निर्धारित है।

अ. कर्माचारी भू-स्वामित्व से सम्बन्धित
 अधिकार नहीं है और इसलिए/यह को
 भूखण्ड का स्वामित्व अधिकार नहीं करता।
 भूखण्ड/यह भूखण्ड स्वामित्व अधिकार
 के अन्तर्गत भूखण्ड में कोई भी भवन
 और भवन निर्माण नहीं किया जायेगा।

DRG NO. GH-10509
 DATED :- 28.07.11
 SHEET NO. 3 OF 7
 SCALE :- 1:100

BLOCK A

SCHEDULE OF DOORS & WINDOWS			
S.N.	TYPE	WIDTH	LENGTH
1.	D	800	2100
2.	D1	800	2100
3.	D2	700	2100
4.	W	2000	1800
5.	W1	1800	1200
6.	W2	1200	1200
7.	W3	1800	800
8.	W4	1200	800
9.	V	800	800

COVERED AREA CALCULATION FOR BLOCK A

COV. ON STILT FLOOR GR	= 820.12 SQ.MT
COV. ON FIRST FLOOR	= 604.92 SQ.MT
COV. ON SECOND FLOOR	= 604.92 SQ.MT
COV. ON THIRD FLOOR	= 604.92 SQ.MT
COV. ON FOURTH FLOOR	= 604.92 SQ.MT
COV. ON FIFTH FLOOR	= 572.88 SQ.MT
COV. ON SIX FLOOR	= 482.20 SQ.MT
COV. ON ALL FL. FOR F.A.R.	= 3454.78 SQ.MT
COV. ON MUNITY & MACHINE	= 52.78 SQ.MT

COMPOUNDING CUM PROPOSED GROUP
 HOUSING BUILDING PLAN OVER PART OF
 S. M. PLOT NO. 5741-1/11 - BIRAPUR,
 PARGANA - SHIVPUR, DISTT. - VARANASI
 BELONGING TO SIKANDER SINGH,
 PRABHAT KUMAR, SIKHARTH KUMAR, ALL
 S/O LATE KRISHNANAND URF. SADANAND,
 GYANENDRA SINGH, BHATNAGRA KUMAR,
 ROHIT KUMAR, BHUPENDRA KUMAR,
 PRATAP KUMAR, & SANDEEP KUMAR
 SINGH, ALL S/O LATE PARMANAND,
 BEENA DEVI W/O LATE PARMANAND, AMIL
 S/O LATE DAYANAND, & M/S T.S.S.
 ESTATE PVT. LTD. THROUGH MANAGING
 DIRECTOR SRI BALRAM SINGH S/O LATE
 MAHADEV SINGH.

POWER OF ATTORNEY HOLDER BALRAM
 SINGH S/O LATE MAHADEV SINGH.

NOTE :- EXISTING STRUCTURE TO BE DEMOLISHED.

SIGNATURE OF APPLICANTS
 For T.S.S. Estate PVT. LTD.
 Managing Director
 PrataP M O
 ARCHITECT
 AD G. S. Shukla
 Architect & Interior
 Designer