

PROJECT:-
PROPOSED LG V'A FLATS
AT VASUNDHARA PHASE III,
DEORLA BYEPASS ROAD,
GORAKHPUR.


TITLE - TYPICAL FLOOR WORKING DRG.

DRAWING NO. - WS


DATE:- 29-05-2018

SCALE:- NOT TO SCALE

DRN. BY:- 1

CHD. BY:- A

OWNER:-
GORAKHPUR DEVELOPMENT AUTHORITY
GORAKHPUR,

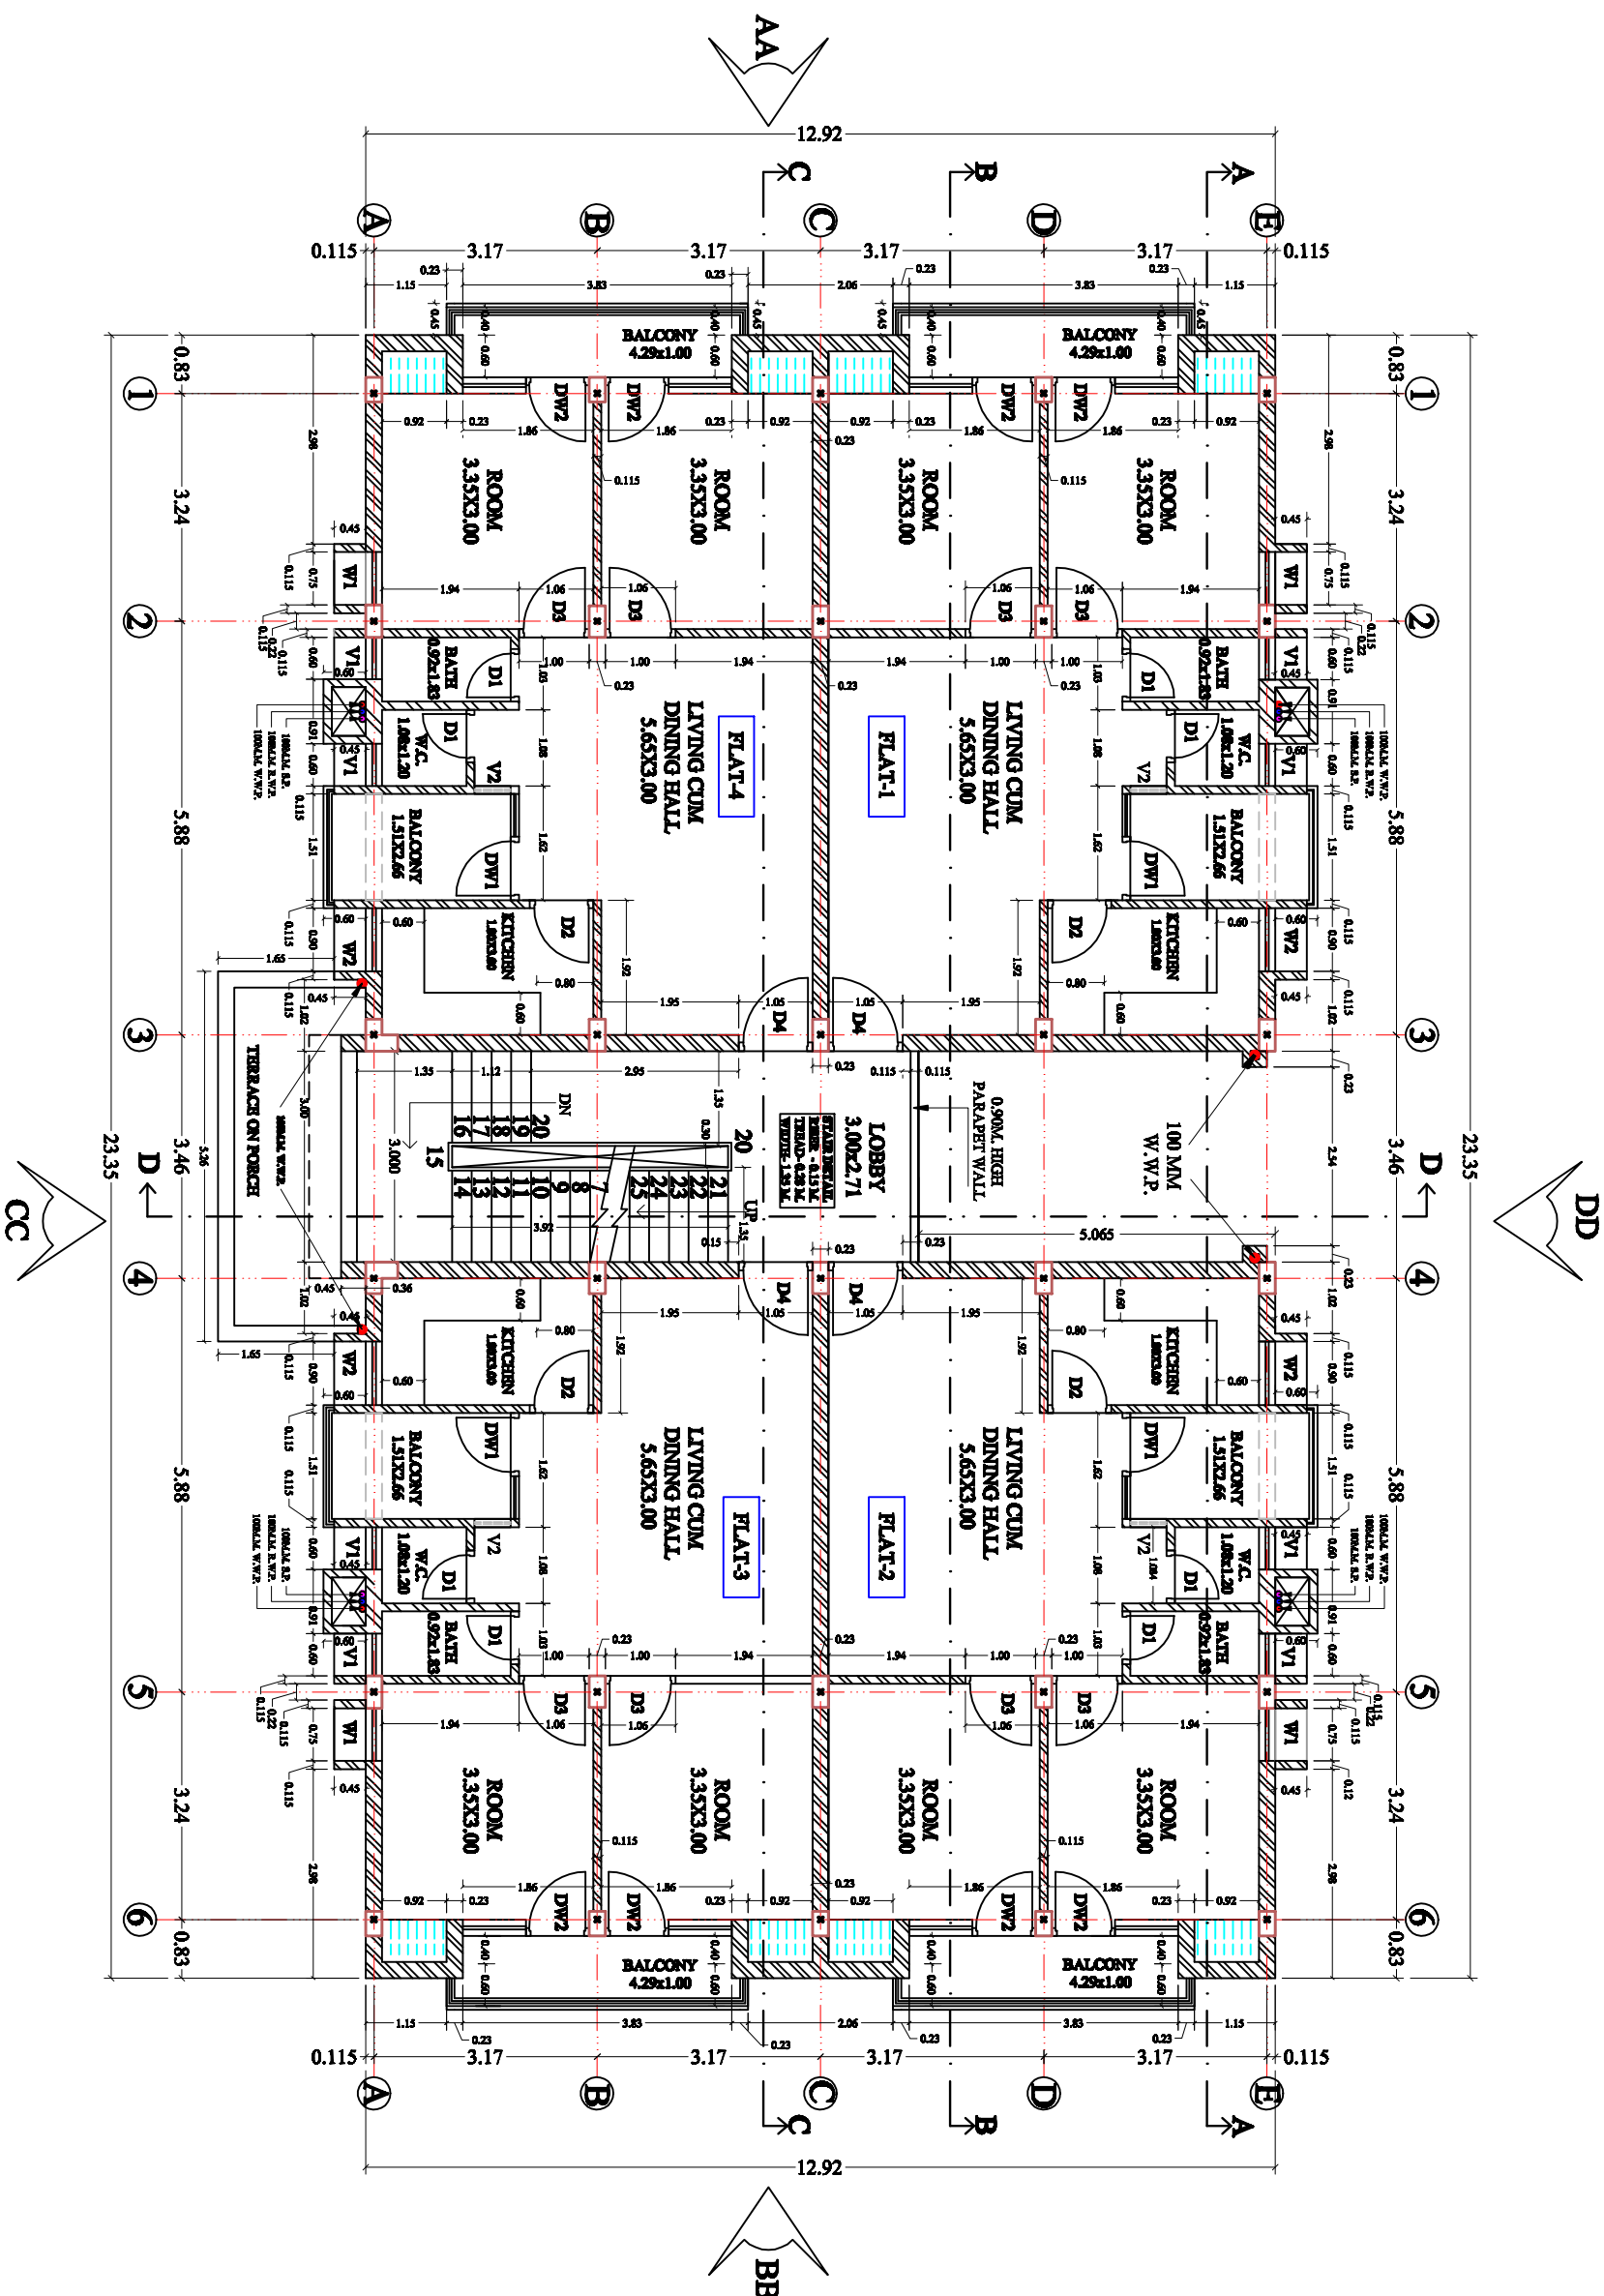

ASST. ENGINEER

EX. ENGINEER

TOWN PLANNER

SECRETARY

VICE CHAIRMAN

OWNER:-
GORAKHPUR DEVELOPMENT AUTHORITY,
GORAKHPUR.

OWNER:-
GORAKHPUR DEVELOPMENT AUTHORITY
GORAKHPUR,