



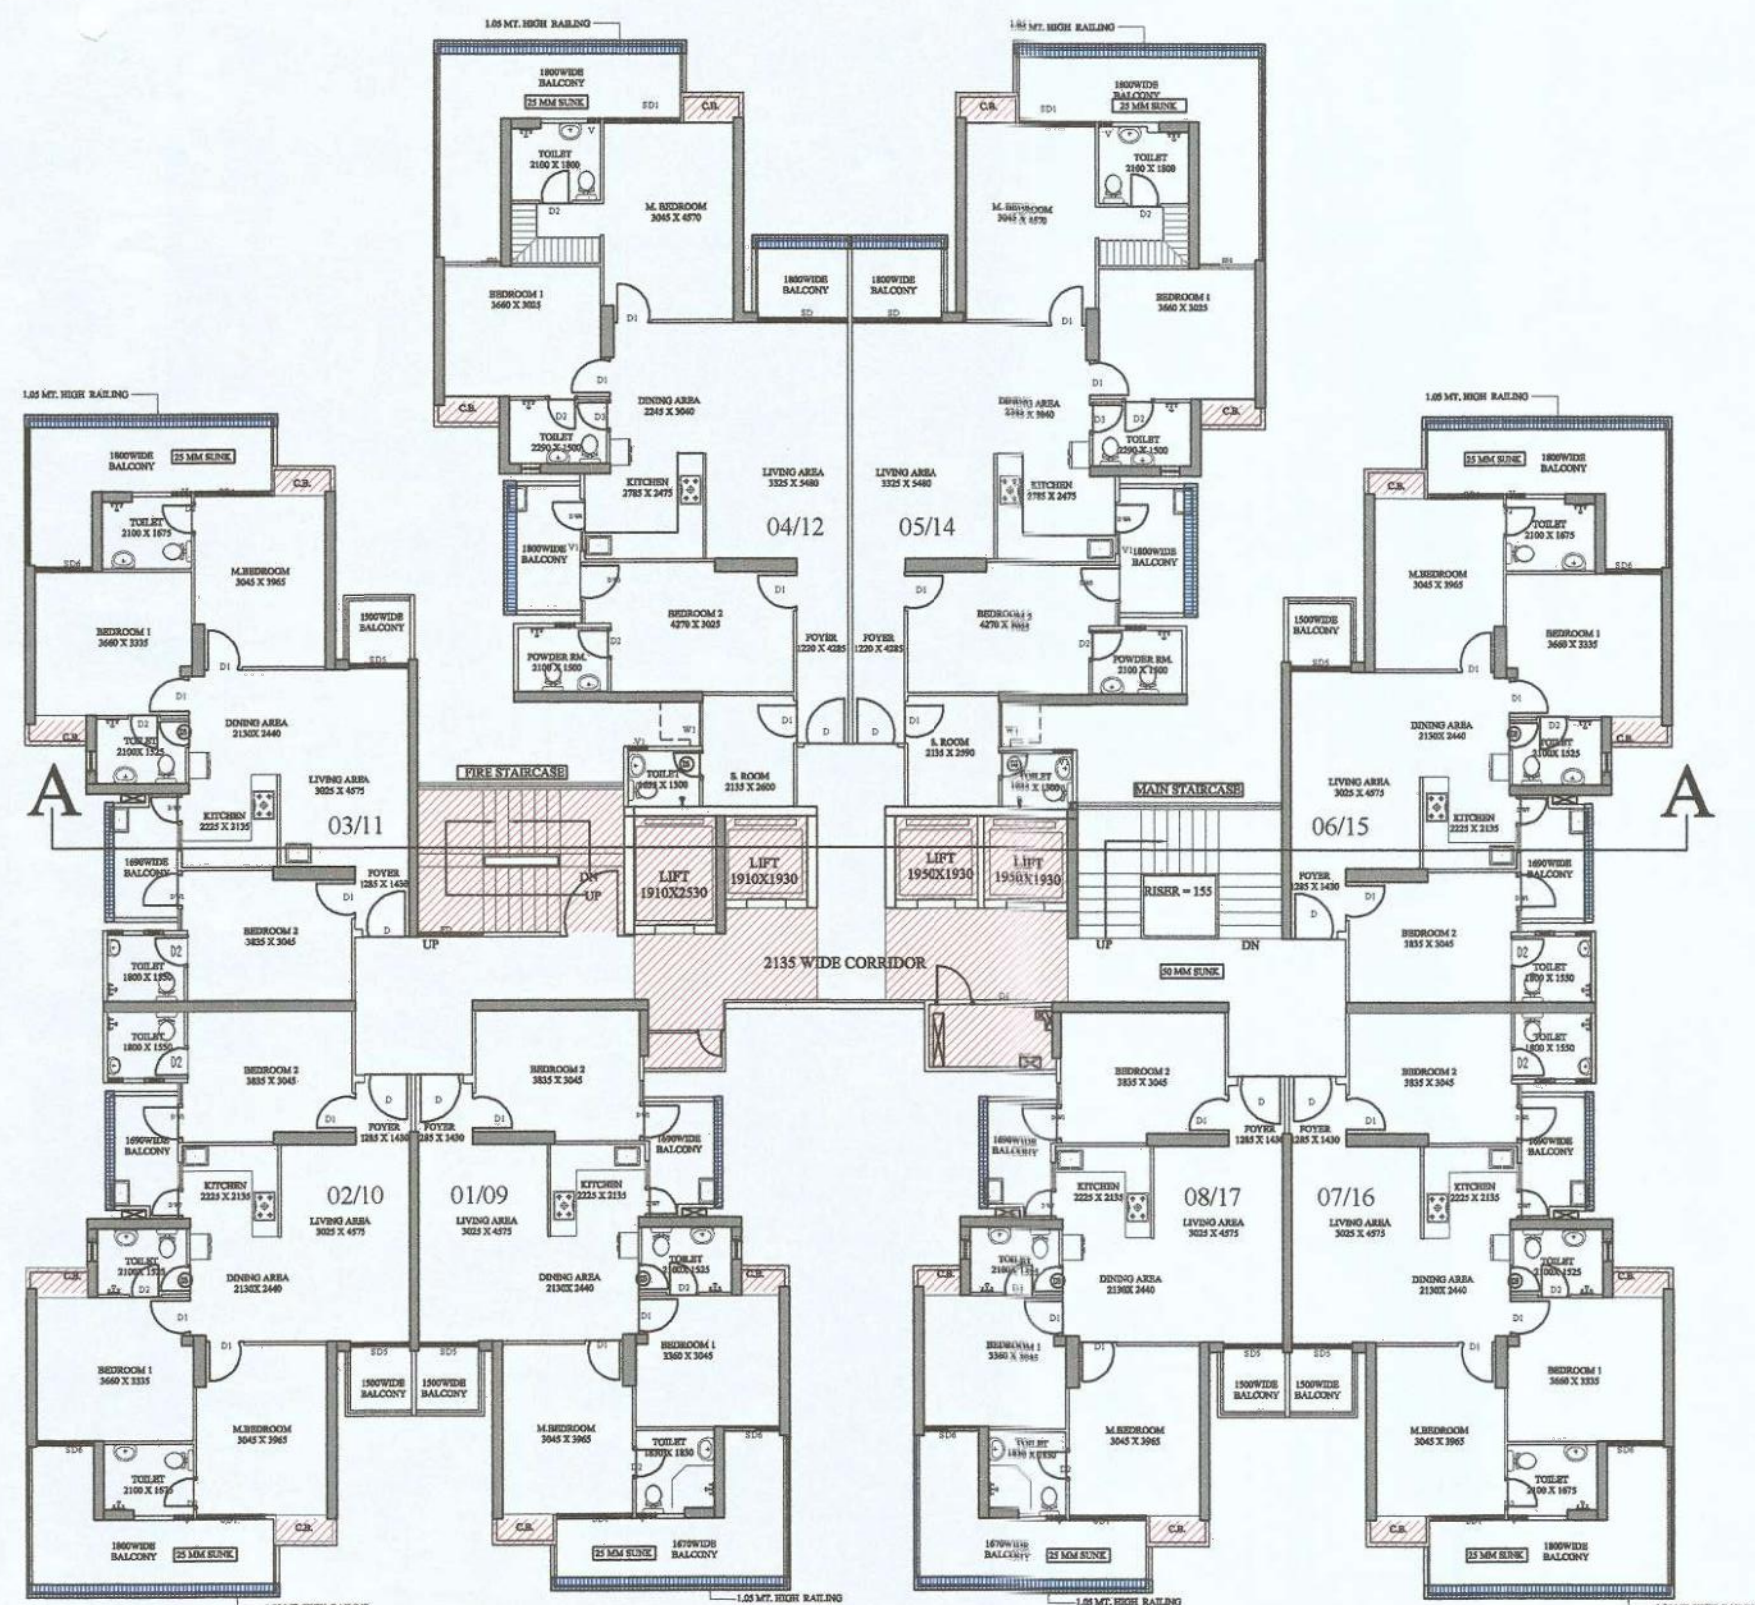

TYPICAL FLOOR PLAN ORCHID & TULIP

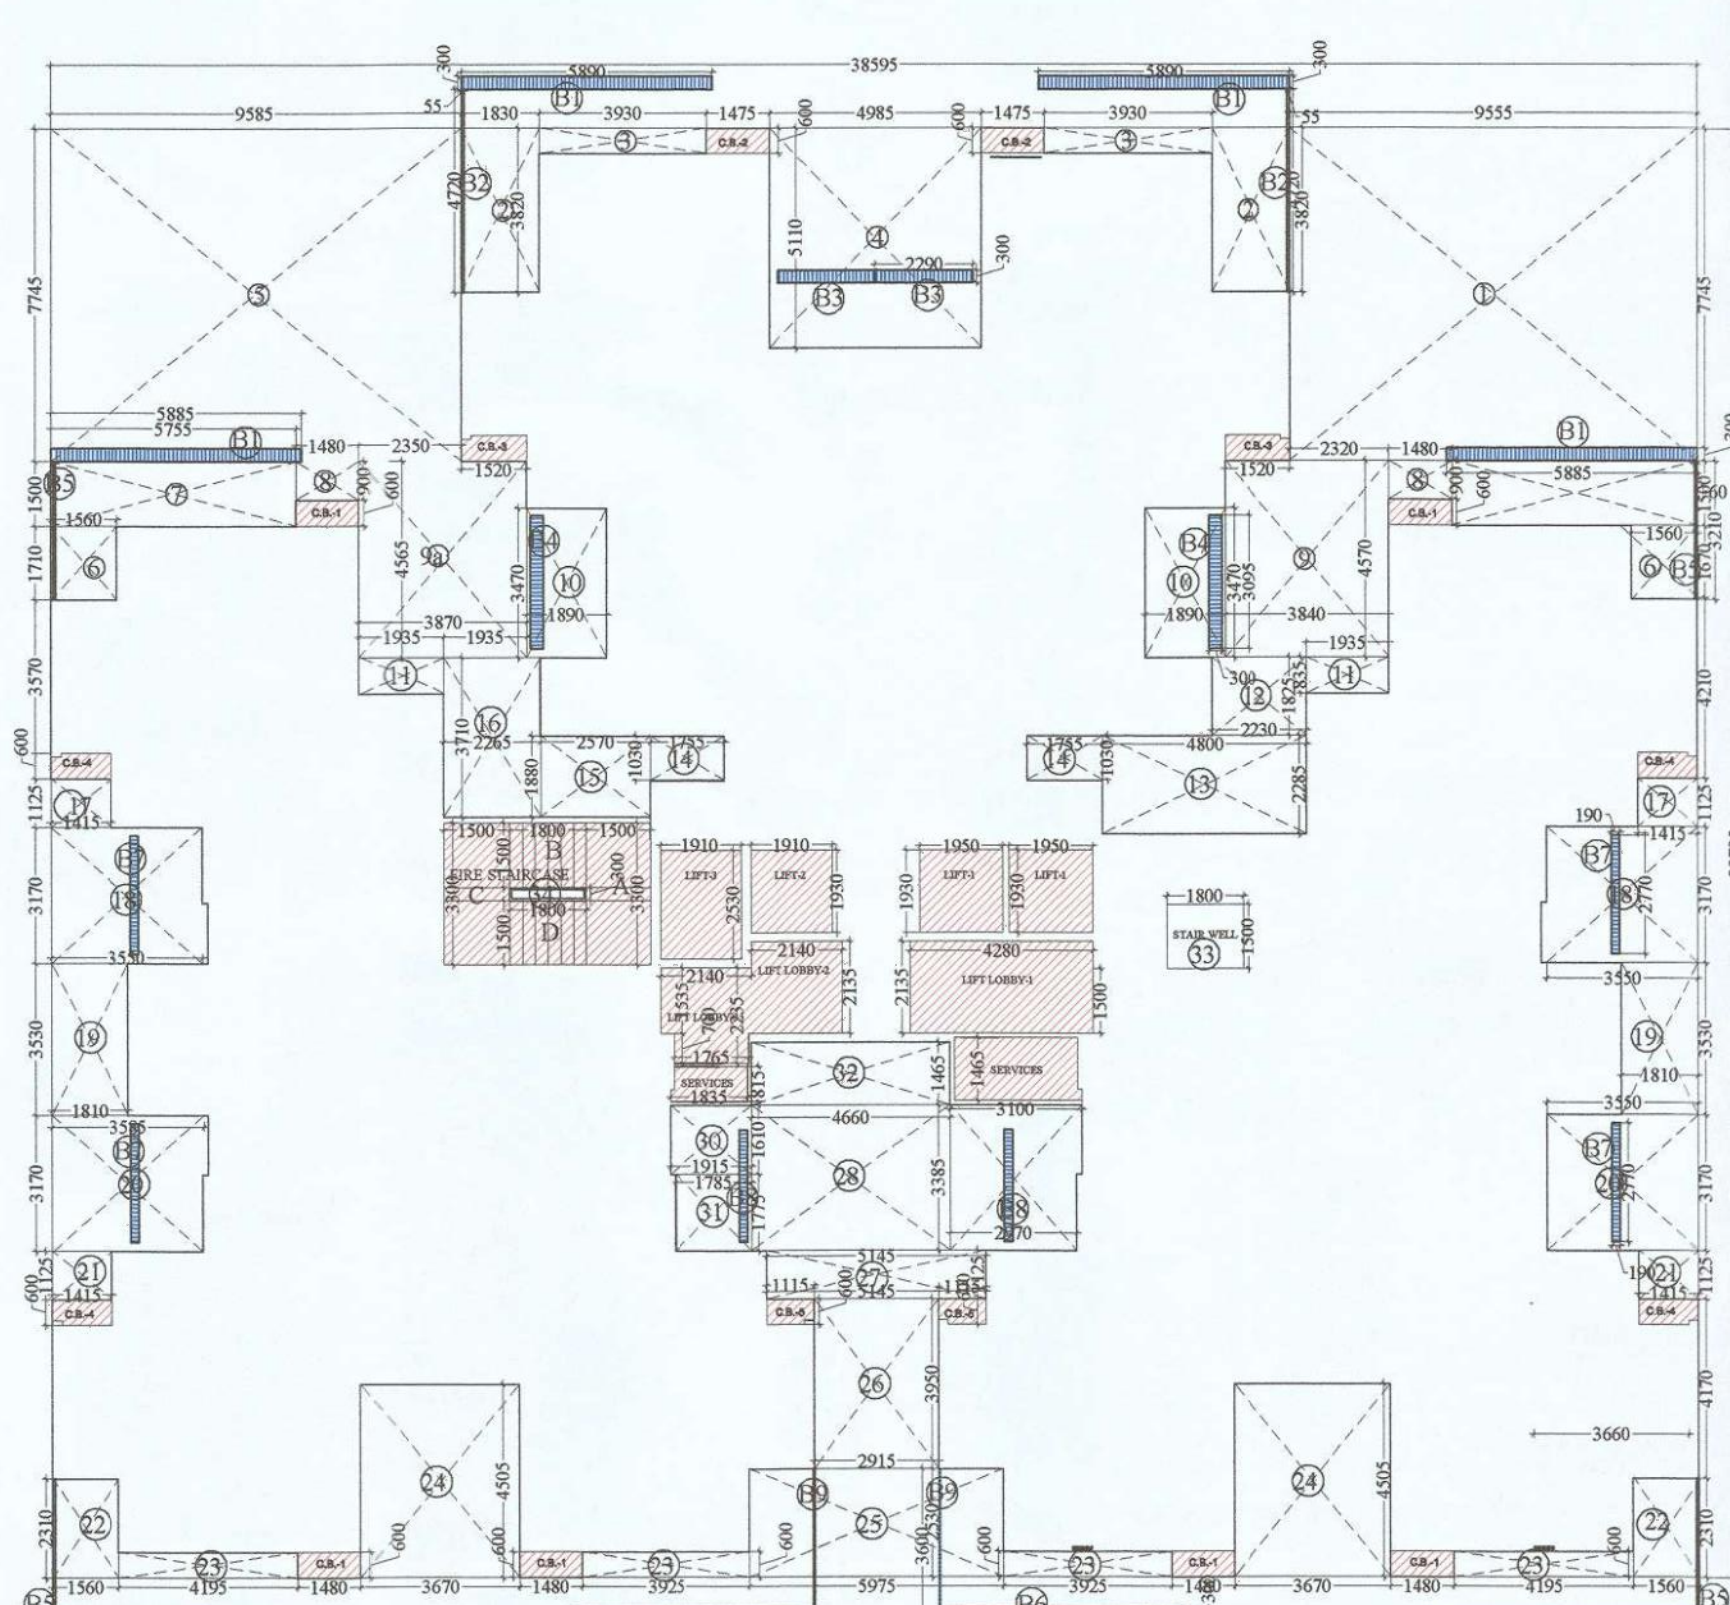

TYPICAL FLOOR AREA DETAIL

| TYPICAL FLOOR AREA DETAIL (TOWER ORCHID & TOWER TULIP) |   |   |                 | 15% PRESCRIBED FAR |
|--------------------------------------------------------|---|---|-----------------|--------------------|
| TOTAL AREA                                             |   |   |                 | 1301.52            |
| LESS AREA                                              |   |   |                 |                    |
| 1                                                      | 1 | X | 953.24 X 7.742  | 7420.0             |
| 2                                                      | 1 | X | 1199.1 X 10.000 | 11991.0            |
| 3                                                      | 1 | X | 4230.1 X 0.000  | 0.0                |
| 4                                                      | 1 | X | 4988.1 X 5.133  | 25497.0            |
| 5                                                      | 1 | X | 1245.1 X 7.742  | 9639.0             |
| 6                                                      | 1 | X | 1590.1 X 16.362 | 26019.0            |
| 7                                                      | 1 | X | 5735.1 X 1.940  | 11125.0            |
| 8                                                      | 1 | X | 1450.1 X 10.000 | 14501.0            |
| 9                                                      | 1 | X | 1840.1 X 4.570  | 8408.0             |
| 10                                                     | 1 | X | 1870.1 X 1.940  | 3628.0             |
| 11                                                     | 1 | X | 1890.1 X 14.930 | 28215.0            |
| 12                                                     | 1 | X | 1995.1 X 0.000  | 0.0                |
| 13                                                     | 1 | X | 2130.1 X 1.940  | 4131.0             |
| 14                                                     | 1 | X | 2170.1 X 10.000 | 21701.0            |
| 15                                                     | 1 | X | 2190.1 X 10.000 | 21901.0            |
| 16                                                     | 1 | X | 2230.1 X 3.732  | 8440.0             |
| 17                                                     | 1 | X | 2370.1 X 0.000  | 0.0                |
| 18                                                     | 1 | X | 3530.1 X 3.732  | 13215.0            |
| 19                                                     | 1 | X | 1830.1 X 1.940  | 3559.0             |
| 20                                                     | 1 | X | 3530.1 X 3.732  | 13215.0            |
| 21                                                     | 1 | X | 1830.1 X 1.940  | 3559.0             |
| 22                                                     | 1 | X | 1830.1 X 1.940  | 3559.0             |
| 23                                                     | 1 | X | 2190.1 X 0.000  | 0.0                |
| 24                                                     | 1 | X | 3530.1 X 1.940  | 6848.0             |
| 25                                                     | 1 | X | 3530.1 X 1.940  | 6848.0             |
| 26                                                     | 1 | X | 2330.1 X 3.932  | 9254.0             |
| 27                                                     | 1 | X | 2330.1 X 3.932  | 9254.0             |
| 28                                                     | 1 | X | 4690.1 X 3.932  | 18599.0            |
| 29                                                     | 1 | X | 2970.1 X 3.932  | 11769.0            |
| 30                                                     | 1 | X | 1920.1 X 1.940  | 3725.0             |
| 31                                                     | 1 | X | 1790.1 X 1.940  | 3472.0             |
| 32                                                     | 1 | X | 4690.1 X 1.410  | 6611.0             |
| 33                                                     | 1 | X | 1890.1 X 0.000  | 0.0                |
| 34                                                     | 1 | X | 1890.1 X 0.000  | 0.0                |
| TOTAL                                                  |   |   |                 | 71.149             |
| TOTAL TYPICAL FLOOR FAR-TOTAL AREA (LESS AREA)         |   |   |                 | 71.149             |
| SUB TOTAL TYPICAL FAR AREA                             |   |   |                 | 71.149             |
| EXCESS BALCONY AREA                                    |   |   |                 |                    |
| B1                                                     | 6 | X | 5.985 X 0.300   | 10.783             |
| B2                                                     | 2 | X | 4.713 X 0.000   | 0.000              |
| B3                                                     | 2 | X | 2.290 X 0.300   | 1.374              |
| B4                                                     | 2 | X | 3.095 X 0.300   | 1.857              |
| B5                                                     | 4 | X | 3.212 X 0.300   | 3.854              |
| B6                                                     | 2 | X | 5.585 X 0.300   | 3.351              |
| B7                                                     | 4 | X | 2.770 X 0.300   | 3.324              |
| B8                                                     | 2 | X | 2.802 X 0.300   | 1.681              |
| B9                                                     | 2 | X | 3.800 X 0.300   | 2.280              |
| EXCESS BALCONY AREA                                    |   |   |                 | 3.121              |
| EXCESS BALCONY AREA @25%                               |   |   |                 | 0.780              |
| TOTAL TYPICAL FAR WITH EXCESS BALCONY AREA             |   |   |                 | 71.929             |

| 21st & 31st FLOOR AREA DETAIL (TOWER ORCHID & TOWER TULIP) |   |   |                 | 15% PRESCRIBED FAR |
|------------------------------------------------------------|---|---|-----------------|--------------------|
| TOTAL AREA                                                 |   |   |                 | 1301.52            |
| LESS AREA                                                  |   |   |                 |                    |
| 1                                                          | 1 | X | 953.24 X 7.742  | 7420.0             |
| 2                                                          | 1 | X | 1199.1 X 10.000 | 11991.0            |
| 3                                                          | 1 | X | 4230.1 X 0.000  | 0.0                |
| 4                                                          | 1 | X | 4988.1 X 5.133  | 25497.0            |
| 5                                                          | 1 | X | 1245.1 X 7.742  | 9639.0             |
| 6                                                          | 1 | X | 1590.1 X 16.362 | 26019.0            |
| 7                                                          | 1 | X | 5735.1 X 1.940  | 11125.0            |
| 8                                                          | 1 | X | 1450.1 X 10.000 | 14501.0            |
| 9                                                          | 1 | X | 1840.1 X 4.570  | 8408.0             |
| 10                                                         | 1 | X | 1870.1 X 1.940  | 3628.0             |
| 11                                                         | 1 | X | 1890.1 X 14.930 | 28215.0            |
| 12                                                         | 1 | X | 1995.1 X 0.000  | 0.0                |
| 13                                                         | 1 | X | 2130.1 X 1.940  | 4131.0             |
| 14                                                         | 1 | X | 2170.1 X 10.000 | 21701.0            |
| 15                                                         | 1 | X | 2190.1 X 10.000 | 21901.0            |
| 16                                                         | 1 | X | 2230.1 X 3.732  | 8440.0             |
| 17                                                         | 1 | X | 2370.1 X 0.000  | 0.0                |
| 18                                                         | 1 | X | 3530.1 X 3.732  | 13215.0            |
| 19                                                         | 1 | X | 1830.1 X 1.940  | 3559.0             |
| 20                                                         | 1 | X | 3530.1 X 3.732  | 13215.0            |
| 21                                                         | 1 | X | 1830.1 X 1.940  | 3559.0             |
| 22                                                         | 1 | X | 1830.1 X 1.940  | 3559.0             |
| 23                                                         | 1 | X | 2190.1 X 0.000  | 0.0                |
| 24                                                         | 1 | X | 3530.1 X 1.940  | 6848.0             |
| 25                                                         | 1 | X | 3530.1 X 1.940  | 6848.0             |
| 26                                                         | 1 | X | 2330.1 X 3.932  | 9254.0             |
| 27                                                         | 1 | X | 2330.1 X 3.932  | 9254.0             |
| 28                                                         | 1 | X | 4690.1 X 3.932  | 18599.0            |
| 29                                                         | 1 | X | 2970.1 X 3.932  | 11769.0            |
| 30                                                         | 1 | X | 1920.1 X 1.940  | 3725.0             |
| 31                                                         | 1 | X | 1790.1 X 1.940  | 3472.0             |
| 32                                                         | 1 | X | 4690.1 X 1.410  | 6611.0             |
| 33                                                         | 1 | X | 1890.1 X 0.000  | 0.0                |
| 34                                                         | 1 | X | 1890.1 X 0.000  | 0.0                |
| TOTAL                                                      |   |   |                 | 71.149             |
| TOTAL TYPICAL FLOOR FAR-TOTAL AREA (LESS AREA)             |   |   |                 | 71.149             |
| SUB TOTAL TYPICAL FAR AREA                                 |   |   |                 | 71.149             |
| EXCESS BALCONY AREA                                        |   |   |                 |                    |
| B1                                                         | 6 | X | 5.985 X 0.300   | 10.783             |
| B2                                                         | 2 | X | 4.713 X 0.000   | 0.000              |
| B3                                                         | 2 | X | 2.290 X 0.300   | 1.374              |
| B4                                                         | 2 | X | 3.095 X 0.300   | 1.                 |