


TYPE DESIGN- 72/162

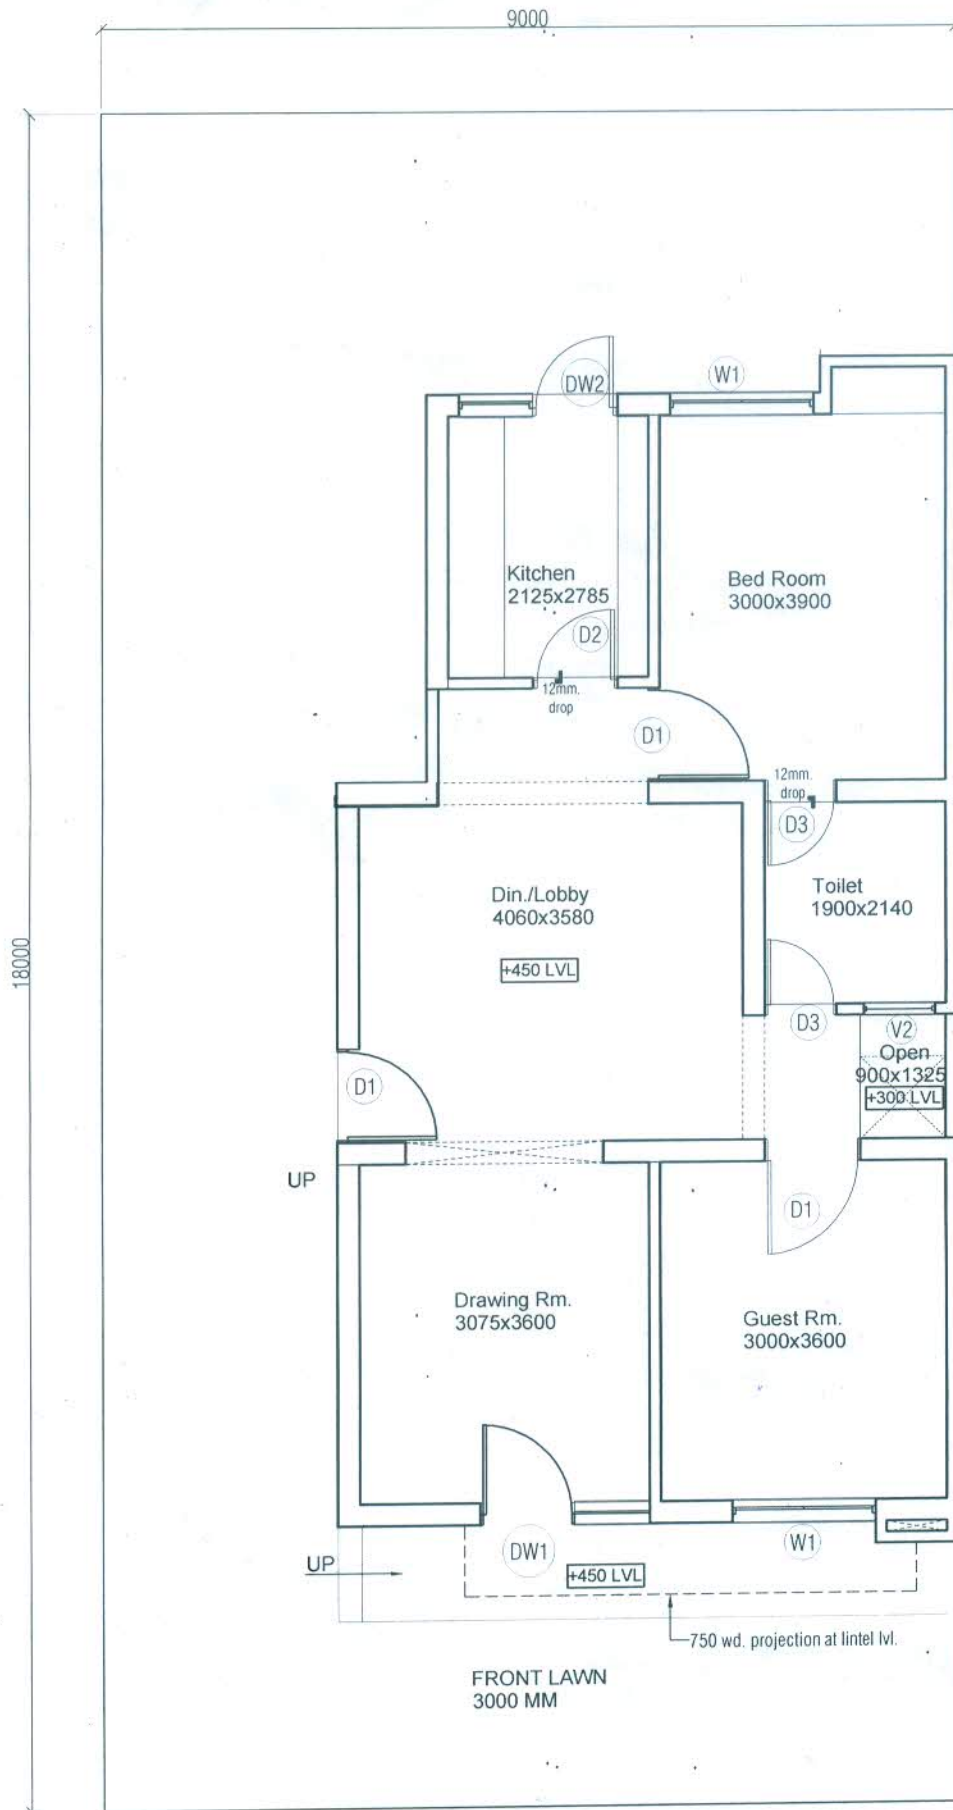

GROUND FLOOR PLAN