
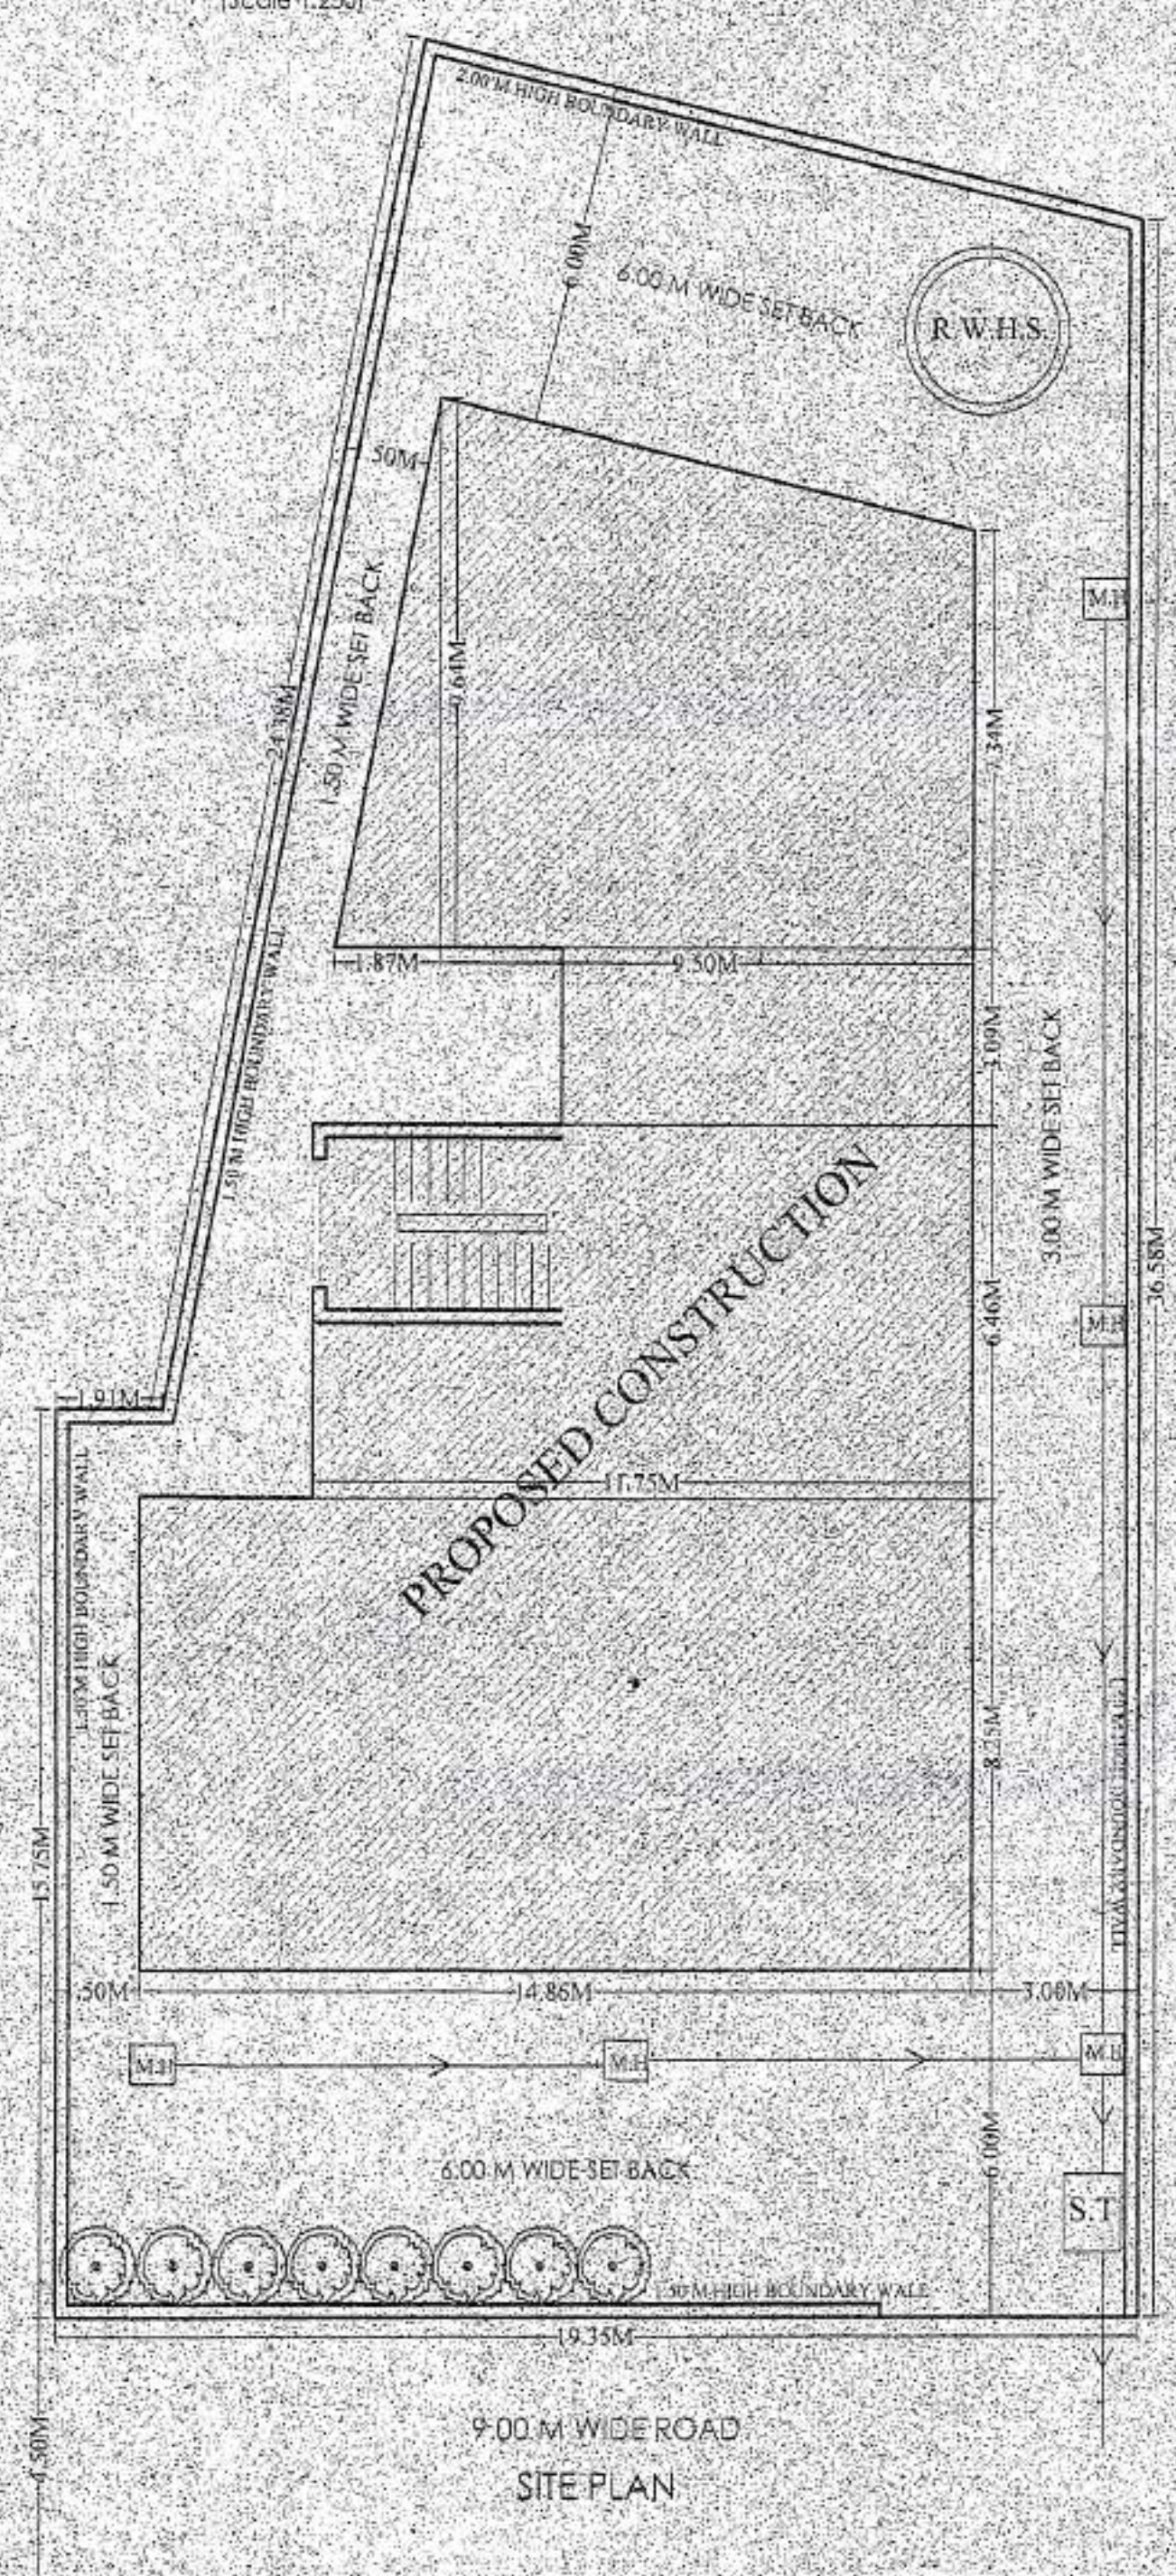
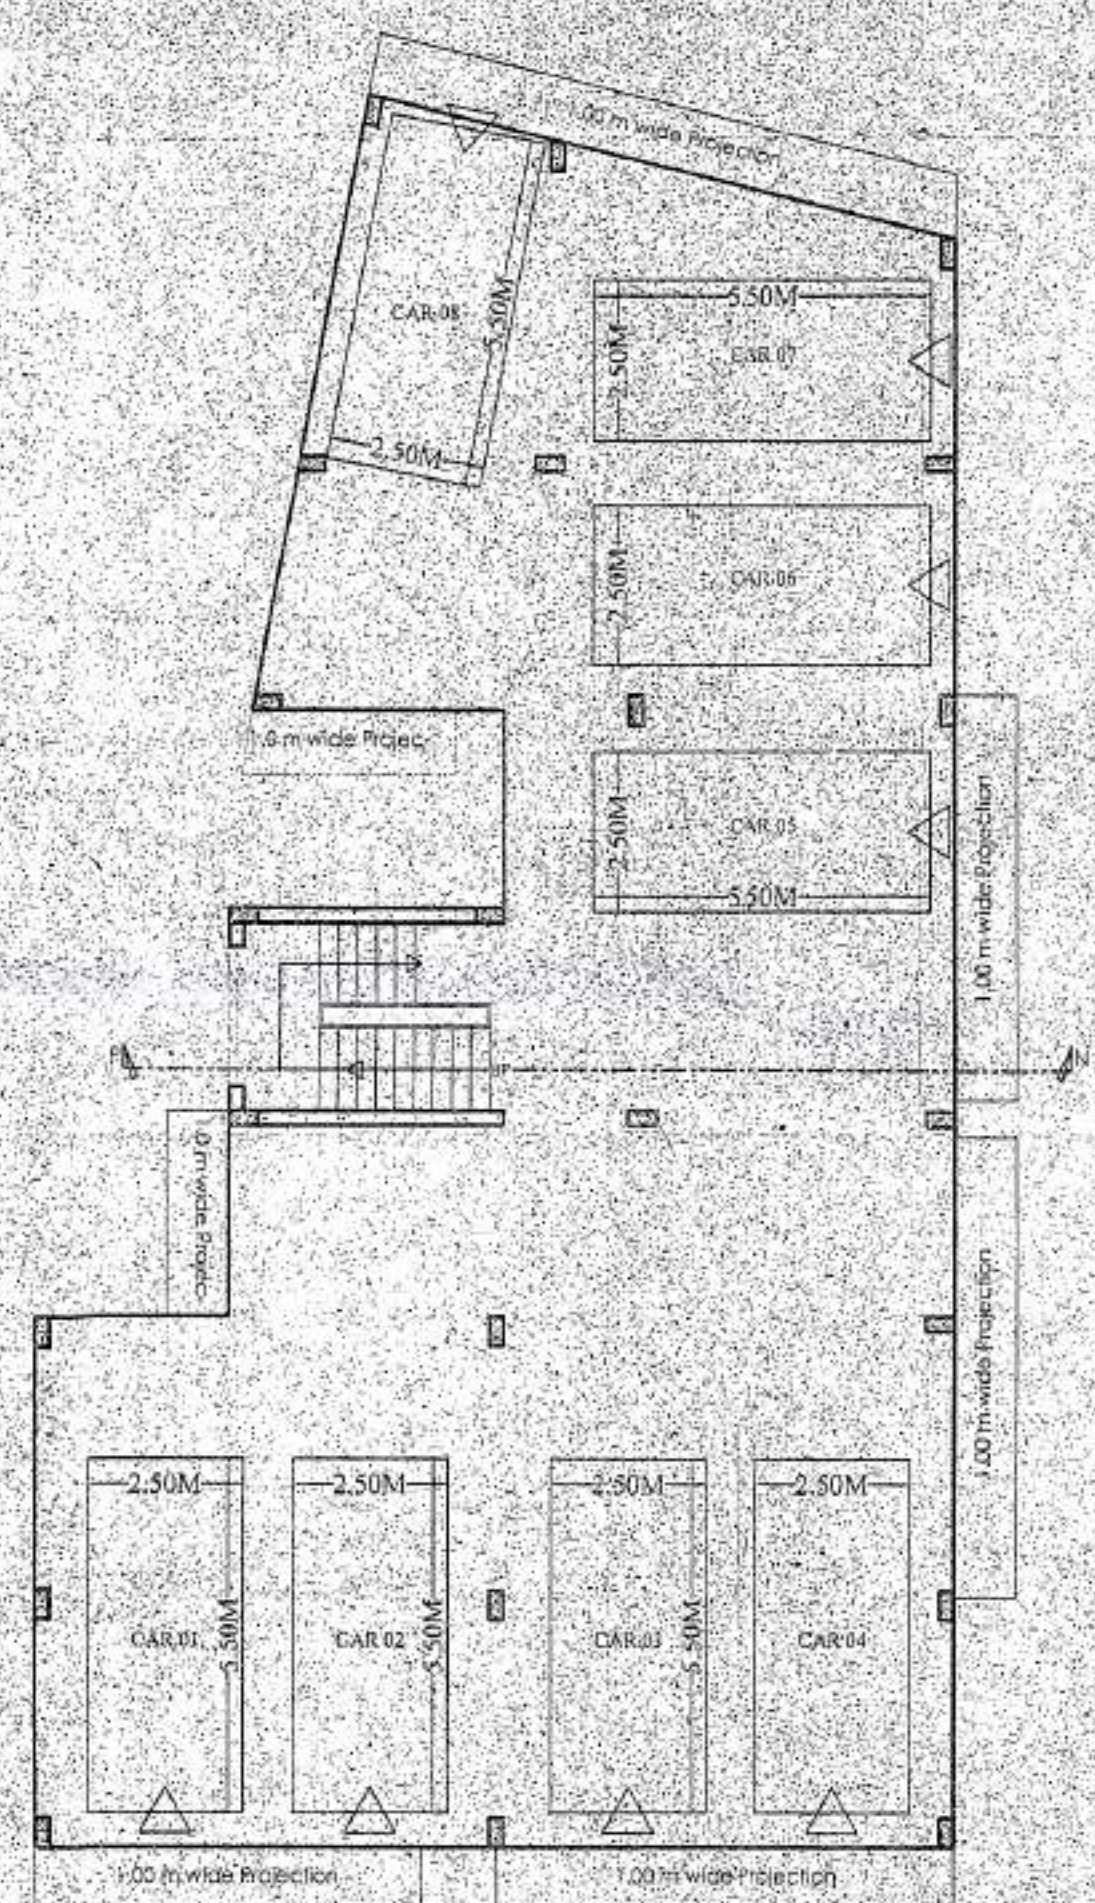
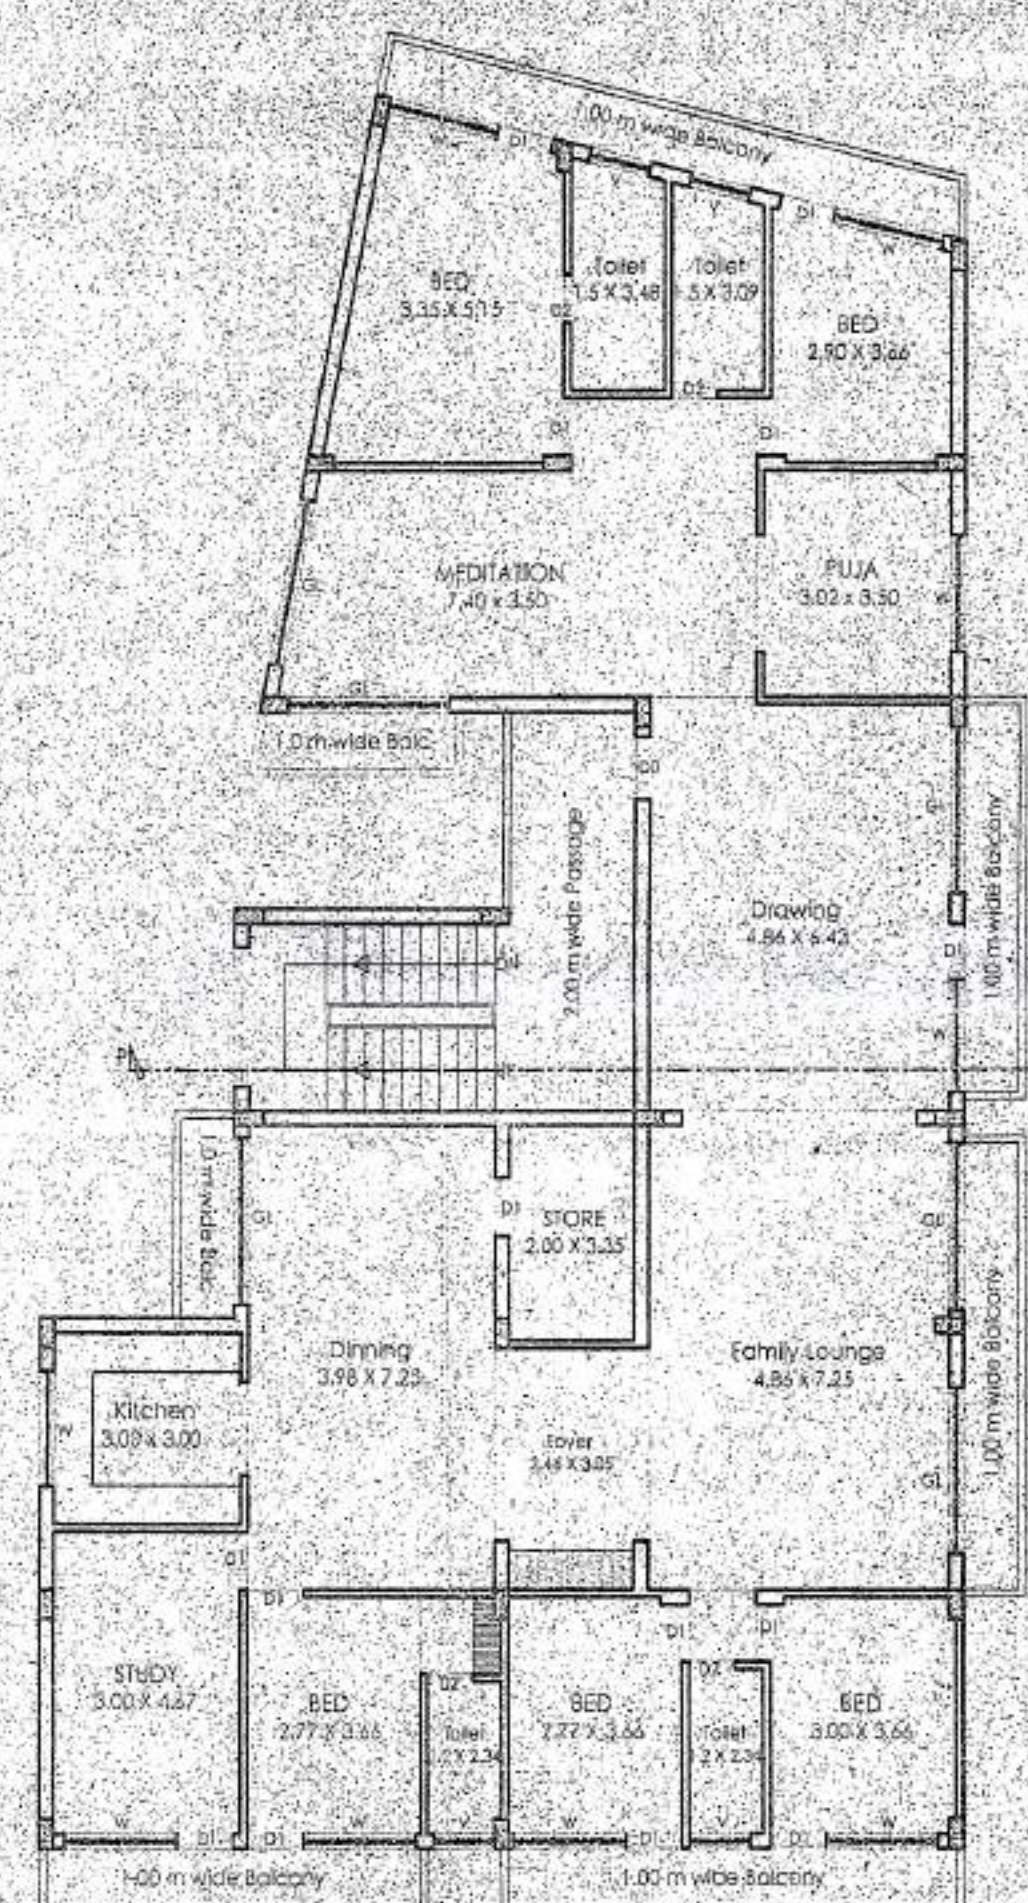
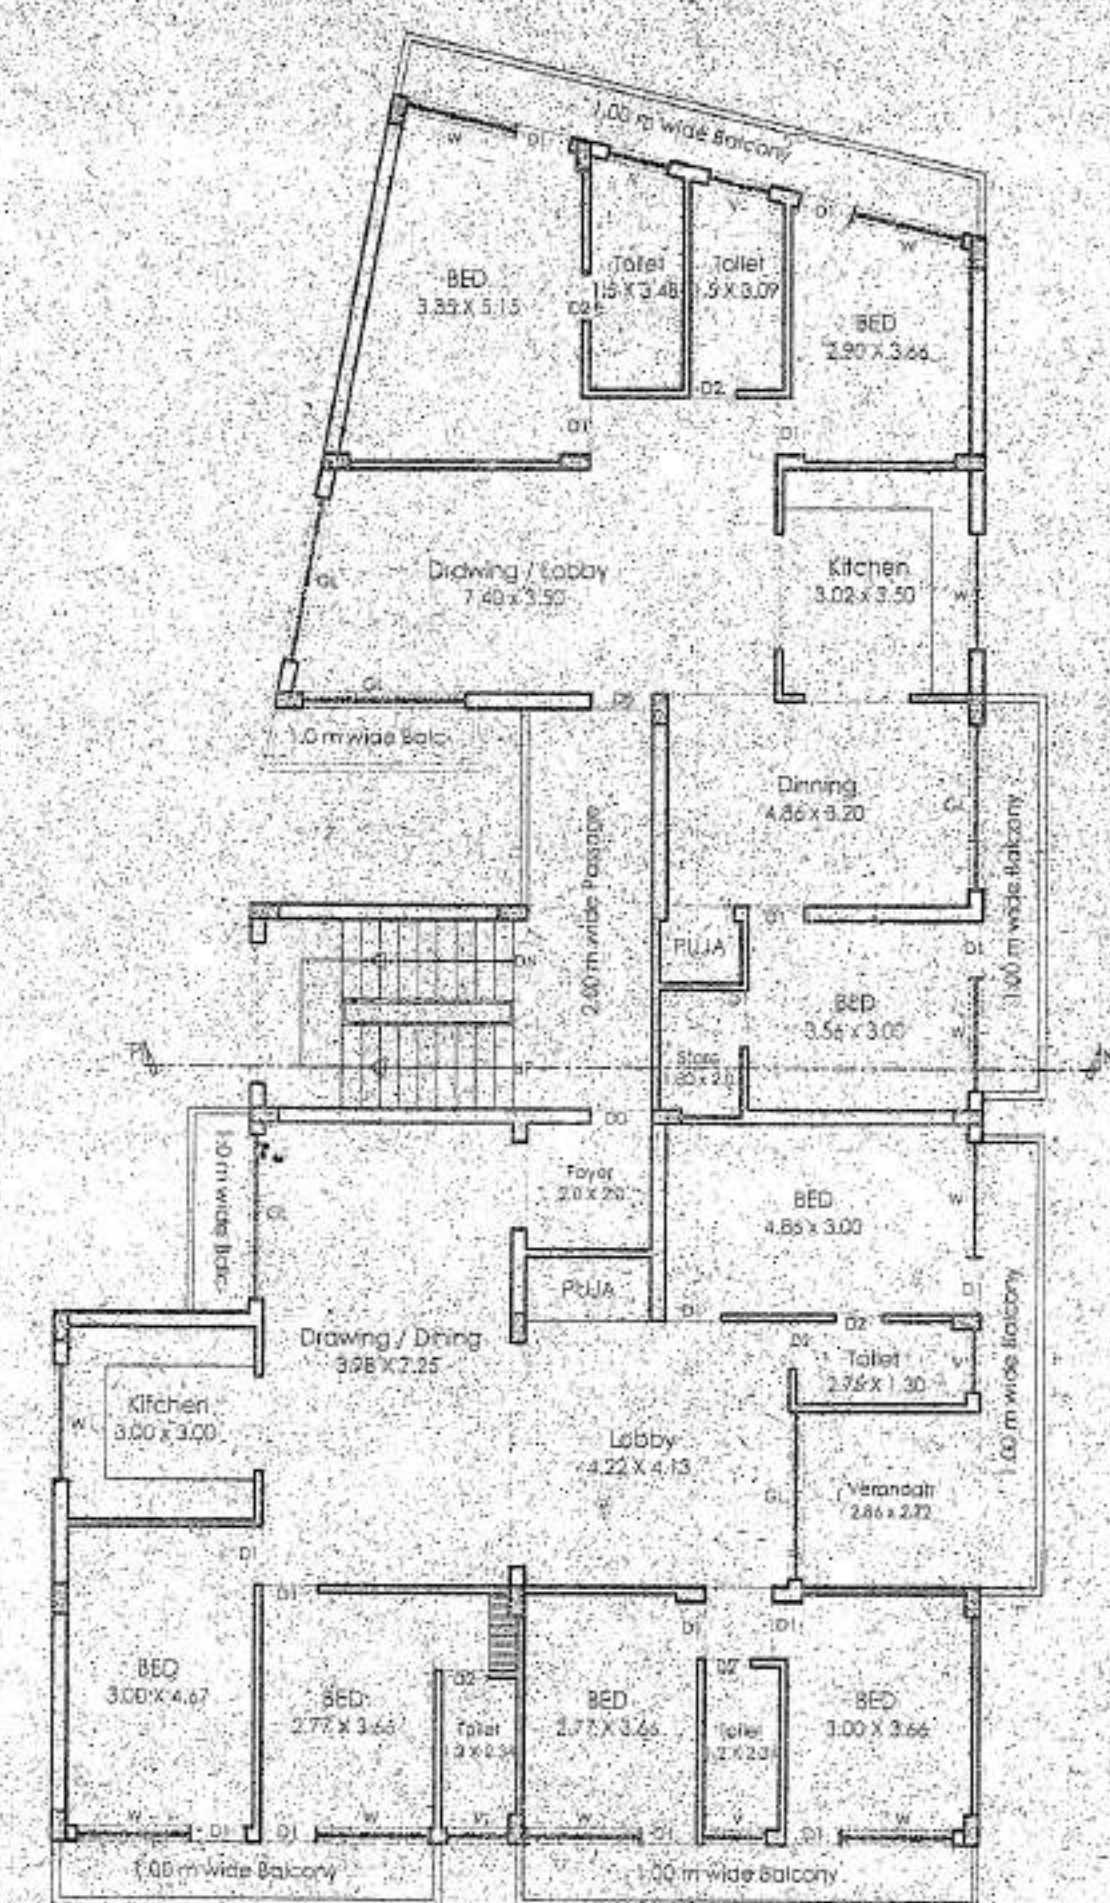
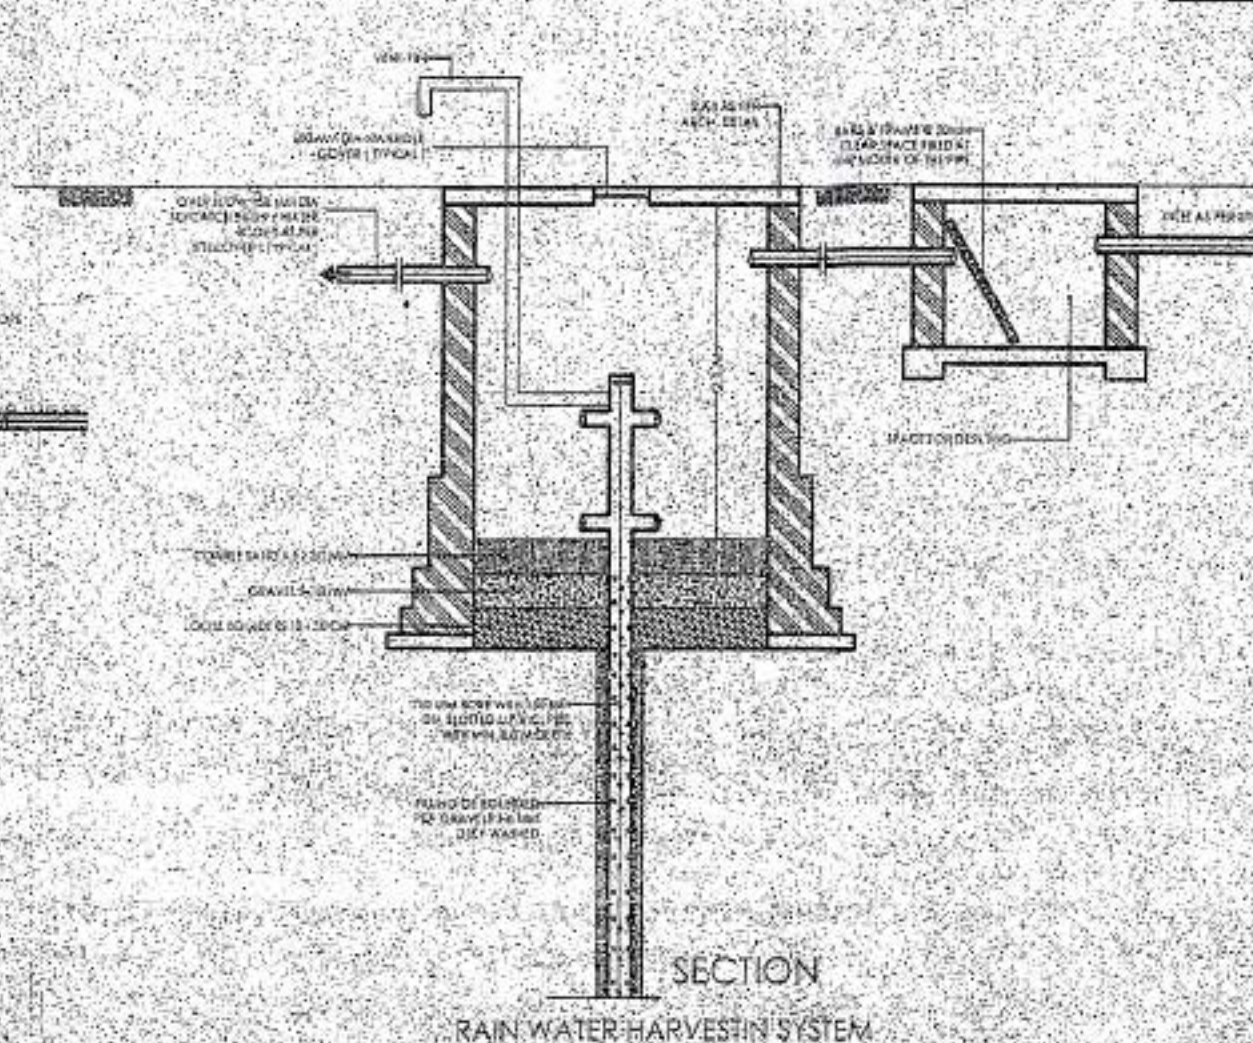
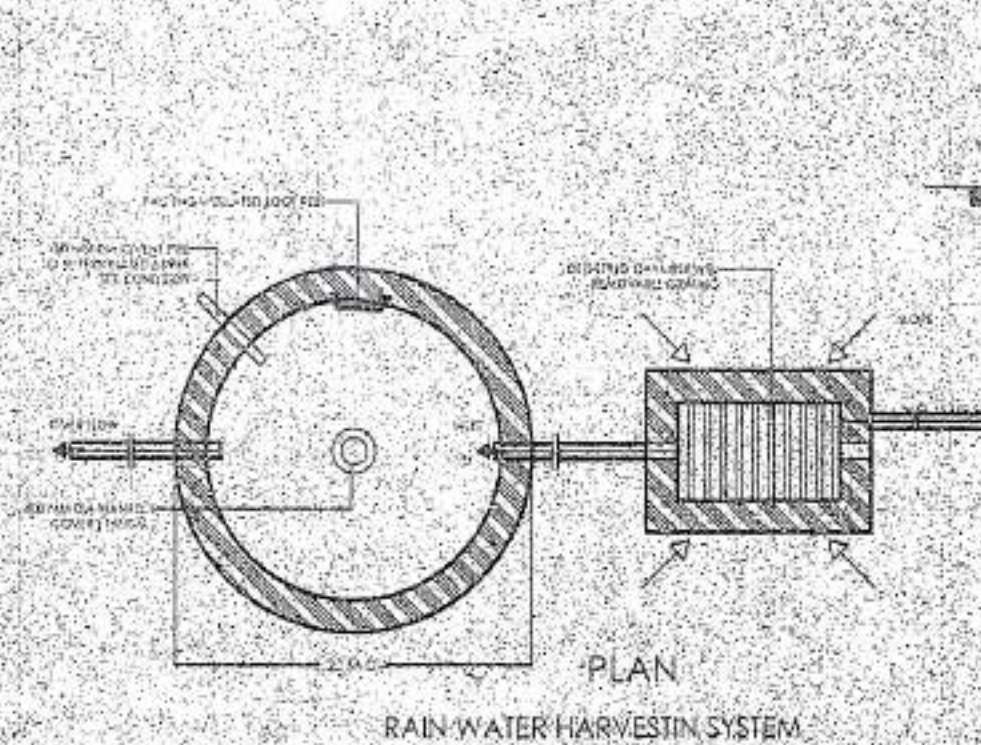
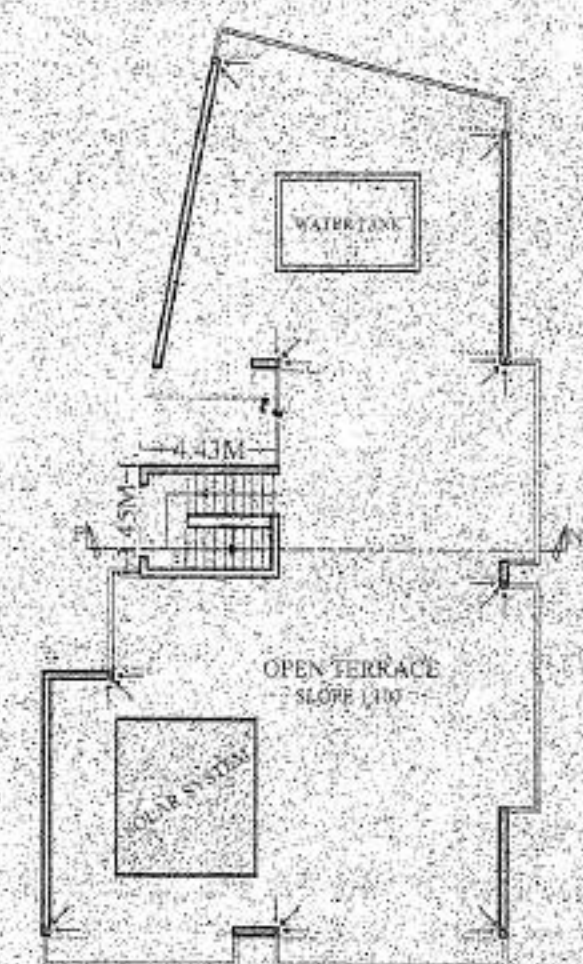
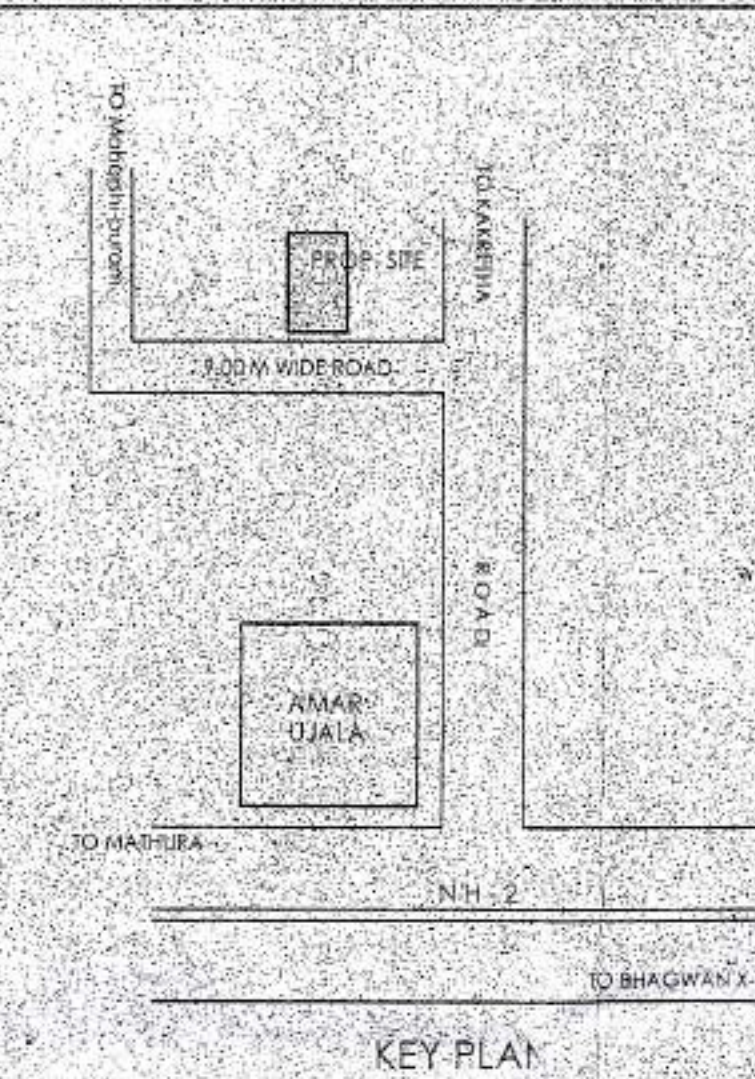
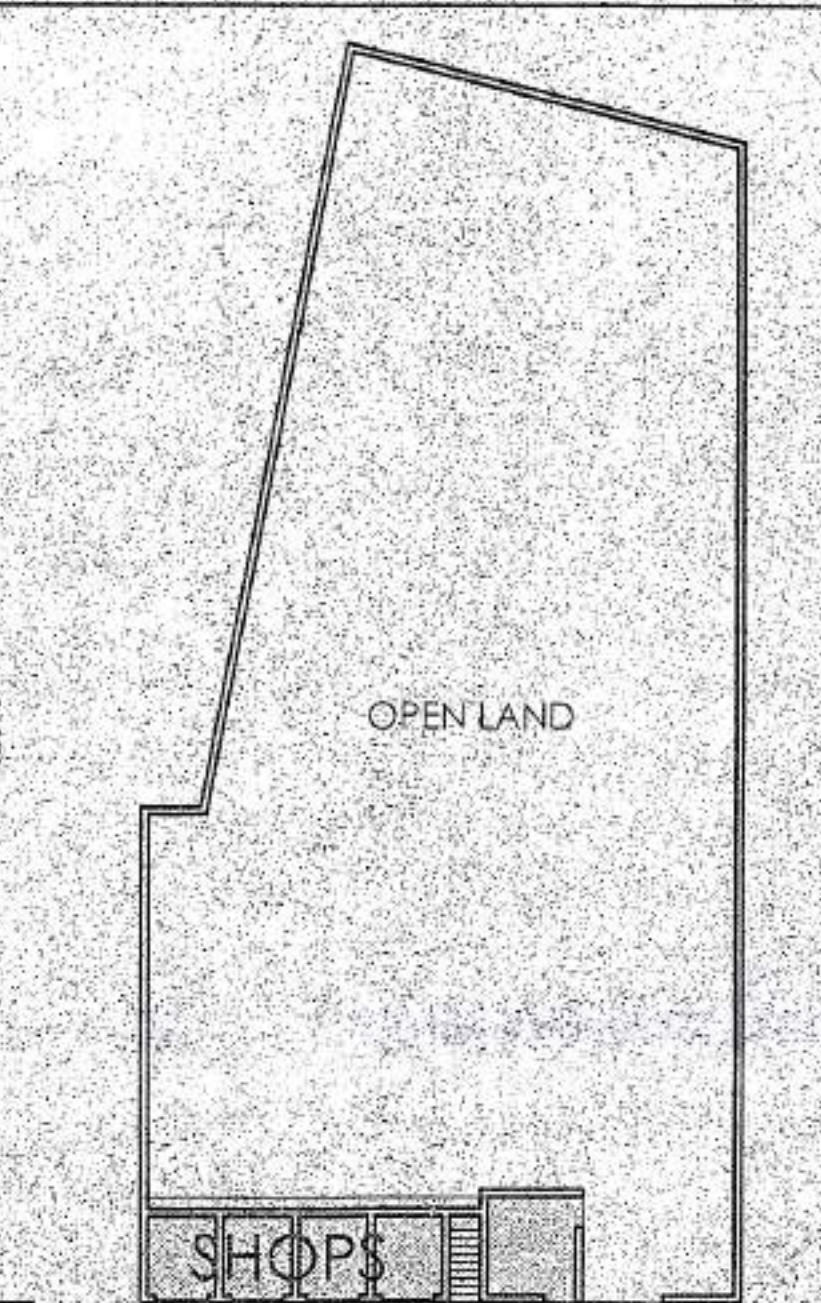
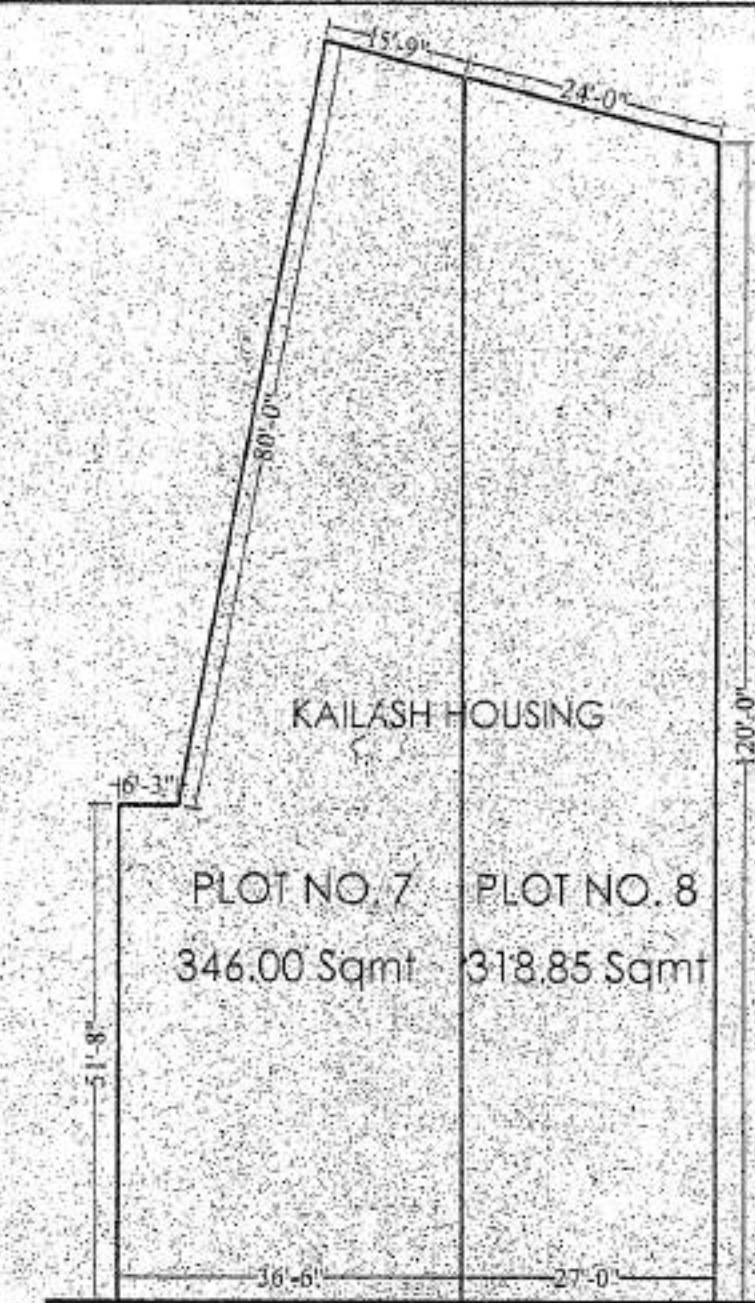
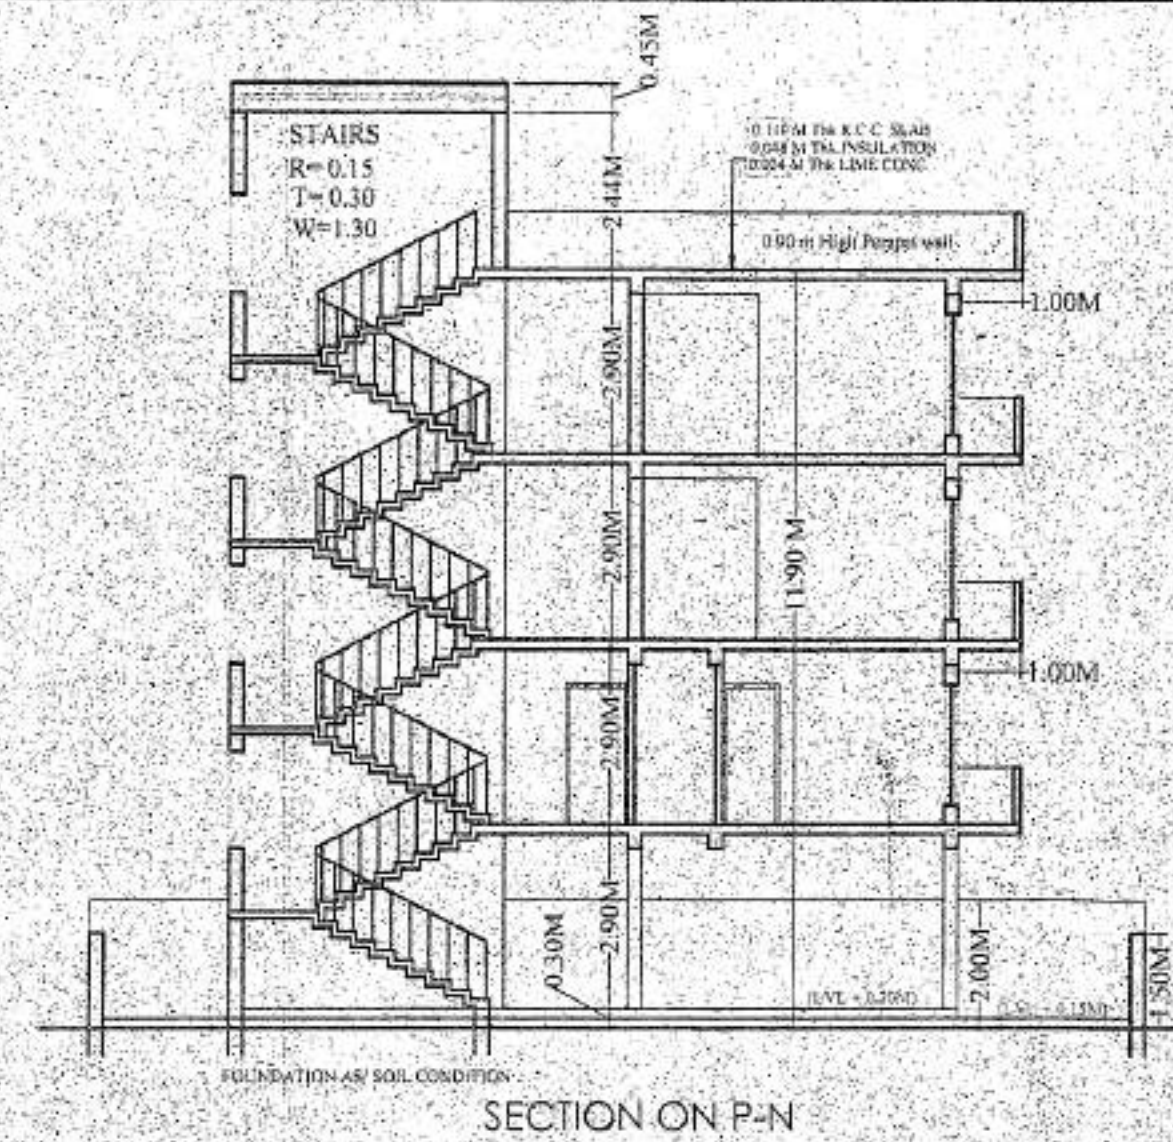


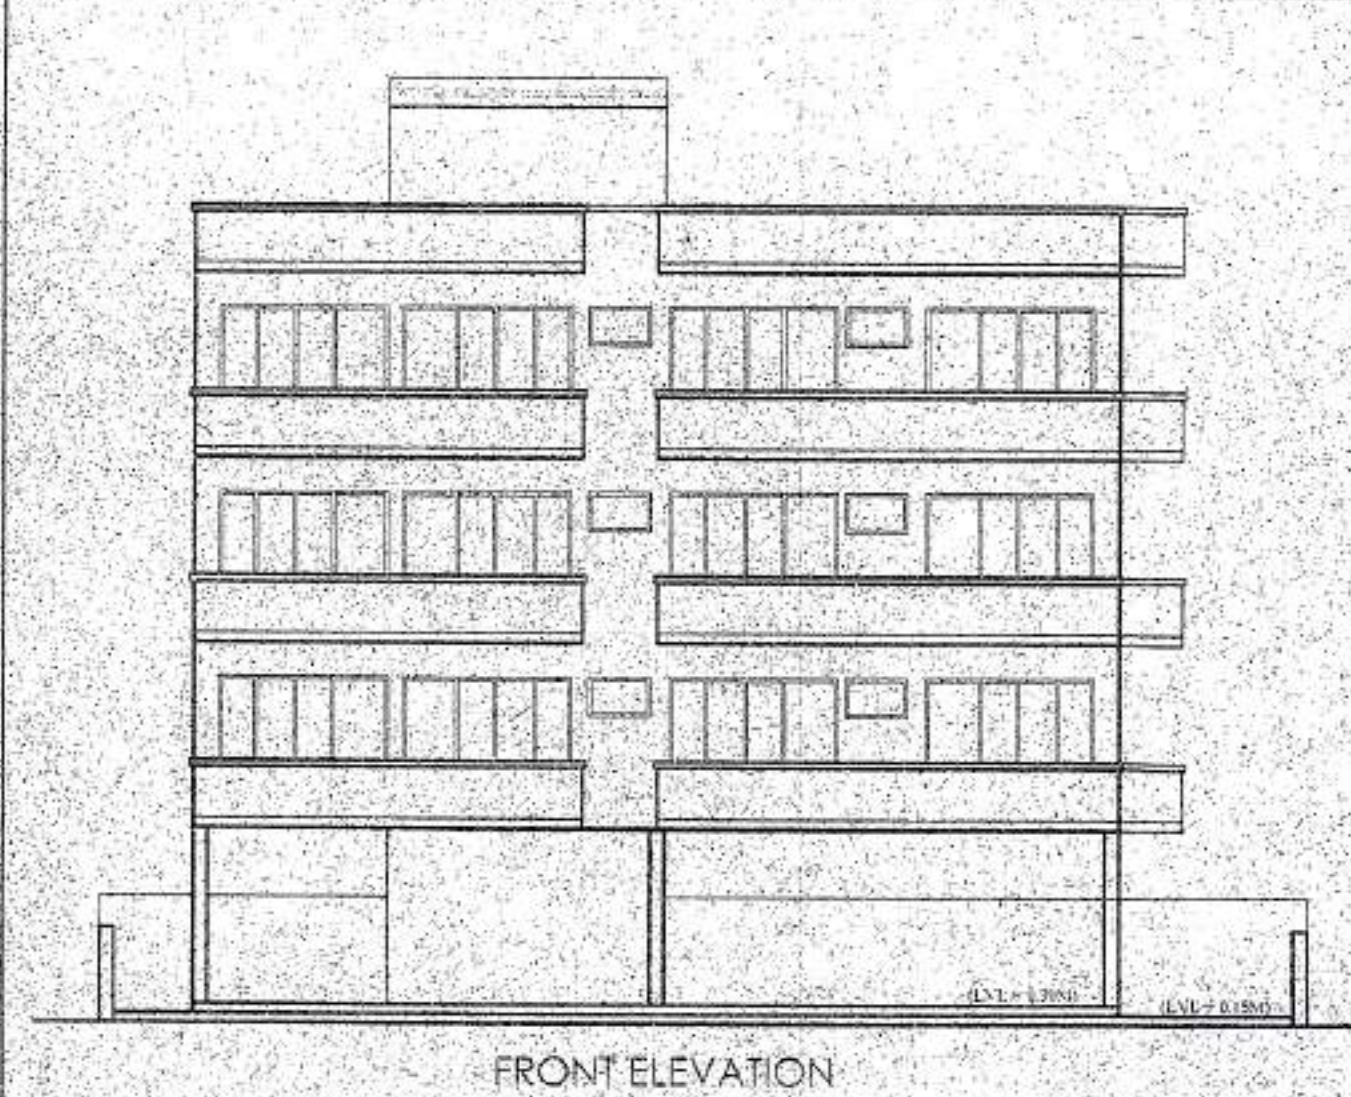

1236/BAH/11/012
आवेदन प्र.:-

[illegible][illegible]

PERMISSIBLE COVD. AREA AS PER TELESCOPIC CALCULATION =
 $55\% \times 500 + 45\% \times 164.85 = 275 + 74.18 = 349.18 \text{ Sqm on G.F. Cvd}$

TOTAL = PERMISSIBLE (F.A.R.)
AS PER TELESCOPIC CALCULATION =
 $500 \times 1.50 (\text{F.A.R.}) = 164.85 \times 1.25 (\text{F.A.R.}) =$
 $750 \div 206.06 = 956.06$ on TOTAL PLOT AREA

LEGEND

PROPOSED CONSTRUCTION

OTHER'S PROPERTY

DRAINAGE

SEWER LINE

TREE

RAIN WATER HARVESTING

SCHEDULES OF OPENING

D0	1.00 X 2.20	GL	2.60 X 2.15
D1	0.90 X 2.20	W	1.80 X 1.22
D1	0.75 X 2.20	V	1.00 X 0.60

AREA CHART

TOTAL BUILDING HEIGHT	11.90 M	
TOTAL LAND AREA	664.85	100.00
OPEN AREA ON GROUND FLOOR	347.35	052.24
COVD. AREA ON GROUND FLOOR	317.50	047.76
COVD. AREA ON FIRST FLOOR	317.50	047.76
COVD. AREA ON SECOND FLOOR	317.50	047.76
COVD. AREA ON MUMTY	015.28	002.29
TOTAL COVD. AREA	967.78	145.56
COVD. AREA ON STILT PARKING	317.50	047.76

PROPOSED PLAN OF RESIDENTIAL
BUILDING ON PLOT NO. 7 & 8.
SITUATED AT KHASRA NO. 356 MAUZA
KAKRETHA AGRA.

OWNER

KAILASH HOUSING

ARCHITECT'S SIGN

SPACE
DESIGNER'S & ARCHITECTS
F. F. 104, PUNEET VRINDAVAN
SANJAY PLACE AGRA

SCALE