



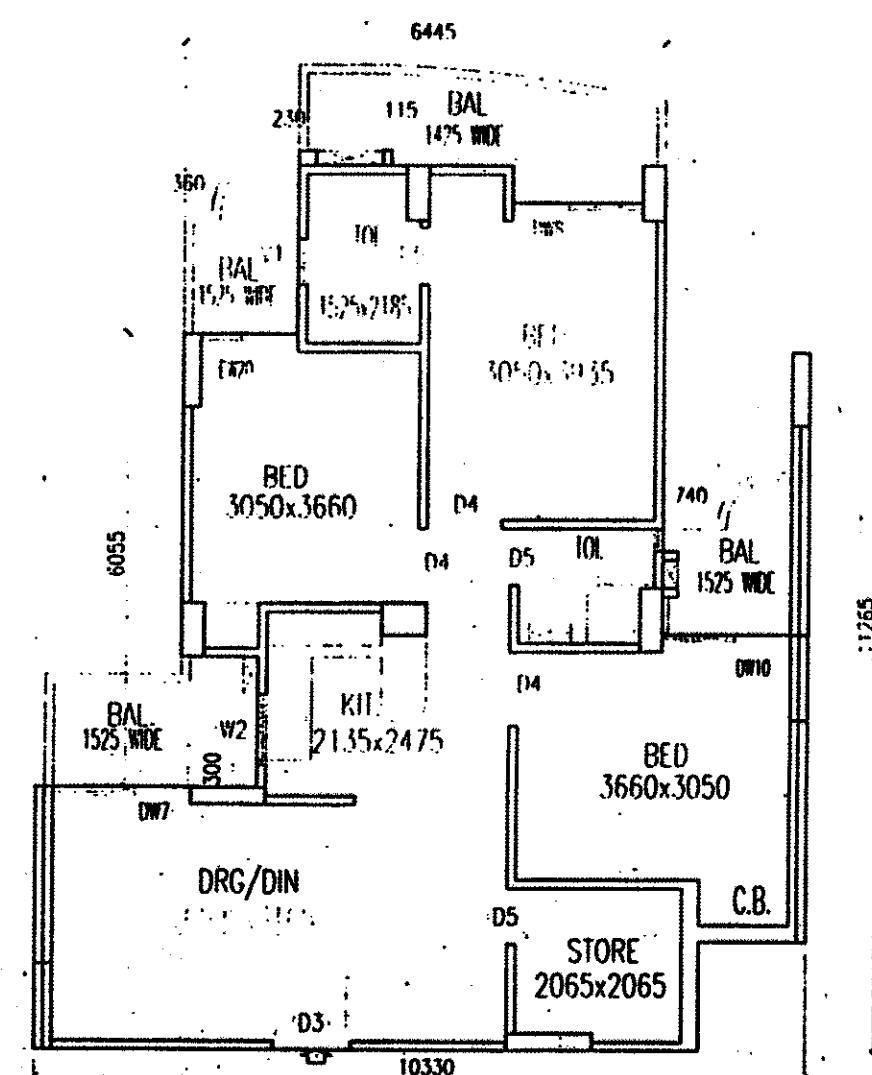


TYPE-B1
COVERED AREA=84.71 SQ.MT.

COMPOUNDED UNIT

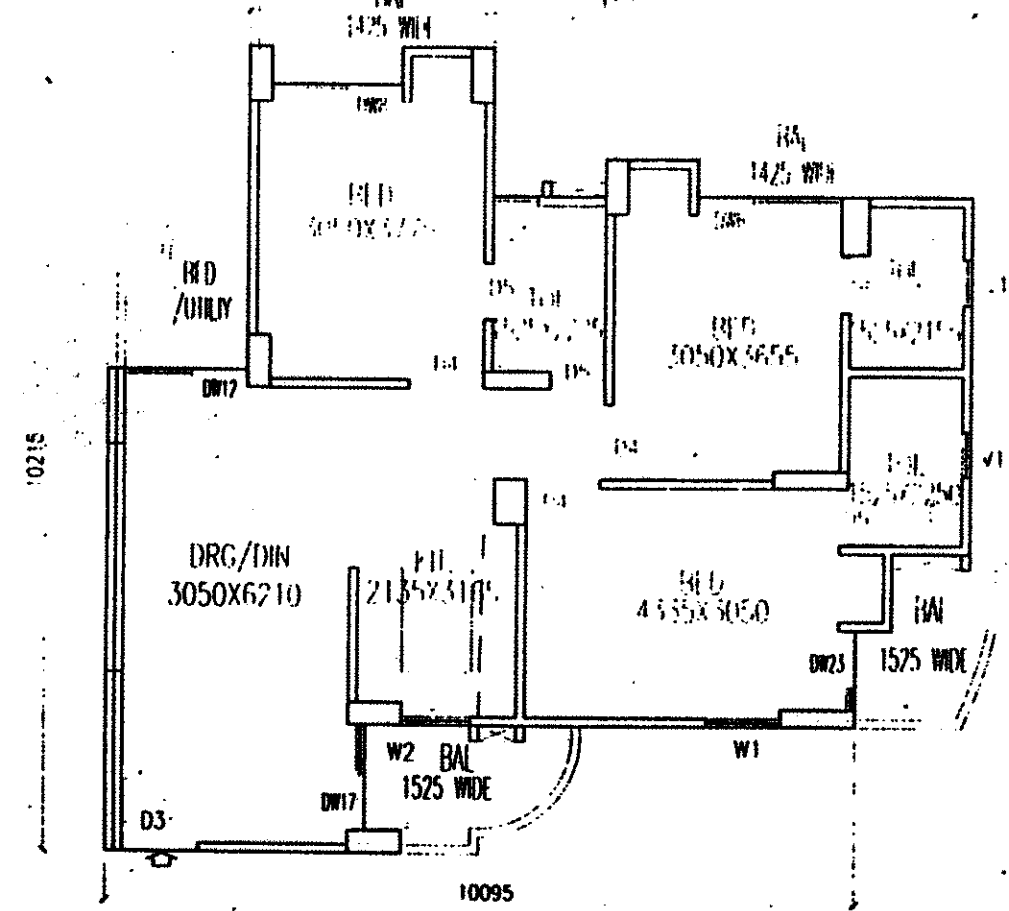


TYPE-B2
COVERED AREA=85.99 SQ.MT.

COMPOUNDED UNIT

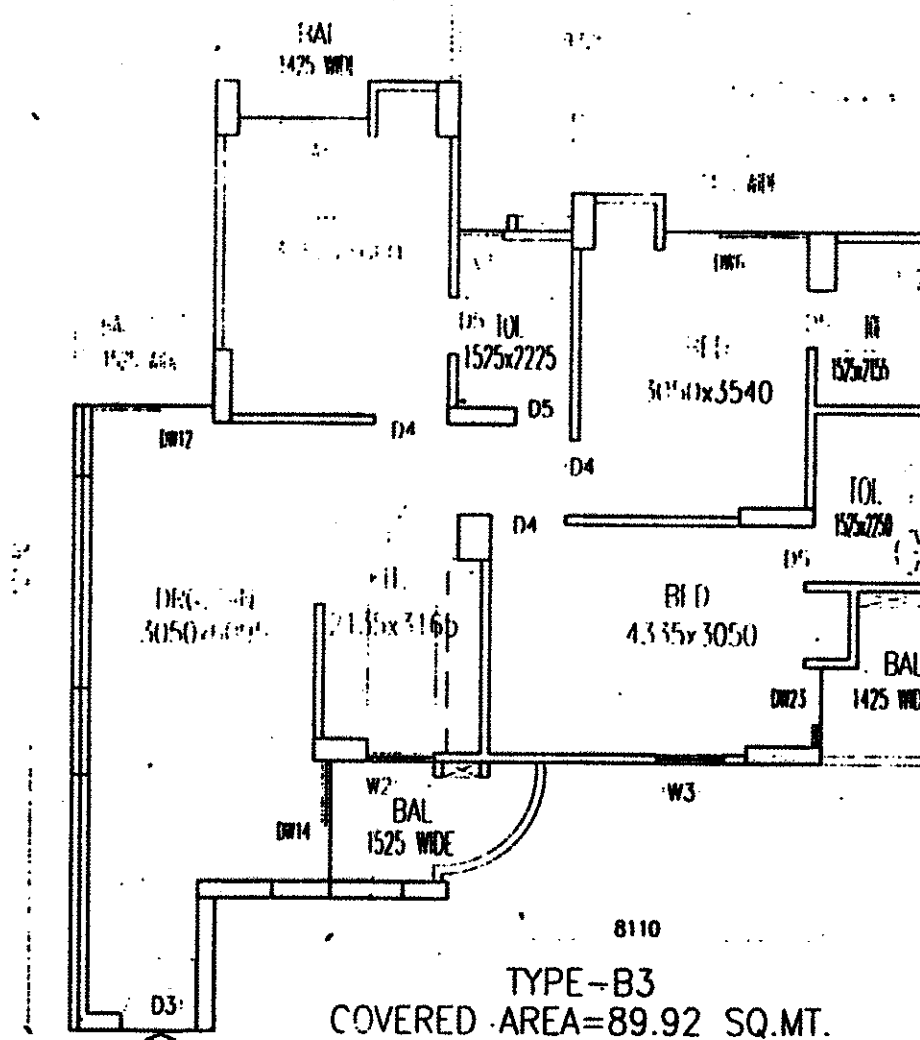


TYPE-B3
COVERED AREA=89.92 SQ.MT.

COMPOUNDED UNIT

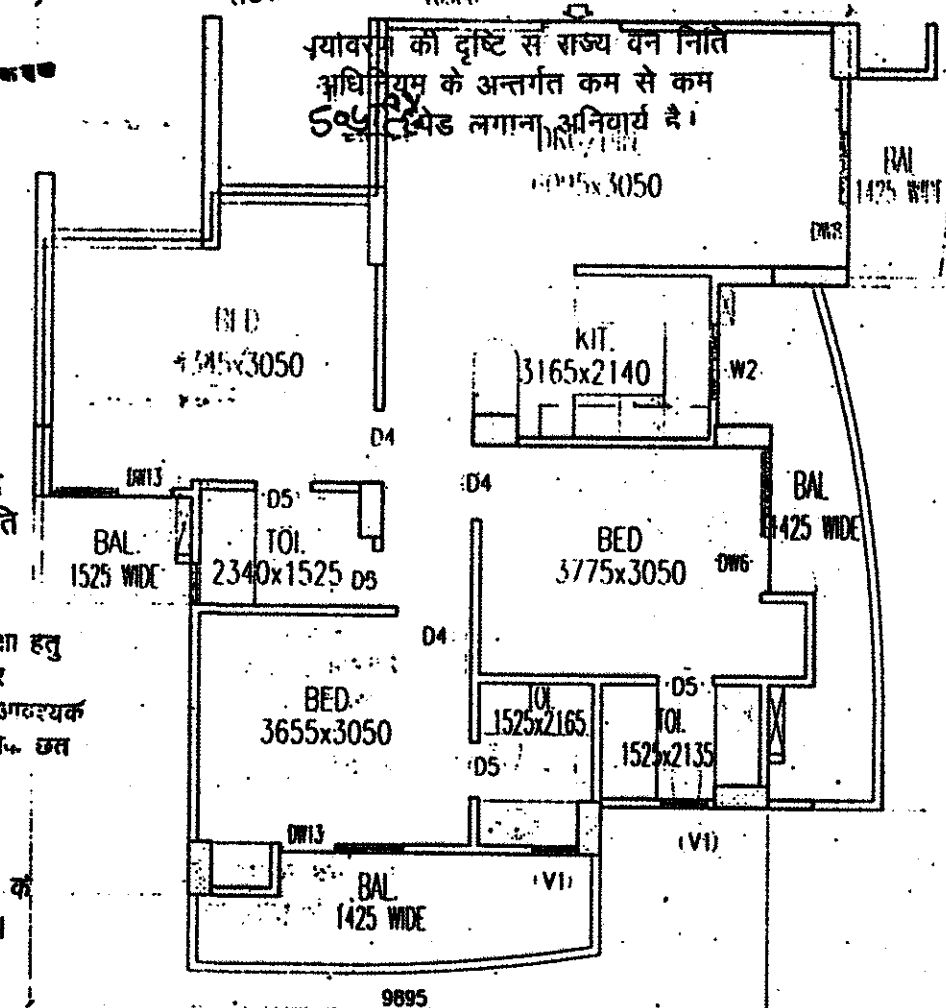


TYPE-B4
COVERED AREA=88.59 SQ.MT.


COMPOUNDED UNIT

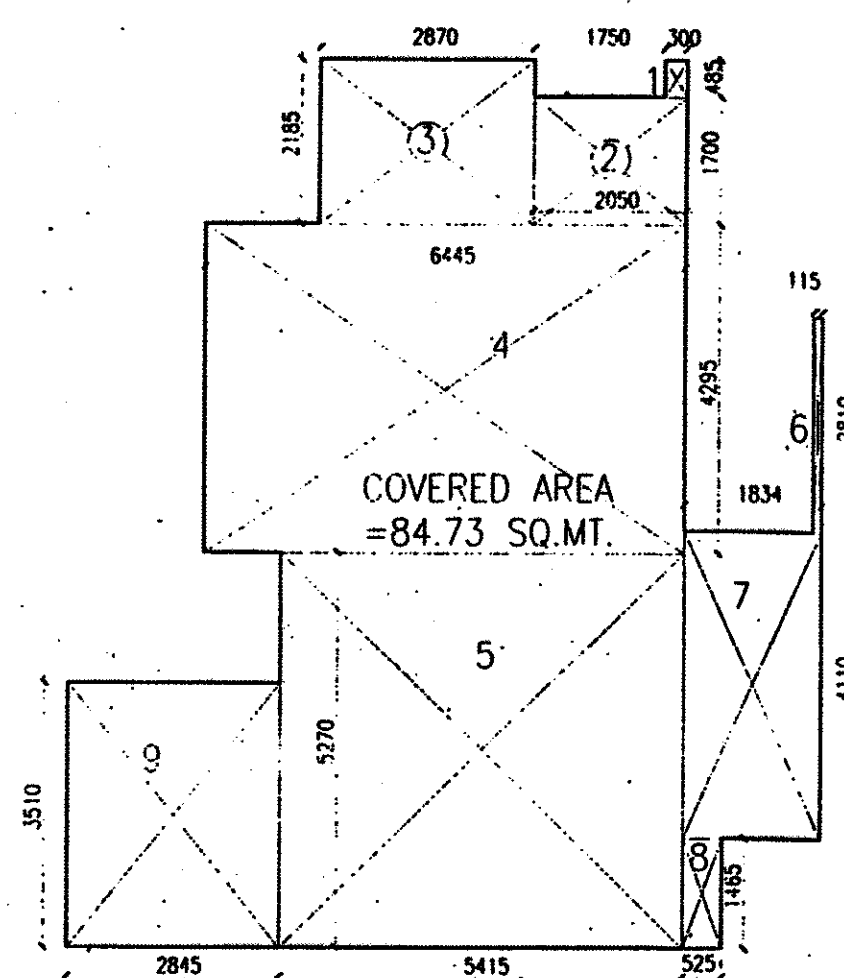


TYPE-B1		
1-	0.300X0.485	=0.145
2-	2.050X1.700	=3.485
3-	2.870X2.185	=6.270
4-	6.445X4.295	=27.681
5-	5.415X5.270	=28.537
6-	1.15 X2.810	=0.323
7-	1.834X4.110	=7.537
8-	5.25X1.465	=0.769
9-	2.845X3.510	=9.985
TOTAL		=84.730

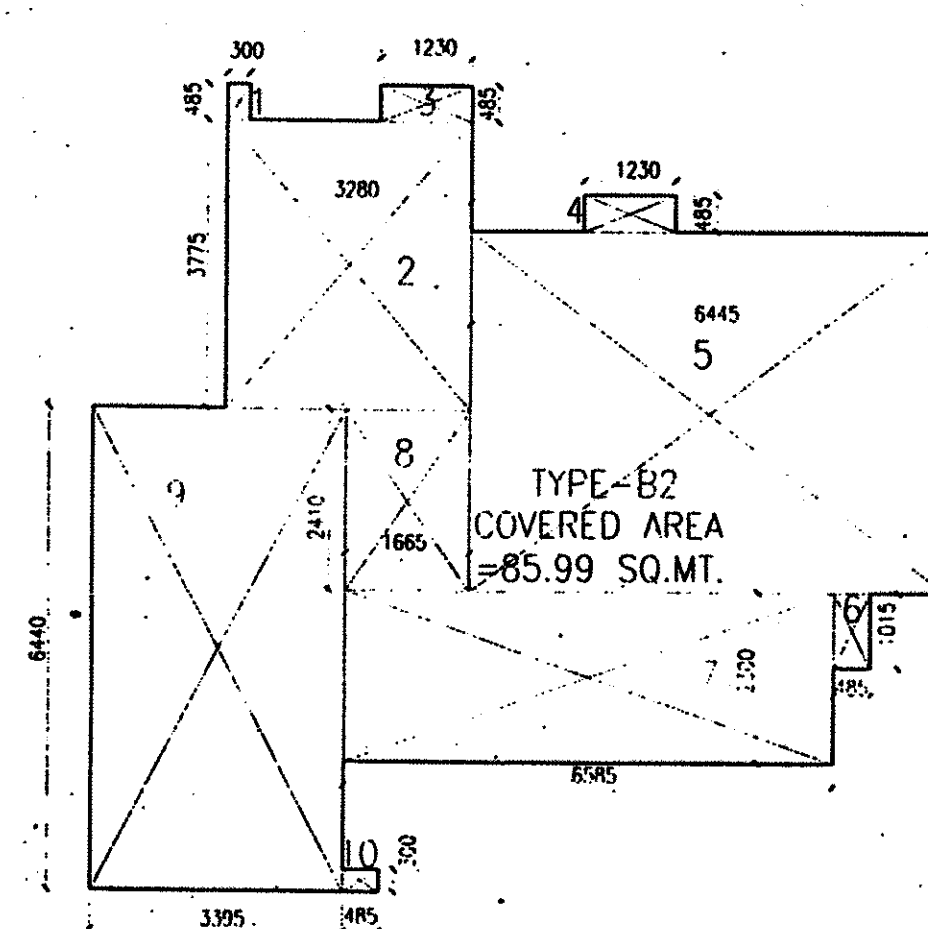


TYPE-B2		
1-	3.00X4.85	=0.145
2-	3.280X3.775	=12.382
3-	1.230X4.85	=0.596
4-	1.230X4.85	=0.596
5-	6.445X4.750	=30.613
6-	4.85X1.015	=0.492
7-	6.585X2.300	=15.145
8-	1.665X2.410	=4.012
9-	3.395X6.440	=21.863
10-	4.85X3.00	=0.145
TOTAL		=85.990

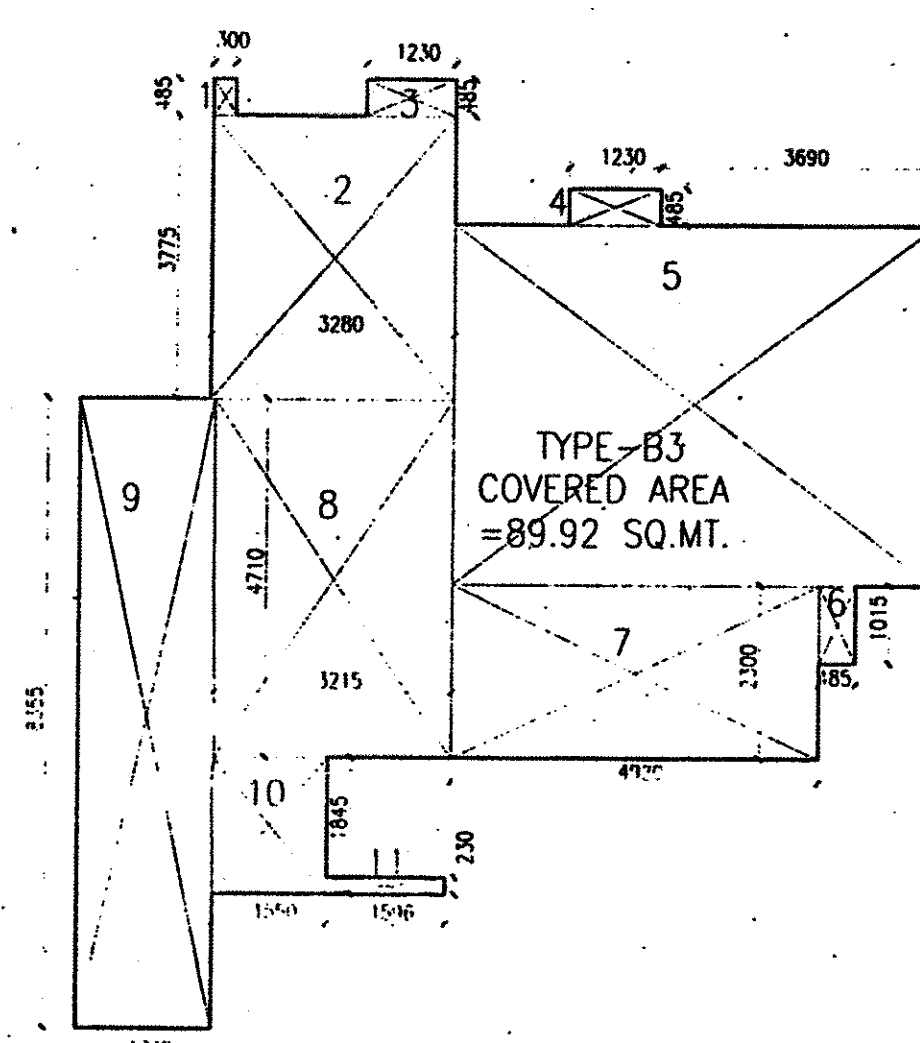

TYPE-B3		
1-	3.00X4.85	=0.145
2-	3.280X3.775	=12.382
3-	1.230X4.85	=0.596
4-	1.230X4.85	=0.596
5-	6.445X4.750	=30.613
6-	4.85X1.015	=0.492
7-	4.920X2.300	=11.316
8-	3.215X4.710	=15.142
9-	1.845X8.355	=15.414
10-	1.550X1.845	=2.859
11-	1.595X2.30	=0.367
TOTAL		=89.920

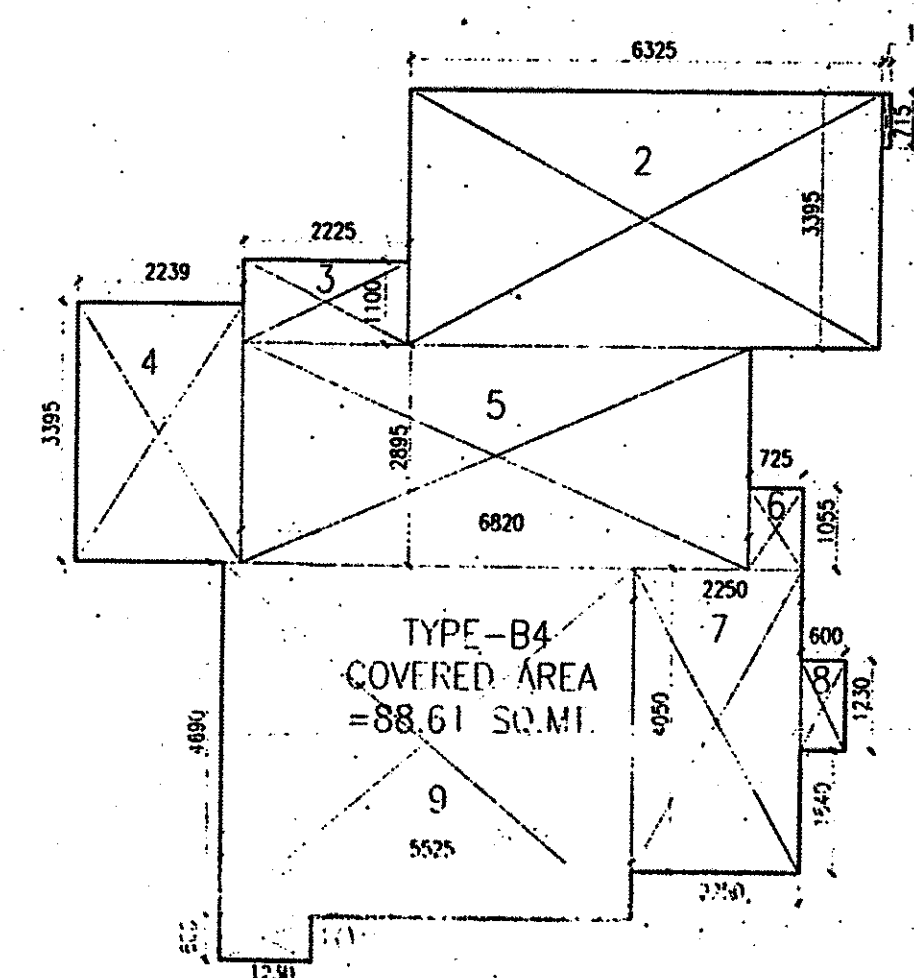

TYPE-B4		
1-	1.20X7.15	=0.85
2-	6.325X3.395	=21.473
3-	2.225X1.100	=2.447
4-	2.239X3.395	=7.601
5-	6.820X2.895	=19.743
6-	7.25X1.055	=0.764
7-	2.250X4.050	=9.112
8-	6.00X1.230	=0.738
9-	5.525X4.690	=25.912
10-	1.230X6.00	=0.738
TOTAL		=88.610

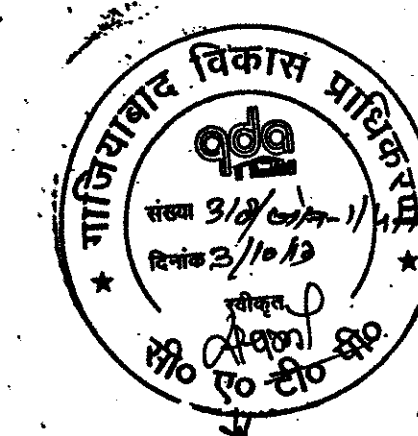

विशेष नियमों के अनुसार प्रस्तुत किए गए
कोष्ठक ही निर्माण कार्य किया जाएगा।

स्थल पर एक बोर्ड पर स्वीकृत मानचित्र की
तस्वीर व दिनांक लिखना अनिवार्य होगा।

संपत्ति सम्बन्धी किसी भी विवाद
की स्थिति में मानचित्र की स्वीकृति
न्याय, निरस्त समझी जायेगी।

संपत्ति प्रकार के भवन / स्ट्रक्चर की सुरक्षा हेतु
निर्माण प्रारंभ के अंतर्गत कम से कम
आवधिकारों को धारित रखना अनिवार्य
है। जो की निर्माण सेवर सिस्टम व अन्य
के नीचे डाले जायें।

मानचित्र स्वीकृत पत्र पर अंकित शर्तों के
अधीन मानचित्र निर्गत किया जाता है।

NOTES:-

1. ALL DIMENSIONS ARE IN MILLIMETER.
2. ALL LEVELS ARE IN MILLIMETER.
3. ALL THE AREAS INDICATED ARE IN SQ.M.
4. COLUMNS ARE ONLY INDICATIVE AND WILL BE AS PER
RELEVANT STRUCTURAL DRAWINGS.
5. ALL EXTERNAL WALLS ARE 230TH.
6. ALL INTERNAL WALLS ARE 150TH UNLESS OTHERWISE MENTIONED.

DOORS & WINDOWS SCHEDULE:-

S.NO.	TYPE	WIDTH	HEIGHT	C.LVL.	LVL.
DOORS:-					
1	D0	2000	2100	-	2100
2	D1	1500	2100	-	2100
3	D2	1200	2100	-	2100
4	D3	1050	2100	-	2100
5	D4	1000	2100	-	2100
6	D5	750	2100	-	2100

DOOR WINDOWS:-

1	DW1	2865	2100	750	2100
2	DW2	2125	2100	750	2100
3	DW3	1985	2100	750	2100
4	DW4	1820	2100	750	2100
5	DW5	1660	2100	750	2100
6	DW6	1650	2100	750	2100
7	DW6A	1570	2100	1050	2100
8	DW7	1540	2100	750	2100
9	DW8	1520	2100	750	2100
10	DW9	1500	2100	750	2100
11	DW10	1335	2100	750	2100
12	DW11	1220	2100	750	2100
13	DW12	1205	2100	750	2100
14	DW13	1195	2100	750	2100
15	DW14	1165	2100	750	2100
16	DW15	1055	2100	750	2100
17	DW16	845	2100	750	2100

WINDOWS:-

1	W1	3321	1350	750	2100
2	W2	1500	1350	750	2100
3	W3	1200	1350	750	2100
4	W4	1200	1050	1050	2100
5	W5	845	1350	750	2100
6	W6	900	1050	1050	2100
7	W7	900	1350	750	2100

VENTILATORS:-

1	V1	600	600	1500	2100
---	----	-----	-----	------	------

SUBMISSION DRAWING INCLUDING PURCHASABLE F.A.R. COMPOUNDED DRAWING

OWNER'S SIGNATURE: **MR. HARENDRA SINGH KHOKHAR**
Director

For S R B PROMOTERS PVT. LTD.
Director

ARCHITECT'S SIGNATURE: **ANURAG GUPTA**
Registration No. CA/859138

ANURAG GUPTA
B. ARCH., M.C.A.
Reg. No. CA/859138
Architect And Interior Designer
B-64, Shakti Park, Delhi-110099

PROJECT K.M. RESIDENCY

PROPOSED GROUP HOUSING FOR
M/S. S.R.B. PROMOTERS (P) LTD.
KHASRA NO. 308, 309, 310, 311 & 312
AT NOOR NAGAR, GHAZIABAD.

ARCHITECT: **ANURAG GUPTA**

VASTU SRIJAN
ARCHITECTS, ENGINEERS & PLANNERS
K1, DEFENCE ENCLAVE, VIKAS MARG, DELHI-110025 (INDIA)
PHONE: 91-22672777, 91-22672778, 91-22672779, 91-22672780

DRAWN BY: **Harens** SCALE: 1:100 PLOT NO.:
CHECKED BY: **AG** DATE: **OCT/10** JOB NO.: 1008

DRG. TITLE: **UNIT PLAN DETAIL-2/4** DWG. No.: **1006/113**