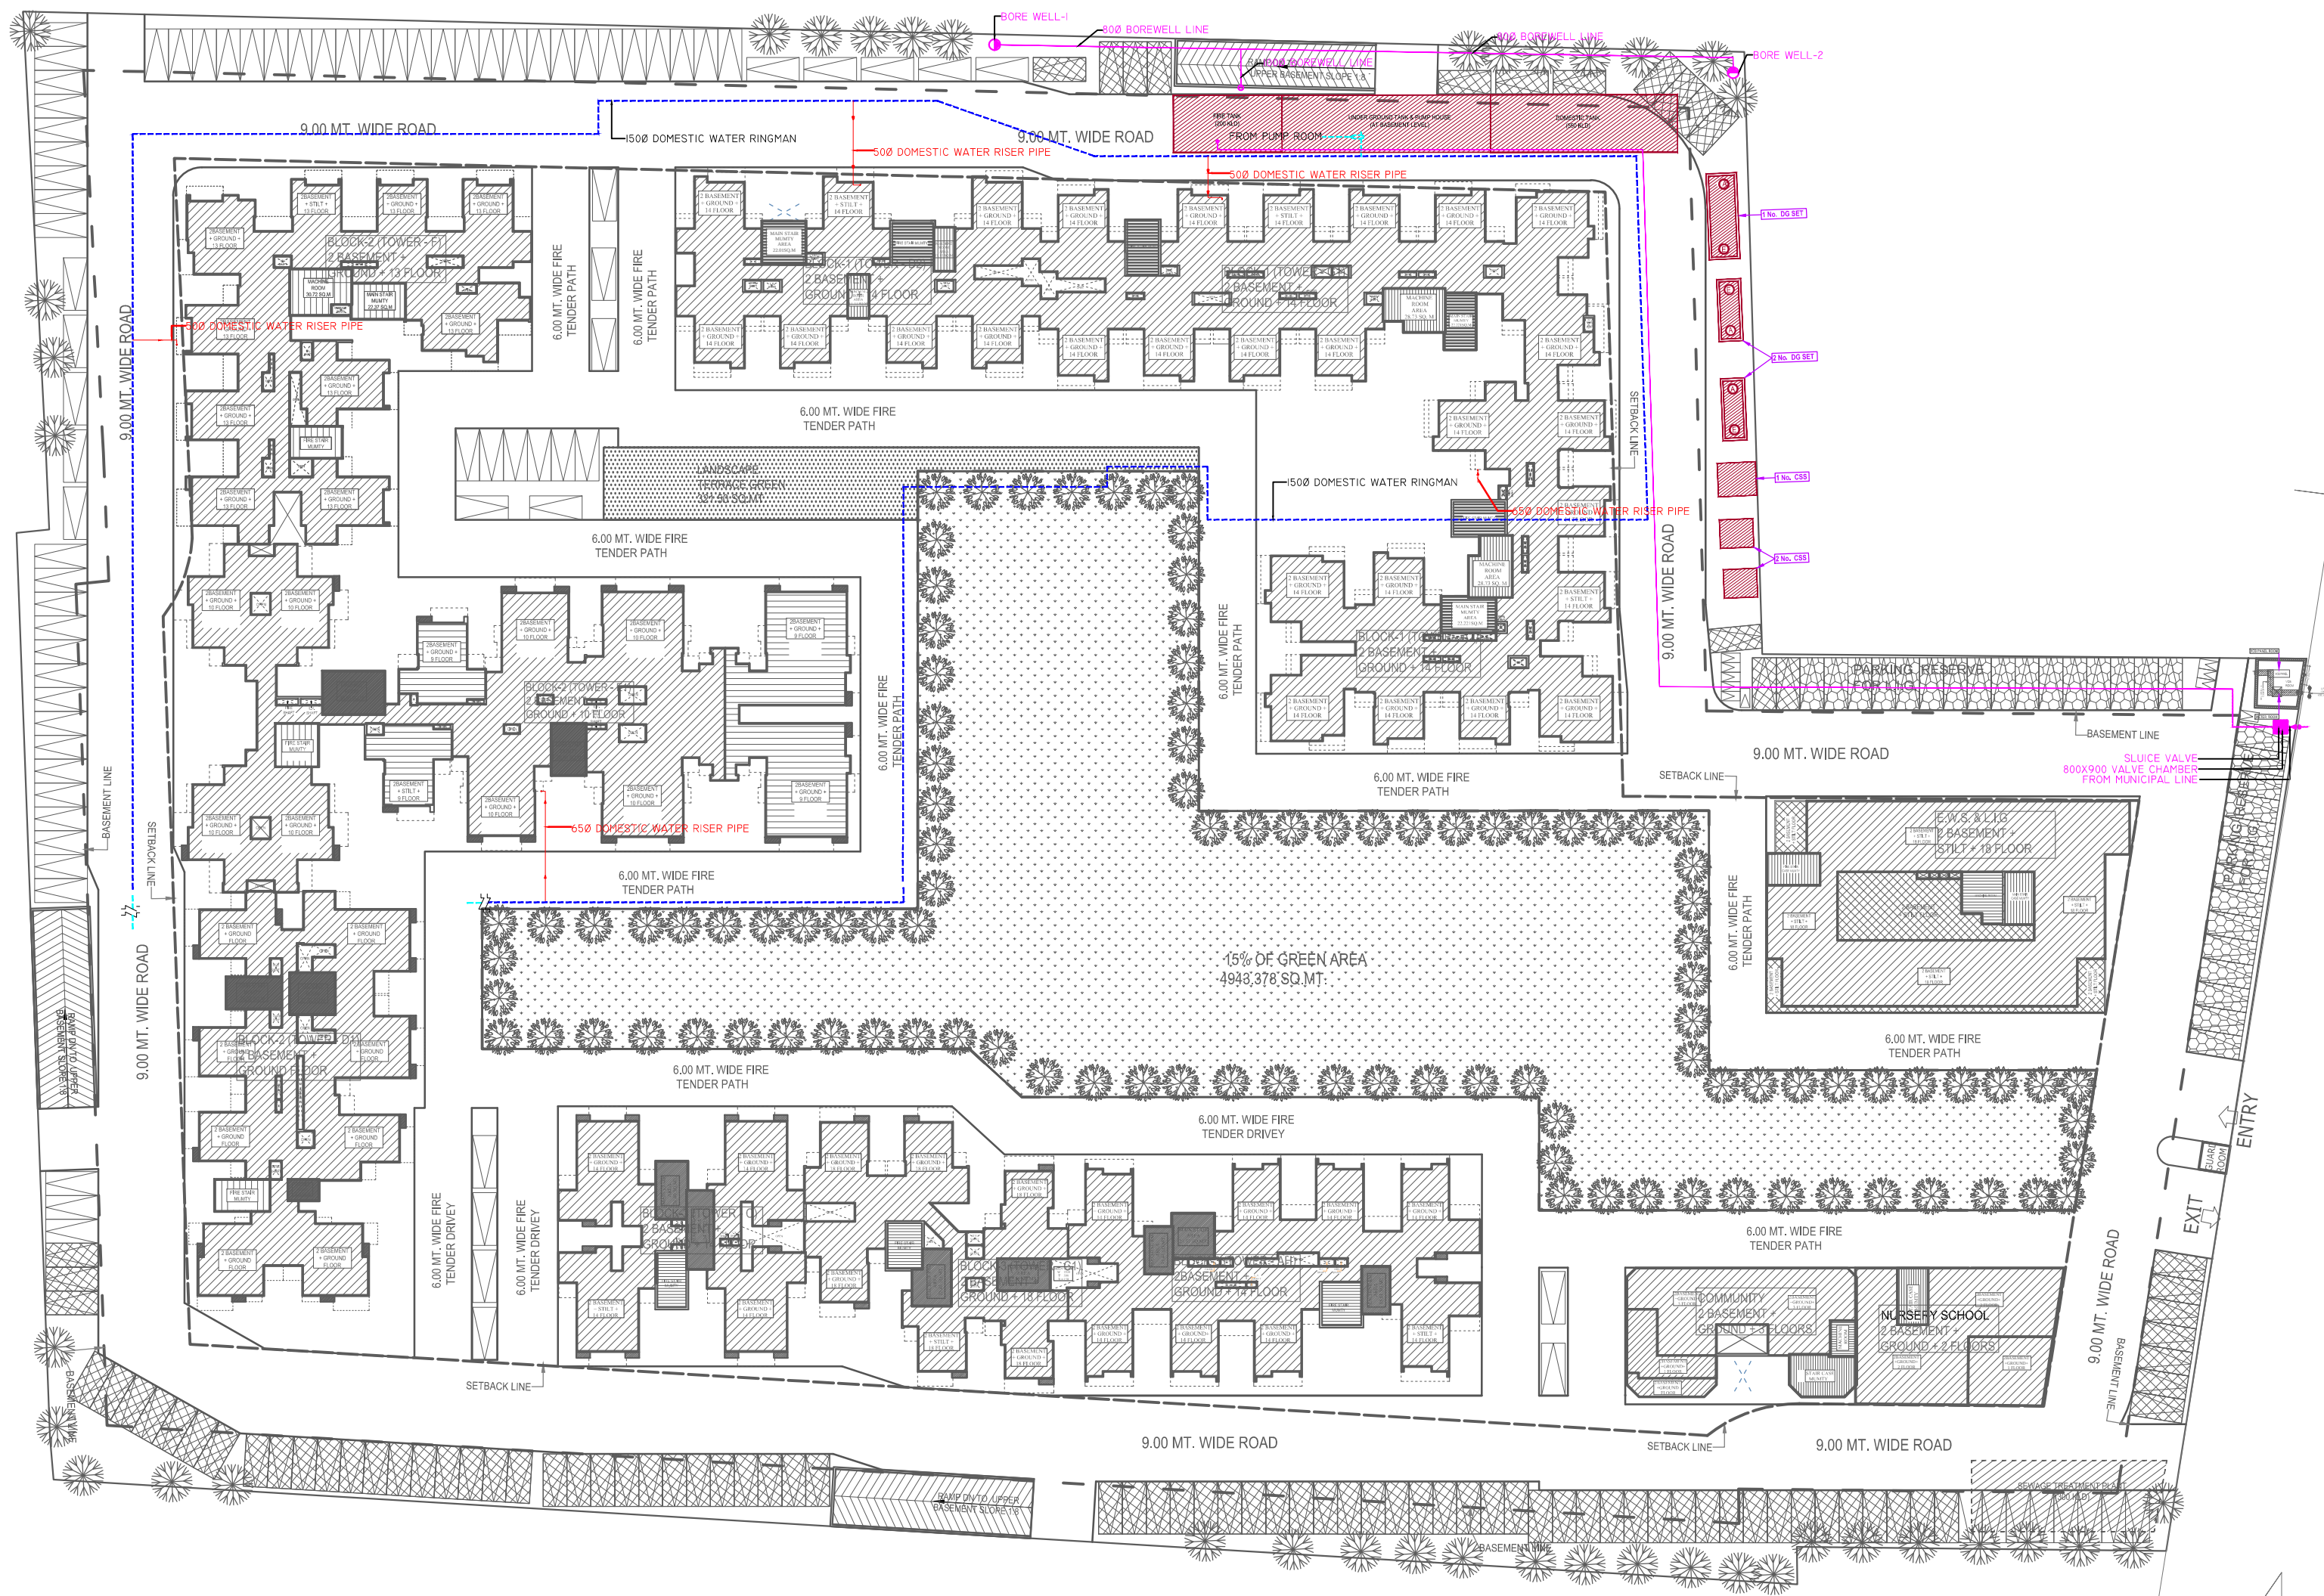


COPY	REV.	DATE	DESCRIPTION

PROJECT :-
PROPOSED RESIDENTIAL COMPLEX
"MRJI PALM RESORT"
 KHASRA No. - 1042,1043,1045 ,1046, 1047,1067 ,1068 N.H. 58,
 VILLAGE :- NOORNAGAR, GHAZIABAD.

BUILDERS & PROMOTER :-
 M/s M.R.J.V. CONSTRUCTION COMPANY
 ADD :- A-24, VOJNA VIHAR, DELHI-92
 THROUGH :- Mr. J.K. GOEL
 PH:- 9811670700

DRAWING TITLE:
WATER SUPPLY PLAN

DRAWN BY :- SUJIT	CHECKED BY :- YASOOB	DATED :-
SCALE :- N.T.S.	DRG. NO. :-	JOB. NO. :- R-0

○ THIS DRAWING IS THE PROPERTY OF SPACE DESIGNERS AND IS NOT TO BE USED FOR ANY PURPOSE OTHER THAN FOR WHICH IT IS ISSUED WITH OUT PERMISSION OF ITS PRINCIPALS.
 ○ THIS DRAWING IS TO BE READ IN CONJUNCTION WITH OTHER RELEVANT ARCHITECTURAL, STRUCTURAL AND OTHER SERVICES/ CONSULTANTS DRAWING. IT SHALL BE THE DEEMED RESPONSIBILITY OF THE CONTRACTOR/FABRICATOR TO BRING IT TO NOTICE OF ARCHITECTS IF ANY DISCREPANCY WITHIN OR BETWEEN THE DRAWINGS PRIOR TO CONSTRUCTION.
 ○ ALL WRITTEN DIMENSIONS ARE TO BE FOLLOWED AND THE DRAWING IS NOT TO BE SCALED.

ARCHITECTS :
Space Designers International
Architects Pvt. Ltd.
 B-34, Sector-67, NOIDA-201301
 PH-91-9711633717,18,19,20.
 e-mail : spacedi@gmail.com, www.spacedi.com