



EXTERNAL ELECTRIFICATION WORK (HT) UNDER GROUND SYSTEM AT SECTOR (10) BRAH
SIDDHARTHA VIHAR YOJNA GHAZIABAD

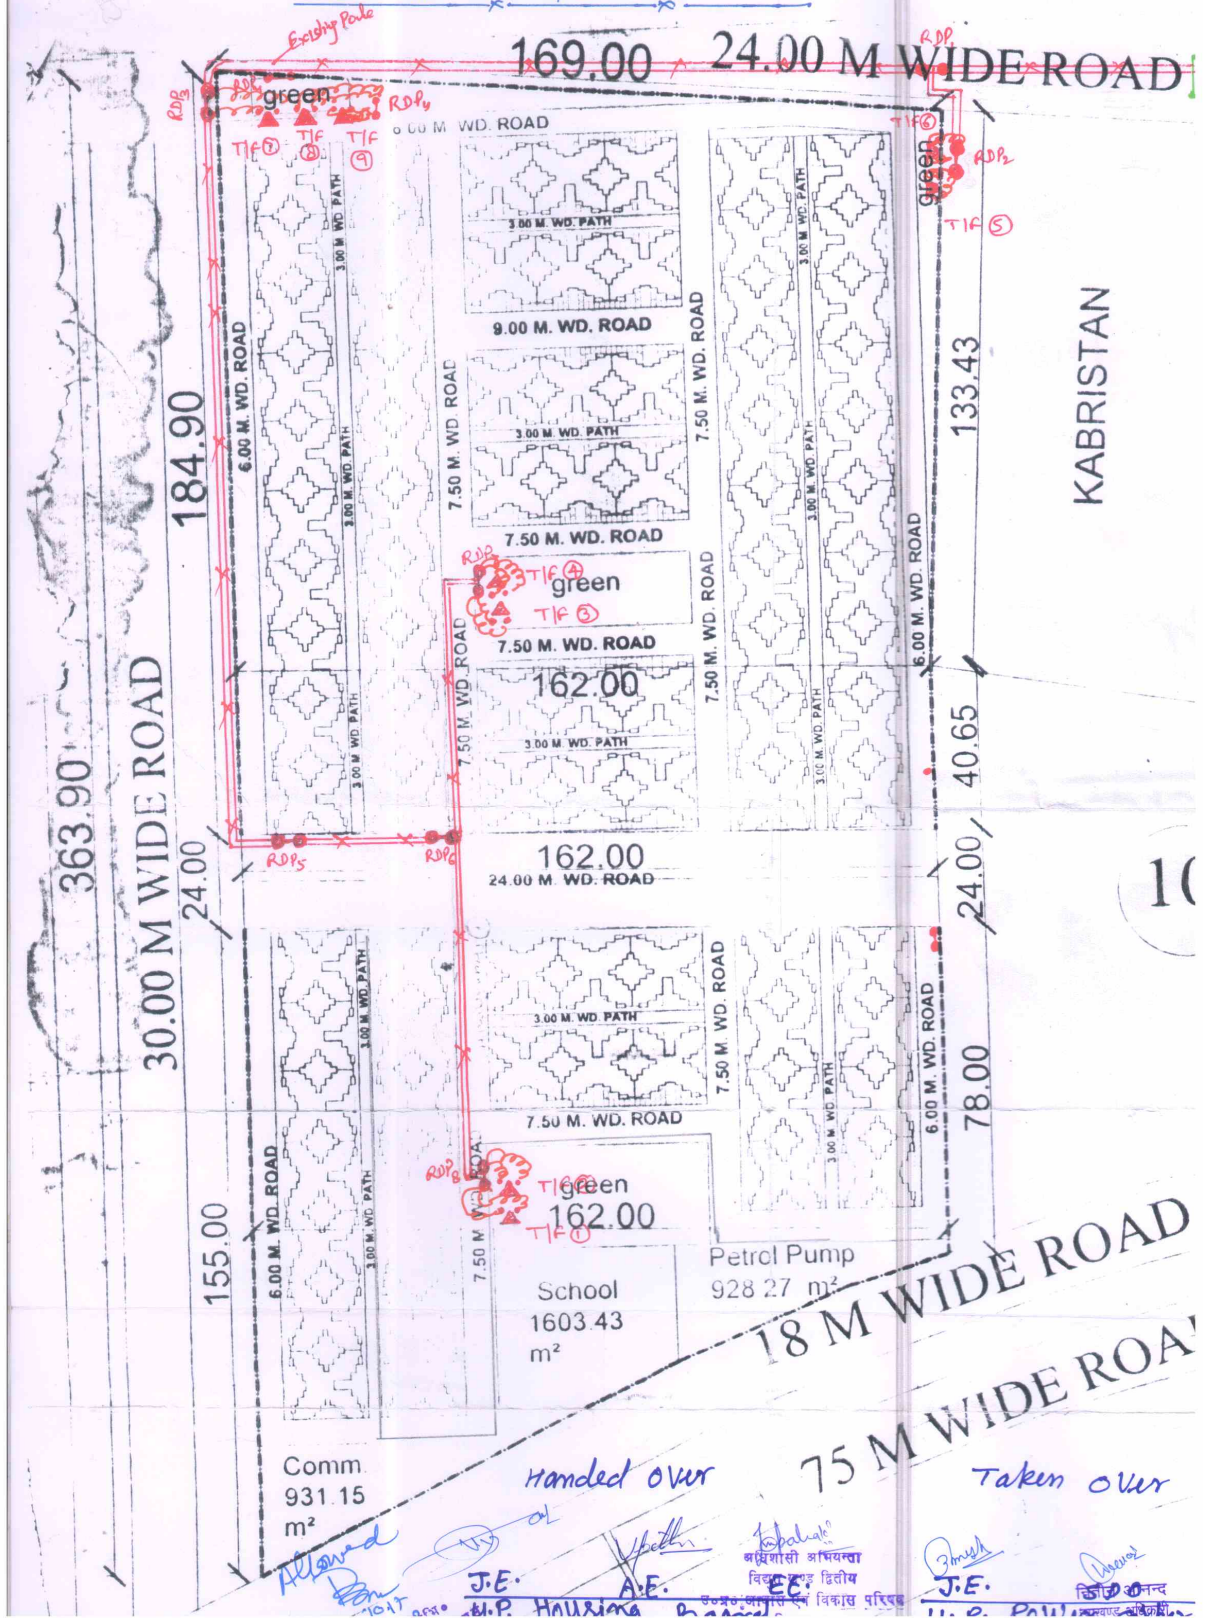

EXTERNAL ELECTRIFICATION WORK (LT) AT BRAHMS
SIDDHARTHA VIHAR YOJ

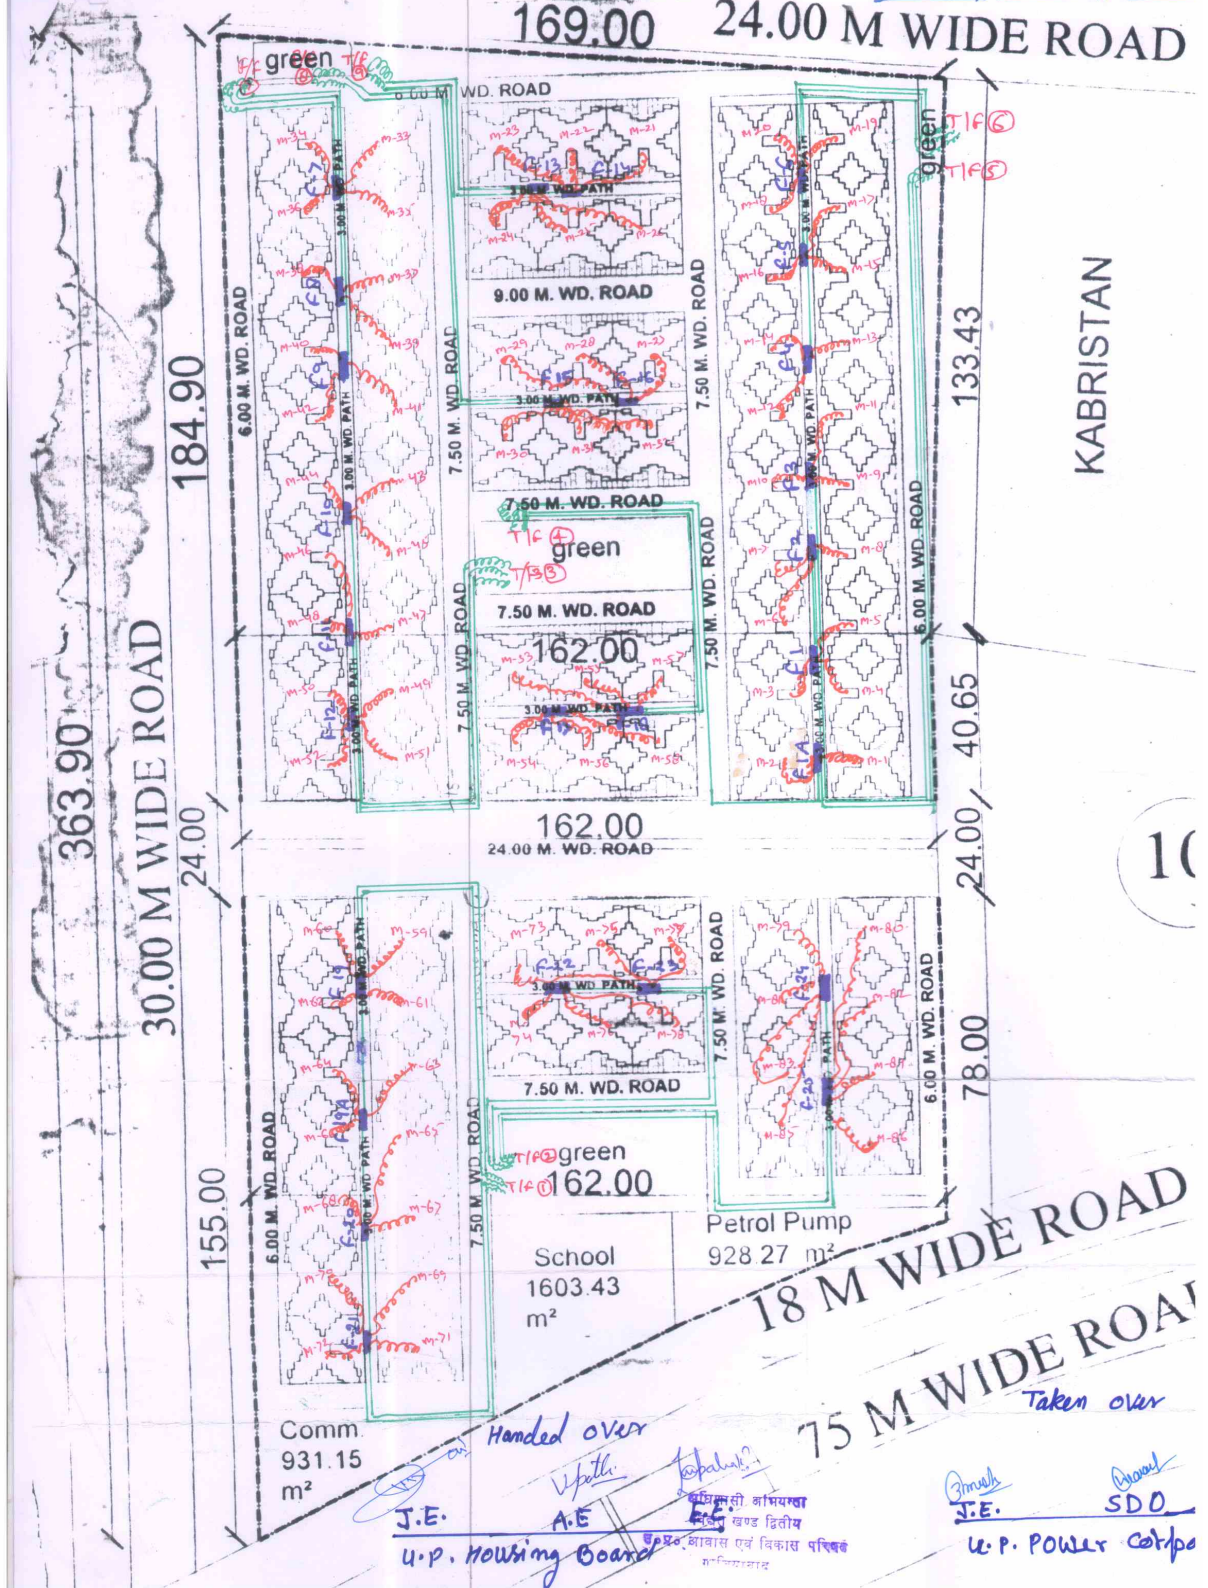

UPAVP

ARCHITECTURE AND PLANNING UNIT-01
OFFICE COMPLEX, VASUNDHARA TOWNSHIP
E-mail : uphd01@satyam.net.in

FILE NO.:

B/SIDDH, VIKAS/2.1.16:4405

12/2014

D/G2B/Siddhant, v. 127
06-7/1.1.5, files/G5

HANDED OVER

TAKEN - ONER




SALE

KRISHNA KANT
(Arch. Assitt)


ASHOK SINGH
CIP ARCH.
ASTT. ARCH. PLANNING

ASSIST. ARCH. PLANNER

SANJEEV KASHYAP
M PLANNING(ENVIRONMENTAL)
ARCHITECT PLANN

PRODUCED BY AN AUTO DESK EDUCATIONAL PRODUCT