


60 Mtr. Wide Road

60 Mtr. Wide Road

130.M WIDE ROAD

60 Mtr. Wide Road

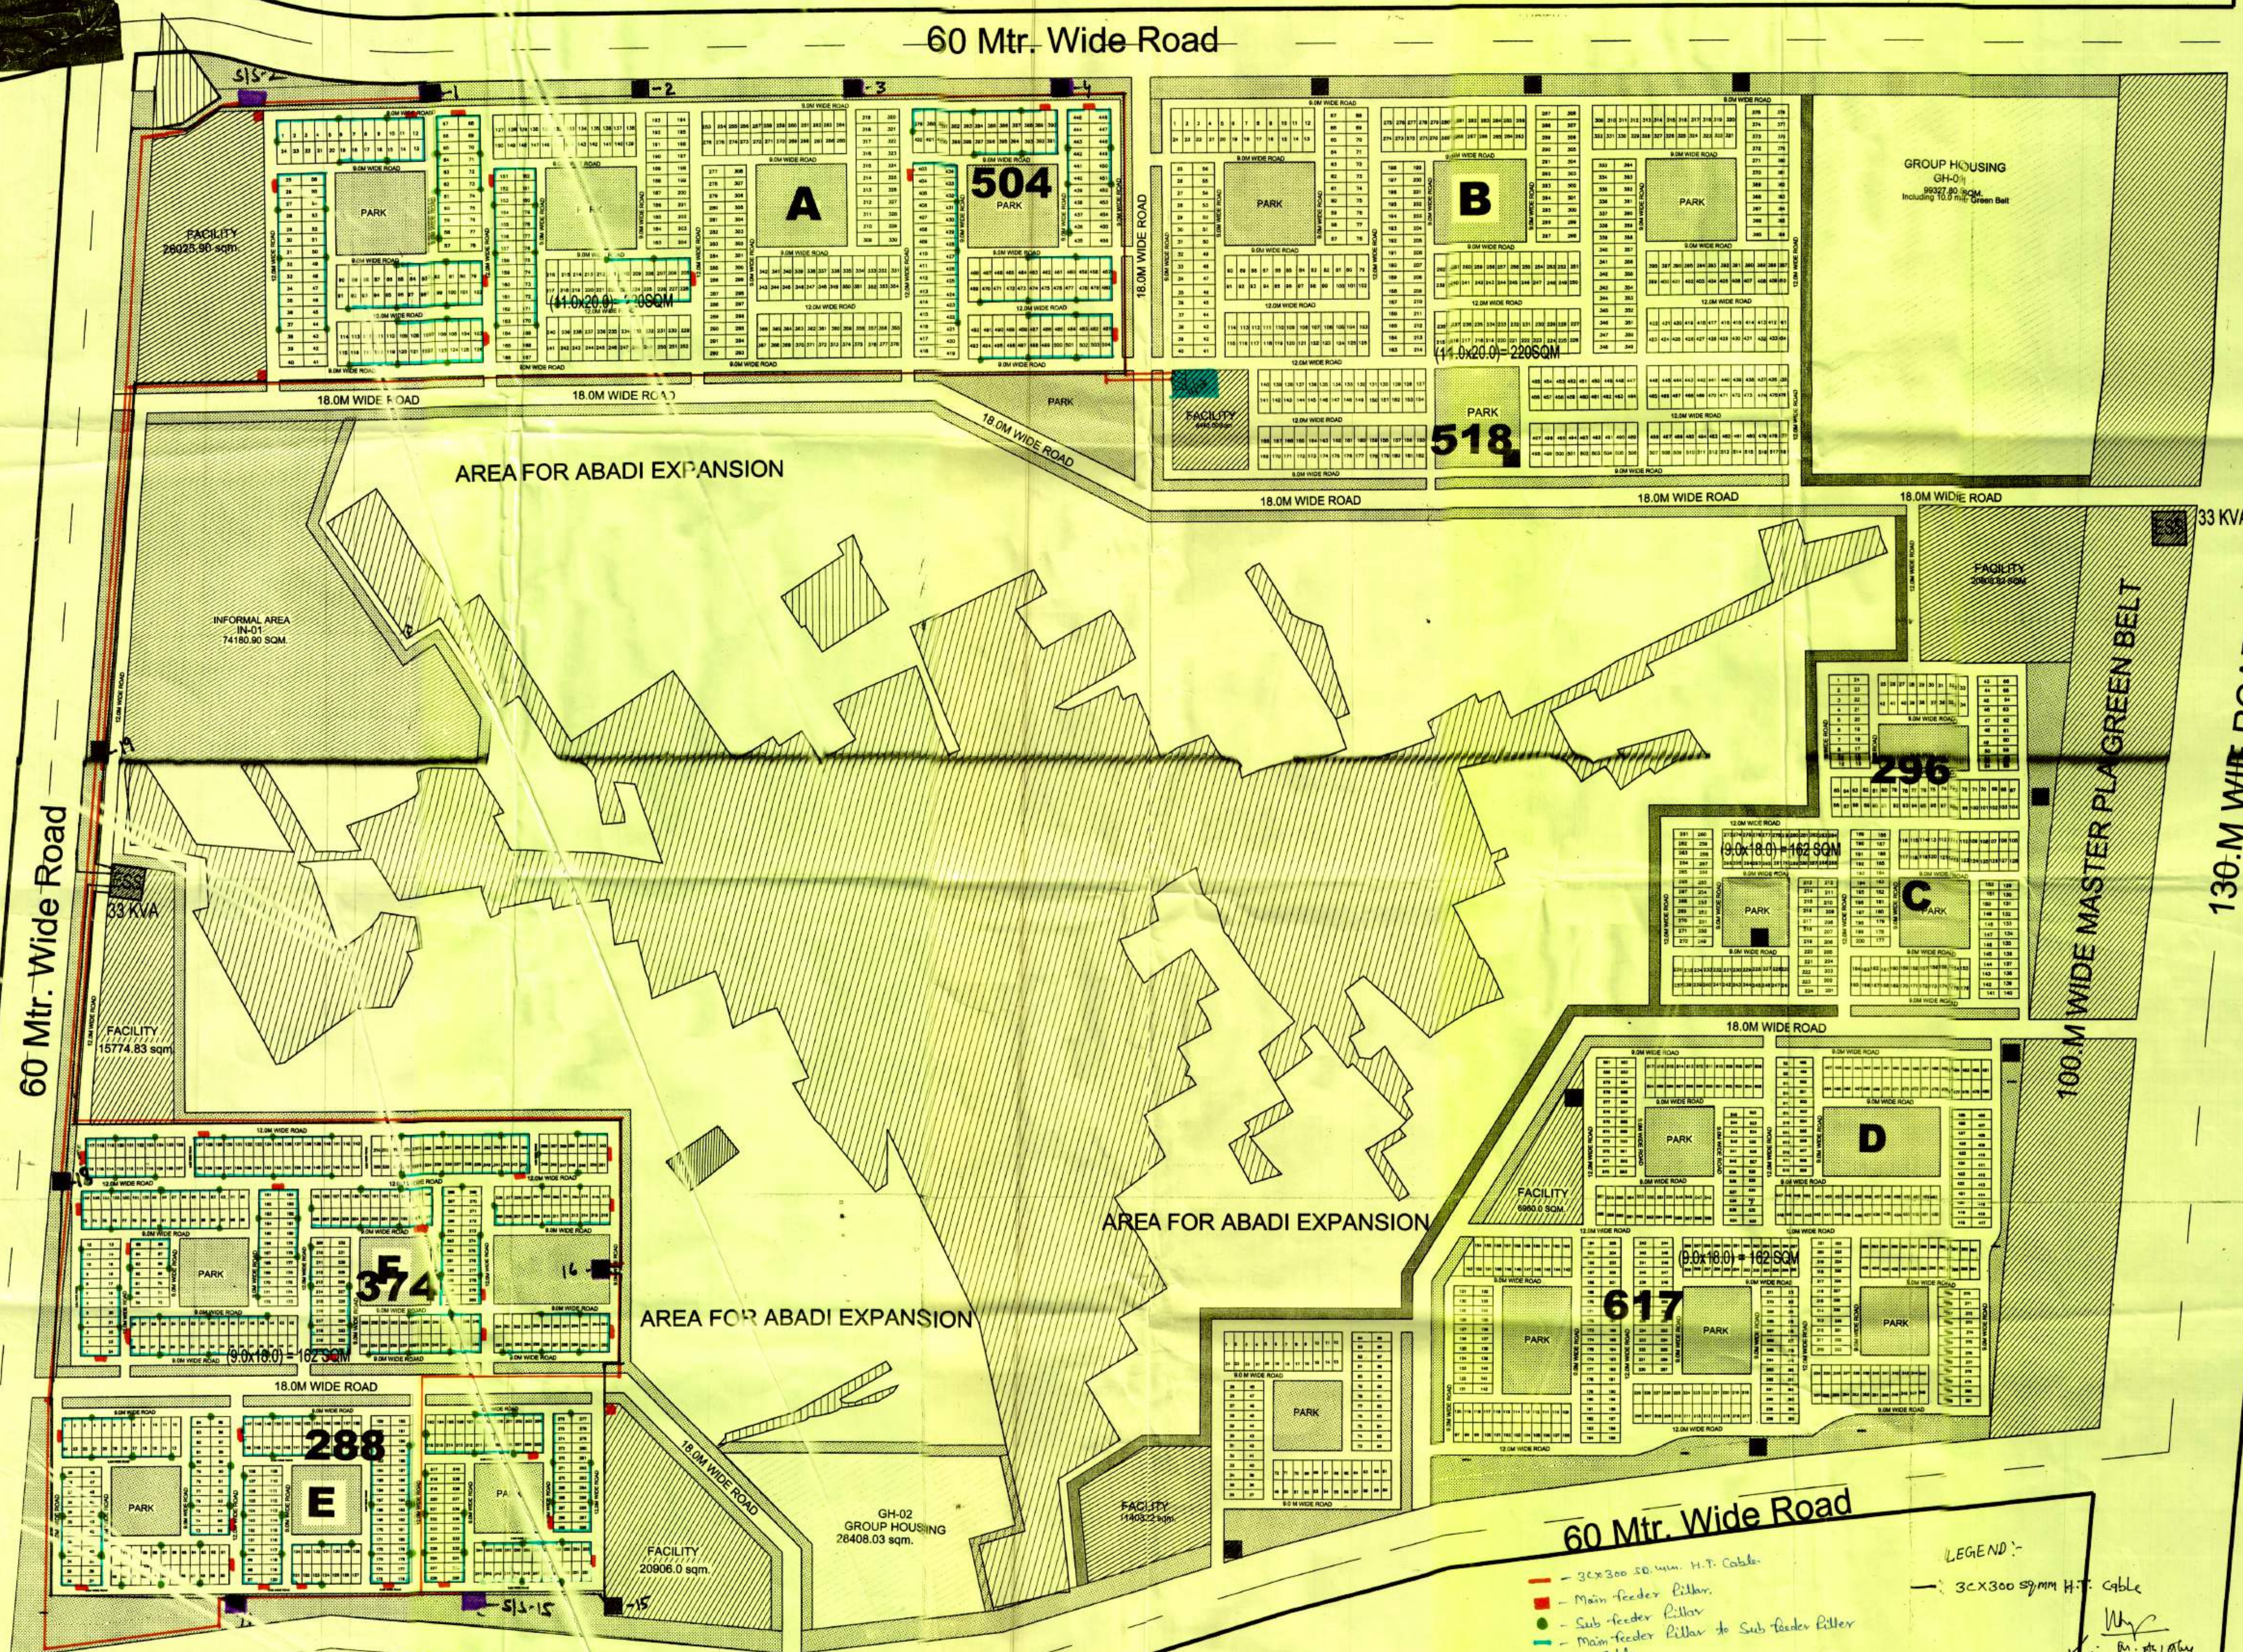

- 60 Mtr. Wide Road
- 3x300 sq. mm. H.T. Cable
 - Main feeder Pillar
 - Sub feeder Pillar
 - Main feeder Pillar to Sub feeder Pillar Cable
 - 33 Kv. Electrical Sub Station
 - 33/11 Kv. Electrical Sub Station

LEGEND:-
3x300 sq. mm H.T. Cable

Part - II