


60 Mtr. Wide Road

Net work
Part-I

60 Mtr. Wide Road

130.M WIDE ROAD

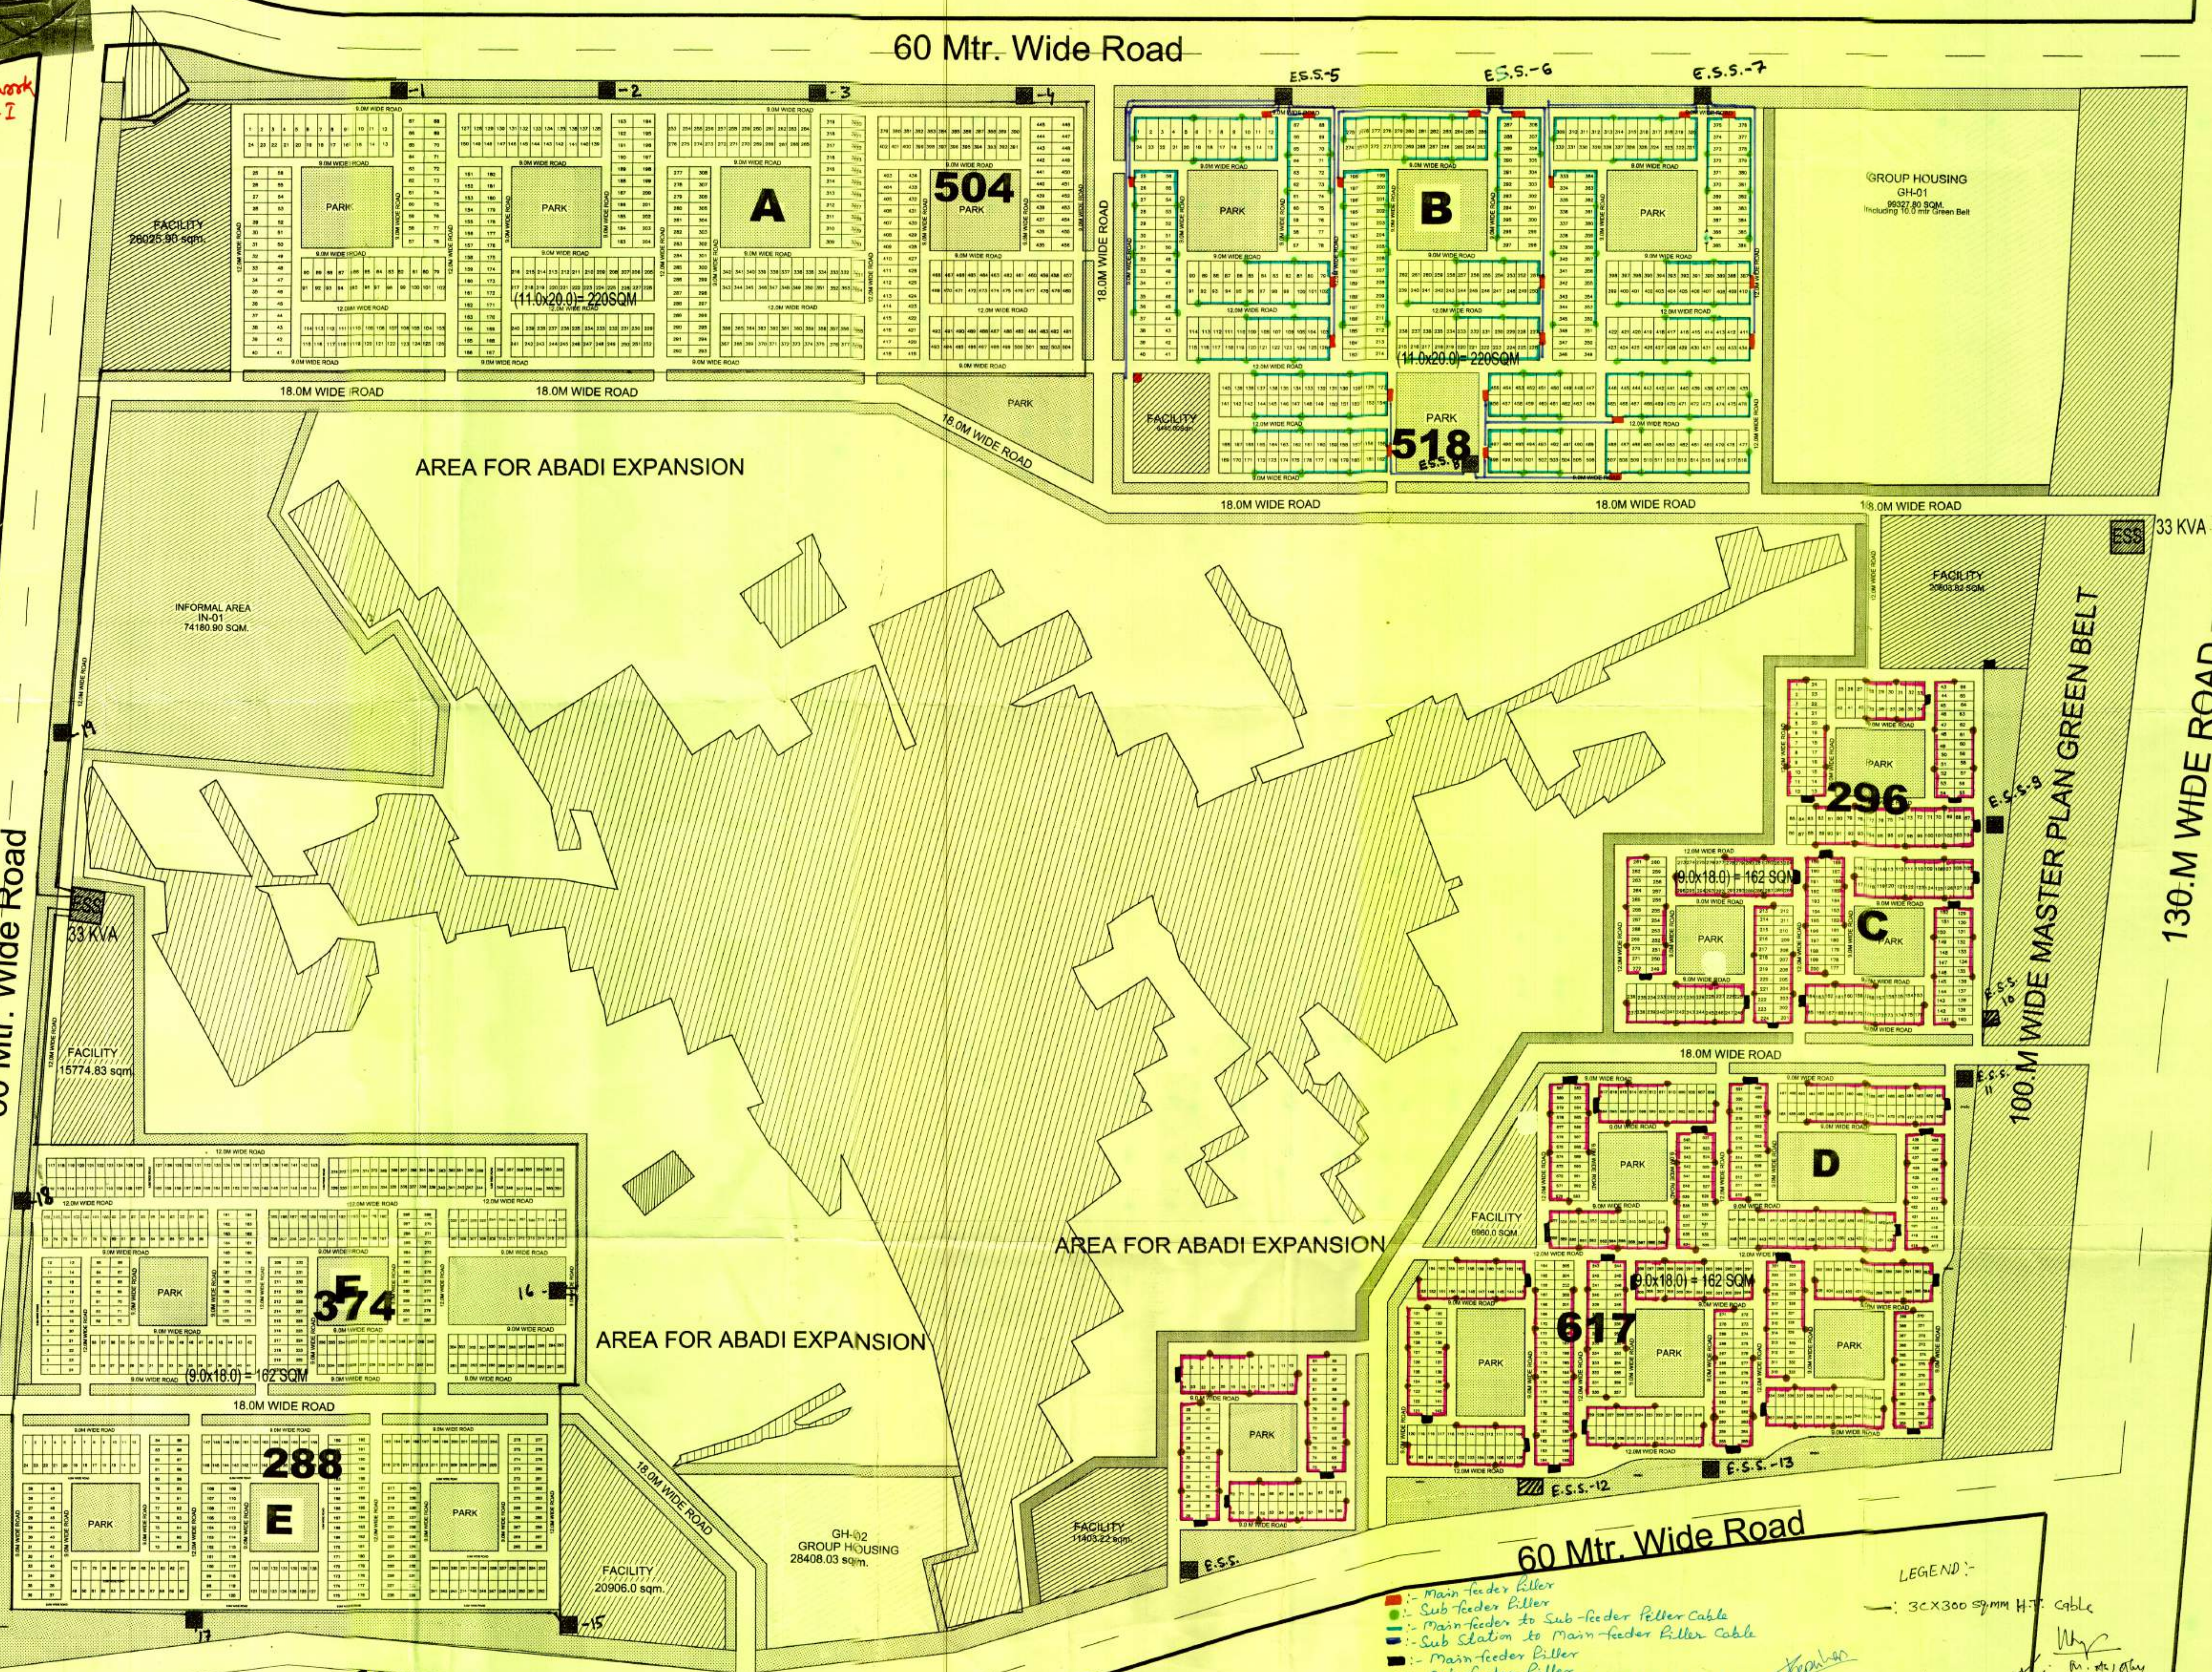

60 Mtr. Wide Road

60 Mtr. Wide Road

- Main feeder Boller
- Sub feeder Boller
- Main feeder to Sub-feeder Boller Cable
- Sub Station to Main feeder Boller Cable
- Main-feeder Boller
- Sub-feeder Boller
- Main-feeder Boller to Sub-feeder Boller

LEGEND:-

3C X 300 sqmm H.T. Cable