


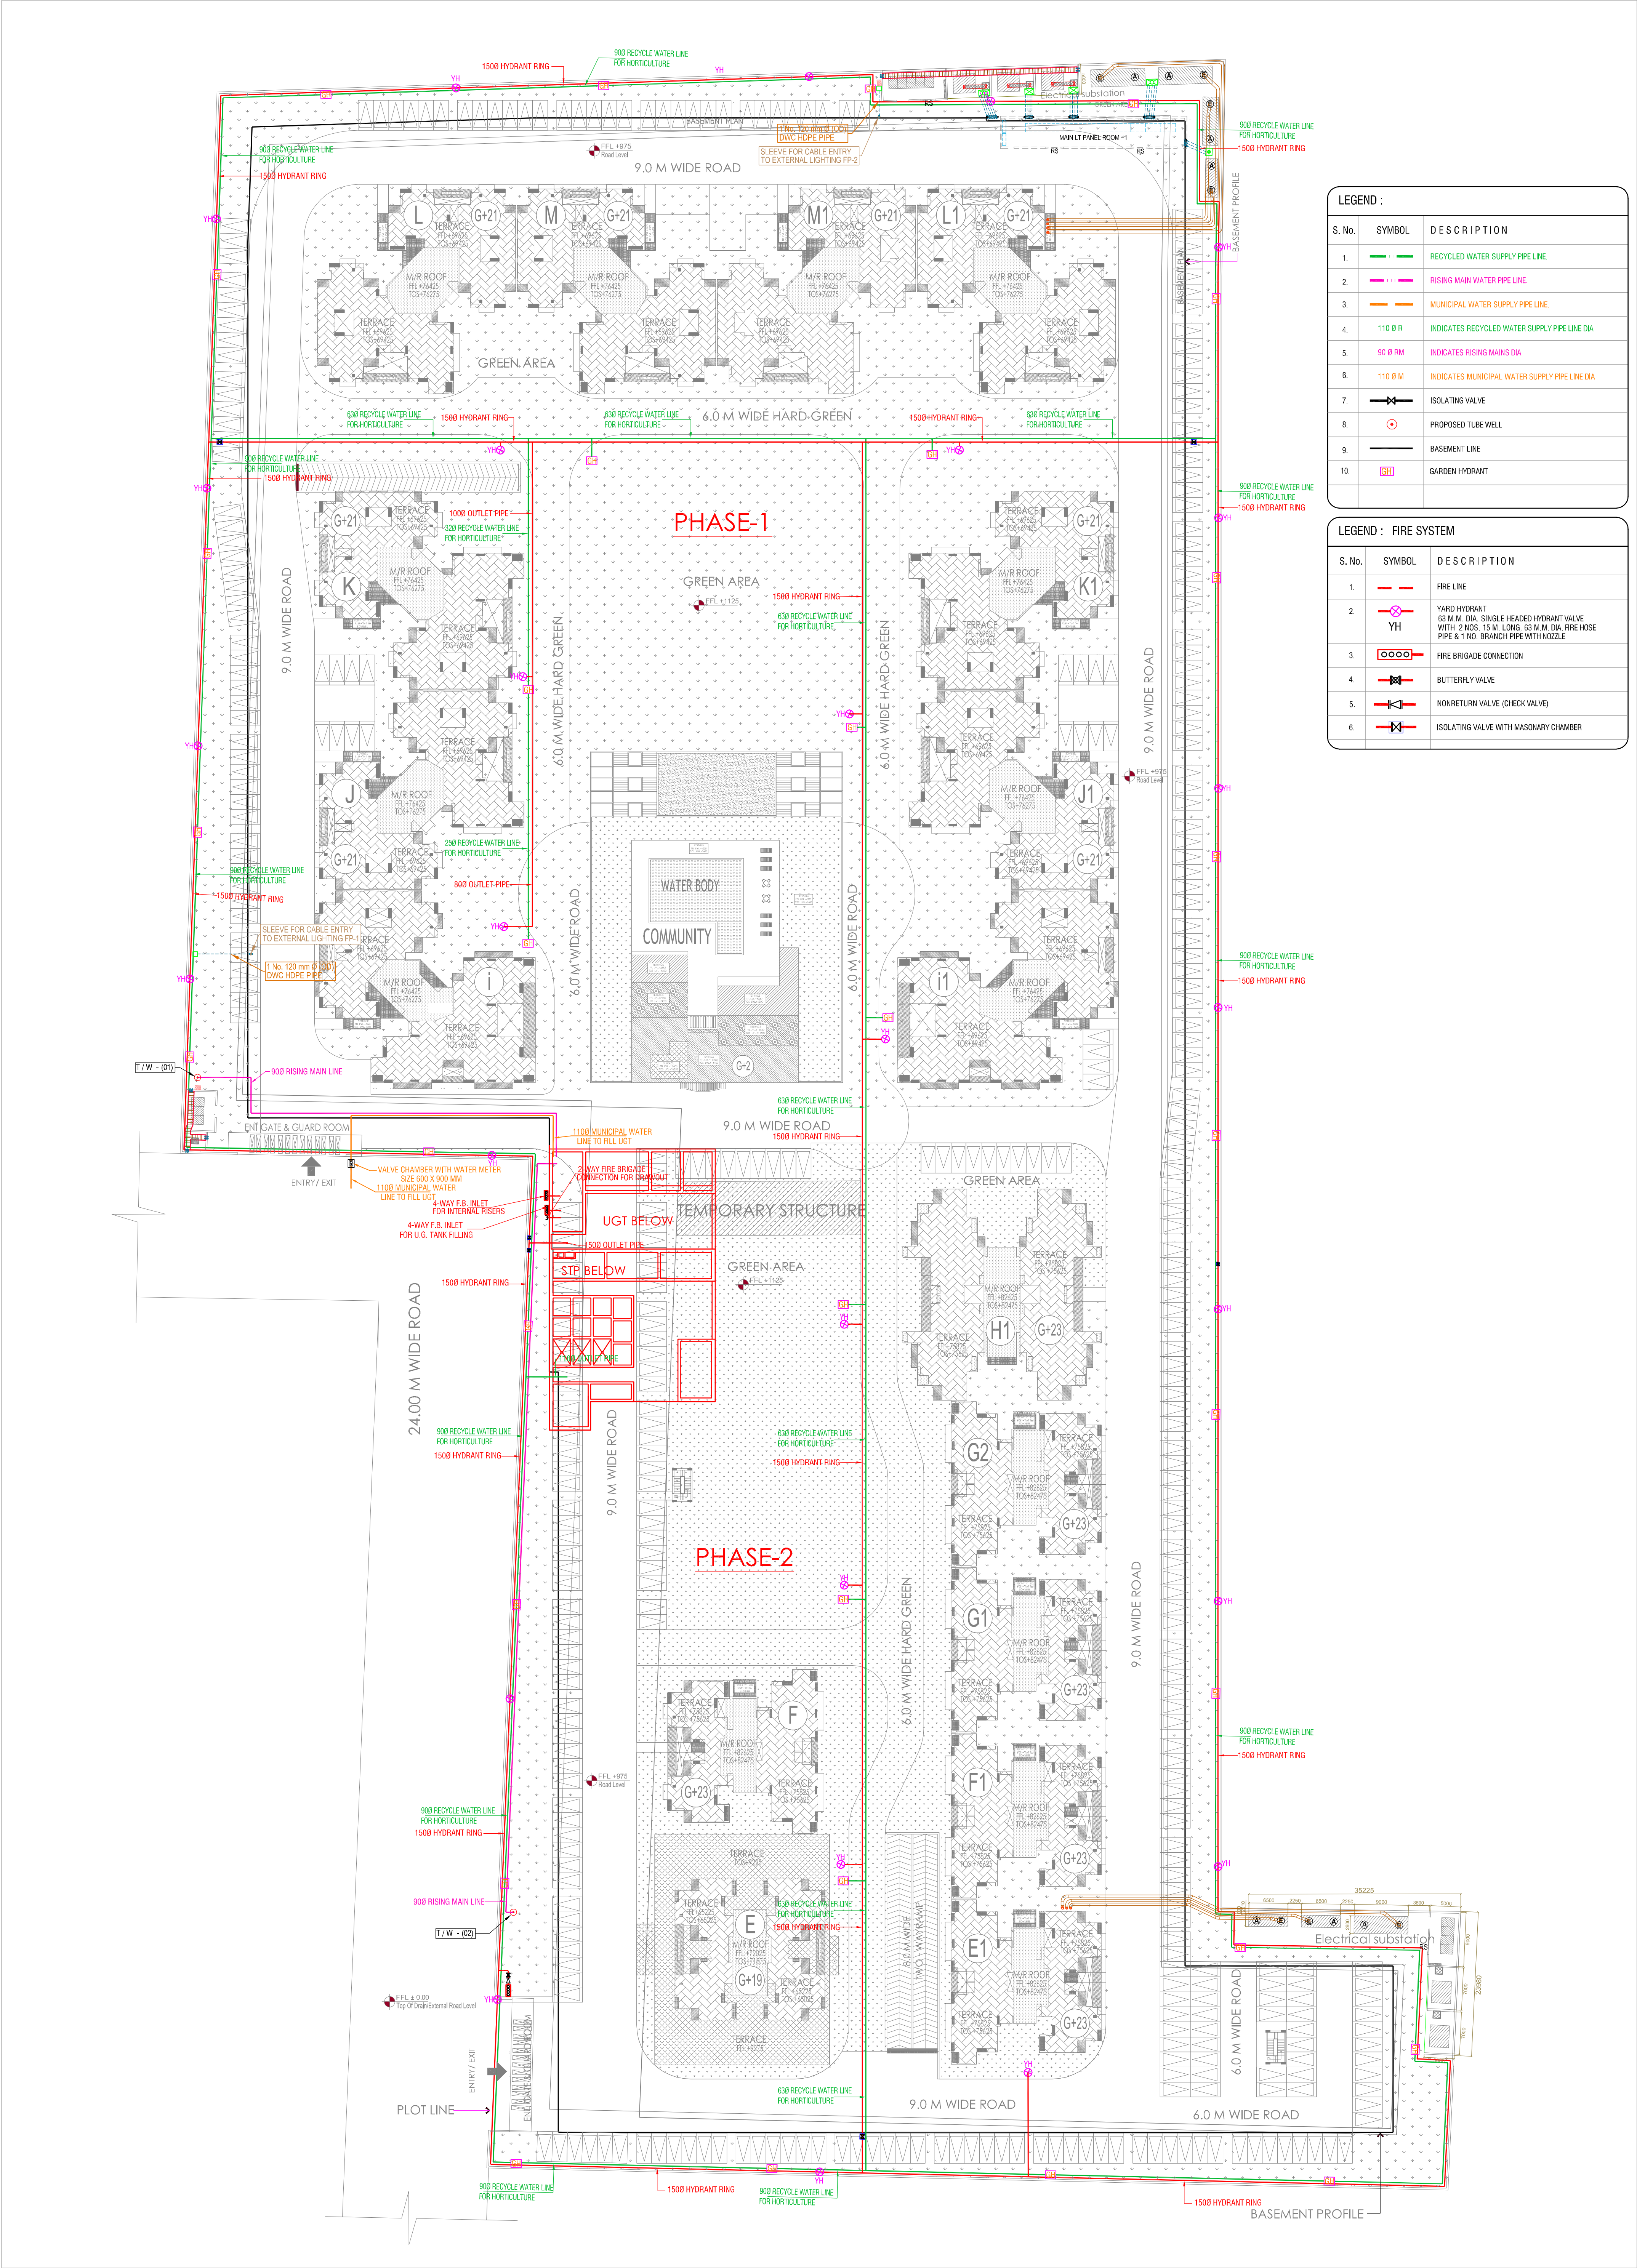

S. No.	SYMBOL	DESCRIPTION
1.		RECYCLED WATER SUPPLY PIPE LINE
2.		RIISING MAIN WATER PIPE LINE
3.		MUNICIPAL WATER SUPPLY PIPE LINE
4.		INDICATES RECYCLED WATER SUPPLY PIPE LINE DIA
5.		INDICATES RIISING MAINS DIA
6.		INDICATES MUNICIPAL WATER SUPPLY PIPE LINE DIA
7.		ISOLATING VALVE
8.		PROPOSED TUBE WELL
9.		BASEMENT LINE
10.		GARDEN HYDRANT

S. No.	SYMBOL	DESCRIPTION
1.		FIRE LINE
2.		YARD HYDRANT 63 M.M. DIA. SINGLE HEADED HYDRANT VALVE WITH 2 NOS. 15 M. LONG. 63 M.M. DIA. FIRE HOSE PIPE & 1 NO. BRANCH PIPE WITH NOZZLE
3.		FIRE BRIGADE CONNECTION
4.		BUTTERFLY VALVE
5.		NONRETURN VALVE (CHECK VALVE)
6.		ISOLATING VALVE WITH MASONARY CHAMBER

Key Plan - EXPRESS PARK VIEW-II



NOTE: ALL DIMENSION & LEVELS ARE IN MM.

SERVICES CONSULTANT
Consummate Engineering Services (P) Ltd.
Noida Office - B - 67, Sector - 67, Noida - 201 301
Tel : (0120) 2558500 (30 Lines)
Lab. Office : 1/105, Patisa Purnima, Gom Nagar, Lucknow
Tel : (0522) 6315453
e-mail : mail@csel.in, website : www.csel.in
ARCHITECTS:
DR. ANIL K. SHARMA & ASSOCIATES (P) LTD.
T-46/99/91 P-46/99/91
E-mail : info@anilsharma.com, www.anilsharma.com

CLIENT :
M/S IITL - NIMBUS THE EXPRESS PARK VIEW,
313-315 VIKAS DEEP BUILDING, DIST.
CENTER, LAXMI NAGAR, DELHI-92
OWNER SIGNATURE :
ARCHITECT SIGNATURE :
DRAWING NO. :
DATE : 10/07/2015
CHECKED BY :
DESIGNED BY :
REVISION NO. :
DRAWING TITLE :
WATER SUPPLY SYSTEM

ASSOCIATE ARCHITECT
ARCHITECT
CHIEF ARCHITECT
JOB NO. : 2044
SCALE : 1 : 500
DATE : 10/07/2015
CHECKED BY :
DESIGNED BY :
REVISION NO. :
DRAWING TITLE :
WATER SUPPLY SYSTEM
JOB NO. : 2044
SCALE : 1 : 500
DATE : 10/07/2015
CHECKED BY :
DESIGNED BY :
REVISION NO. :
DRAWING TITLE :
WATER SUPPLY SYSTEM
JOB NO. : 2044
SCALE : 1 : 500
DATE : 10/07/2015
CHECKED BY :
DESIGNED BY :
REVISION NO. :
DRAWING TITLE :
WATER SUPPLY SYSTEM