


Completion Drawing

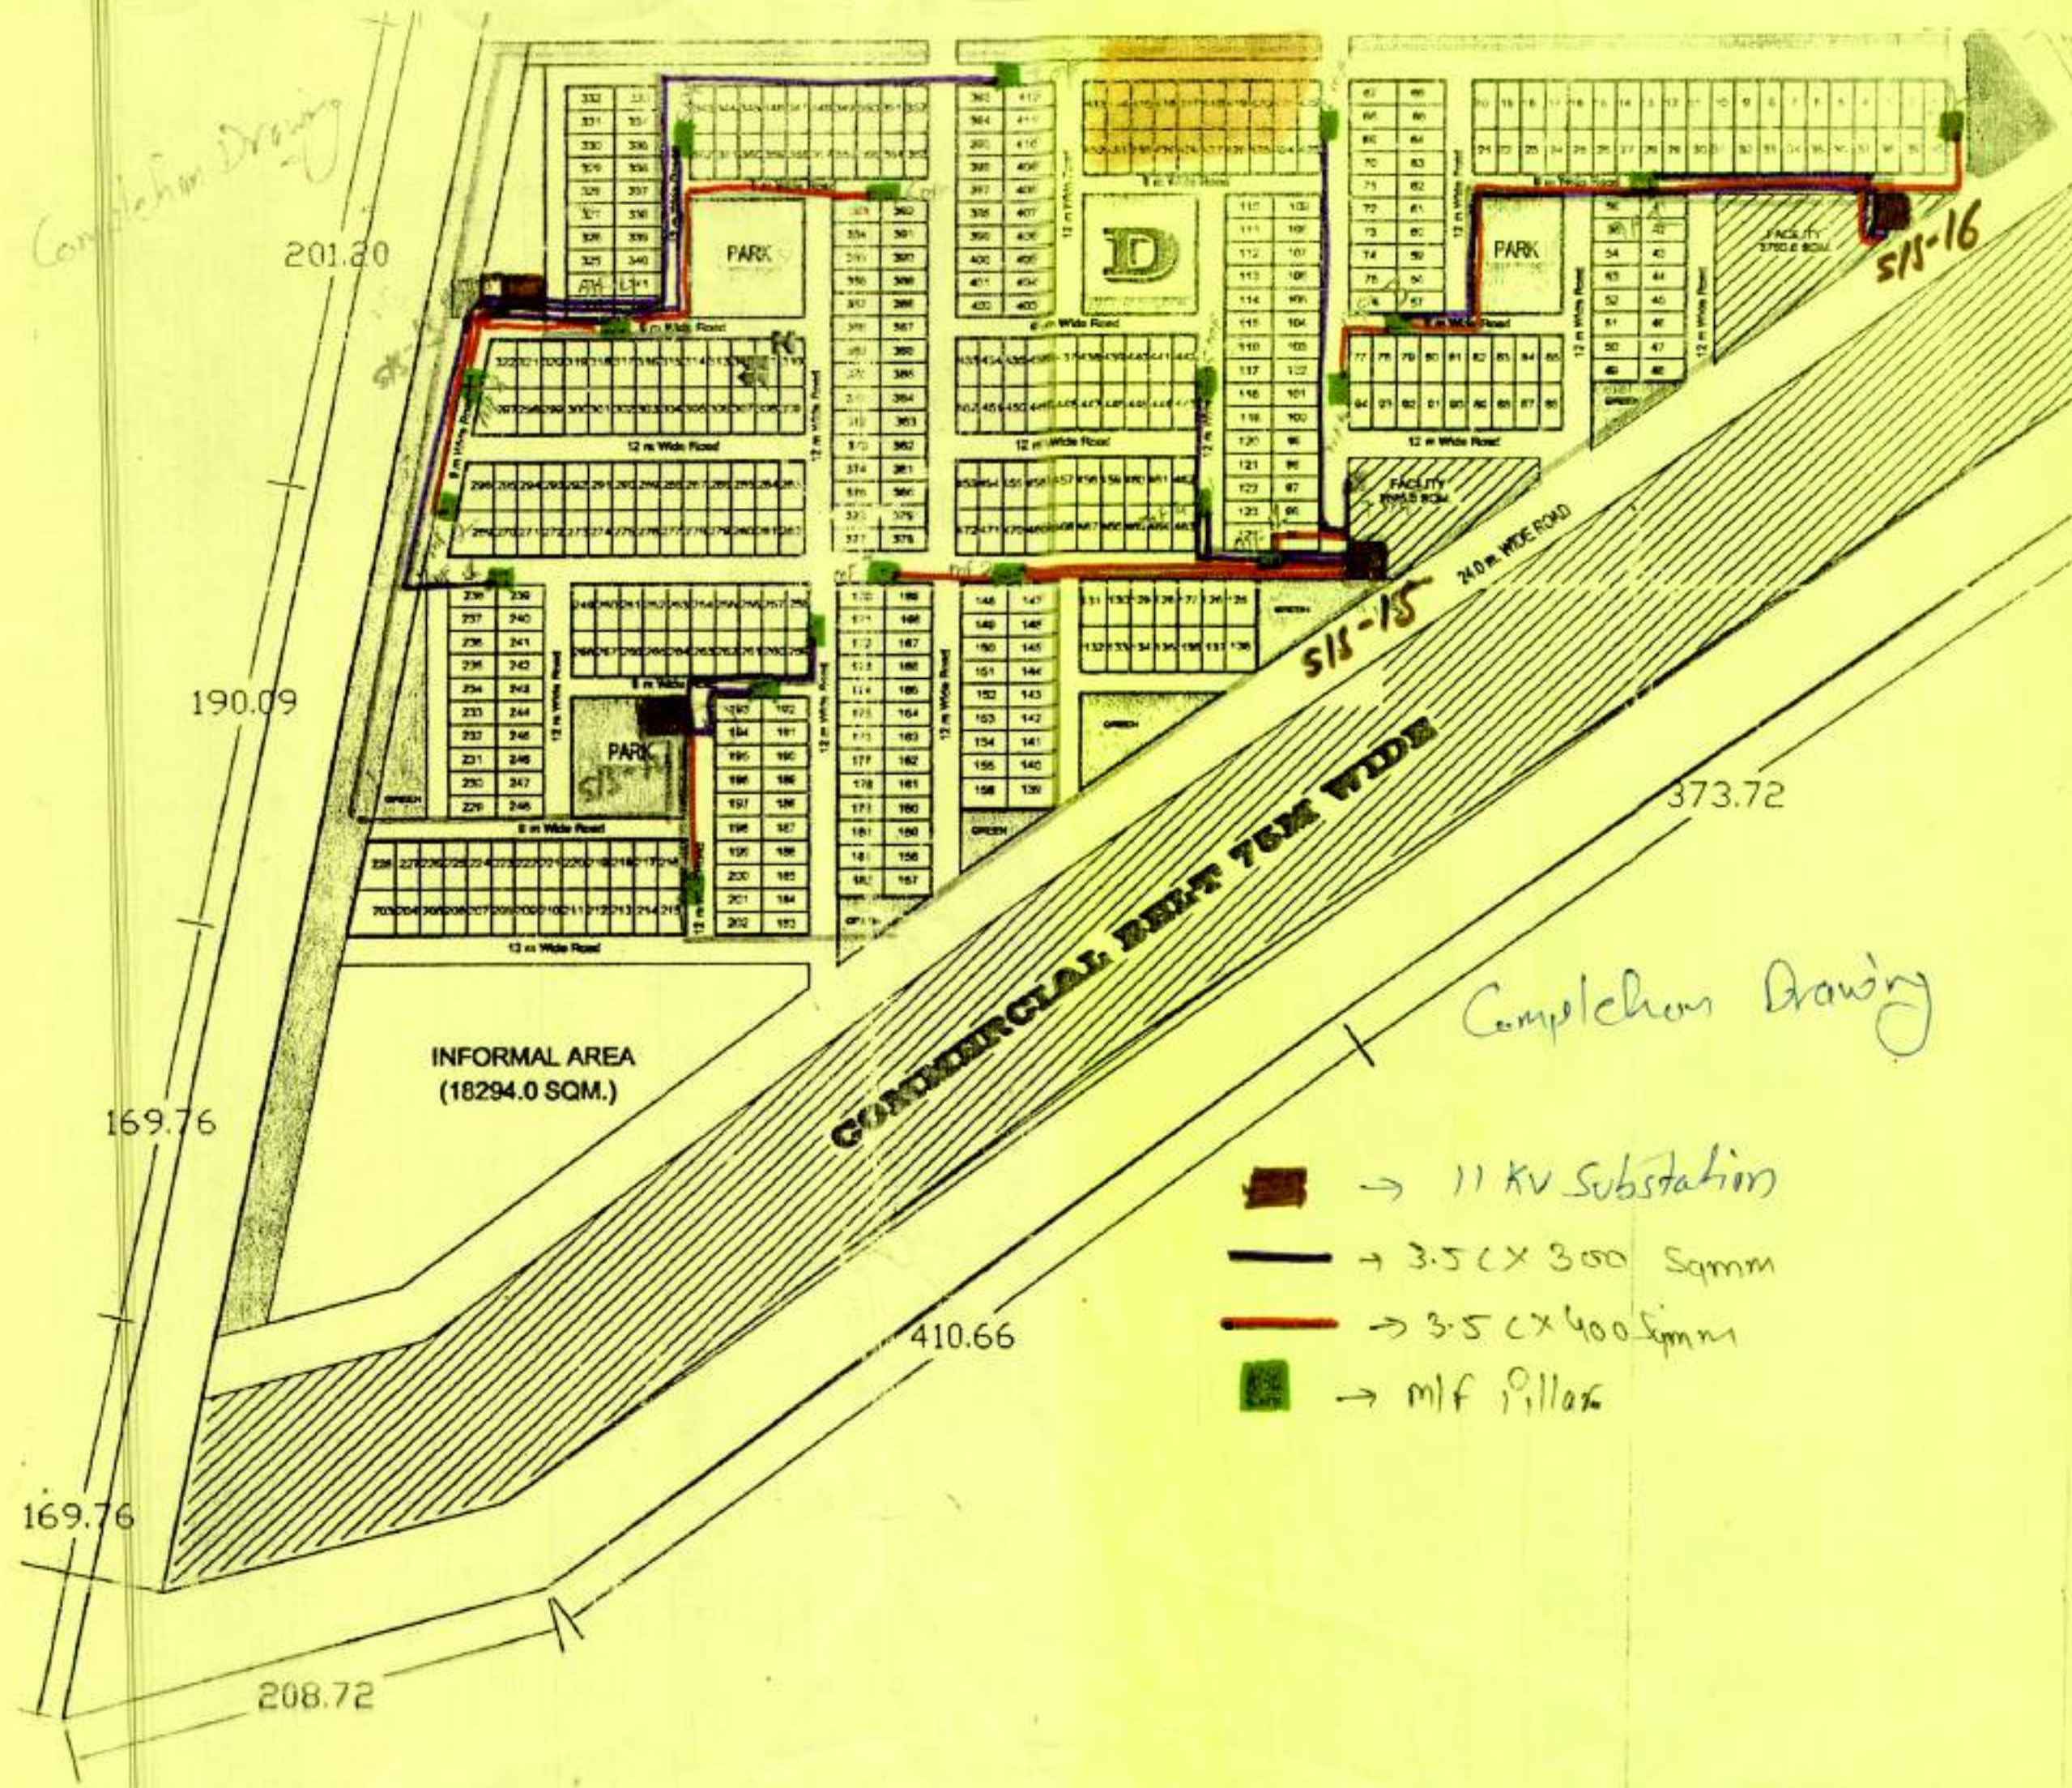

-  → 11 KV Substation
-  → 3.5 CX 300 Sqmm
-  → 3.5 CX 400 Sqmm
-  → mlf Pillar