


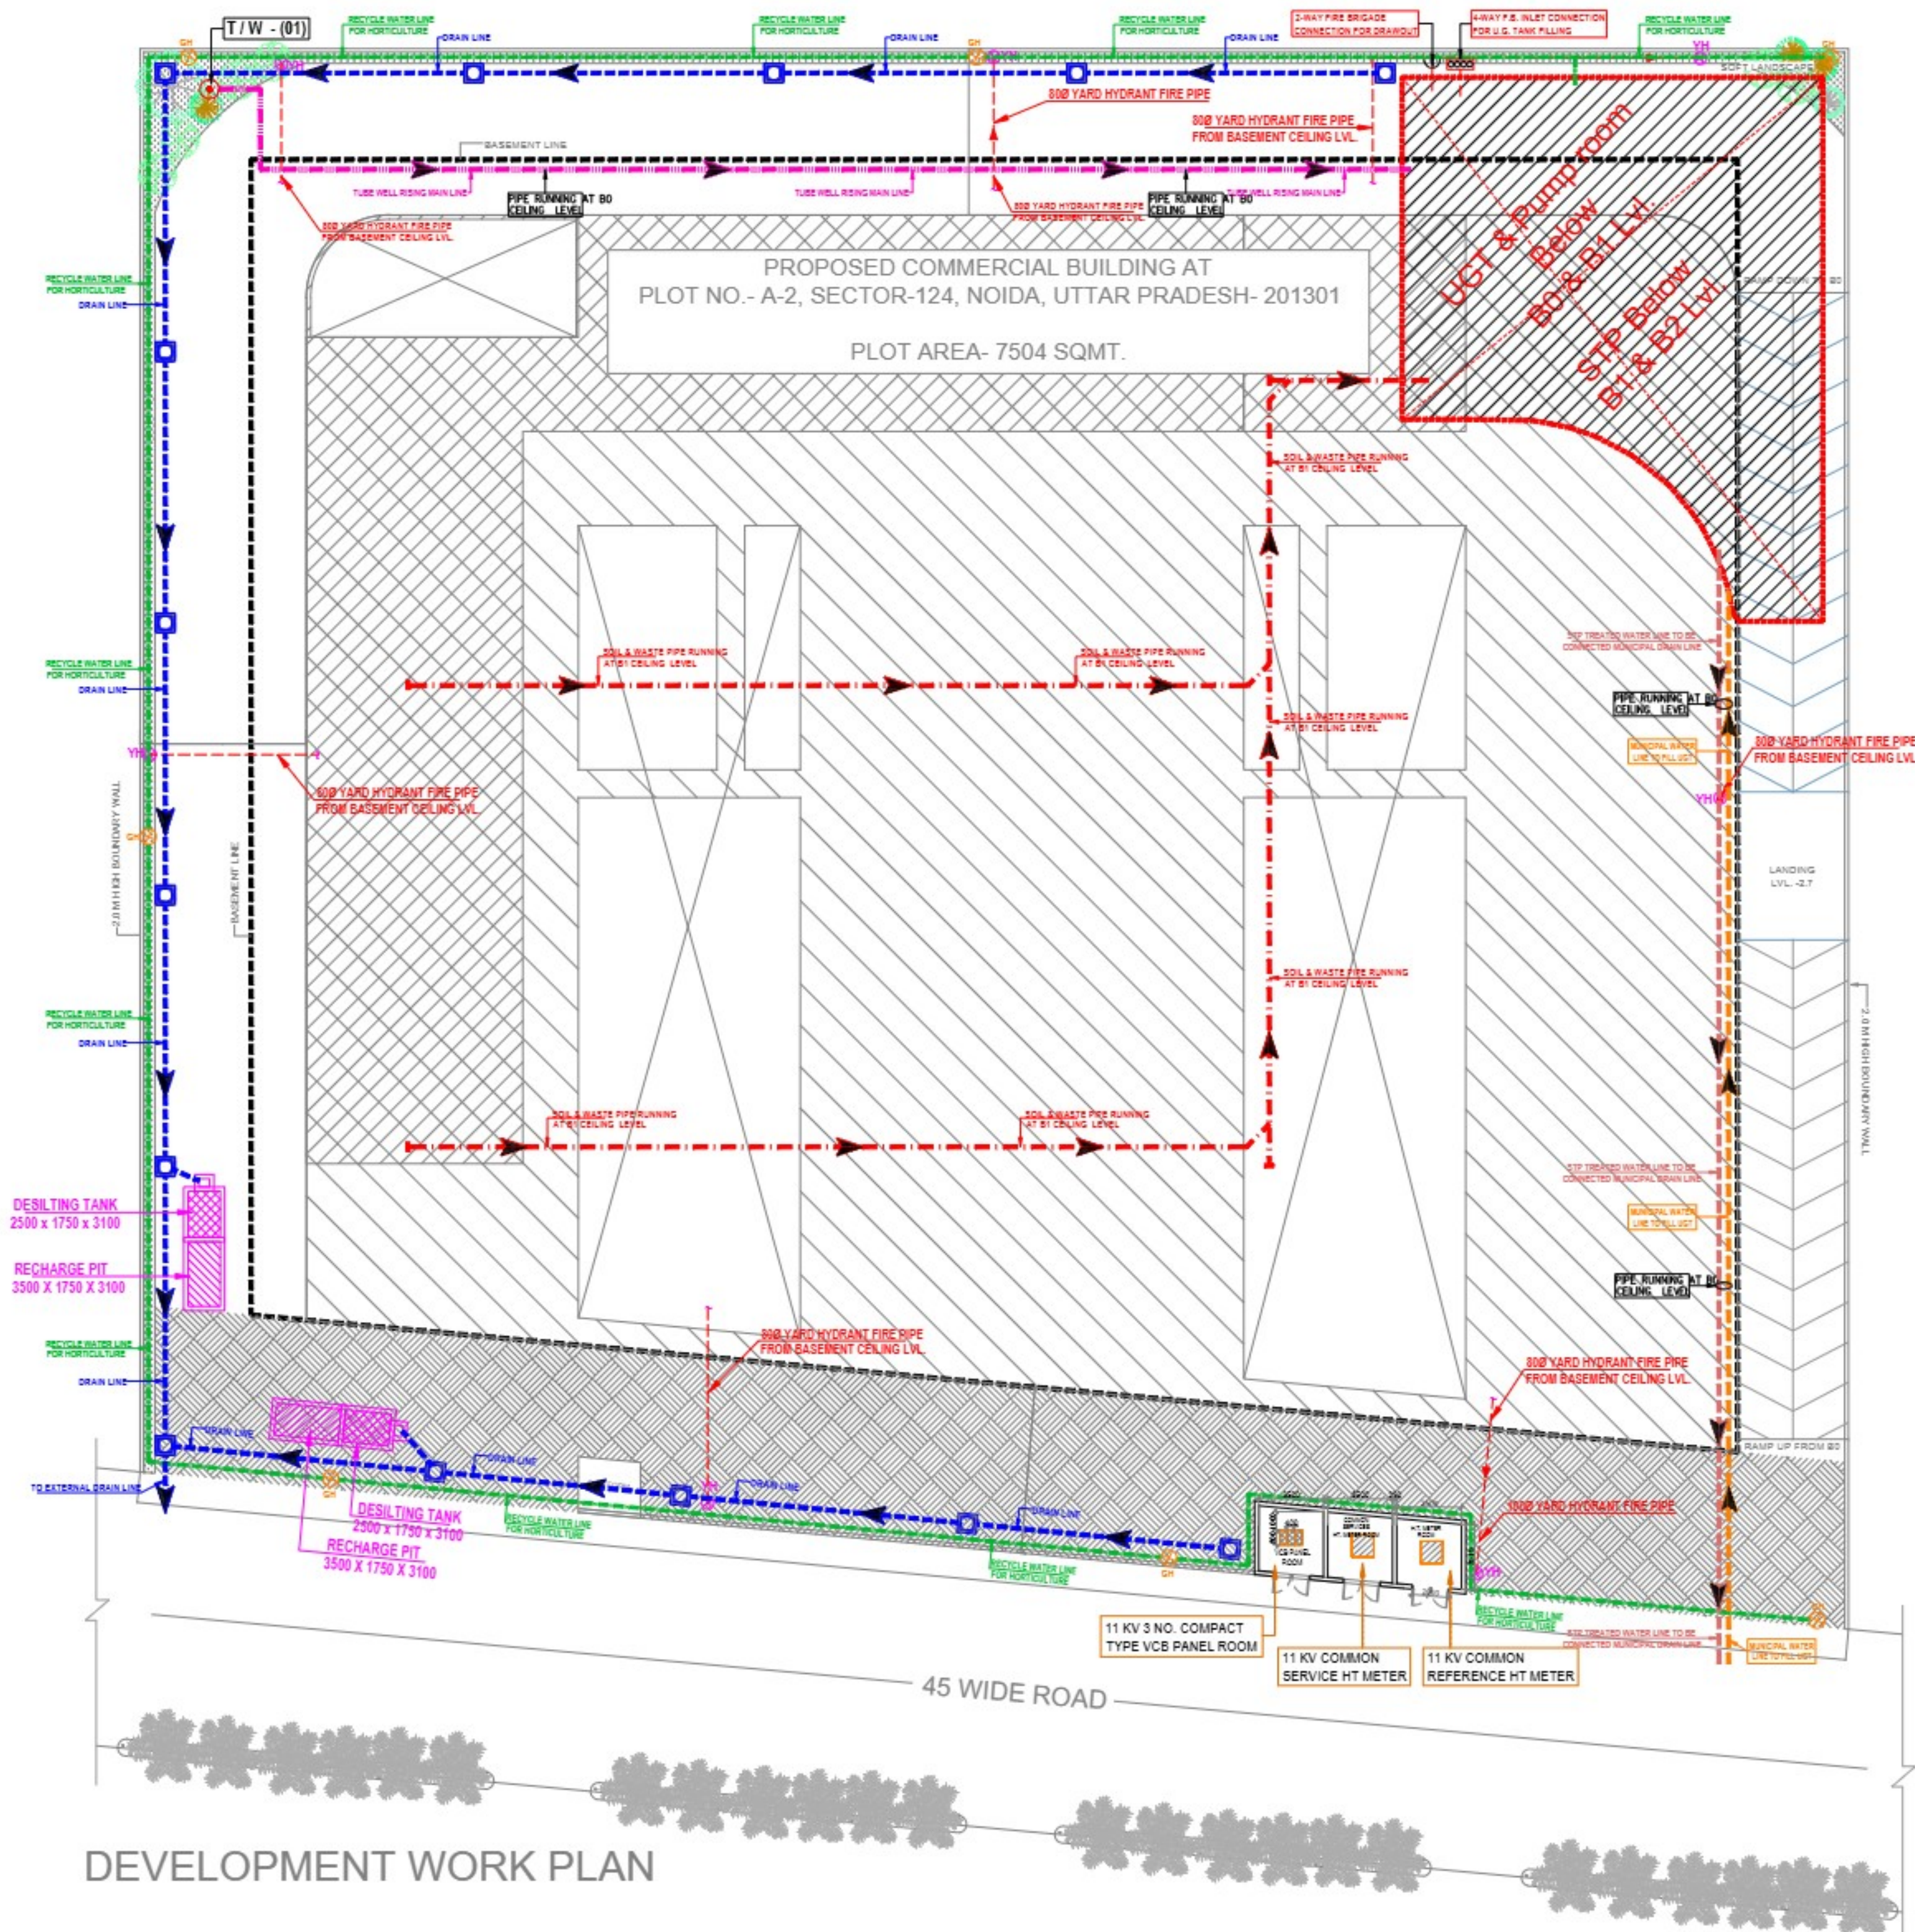

LEGEND :		
S. No.	SYMBOL	DESCRIPTION
1.		CATCH PIT
2.		UNDER GROUND DRAIN
3.		RAIN WATER HARVESTING
4.		STP TREATED WATER LINE TO BE CONNECTED MUNICIPAL DRAIN LINE
5.		RECYCLED WATER SUPPLY PIPE LINE
6.		TANKER WATER PIPE LINE
7.		MUNICIPAL WATER SUPPLY PIPE LINE
8.		ISOLATING VALVE
9.		MASONRY CHAMBER FOR ISOLATING VALVE
10.		BASEMENT LINE
11.		GARDEN HYDRANT

LEGEND : FIRE SYSTEM		
S. No.	SYMBOL	DESCRIPTION
1.		FIRE LINE
2.		YARD HYDRANT 80 MM DIA. SINGLE HEADED HYDRANT VALVE WITH 1 NO. 10 M. LONG, 80 MM DIA. FIRE HOSE PIPE & 1 NO. BRANCH PIPE WITH NOZZLE
3.		FIRE BRIGADE CONNECTION
4.		BUTTERFLY VALVE
5.		NONRETURN VALVE (CHECK VALVE)
6.		ISOLATING VALVE WITH MASONRY CHAMBER

OWNER'S SIGN:	ARCHITECT SIGN:	ORIENTATION:

OWNER:
CLEARLAKE PRIVATE LIMITED

LOCATION:
**PLOT NO. - A-2, SECTOR-124, NOIDA,
UTTAR PRADESH-201301**

Project
PROPOSED SUBMISSION
DRAWING FOR COMMERCIAL COMPLEX "DASNAK YUVA"
AT SECTOR-124, NOIDA, UTTAR PRADESH

Title
DEVELOPMENT WORK PLAN

Subtitle
EXTERNAL COMBINED SERVICES

Drawing released for
☐ APPROVAL ☒ SUBMISSION
☐ ADVANCE COPY ☐ CONSTRUCTION

Drg. no. DASNAC124 / EX / S-05 Drawn by Kulwant

Scale 1 : 200 Designed by R.K.

Date Aug. 2024 Checked by Anand Havelia

Architects
NIDA CONSULTANTS
ANIL KUMAR, ANAND HAVELIA, ANAND KUMAR
11/12/13, SECTOR-124, NOIDA, UTTAR PRADESH-201301
nidaconsultants@gmail.com

services consultant
Cespl Consultants Pvt. Ltd.
Noida Office : 8-87, Sector-87, Noida - 201 301
Tel : (0120) 3225400 / 3225401
e mail : mail@cespl.in, website : www.cespl.in