


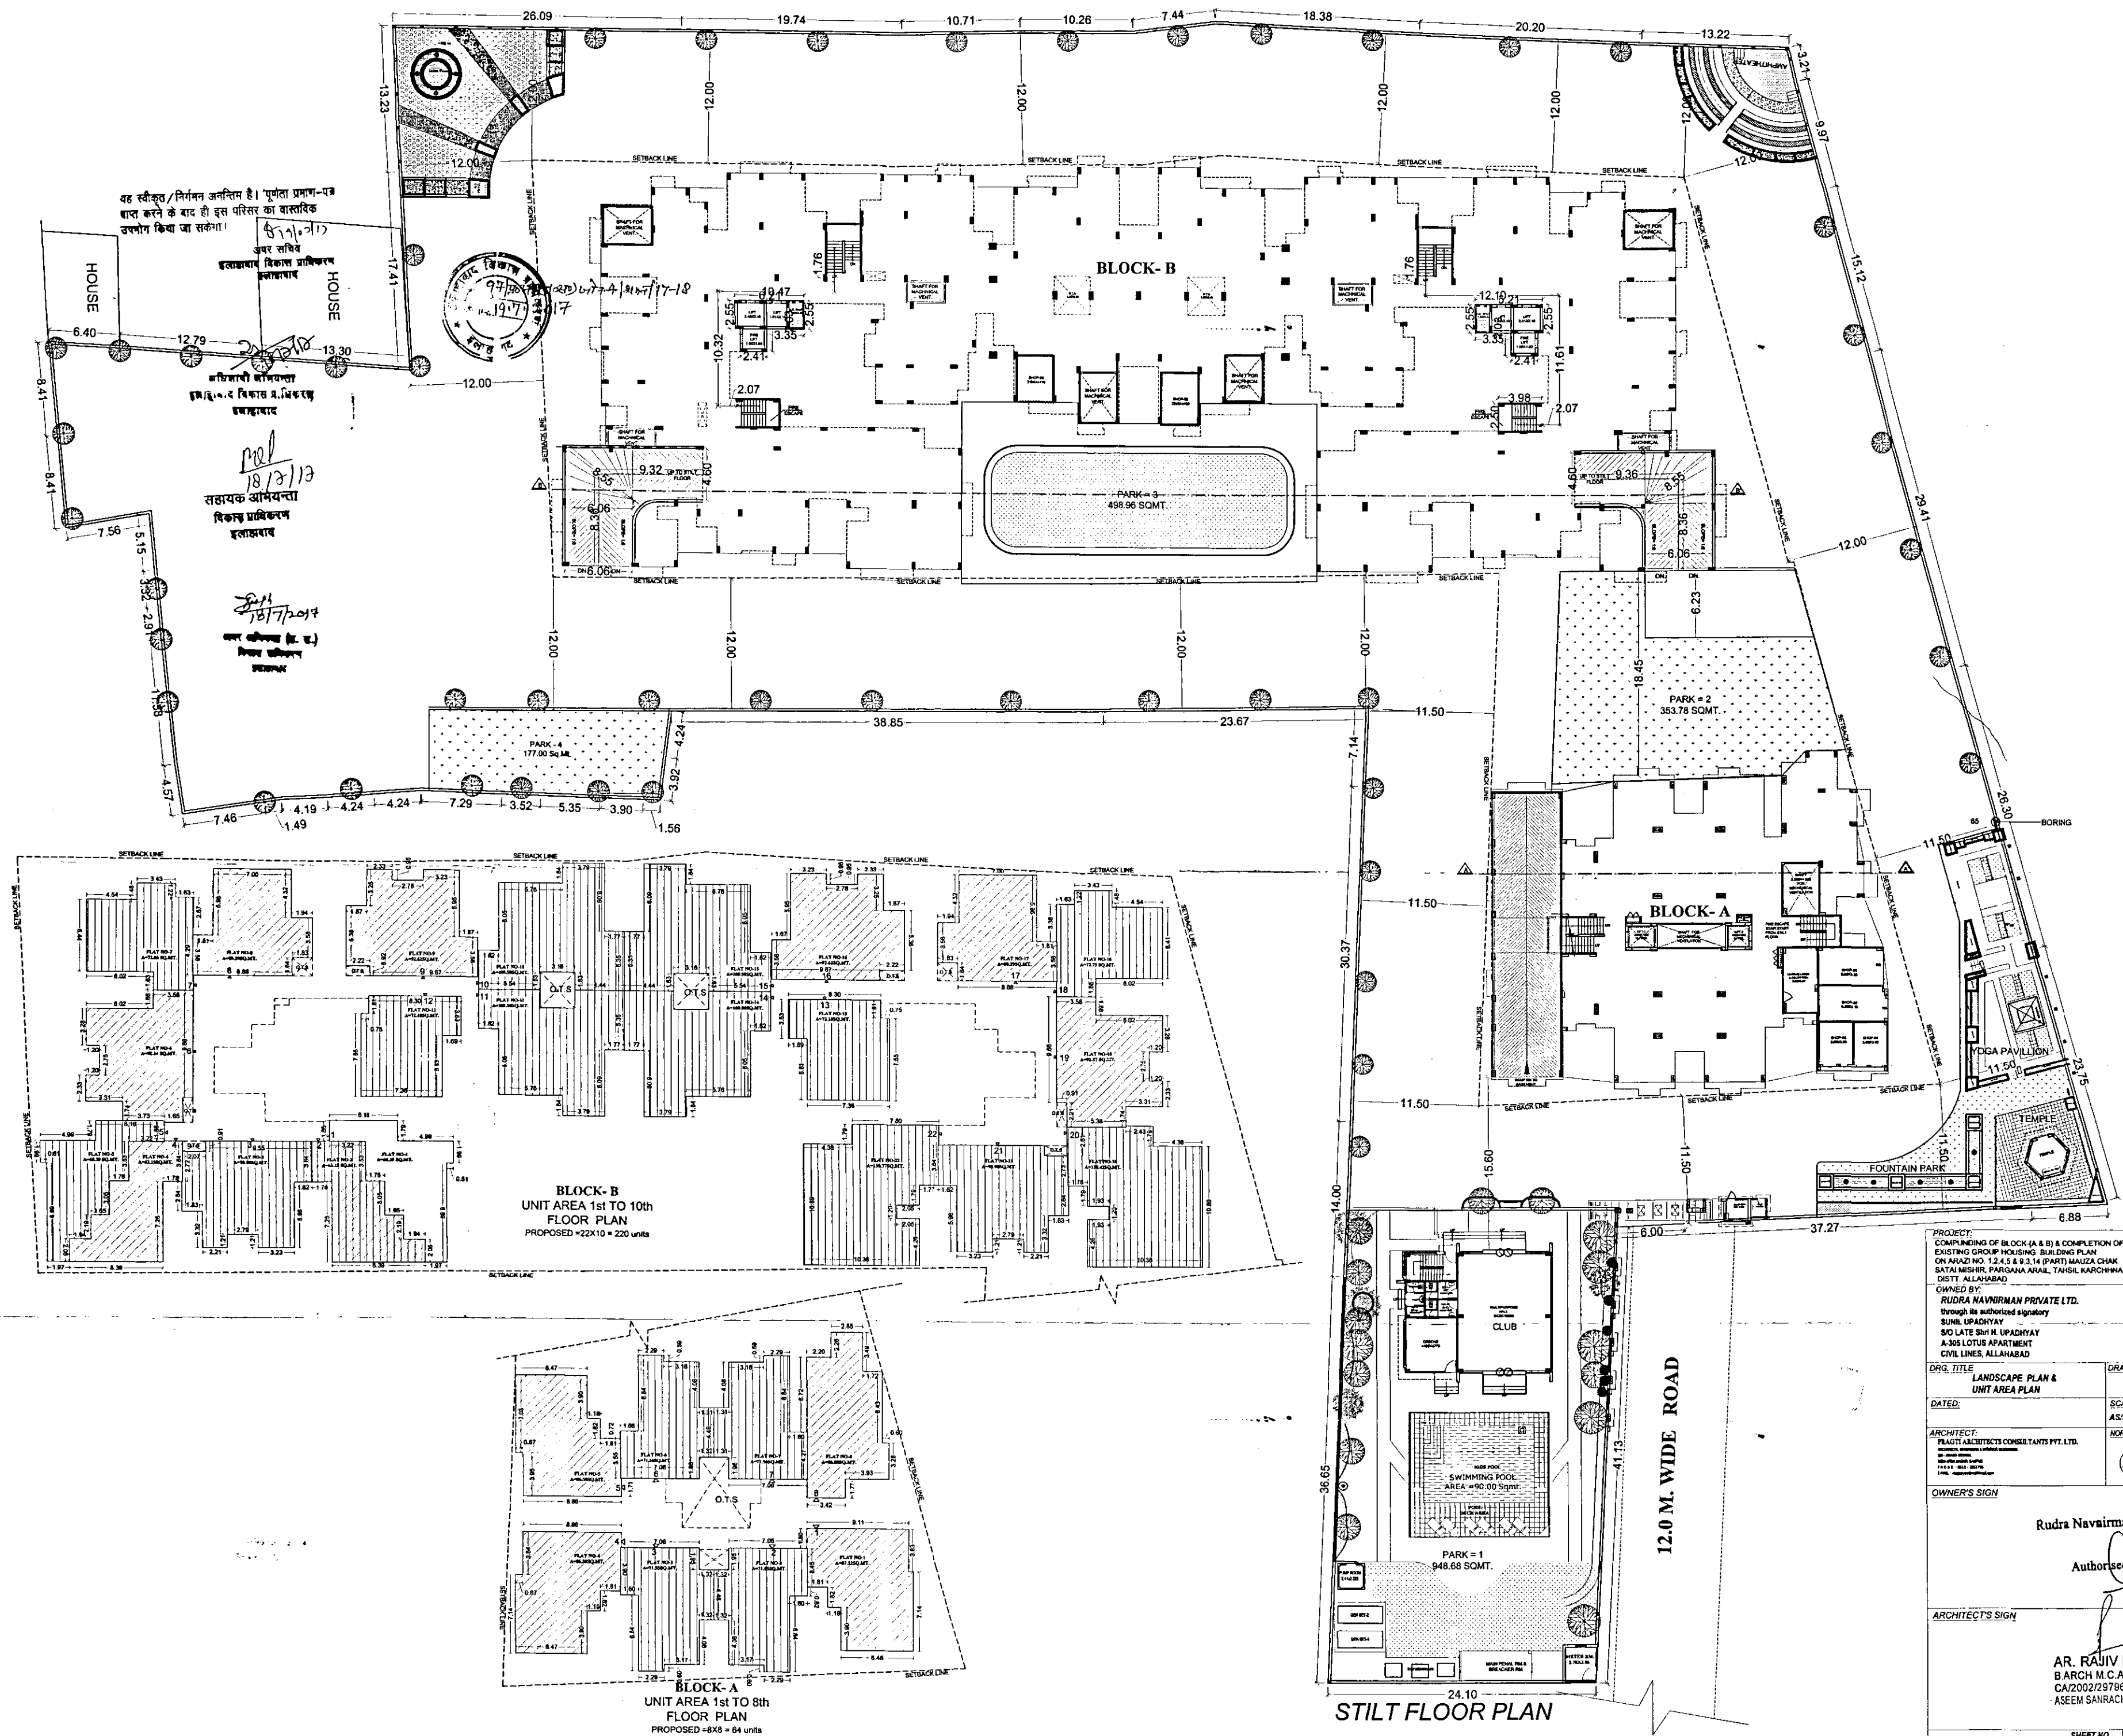

PROJECT: COMPLETION OF BLOCK (A & B) & COMPLETION OF BLOCK-C FOR EXISTING GROUP HOUSING BUILDING PLAN ON ANNAZI NO. 12.4.5 & 8.2.14 (PART) MAJHA CHAK SATYI MISHR, PARIGANA ARAB, TANSIL KARCHNA, DISTT. ALLAHABAD	
OWNED BY: RUDRA NAVNIRMAN PRIVATE LTD. through its authorized signatory SHRI. UPADHYAY SO LATE SHRI H. UPADHYAY A-305 LOTUS APARTMENT CIVIL LINES, ALLAHABAD	
DRG. TITLE LANDSCAPE PLAN & UNIT AREA PLAN	DRAWN BY: SCALE: AS SPECIFIED
DATED: ARCHITECT: PRAGATI ARCHITECTS CONSULTANTS PVT. LTD. B-10, SECTOR-10, INDUSTRIAL AREA, GATE NO. 1, PATEL BOLL BLDG, PUNE, MAHARASHTRA	NORTH
OWNER'S SIGN Rudra Navnirman Pvt. Ltd. Authorised Signatory	
ARCHITECT'S SIGN AR. RAJIV BAJPAI, BARCH M.C.A. CA/2002/29796 AASEM SANRACHNA DESIGN LTD.	
SHEET NO. 69	