



संलग्न प्रमाण पत्र के अनुसार निर्माण कार्य की जांच की गई है।
निर्माण कार्य के अनुसार निर्माण कार्य किया गया है।
निर्माण कार्य के अनुसार निर्माण कार्य किया गया है।

OPENING SCHEDULE OF DOORS & WINDOWS				
S.NO	TYPE	SIZE	QUL	UNIT
1	D1	1050 X 2100	0.00	2100
2	D2	900 X 2100	0.00	2100
3	D3	750 X 2100	0.00	2100
4	DW	1650 X 2550	0.00/500	2550
5	DW1	1375 X 2550	0.00/500	2550
6	W	1050 X 1650	900	2550
7	V	750 X 900	1350	2550

AREA STATEMENT

S.NO.	FLOORS	AREA(sq.m.)	UNITS
1	STILT	329.19	NON FAR
2	FIRST FLOOR	329.19	5
3	SECOND FLOOR	321.05	5
4	THIRD FLOOR	321.05	5
5	FOURTH FLOOR	321.05	5
6	FIFTH FLOOR	321.05	5
7	SIXTH FLOOR	321.05	5
8	SEVENTH FLOOR	321.05	5
9	EIGHTH FLOOR	321.05	5
10	NINTH FLOOR	321.05	5
11	TENTH FLOOR	321.05	5
12	ELEVENTH FLOOR	321.05	5
13	TWELVEH FLOOR	321.05	5
14	THIRTEENTH FLOOR	321.05	5
15	FOURTEENTH FLOOR	321.05	5
TOTAL (2 to 15)		4502.84	70

PROJECT:

REVISED SUBMISSION DRAWING FOR PROPOSED GROUP HOUSING 'JERCITY -2' AT KH. NO. 1048/1046, 1059, 1060 AT VILLAGE NOORNAGER GHAZIABAD(P).

OWNER:


M/s. MR. PROVIEW REALTECH (P.) LTD.
DIRECTOR - Mr. VIJAY KUMAR
M/s. R.K.S BUILDCON INDIA (P.) LTD.

For MR. PROVIEW REALTECH PVT. LTD.
Director
Architect
Anuj Agarwal
C-244, Kirti Nagar, Ghaziabad


STILT to 14th FLOOR PLAN (BLOCK -1)

architects, engineers, landscape & interior designers
Office/Res. : A-244, Kirti Nagar, Ghaziabad.
Ph:-91 120 6454184
e-mail : anujagarwal@yahoo.co.in
anujagarwal@gmail.com

SCALE: DEATLTY CHECKED BY: DATE: DWS: SD-18

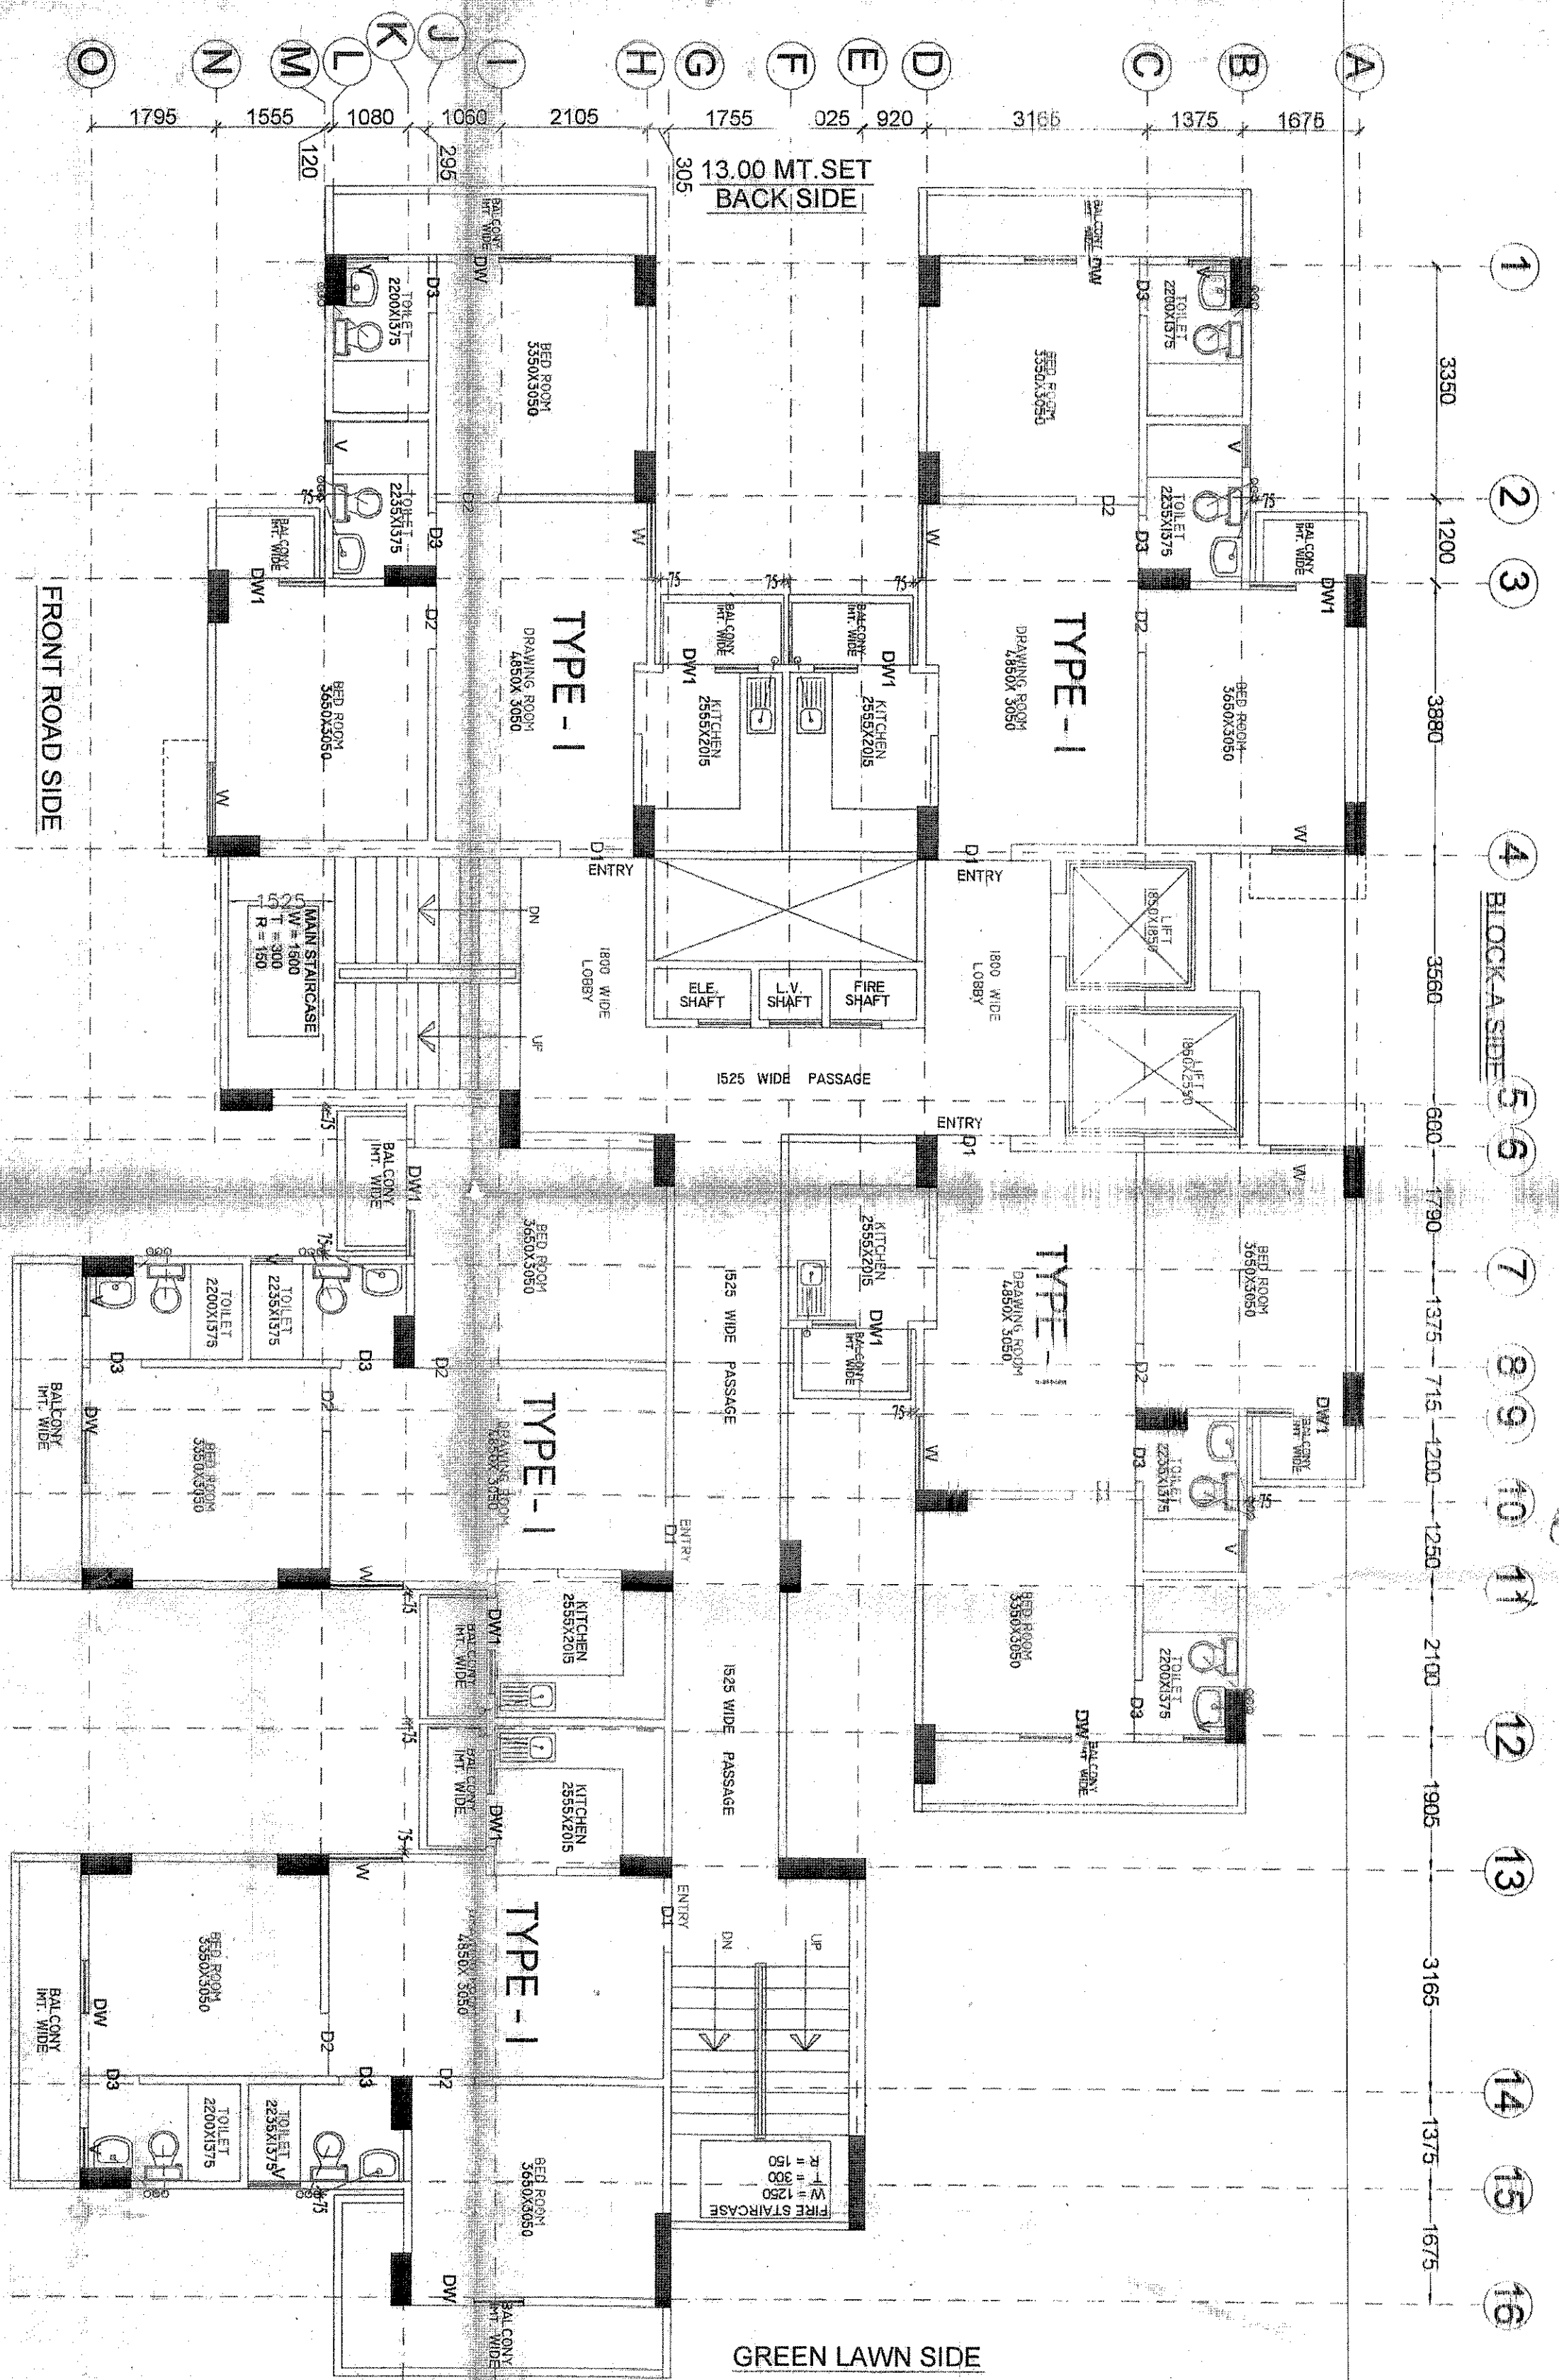

1st to 14th FLOOR PLAN

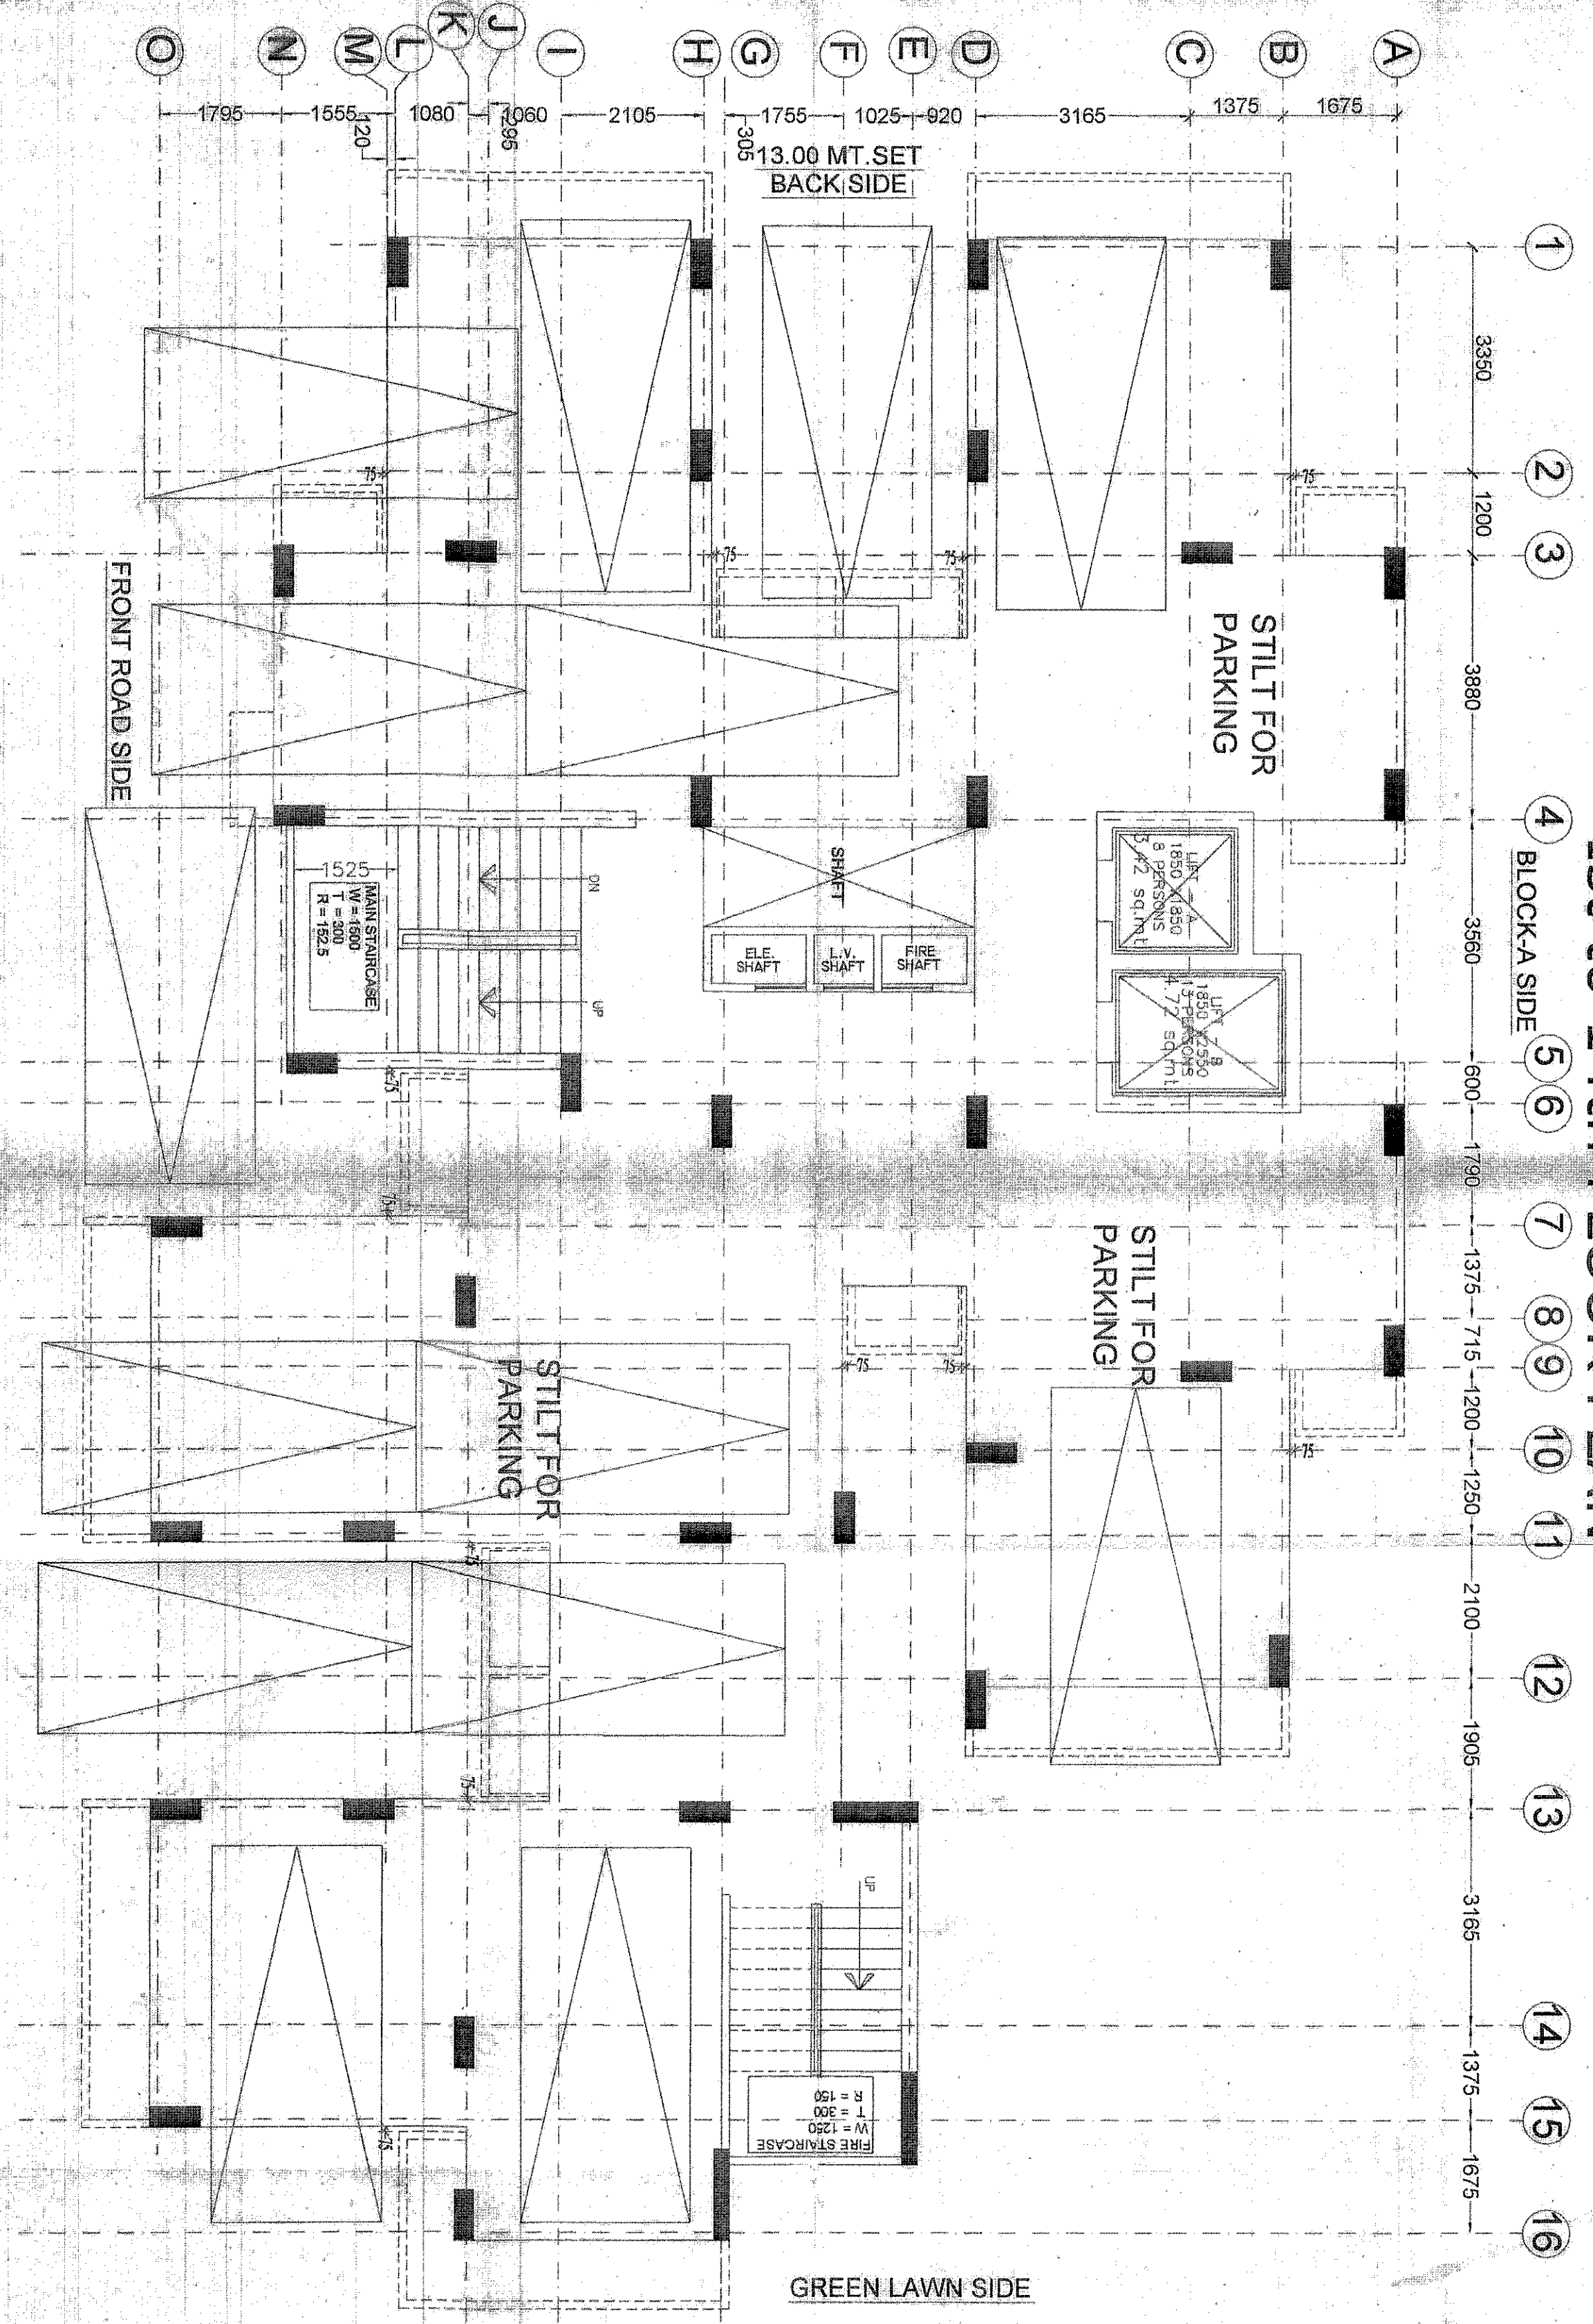

STILT FLOOR PLAN

Engineer/Structural Consultant
17, Preeti Vihar, Sector 24
Gurgaon, Haryana-122002