


AREA - FLAT - 828.65 SQ.FT. + CIRCULATION - 56.35 = 885.00 SQ.FT.

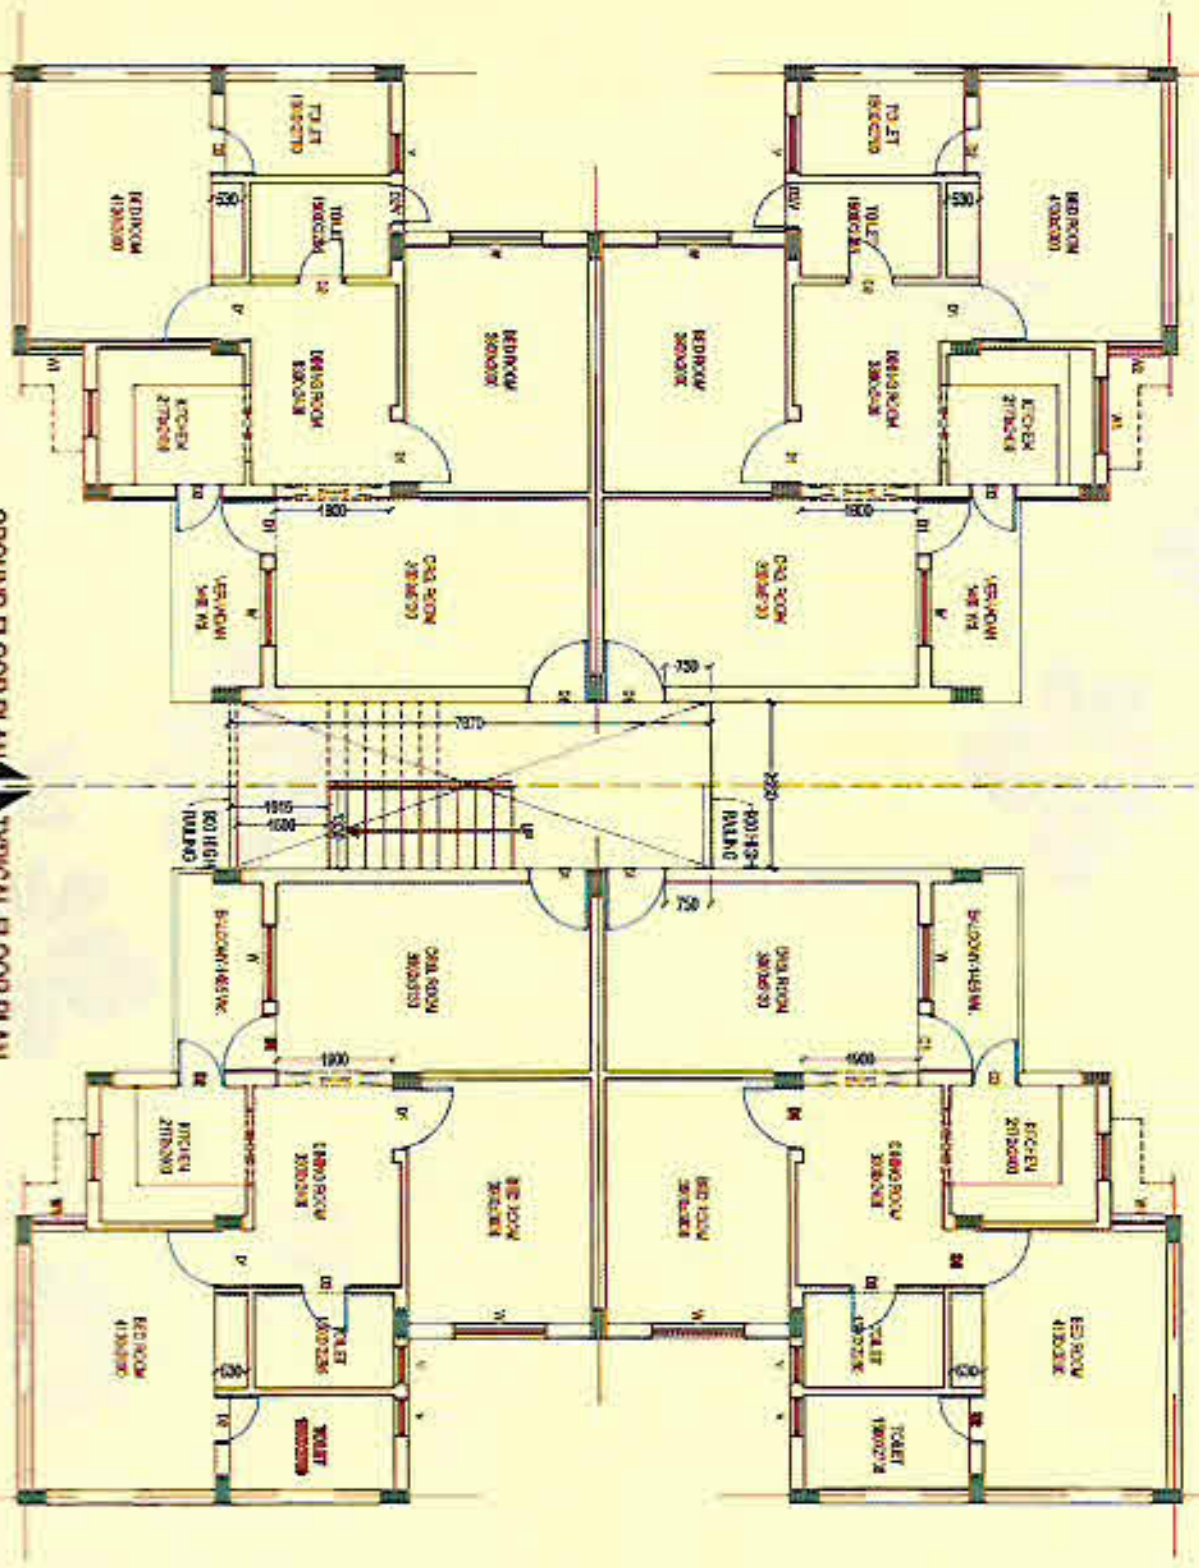

GROUND FLOOR PLAN TYPICAL FLOOR PLAN

CLUSTER PLAN