


1113

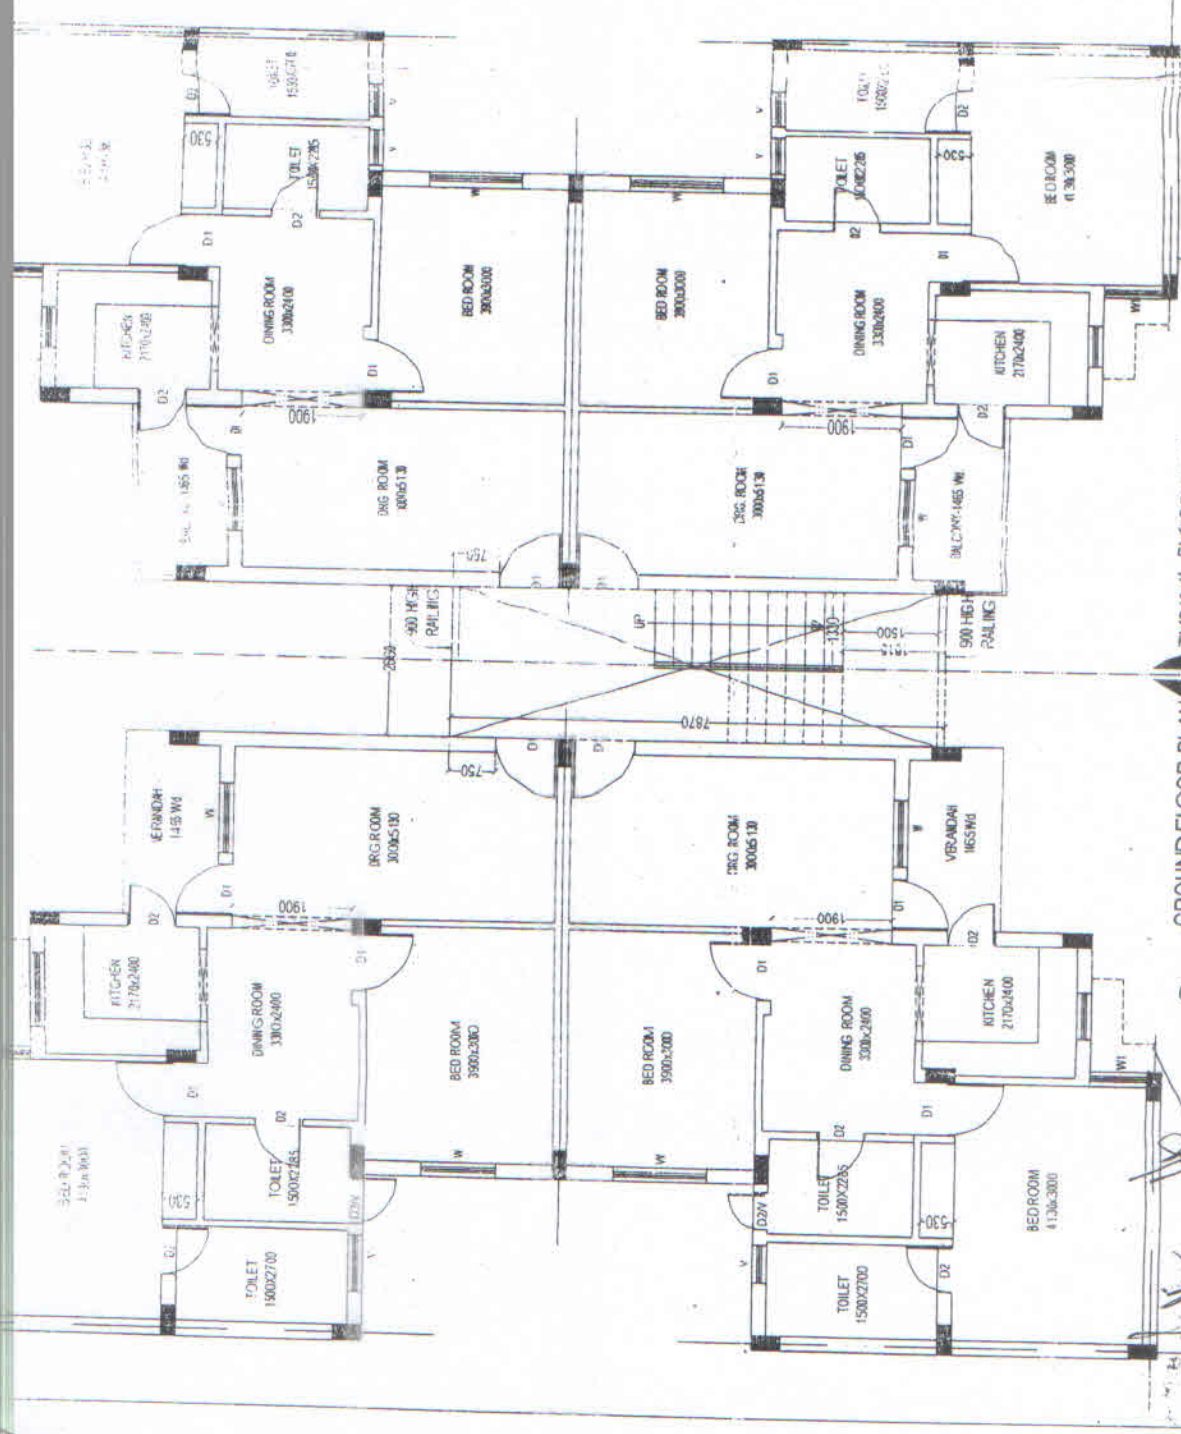

TYPICAL FLOOR PLAN

GROUND FLOOR PLAN

2

CONTRACTOR

Ex ENL

C.D. 17 UP

A.E.V.P.

KANPUR









SCHEDULE OF DOORS & WINDOWS


FOR EVOLUTION

DESIGN FOR FLAT TYPE - F-82

ALTERNATE - II

ARCHITECTURE & PLANNING UNIT-4

U.P. AVAS EVAM VIKAS PATSHODI, KANPUR

SCALE - 1:100

DATE - 15-02-2013

BY - ARCH

PROJECT NAME -

ARCHITECT -

ASSIST. ARCH. PLANNER -

INTERIOR ARCH. PLANNER -

ARCHITECT PLANNER -

CHIEF ARCHITECT PLANNER -

CHIEF ARCHITECT PLANNER -

