


10-72/31/27/14-15 Date-7/7/15


मानविकी की स्वीकृति दिनांक
से पाँच साल तक मान्य होगी।
सर्वोच्च न्यायालय एवं सर्वोच्च न्यायाधीश
एक ही व्यक्ति को अलग-अलग
होने से सम्बन्धित अलग-अलग
होने से सम्बन्धित अलग-अलग
होने से सम्बन्धित अलग-अलग

नोट:- 1) मानव न्यायालय द्वारा होने पर बाह्य स्वीकृति दिनांक से N.O.C प्रस्तुत करना
आवश्यक है प्रत्येक प्रमाण पत्र प्राप्त करना होगा।
2) इन्फोटेक के नाम से अनुमति अतिरिक्त एक 0.40 आर.डी. का उपयोग E.W. व L.C. का
अपने का निर्माण कार्य के लिये के अधिकारी की साथ होगा
3) अन्य सभी फोटो एवं डॉक्यूमेंट्स

TAG Infotech

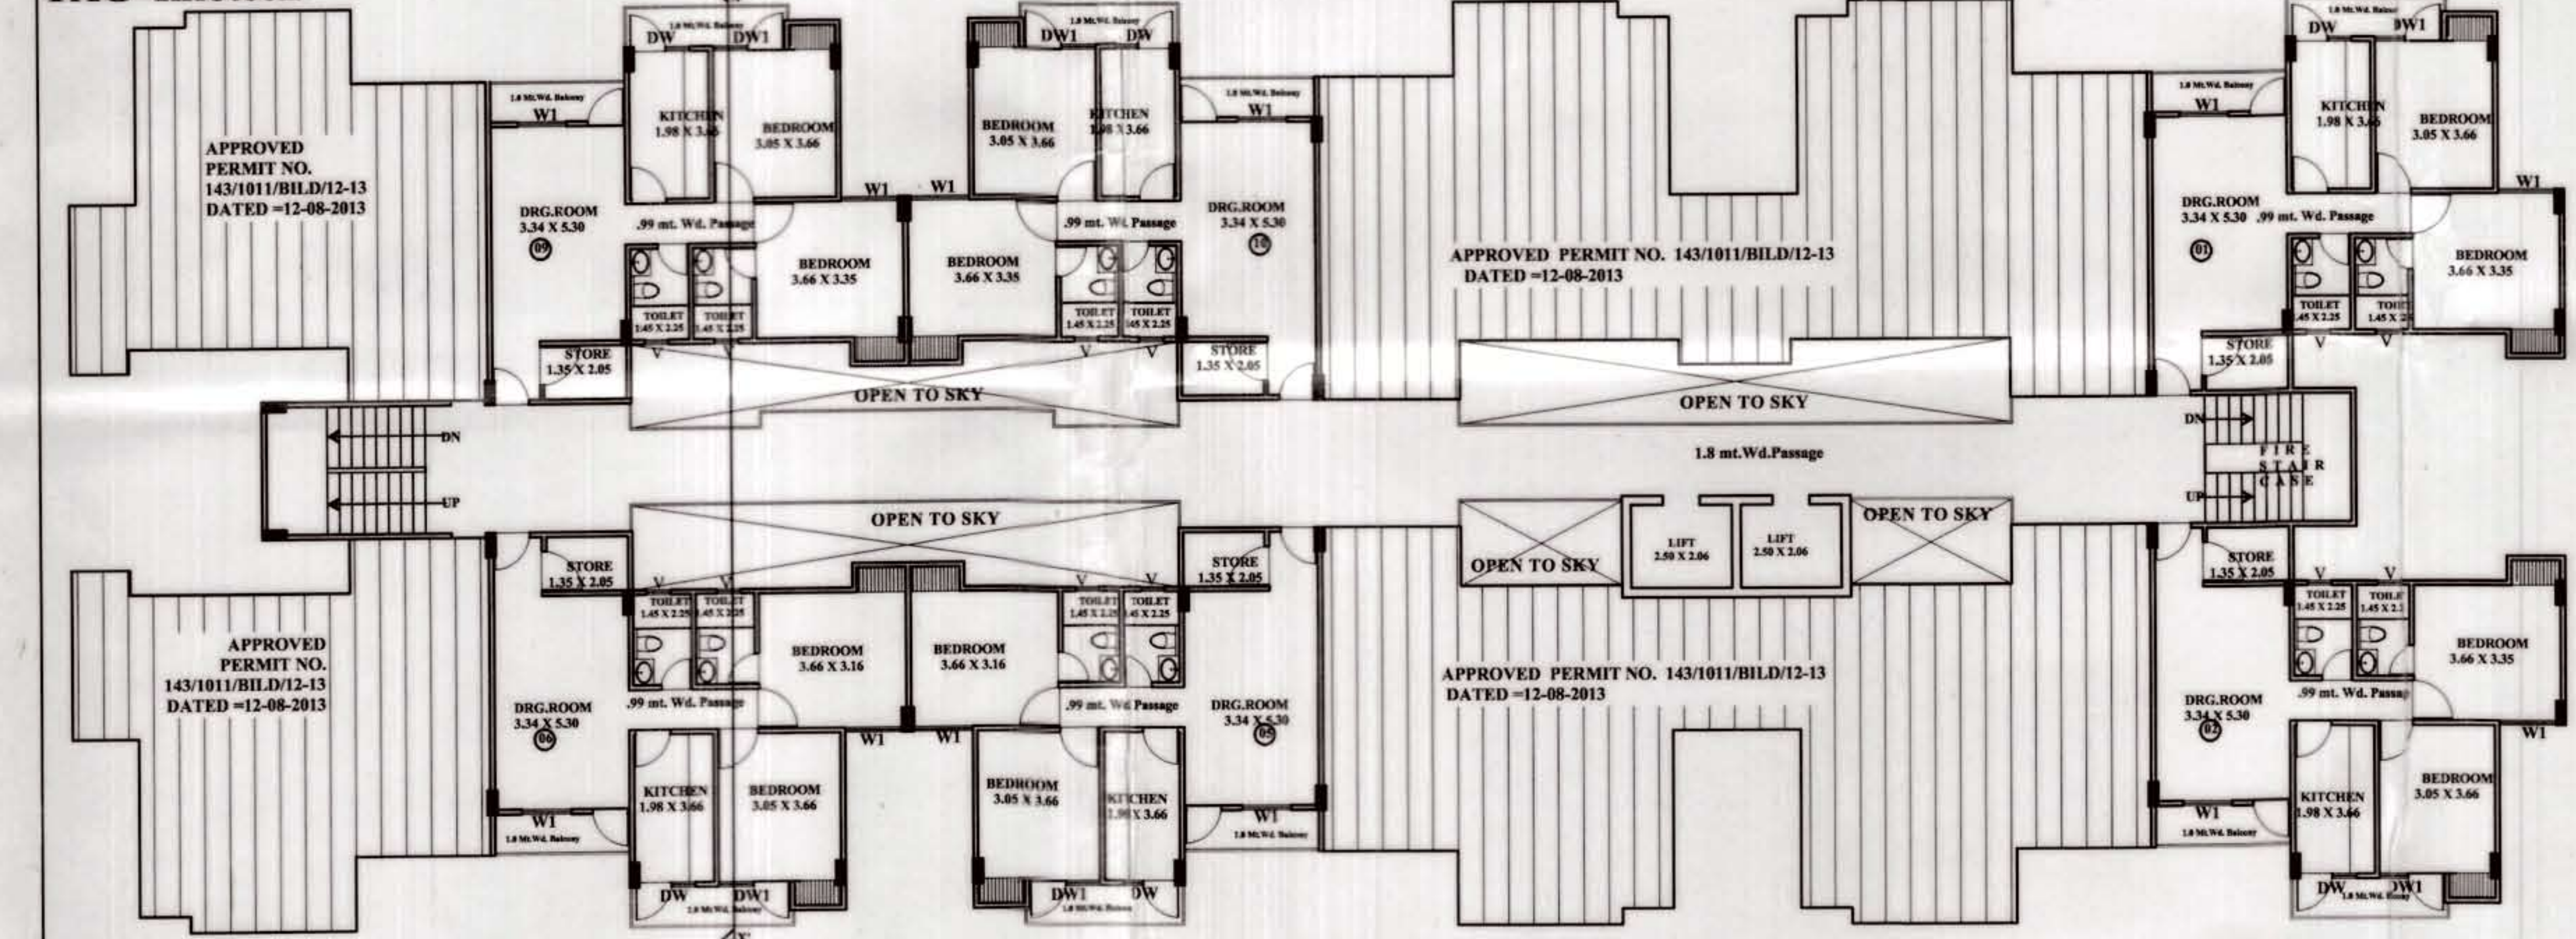


12th. Floor (PROPOSED PLAN)

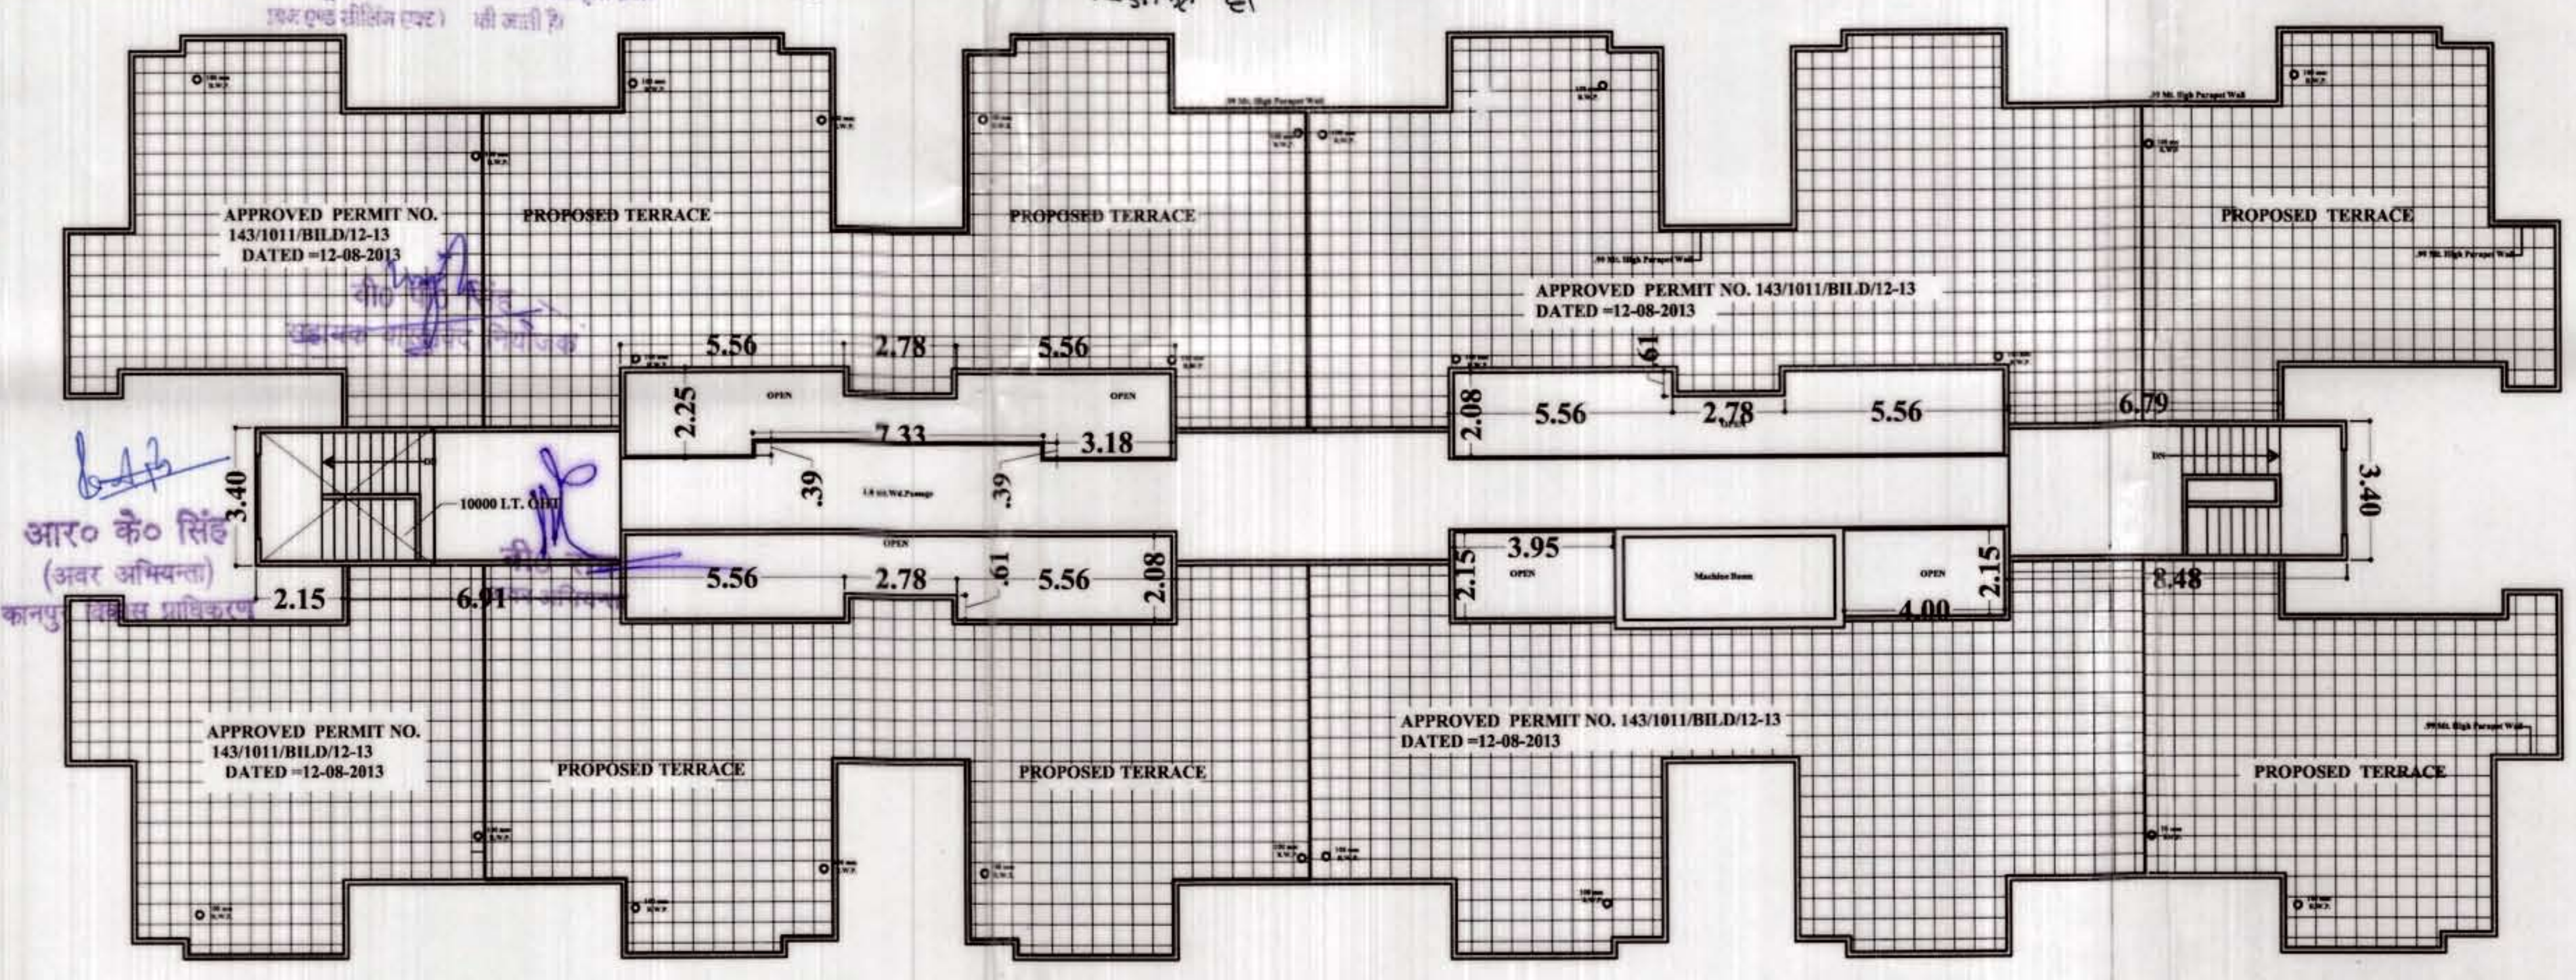

TERRACE FLOOR

DOOR & WINDOW SCHEDULE

S.NO.	NAME	SIZE	SHL	LINTEL
1	D1	1.87 X 2.59	400	+2.59
2	D2	1.87 X 2.59	400	+2.14
3	D3	3.0 X 2.14	400	+2.14
4	D4	3.0 X 2.14	400	+2.14
5	D5	1.87 X 2.59	400	+2.59
6	DW1	1.87 X 2.59	400	+2.59
7	DW2	1.87 X 2.59	400	+2.59
8	DW3	1.87 X 2.59	400	+2.59
9	DW4	1.87 X 2.59	400	+2.59

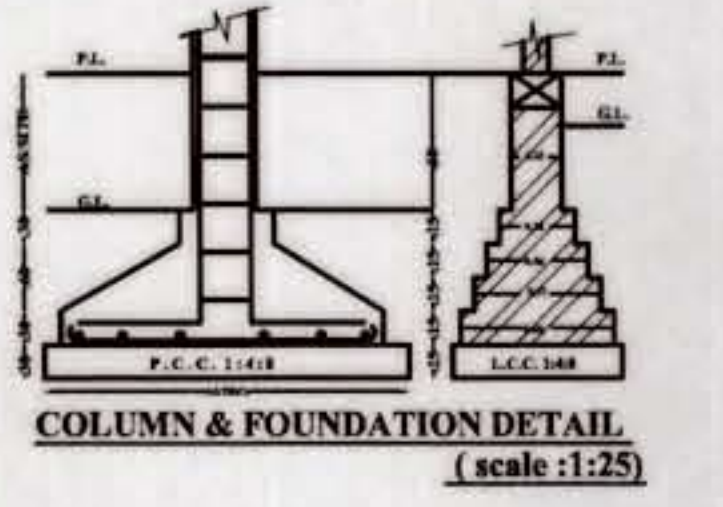

SCALE:- 1:100
BLOCK -B (G)

CERTIFICATE
CERTIFIED THAT THERE IS NO PROP OR ROAD
MAINTAINED BY ANY GOVT. DEPARTMENT OR
BELONGING TO RLY ADM. WITH IN 30.48 MT.
FROM THE SITE IN QUESTION


SPECIFICATION
LEAN CONC. IN FOUNDATION 1:4:8
10% IN SUPER ST. 1:6
CEMENT PLASTER 1:5

PROPOSED PLAN OF APARTMENT BUILDING ON
ARAZI NO. 576, 577, 1082, 1083, 1084, 1085, 1086, 1087,
1088, 1089, 1090, 1091, 1092, 1093, 1094 & 1113,
BAIRI AKRARPUR KACHHAR AND ARAZI NO:
1283M, 1284 M. & 1285 M BAIRI AKRARPUR BANGAR.


- OWNED BY:-
1. SRI. MAHVEER SEHKARI AWASSAMITHI
11370 SWAROOP NAGAR, KANPUR.
 2. ROHIT REAL ESTATE (P) LTD.
109366 R.K. NAGAR, KANPUR.
 3. SRI. HARI SHANKER GUPTA
S/O. LATE BRIJ KISHORE GUPTA
R/O. 40/14, GENERALGANI, KANPUR.
 4. SMT. MANU GUPTA D/O. LATE SHIV GOPAL
R/O. 533/2/1, GUBA GARDEN, KANPUR.
 5. SMT. JYOTI GUPTA D/O. LATE RAM BABU BOTH
R/O. 533/2/1, GUBA GARDEN, KANPUR.
 6. VISWANATH AGARWAL
S/O. LATE RAMESHWAR PRASAD AGARWAL
R/O. 36/48-A, RAM MOHAN KACHHAR, KANPUR.
 7. JEEVAN LAL AGARWAL
S/O. LATE JAGANNATH PRASAD AGARWAL
R/O. 28/133, SIRKI MOHAL, KANPUR.

ENGINEER'S/ARCHITECT'S
SIGN

Er. Fuzail
B.Sc., Engg. (B.Tech.)
M.Sc., Engg. (B.Tech.)
Reg. No. M. E. 35-35-35
THE INSTITUTE OF ENGINEERS
INDIA
TAG INFOTECH
ARCHITECTS & ENGINEER
PROJECT MANAGEMENT CONSULTANTS
1077 JUBILIM HILLS, KANPUR-208002
PH-9330334075, 9839035410
SHEET NO: 5 of 6
DETAIL OF BLOCK -B

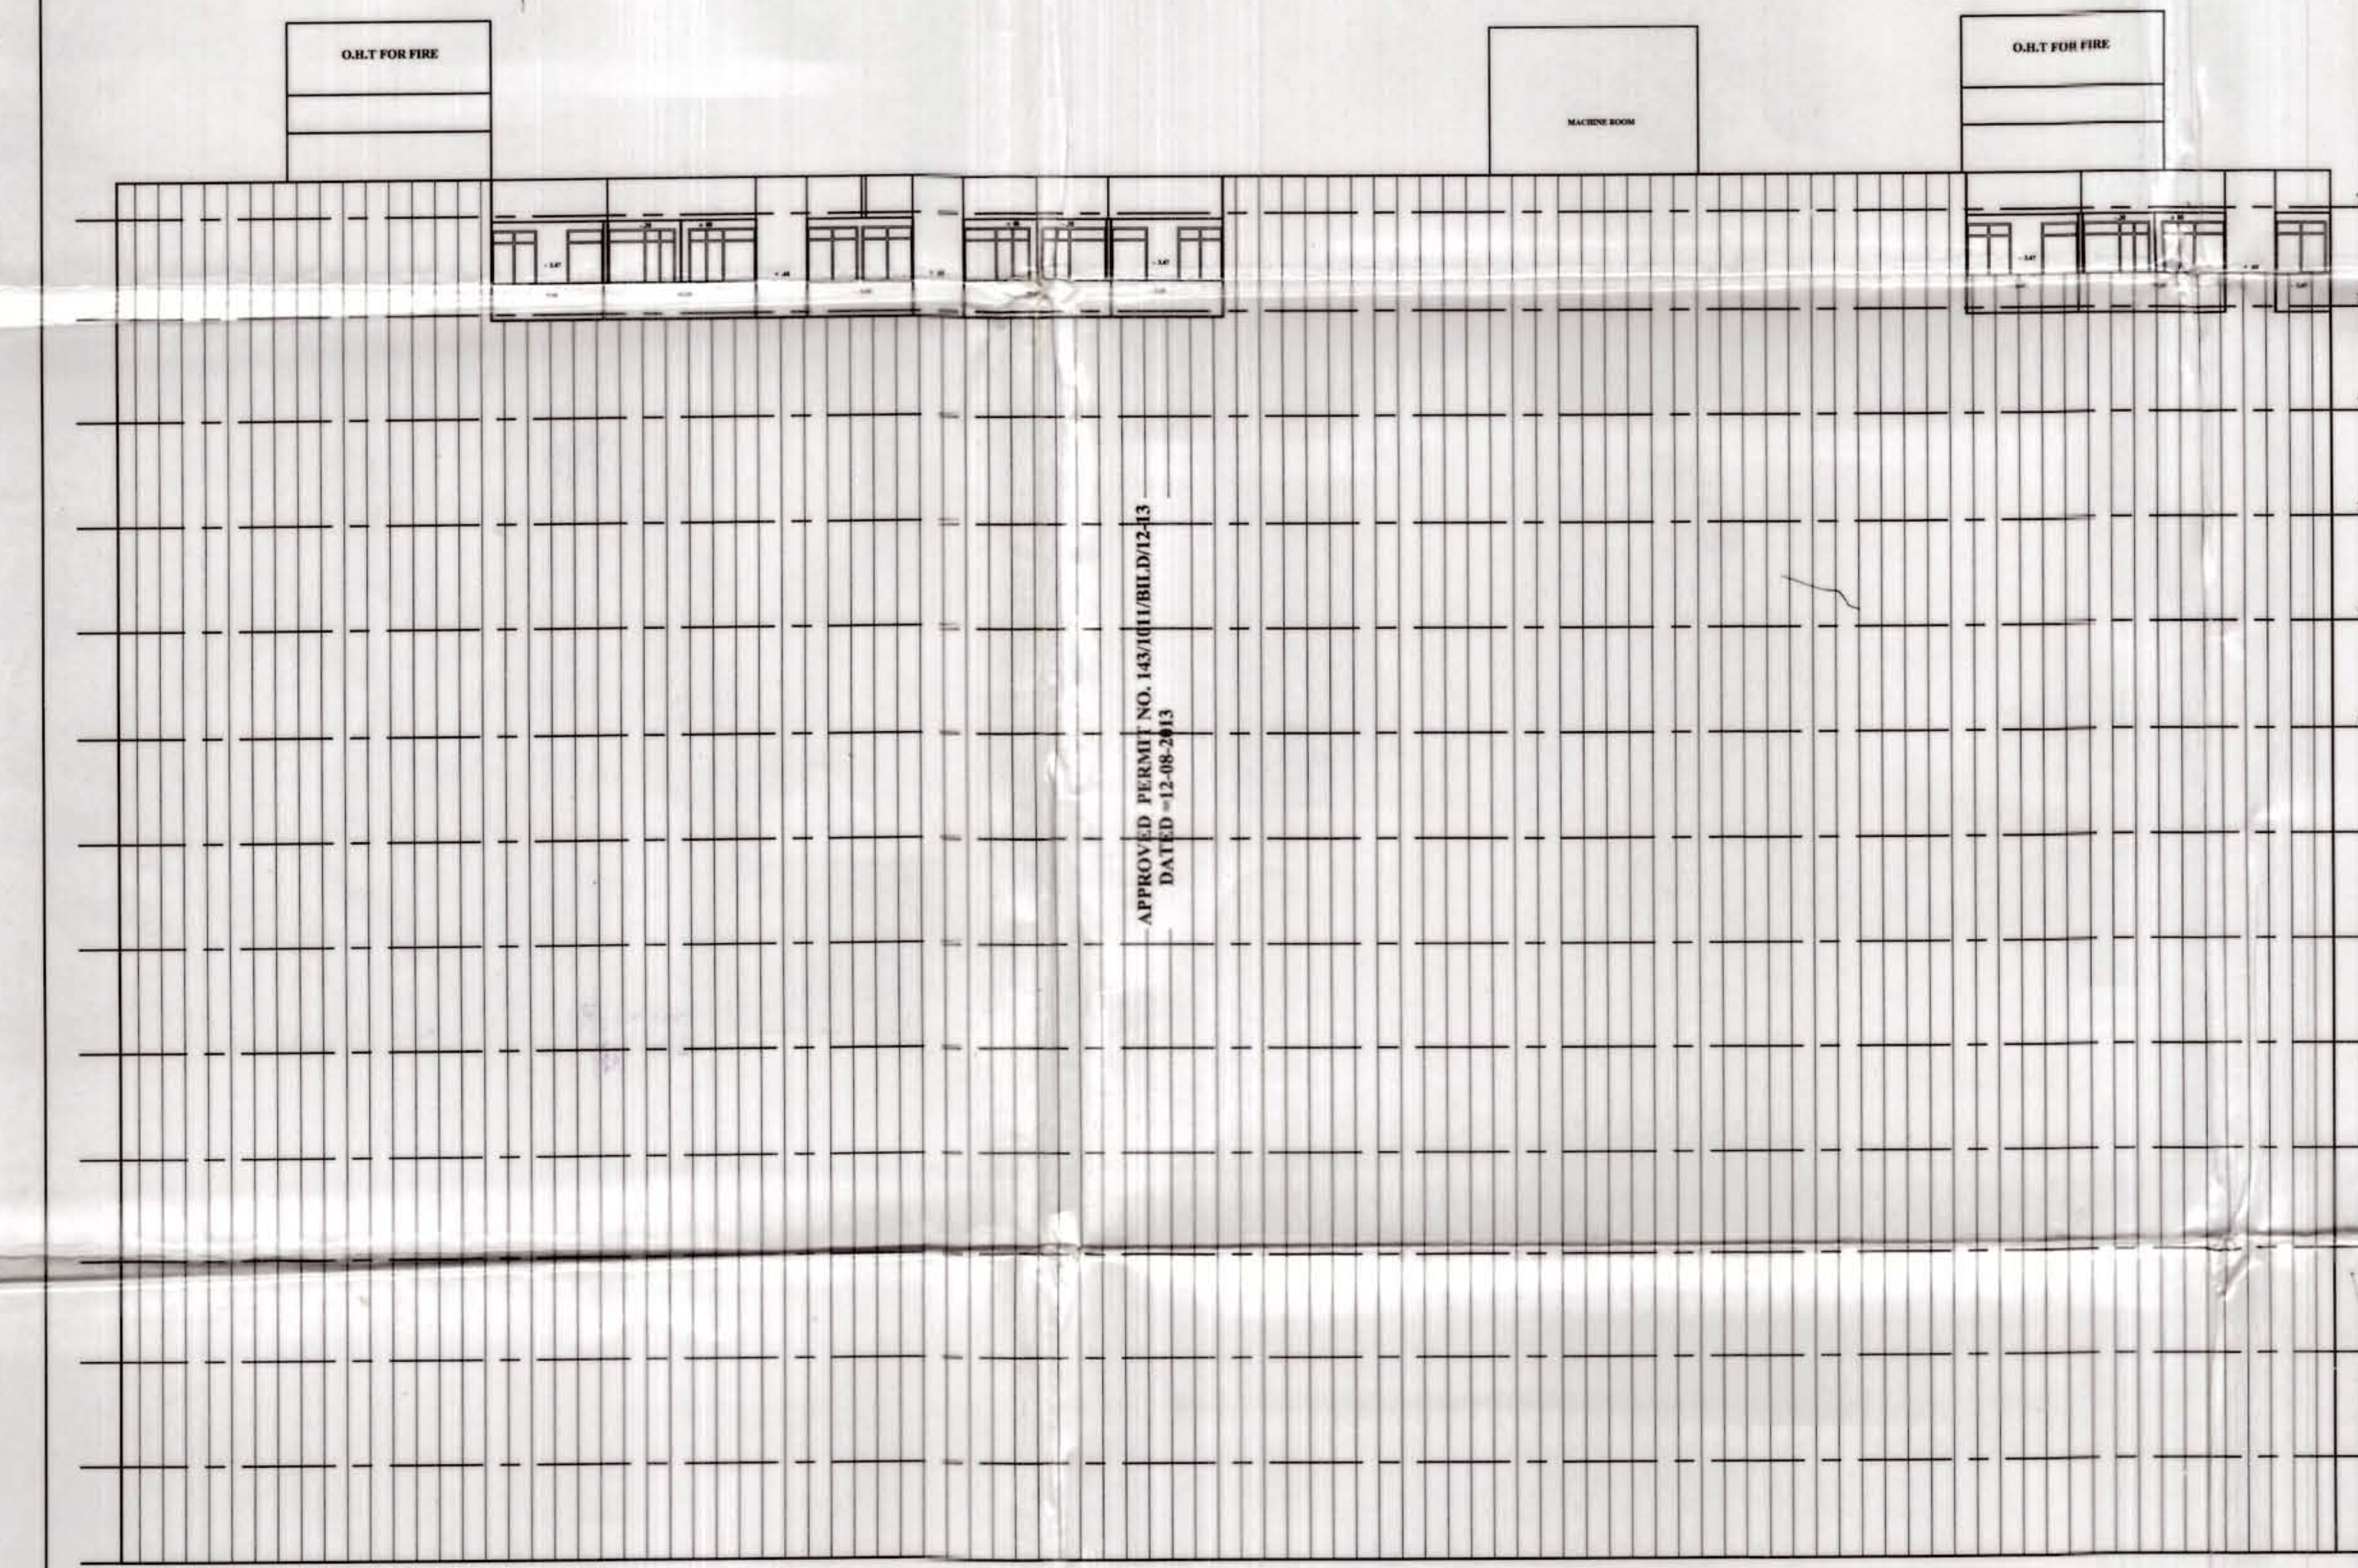


ELEVATION

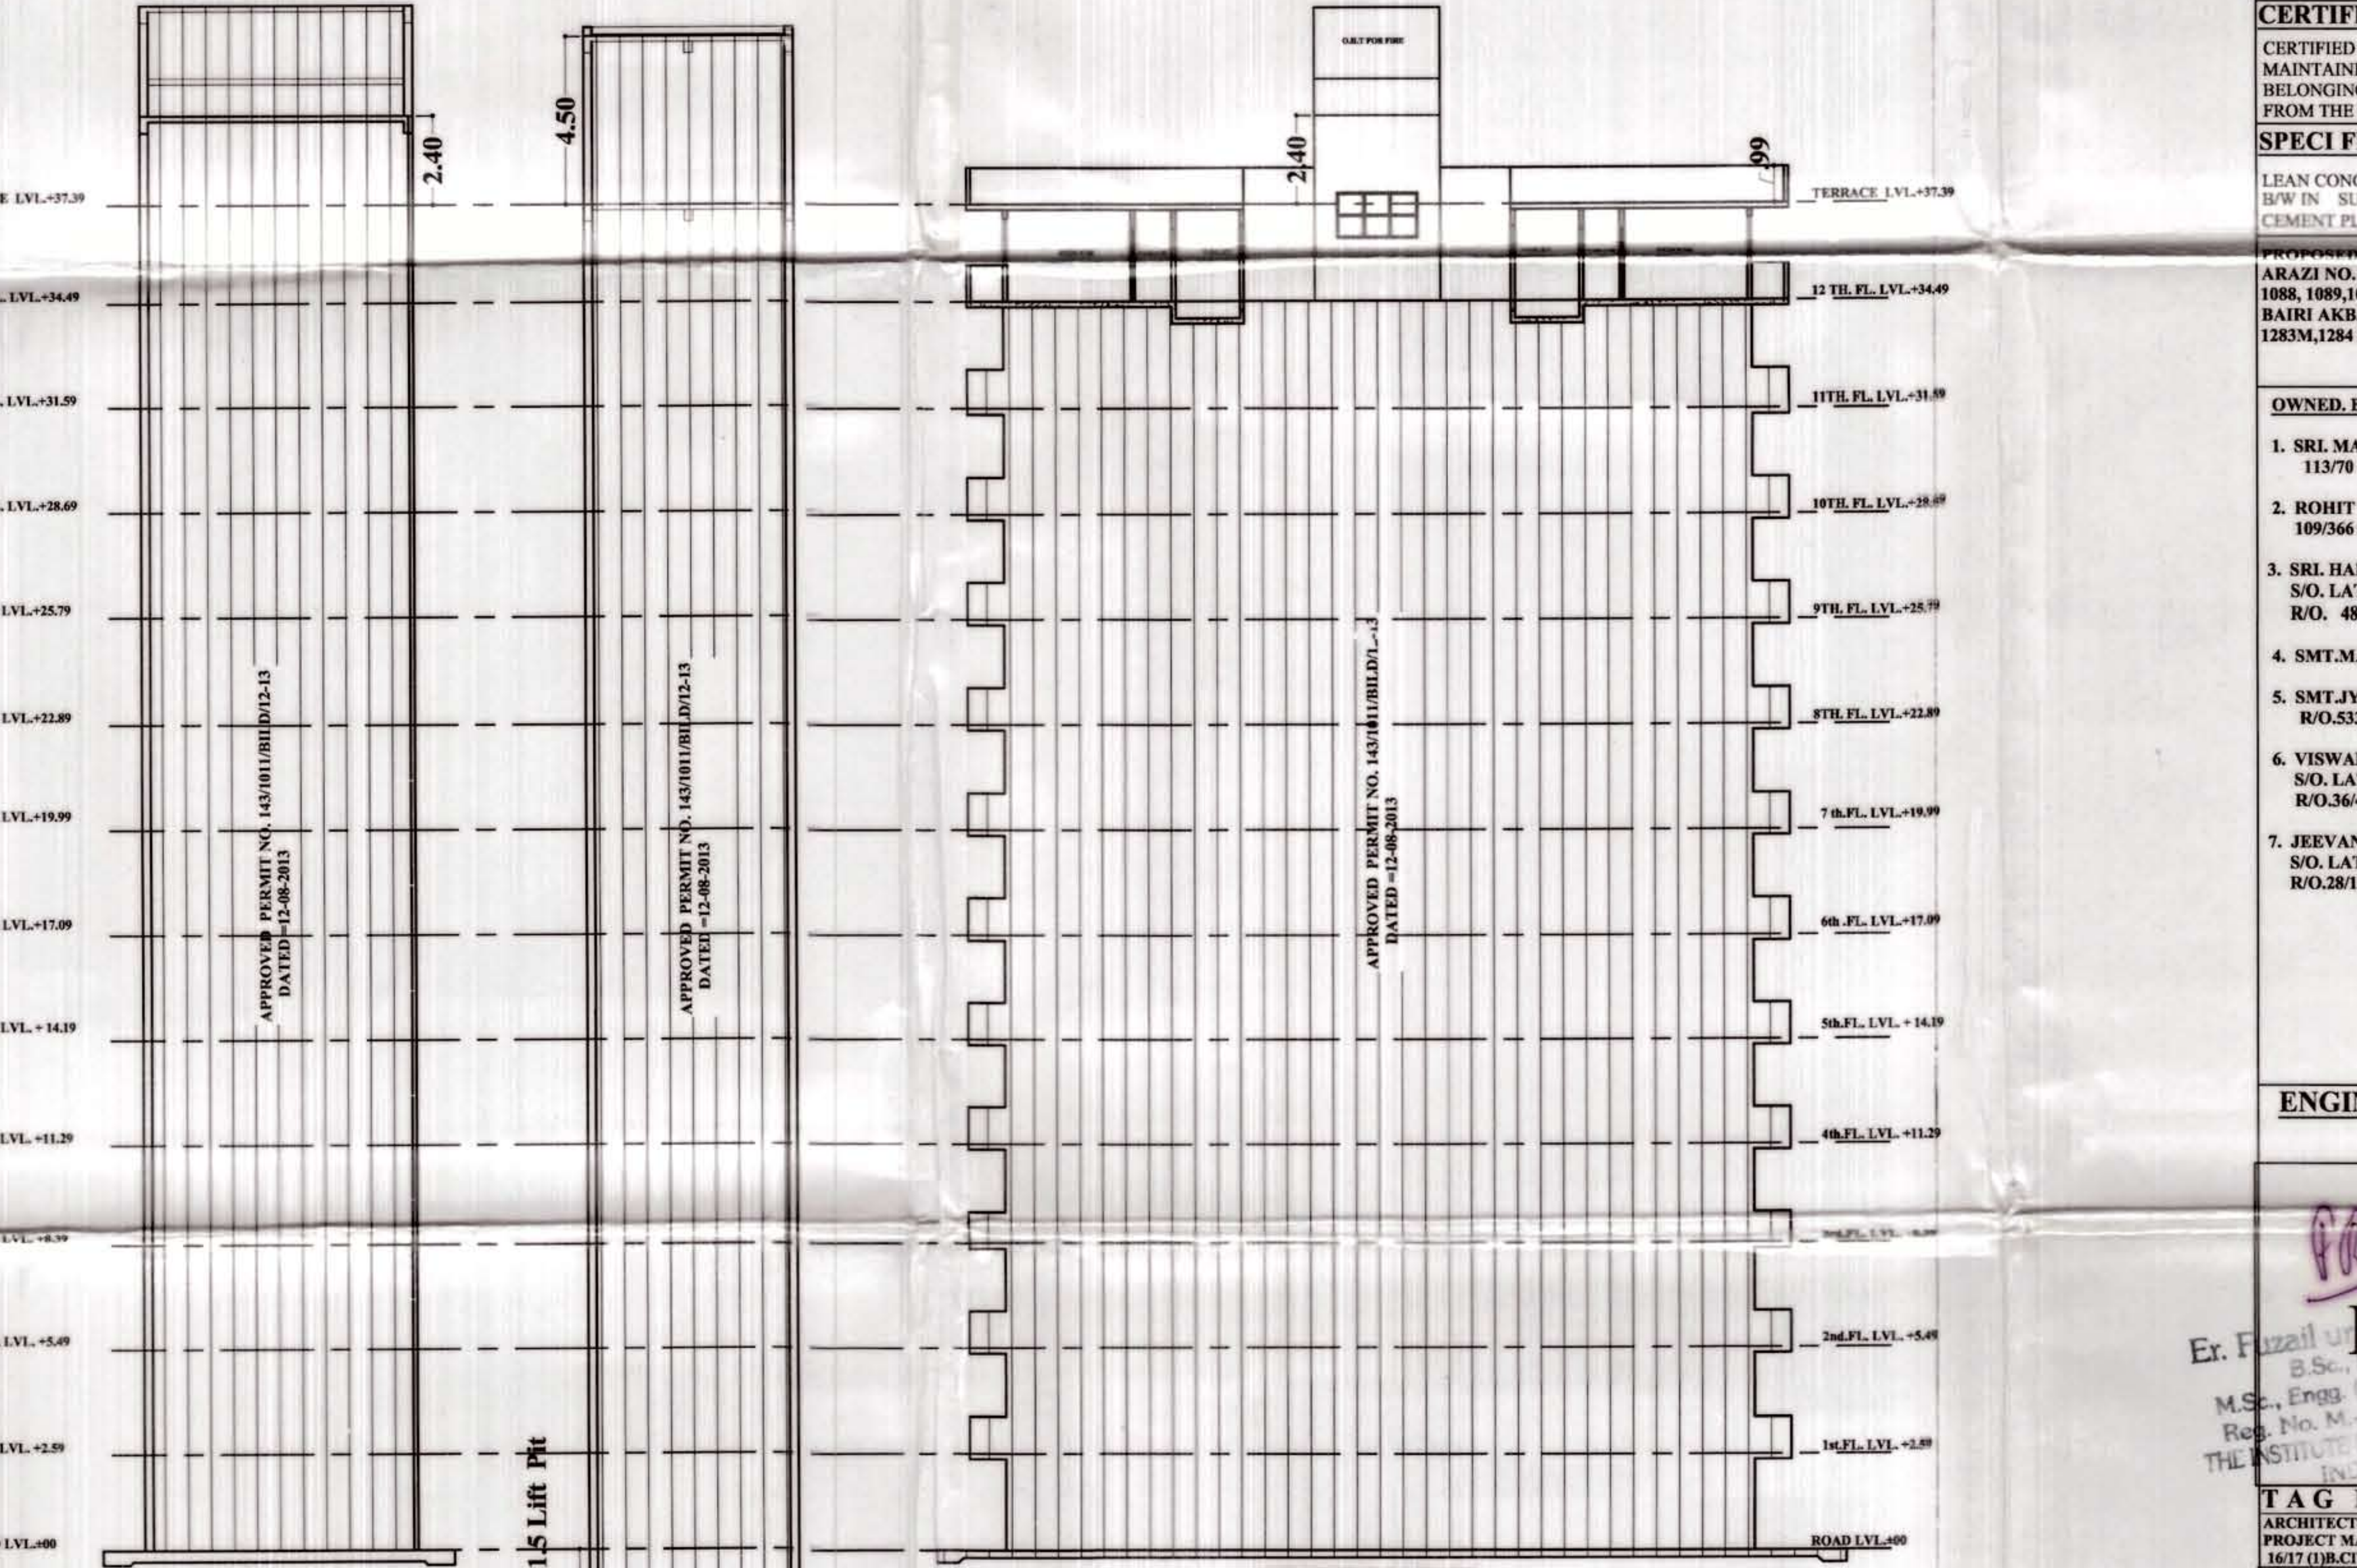

STAIR CASE SECTION

LIFT SECTION

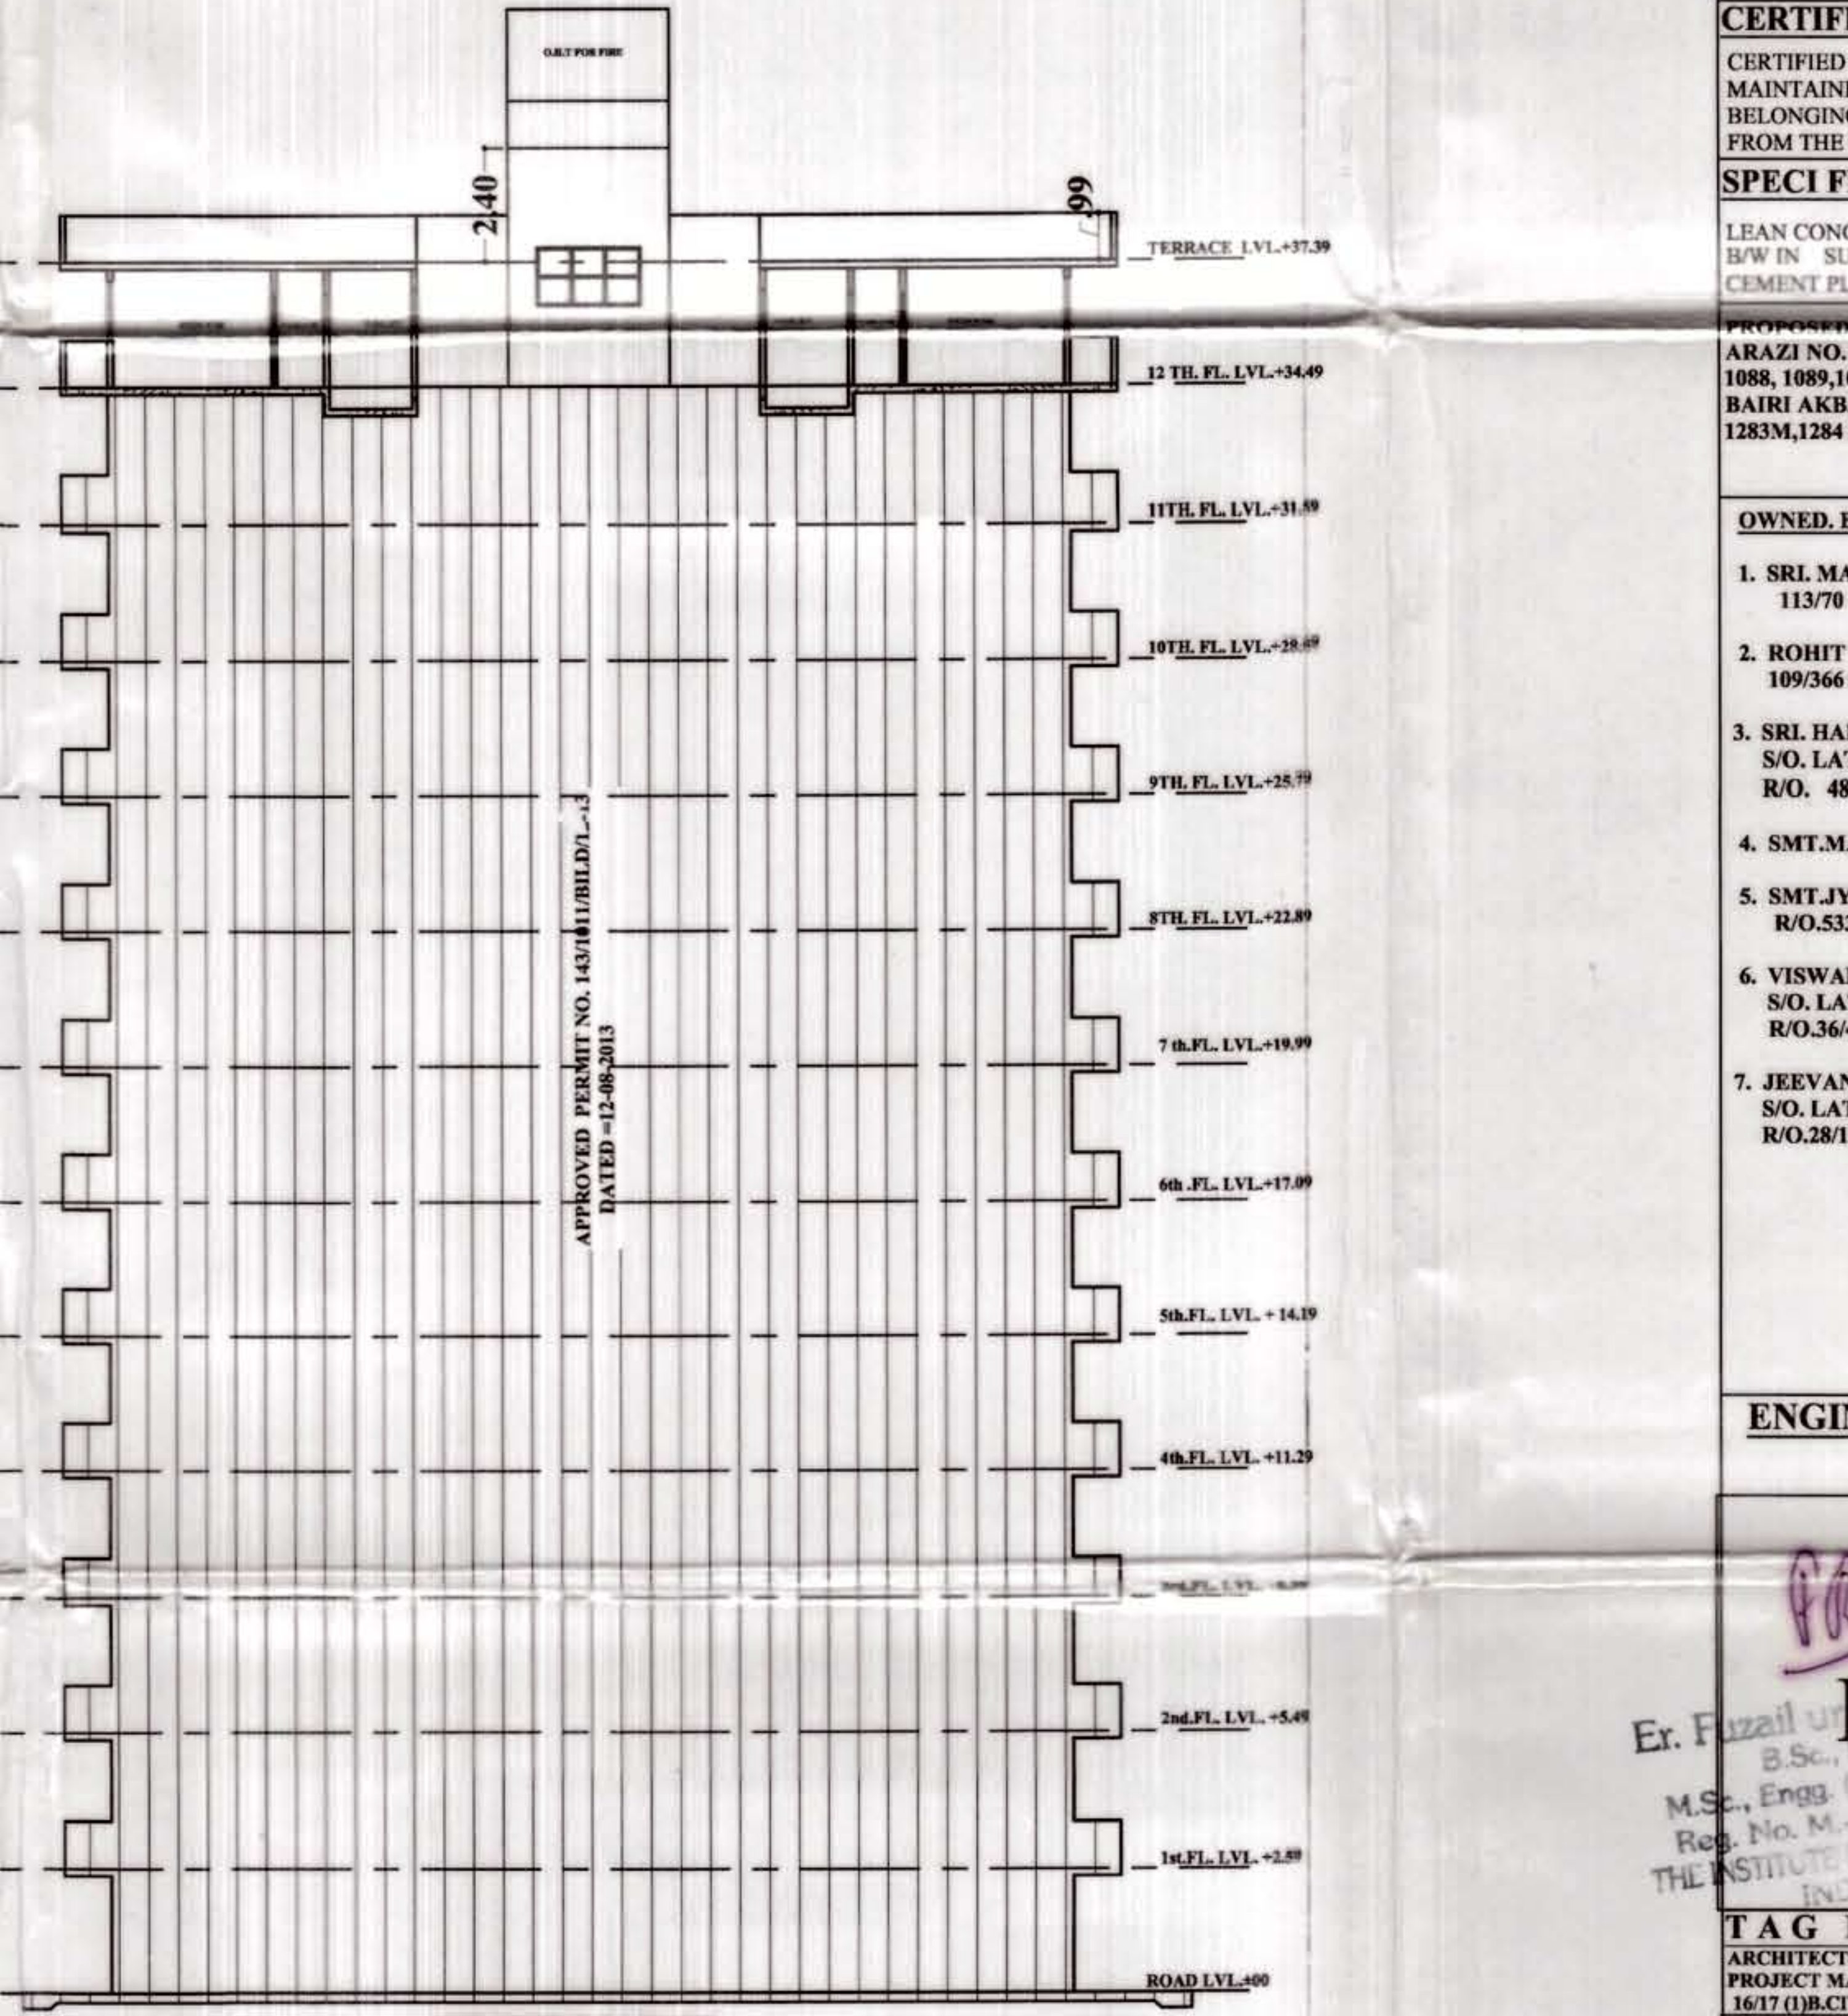

SECTION X X'