



Dak. 7/7/85

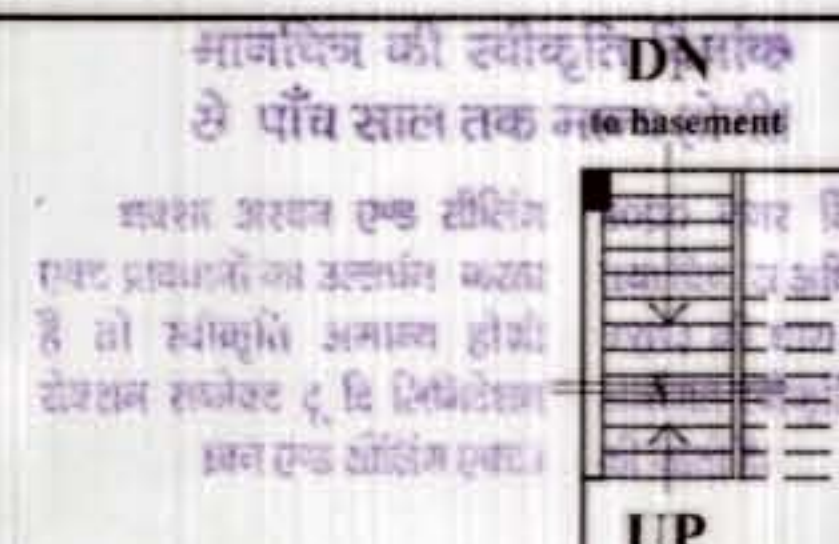


आर० के० सिंह
(अवर कमिश्नर)
कांग्रेस विधानसभा प्राधिकरण

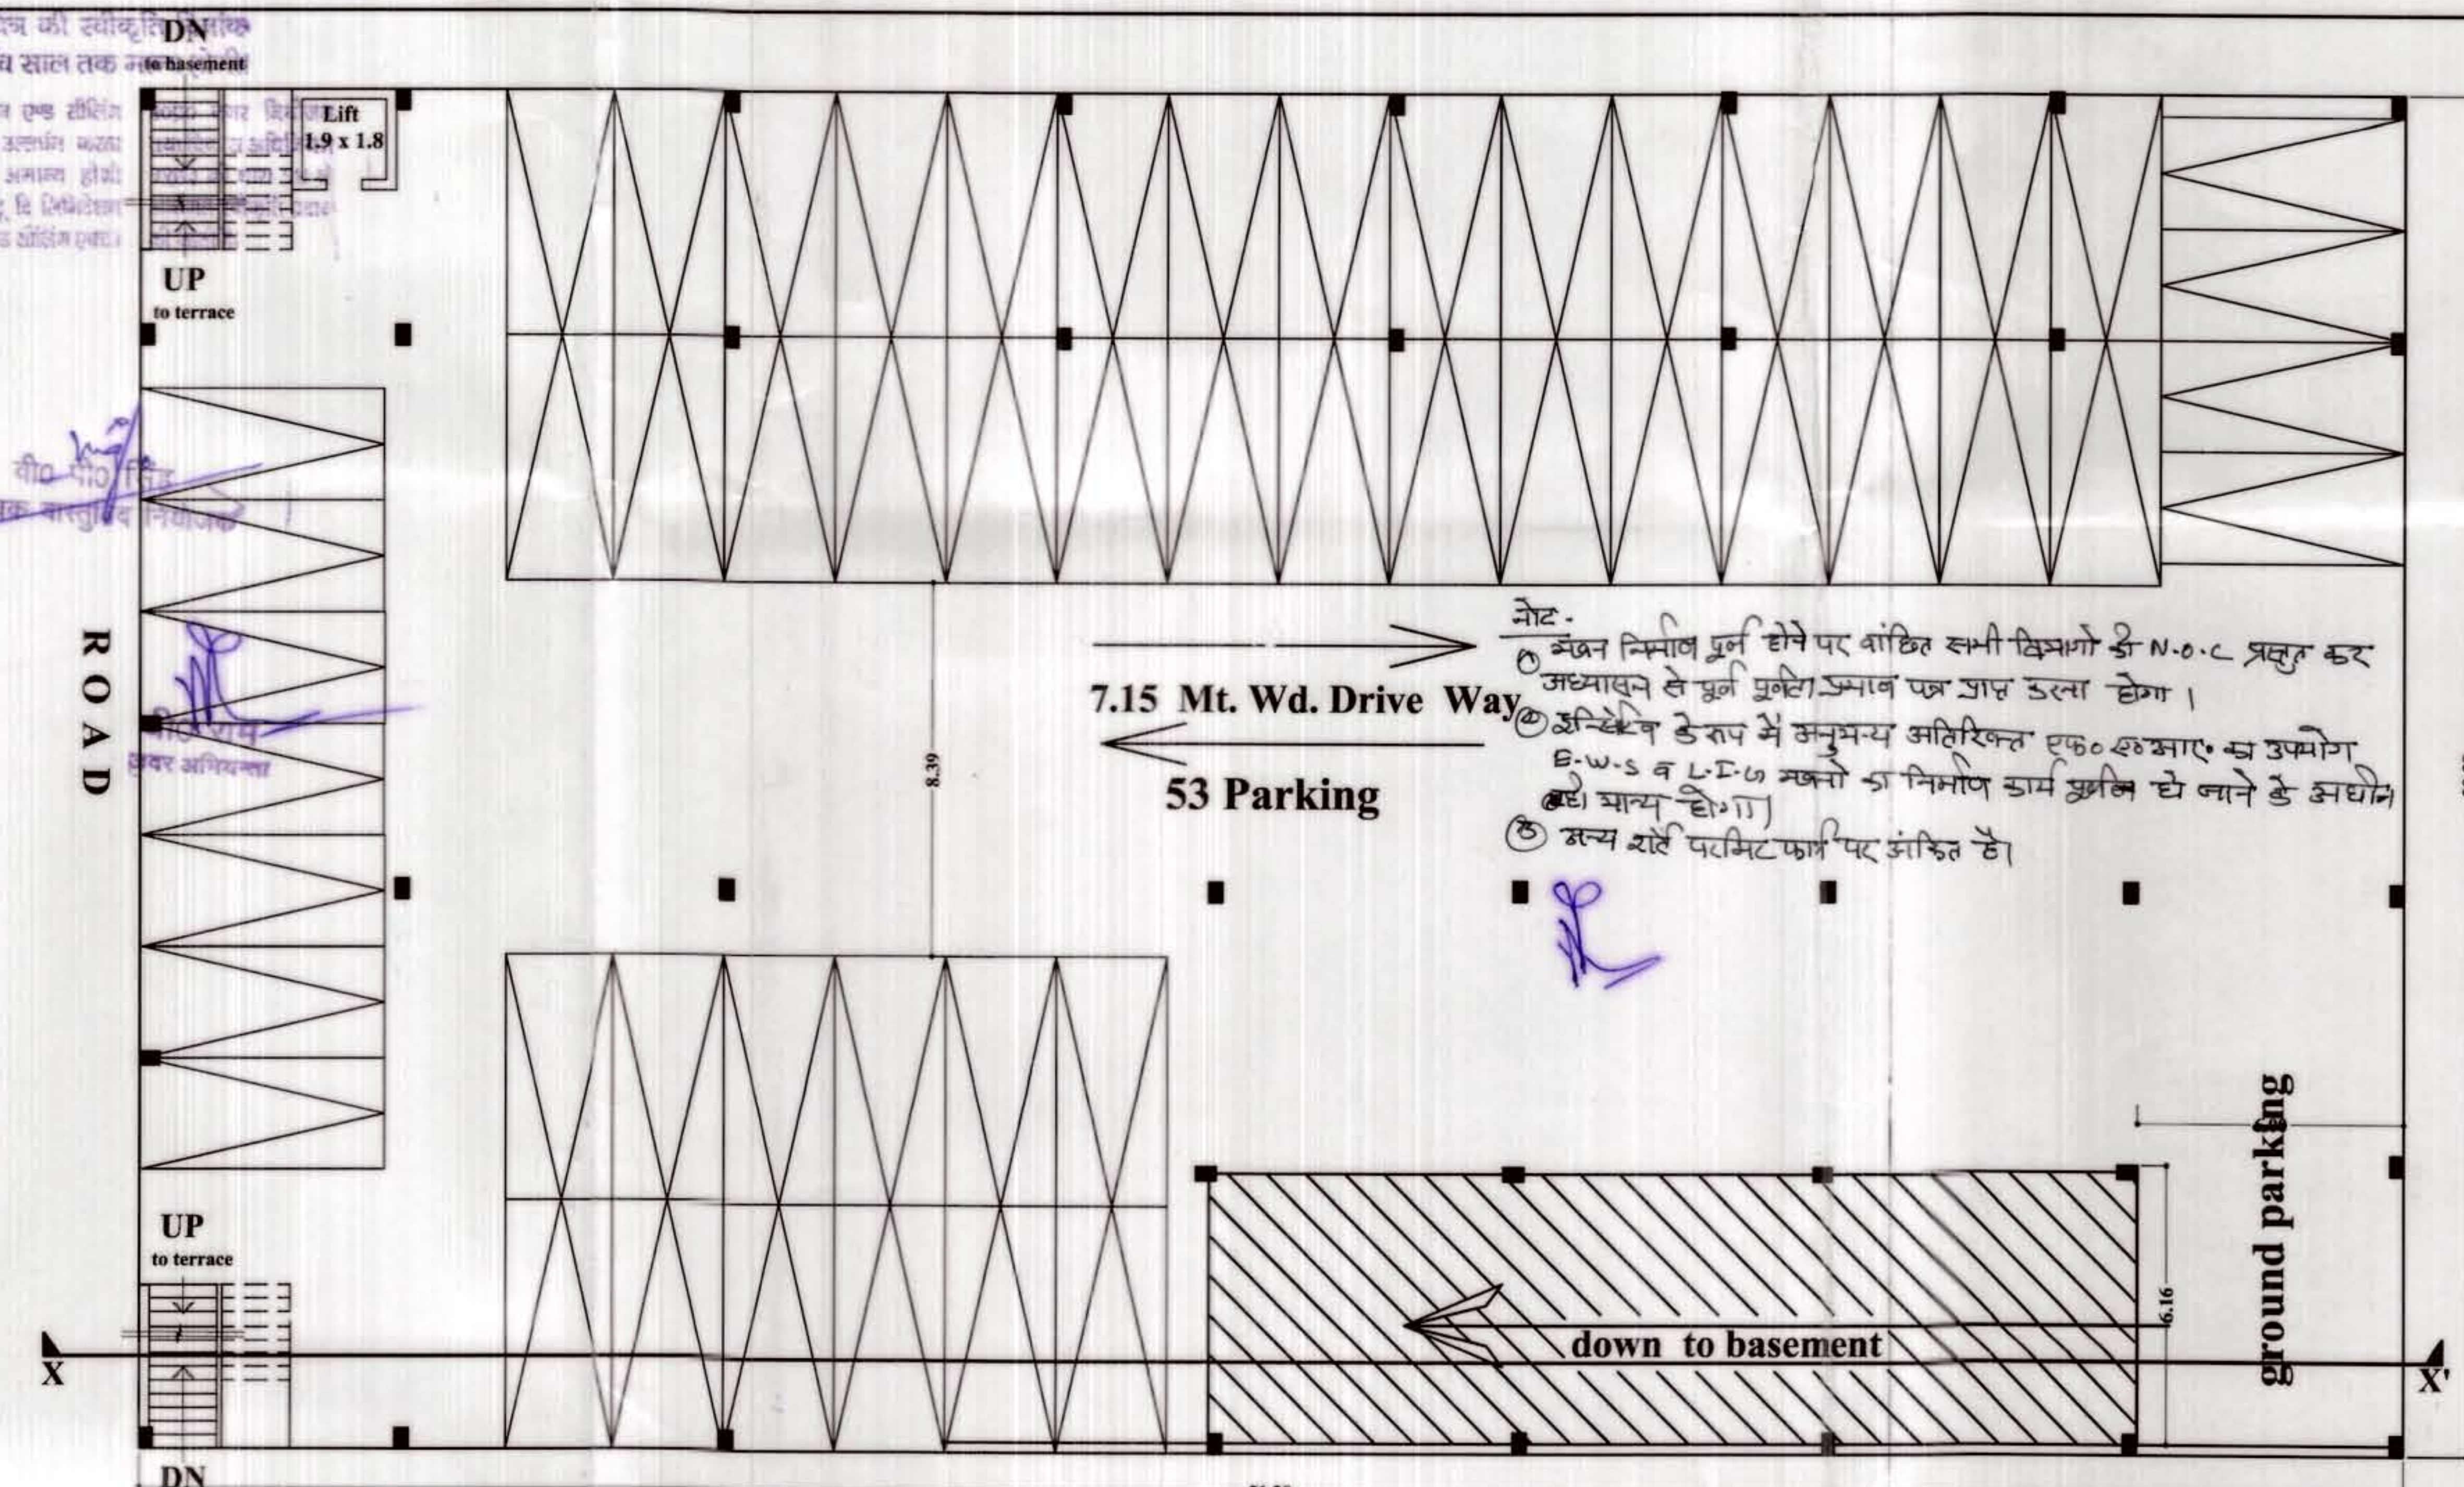


① मोट.
 ② जन्म निमान प्रश्न होने पर बांछित सभी विषयों की N.O.C प्रस्तुत कर
 जमाना प्रश्न से पूर्ण प्रवेश प्रमाण पत्र प्राप्त होता होगा।
 ③ अभिलेख के रूप में अनुप्राय अतिरिक्त एक एक माह का प्रयोग
 6-5-5 व 6-1-50 तक तो निर्माण कार्य पूर्ण हो जाने से अघोषित
 (छा) प्राय: होगा।
 ④ अन्य शर्त परिशिष्ट फार्म पर संकेत दें।

7.50 MT. W.D. ROAD
GROUND PARKING (53 Parking)

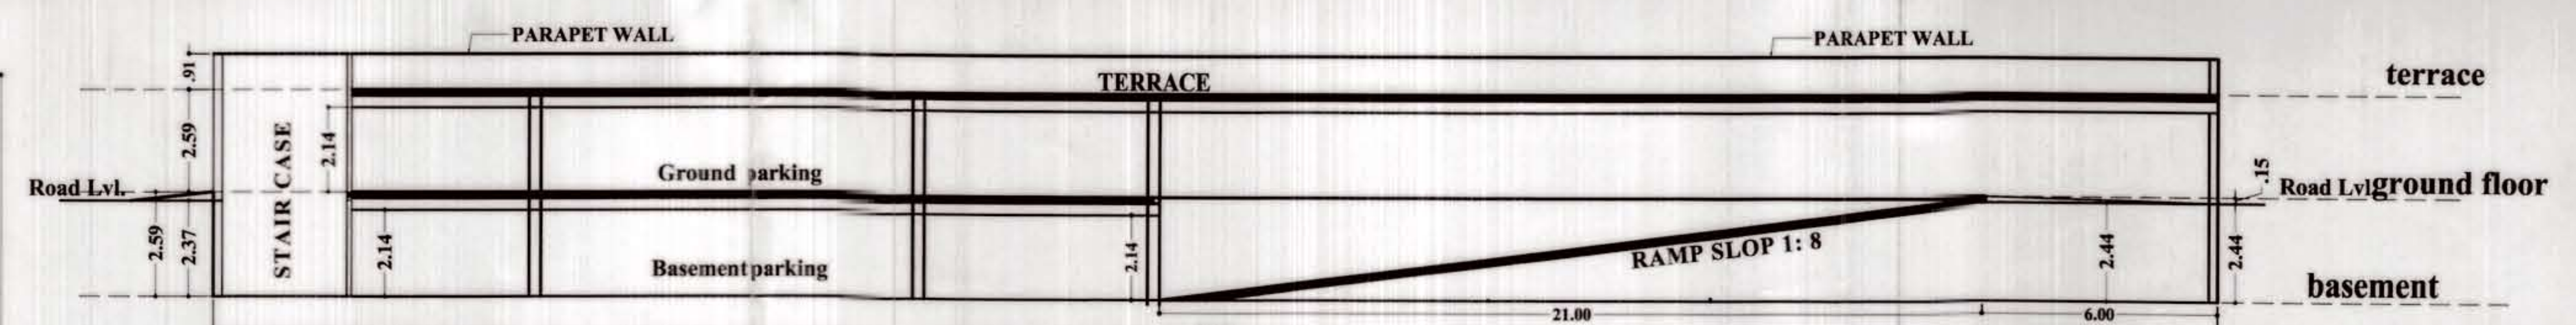

SECTION - X X'

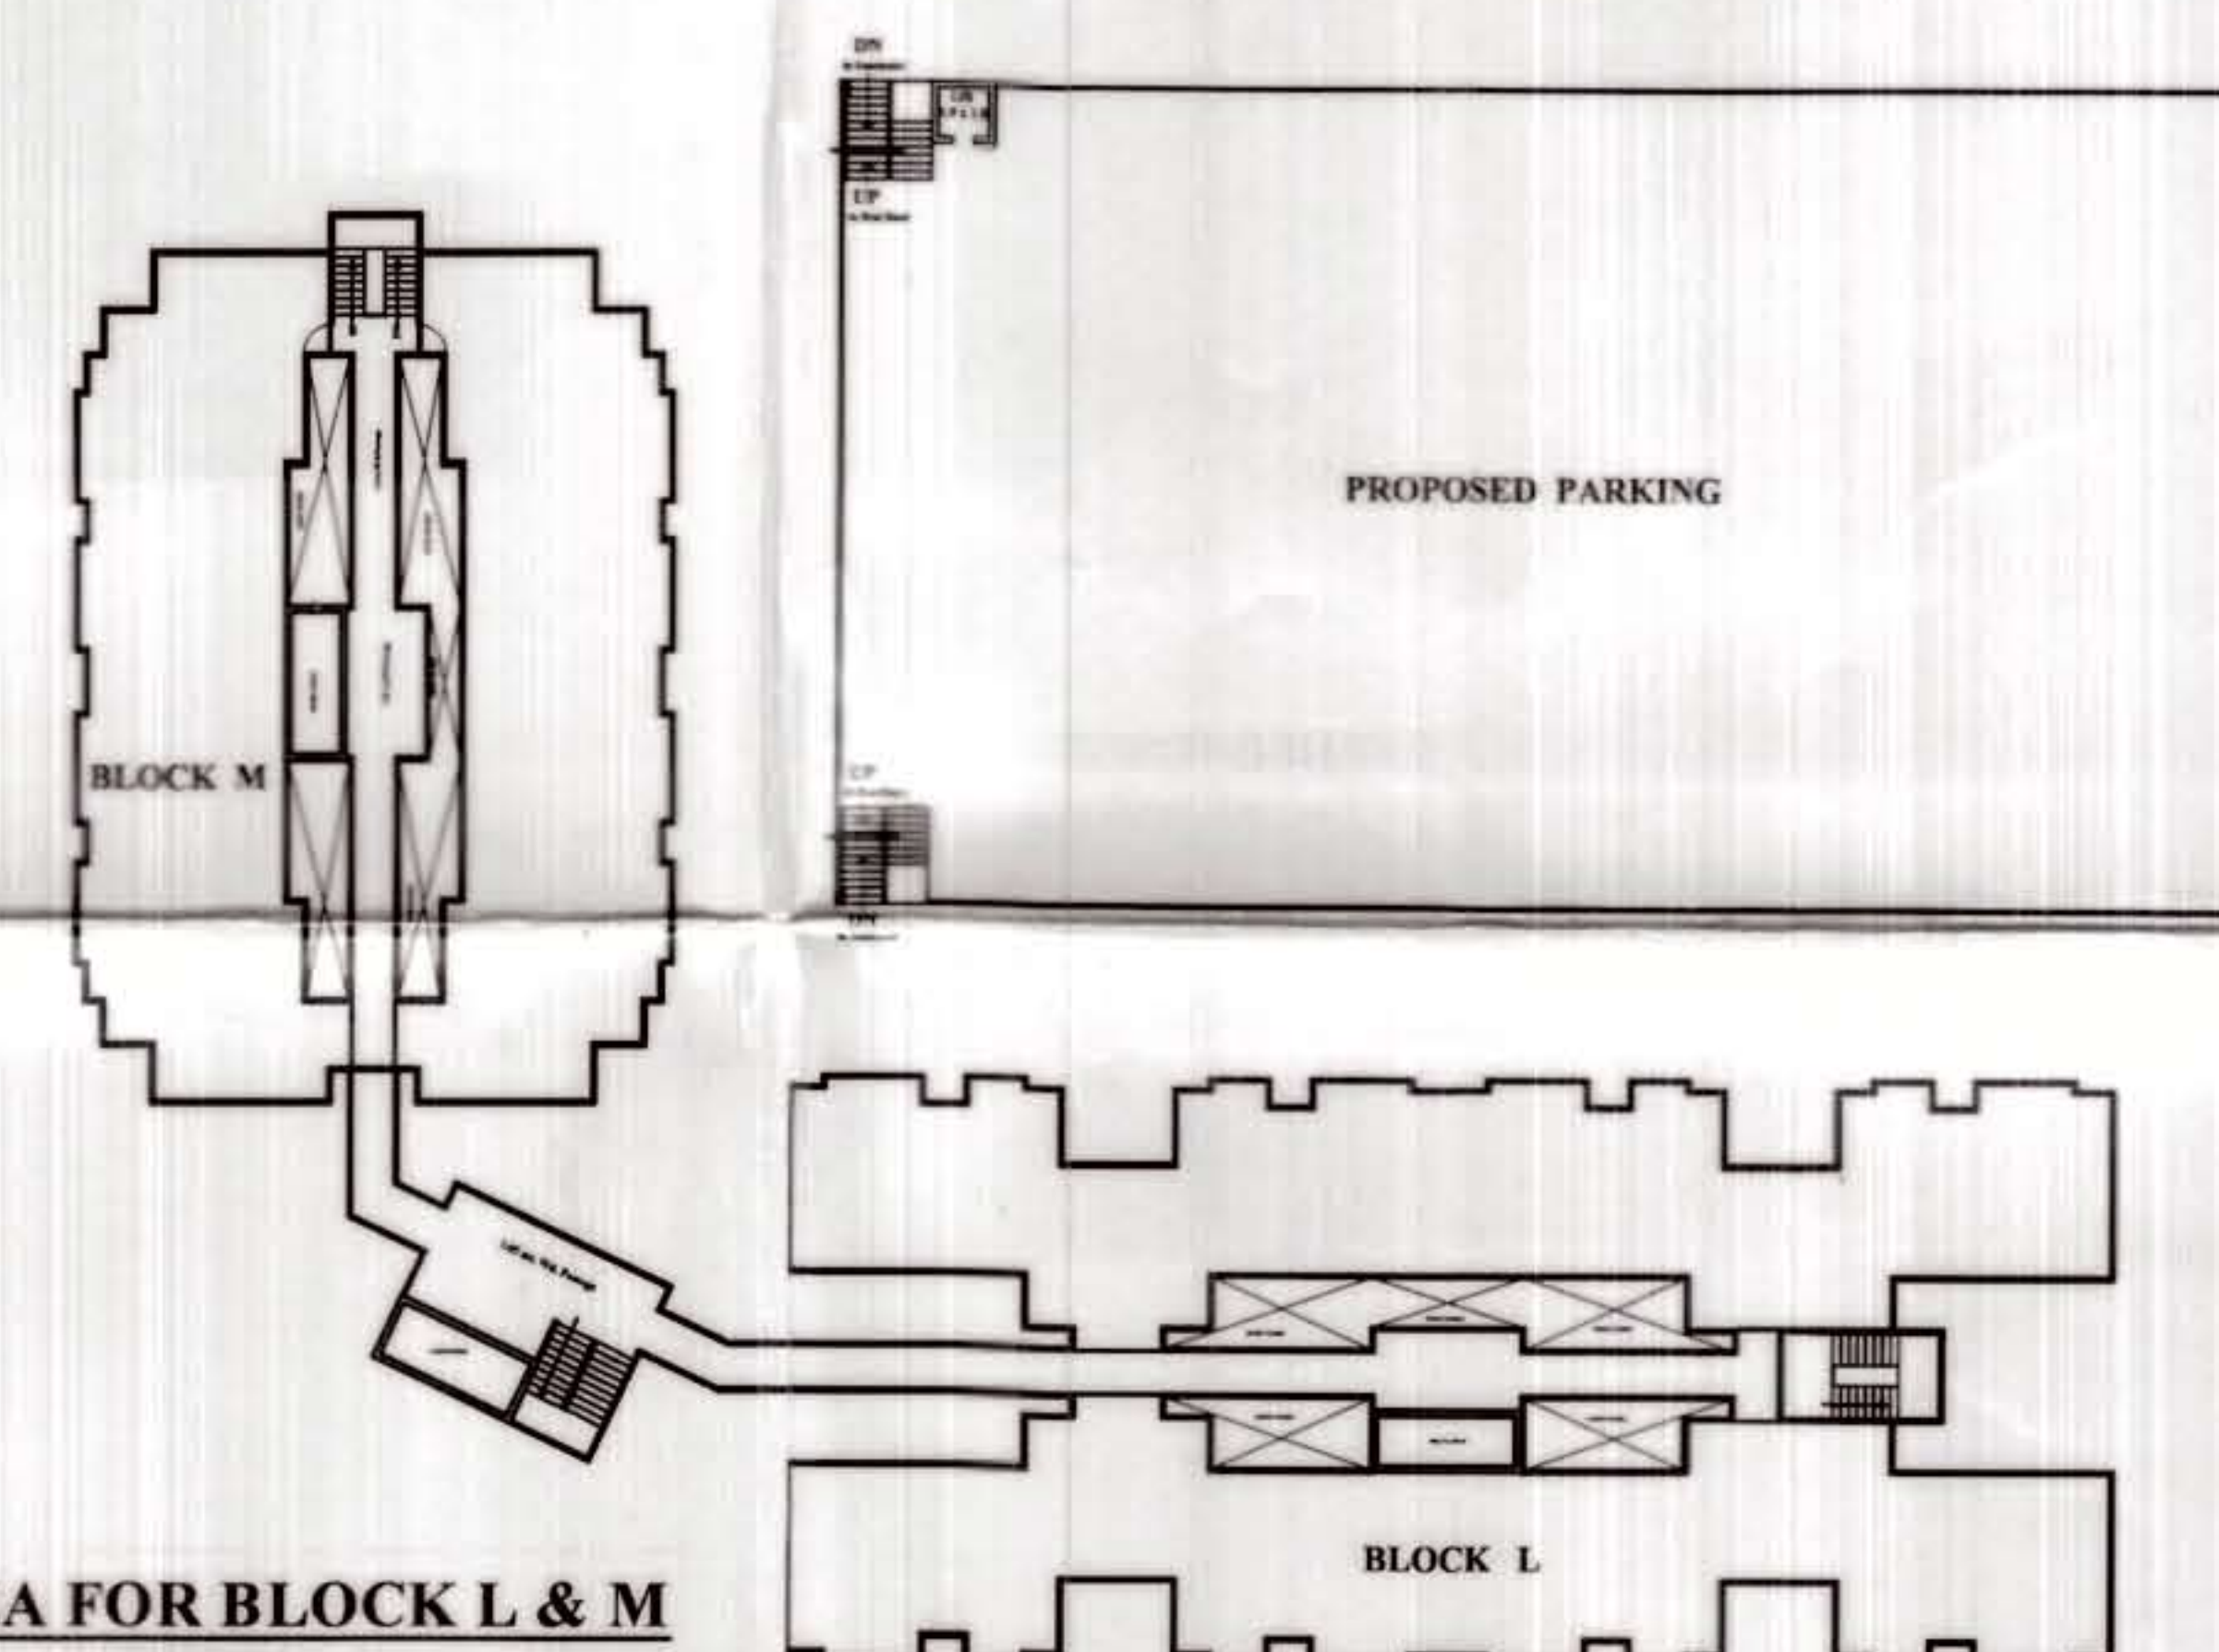

KEY PLAN

S.NO.	DESCRIPTION	PARKING
1	BASEMENT	51
2	GROUND FLOOR	53
3	TOTAL PARKING	104

OWNER'S SIGN

~~OK Mr. [unclear]~~
~~Mr. [unclear]~~
~~Dr. [unclear]~~
~~V.V. [unclear]~~
manuscript
Joshi Gupta

SPECIFICATION

LEAN CONC. IN FOUNDATION 1:4:8
B/W IN SUPER ST. 1:6
CEMENT PLASTER 1:5

PROPOSED PLAN OF APARTMENT BUILDING ON
ARAZI NO. 576, 577, 1082, 1083, 1084, 1085, 1086, 1087,
1088, 1089, 1090, 1091, 1092, 1093, 1094 & 1113, 585
BAIRI AKBARPUR KACHHAR AND ARAZI NO:
1283M, 1284 M, & 1285 M BAIRI AKBARPUR BANGAR.

OWNED BY-

- | | |
|----|--|
| 1. | SRI MAHYVEER SUIKARI AWAS SAMITI Ltd.
113/70 SWAKOPNAGAR, KANPUR. |
| 2. | ROHIT REAL ESTATE (P) Ltd.
109/366 R.K.NAGAR, KANPUR. |
| 3. | SRI. HARI SHANKER GUPTA
S/O. LATE BRIJ KISHORE GUPTA
R/O. 48/144, GENESALGANJ, KANPUR. |
| 4. | SMT.MANU GUPTA
D/O.LATE SHIV GGPAL |
| 5. | SMT.JYOTI GUPTA,
D/O.LATE RAM BASU BOTH
R/O.533/2/I, GUBA GARDEN,KANPUR. |
| 6. | VISWANATH AGAIWAL
S/O. LATA RAMESHWAR PRASAD AGARWAL
R/O.36/48-A, RAM MOHAN KA HATA,KANPUR. |
| 7. | JEEVAN LAL AGARWAL
S/O.LATE JAGANNATH PRASAD AGARWAL
R/O.20/133,SIRKI MOHAL, KANPUR. |

SHEET NO: 4 of 6

PARKING DETAIL OF BLOCK - I & M

**ENGINEER'S / ARCHITECT'S
SIGN**

Prab Laksh
D:asin.jp
Er. Fuzal...
B.Sc., Engg.
M.Sc., Engg. (Bldg. Struc.)
Reg. No. M.-135439-0
THE INSTITUTE OF ENGINEERS
INDIA
Rite
B.A.

TAG INFOTECH
ARCHITECTS & ENGINEER
PROJECT MANAGEMENT CONSULTANTS
16/17 (I) B.CIVIL LINES, KANPUR-1
Ph.: 9839034410
