


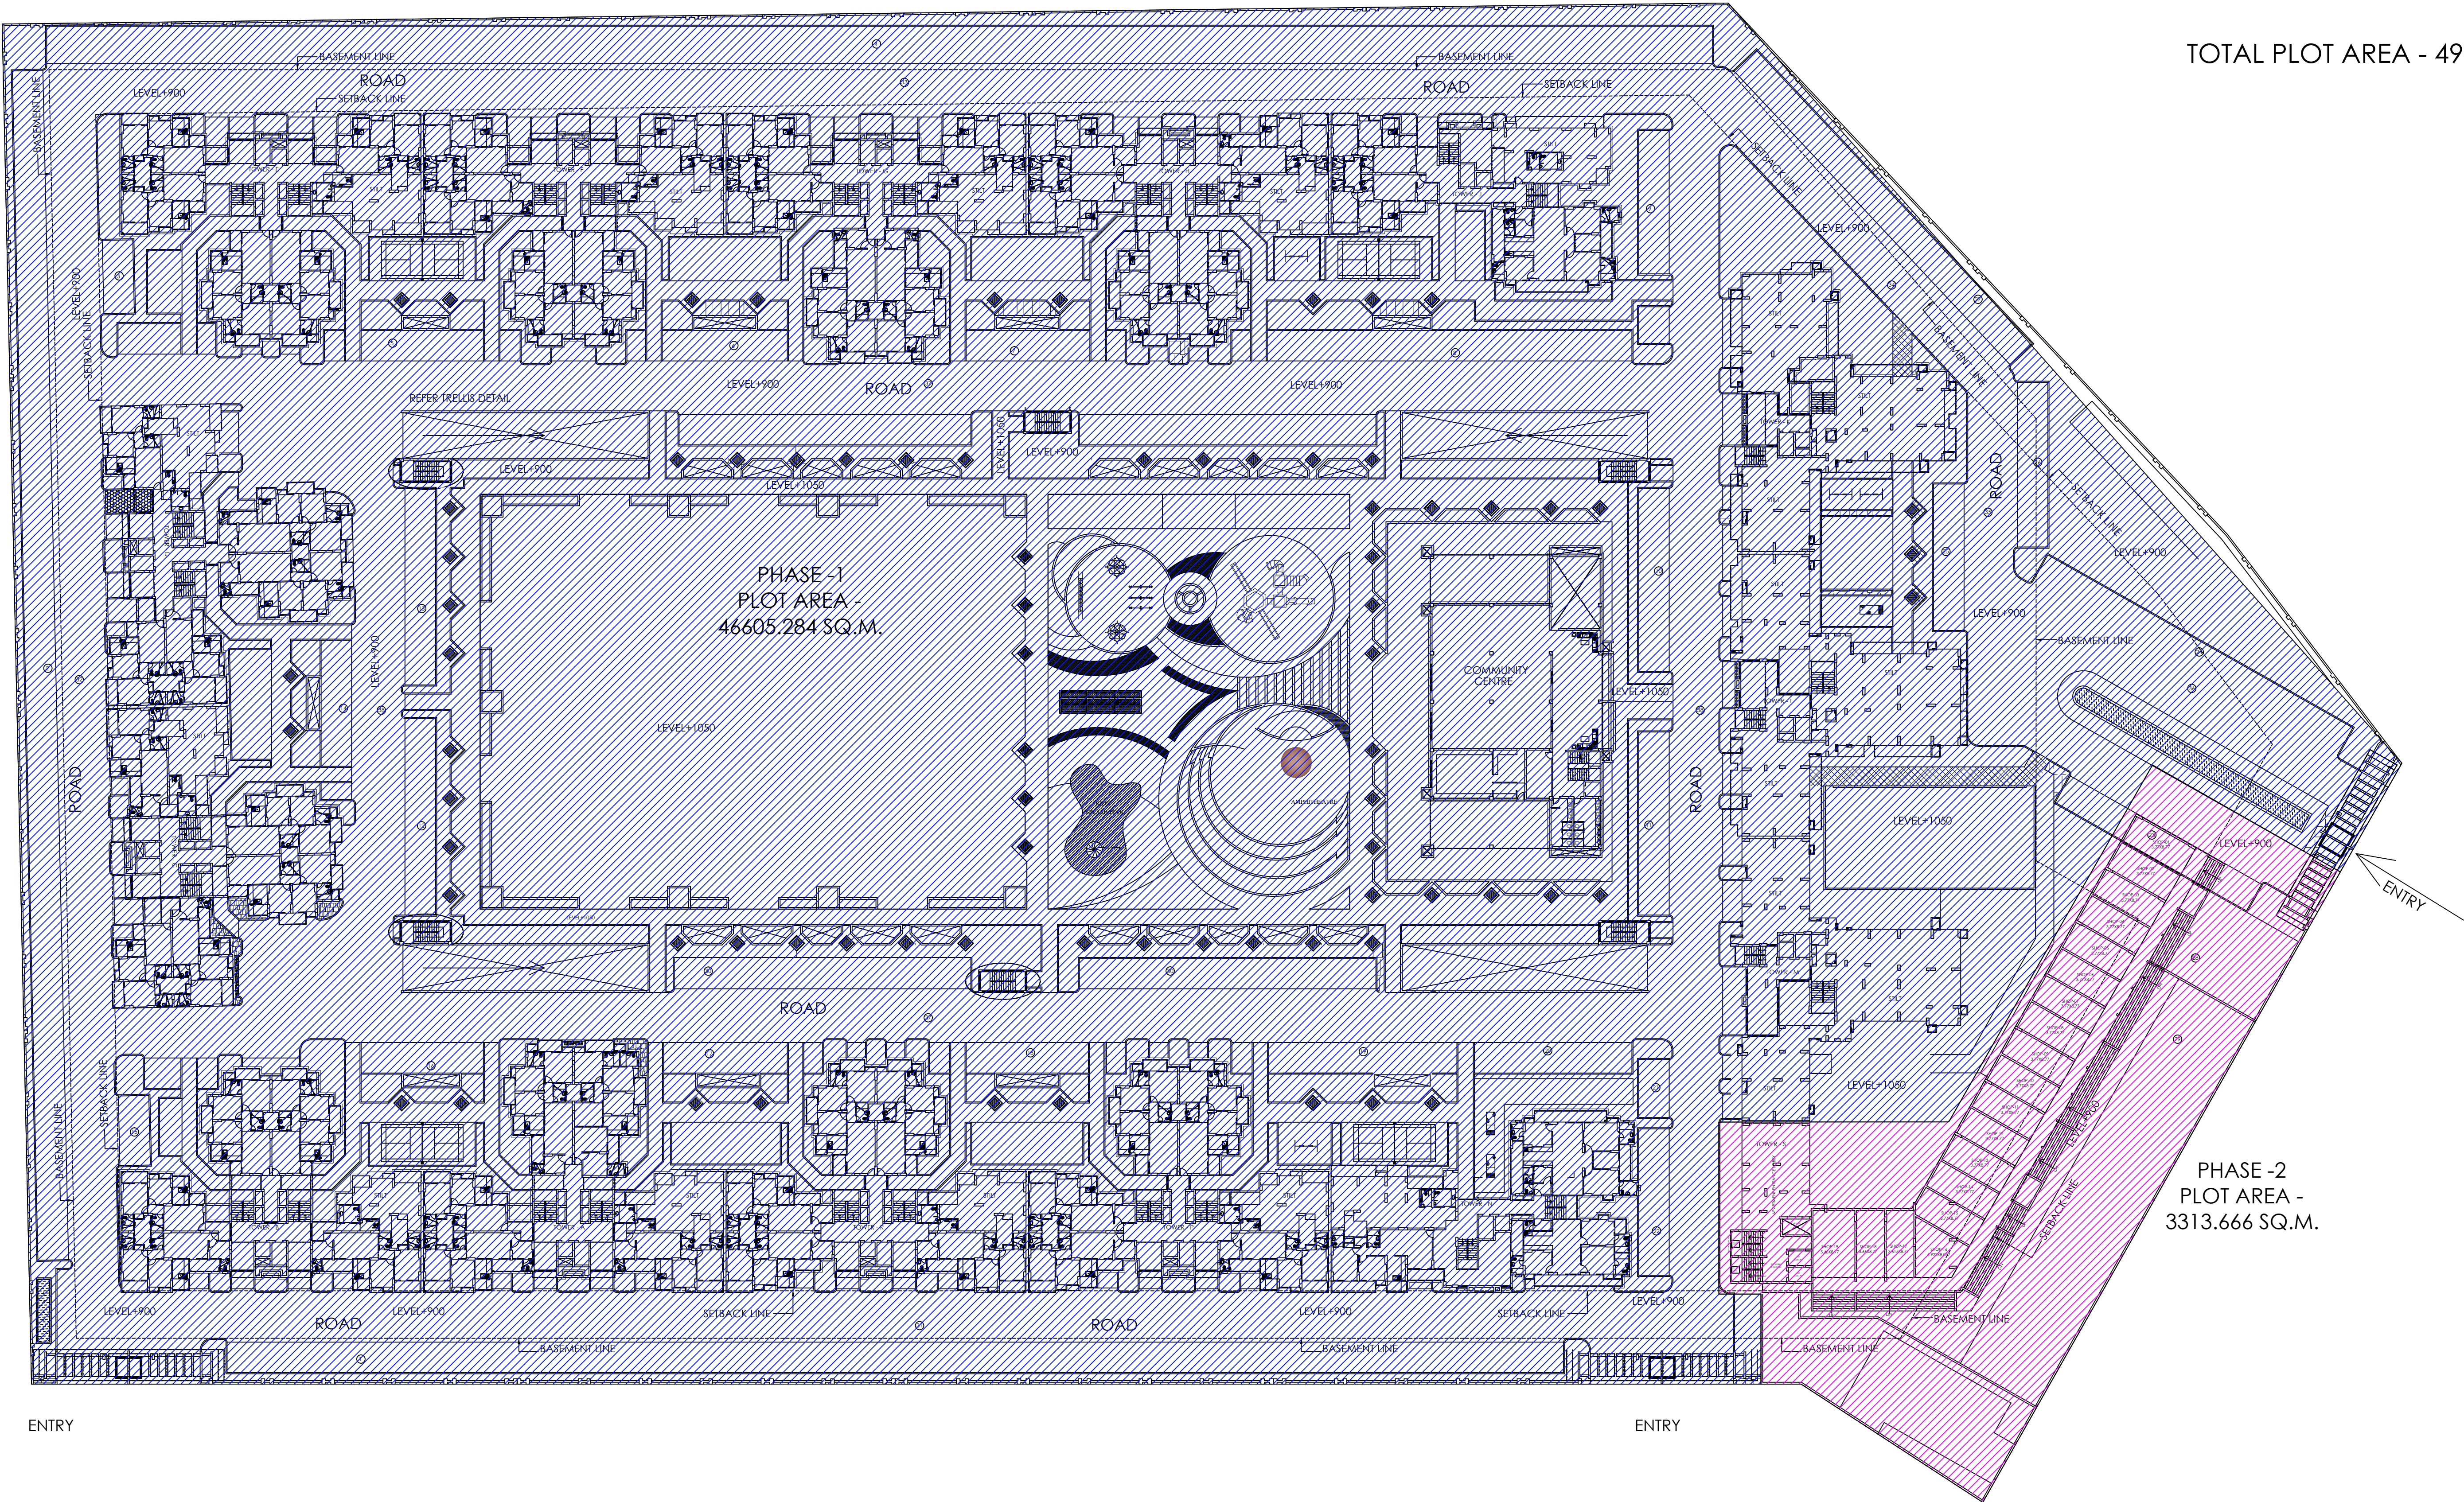

TOTAL PLOT AREA - 49918.95 SQ.M.

PHASE-1
PLOT AREA -
46605.284 SQ.M.

PHASE-2
PLOT AREA -
3313.666 SQ.M.

PROJECT:-
GROUP HOUSING FOR
ANTRIKSH DEVELOPERS & PROMOTERS (P) LTD
PLOT NO.-005A,SECTOR-78 AT NOIDA. (U.P.)

SIGNING AUTHORITY

ARCHITECT'S SIGN

REVISED SUBMISSION DRAWING

DRG. TITLE:-
LANDSCAPE PLAN

SCALE:1:500

D.T.B.Y.:Mukesh

DRG. NO.: 04

DATE:-23/07/2016



NORTH

ARCHITECTS:-
M.N. ANDLEY - B.Arch. F.I.A. F.L.V.
ANDLEYS ASSOCIATES PVT. LTD.
ARCHITECTS HOUSING ENGINEERS SOCIETY N.D.S.E.-I PLANNERS NEW DELHI - 110049