



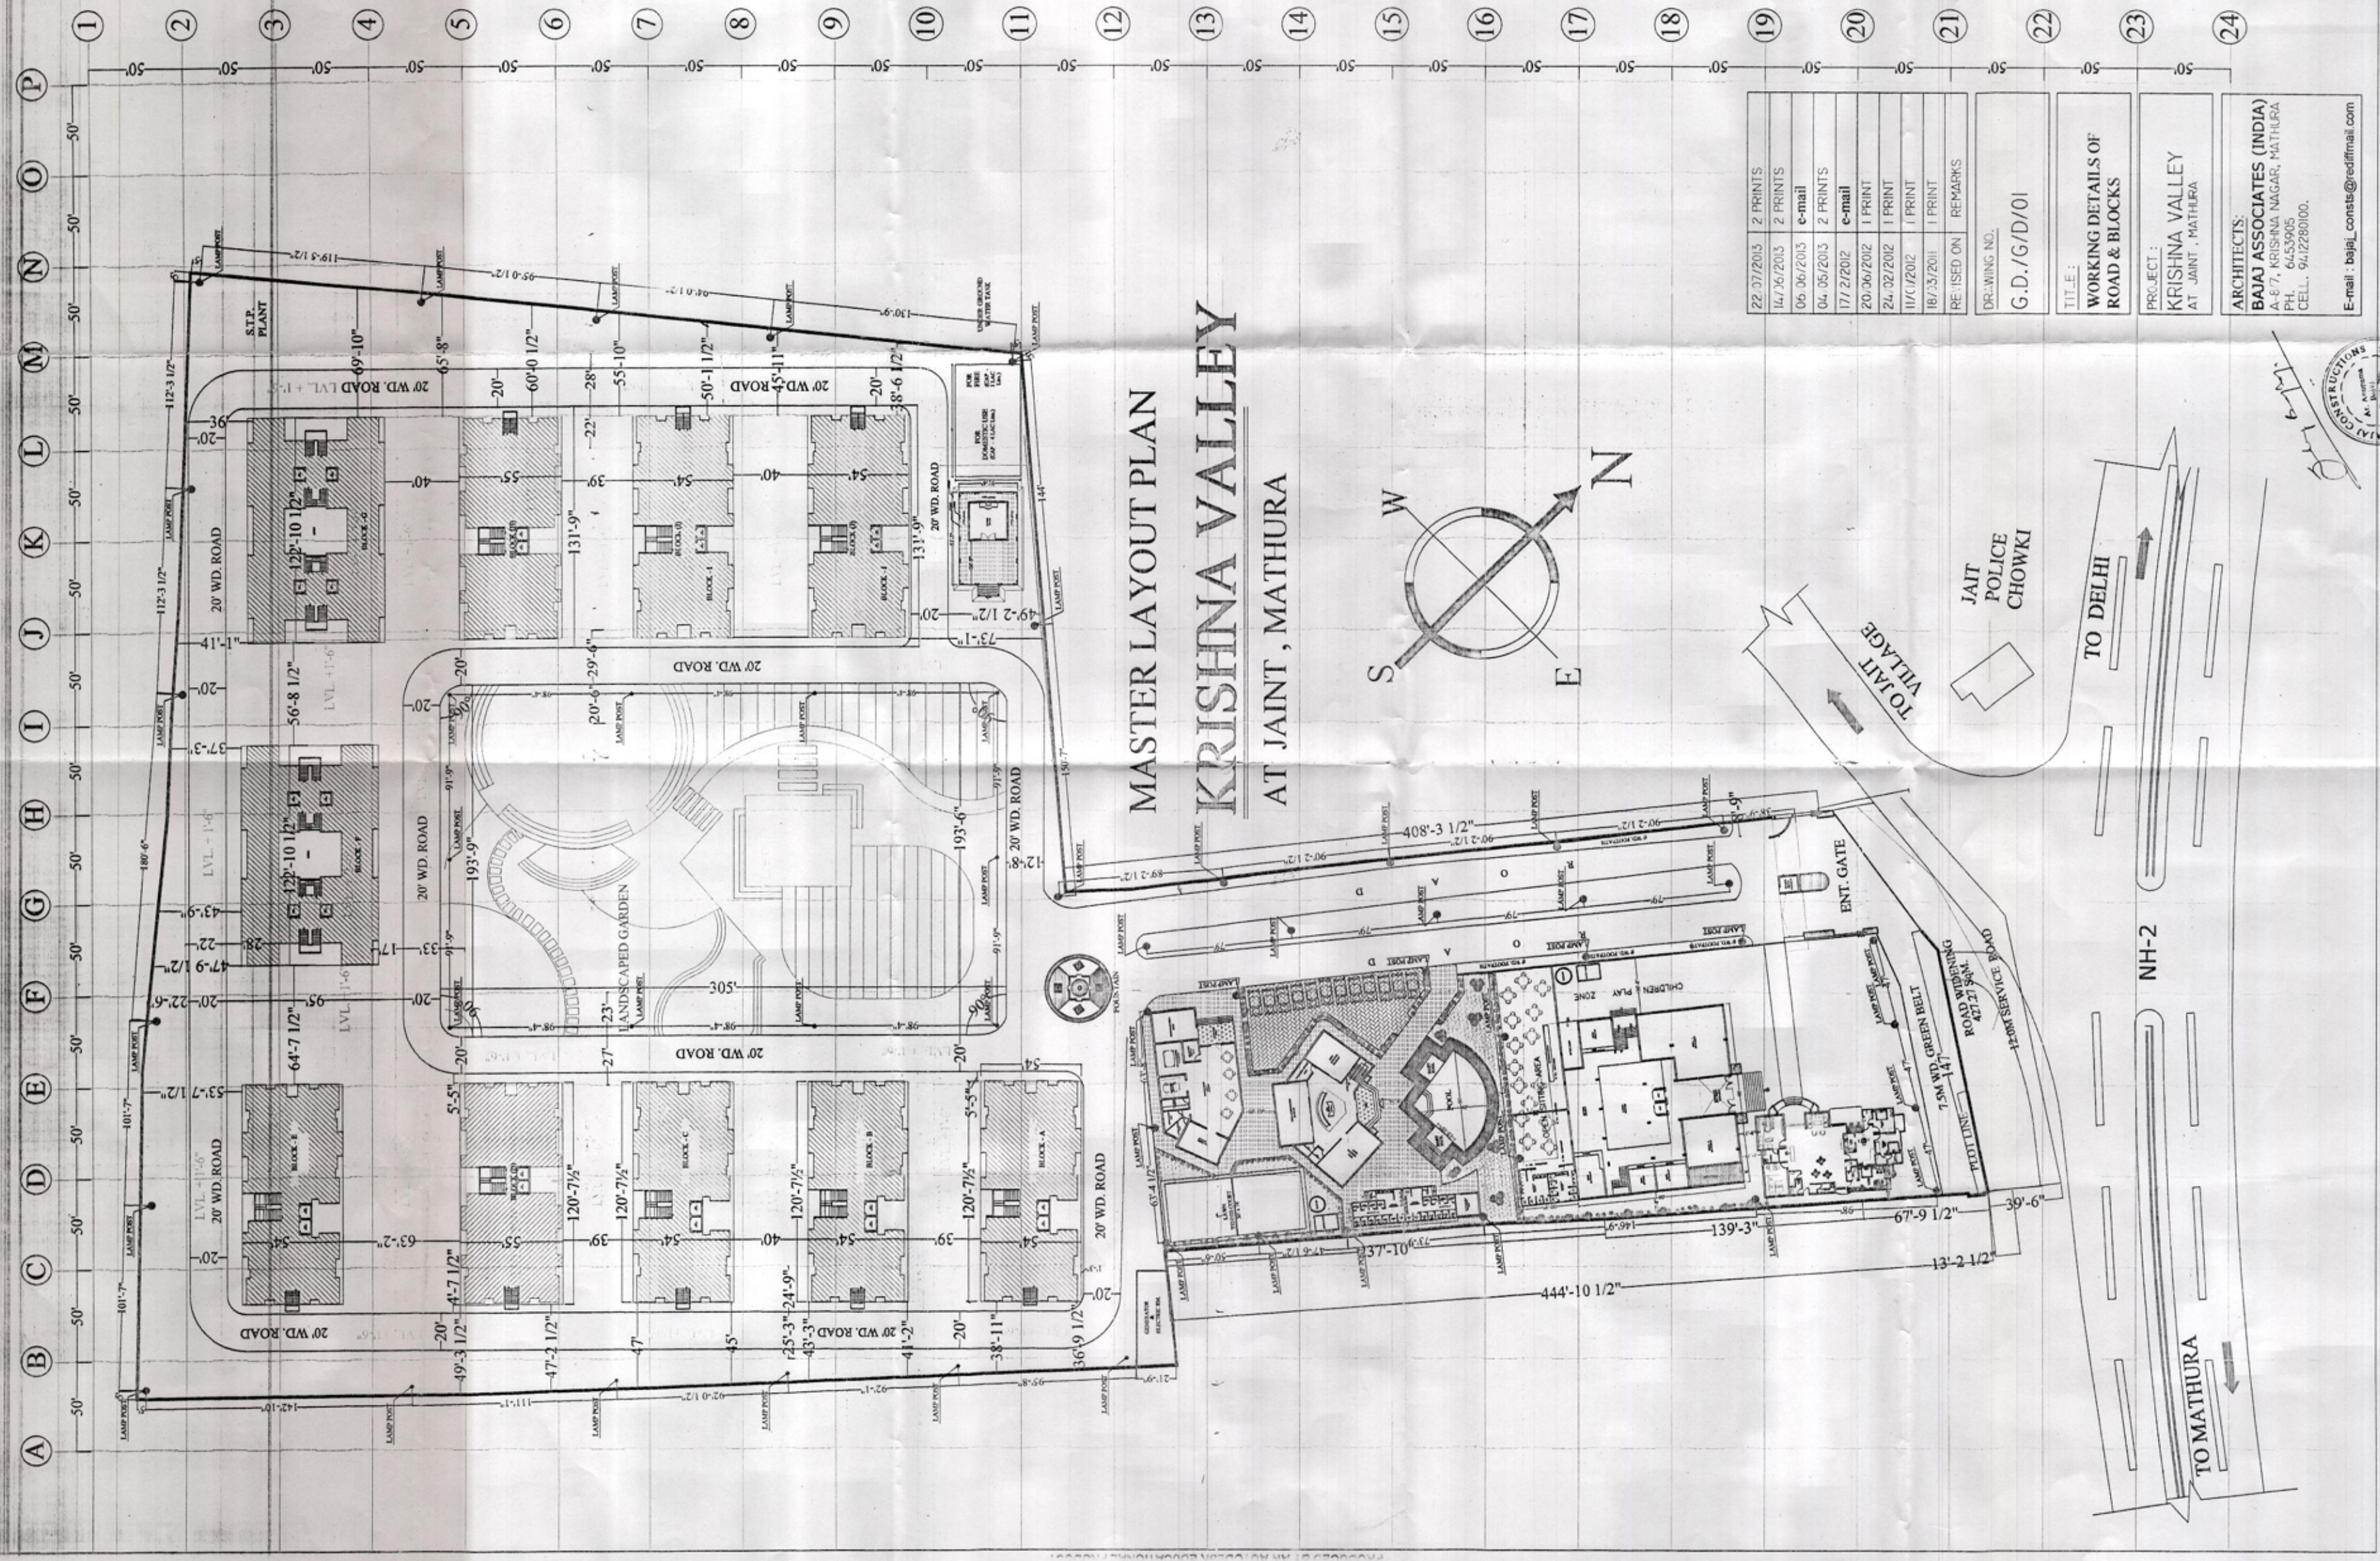

MASTER LAYOUT PLAN
KRISHNA VALLEY
AT JAINT, MATHURA

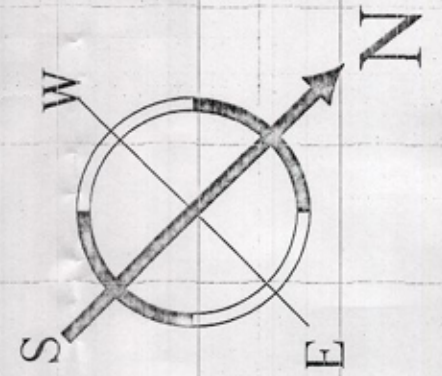

22.07/2013	2 PRINTS
14/7/2013	2 PRINTS
06.06/2013	e-mail
04.05/2013	2 PRINTS
17/2/2012	e-mail
20/06/2012	1 PRINT
24.02/2012	1 PRINT
11/1/2012	1 PRINT
18/3/2011	1 PRINT
RE-USED ON	REMARKS
DRAWING NO.	
G.D./G/D/01	
TITLE:	
WORKING DETAILS OF ROAD & BLOCKS	
PROJECT:	
KRISHNA VALLEY AT JAINT, MATHURA	
ARCHITECTS:	
BAJAJ ASSOCIATES (INDIA) A-8/7, KRISHNA NAGAR, MATHURA PH. 6453905 CELL. 9412280100.	
E-mail: bajaj_consts@rediffmail.com	

