



PARKING AREA = [TOTAL AREA- (RAMP AREA+LIFT+STAIRCASE)]
PARKING AREA = [3413.96 - (207.054 + 36.32)]
= 3413.96-243.37
= 3170.586 SQ.MT.

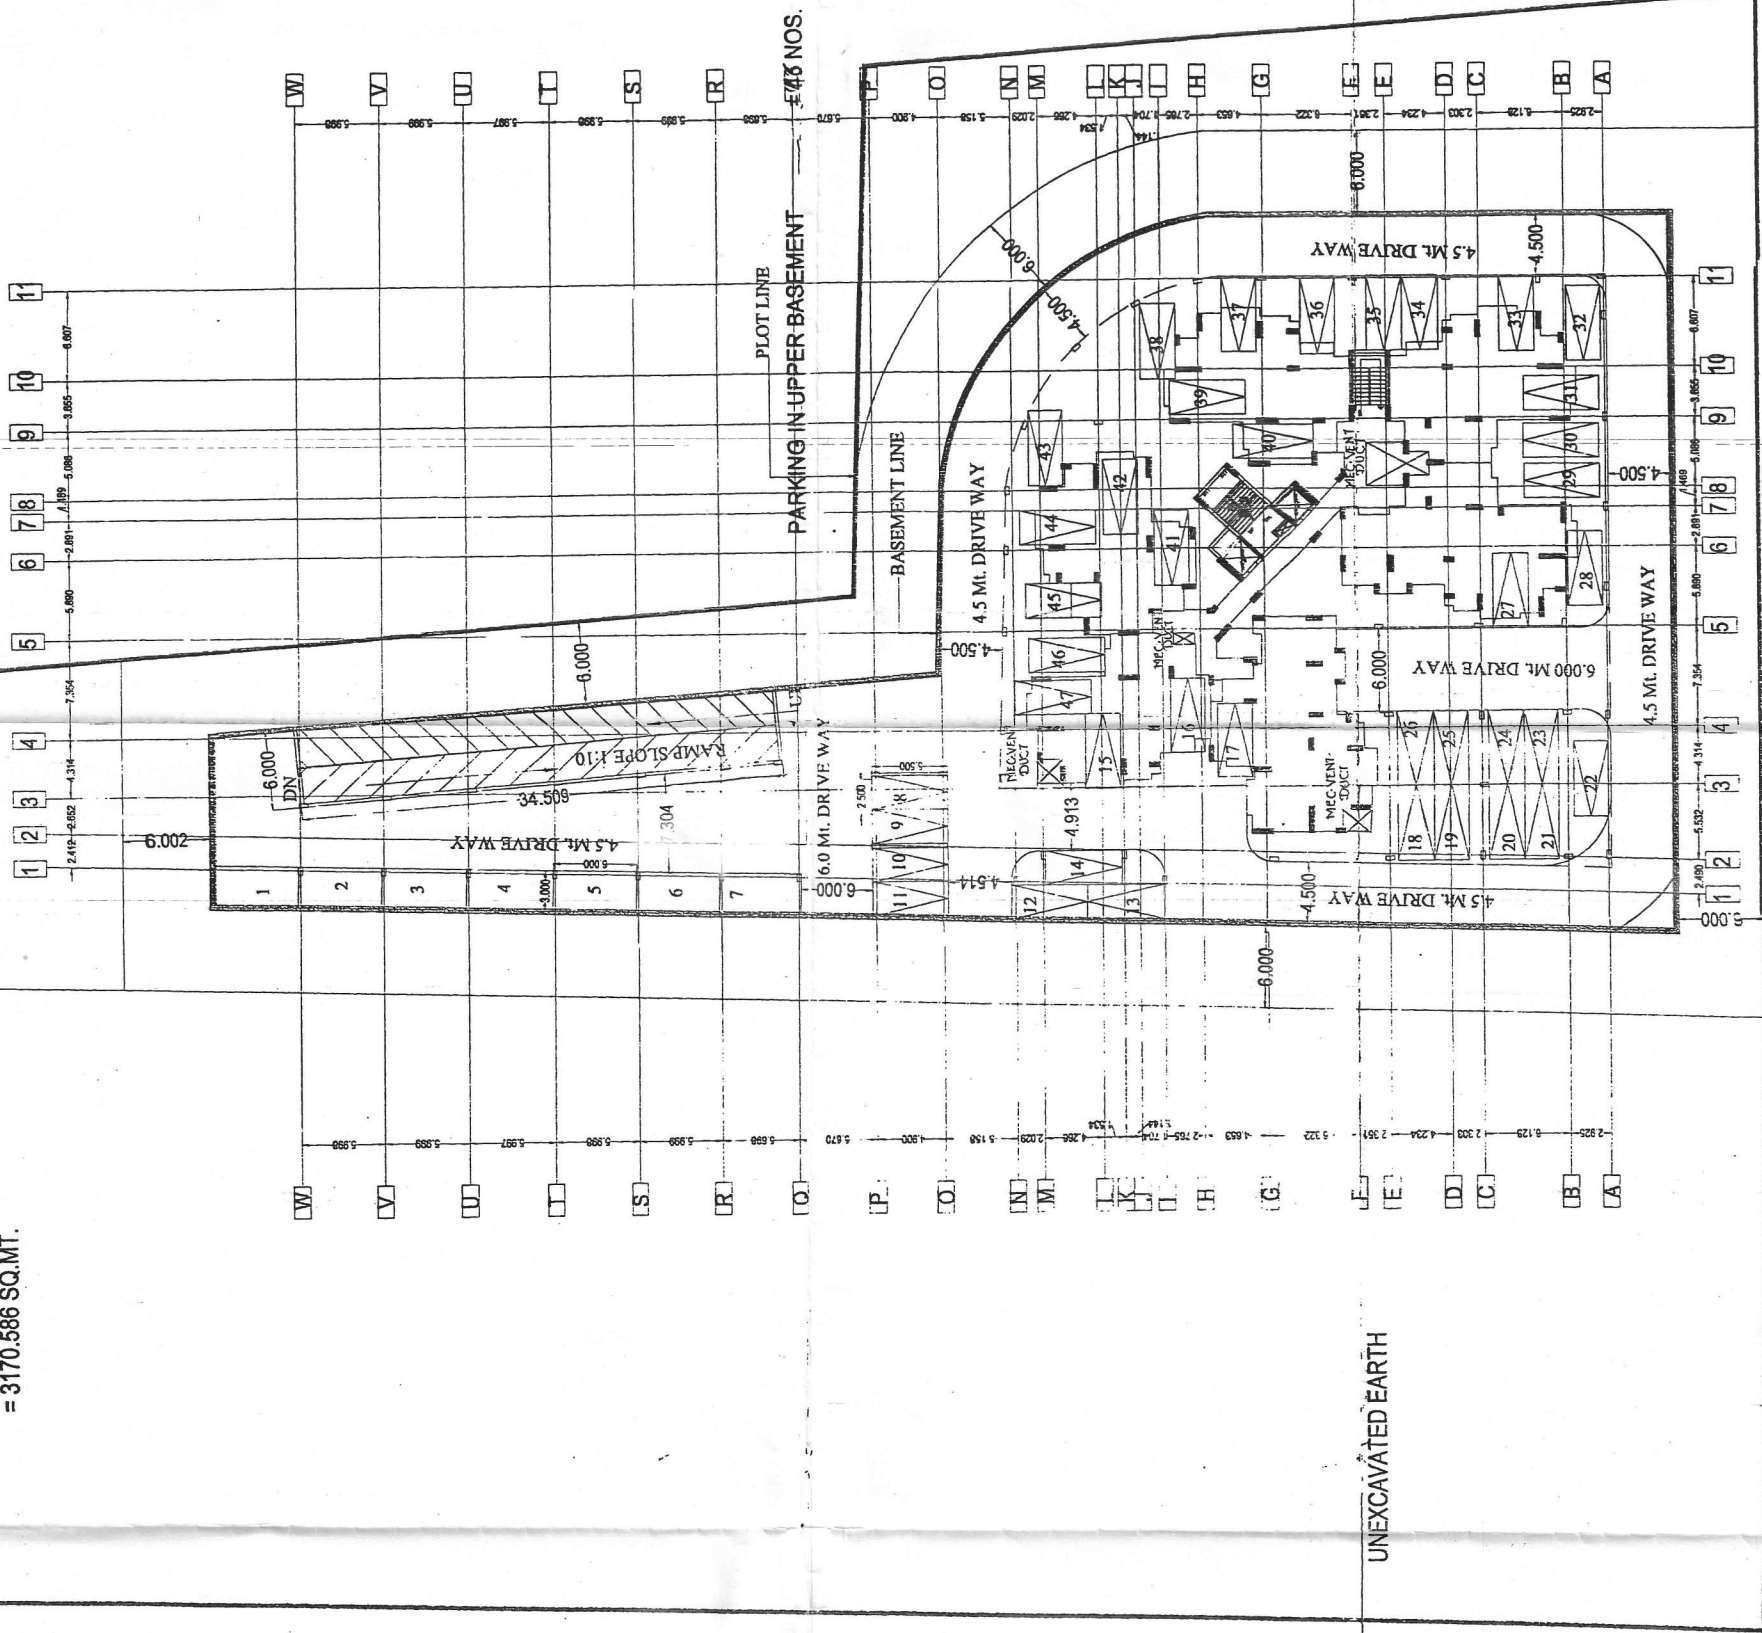

UNEXCAVATED EARTH

UPPER BASEMENT PLAN

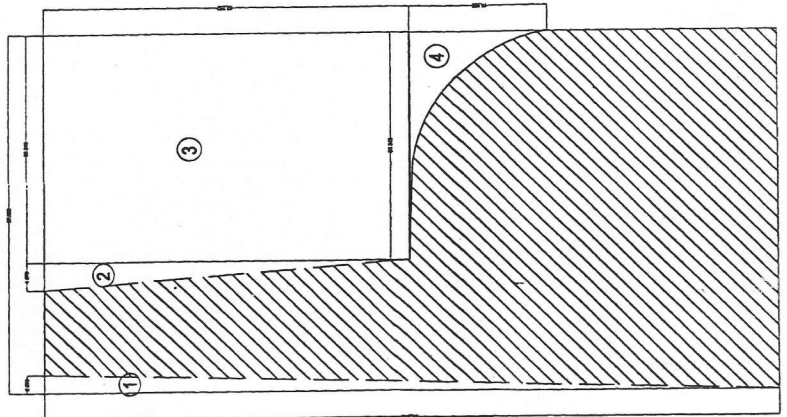


PROJECT TITLE PROPOSED GROUP HOUSING ON KHASRA NO. 374 & 877 APRAMEYA RESIDENCY AT NOOR NAGAR, Ghaziabad BUILDER & PROMOTERS RAM SHYAM BUILDERS PVT. LTD. Durga Plaza, S-3, 11nd Floor, 10, Sanjay Nagar District Centre, Ghaziabad	
SUBMISSION DRAWING	
DRAWING TITLE UPPER BASEMENT PLAN	
OWNERS SIGN For Ram Shyam Builders (P) Ltd. Director	
ARCHITECT'S SIGN Building Beliefs Architect Planner, Landscape & Interior Designer	
ARCHITECT BUILDING BELIEFS ARCHITECTS 3/4 MAUL SIRI ROAD SHIPRA SUN CITY INDIRAPURAM Ghaziabad	
DATE	DEALT
SCALE 1:0.250	CHKD
DRAWING NO. SD-04	