


[illegible]

- 1 - ENTIRE BUILDING IS AIRCONDITIONED AND HAS MECHANICAL VENTILATION.
- 2 - SPRINKLER SYSTEM IS PROVIDED IN ENTIRE BUILDING AS PER LATEST NORMS.
- 3 - ARTIFICIAL LIGHT & VENTILATION IS PROVIDED WHERE NATURAL LIGHT AND VENTILATION IS NOT SUFFICIENT.

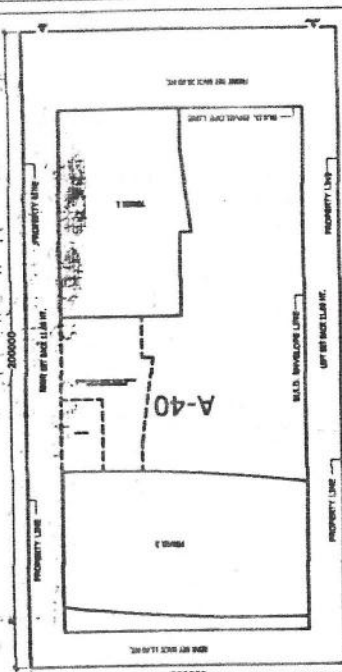

22 AUG. 68		DATE		REMARKS	
REVISED		SCALE 1:100		A 0 1 3	
10th FLOOR					
DRAWING					
NATURE OF DRAWING					
SUBMISSION DRAWING					
NORTH					
					

PROJECT: PROPOSED IT/ITES PARK.
AT PLOT NO. A-40 SEC-62 Noida

GRANDSLAM DEVELOPERS PVT. LTD. (Architects) CA-95/18656
CS-01, 5th Floor, Tower-A,
Sector-62, Noida-201301 (U.P)
Specialist Urban Innovations (P) Ltd



OWNER SIGN.	Corentin DEN S.A.T. Sector-62, Gurgaon
OWNER	GRANDSLAM DEVELOPERS PVT. LTD. D-5, LAJPAT NAGAR III, NEW DELHI 24

CONSULTANTS >

OLISTIC URBAN INNOVATIONS PVT. LTD.
PLANNING & ARCHITECTURE EPC & KEPC ACTIVITIES
MEN & ENERGY SERVICES BUILDING TECH. SERVICES,
CORPORATE, TOWER-A-41, SEC.-67, NOIDA 201 301
0122-4279023, 24, FAX: 0120-4279025

**OLISTIC
CONSULTANCY
CONSORTIUM**

IMPORTANT:
1. IN CASE OF ANY DISCREPANCY IN THE DRAWING, THIS OFFICE
SHOULD BE REFERRED IMMEDIATELY.
2. ONLY WRITTEN DIMENSIONS ARE TO BE FOLLOWED.
3. DIMENSIONS ARE IN MILLIMETERS

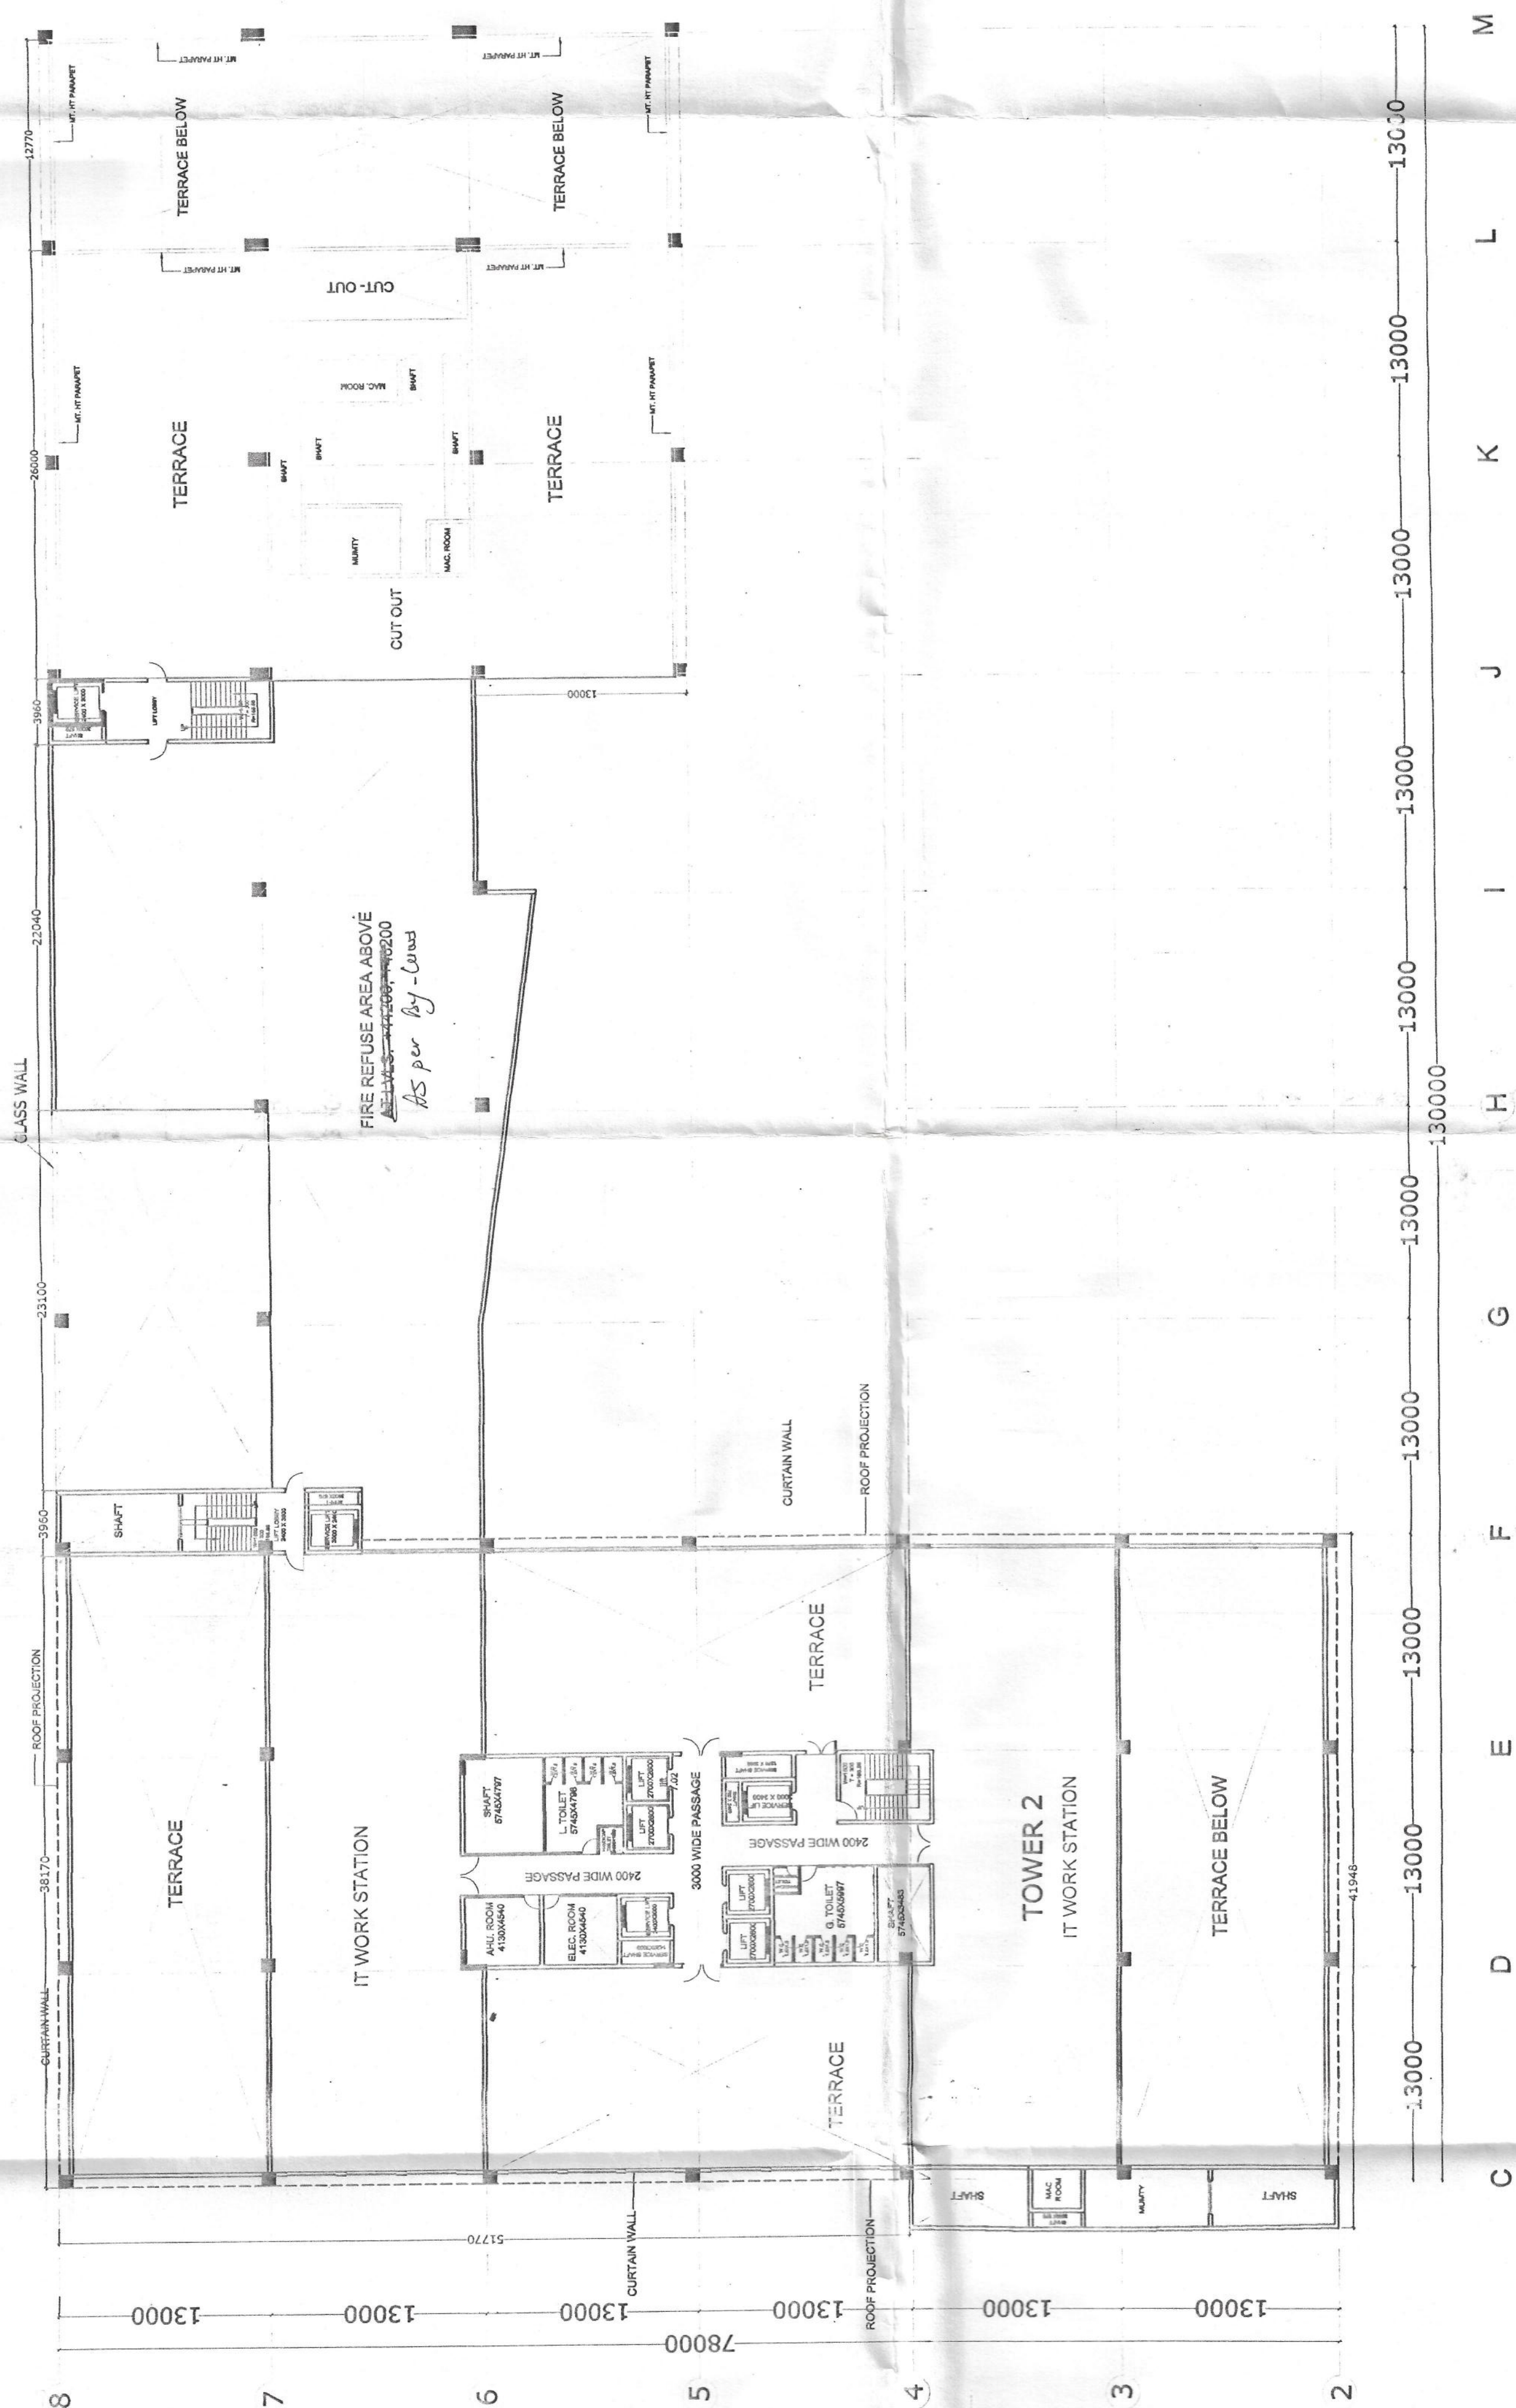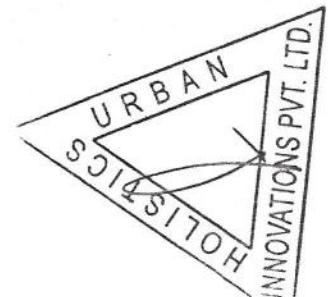

10th FLOOR