


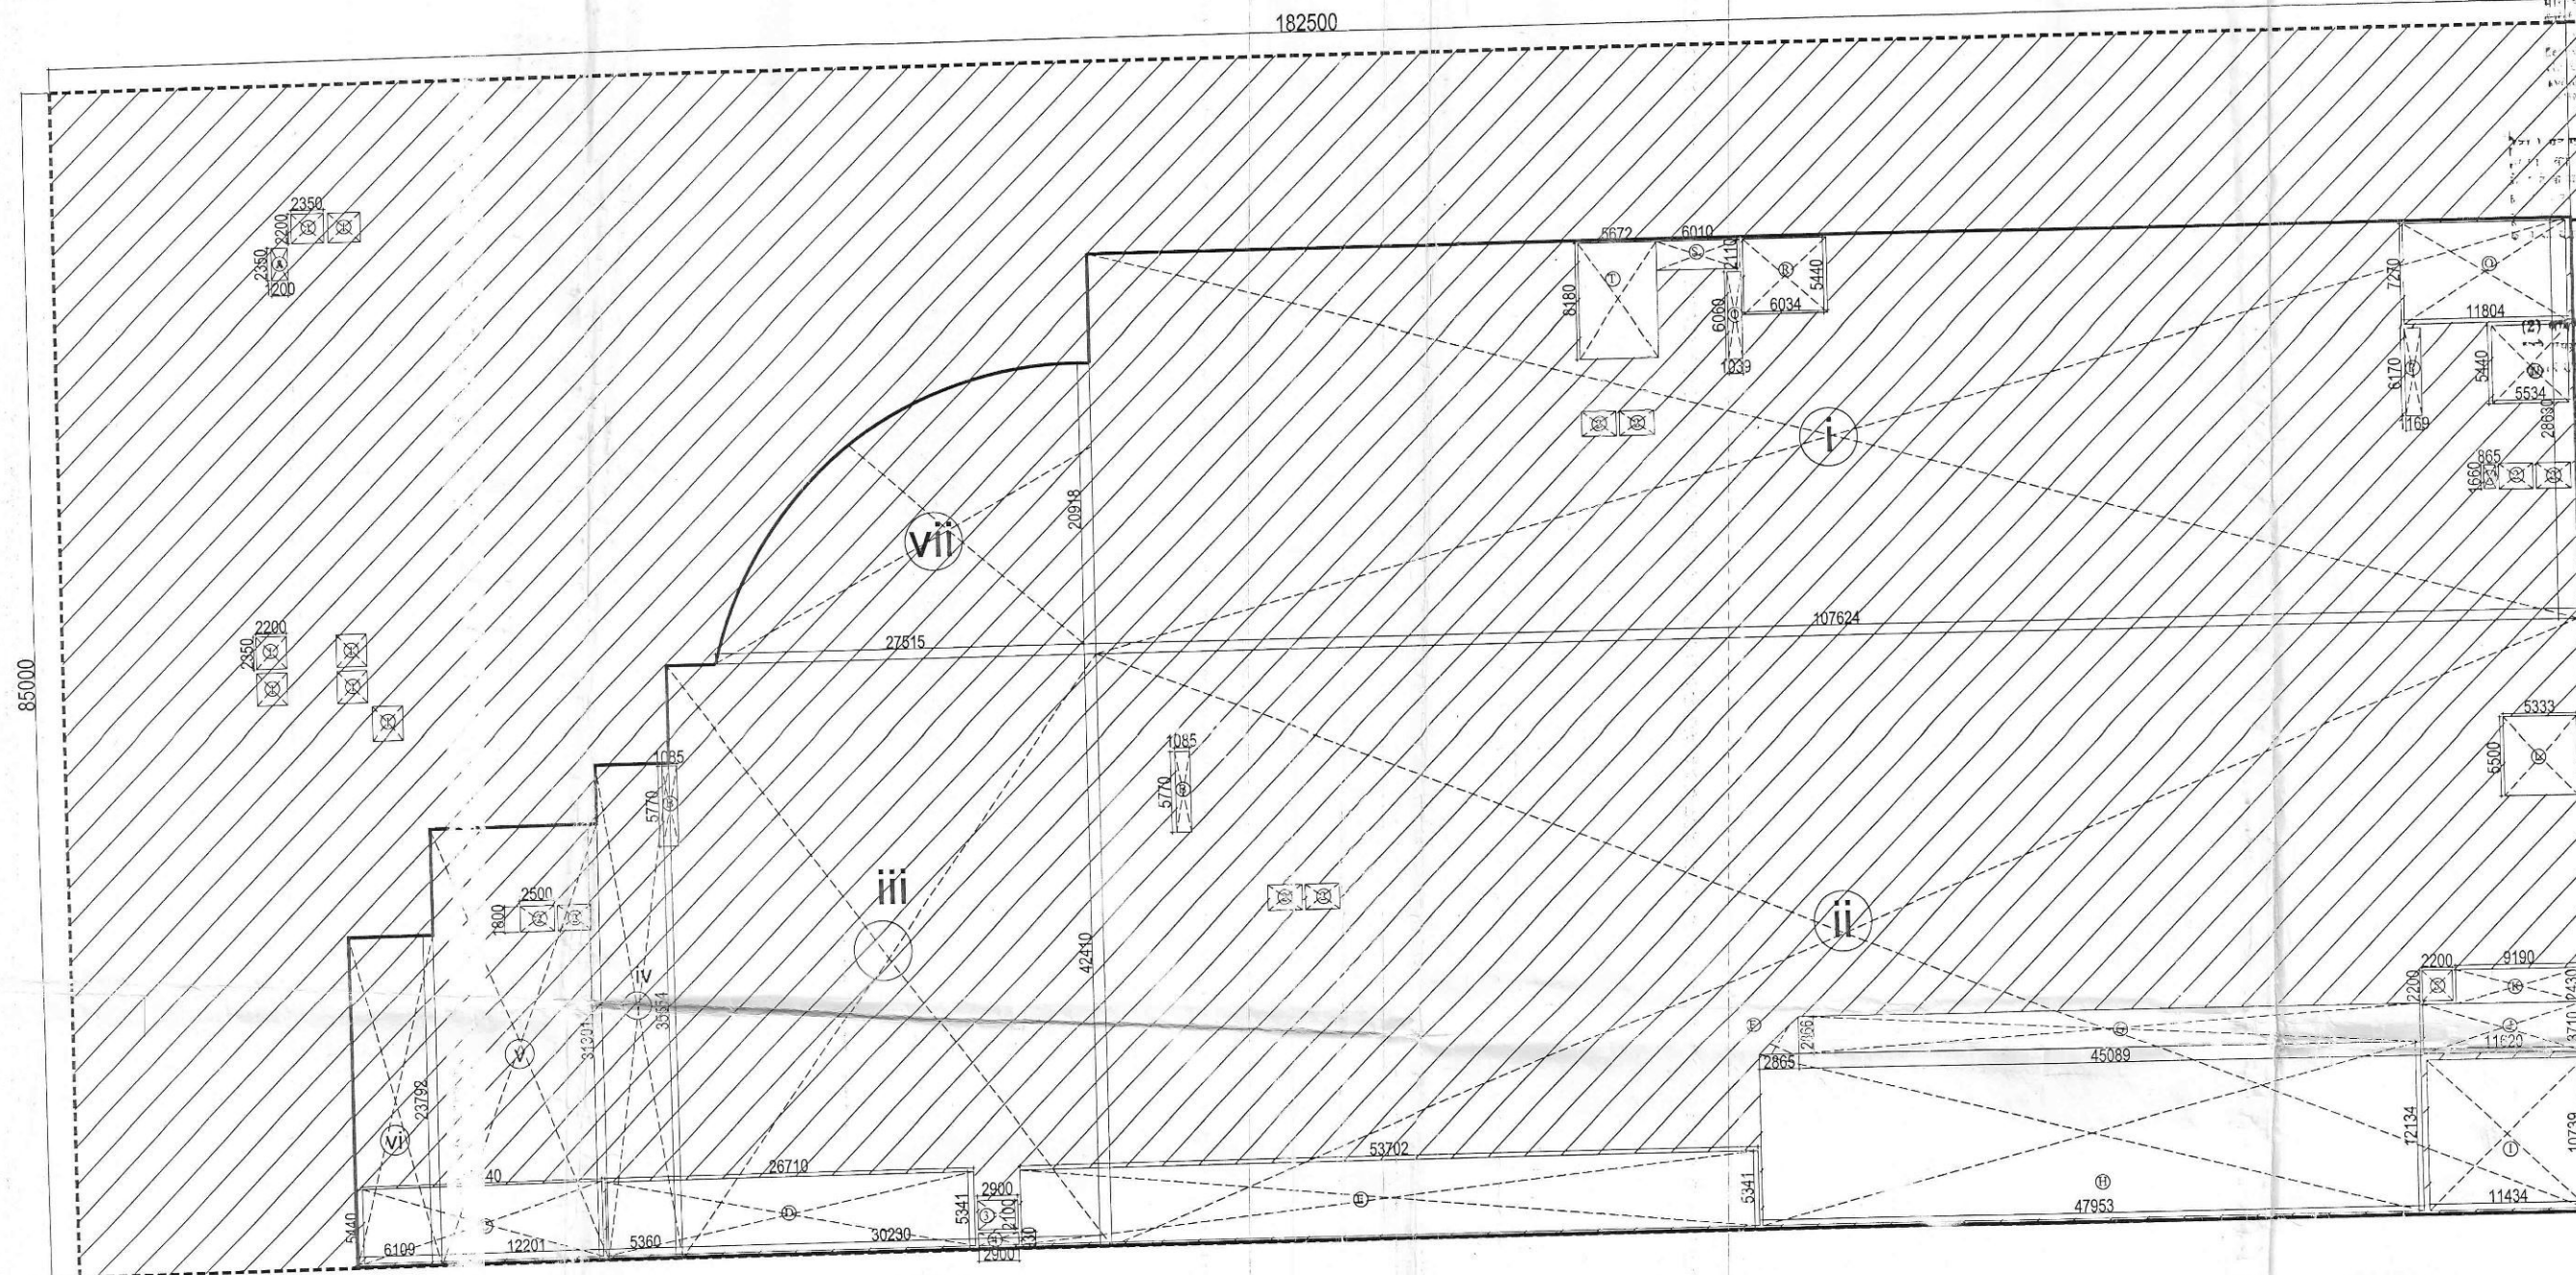

TOTAL BASEMENT FLOOR			
Sr.No.	Size(LxB)		Area
A	182.50	85.00	15512.50
B	5.50	14.23	78.27
			15590.77
EXISTING BASEMENT AREA			
i	107.62	28.63	3081.16
ii	107.62	42.41	4564.16
iii	30.23	42.41	1282.05
iv	5.36	35.55	190.55
v	12.20	31.30	381.86
vi	6.10	23.79	145.12
vii	27.51	20.91/2+(14.23/2)	435.69
			10080.60

CUT OUT AREA			
1	2.35	2.2X7	36.19
2	2.50	1.8X8	36.00
3	2.90	2.10	6.09
4	2.90	0.93	2.70
5	2.20	2.20	4.84
			85.82

SERVICES AREA			
A	1.20	2.35	2.82
B	1.08	5.77X2	12.46
C	17.44	5.44	94.87
D	26.71	5.34	142.63
E	53.70	5.34	286.76
F	2.86	2.86/2	4.09
G	45.08	2.86	128.93
H	47.95	12.13	581.63
I	11.43	10.73	122.64
J	11.62	3.71	43.11
K	9.19	2.43	22.33
L	5.33	5.50	29.32
M	0.86	1.66	1.43
N	5.53	5.44	4.08
O	11.80	7.27	85.79
P	1.16	6.17	7.16
Q	1.03	6.06	6.24
R	6.03	5.44	32.80
S	6.01	2.11	12.68
T	5.67	8.18	46.38
		TOTAL	1668.15

AREA DETAIL		
EXISTING BASEMENT AREA AS PER OC ISSUED	11520	SQ.MT
TOTAL BASEMENT AREA (EXISTING+EXTENDED) (182.5X85)+(5.5X14.23)	15590.77	SQ.MT
EXISTING BASEMENT AREA	10080.6	SQ.MT
Service Area	1668.15	SQ.MT
EXTENDED BASEMENT AREA=(15590.77-10080.6) Sq.mt	5510.17	SQ.MT

REVISIONS	DATE	REMARKS
SCALE: 1:1000	29 JAN. 15	A 0 0 0 3
BASEMENT FLOOR AREA DETAILS		
NATURE OF DRAWING		
REVISED SANCTION DRAWING		
CORPORATE OFFICE FOR SHYAM BURLAP CO. LTD PLOT NO. A-41 SECTOR 62, NOIDA (UP)		
For SHYAM BURLAP COMPANY LIMITED	MAHESH KUMAR (Architect)	150
AUTHORISED SIGNATORY	OWNER SIGN.	ARCHITECT SIGN.
OWNER	SHYAM BURLAP CO. LTD.	
PROJECT CONSULTANTS :-		
HOLISTIC URBAN INNOVATIONS PVT. LTD.		
PLANNING & ARCHITECTURE EPC & HEPIC ACTIVITIES		
GREEN & ENERGY SERVICES BUILDING TECH. SERVICES,		
THE COHENTHUM, TOWER: A-41, SEC- 62, NOIDA 201 301		
PH- 0120-4527777, FAX- 0120-4527788		
HOLISTIC URBAN INNOVATIONS PVT. LTD.		
IMPORTANT:		
1. IN CASE OF ANY DISCREPANCY IN THE DRAWING, THIS OFFICE SHOULD BE REFERRED IMMEDIATELY.		
2. ONLY WRITTEN DIMENSIONS ARE TO BE FOLLOWED.		
3. ALL DIMENSIONS ARE IN MILLIMETERS.		