


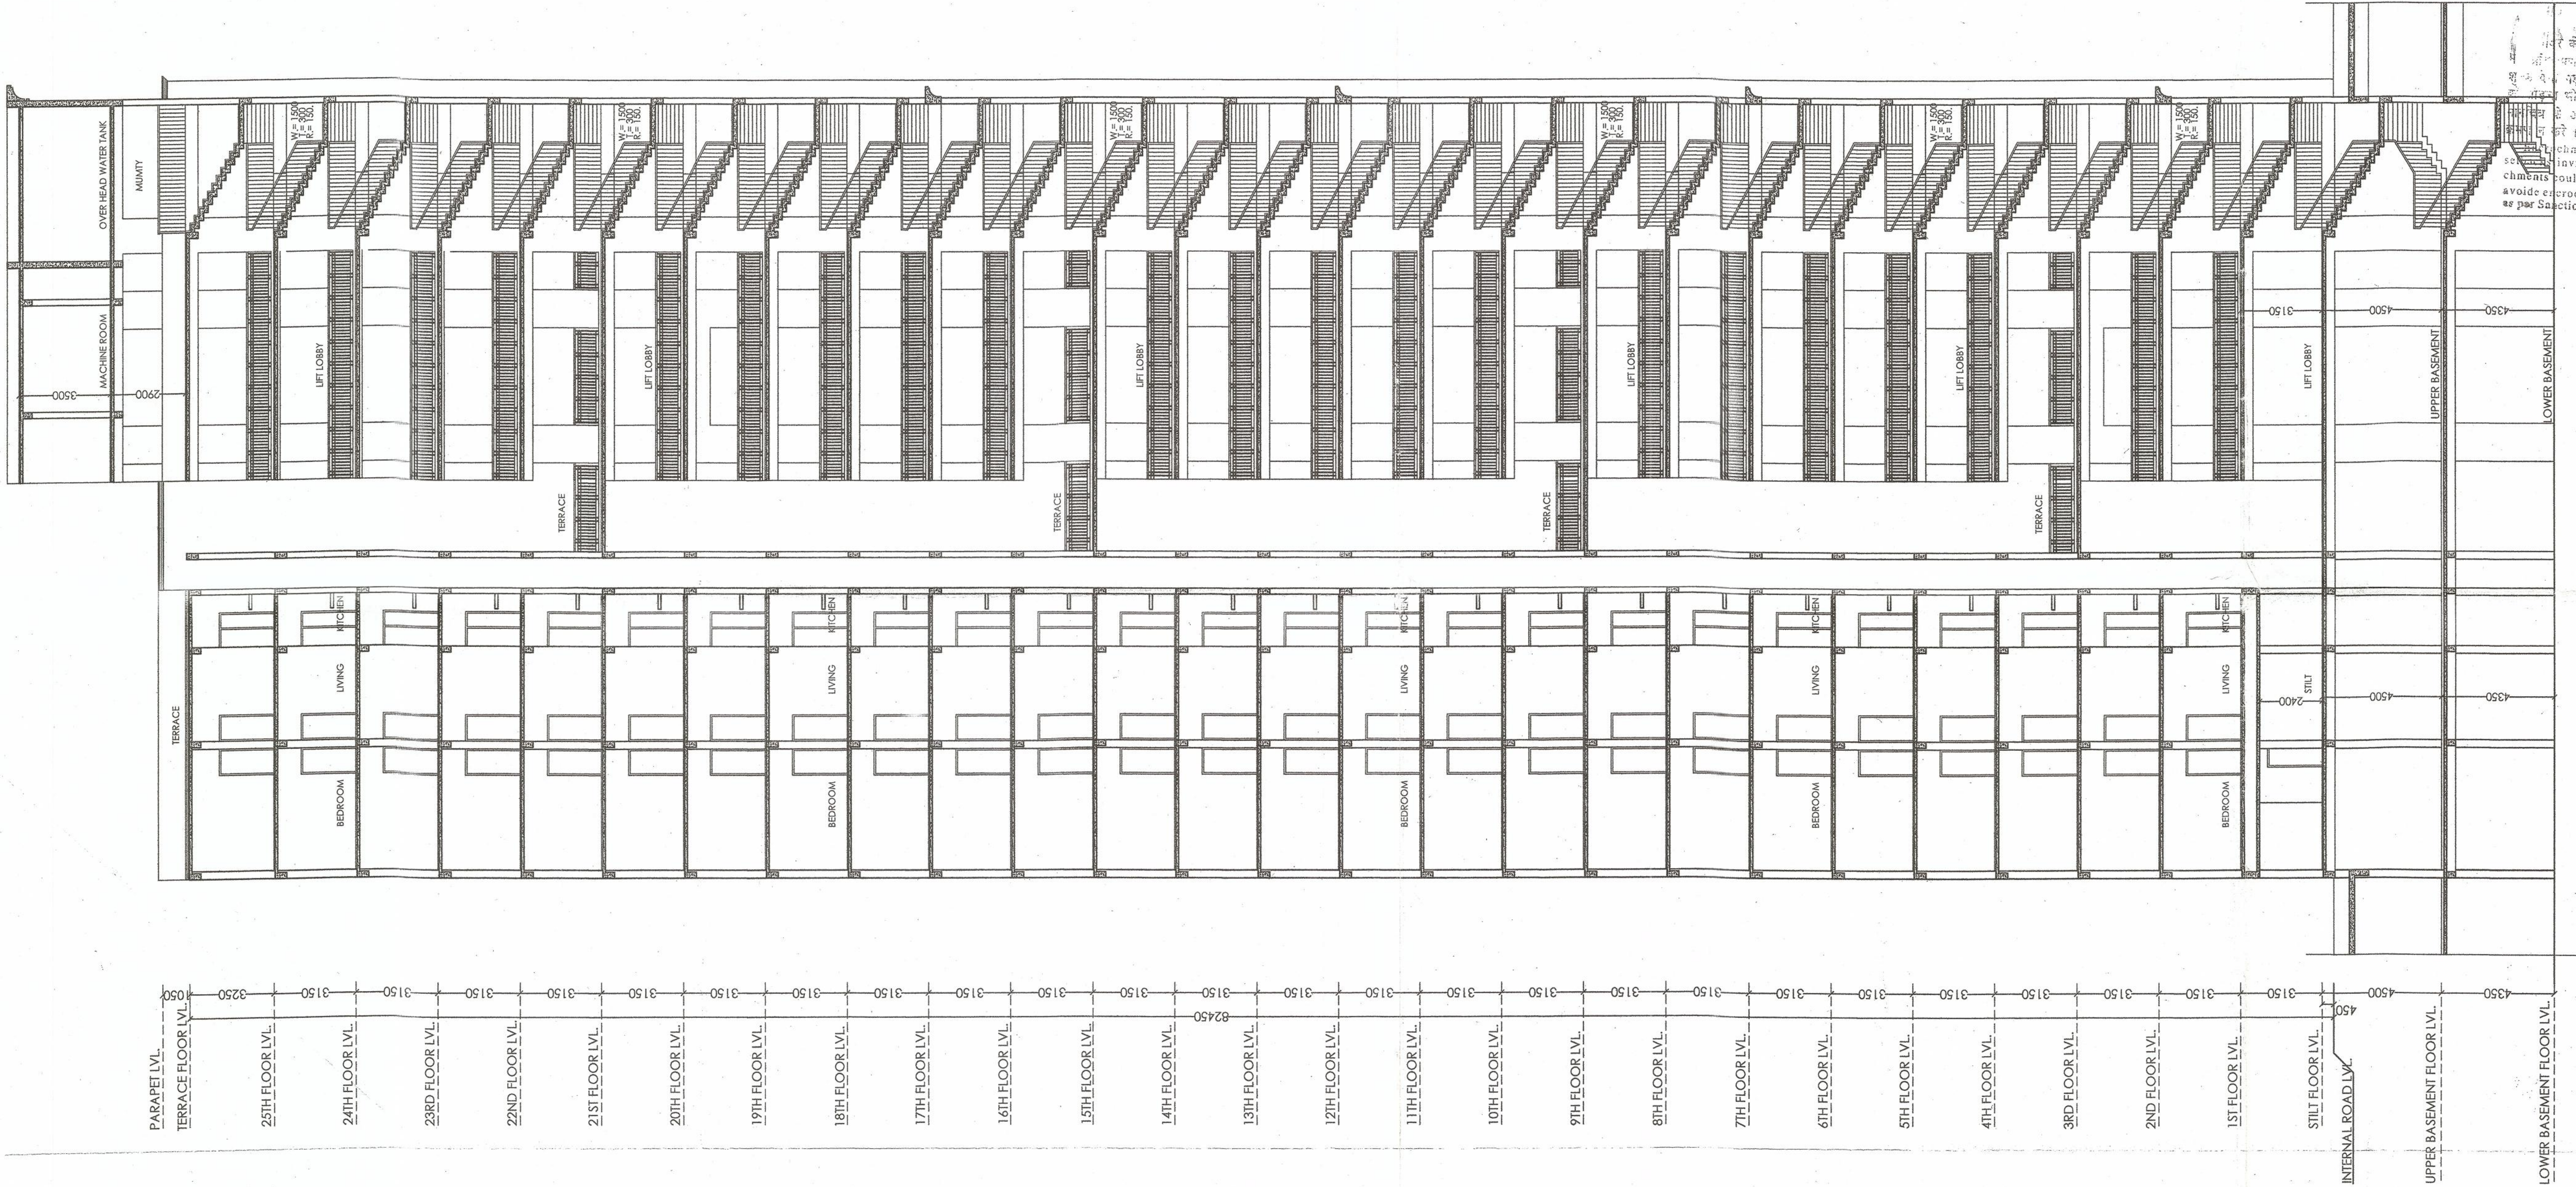

ध्यान प्रयोग
नोट: 1. यह मानचित्र स्थिति को दिनांक से अधिक
सम 8 वर्ष की अवधि तक वैध रहेगा वसंत पट्टेदार
का पट्टे के अधिकतम उपलब्ध हो अथवा उन्हें पूर्व
अंतिम कर लिए हों। पट्टे के अधिकतम उपलब्ध
पूर्व-निमित्त न होने की दशा में मानचित्र की वैधता
पट्टे की वैधता तिथि तक ही समझी जाएगी।

नोट: 2. यह मानचित्र 'अमान्य' माना जाएगा यदि
किसी भी भीति विकास प्रबंधक (आवास) से निम्न
अनुसार न मान्यता प्राप्त हो।

आवास प्रकल्प, नोडा
अनुमति
निर्देश-अनुमति, उपलब्ध हो वसंत
अवधि की अवधि को पूर्व-निमित्त
करने हेतु बना है।
दिनांक: 23/11/2015
आवास प्रकल्प, नोडा
आवास प्रकल्प, नोडा
आवास प्रकल्प, नोडा

Map for proposed building is as per
Laws. Submitted for approval please.

नोट: 3. यह मानचित्र 'अमान्य' माना जाएगा यदि
किसी भी भीति विकास प्रबंधक (आवास) से निम्न
अनुसार न मान्यता प्राप्त हो।

PROJECT:- GROUP HOUSING FOR APEX DREAM HOMES PVT. LTD. PLOT NO.-12A, SECTOR-75 AT NOIDA. (U.P.)	SIGNING AUTHORITY For Apex Dream Homes Pvt. Ltd. Director Director	 ANIL KUMAR ANIL ARCHITECT ARCHITECT 04/06/2015	ARCHITECTS SIGN  P.N. ANDLEY BARCH. ALIA ANDEYS ASSOCIATES PVT. LTD. ARCHITECTS ENGINEERS PLANNERS 39 HOUSING SOCIETY NO.34-1 NEW DELHI-110029	SUBMISSION DRAWING Date: 27/07/2015	DRG. TITLE:- SECTION C-C (BLOCK-C&D) SCALE:-1:100 DATE: 27/07/2015